



FIREFLY

Trees to be Removed, typ.

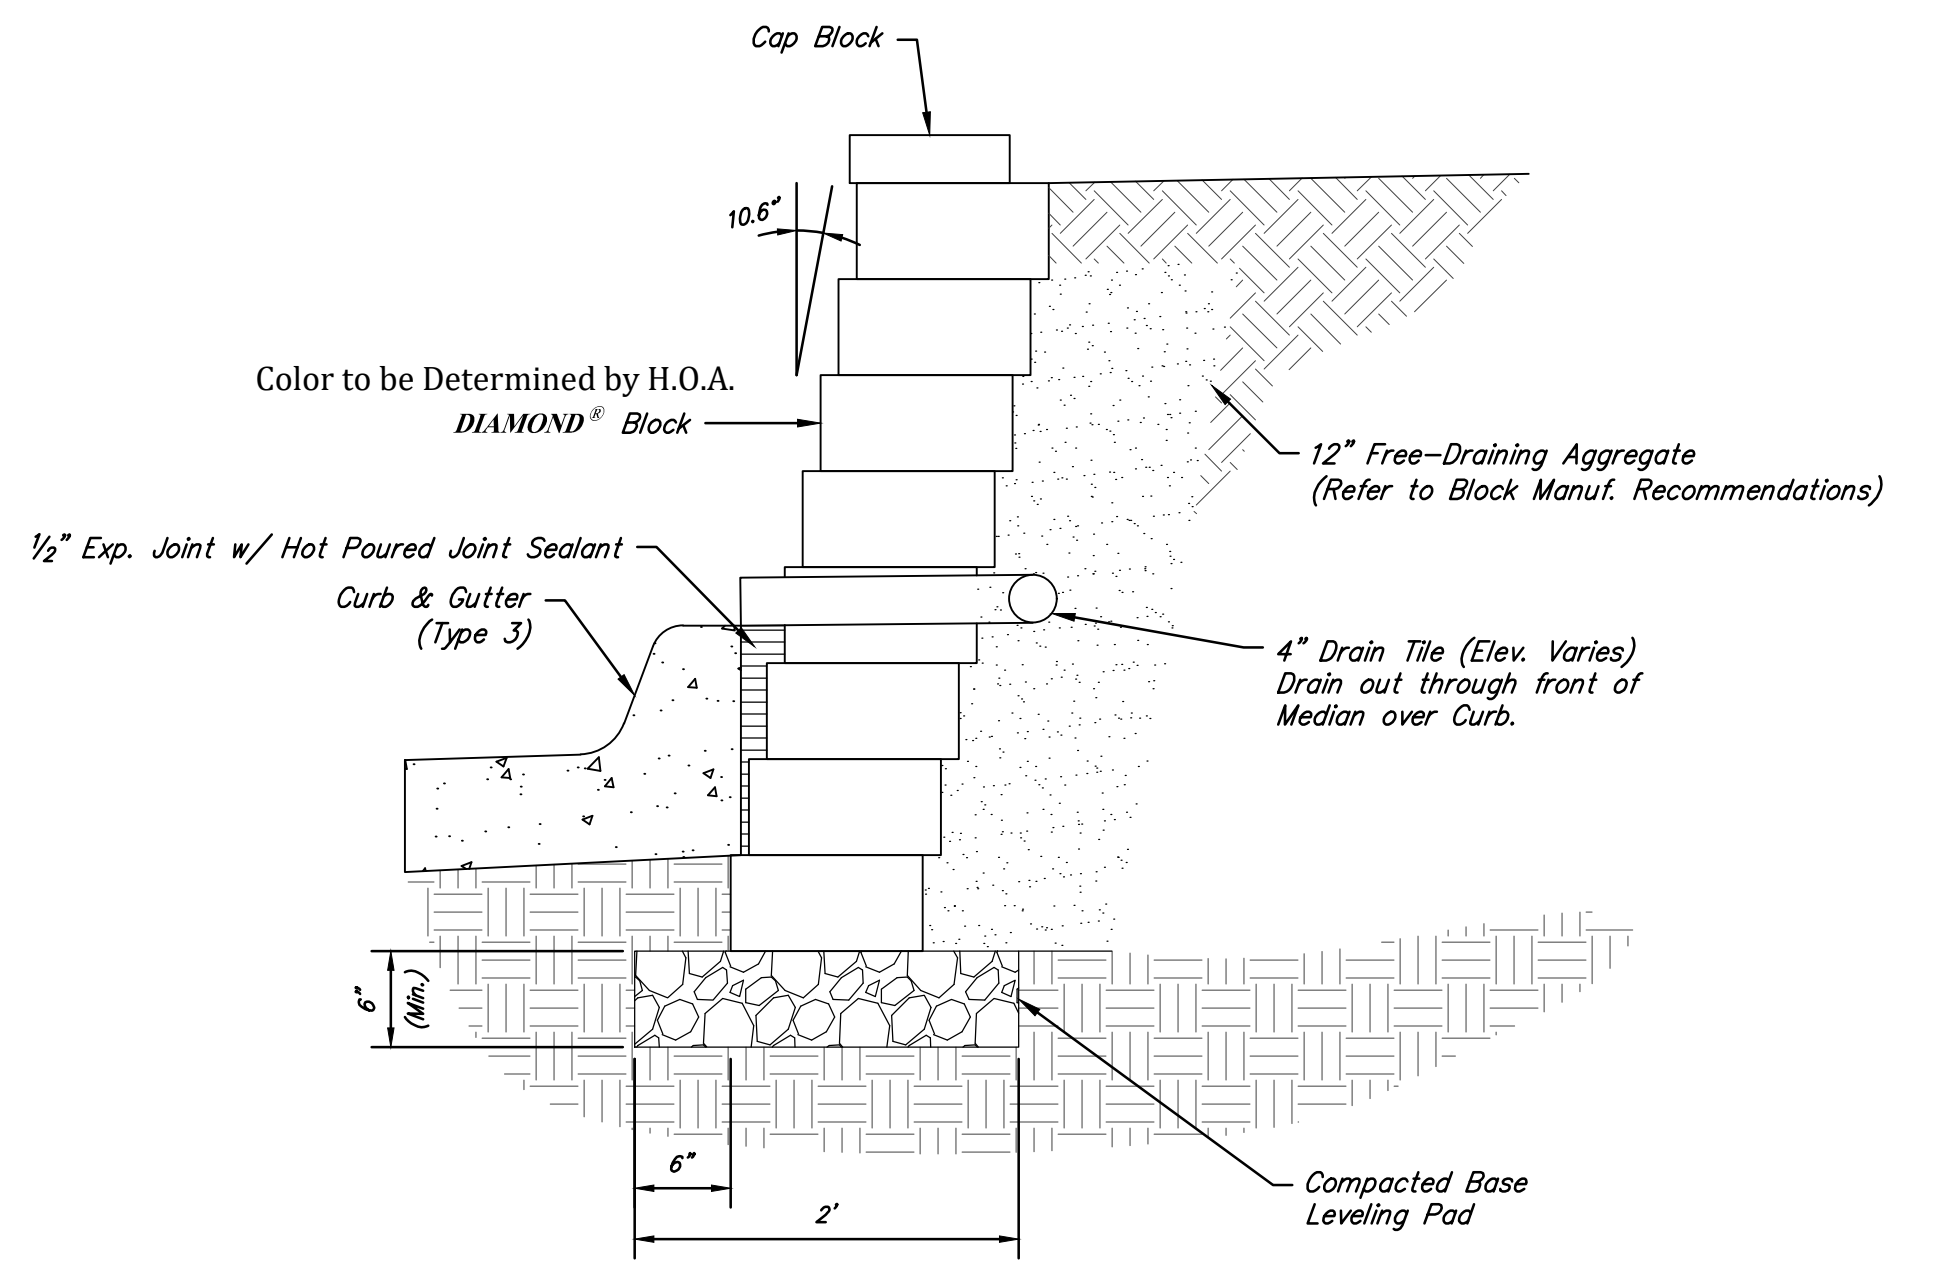

SEGMENTAL BLOCK WALL DETAIL  
N.T.S.

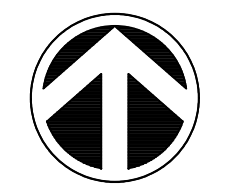

CITY OF WICHITA			
SIDESTREET PLAN FIREFLY			
<b>Schwab Eaton</b> PROFESSIONAL ENGINEER			
DESIGNED MS	DRAWN JM	SCALE 1" = 10'-0"	SHEET NO. 19
CHECKED MS	DATE 09/18		



Ast. Kenneth D. & Kelly W.  
Lot 1, Blk. B  
Whistling Walk Estates Add.

Ammon, Frederick M. & Kimberly A.  
Lot 1, Blk. A  
Whistling Walk Estates Add.