


1360 Vertical Scale: 1"=5' 1360

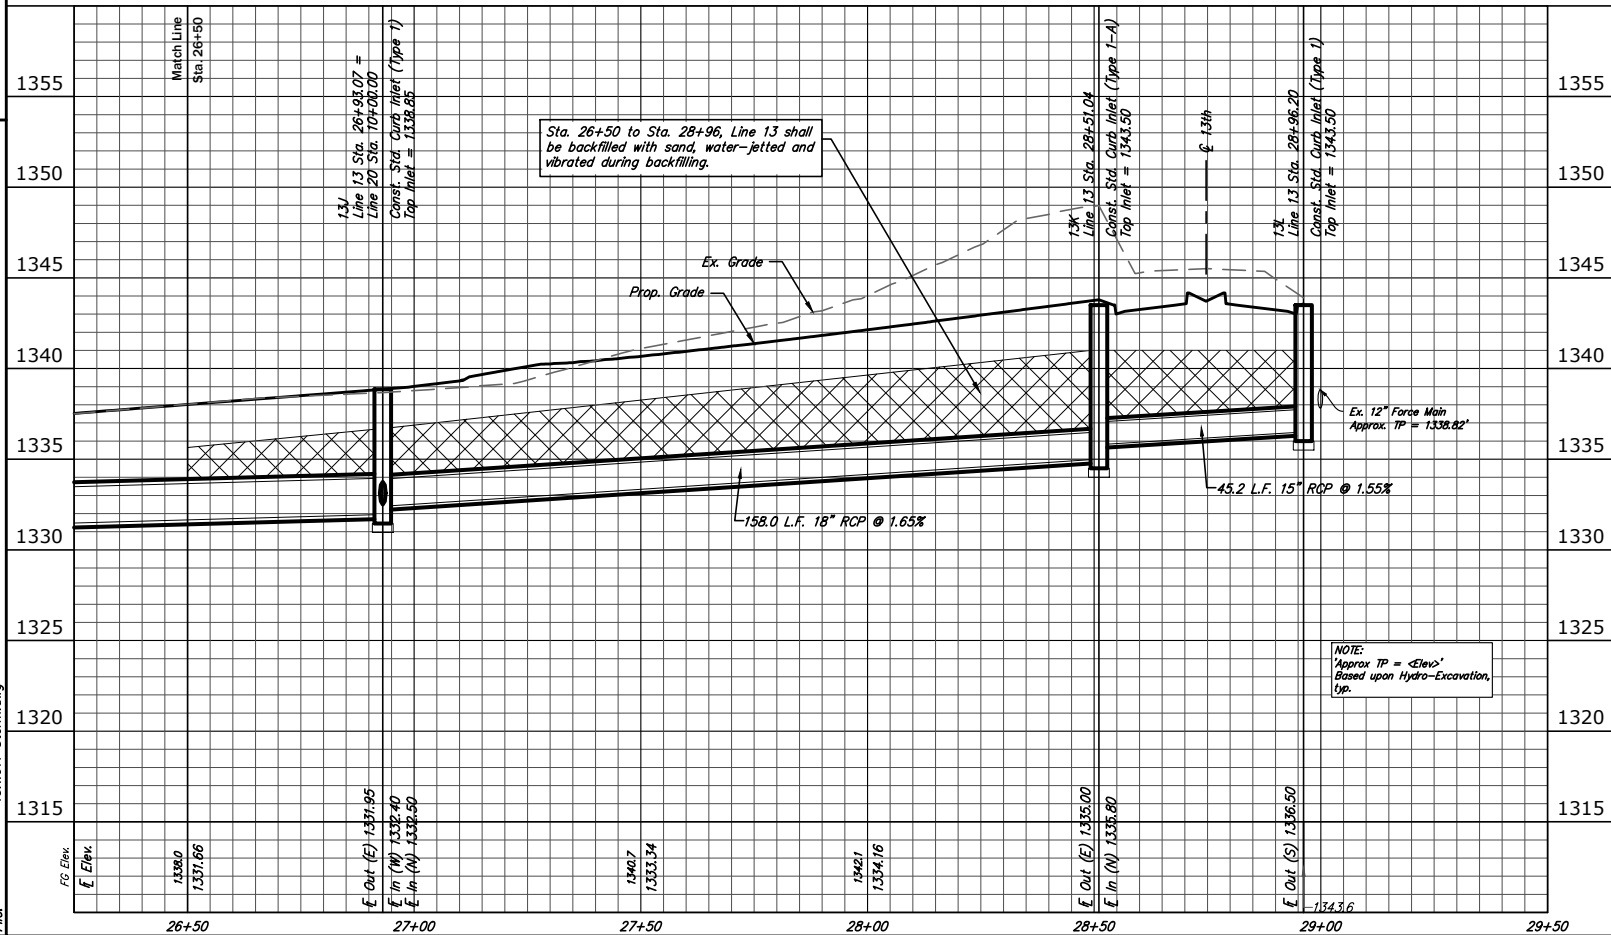

Drawn By: Schwab-Eaton, P.A.
 Date: 5/17/2019 1:52 PM
 File: 13.WD11 Storm.dwg



CITY OF WICHITA			
STORM SEWER - LINE 13			
PLAN & PROFILE			
STA. 26+50 TO STA. 28+96.20			
DESIGNED MS	DRAWN JM	SCALE	SHEET NO.
CHECKED MS	DATE 09/18	1" = 20'-0"	46