



END ROAD WORK  
48" x 24"

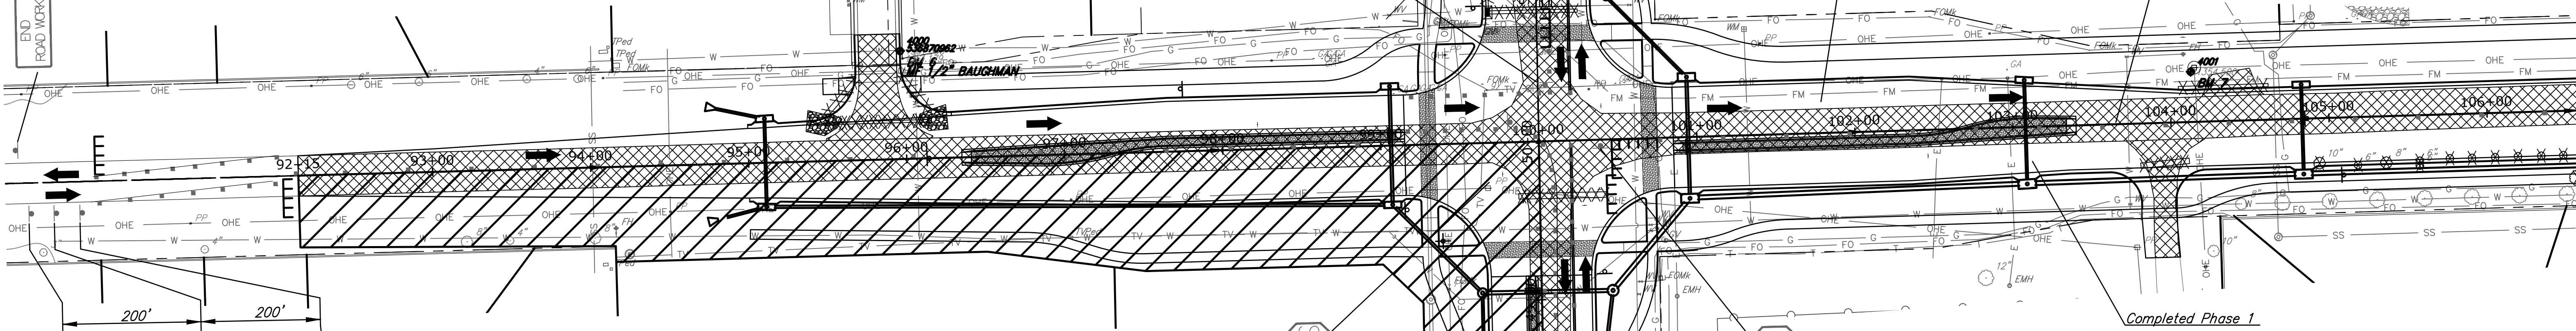

WORK ZONE  
SPEED LIMIT  
30  
KM4-20  
48" x 12"  
R2-1  
48" x 60"  
W1-4L  
36" x 36"

STOP  
R1-1  
36" x 36"  
R1-3P  
18" x 6"  
R3-2  
24" x 24"

STOP  
R1-1  
36" x 36"  
R1-3P  
18" x 6"  
R3-2  
24" x 24"

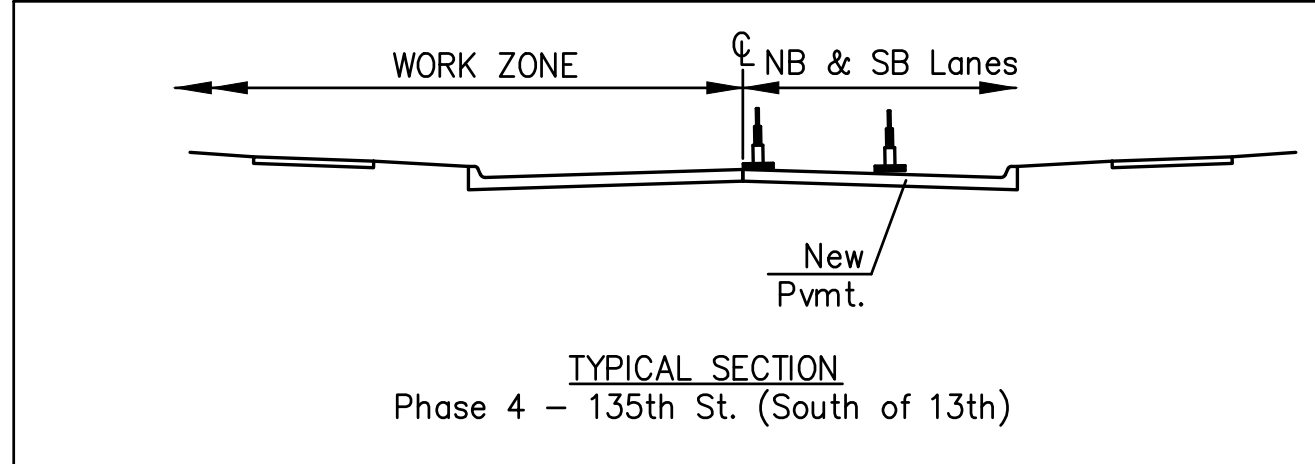

END ROAD WORK  
48" x 24"  
W1-4R  
36" x 36"  
WORK ZONE  
SPEED LIMIT  
30  
KM4-20  
48" x 12"  
R2-1  
48" x 60"  
W20-1  
48" x 48"

**LEGEND**

- Channelizing Device
- ➔ Traffic Flow
- ▨ Work Zone
- ▧ Temporary Pavement AC Pavement, Temporary 6" (5" Base)
- ▬ Type III Barricades w/Lights (Complete Closure)
- ▬ Type III Barricades (Staggered position)
- Sign
- Type "A" Low Intensity Warning Light



**CITY OF WICHITA**  
**CONSTRUCTION SEQUENCE**  
**PHASE 4**



DESIGNED	MS	DRAWN	MS	SCALE	No Scale	SHEET NO.	89
CHECKED	MS	DATE	09/18				

Drawn By: Schwab-Eaton, P.A.  
Plotted: 5/3/2019 2:00 PM  
File: 15.W01 Construction Sequence.dwg