




EXC = 128.2  
LF = 7.4  
CF = 0.0

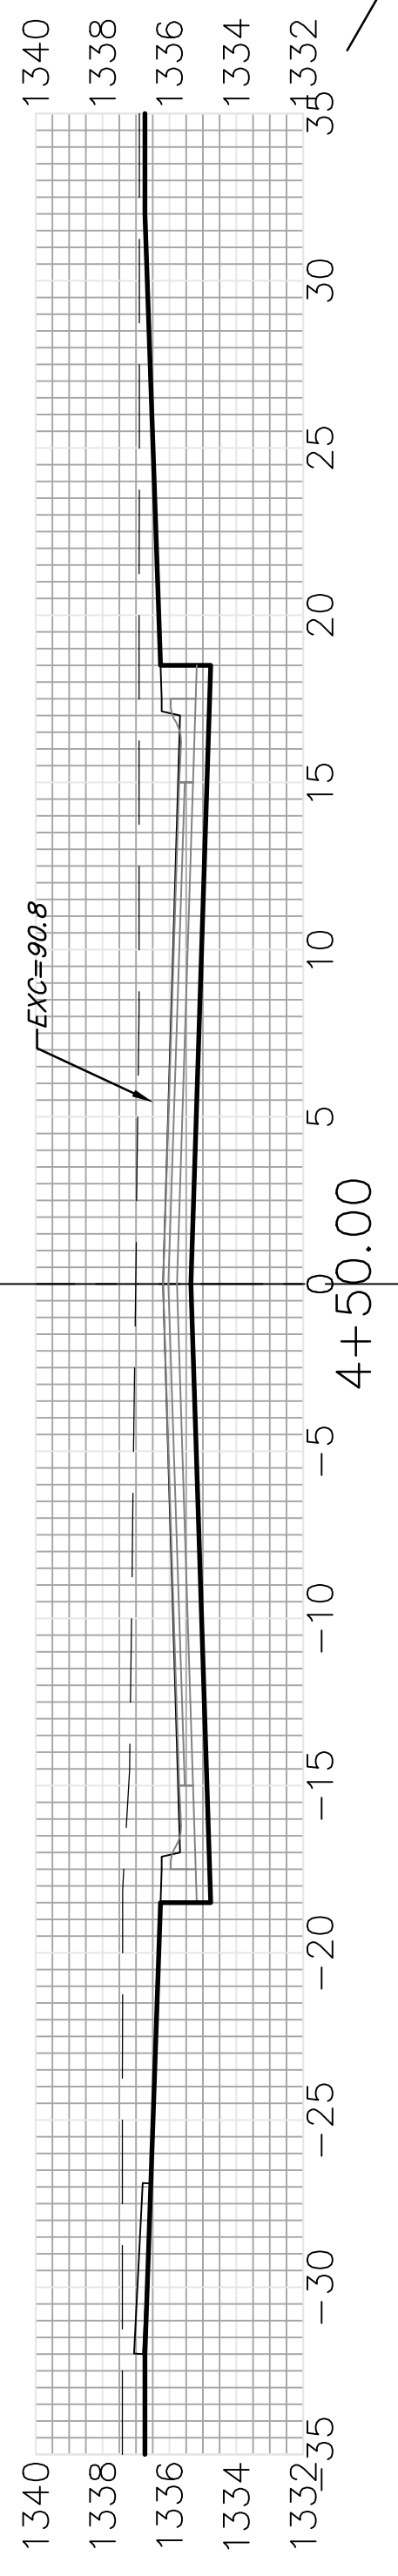


EXC = 156.6  
LF = 0.0  
CF = 0.0

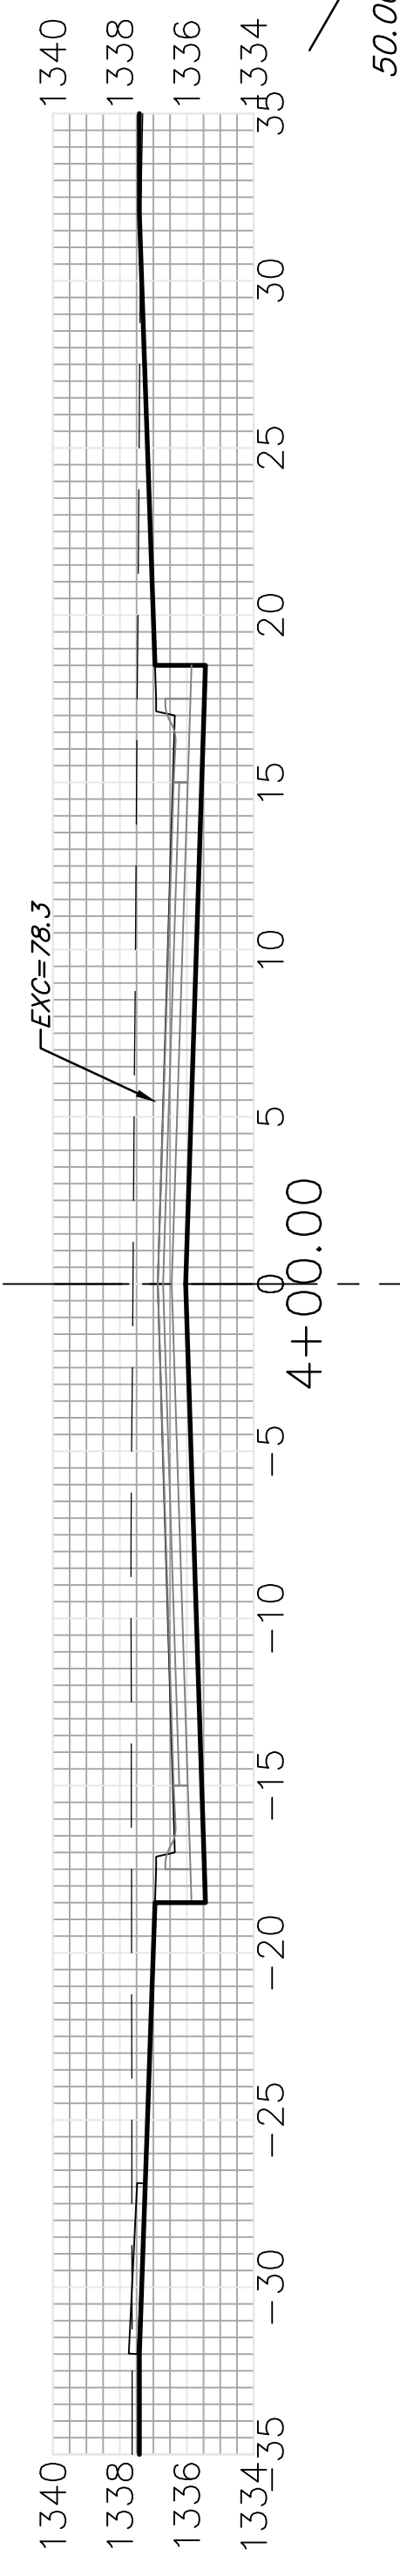


EXC = 118.5  
LF = 5.0  
CF = 0.0

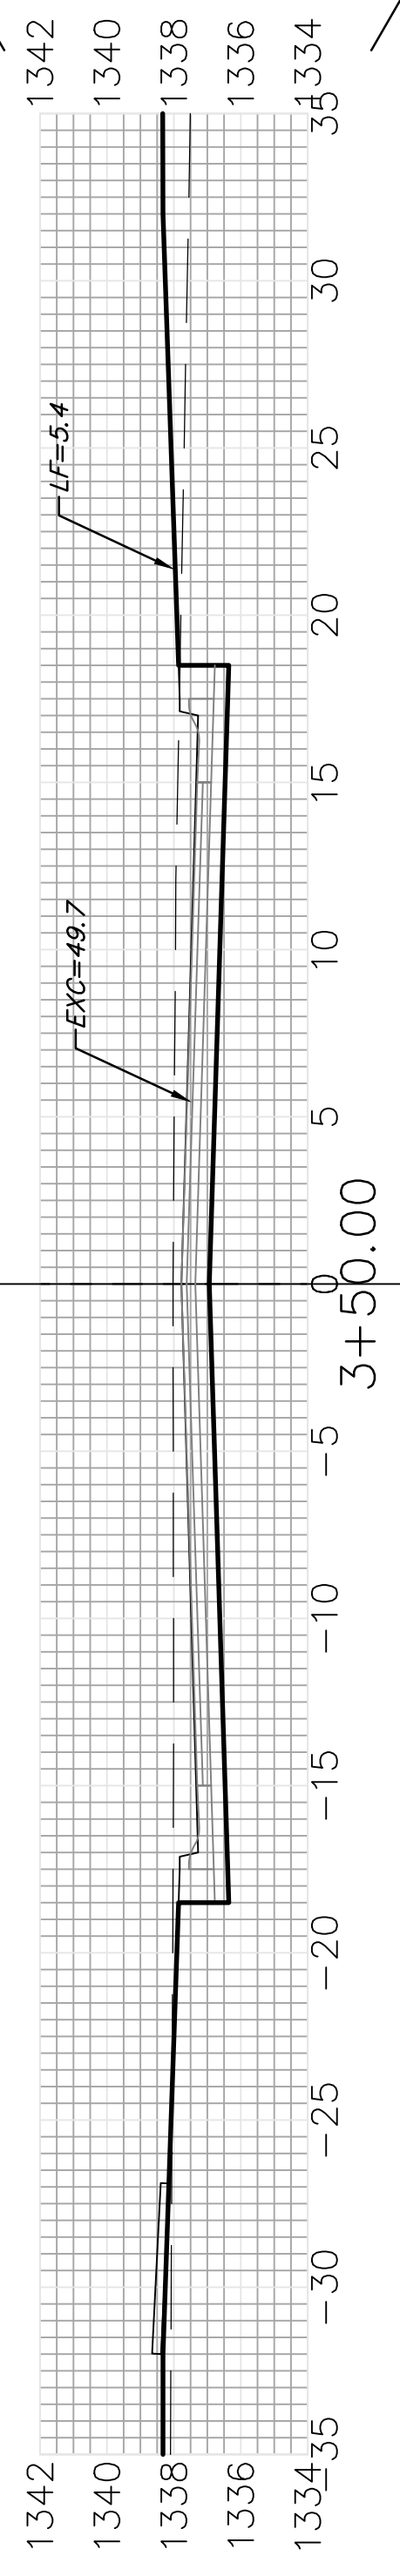


EXC = 33.2  
LF = 5.3  
CF = 0.6

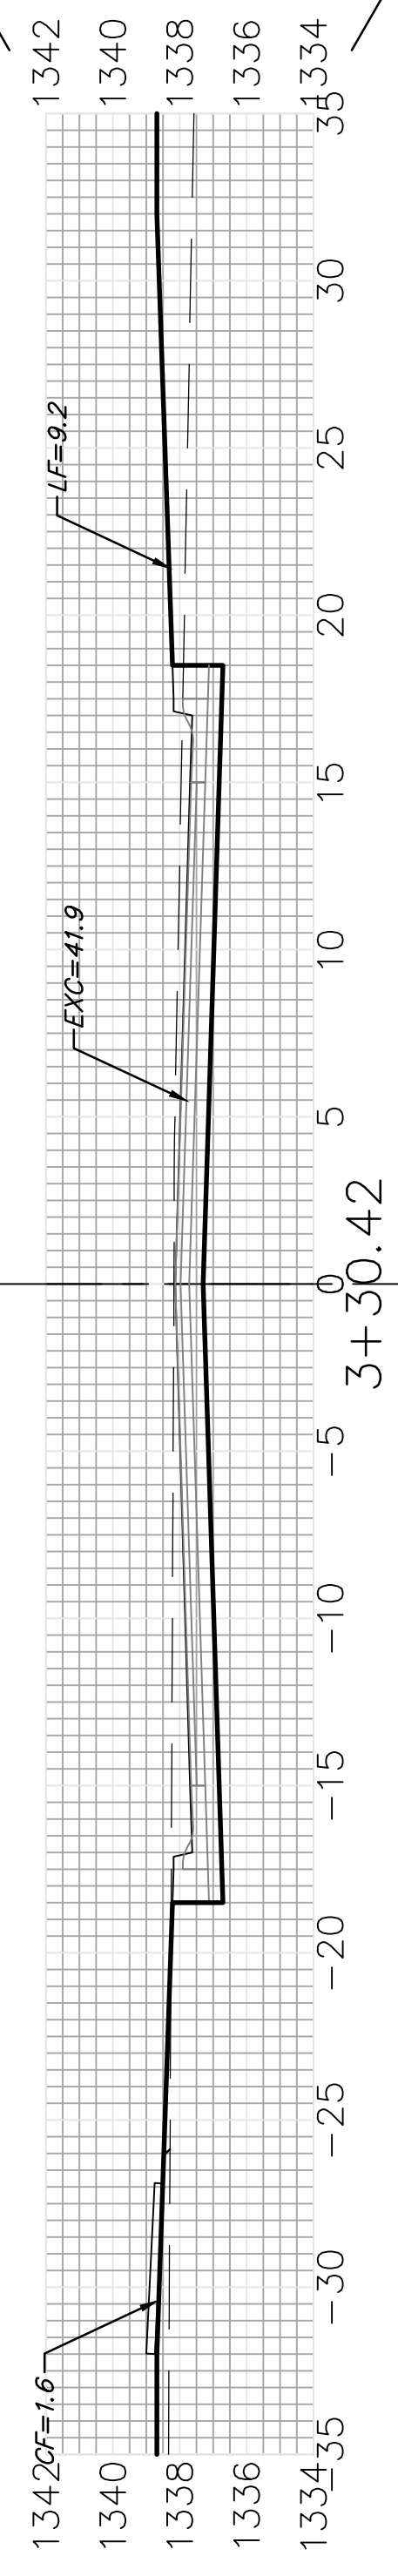


EXC = 50.1  
LF = 5.8  
CF = 2.8

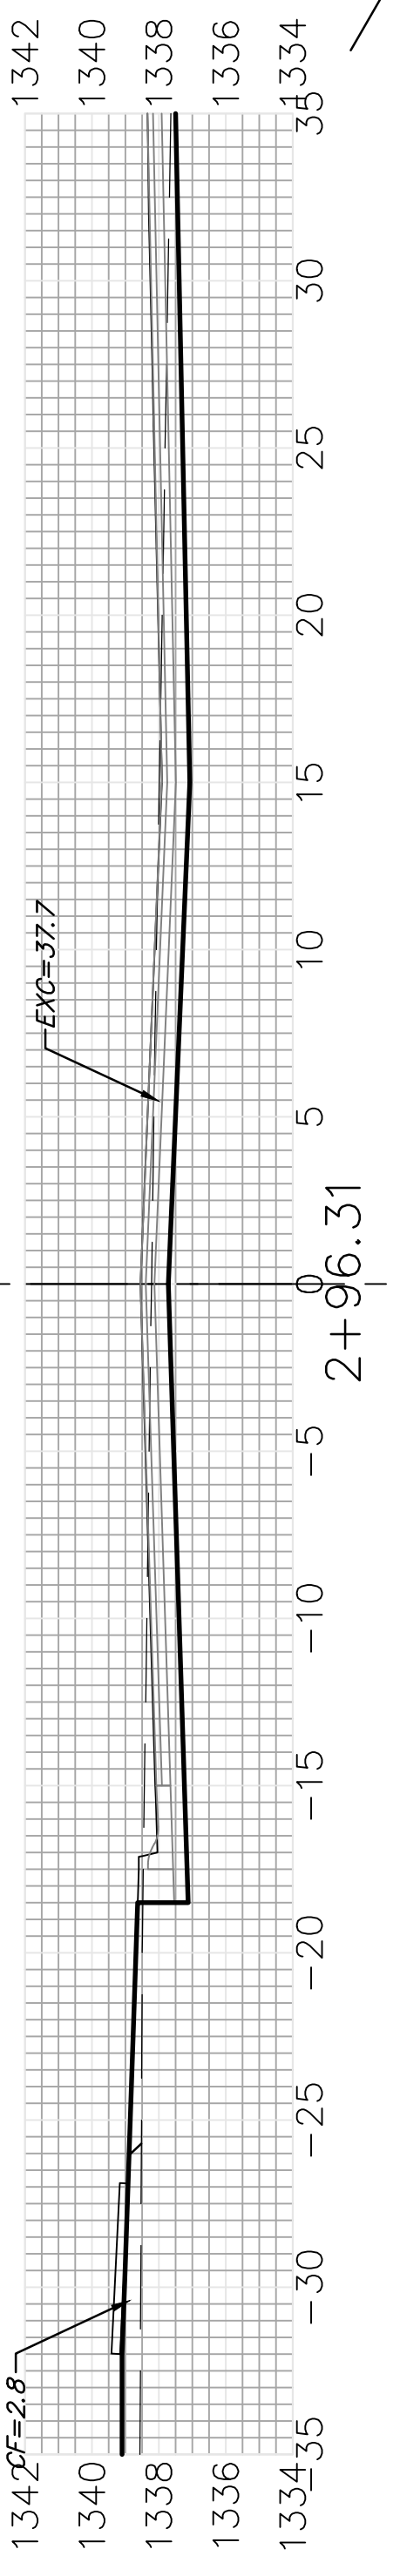


EXC = 42.1  
LF = 8.3  
CF = 3.2

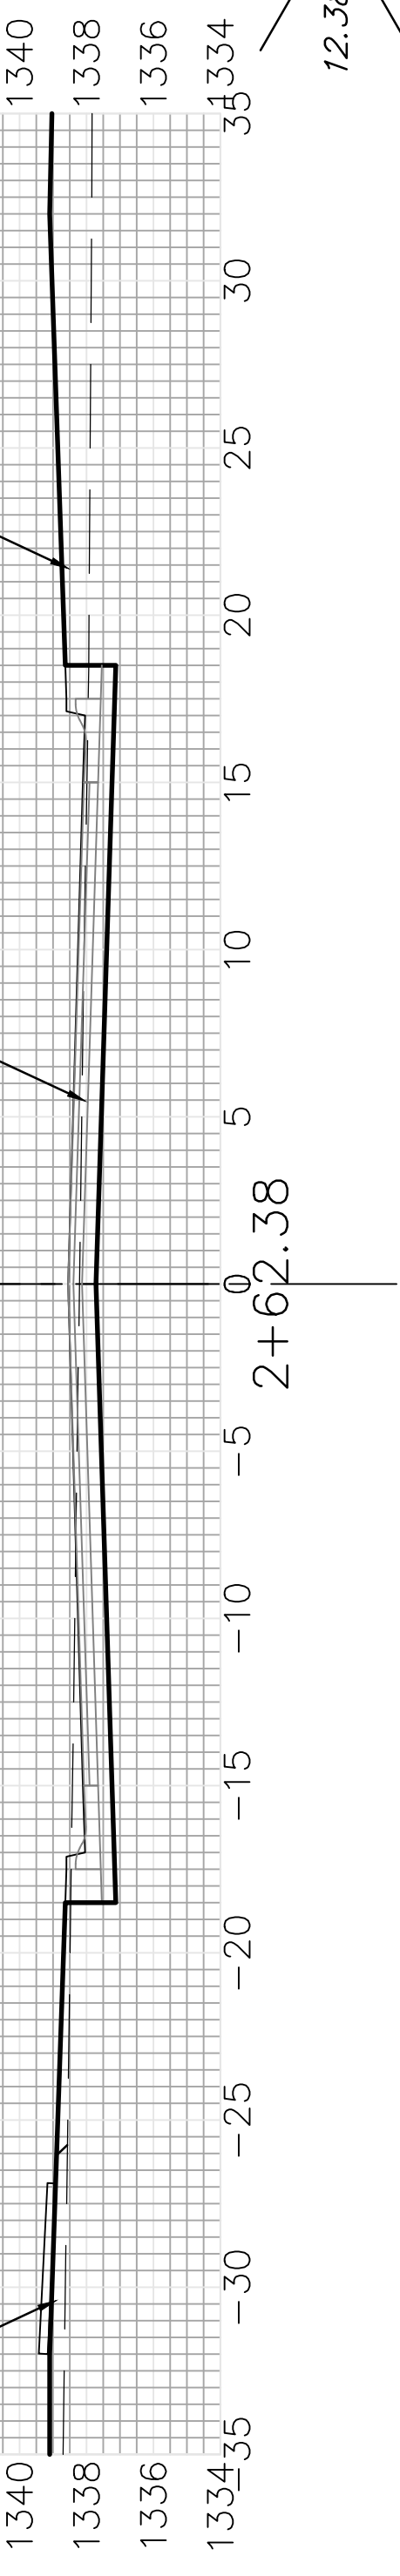


EXC = 15.1  
LF = 3.9  
CF = 1.1

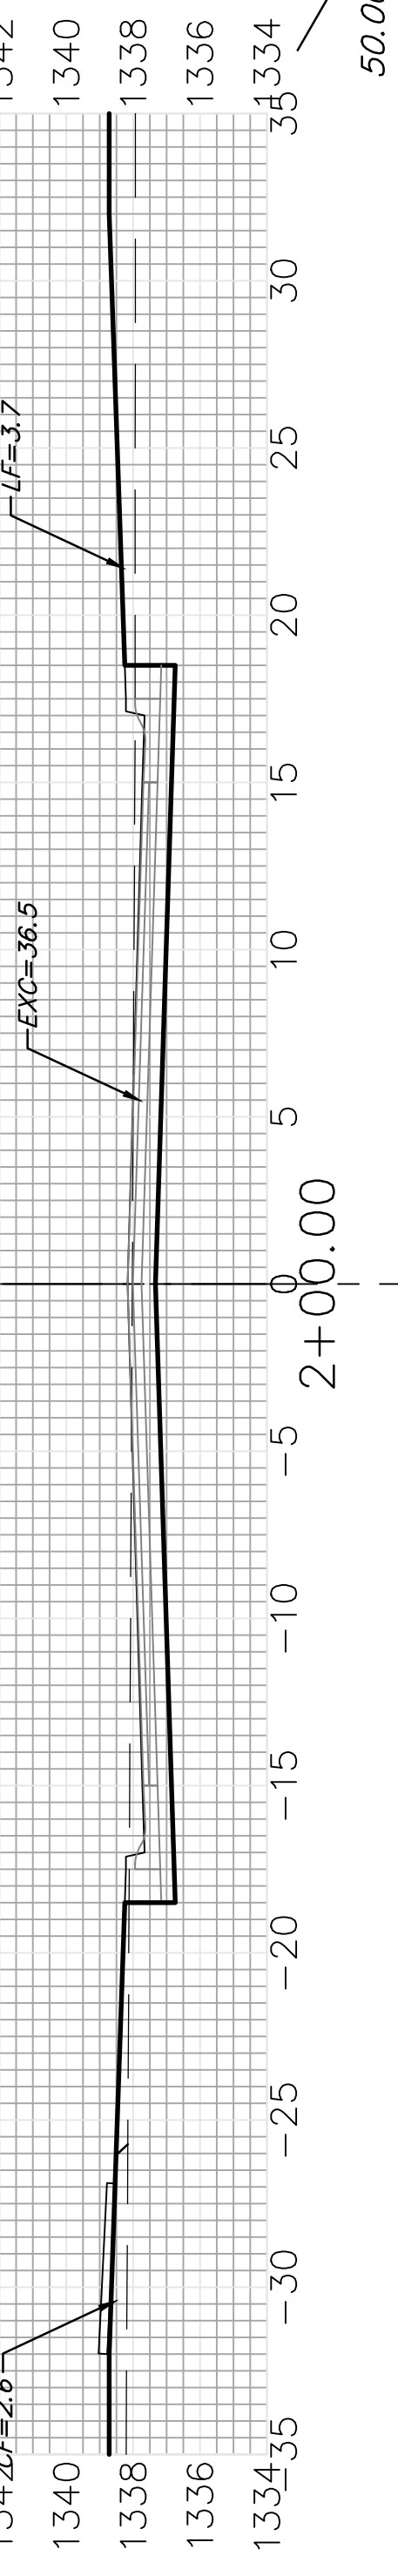


EXC = 38.8  
LF = 7.3  
CF = 4.8

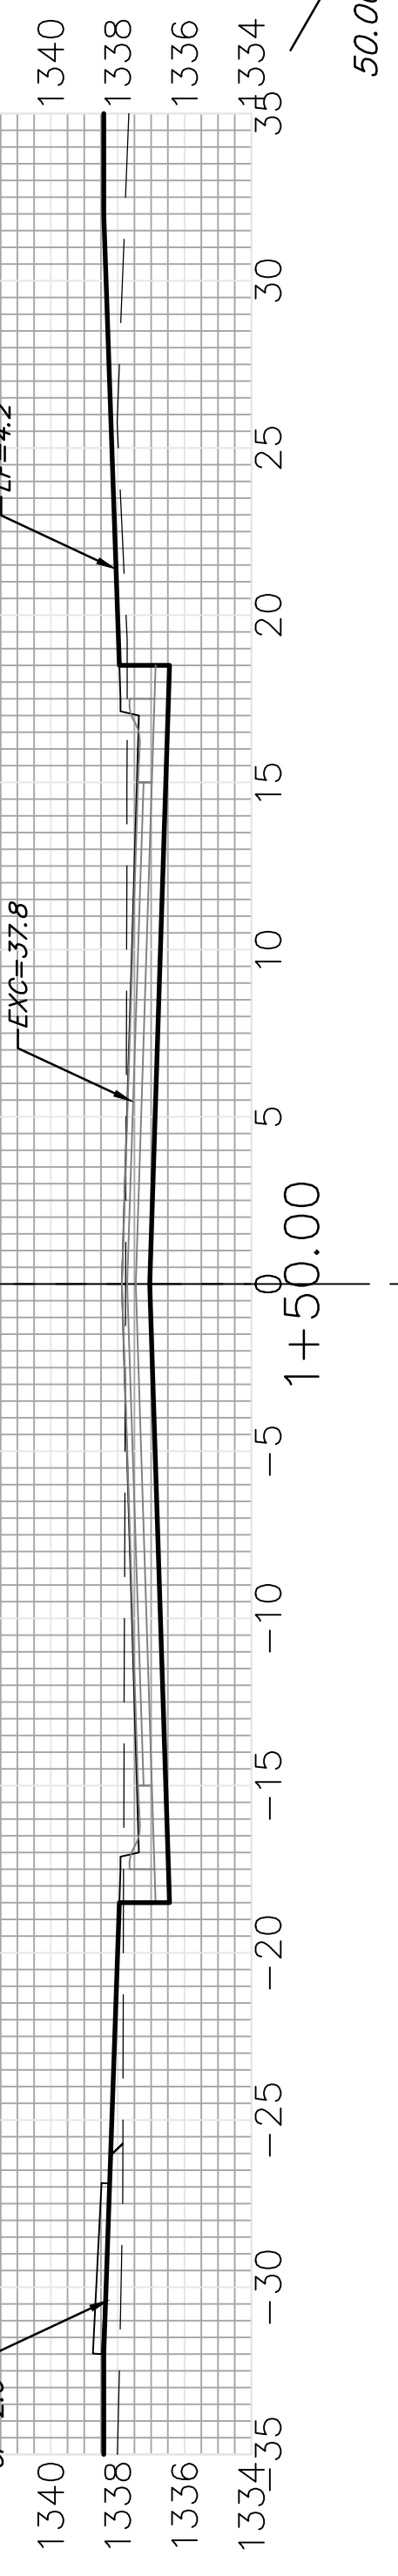

EXC = 68.7  
LF = 6.5  
CF = 2.4

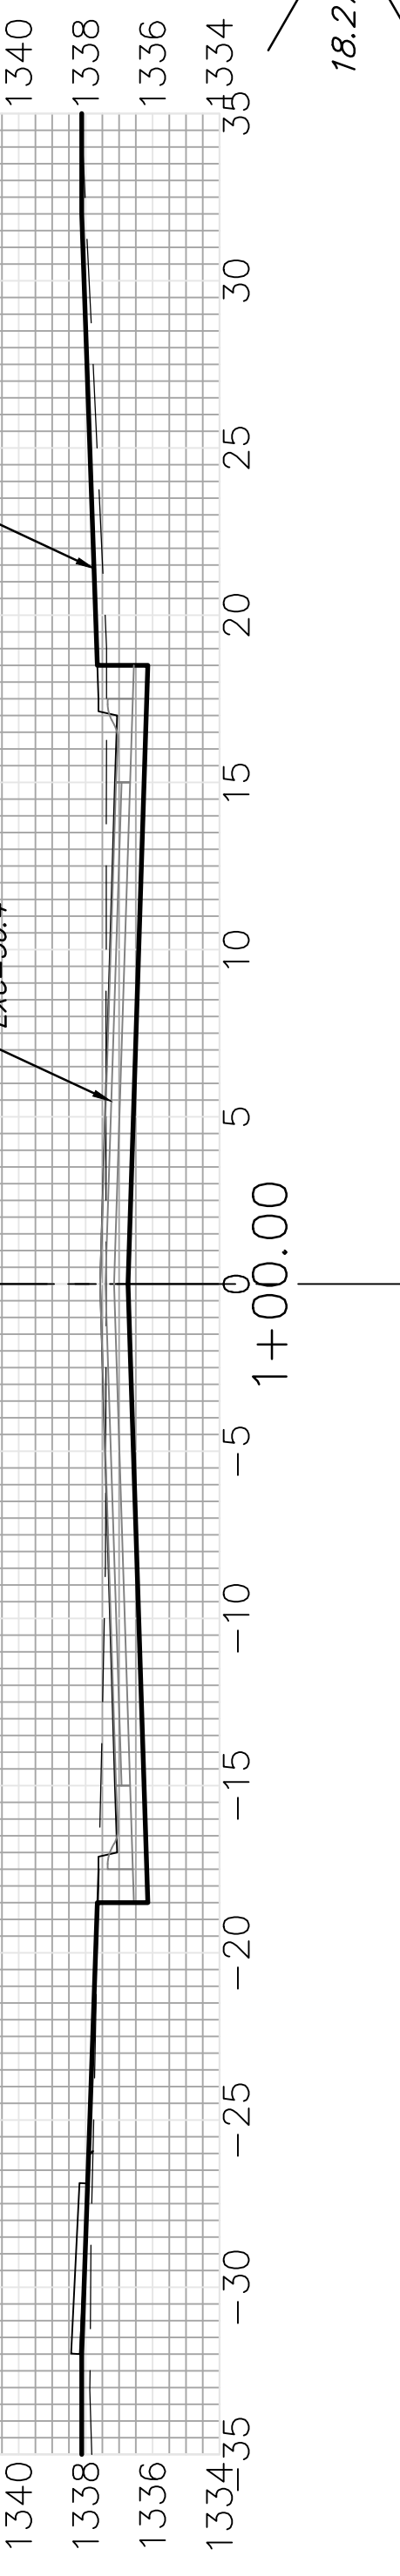

EXC = 24.1  
LF = 1.5  
CF = 0.0

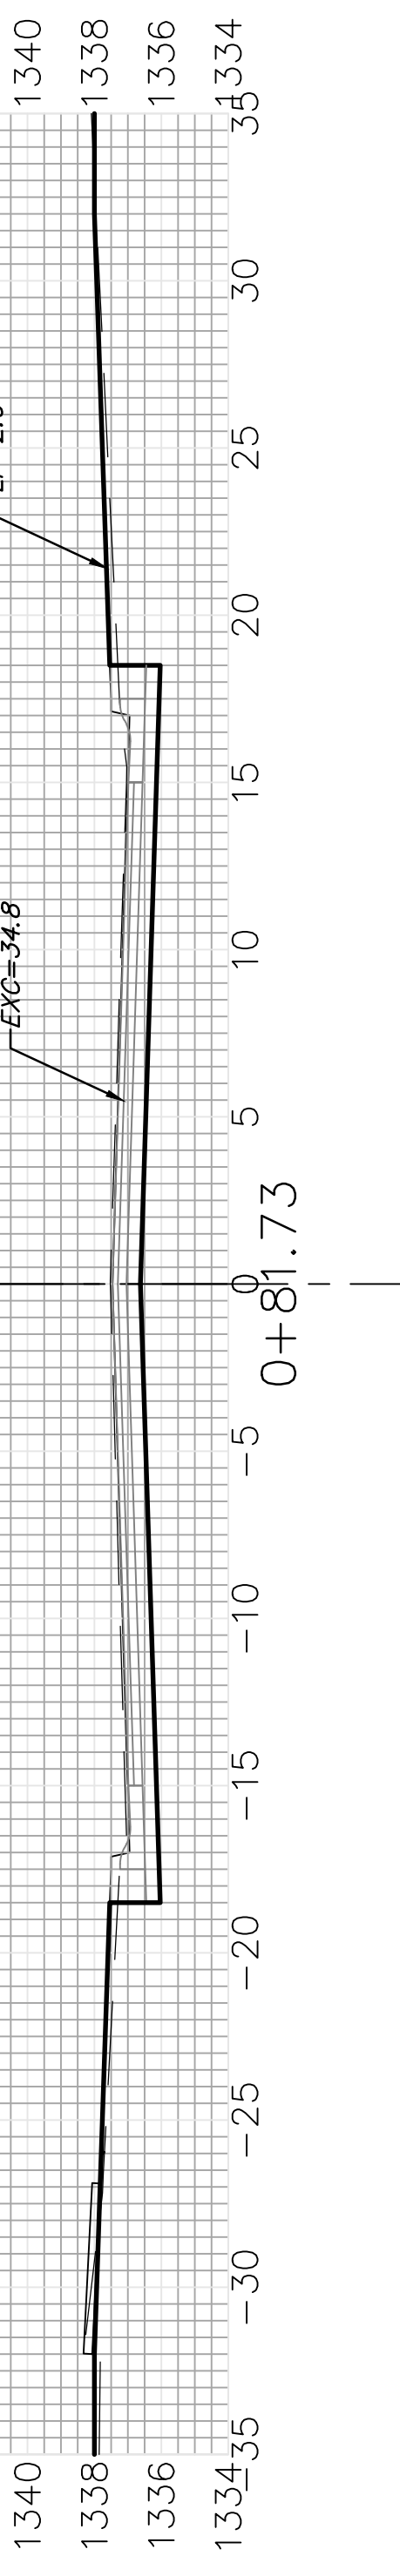

KOLLMAYER  
C

Sheet Totals  
Excavation = 675.4 C.Y.  
Loose Fill = 51.0 C.Y.  
Compacted Fill = 14.9 C.Y.

