




$EXC = 30.9$   
 $LF = 9.3$   
 $CF = 3.9$   
 32.27'

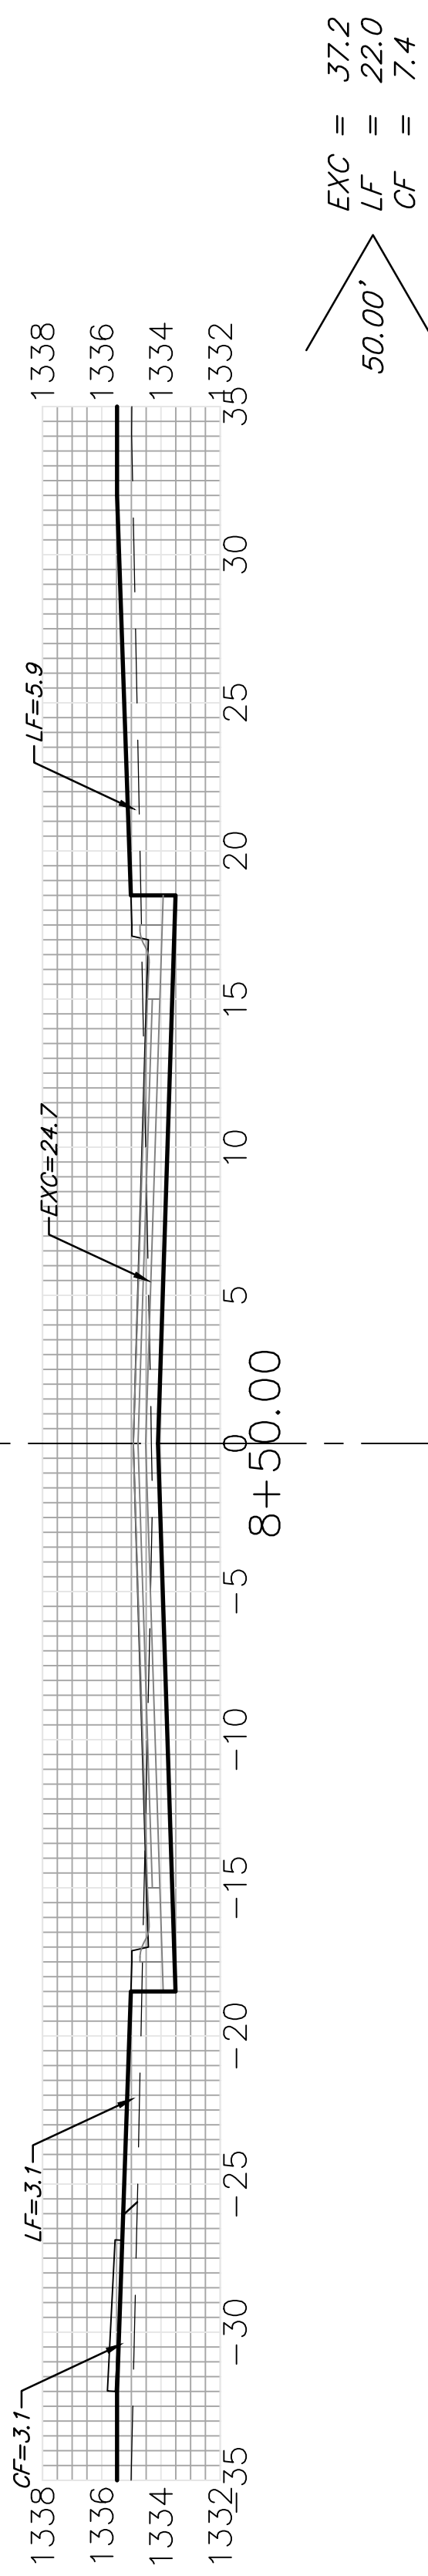


$EXC = 37.2$   
 $LF = 22.0$   
 $CF = 7.4$   
 50.00'

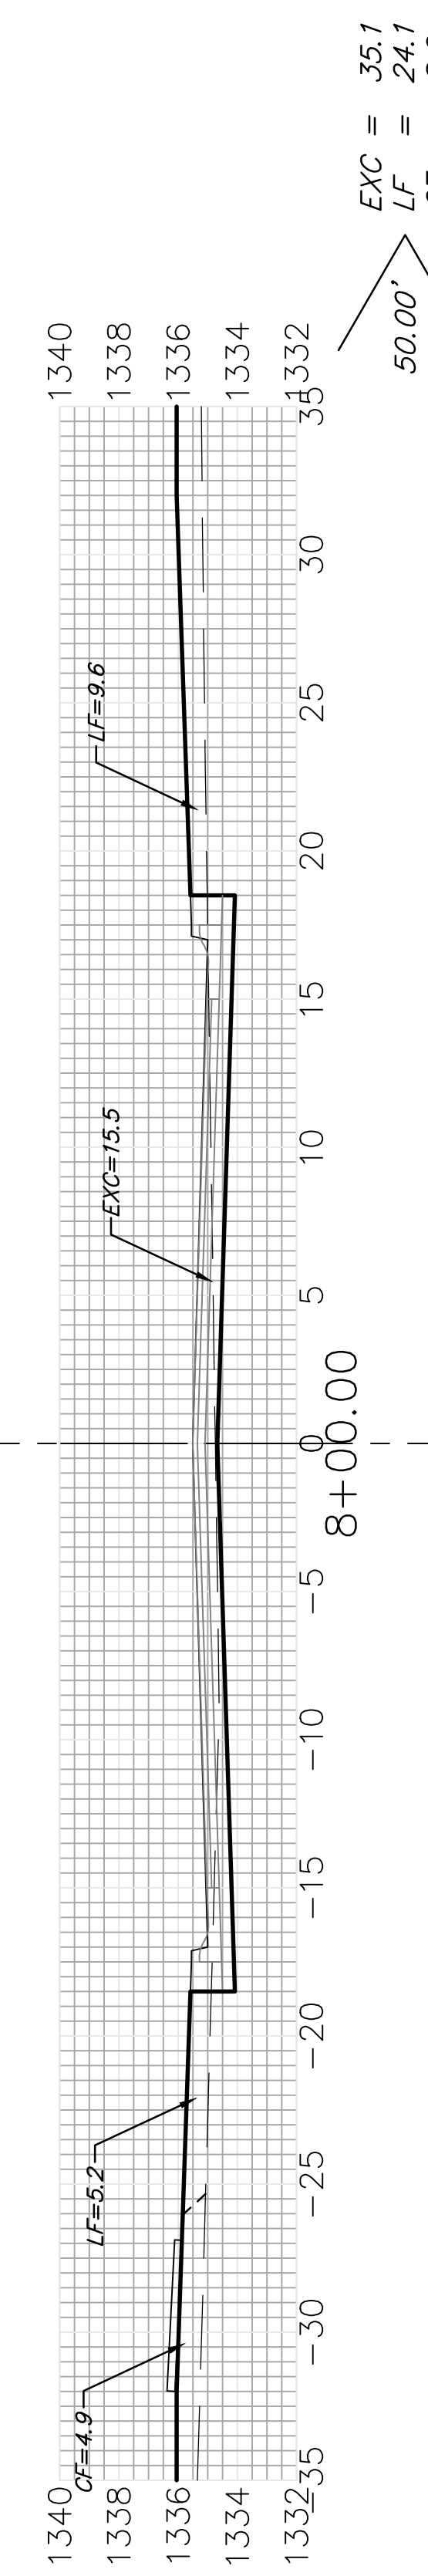


$EXC = 35.1$   
 $LF = 24.1$   
 $CF = 8.6$   
 50.00'

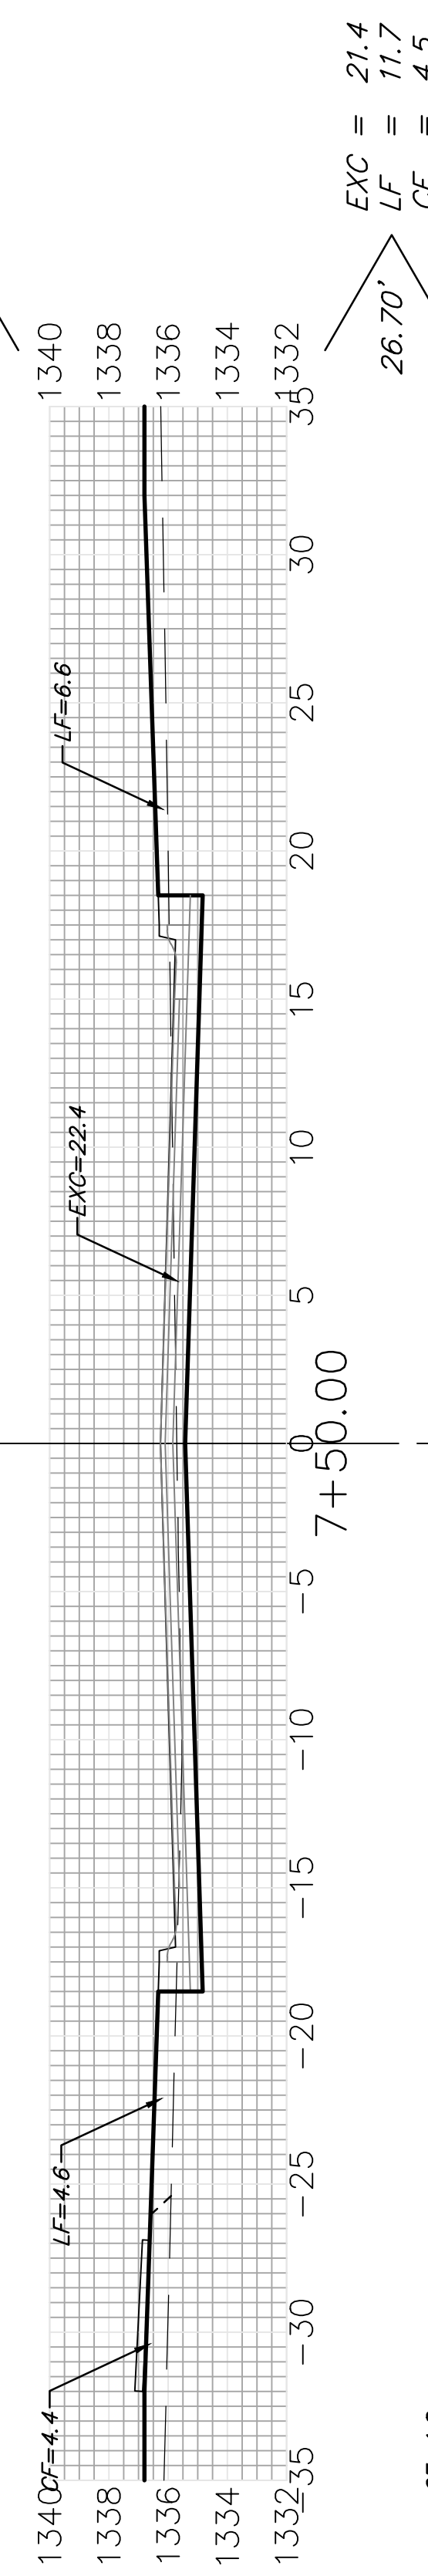


$EXC = 21.4$   
 $LF = 11.7$   
 $CF = 4.5$   
 26.70'

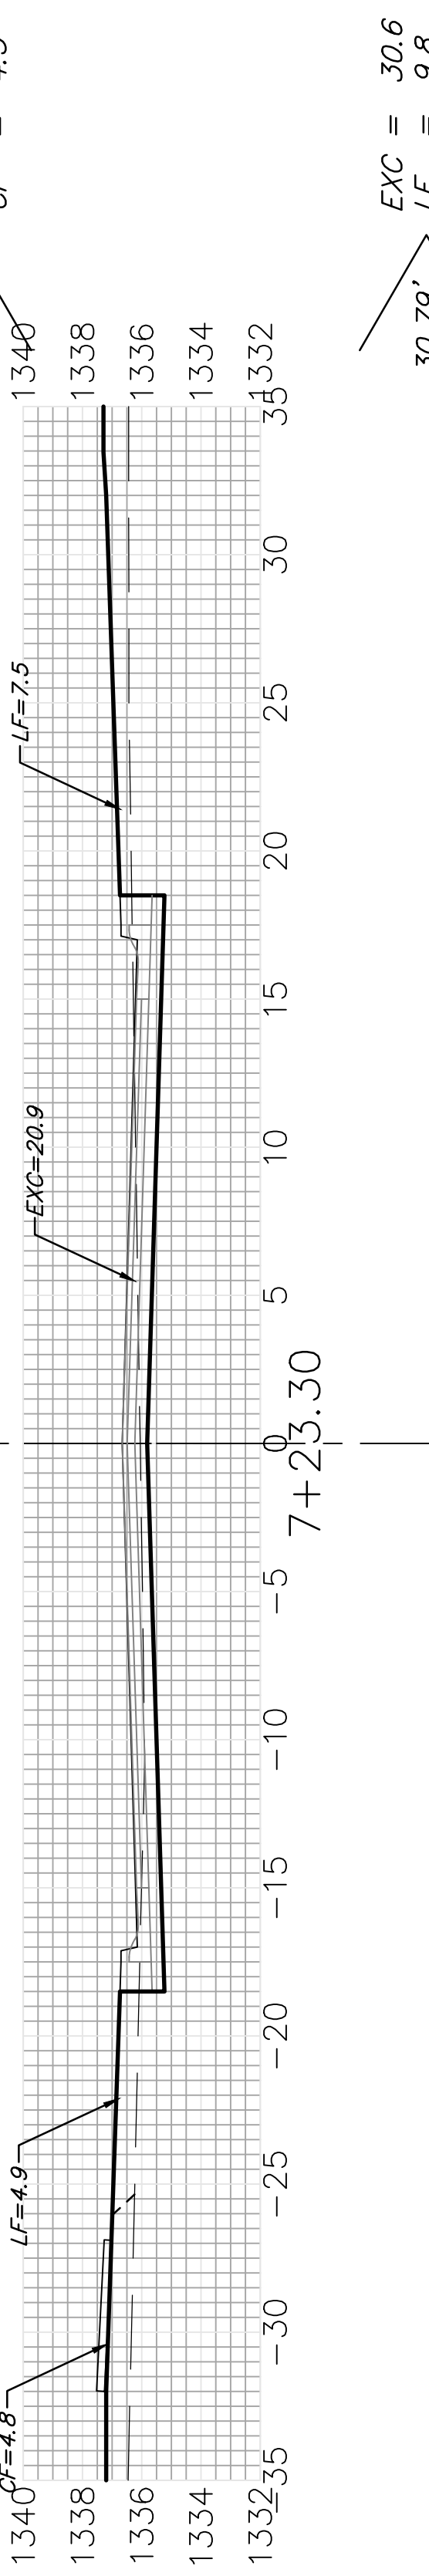


$EXC = 30.6$   
 $LF = 9.8$   
 $CF = 5.2$   
 30.79'

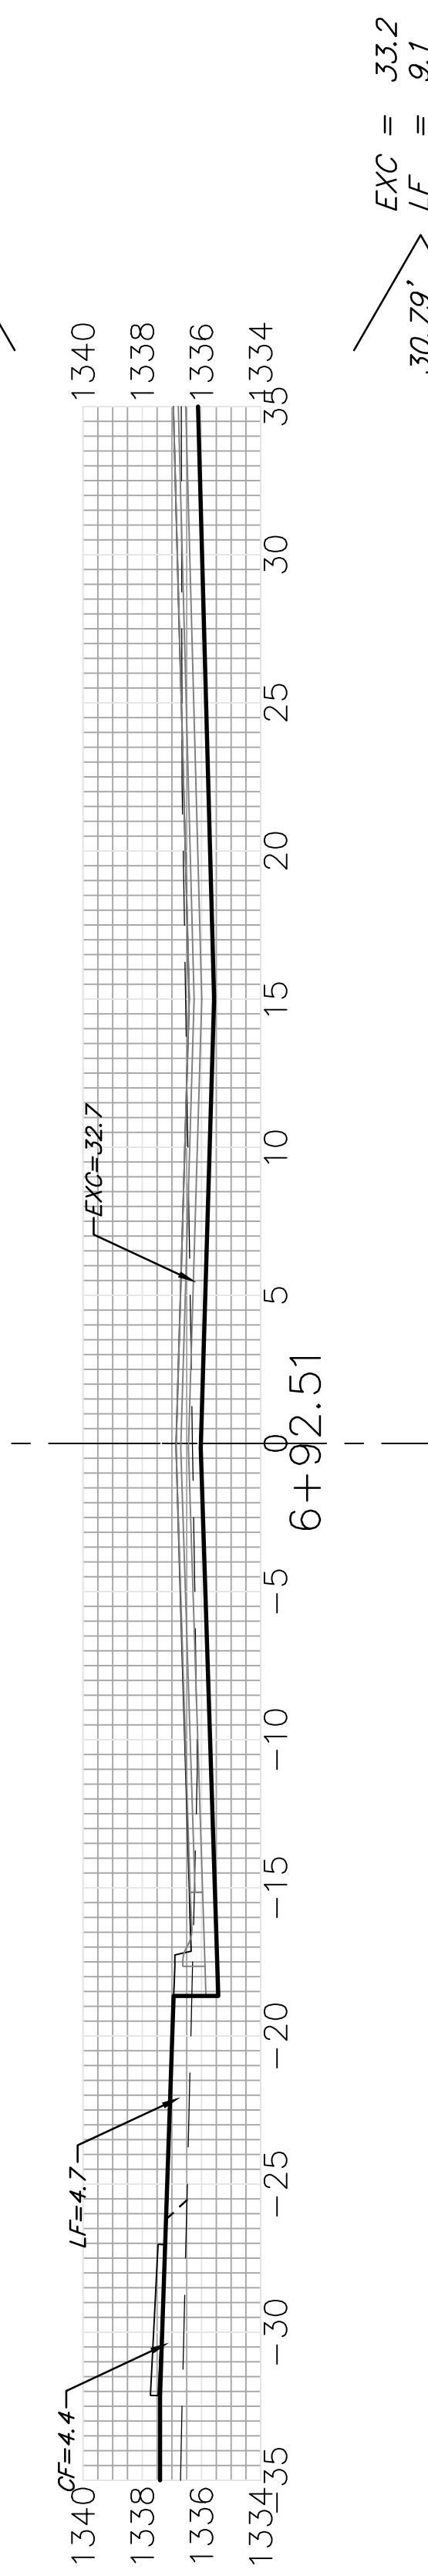


$EXC = 33.2$   
 $LF = 9.1$   
 $CF = 4.8$   
 30.79'

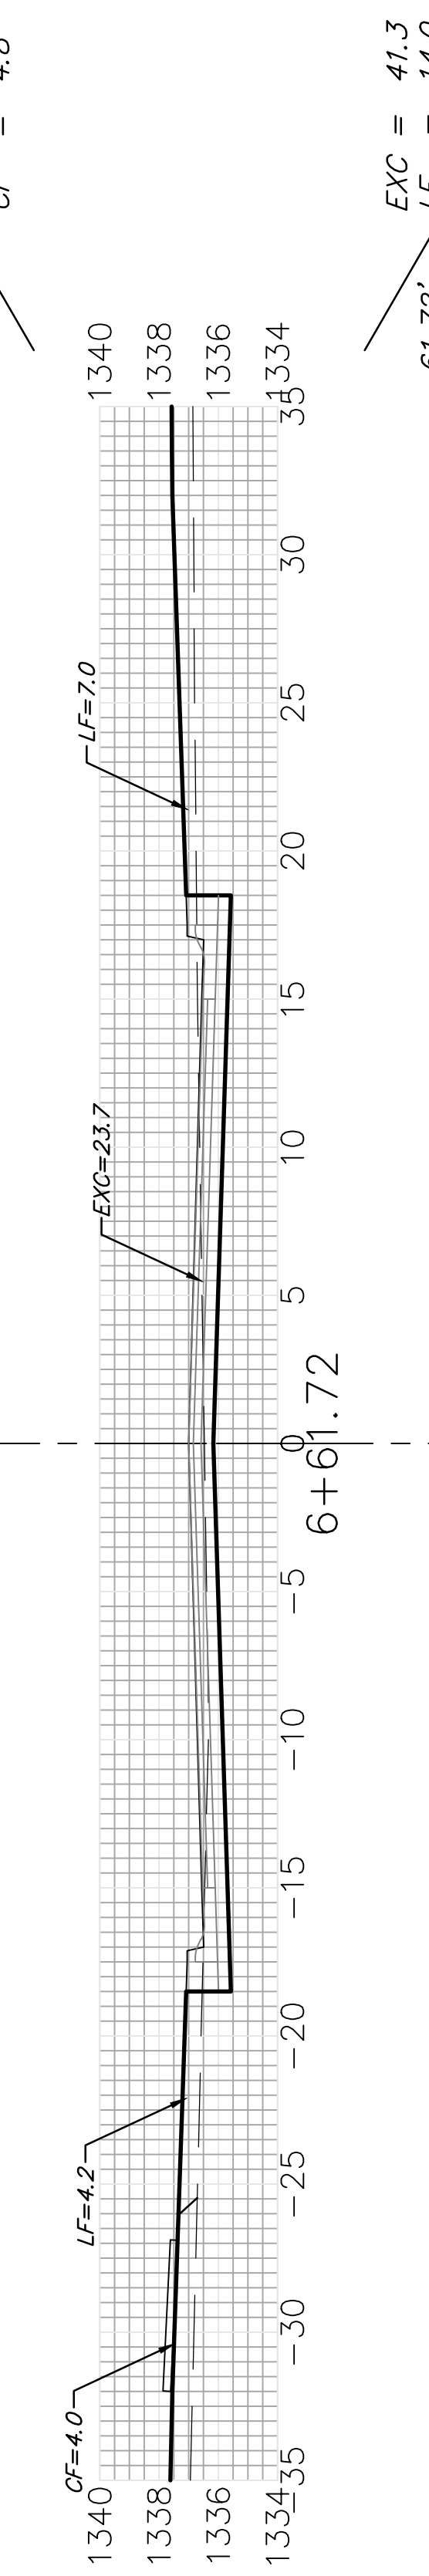


$EXC = 41.3$   
 $LF = 14.0$   
 $CF = 5.4$   
 61.72'

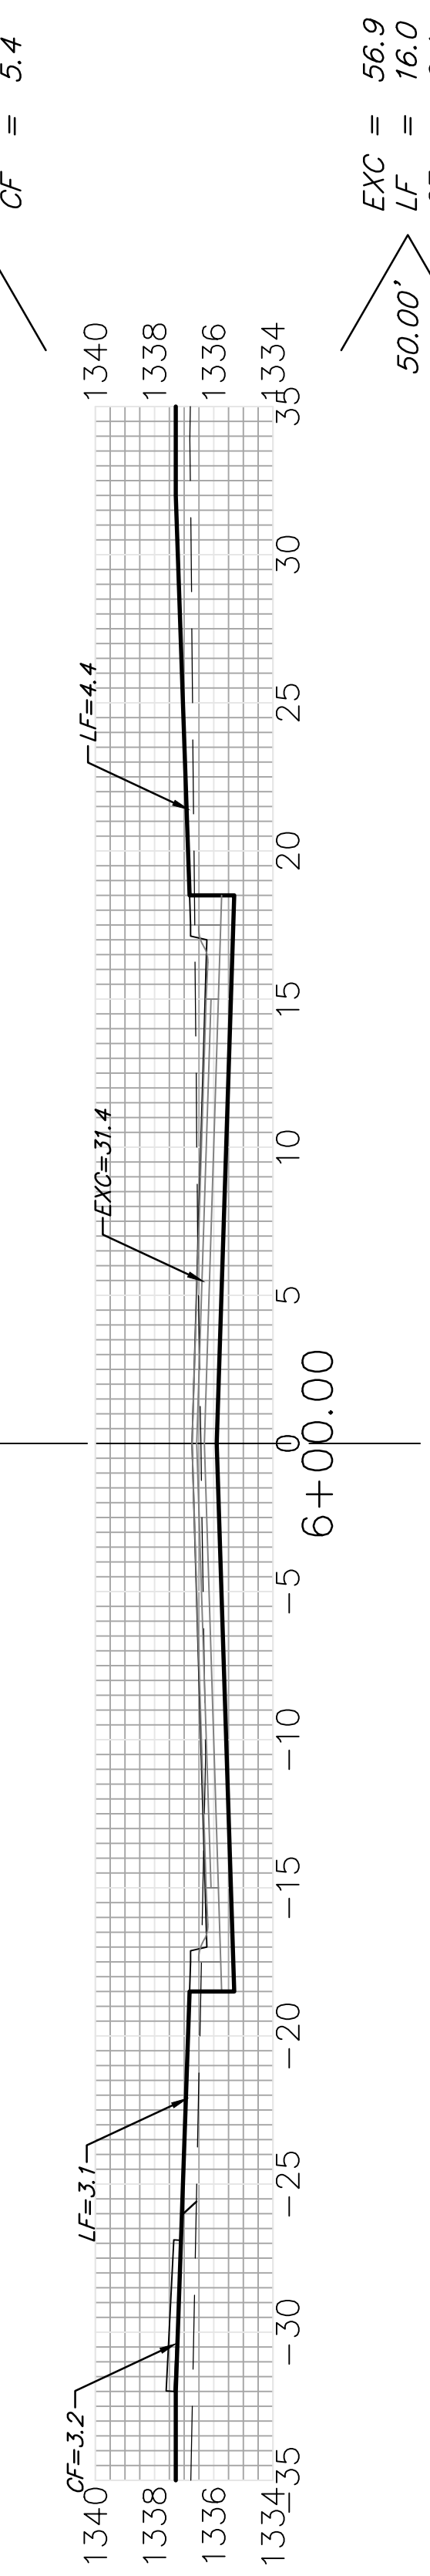


$EXC = 56.9$   
 $LF = 16.0$   
 $CF = 6.4$   
 50.00'

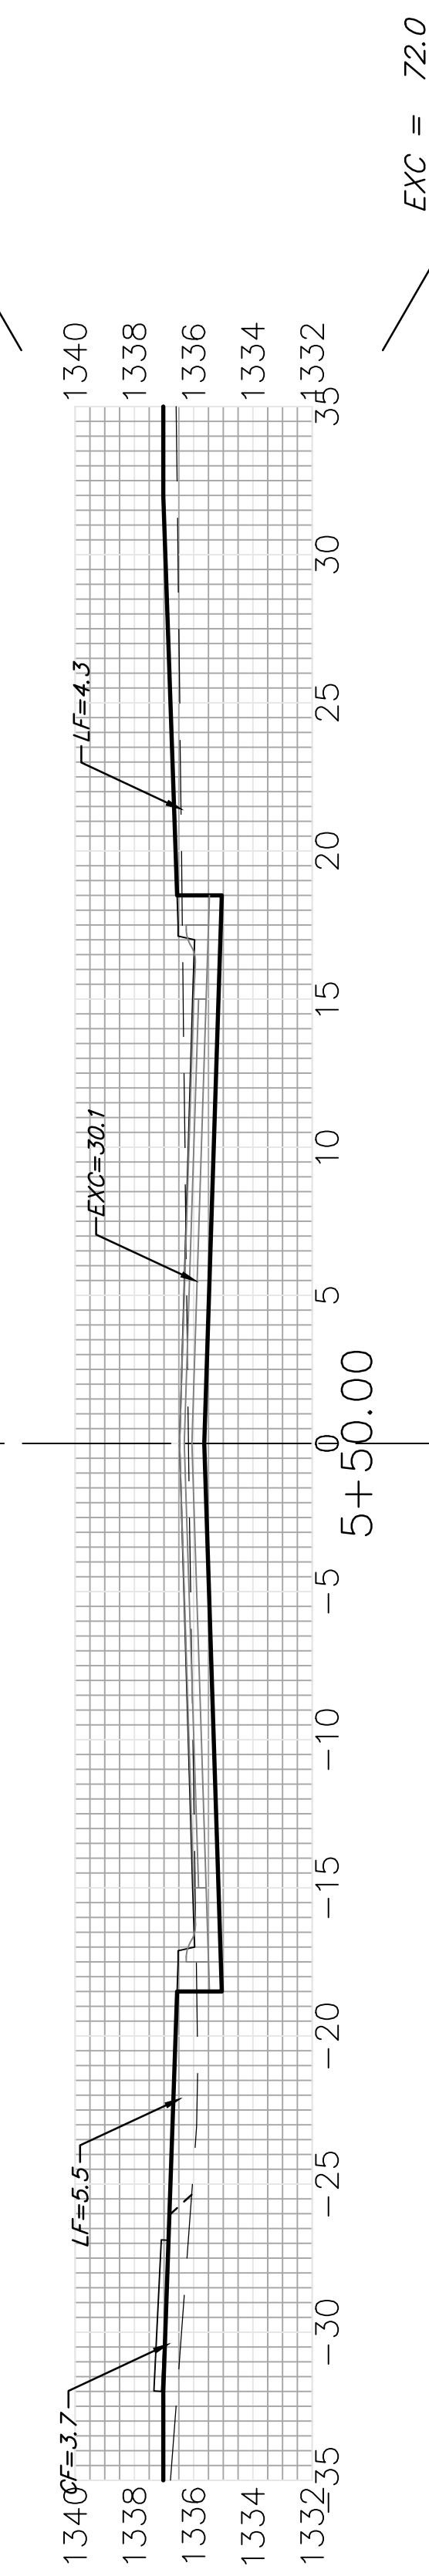

$EXC = 72.0$   
 $LF = 16.5$   
 $CF = 3.4$   
 50.00'

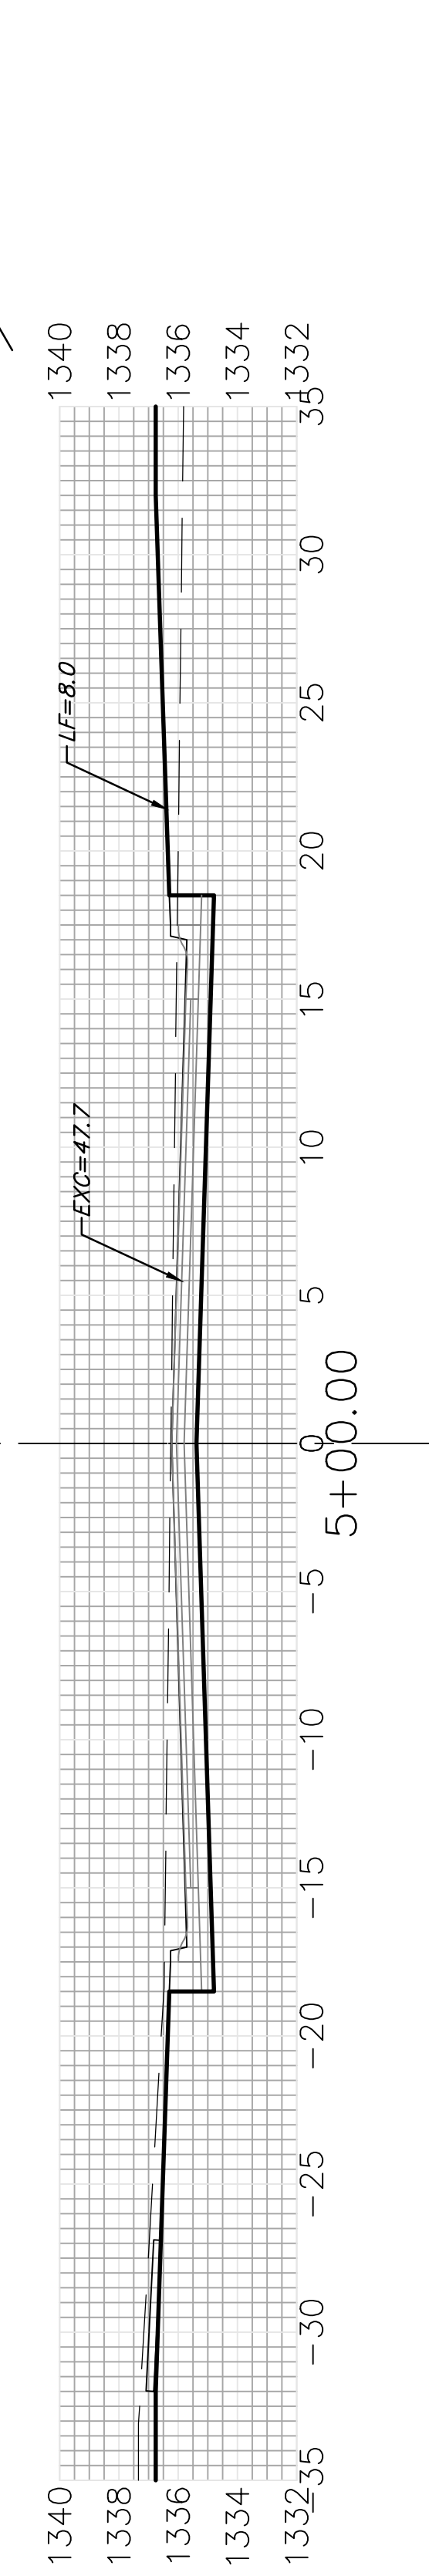

**Sheet Totals**  
 Excavation = 358.6 C.Y.  
 Loose Fill = 132.5 C.Y.  
 Compacted Fill = 49.6 C.Y.

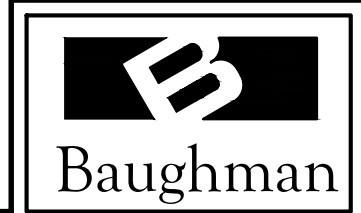

KOLLMAYER