




© 2020 GARVER, LLC  
 THIS DOCUMENT, ALONG WITH THE IDEAS AND DESIGNS CONVEYED HEREIN, SHALL BE CONSIDERED INSTRUMENTS OF PROFESSIONAL SERVICE AND ARE PROPERTY OF GARVER, LLC. ANY USE, REPRODUCTION, OR DISTRIBUTION OF THIS DOCUMENT, ALONG WITH THE IDEAS AND DESIGN CONTAINED HEREIN, IS PROHIBITED UNLESS AUTHORIZED IN WRITING BY GARVER, LLC OR EXPLICITLY ALLOWED IN THE GOVERNING PROFESSIONAL SERVICES AGREEMENT FOR THIS WORK.

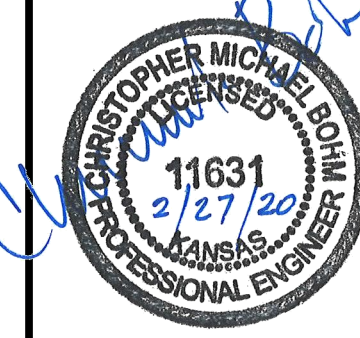

REV.	DATE	DESCRIPTION	BY

CITY OF WICHITA  
 WICHITA, KANSAS  
 CHALET RIDGE ADDITION  
 PAVING


EMERGENCY ACCESS

JOB NO.: 19T41021  
 DATE: FEB 2020  
 DESIGNED BY: CMB  
 DRAWN BY: CDJ

BAR IS ONE INCH ON ORIGINAL DRAWING  
 IF NOT ONE INCH ON THIS SHEET, ADJUST SCALES ACCORDINGLY.

DRAWING NUMBER  
 \*\*\*\*\*

SHEET NUMBER **16** OF **47**

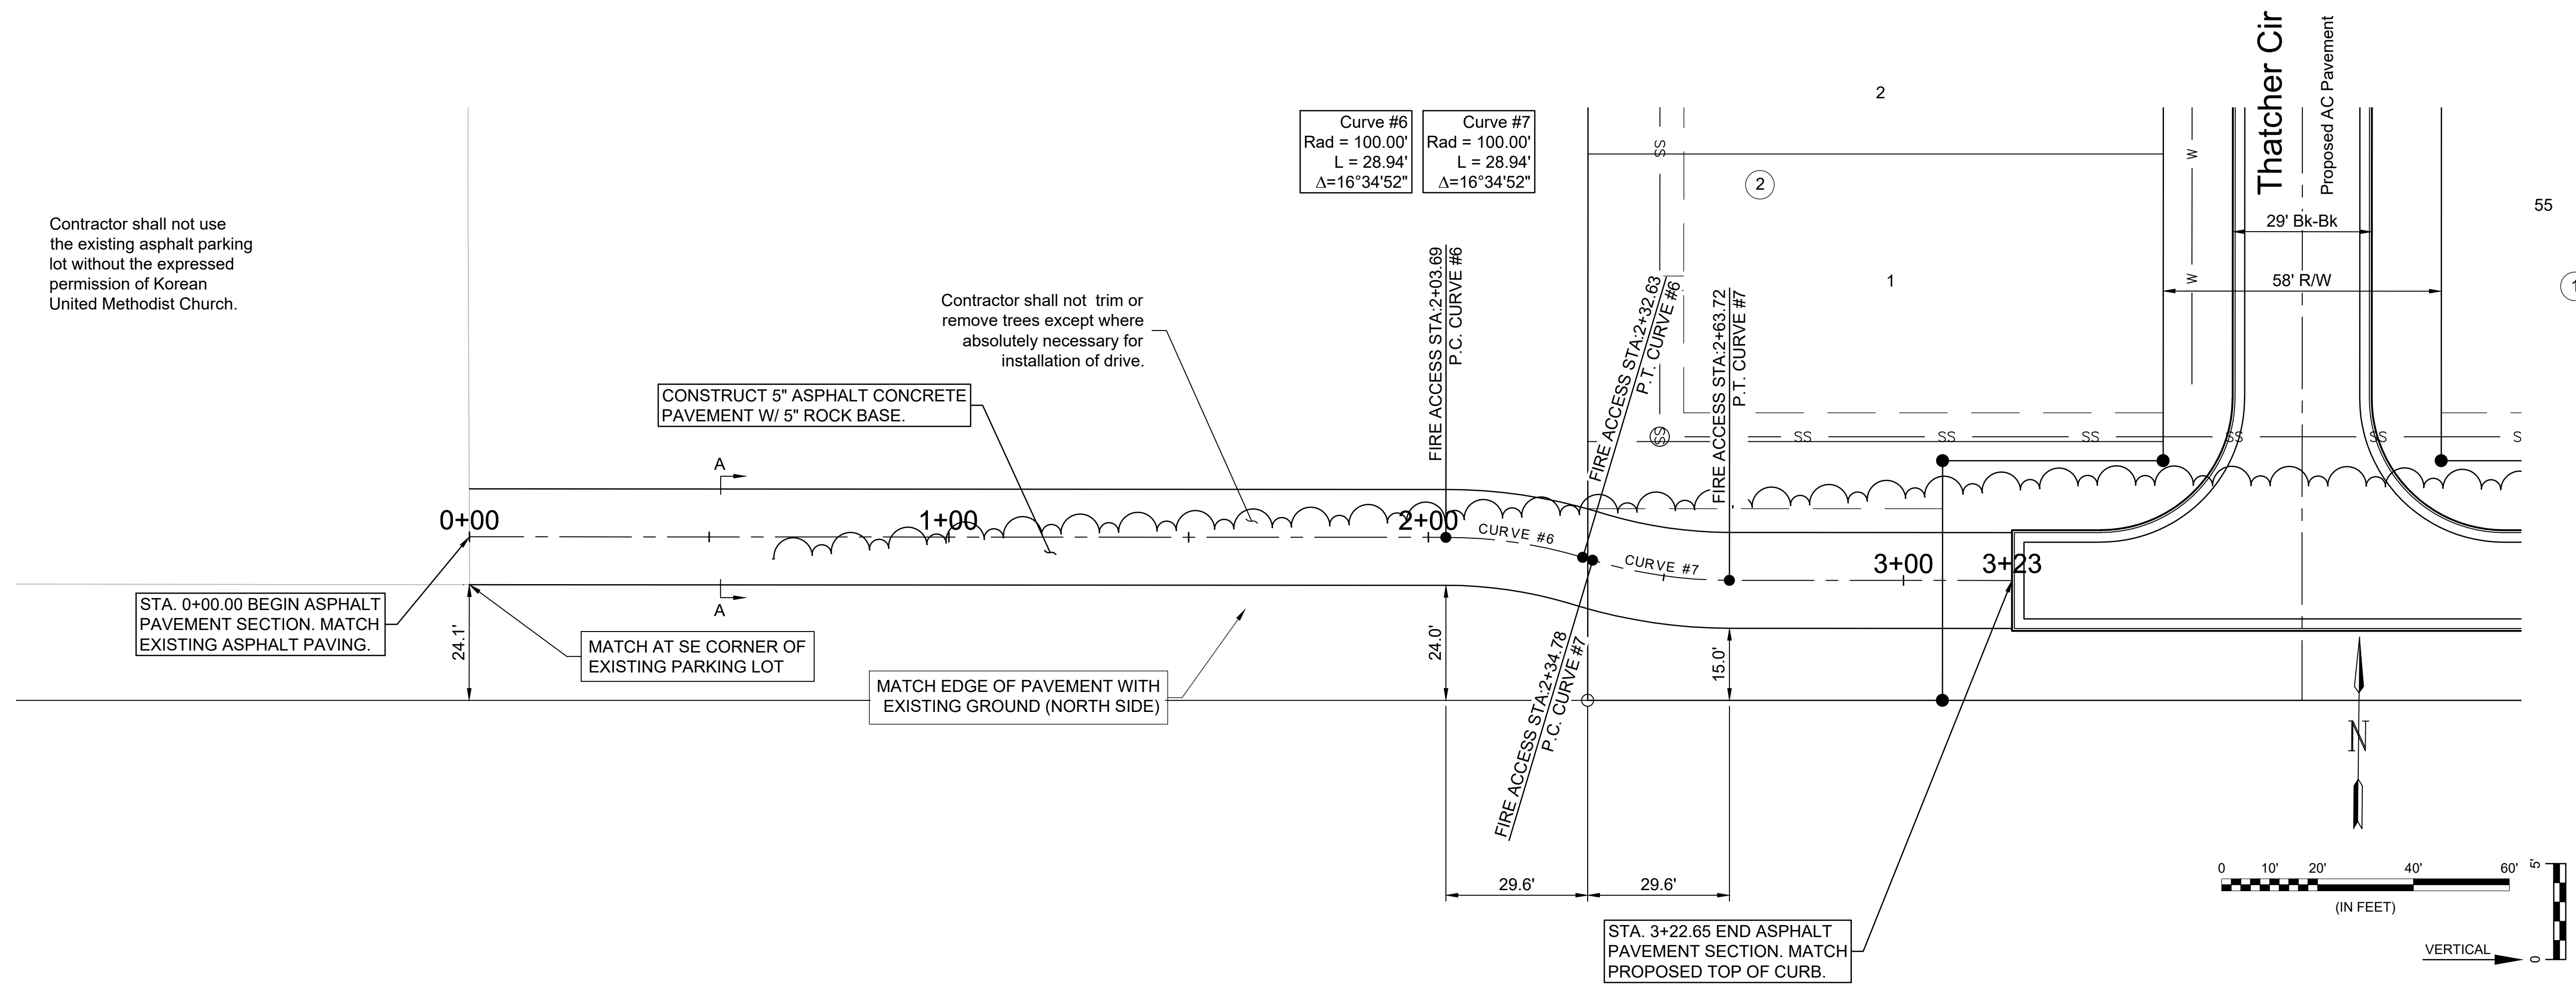

Contractor shall not use the existing asphalt parking lot without the expressed permission of Korean United Methodist Church.

Contractor shall not trim or remove trees except where absolutely necessary for installation of drive.


CONSTRUCT 5" ASPHALT CONCRETE PAVEMENT W/ 5" ROCK BASE.

STA. 0+00.00 BEGIN ASPHALT PAVEMENT SECTION. MATCH EXISTING ASPHALT PAVING.

MATCH AT SE CORNER OF EXISTING PARKING LOT

MATCH EDGE OF PAVEMENT WITH EXISTING GROUND (NORTH SIDE)

STA. 3+22.65 END ASPHALT PAVEMENT SECTION. MATCH PROPOSED TOP OF CURB.

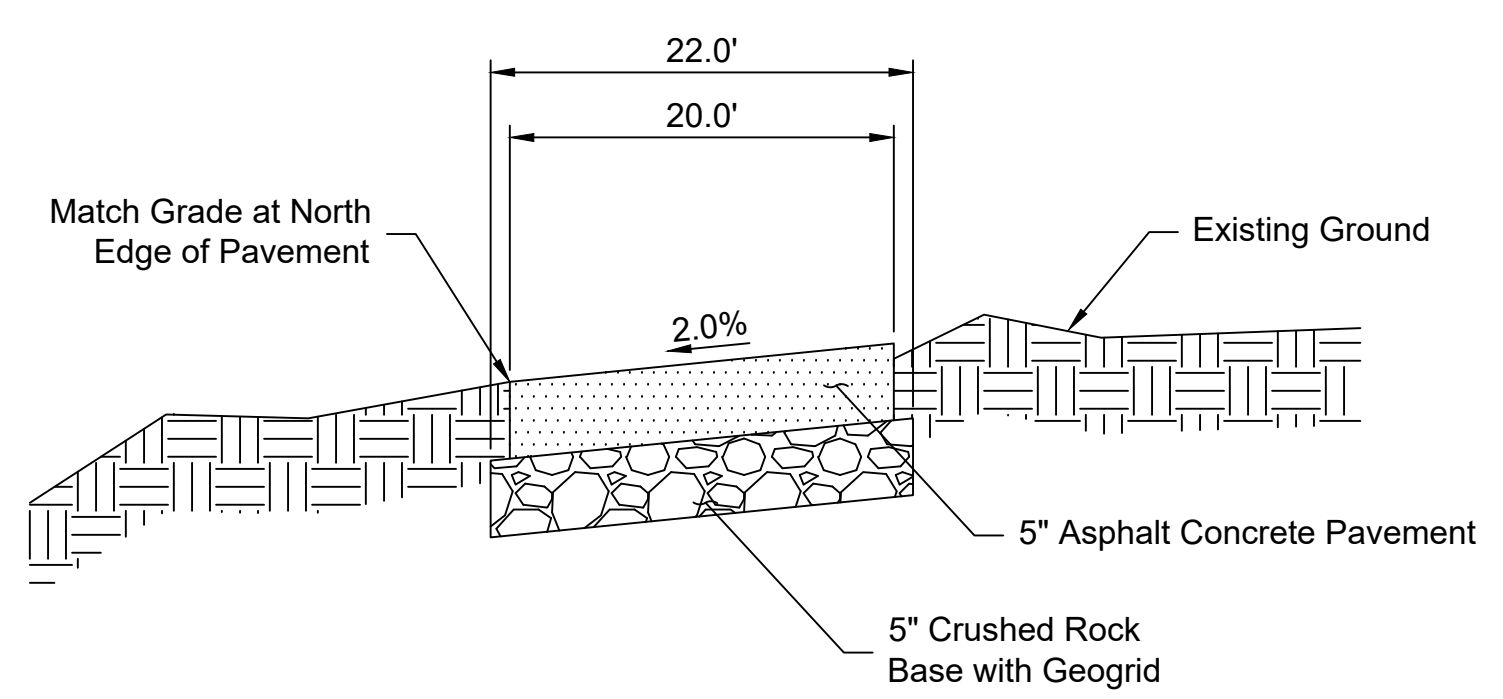

**Section A-A**  
 No Scale

File: L:\2019\19T41021 - VCRC Improvements\Drawings\C3D\PAVING\_DRAINAGE\FIRE ACCESS.dwg Last Save: 2/27/2020 9:36 AM Last saved by: CDJurey  
 Last plotted by: Jurey, Caleb D. Plot Style: --- Plot Scale: 1:2.585 Plot Date: 2/27/2020 11:29 AM Plotter used: None