
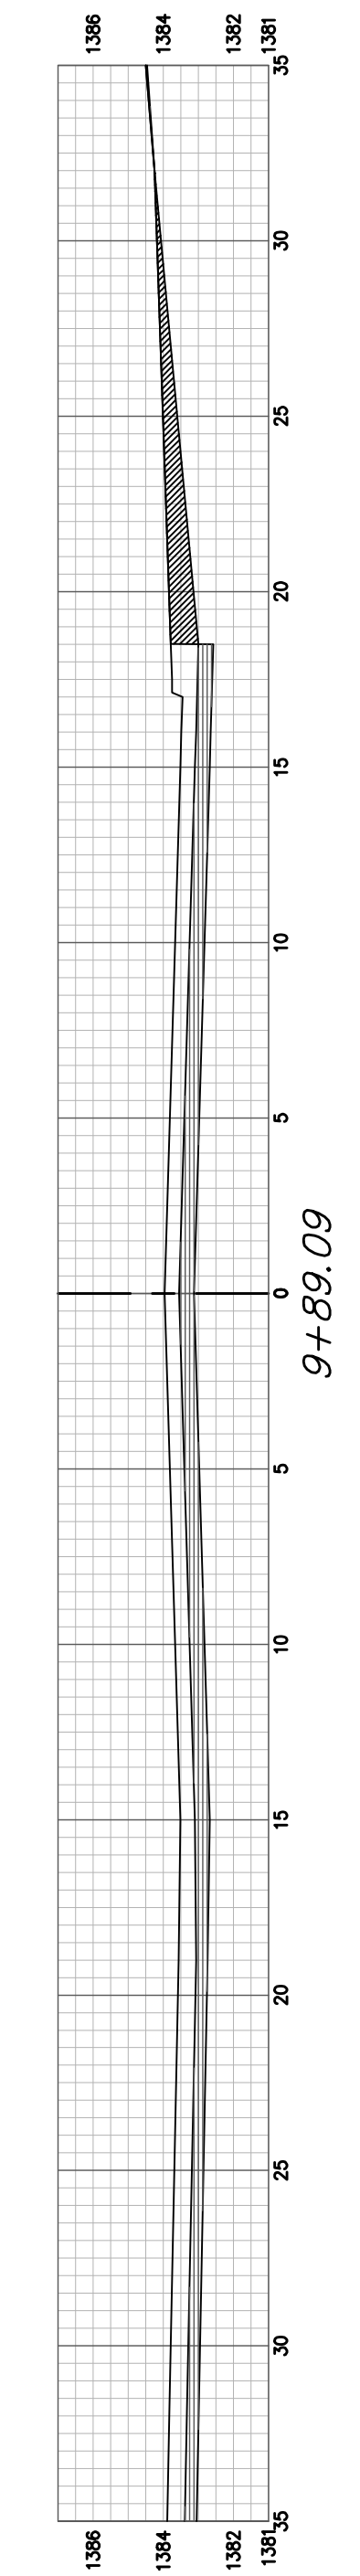
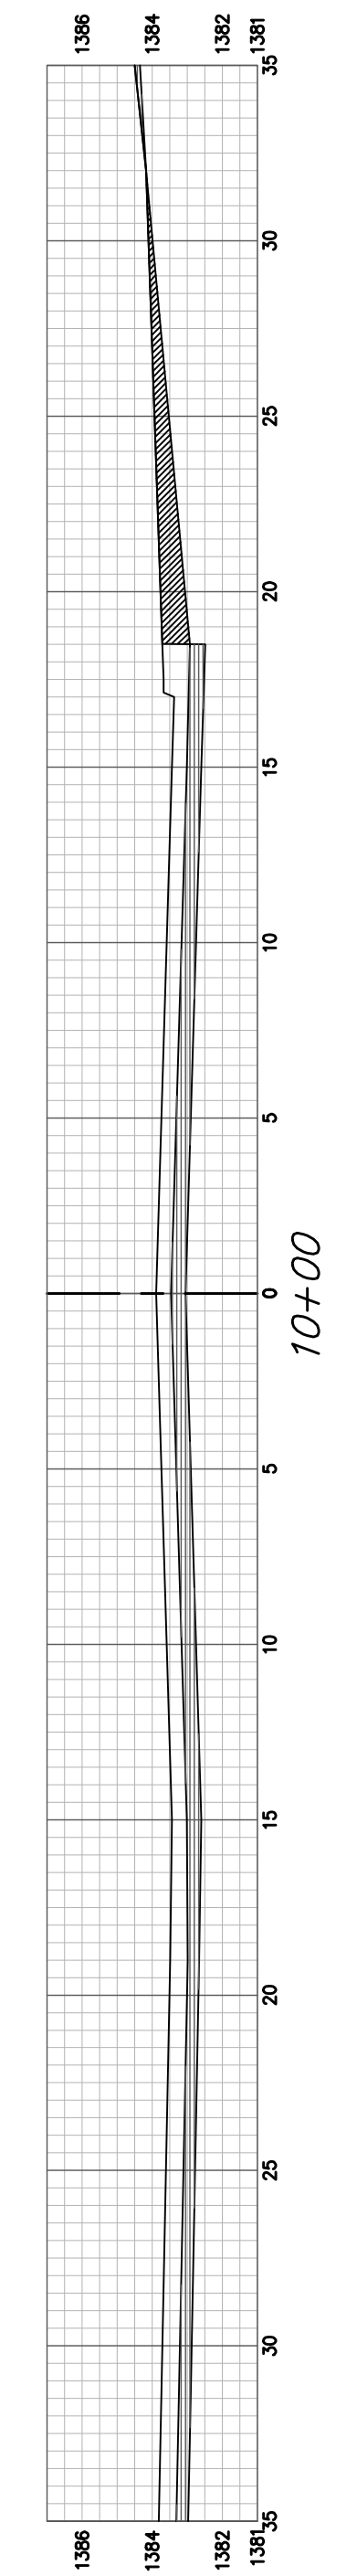
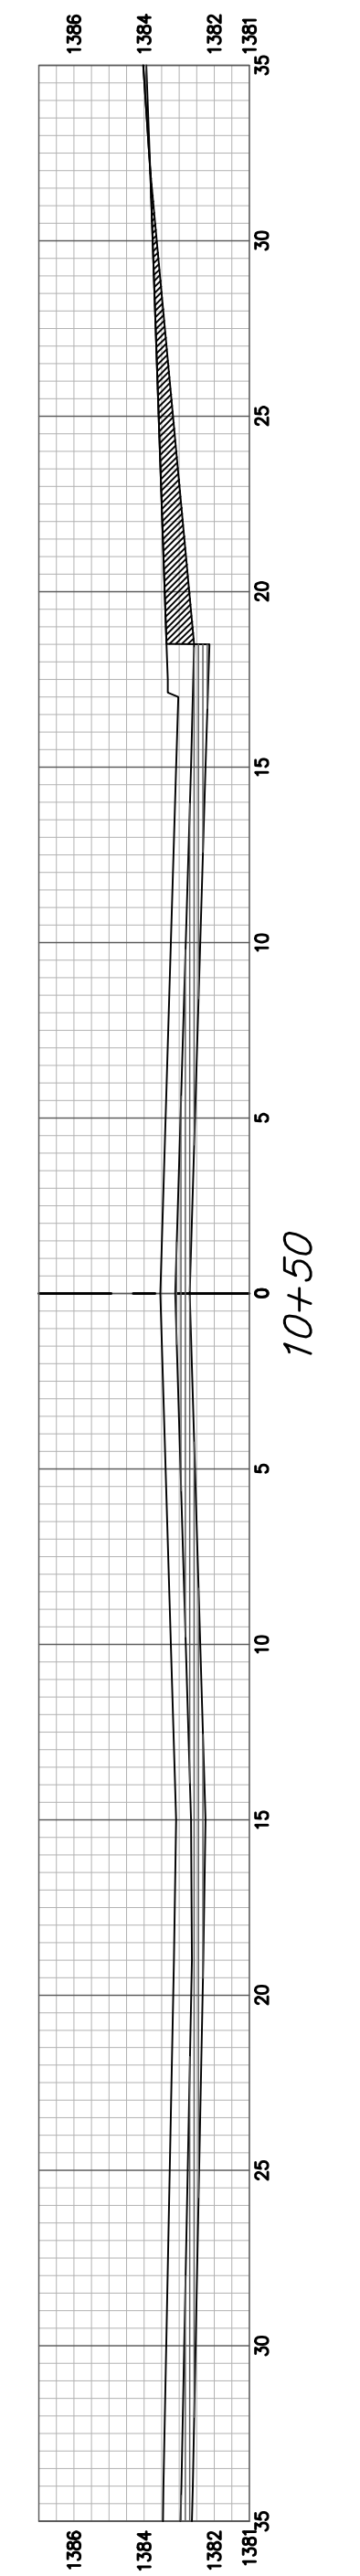
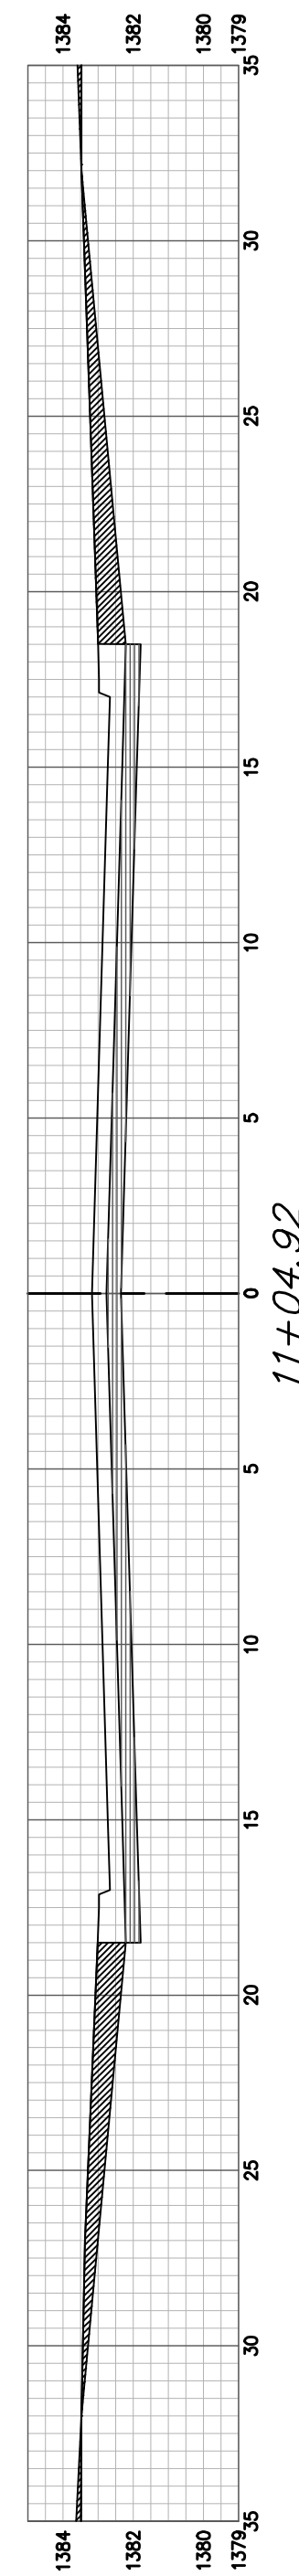


-CAPRI CL CY Excavation (unadjusted)			
Station	Area	Volume	Total
0+00	15.57	0.00	0.00
0+22.98	16.74	13.75	13.75
0+50	16.76	16.74	30.49
1+00	16.82	31.06	61.55
1+46.32	16.22	28.27	89.82
1+77.61	23.04	23.20	113.02
2+09.08	15.45	22.92	135.94
2+50	15.62	23.57	159.51
2+98.10	15.59	27.85	187.36
3+50	15.63	30.06	217.42
4+00	15.46	28.82	246.24
4+50	15.64	28.77	275.01
5+06.27	15.58	32.47	307.49
5+50	15.58	25.23	332.72
6+00	15.59	28.86	361.58
6+50	15.85	29.11	390.69
6+75.07	15.81	14.70	405.38
7+00	15.74	14.56	419.95
7+50	15.73	29.14	449.08
8+00	15.74	29.14	478.22
8+50	15.59	29.01	507.23
9+00	15.60	28.88	536.10
9+24.08	15.53	13.88	549.98
9+53.83	22.31	21.01	570.99
9+89.09	20.84	28.22	599.21
10+00	21.00	8.36	607.57
10+50	20.90	38.39	645.97
11+04.92	15.46	36.76	682.73
11+32.24	15.47	15.64	698.37

-CAPRI CL CY Loose Fill (unadjusted)			
Station	Area	Volume	Total
0+00	11.17	0.00	0.00
0+22.98	6.65	7.59	7.59
0+50	6.65	6.59	14.18
1+00	6.65	12.19	26.37
1+46.32	8.82	13.37	39.74
1+77.61	3.59	7.05	46.79
2+09.08	11.74	8.68	55.47
2+50	11.70	17.73	73.20
2+98.10	11.47	20.62	93.82
3+50	12.32	22.75	116.57
4+00	12.03	22.34	138.92
4+50	11.14	21.44	160.35
5+06.27	11.14	23.35	183.70
5+50	11.14	18.04	201.75
6+00	11.14	20.63	222.38
6+50	11.14	20.63	243.00
6+75.07	11.14	10.34	253.35
7+00	11.14	10.27	263.61
7+50	11.14	20.59	284.20
8+00	11.14	20.59	304.79
8+50	11.14	20.59	325.38
9+00	11.14	20.59	345.97
9+24.08	11.14	9.92	355.89
9+53.83	5.93	9.27	365.16
9+89.09	5.31	7.32	372.48
10+00	5.31	2.22	374.70
10+50	5.31	10.19	384.90
11+04.92	11.52	17.30	402.19
11+32.24	11.35	11.54	413.73

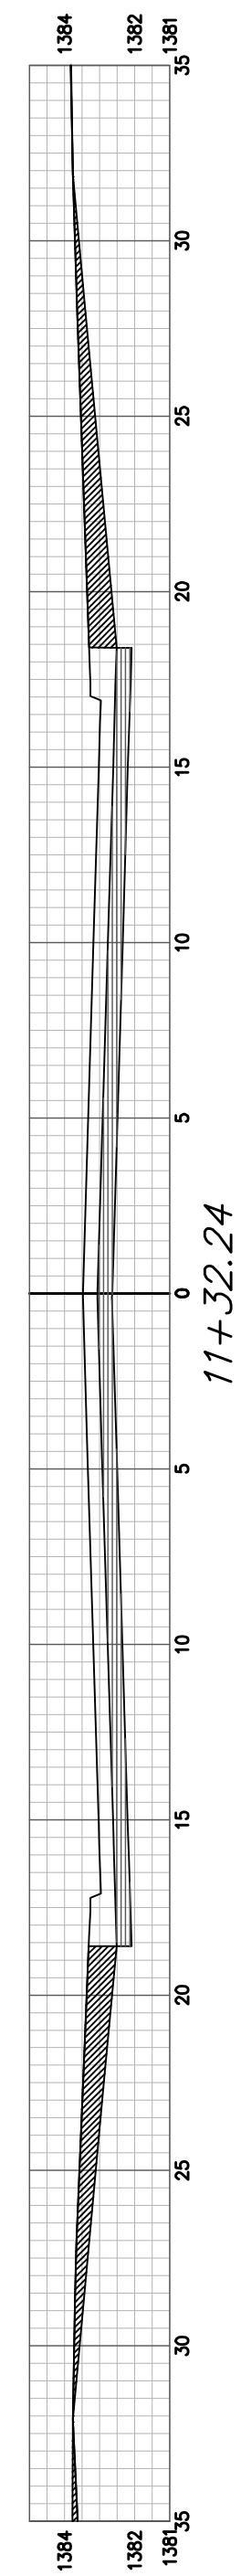

CAPRI ST