



Saved: 03-26-2020, 10:47:02 AM by: BFT
 Plot Scale: 1:1 03-30-2020 4:32:26 PM by: BFT
 U:\Wichita-Civil\2019\197042\010\Drawings\PLANS\197042-010-P1-C-103

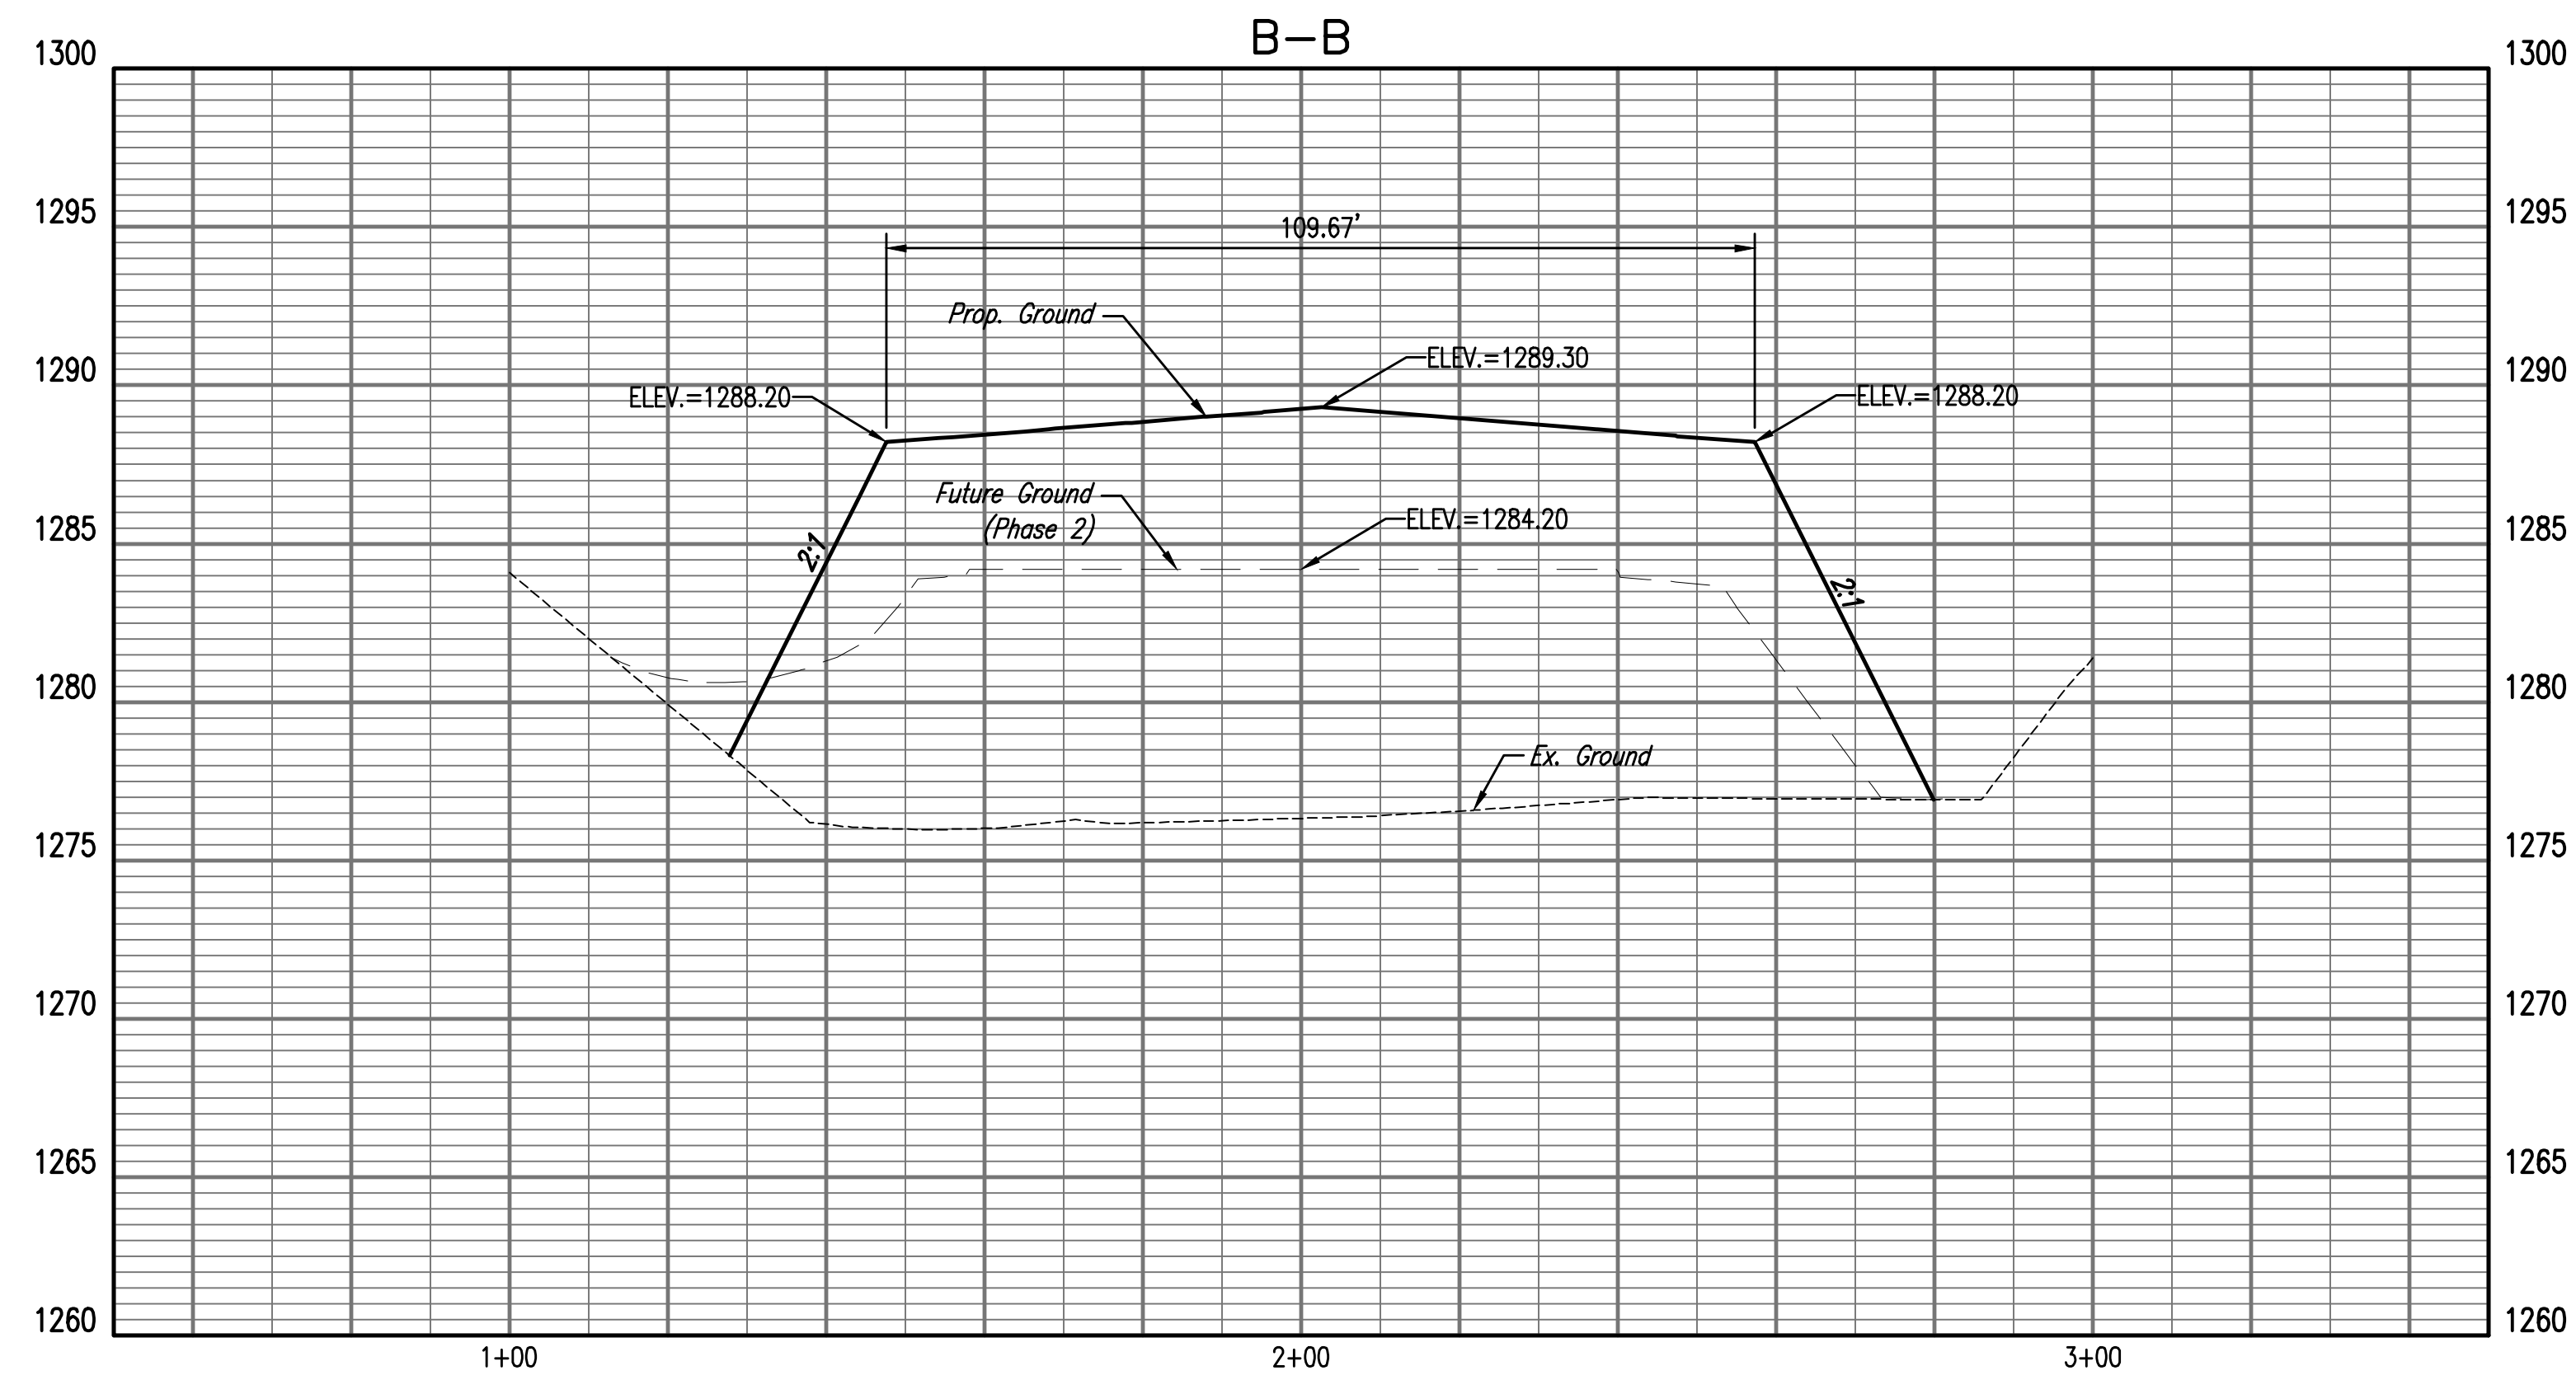

REFER TO GEOTECHNICAL ENGINEERING REPORT,
 PERFORMED BY TERRACON CONSULTANTS,
 PROJECT NUMBER 1195039, DATED APRIL 1,
 2019 FOR REQUIREMENTS OF FILL FOR
 PRELOADING THE FUTURE BUILDING PAD.

1 PHASE 1 PRELOADING TYPICAL SECTIONS
 1" = 20'

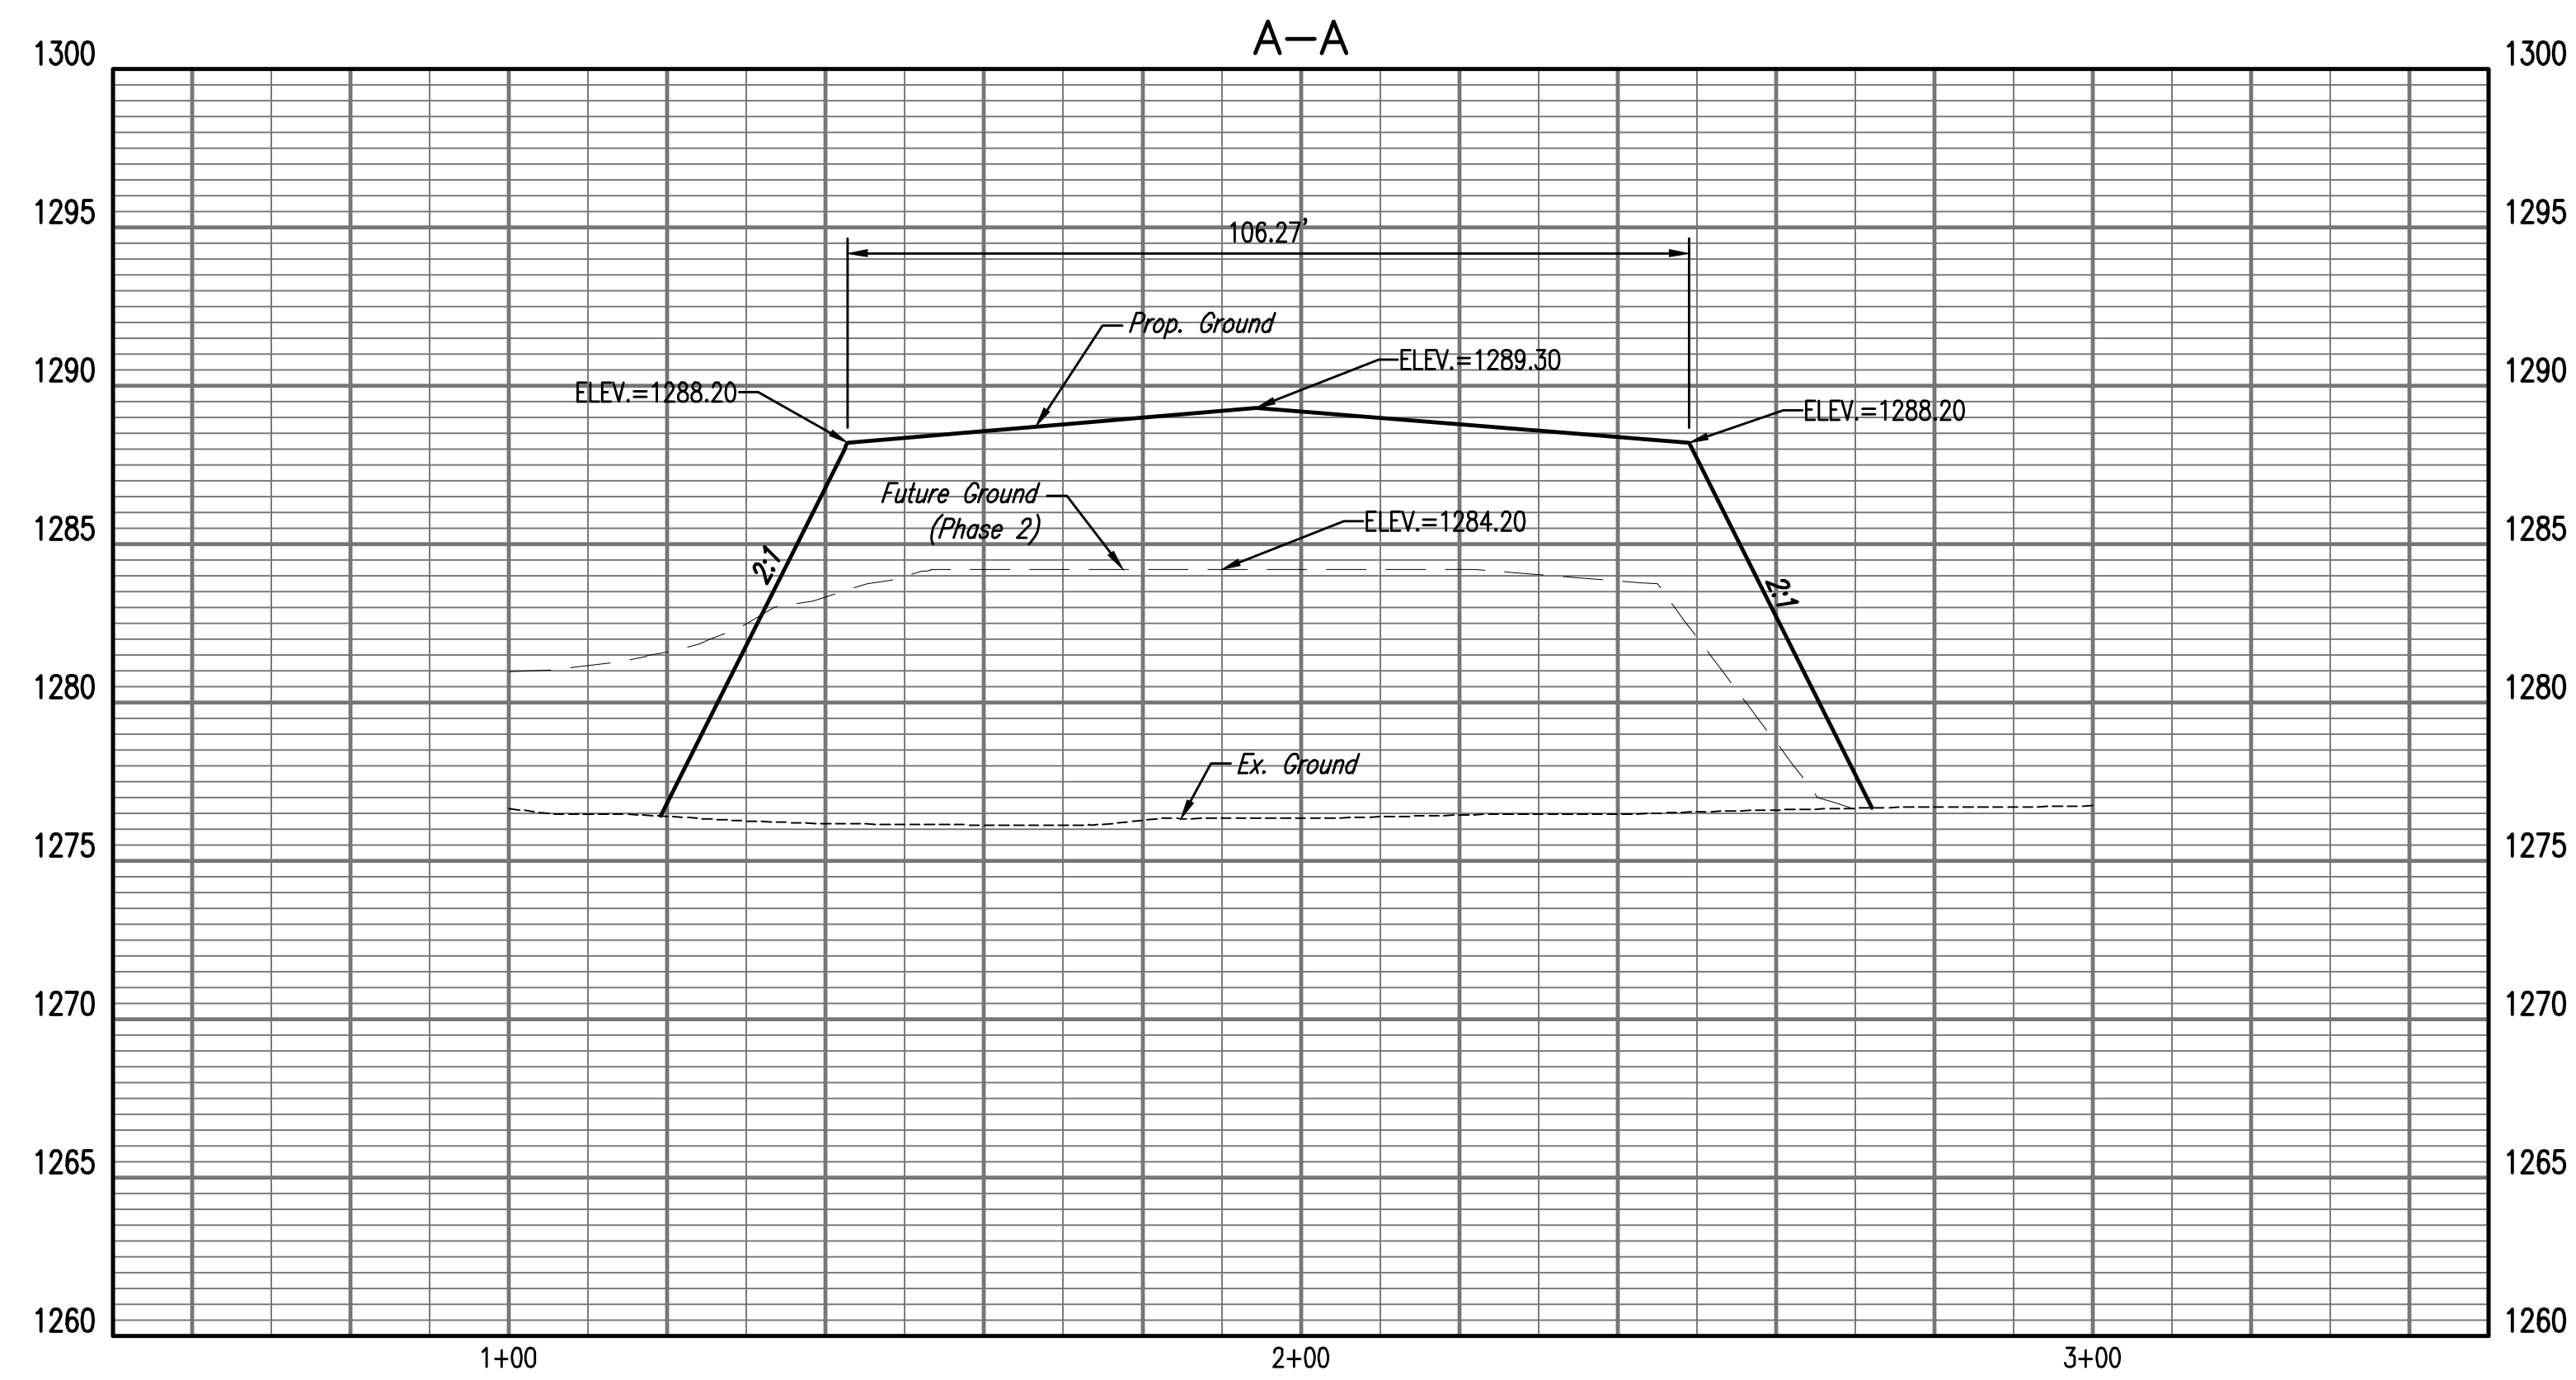