




HICKORY CREEK
1"=10'

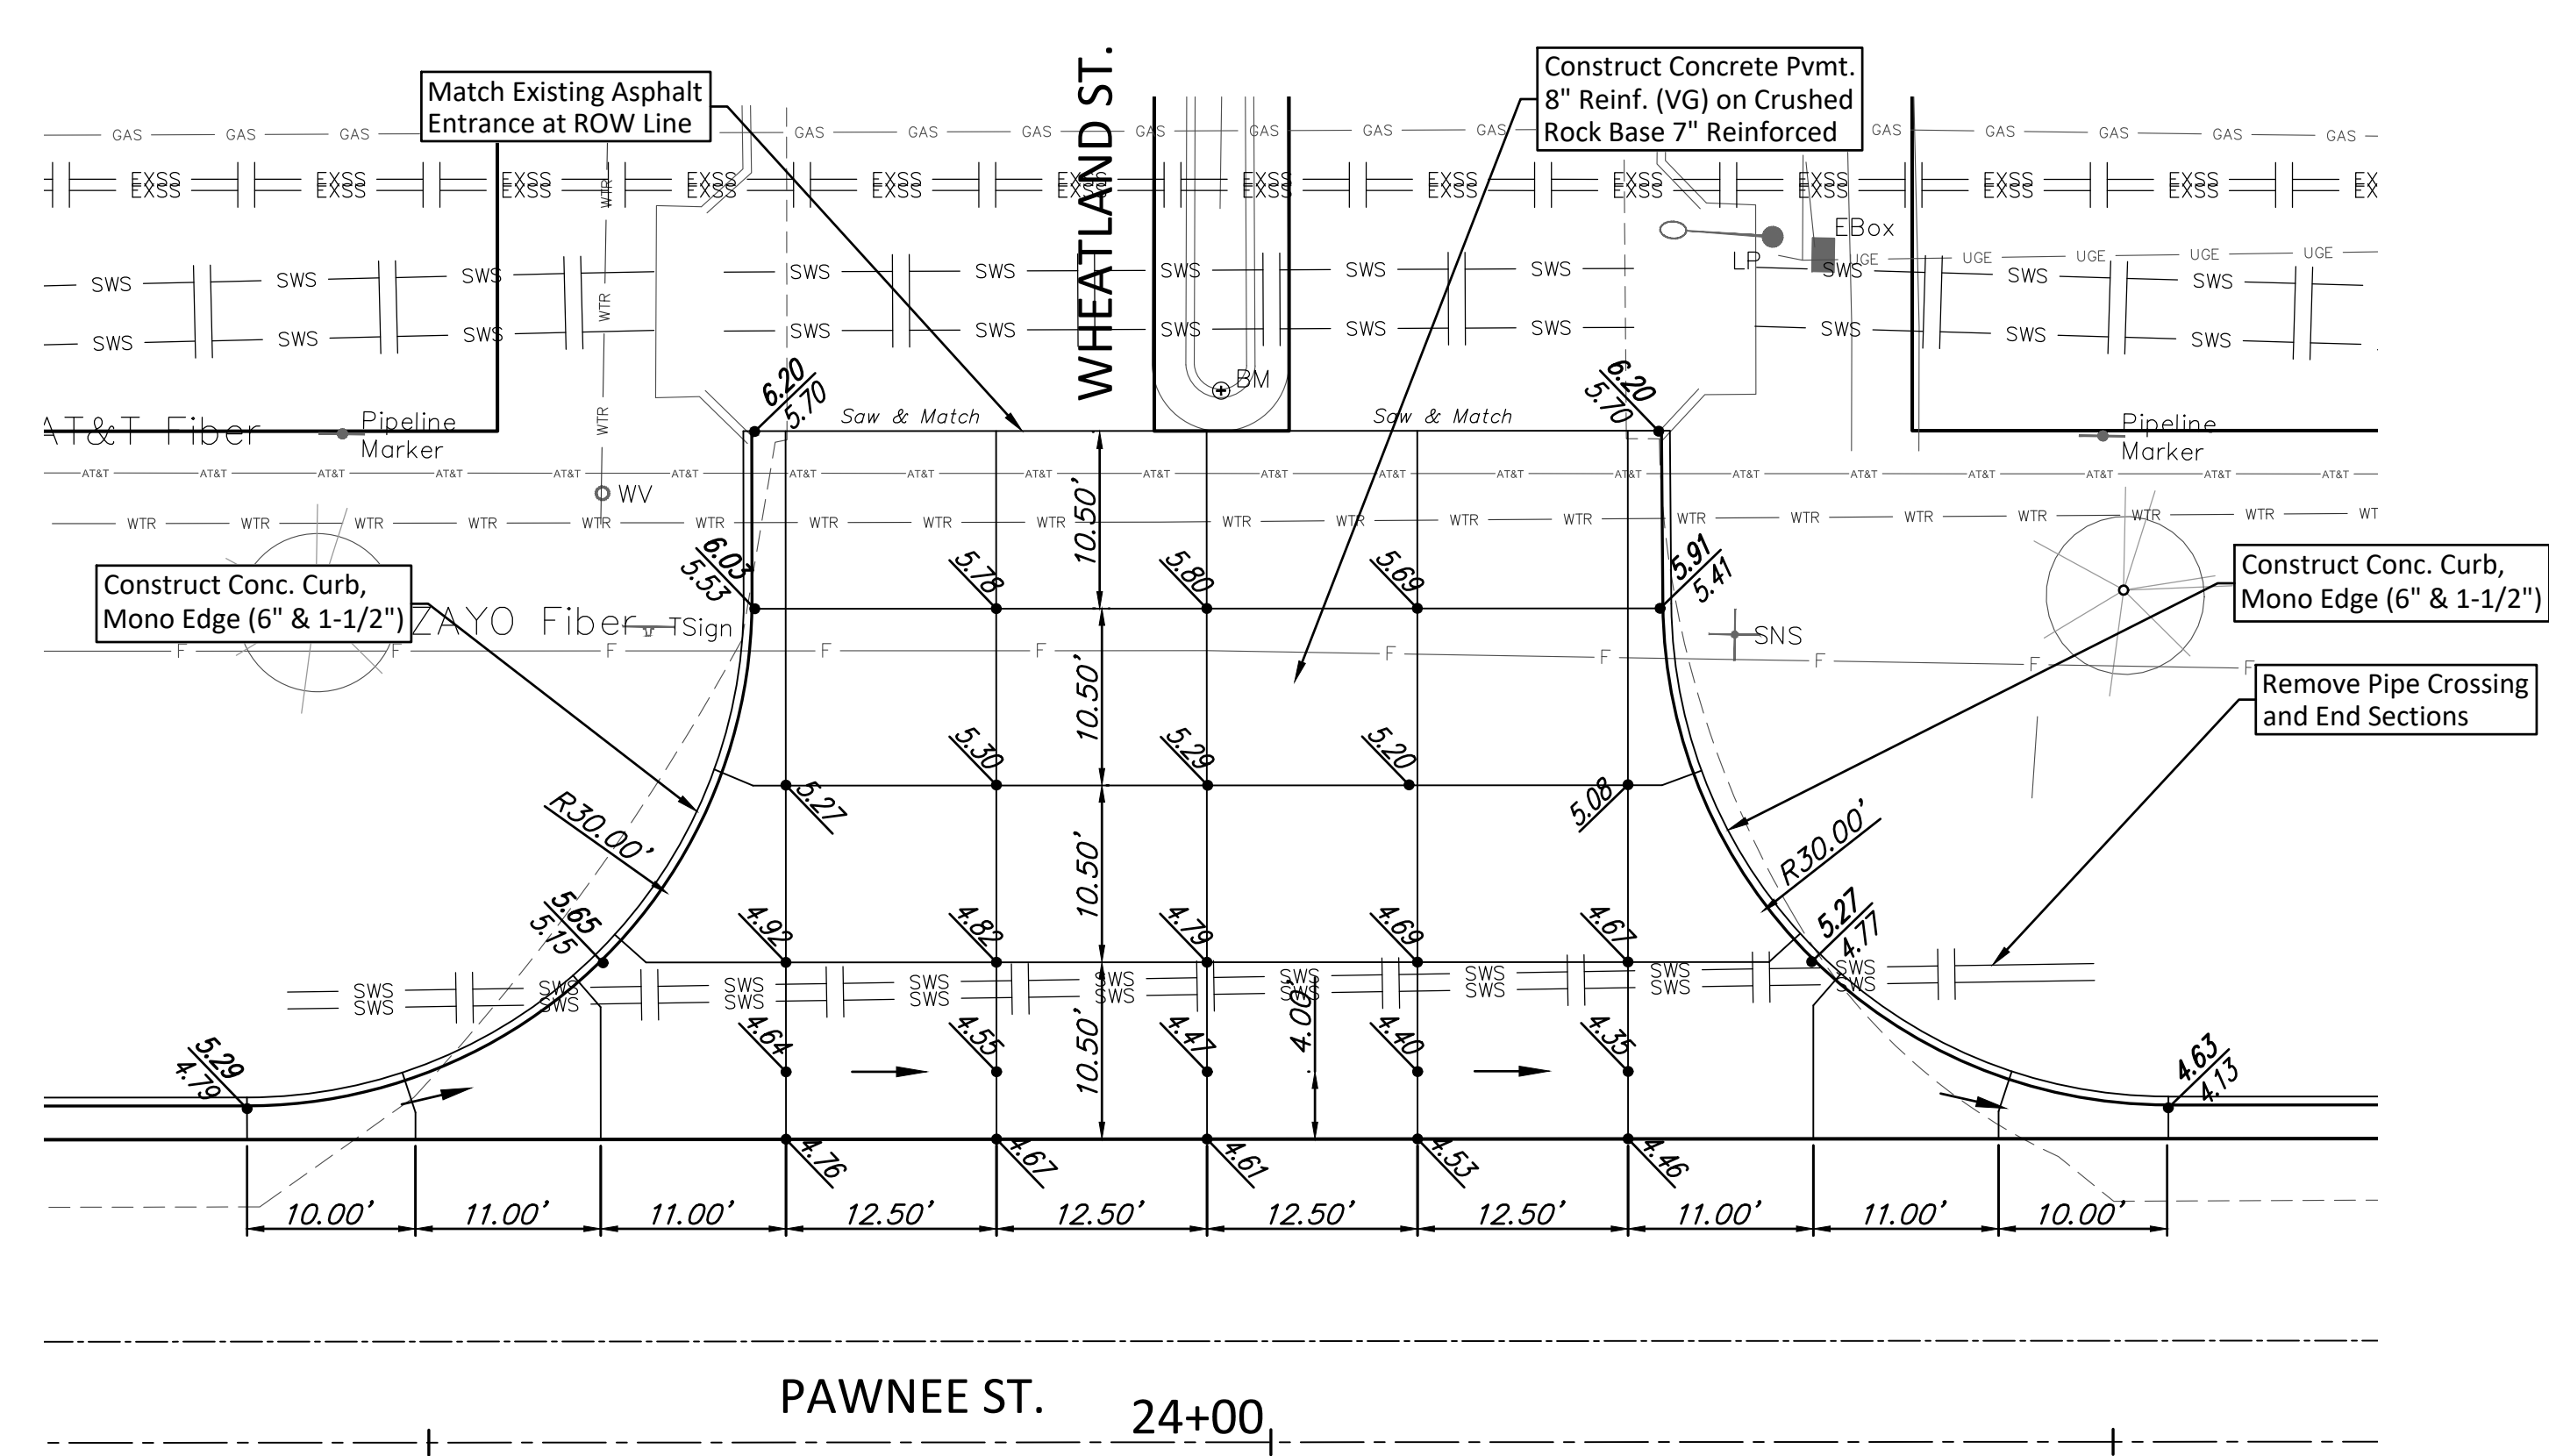

WHEATLAND ST.
1"=10'

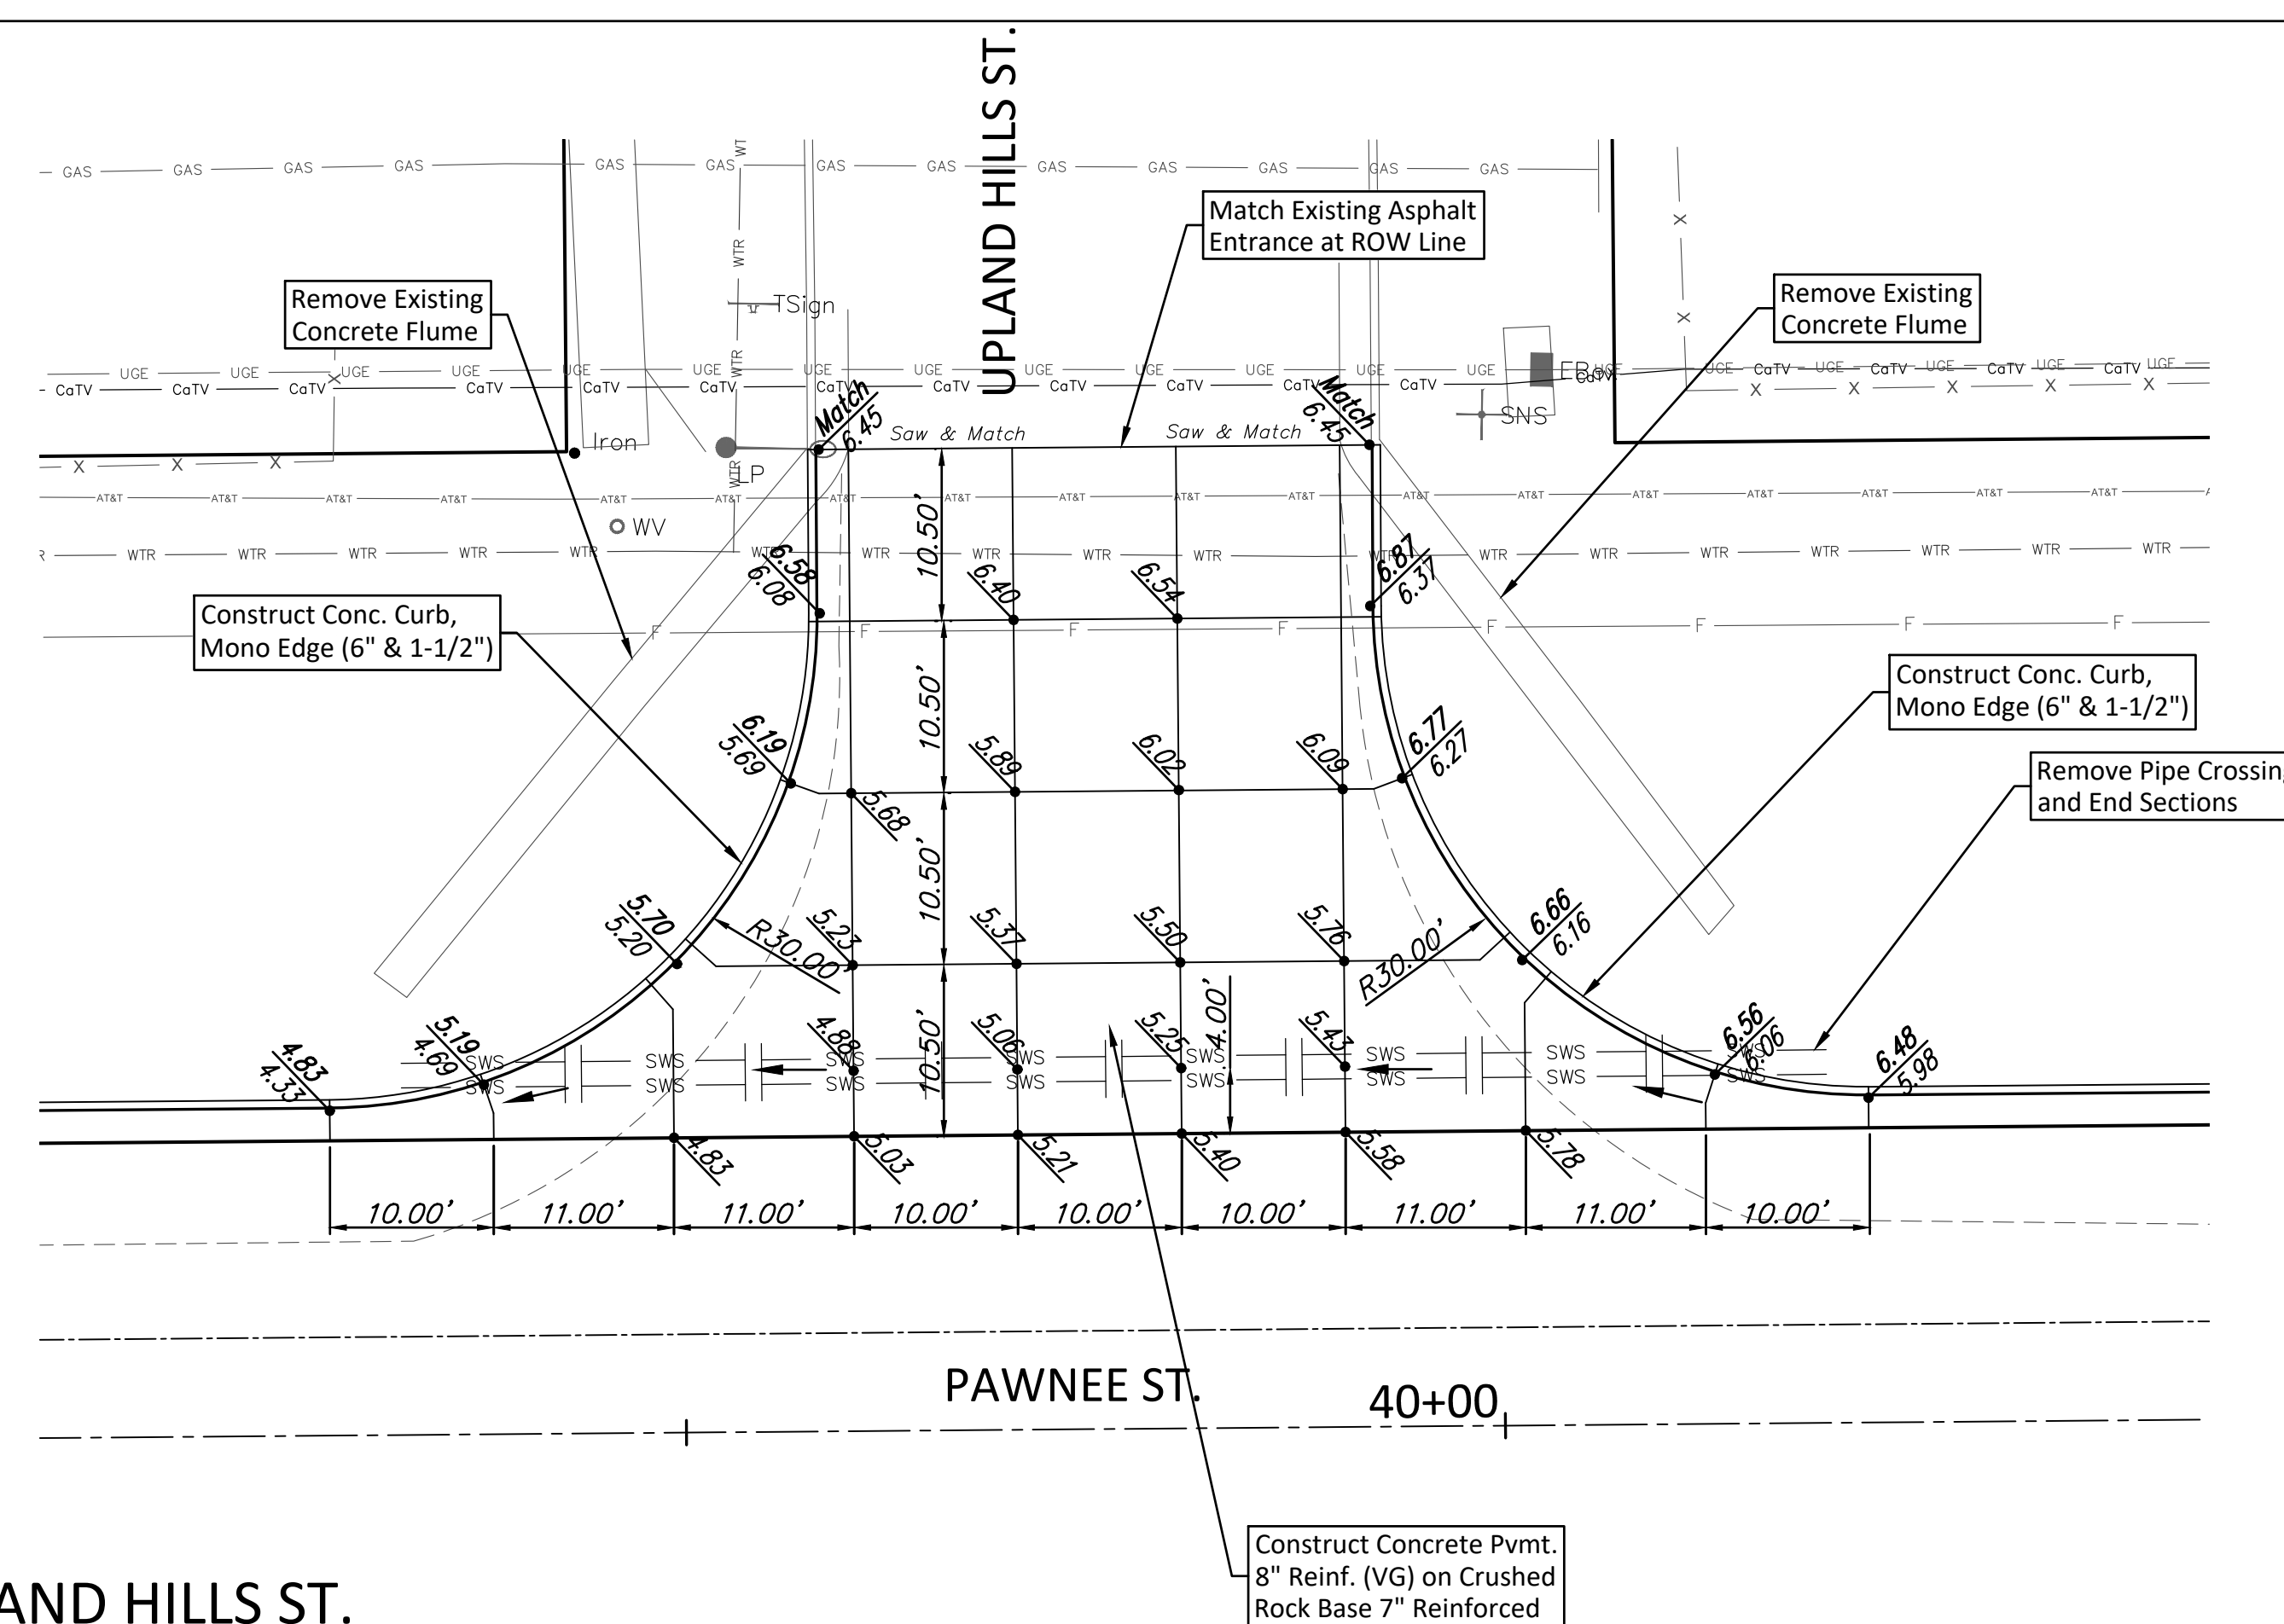

UPLAND HILLS ST.
1"=10'

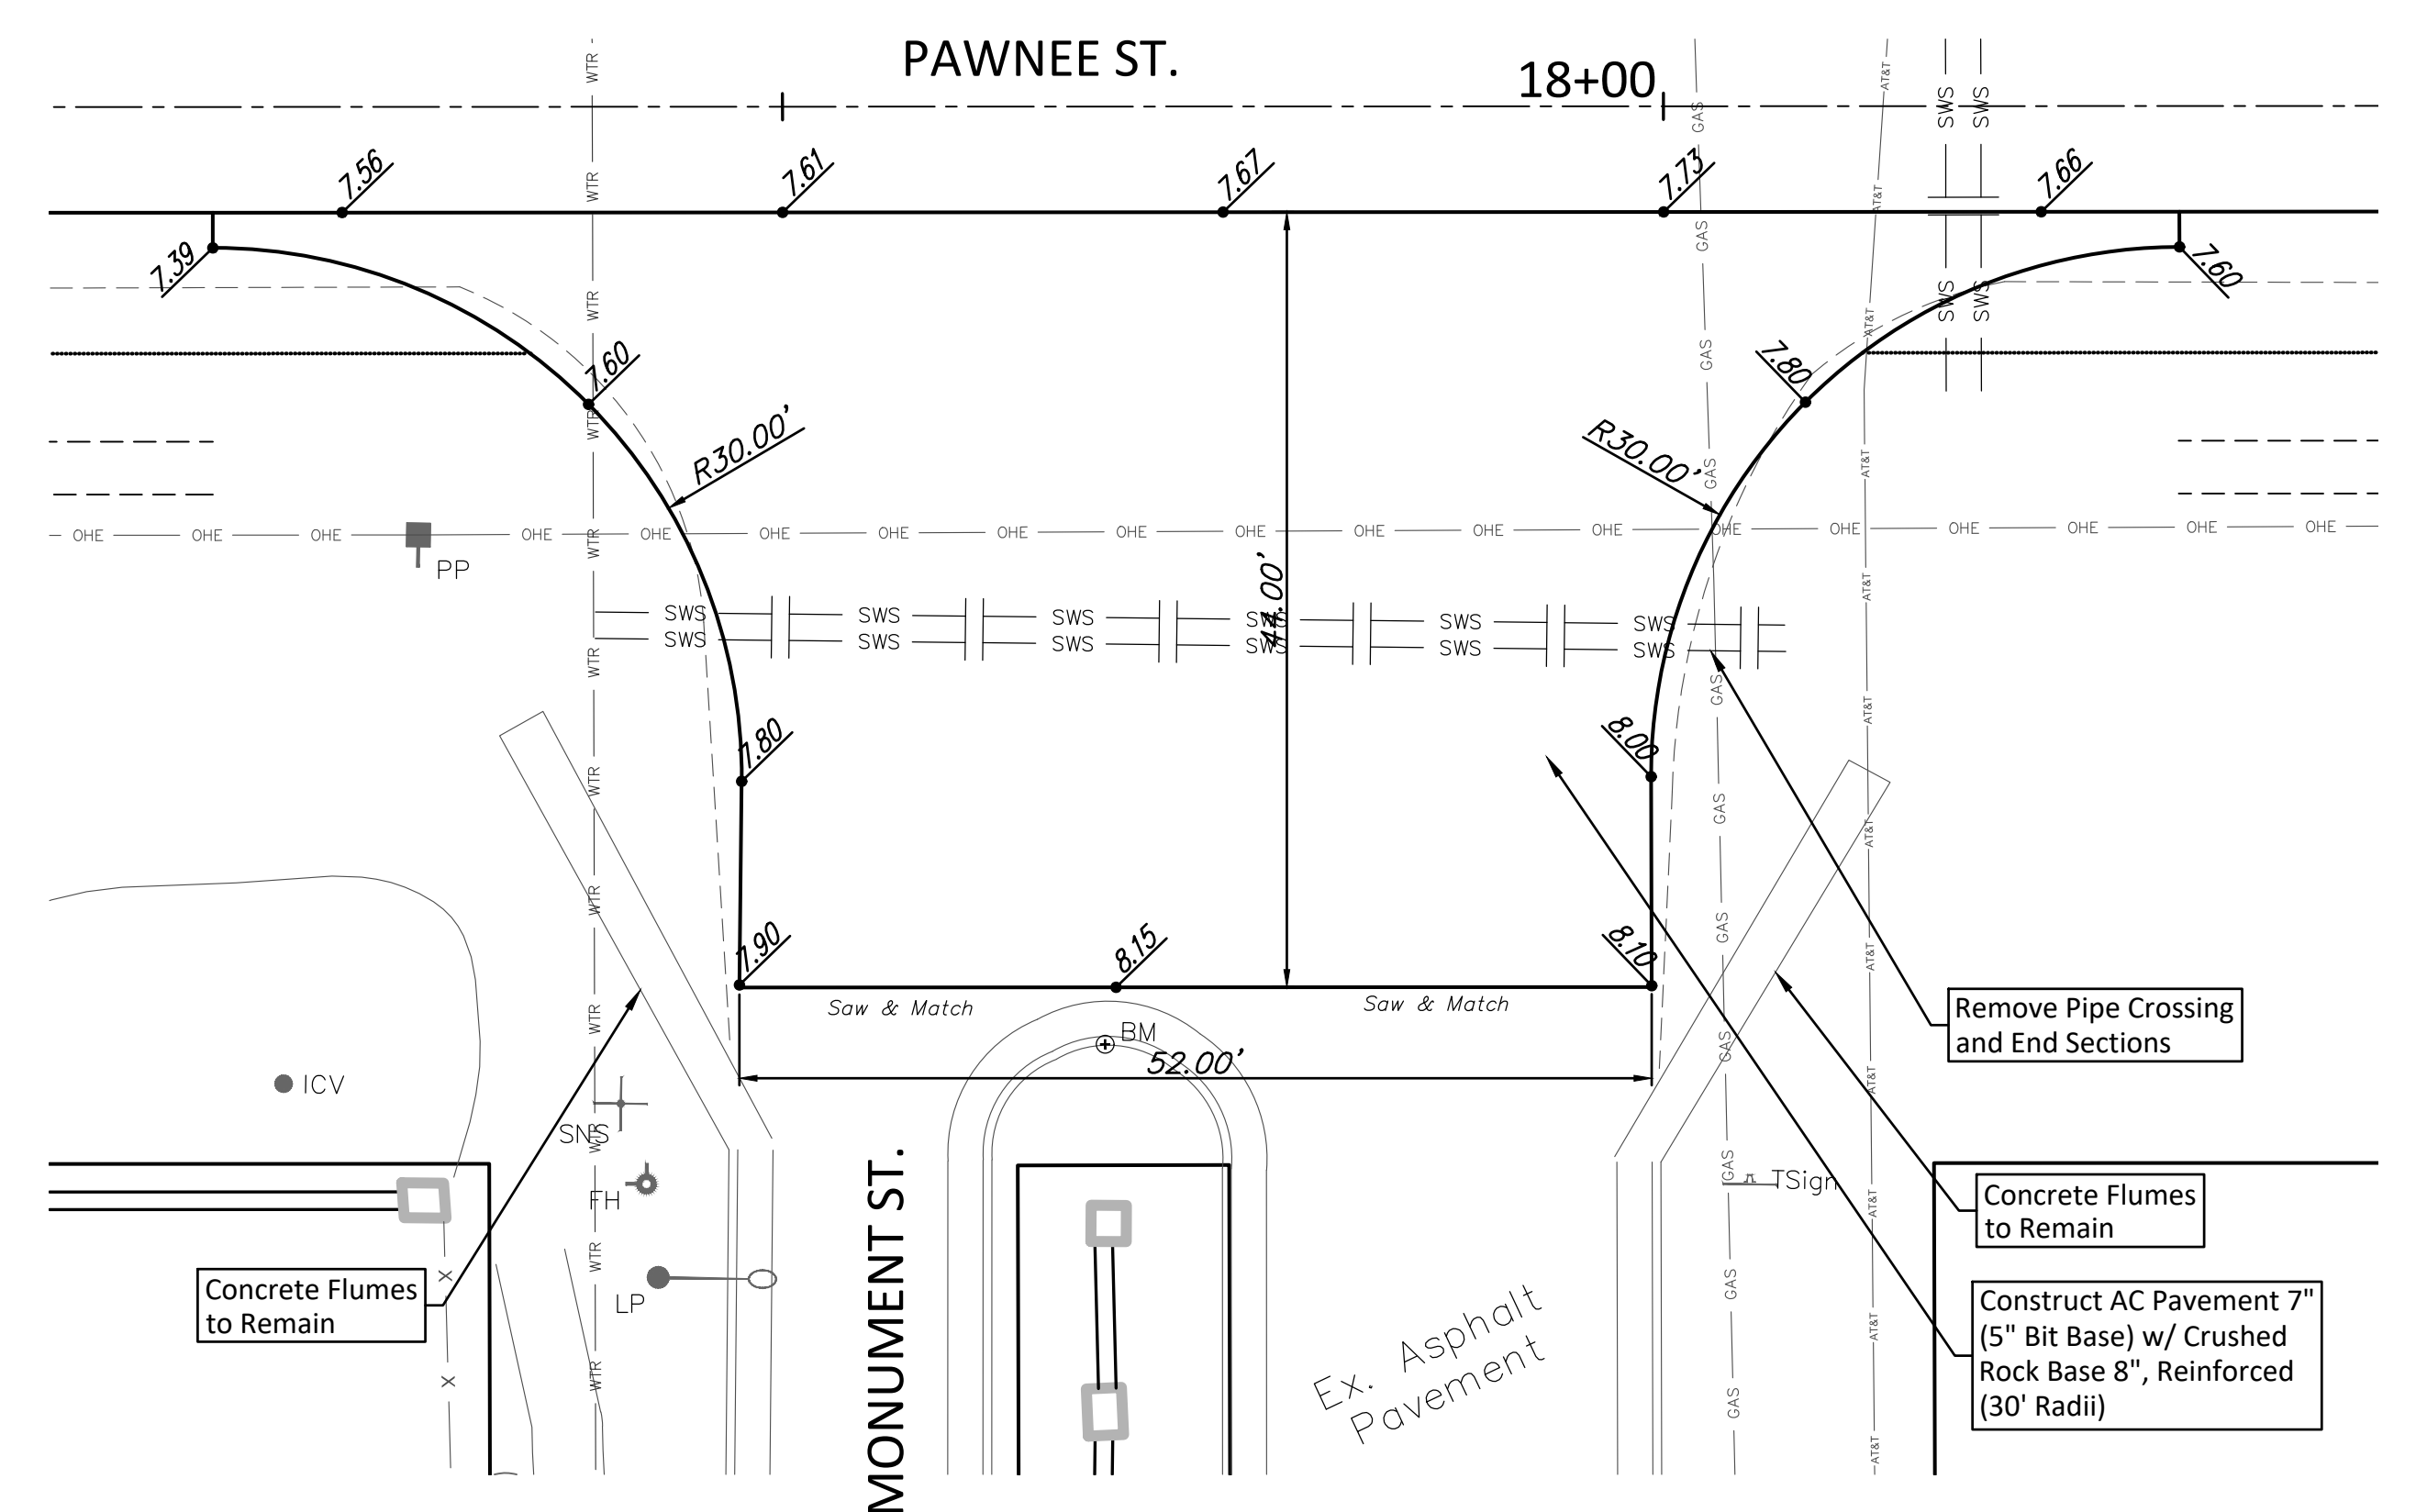

MONUMENT ST.
1"=10'

PAWNEE PAVING (119TH STREET TO 135TH STREET)
BAUGHMAN COMPANY
 315 Ellis St. Wichita, KS 67211 316-262-7271
 BaughmanCo.com
B
VALLEY GUTTER DETAILS
 CAPITAL IMPROVEMENT PROJECT
 PROJECT NUMBER: 472-2019-08550
 INTERNAL NUMBER: 19-07-E316
 DESIGN: LP
 DRAWN: LP
 DATE: Feb, 2020
 SHEET
 OF 21
 73
 THE ENGINEERS' SEAL IS LOCATED IN THE LOWER RIGHT CORNER OF THIS SHEET