
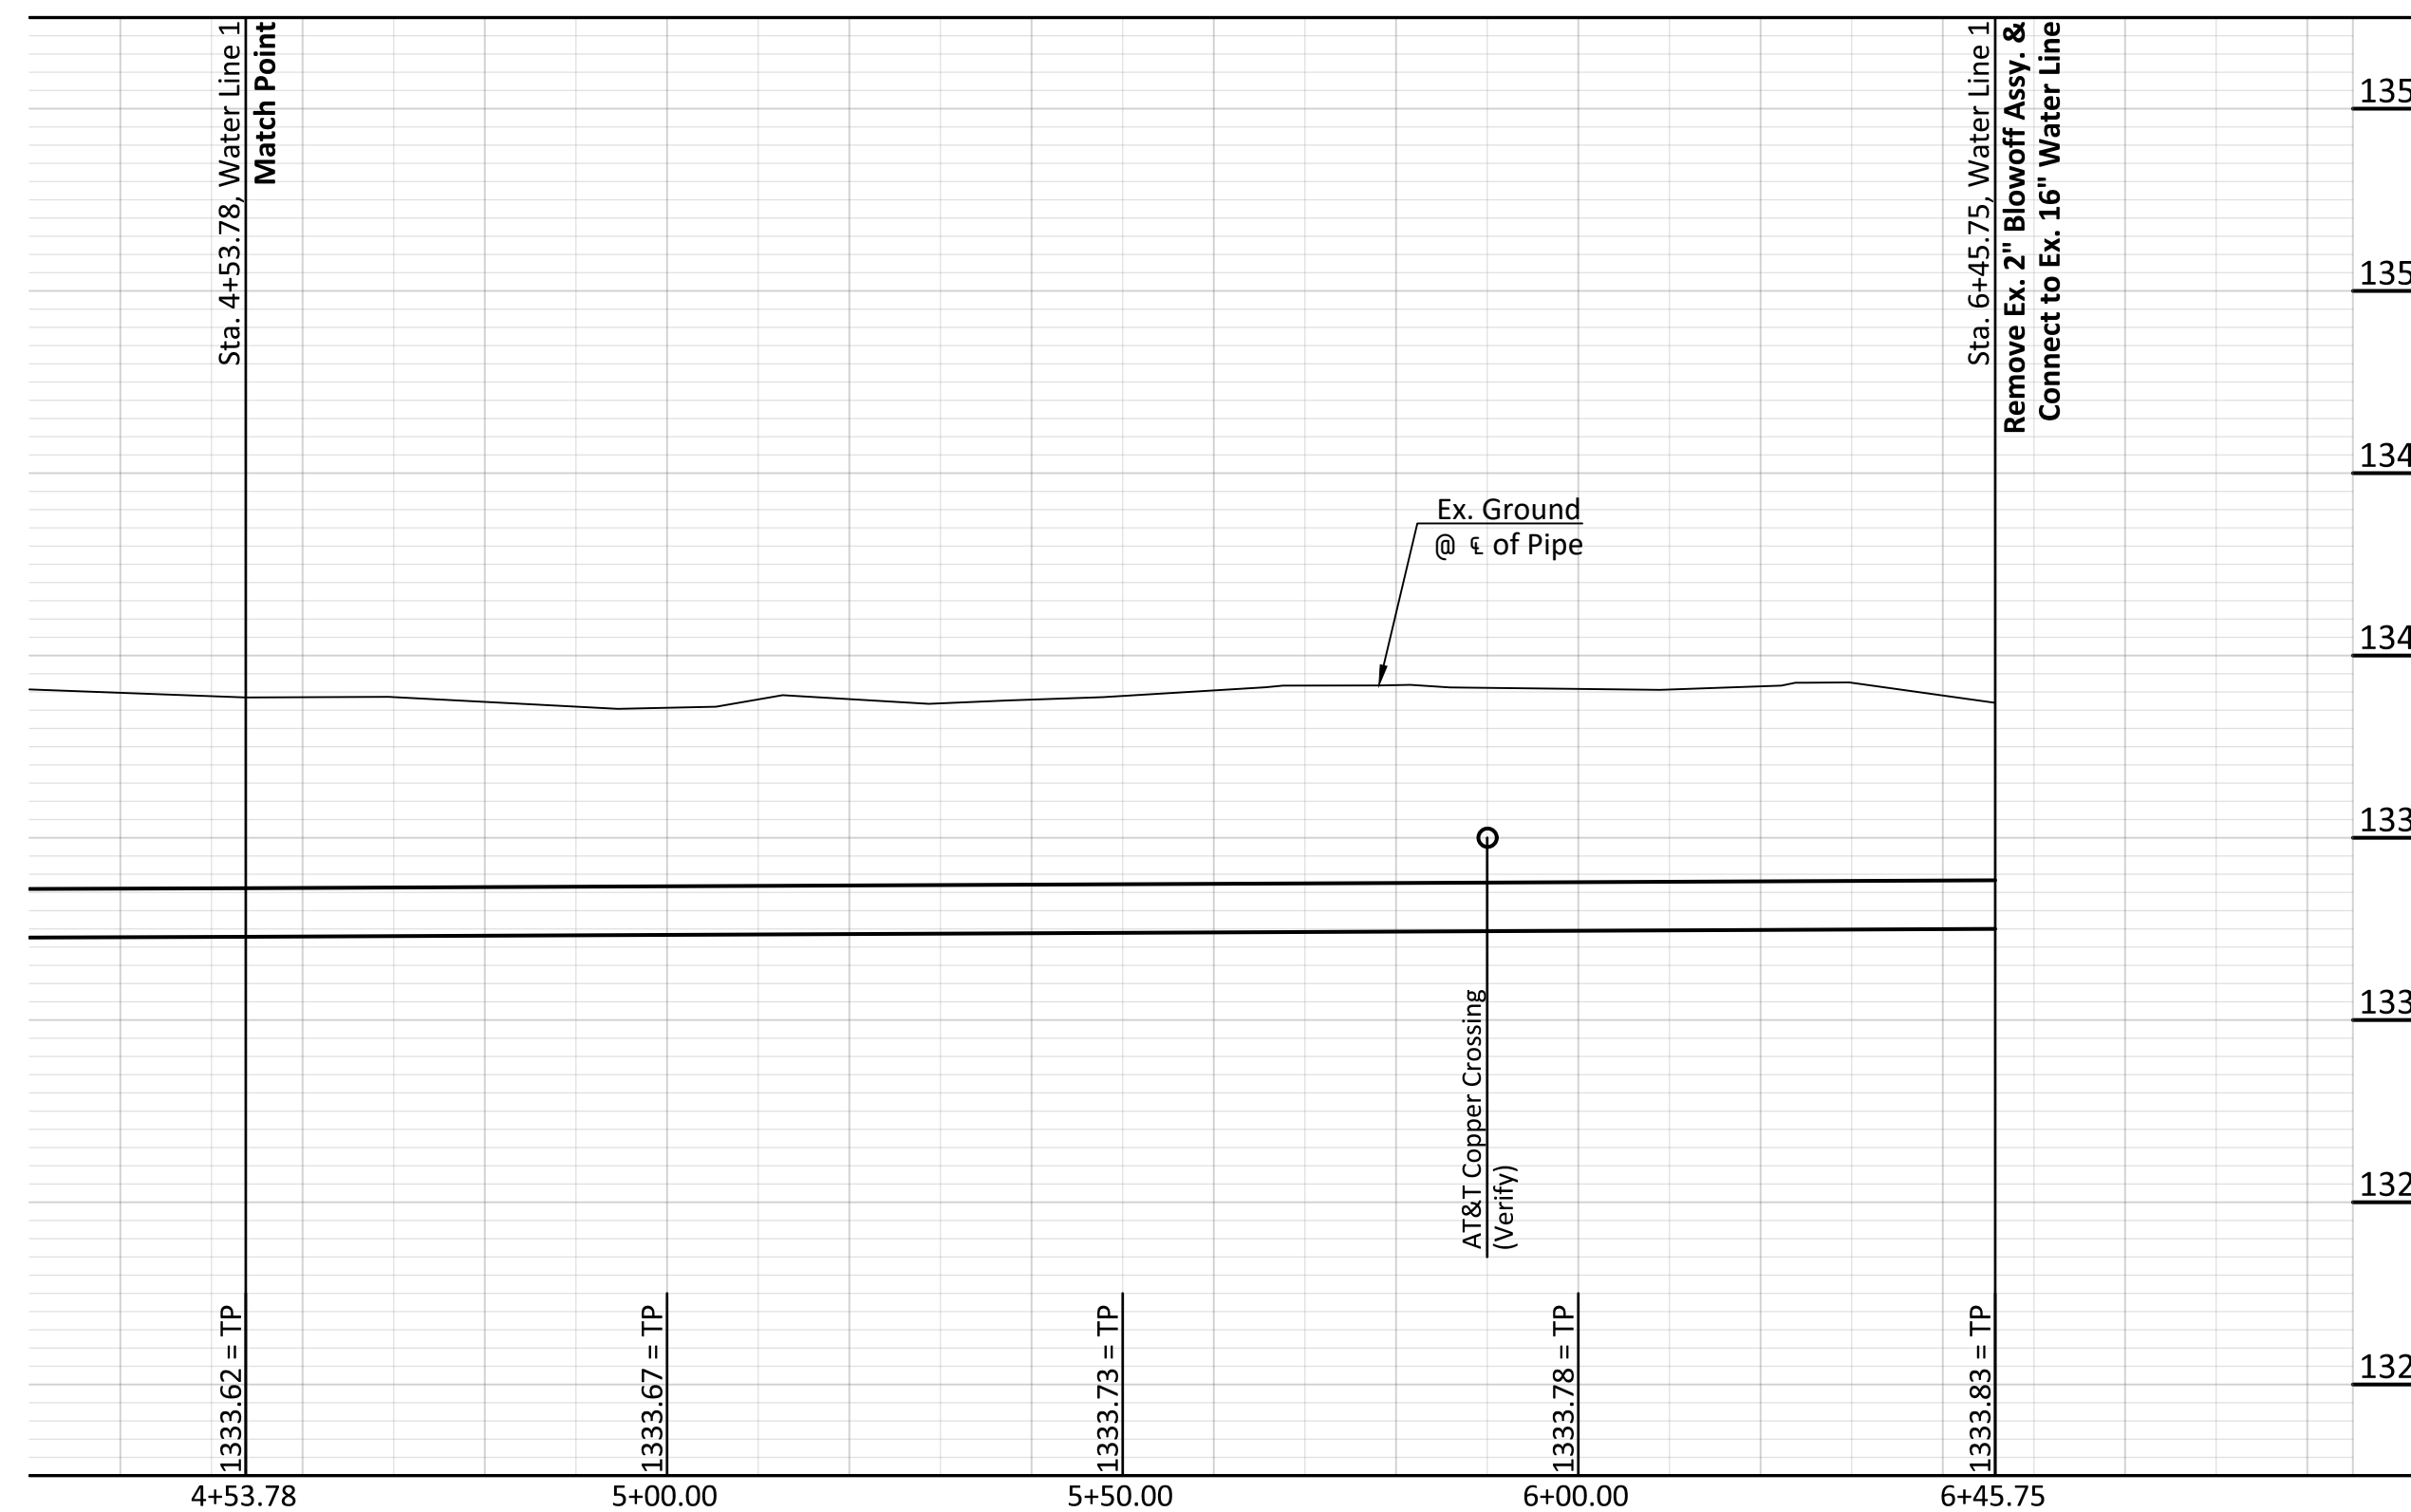
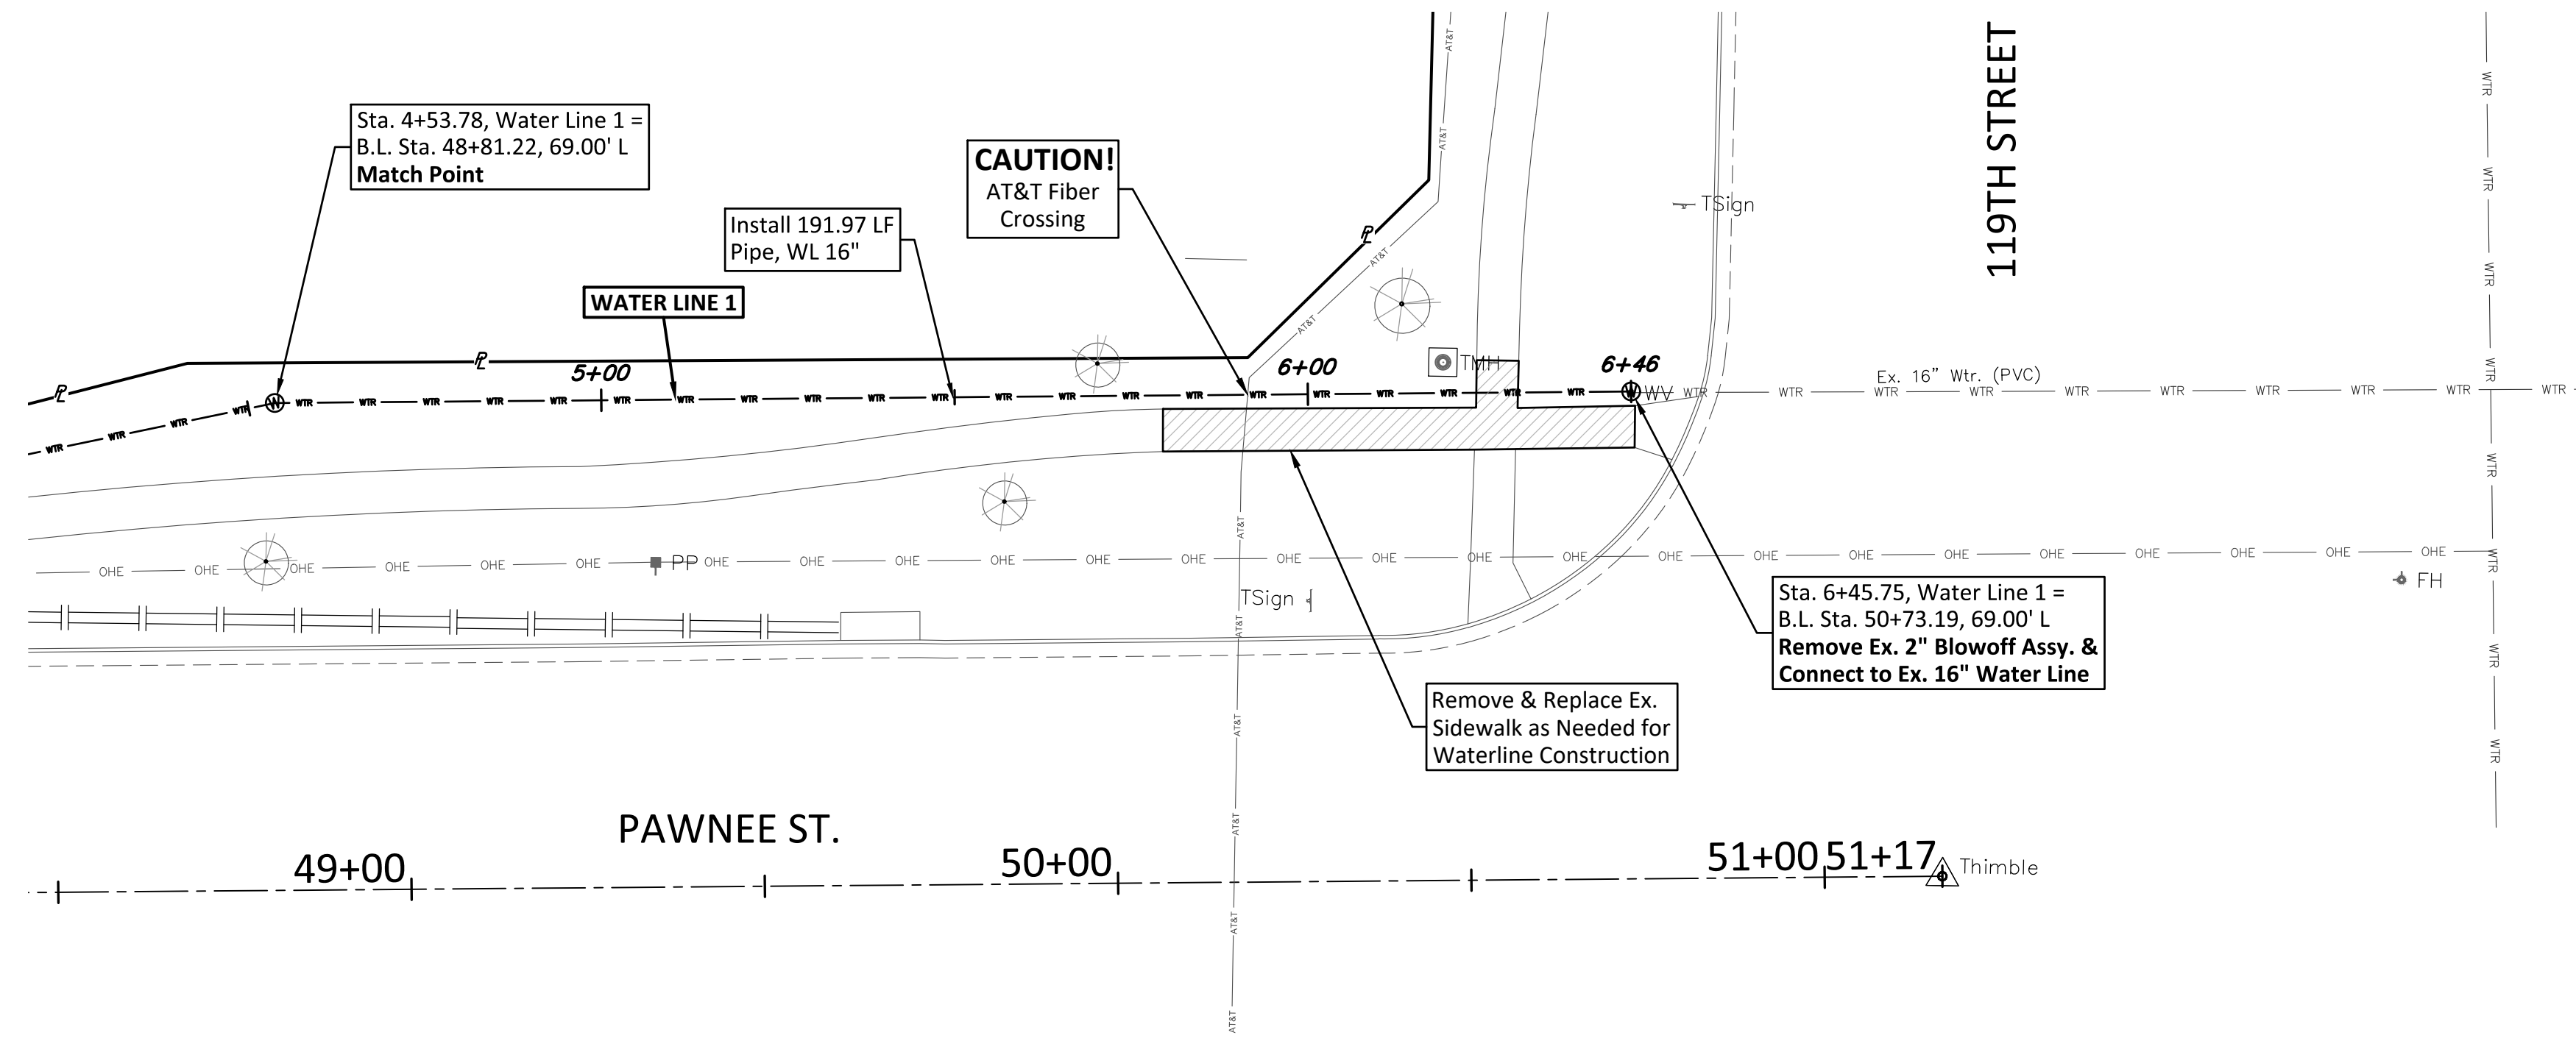


**NOTE:** All 16" Water Pipe Shall be Restrained Joint PVC Pipe

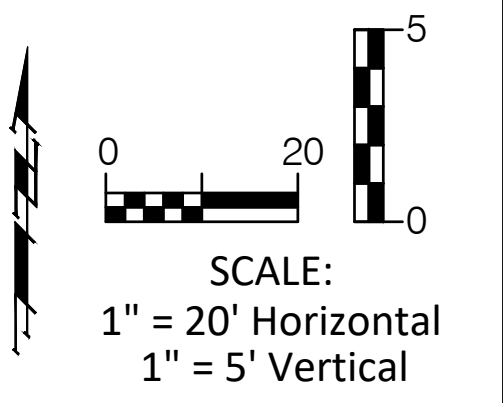

**BAUGHMAN COMPANY**  
 315 Ellis St. Wichita, KS 67211 316-262-7271  
 BaughmanCo.com

---

**PAWNEE PAVING (119TH STREET TO 135TH STREET)**  
**WATER LINE 1**  
**Sta. 4+53.78 - Sta. 6+45.75**  
 CAPITAL IMPROVEMENT PROJECT

---

PROJECT NUMBER: 472-2019-08554  
INTERNAL NUMBER: 19-07-E316  
DESIGN: LP  
DRAWN: LP  
DATE: Feb, 2020  
SHEET  
**70**  
OF  
**73**