


1 COURT NOTES

PICKLEBALL COURT NOTES:


1. THE CONTRACTOR SHALL PROVIDE AND INSTALL THE FOLLOWING DOUGLAS SPORTS EQUIPMENT (OR APPROVED EQUAL): PREMIER RD-36 PICKLEBALL/QS TENNIS POSTS 3" OD, BLACK, 36" ABOVE GROUND WITH GS-24RD/ST GALVANIZED STEEL GROUND SLEEVES, 24" LONG FOR 3" OD POSTS, INCLUDING WITH CENTER PIPE ANCHORS. THE NETS SHALL BE THE JTN-30 PICKLEBALL/QS TENNIS NET, 36" X 21'-9", ALONG WITH A DELUXE ACA ADJUSTABLE CENTER STRAP. THE NETS SHALL BE OF A STANDARD COLOR APPROVED BY THE CITY. PRIOR TO ORDERING THE NETS AND NET POSTS, THE CONTRACTOR SHALL SUBMIT PRODUCT INFORMATION TO THE LANDSCAPE ARCHITECT FOR APPROVAL.
2. COSTS FOR ALL NET SYSTEM ITEMS SHALL BE CONSIDERED SUBSIDIARY TO THE TENNIS COURT NET SYSTEM BID ITEM AND NOT BID OR PAID FOR SEPARATELY.
3. THE NET LENGTH SHOULD BE AT LEAST 21 FEET 9 INCHES EXTENDING FROM ONE POST TO THE OTHER. THE NET HEIGHT FROM THE BOTTOM EDGE OF THE NET TO THE TOP SHOULD BE AT LEAST 30 INCHES.
4. RECOMMEND NET POSTS EXTENT 12 IN. OUTSIDE SIDELINE.
5. ALL COURT MEASUREMENTS SHALL BE MADE TO THE OUTSIDE OF THE LINES AND ALL LINES OF THE COURT SHALL BE OF THE SAME COLOR CLEARLY CONTRASTING WITH THE COLOR OF THE SURFACE.
6. COURT COLORS:
SERVICE AREA: BLUE
NON-VOLLEY ZONE: RED
BORDER: GREEN
COLORS BY ADVANTAGE SPORTS COATINGS (WWW.CHOOSEADVANTAGE.COM) OR APPROVED EQUAL. SUBMIT SAMPLE FOR FINAL APPROVAL BY OWNER.
7. TYP. LINE WIDTH: 2"

TENNIS COURT NOTES:


1. THE CONTRACTOR SHALL PROVIDE AND INSTALL THE DOUGLAS TENNIS POST MODEL #DPT-37 BLACK #63008 W/ GS-24 G NET. A CENTER STRAP MANUFACTURED BY DOUGLAS SHALL ALSO BE REQUIRED AND INSTALLED. THE NETS SHALL BE SUBMITTED PRODUCT INFORMATION TO THE LANDSCAPE ARCHITECT FOR APPROVAL.
2. ALL COURT MEASUREMENTS SHALL BE MADE TO THE OUTSIDE OF THE LINES AND ALL LINES OF THE COURT SHALL BE OF THE SAME COLOR CLEARLY CONTRASTING WITH THE COLOR OF THE SURFACE.
3. COURT COLORS:
COURT: BLUE
BORDER: GREEN
COLORS BY ADVANTAGE SPORTS COATINGS (WWW.CHOOSEADVANTAGE.COM) OR APPROVED EQUAL. SUBMIT SAMPLE FOR FINAL APPROVAL BY OWNER.
4. TYP. LINE WIDTH: 2"

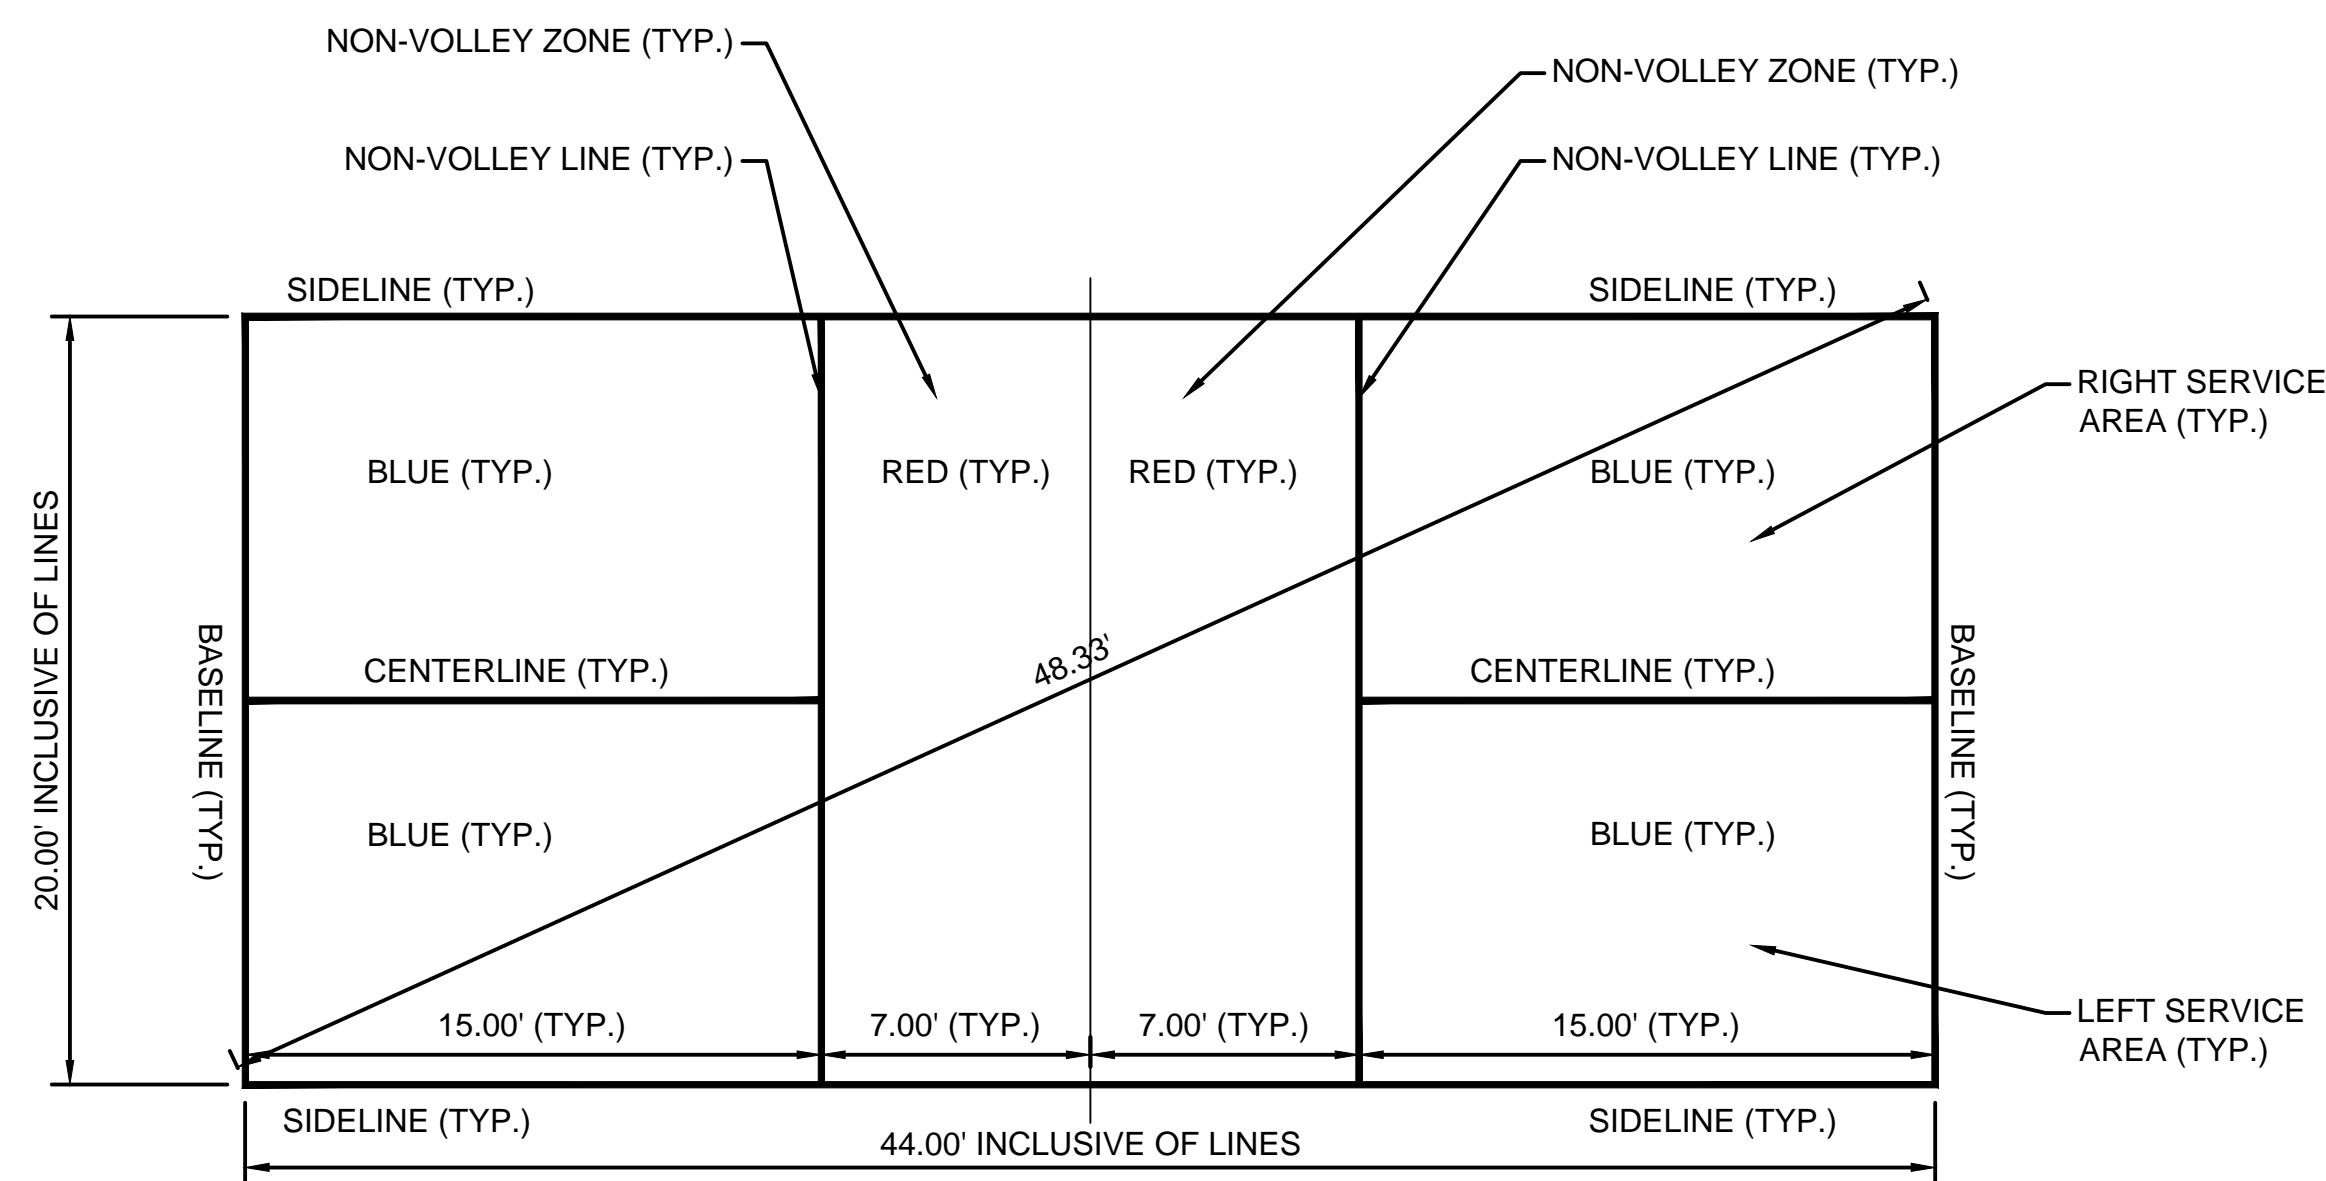

2 PICKLEBALL COURT STRIPING PLAN

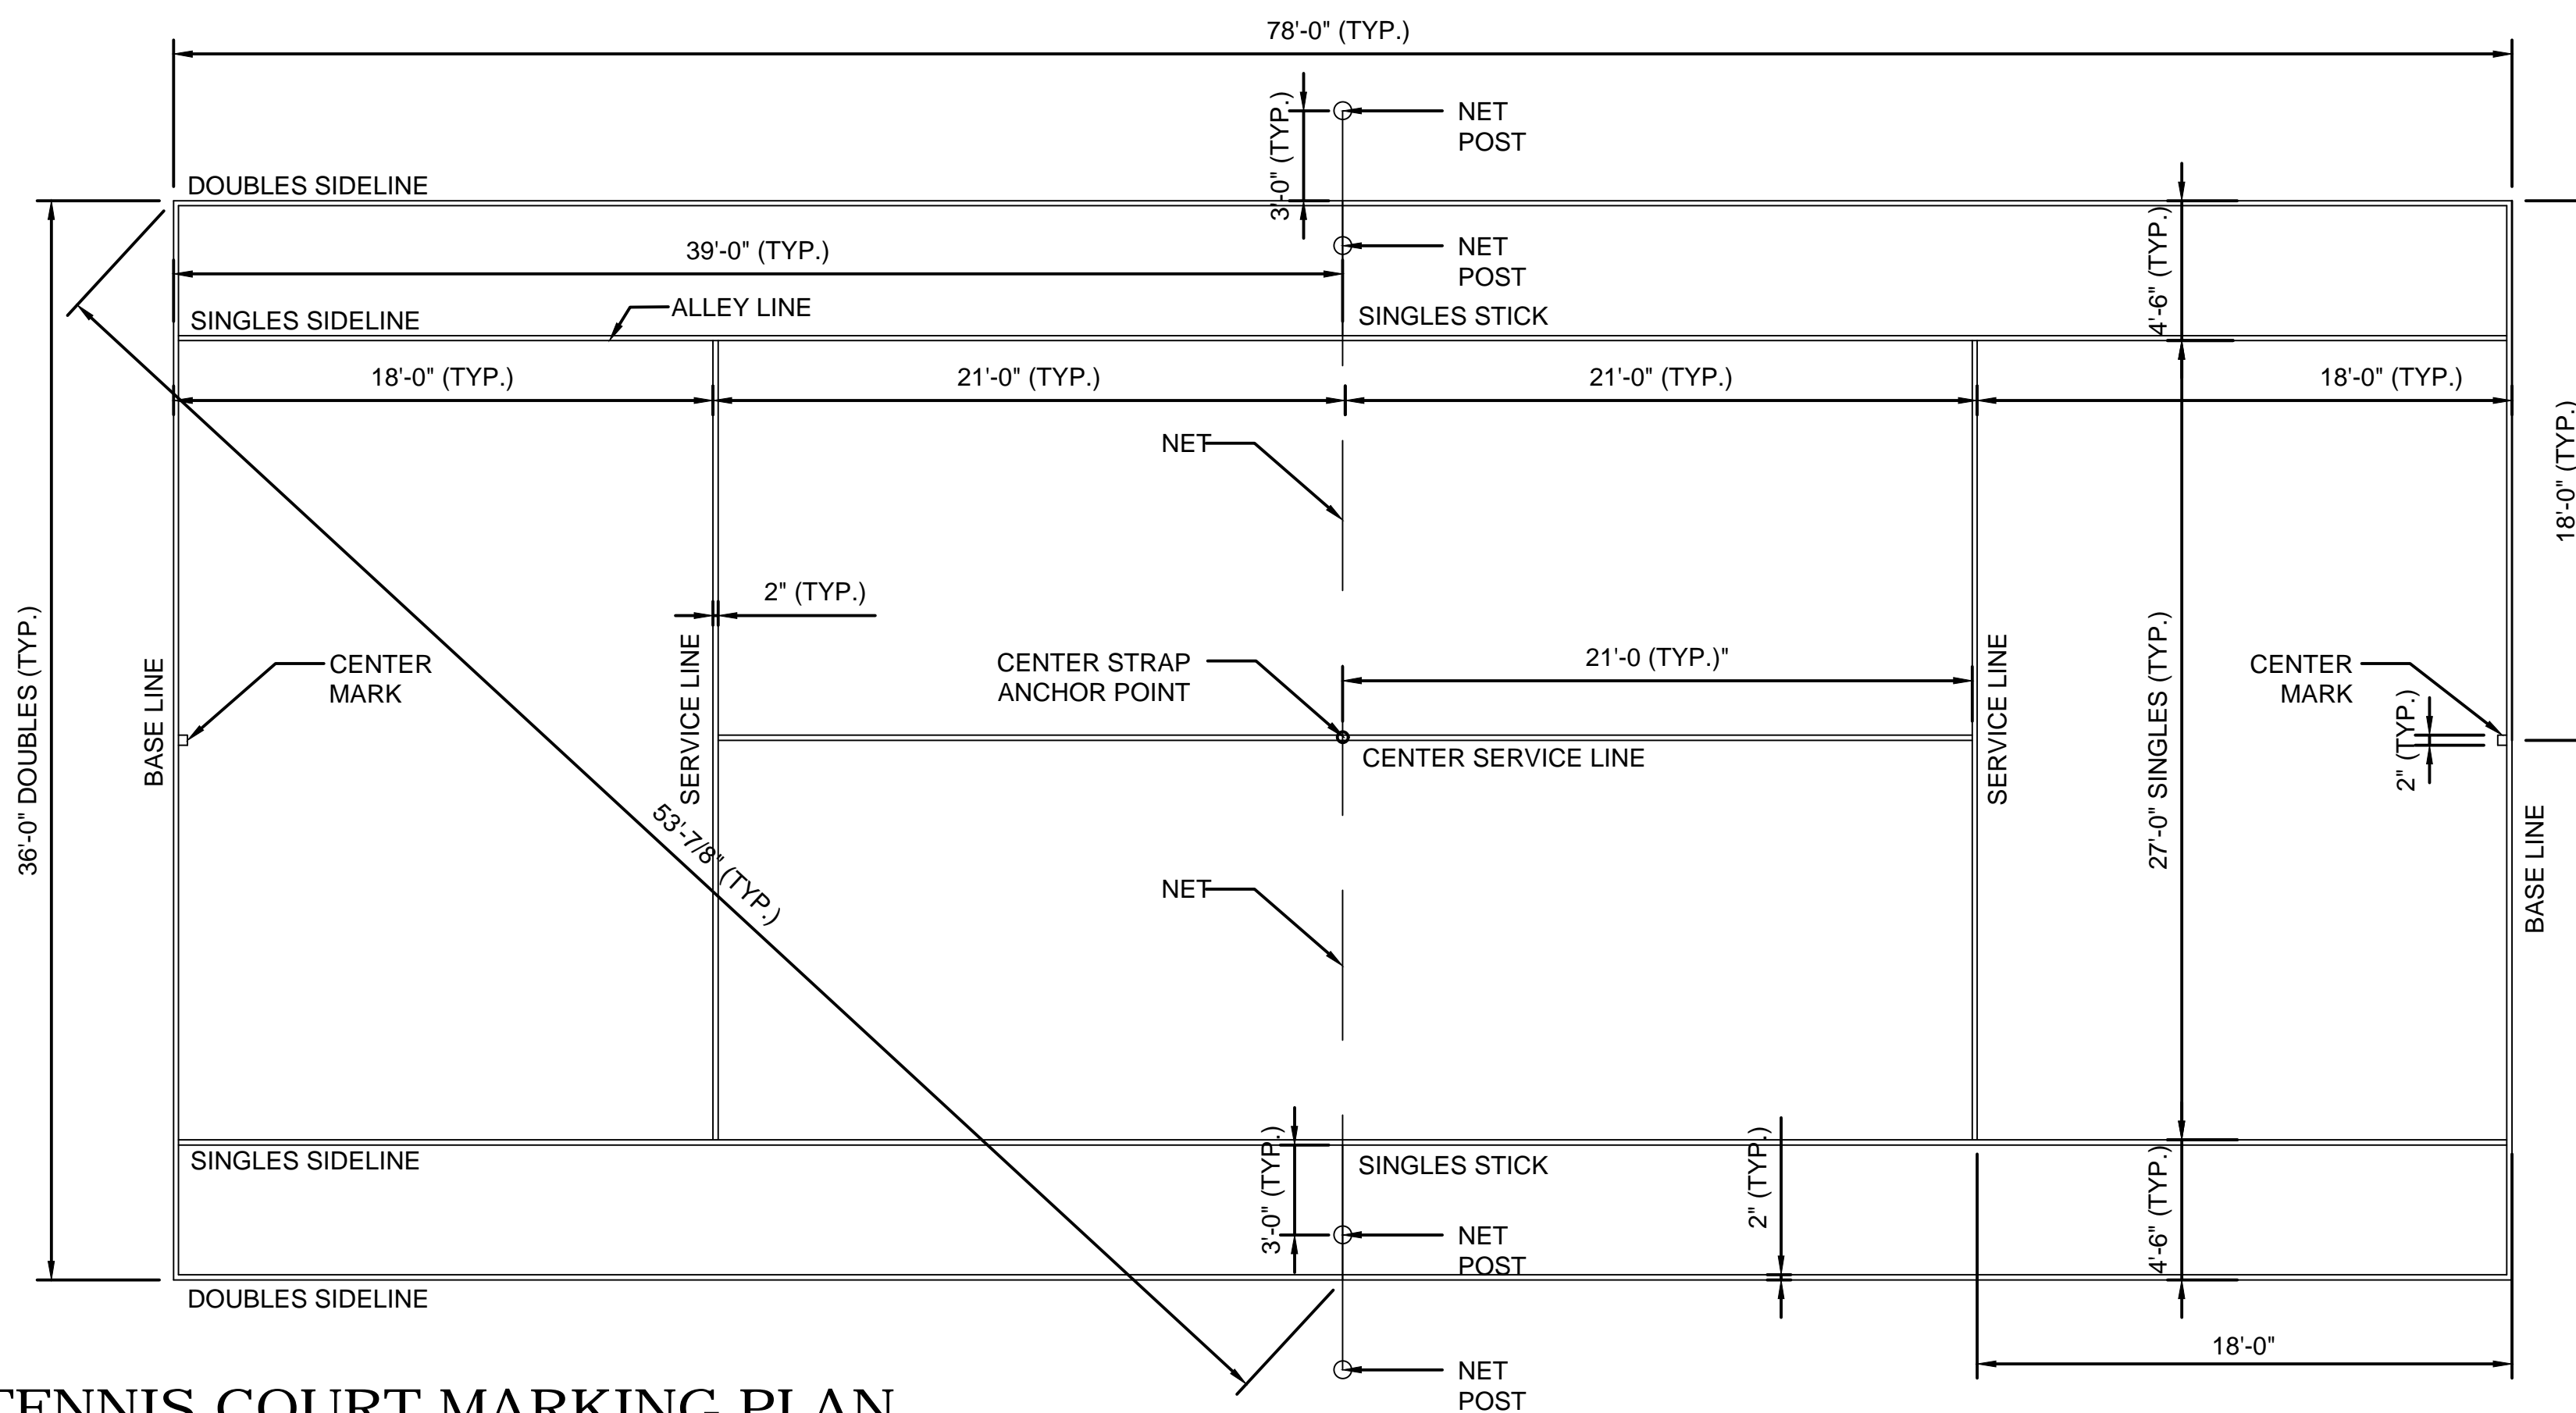


3 TENNIS COURT MARKING PLAN

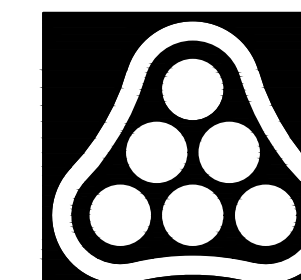


PEC

PROFESSIONAL ENGINEERING CONSULTANTS
303 SOUTH TOPEKA
WICHITA, KS 67202
316-262-2691 www.pec1.com

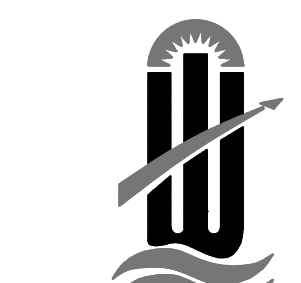

CITY OF
WICHITA

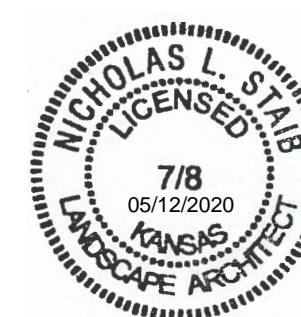

RALPH WULZ
RIVERSIDE TENNIS
CENTER
551 NIMS STREET NORTH
WICHITA, KS 67203

Issue:		
1	100% FOR BID	5/11/20

JOB NO.	197042-015
DATE	11 MAY 2020
PM	NLS
DESIGNED BY	NLS
DRAWN BY	RFT
CHECKED BY	NLS

COURT MARKING PLAN

C-503
--- OF XXX