



**A HARDSCAPE PLAN**  
 1" = 10'-0"  
 0 5' 10' 20'

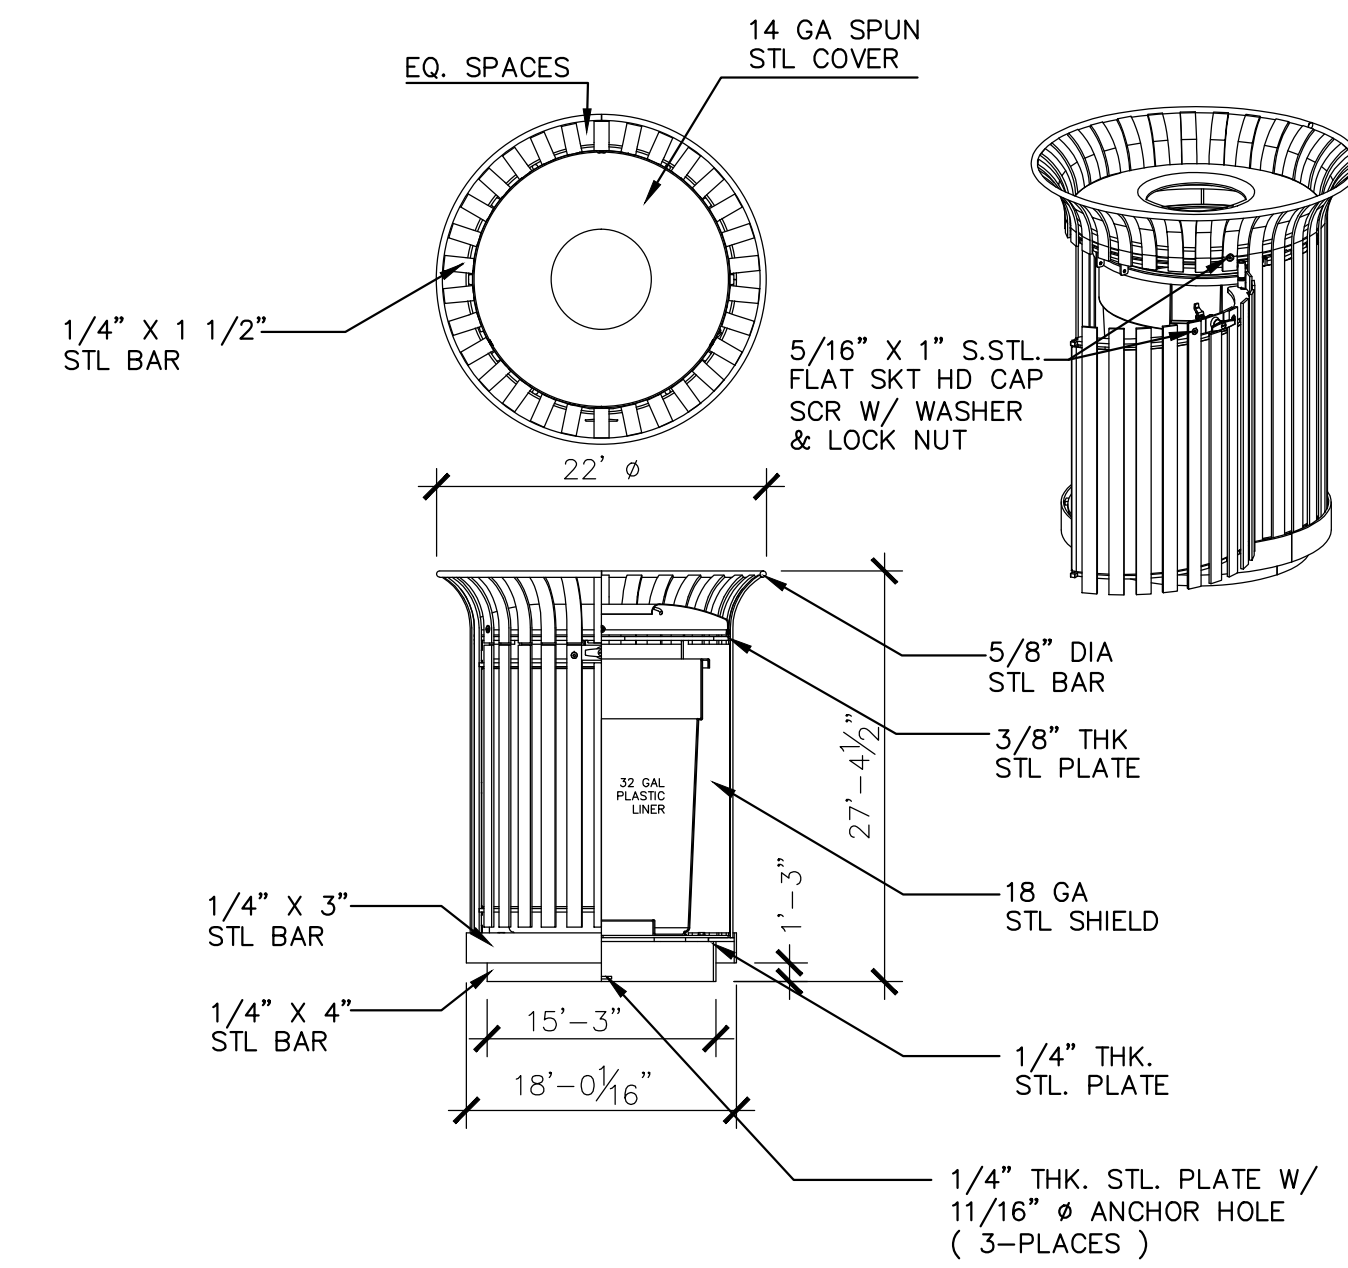

NOTES:  
 ALL STL. MEMBERS COATED W/ ZINC RICH EPOXY THEN FINISHED W/ POLYESTER POWDER COATING.  
 1/2" X 3 3/4" EXPANSION ANCHOR BOLTS PROVIDED.  
 LATCH PROVIDED W/ KEY, USE OF KEY OPTIONAL.  
 INCLUDE CVB-30-FTO

**1 RECEPTACLE 157-32SH**  
 DuMor, INC. NOT TO SCALE

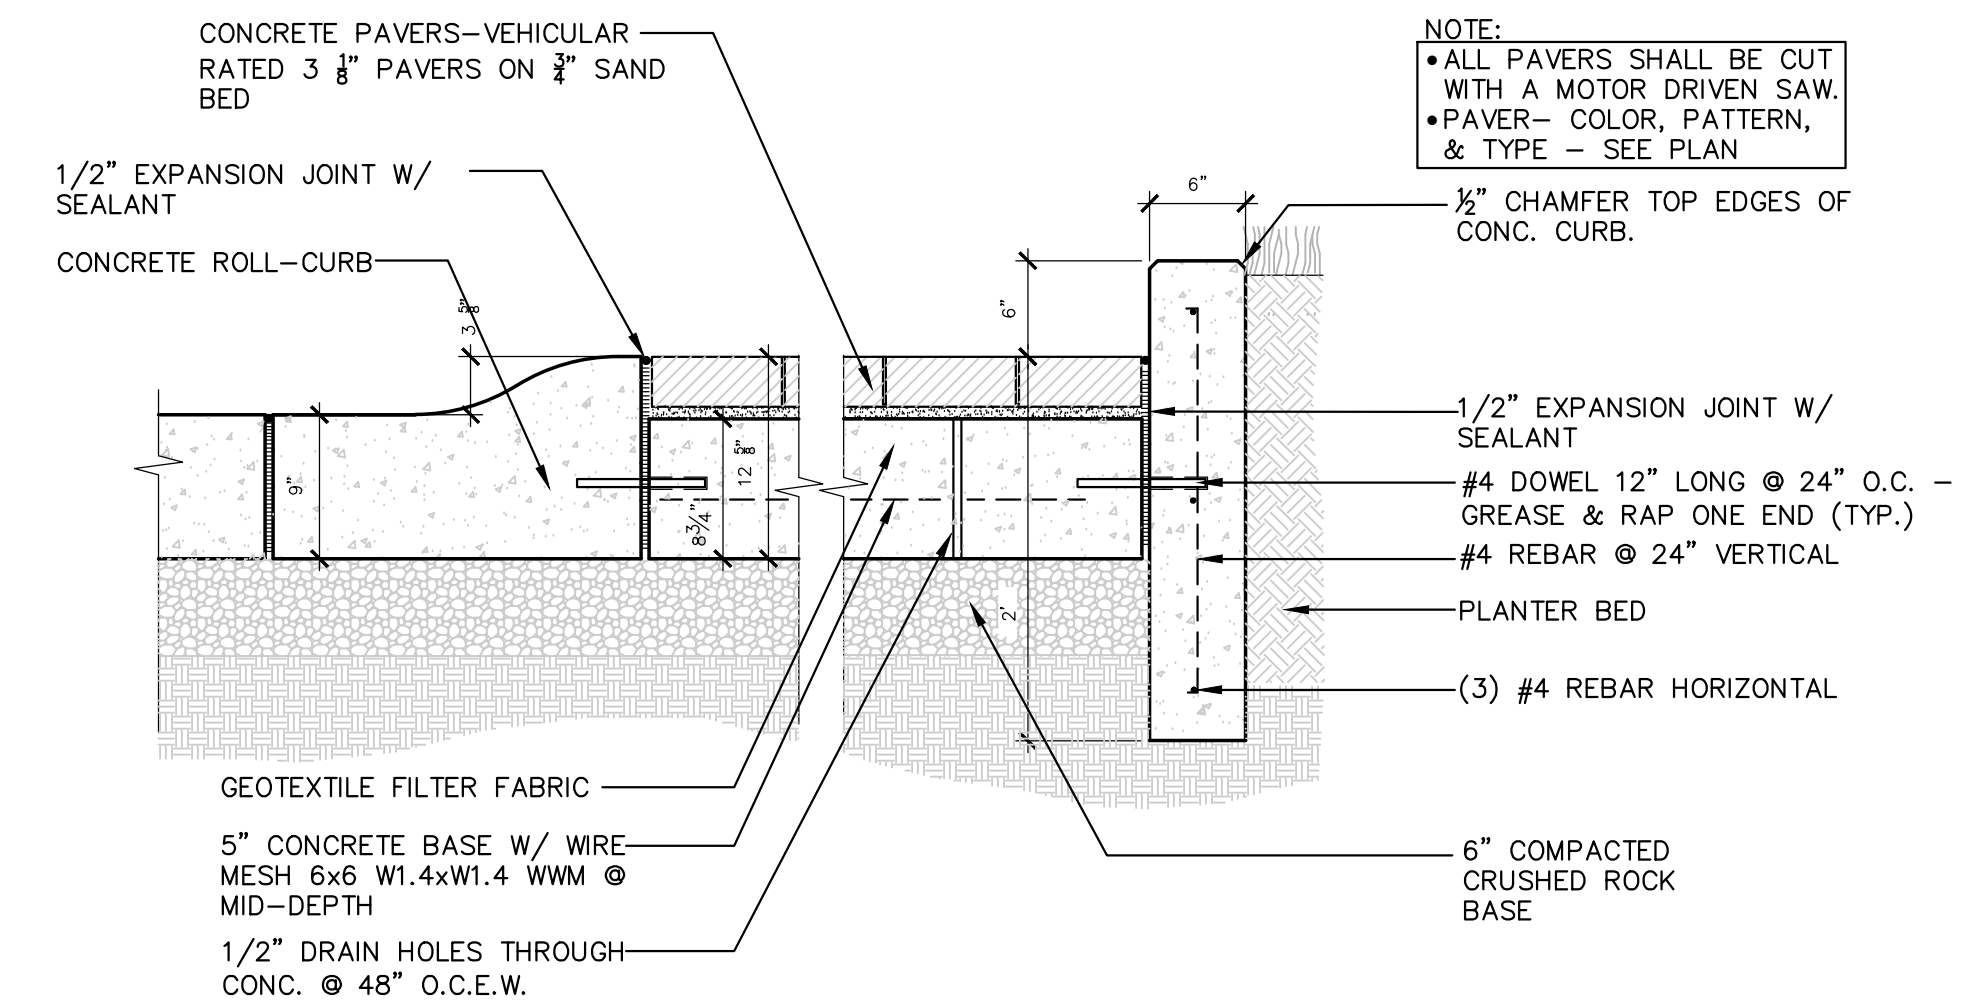

**2 CONCRETE PAVERS-ROLL-OVER AREA**  
 1" = 1'-0"

REVISIONS:	MARK	DATE	DESCRIPTION

PROJ NO: 472-85284  
 SCALE: 1" = 10'-0"  
 DATE: 5/4/2020  
 DESIGNED BY: J. Best  
 DRAWN BY: J. Best  
 CHECKED BY: J. Best

SHEET TITLE:  
**HARDSCAPE PLAN**

SHEET NO.  
**18**  
 SHEET 18 OF 97