


REVISIONS:	MARK	DATE	DESCRIPTION


PROJ NO: 472-85463
 SCALE: N.T.S.
 DATE: 6/1/2020
 DESIGNED BY: TAU
 DRAWN BY: TAU
 CHECKED BY: MDB

SHEET TITLE:
SYCAMORE STREET TYPICAL SECTIONS

SHEET NO.
6
 SHEET 6 OF 97

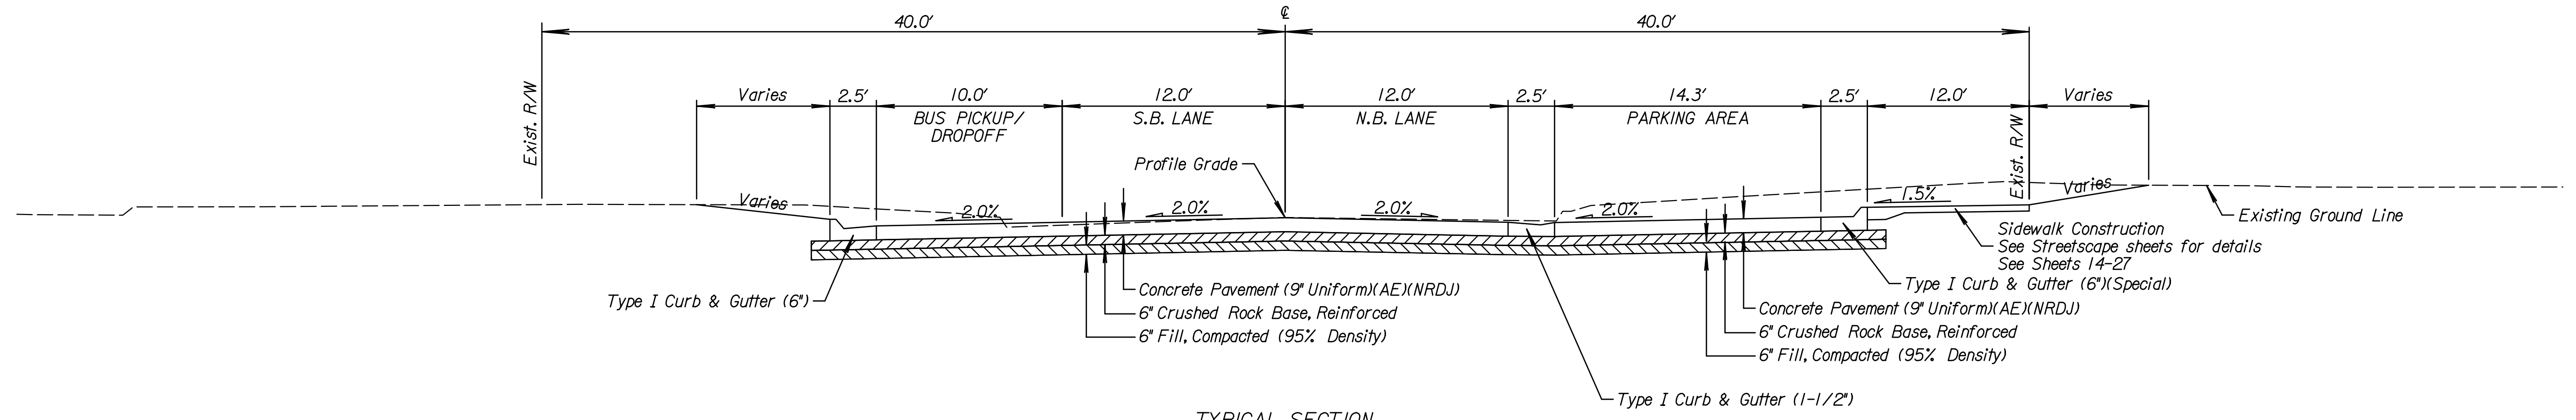

TYPICAL SECTION
 SYCAMORE STREET
 Sta. 19+02.78 - Sta. 20+09.79

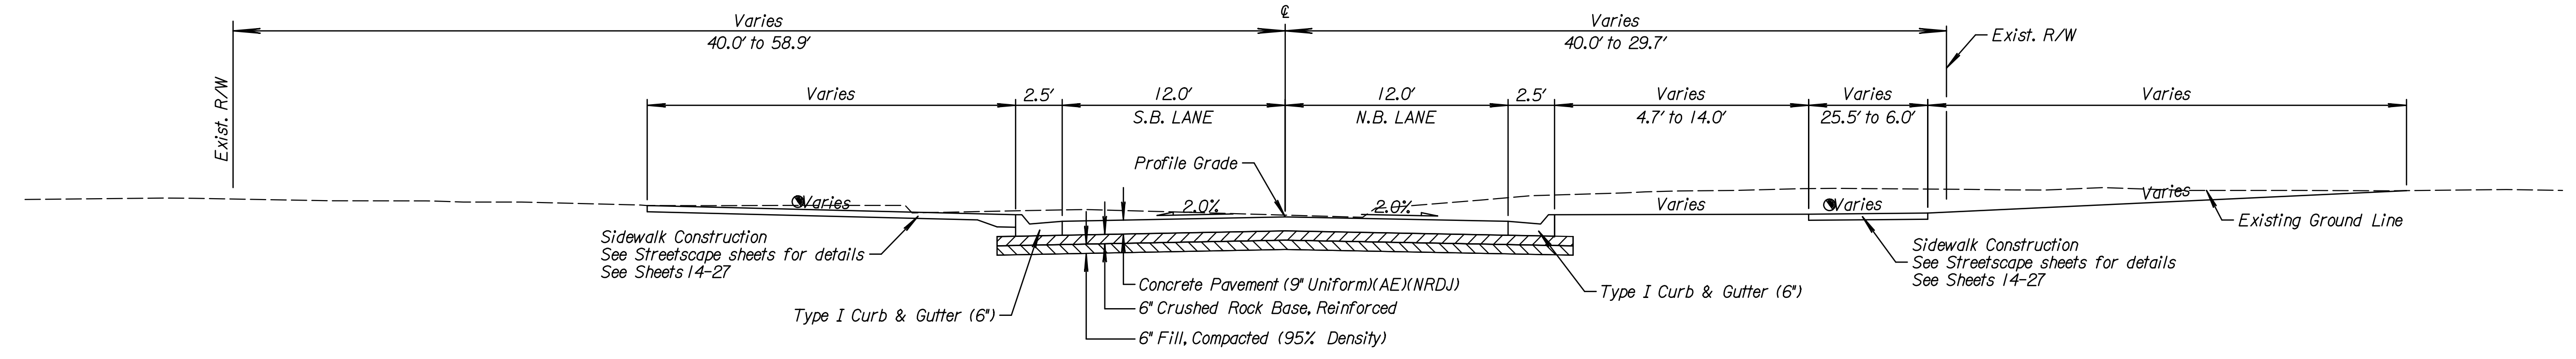

TYPICAL SECTION
 SYCAMORE STREET
 Sta. 20+09.79 - Sta. 21+42.44

Note:
 The sections shown are typical. See Plans and Cross Sections for variations.
 Refer to Plans and Cross Sections for R/W and Easement dimensions.
 Bottom 6" of Compaction is **SUBSIDIARY**. This includes but not limited to the compaction under the crushed rock based and curb & gutter.

I:\projects\472-85463\Sycamore\Drawings\19-20\19-20-TYPICAL SECTIONS.dwg
 6/1/2020 10:00 AM TAU