


No border, Black on Green;
 [McLean] White D 50% spacing; [200] White D 50% spacing; [N] White D 50% spacing;
 Table of widths and spaces.

3.3	M	4.6	0.9	c	3.3	1.6	L	3.6	0.5	e	3.4	0.6	a	3.3	1.0	n	3.3	2.5	2	2.1	0.2	0	2.1	0.3	0	2.1	3.3	
34.3	N	2.0	5.7																									

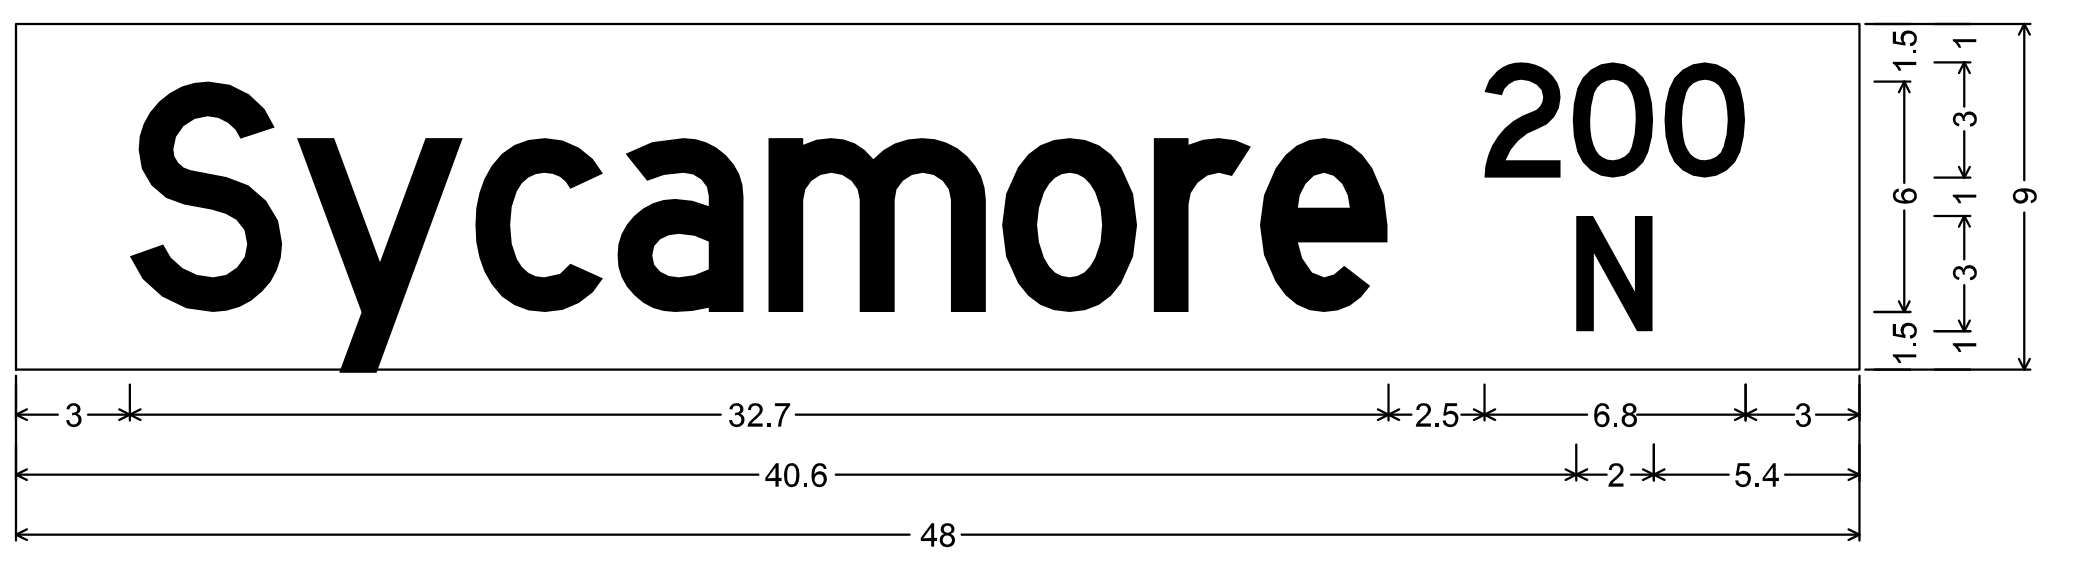

No border, Black on Green;
 [Sycamore] White D 30% spacing; [200] White D 50% spacing; [N] White D 50% spacing;
 Table of widths and spaces.

3.0	S	4.0	0.3	y	4.4	0.3	c	3.3	0.4	a	3.3	0.6	m	5.6	0.5	o	3.5	0.4	r	2.6	0.2	e	3.3	2.5	2	2.1	0.2	0	2.1	0.3	0	2.1	3.0	
40.6	N	2.0	5.4																															

Tran Systems
 245 NORTH WACO
 SUITE 222
 WICHITA, KANSAS 67202
 PHONE: 316-303-3000
 FAX: 316-462-5629

CONSULTANTS:

 LK ARCHITECTURE, INC.
 345 RIVERVIEW
 SUITE 200
 WICHITA, KANSAS 67208
 PHONE: 316-268-0230

SYCAMORE STREET IMPROVEMENTS
 WICHITA, KANSAS

REVISIONS:	MARK	DATE	DESCRIPTION

PROJ NO: 472-85463
 SCALE: 1"=20'
 DATE: 6/1/2020
 DESIGNED BY: TAU
 DRAWN BY: TAU
 CHECKED BY: MDB

SHEET TITLE:
PAVEMENT MARKING & SIGNING
 STA. 18+00.00 TO
 STA. 21+42.44

SHEET NO.
66
 SHEET 66 OF 97