




File: L:\2019\19141008 - CoW Sanitary Sewer to LS47\Drawings\C3D\Plan Sheets\Force Main Abandonment.dwg Last Save: 7/6/2020 2:46 PM Last saved by: MTDolechek
 Last plotted by: Dolechek, Mark T. Plot Date: 7/24/2020 8:27 AM Plotter used: None

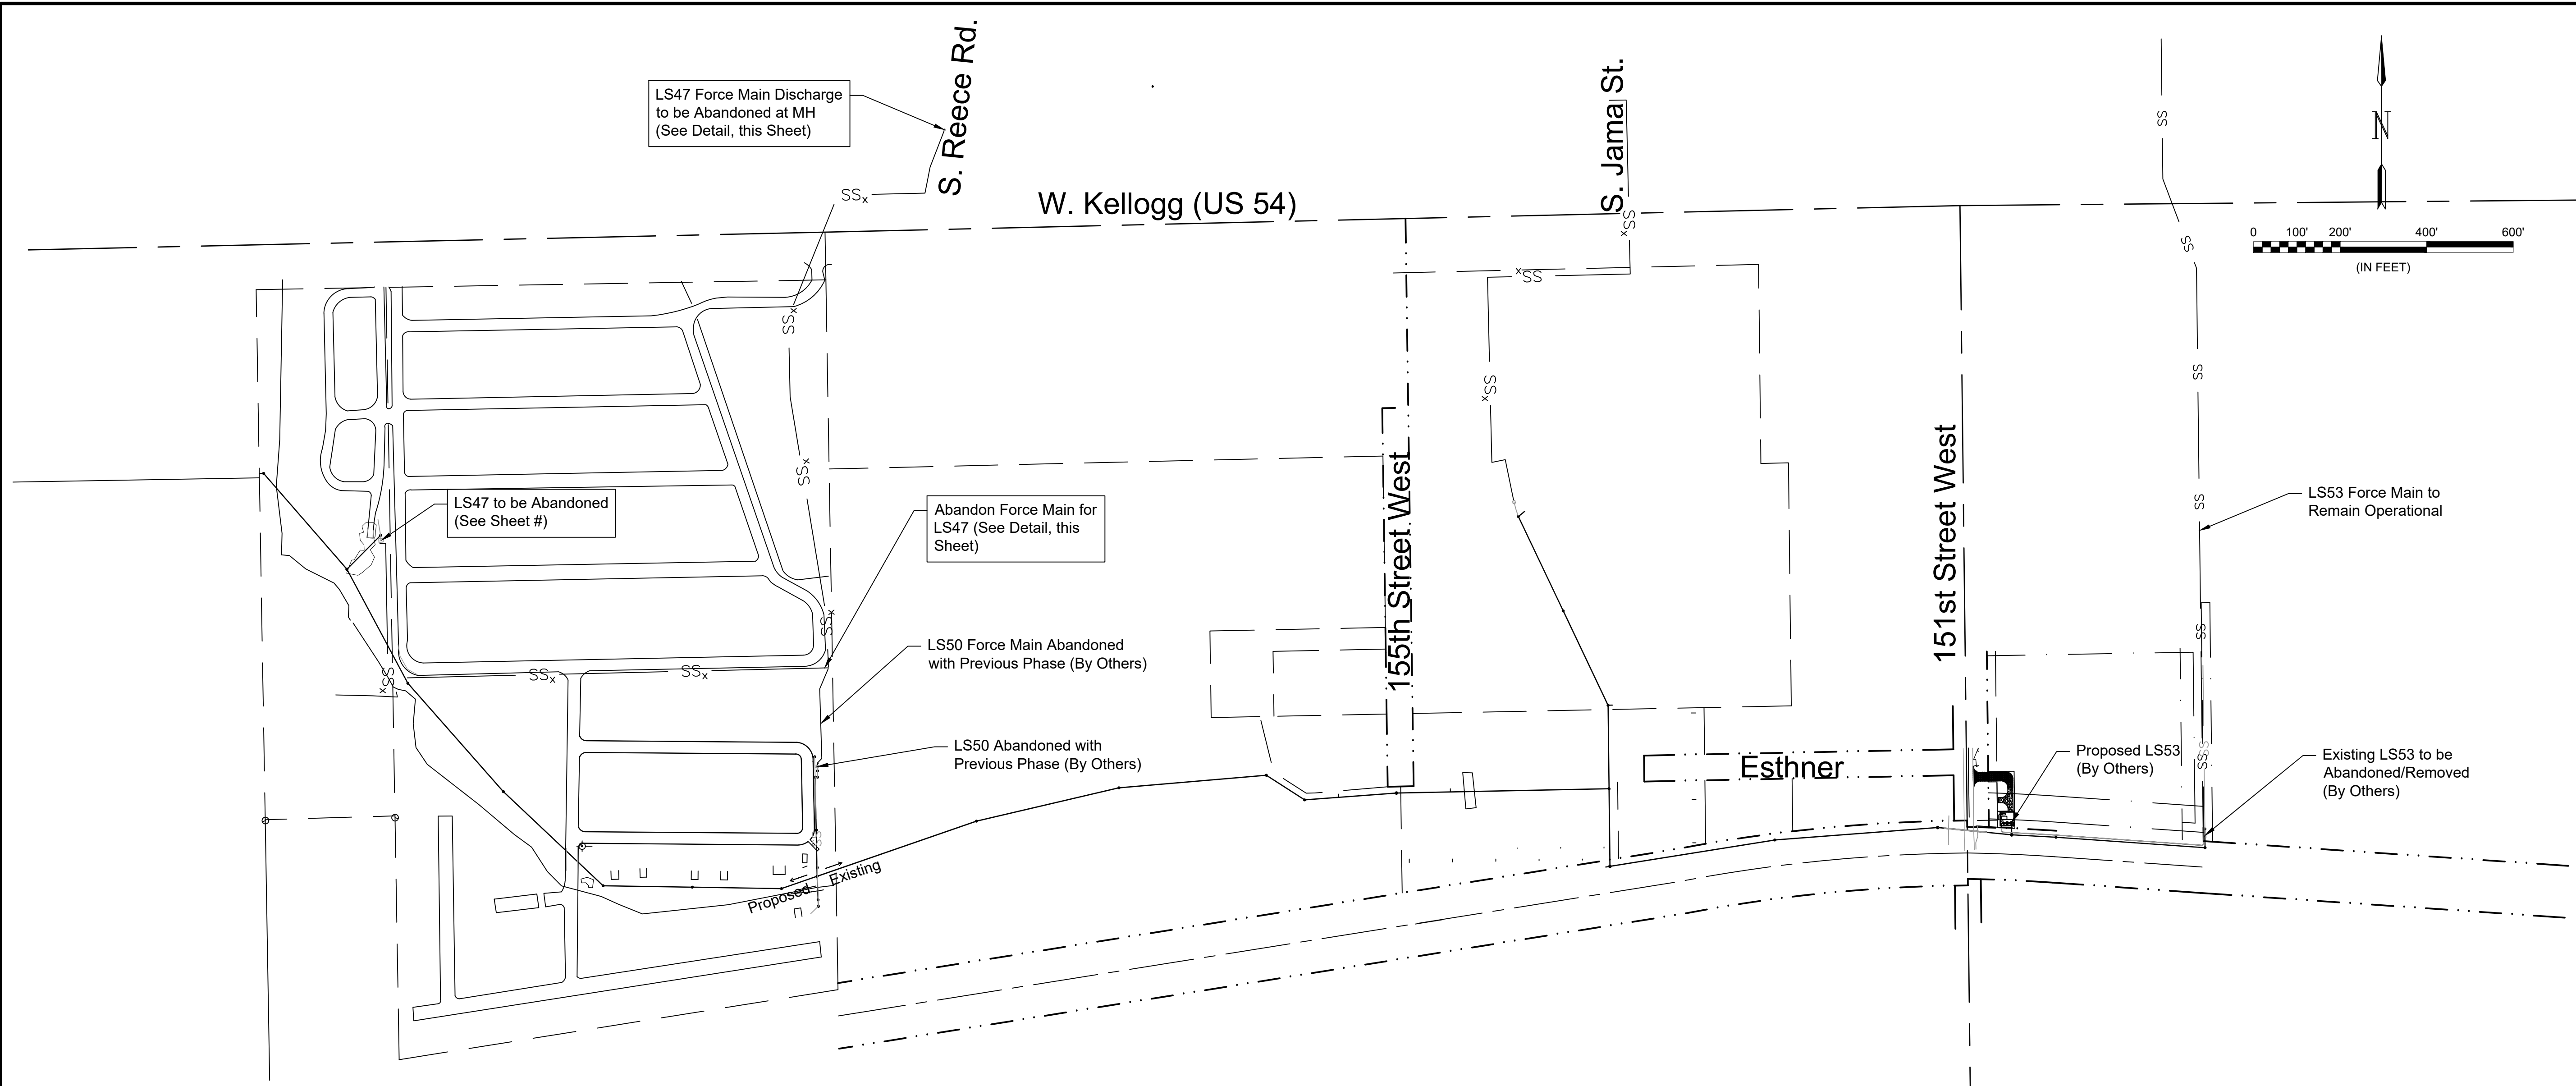

Abandonment of the existing force mains as shown on this sheet will be bid as a Lump Sum Bid Item for SS Force Main Abandonment. All labor, material, equipment and site clearing and restoration necessary shall be subsidiary to the lump sum bid item.

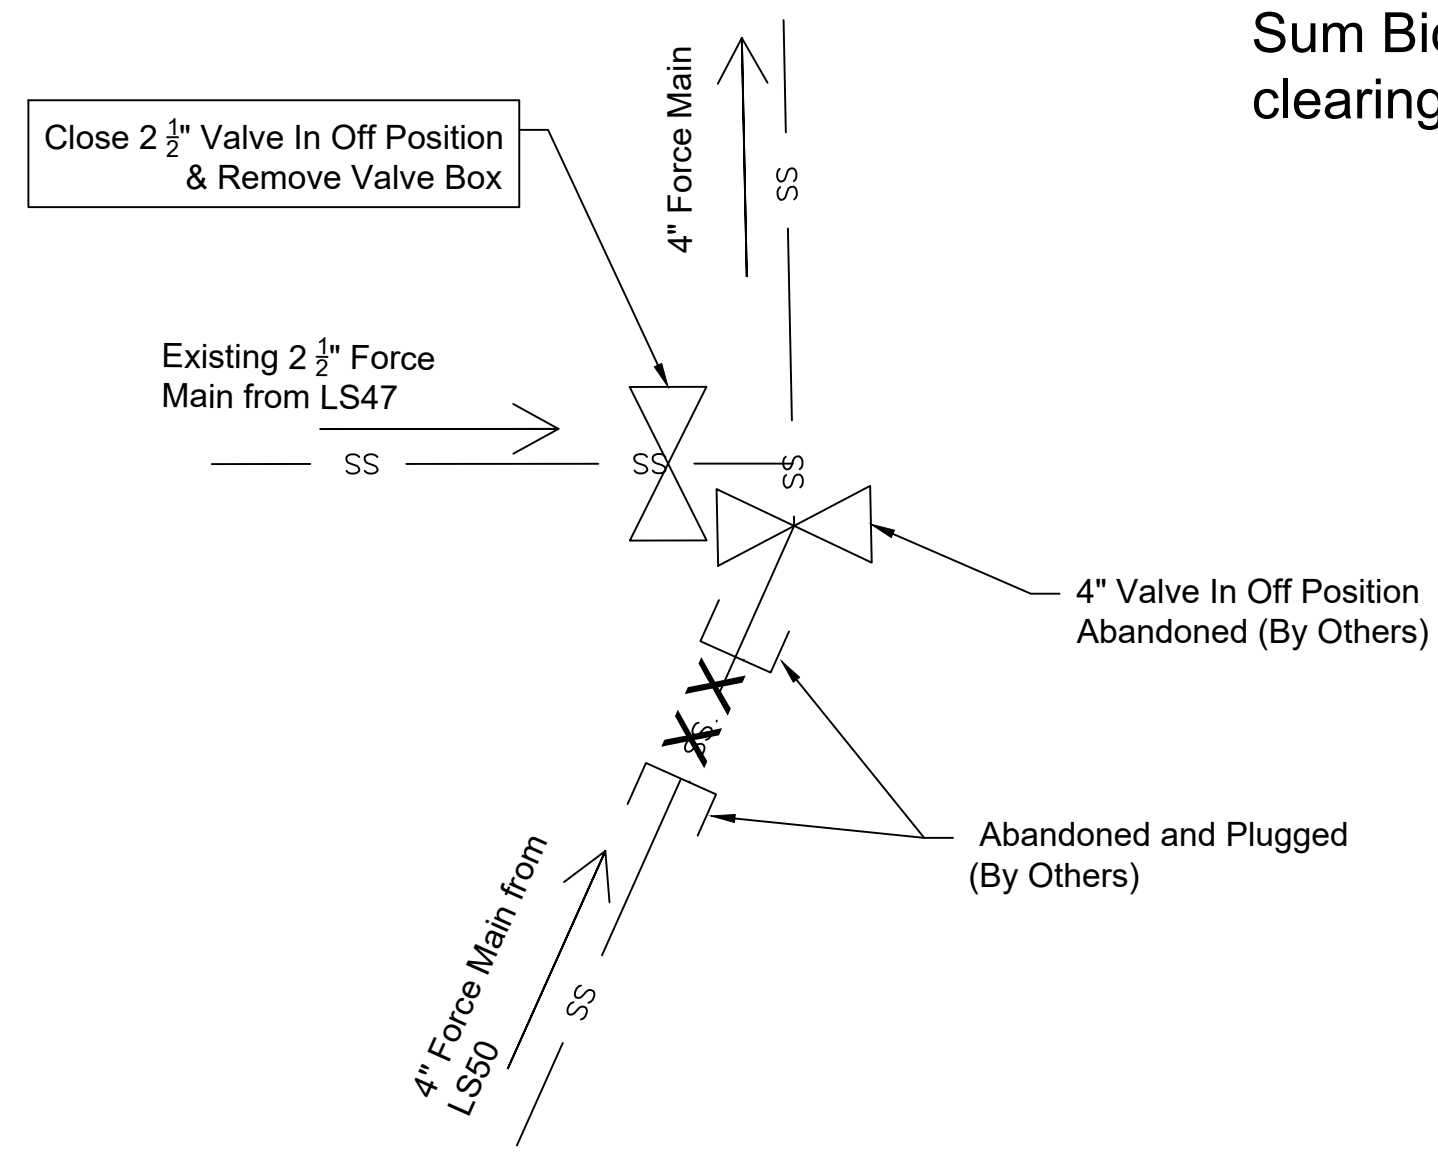

LS47 FORCE MAIN ABANDONMENT DETAIL
 (Not to Scale & Schematic in Nature)

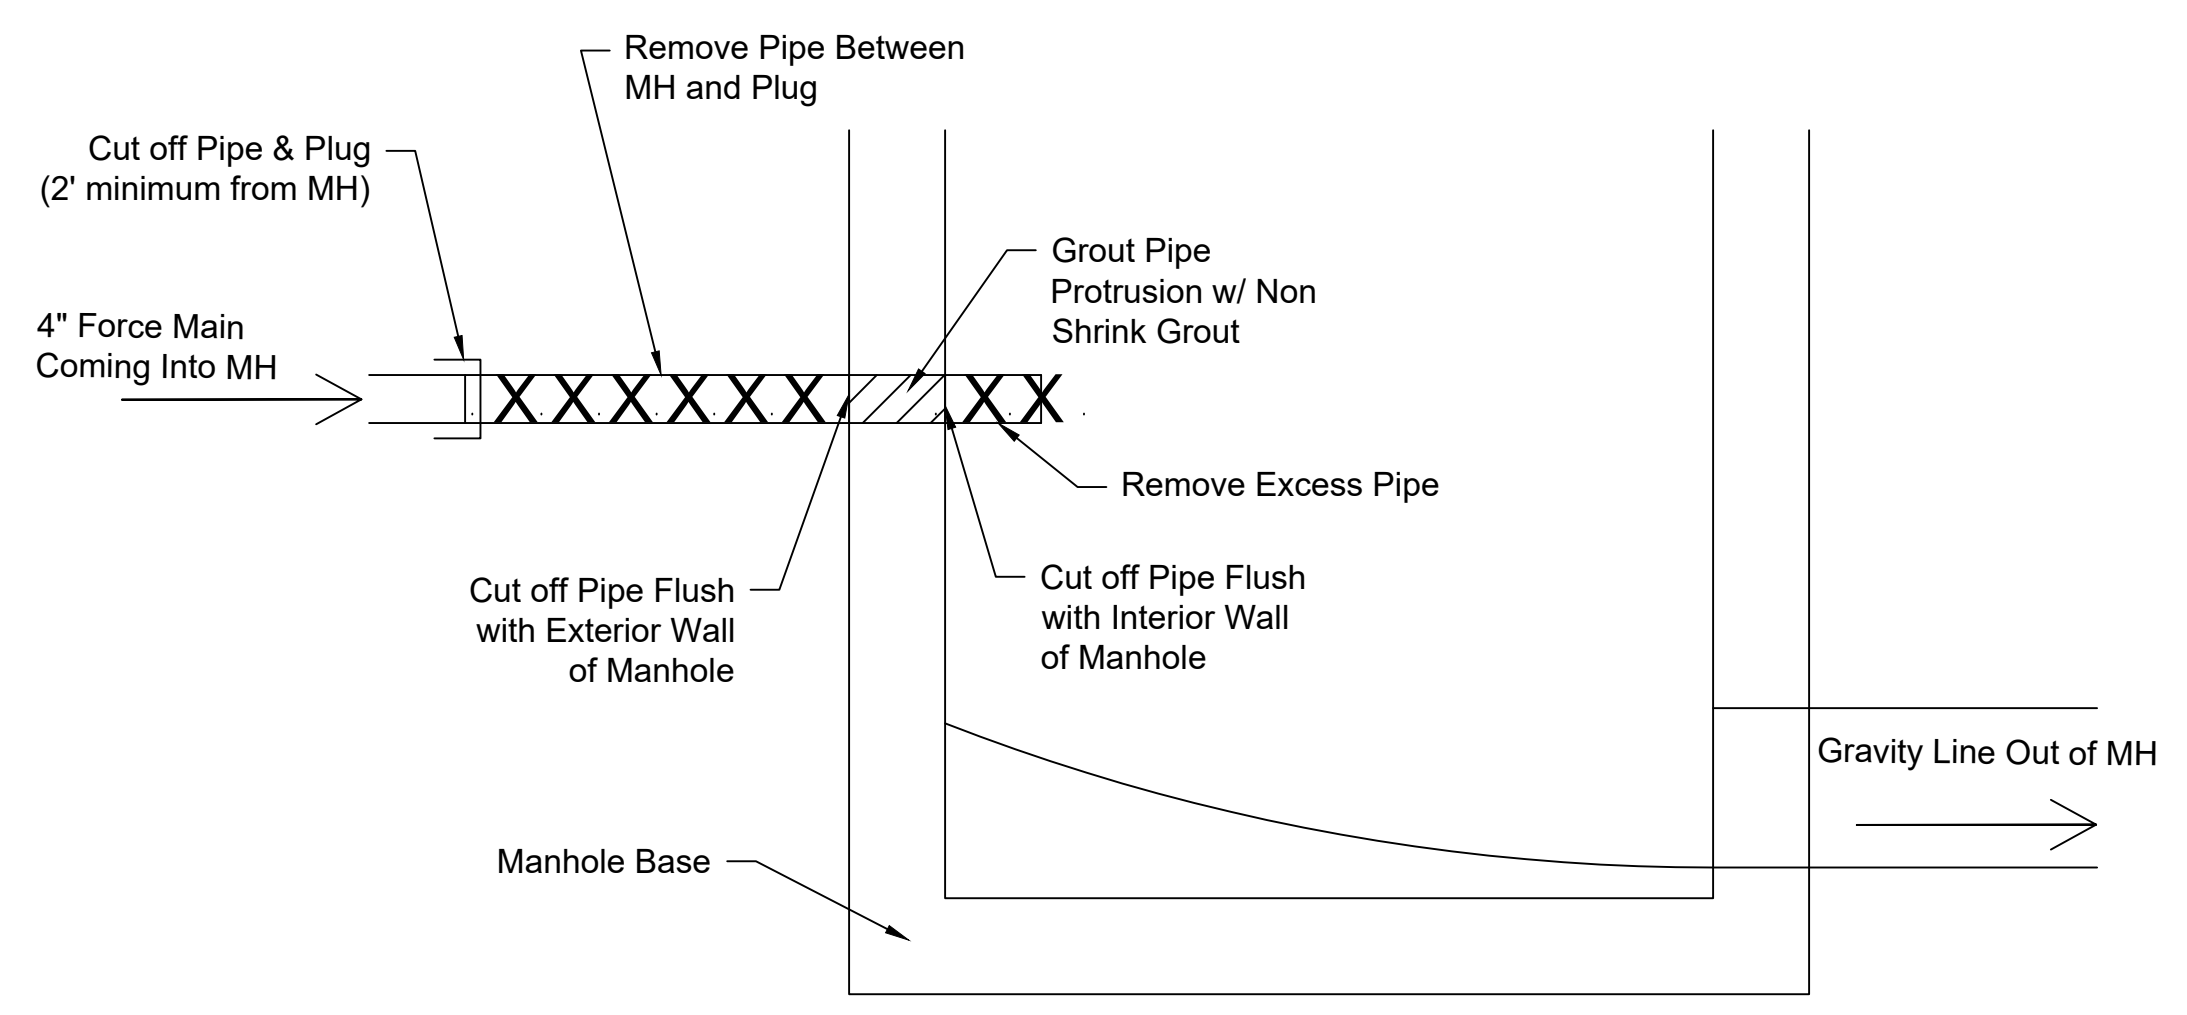

LS47 FORCE MAIN DISCHARGE ABANDONMENT DETAIL
 (Not to Scale & Schematic in Nature)

© 2018 GARVER, LLC
 THIS DOCUMENT, ALONG WITH THE IDEAS AND DESIGNS CONVEYED HEREIN, SHALL BE CONSIDERED INSTRUMENTS OF PROFESSIONAL SERVICE AND ARE PROPERTY OF GARVER, LLC. ANY USE, REPRODUCTION, OR DISTRIBUTION OF THIS DOCUMENT, ALONG WITH THE IDEAS AND DESIGN CONTAINED HEREIN, IS PROHIBITED UNLESS AUTHORIZED IN WRITING BY GARVER, LLC OR EXPLICITLY ALLOWED IN THE GOVERNING PROFESSIONAL SERVICES AGREEMENT FOR THIS WORK.

REV.	DATE	DESCRIPTION	BY



CITY OF WICHITA
 WICHITA, KANSAS
 Sanitary Sewer from
 Lift Station 47

Force Main Abandonment

JOB NO.: 19T41008
 DATE: Jul 2020
 DESIGNED BY: MTD
 DRAWN BY: MCP

BAR IS ONE INCH ON ORIGINAL DRAWING
 IF NOT ONE INCH ON THIS SHEET, ADJUST SCALES ACCORDINGLY.

DRAWING NUMBER