

WICHITA, KANSAS
Pool Improvements
MINISA PARK



Seal:

Jeff Bartley-ENGINEER
LICENSE #15116


Date: 08-14-20 Job #: 18-512

Drawn: CJB Checked: JAB


Issue: CONSTRUCTION DOCUMENTS

**FILTER AREA
IMPROVEMENT
SECTIONS**


SP-F3

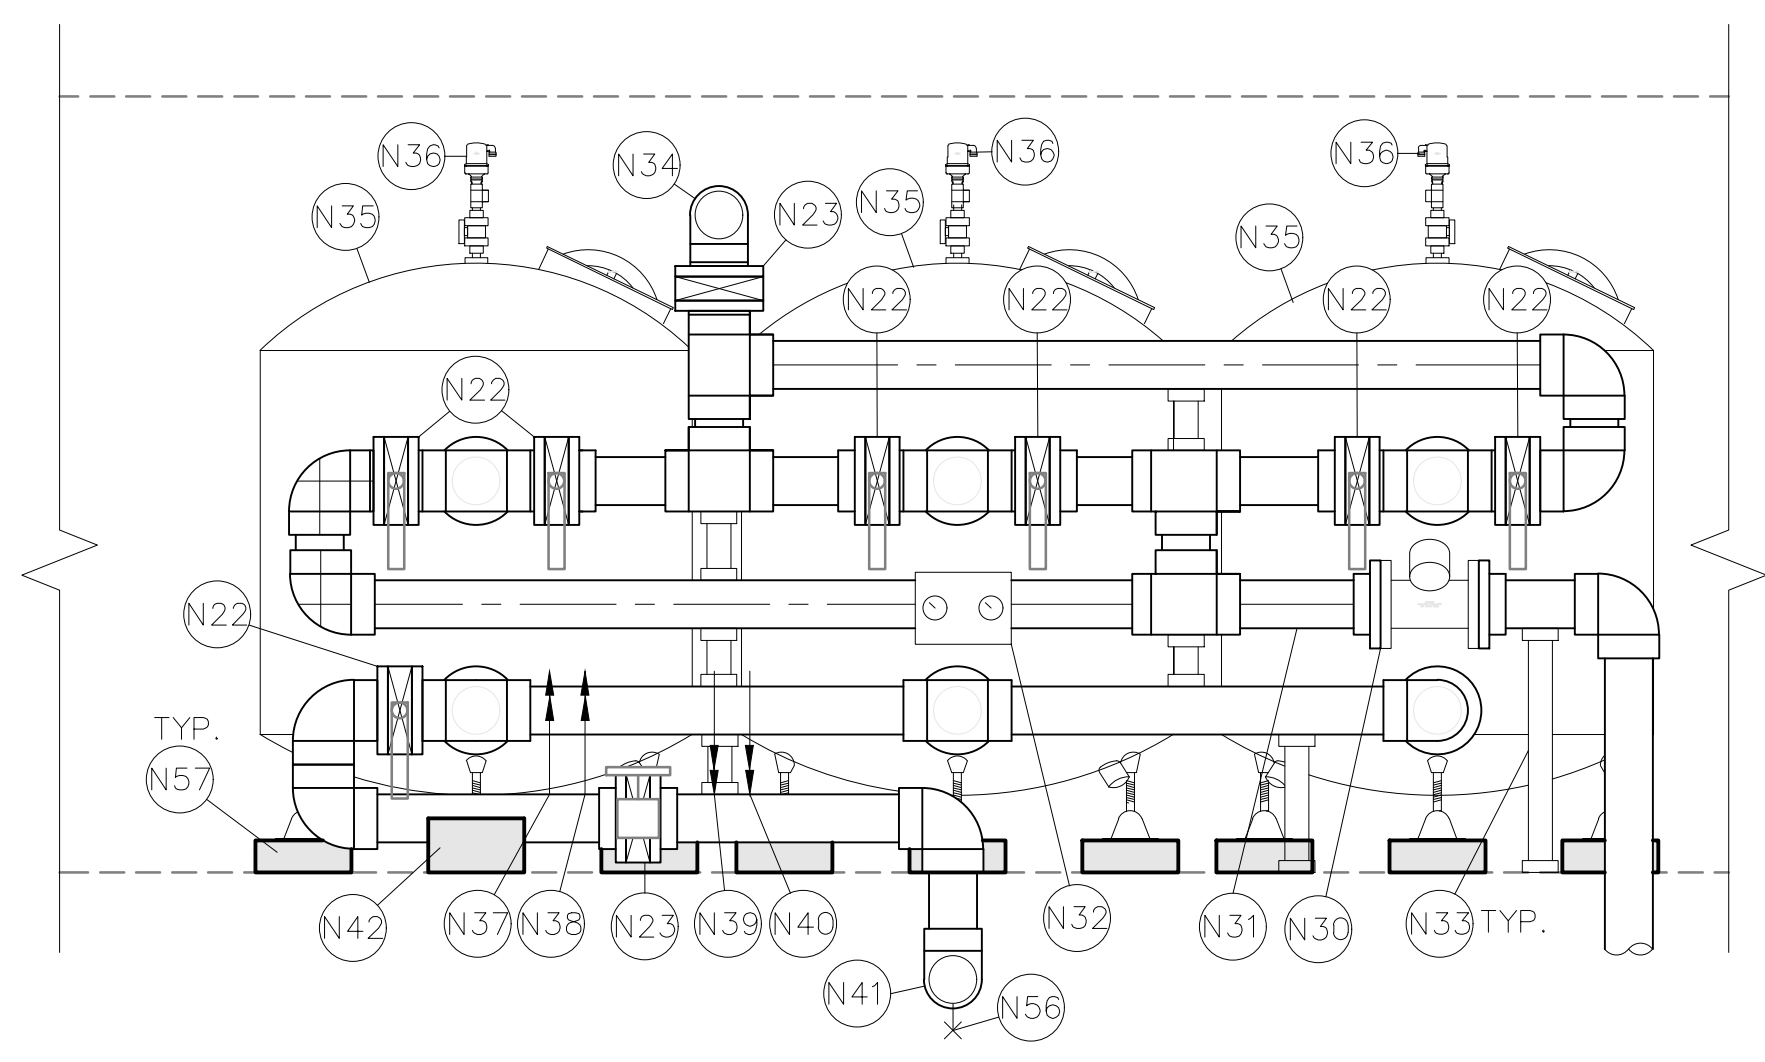

C FILTER AREA IMPROVEMENT SECTION
Scale: 1/2"=1'-0"

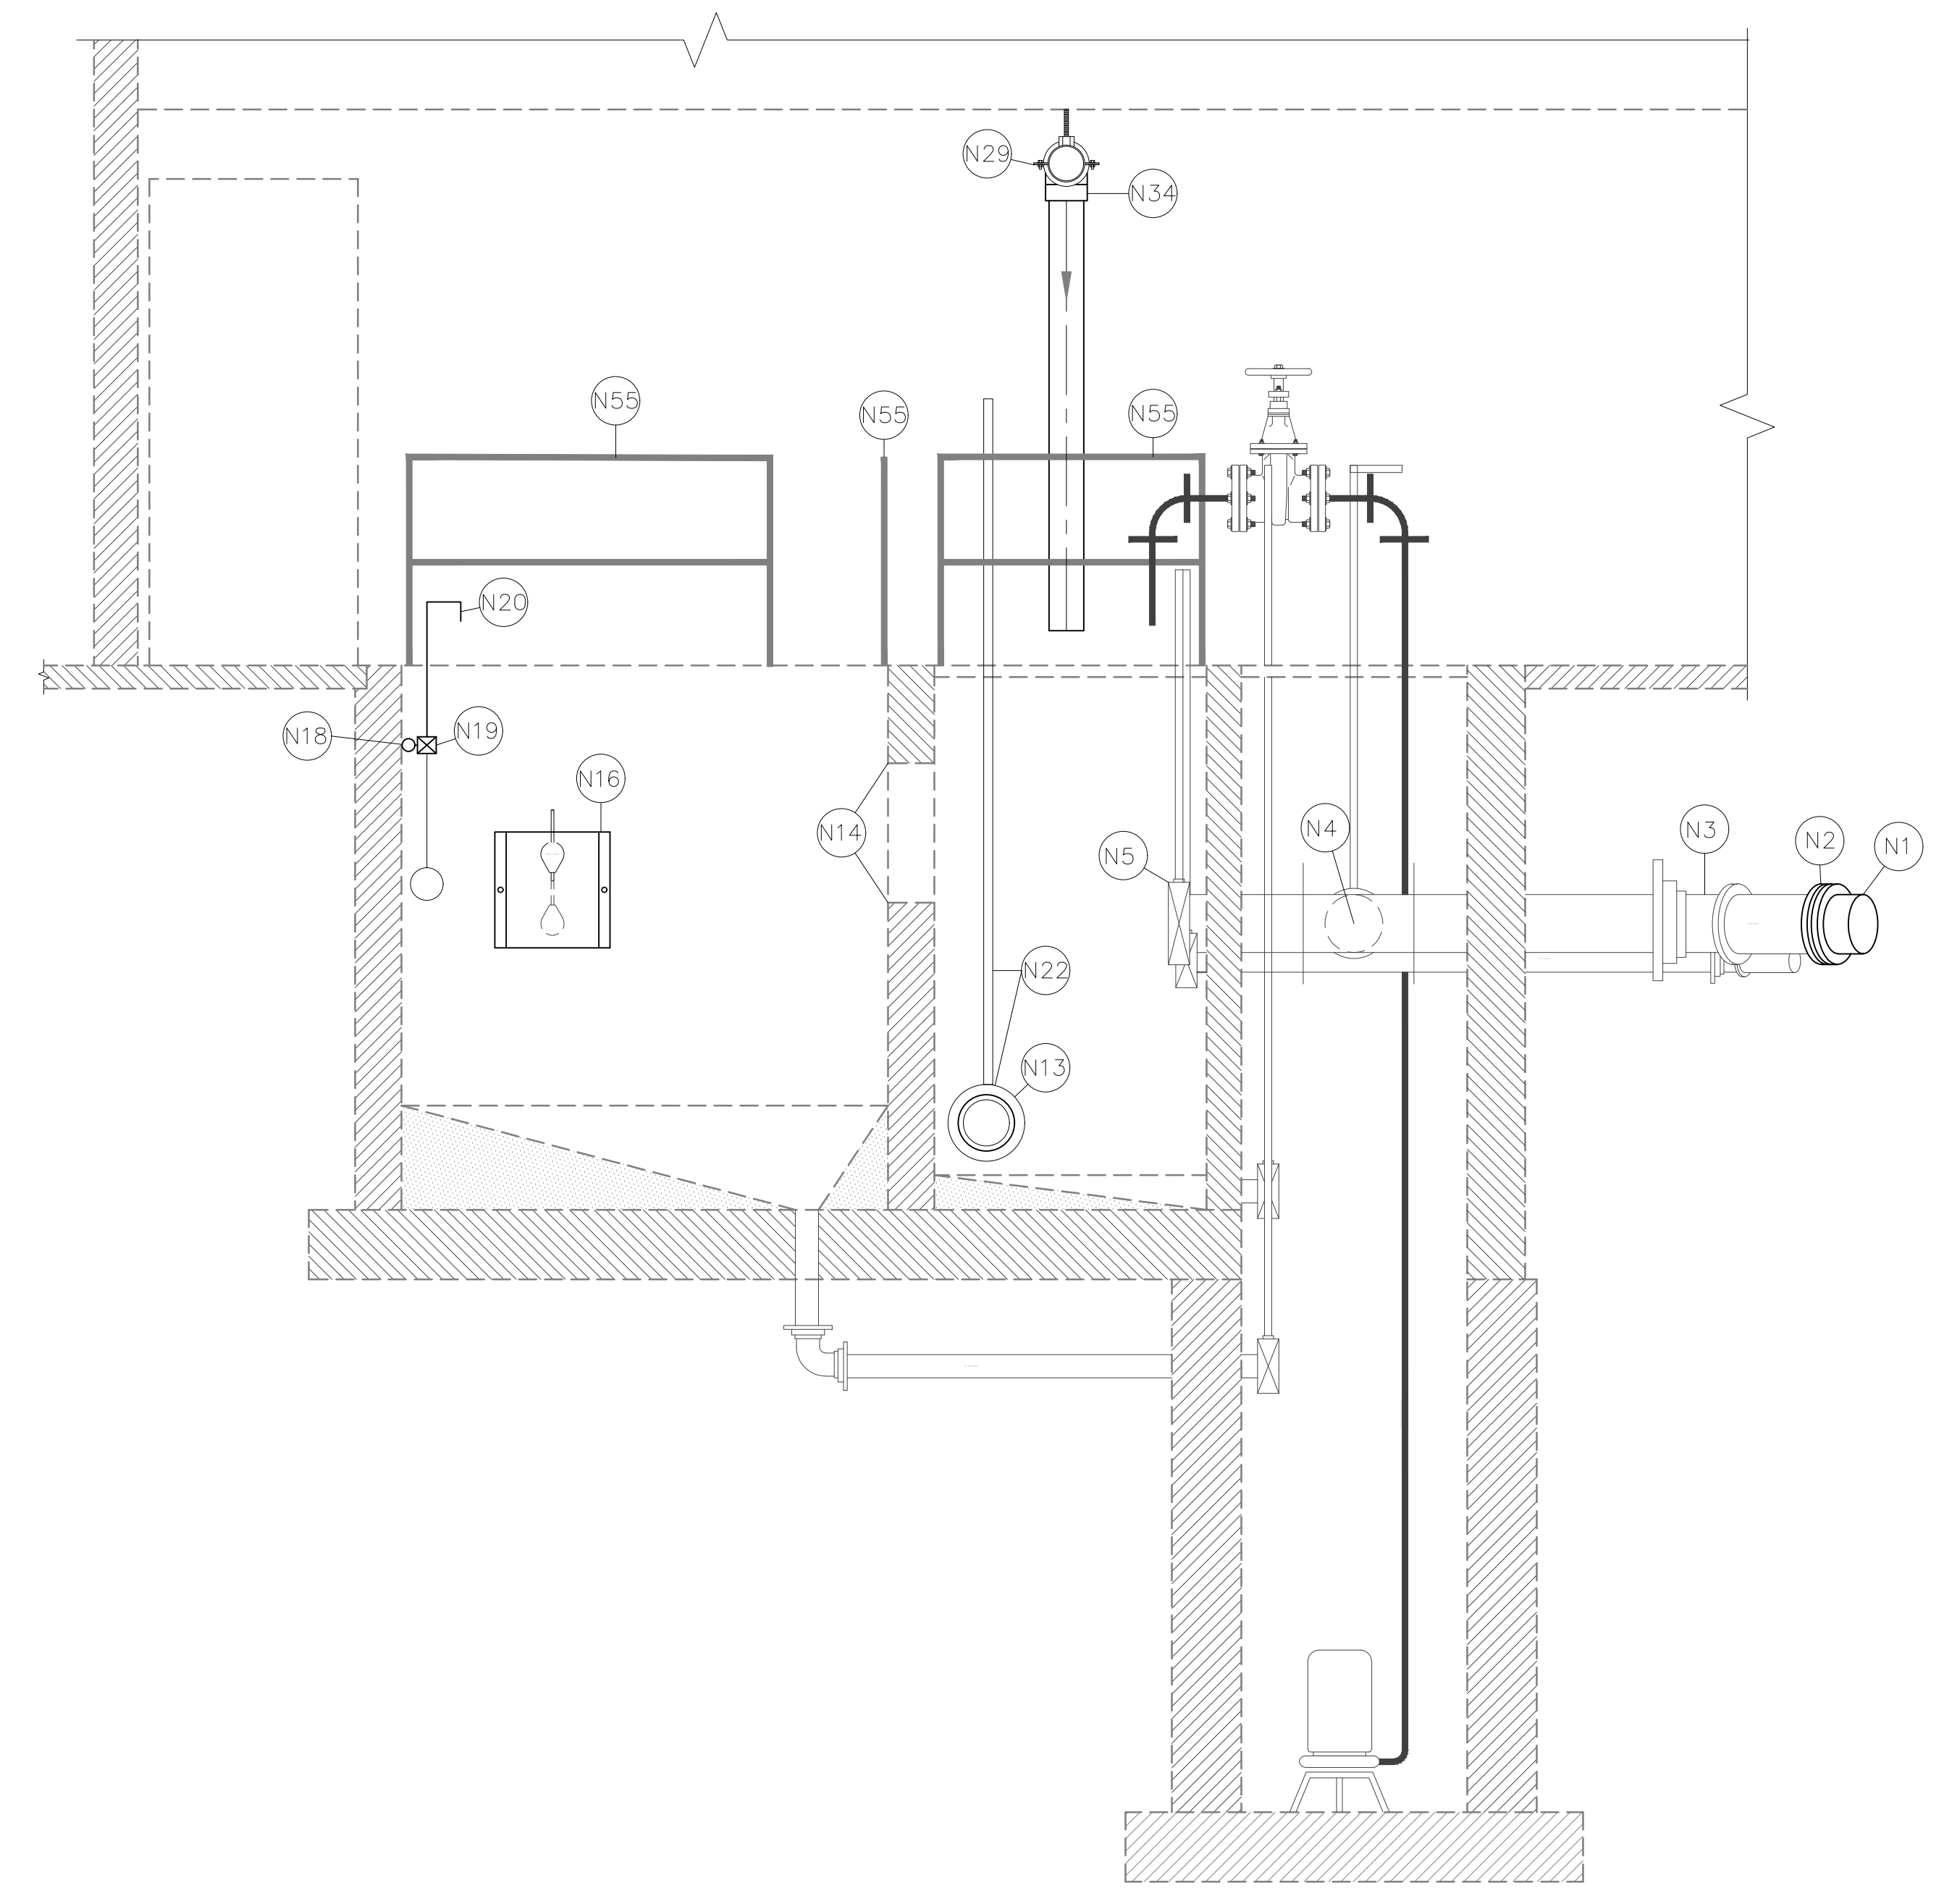

D FILTER AREA IMPROVEMENT SECTION
Scale: 1/2"=1'-0"

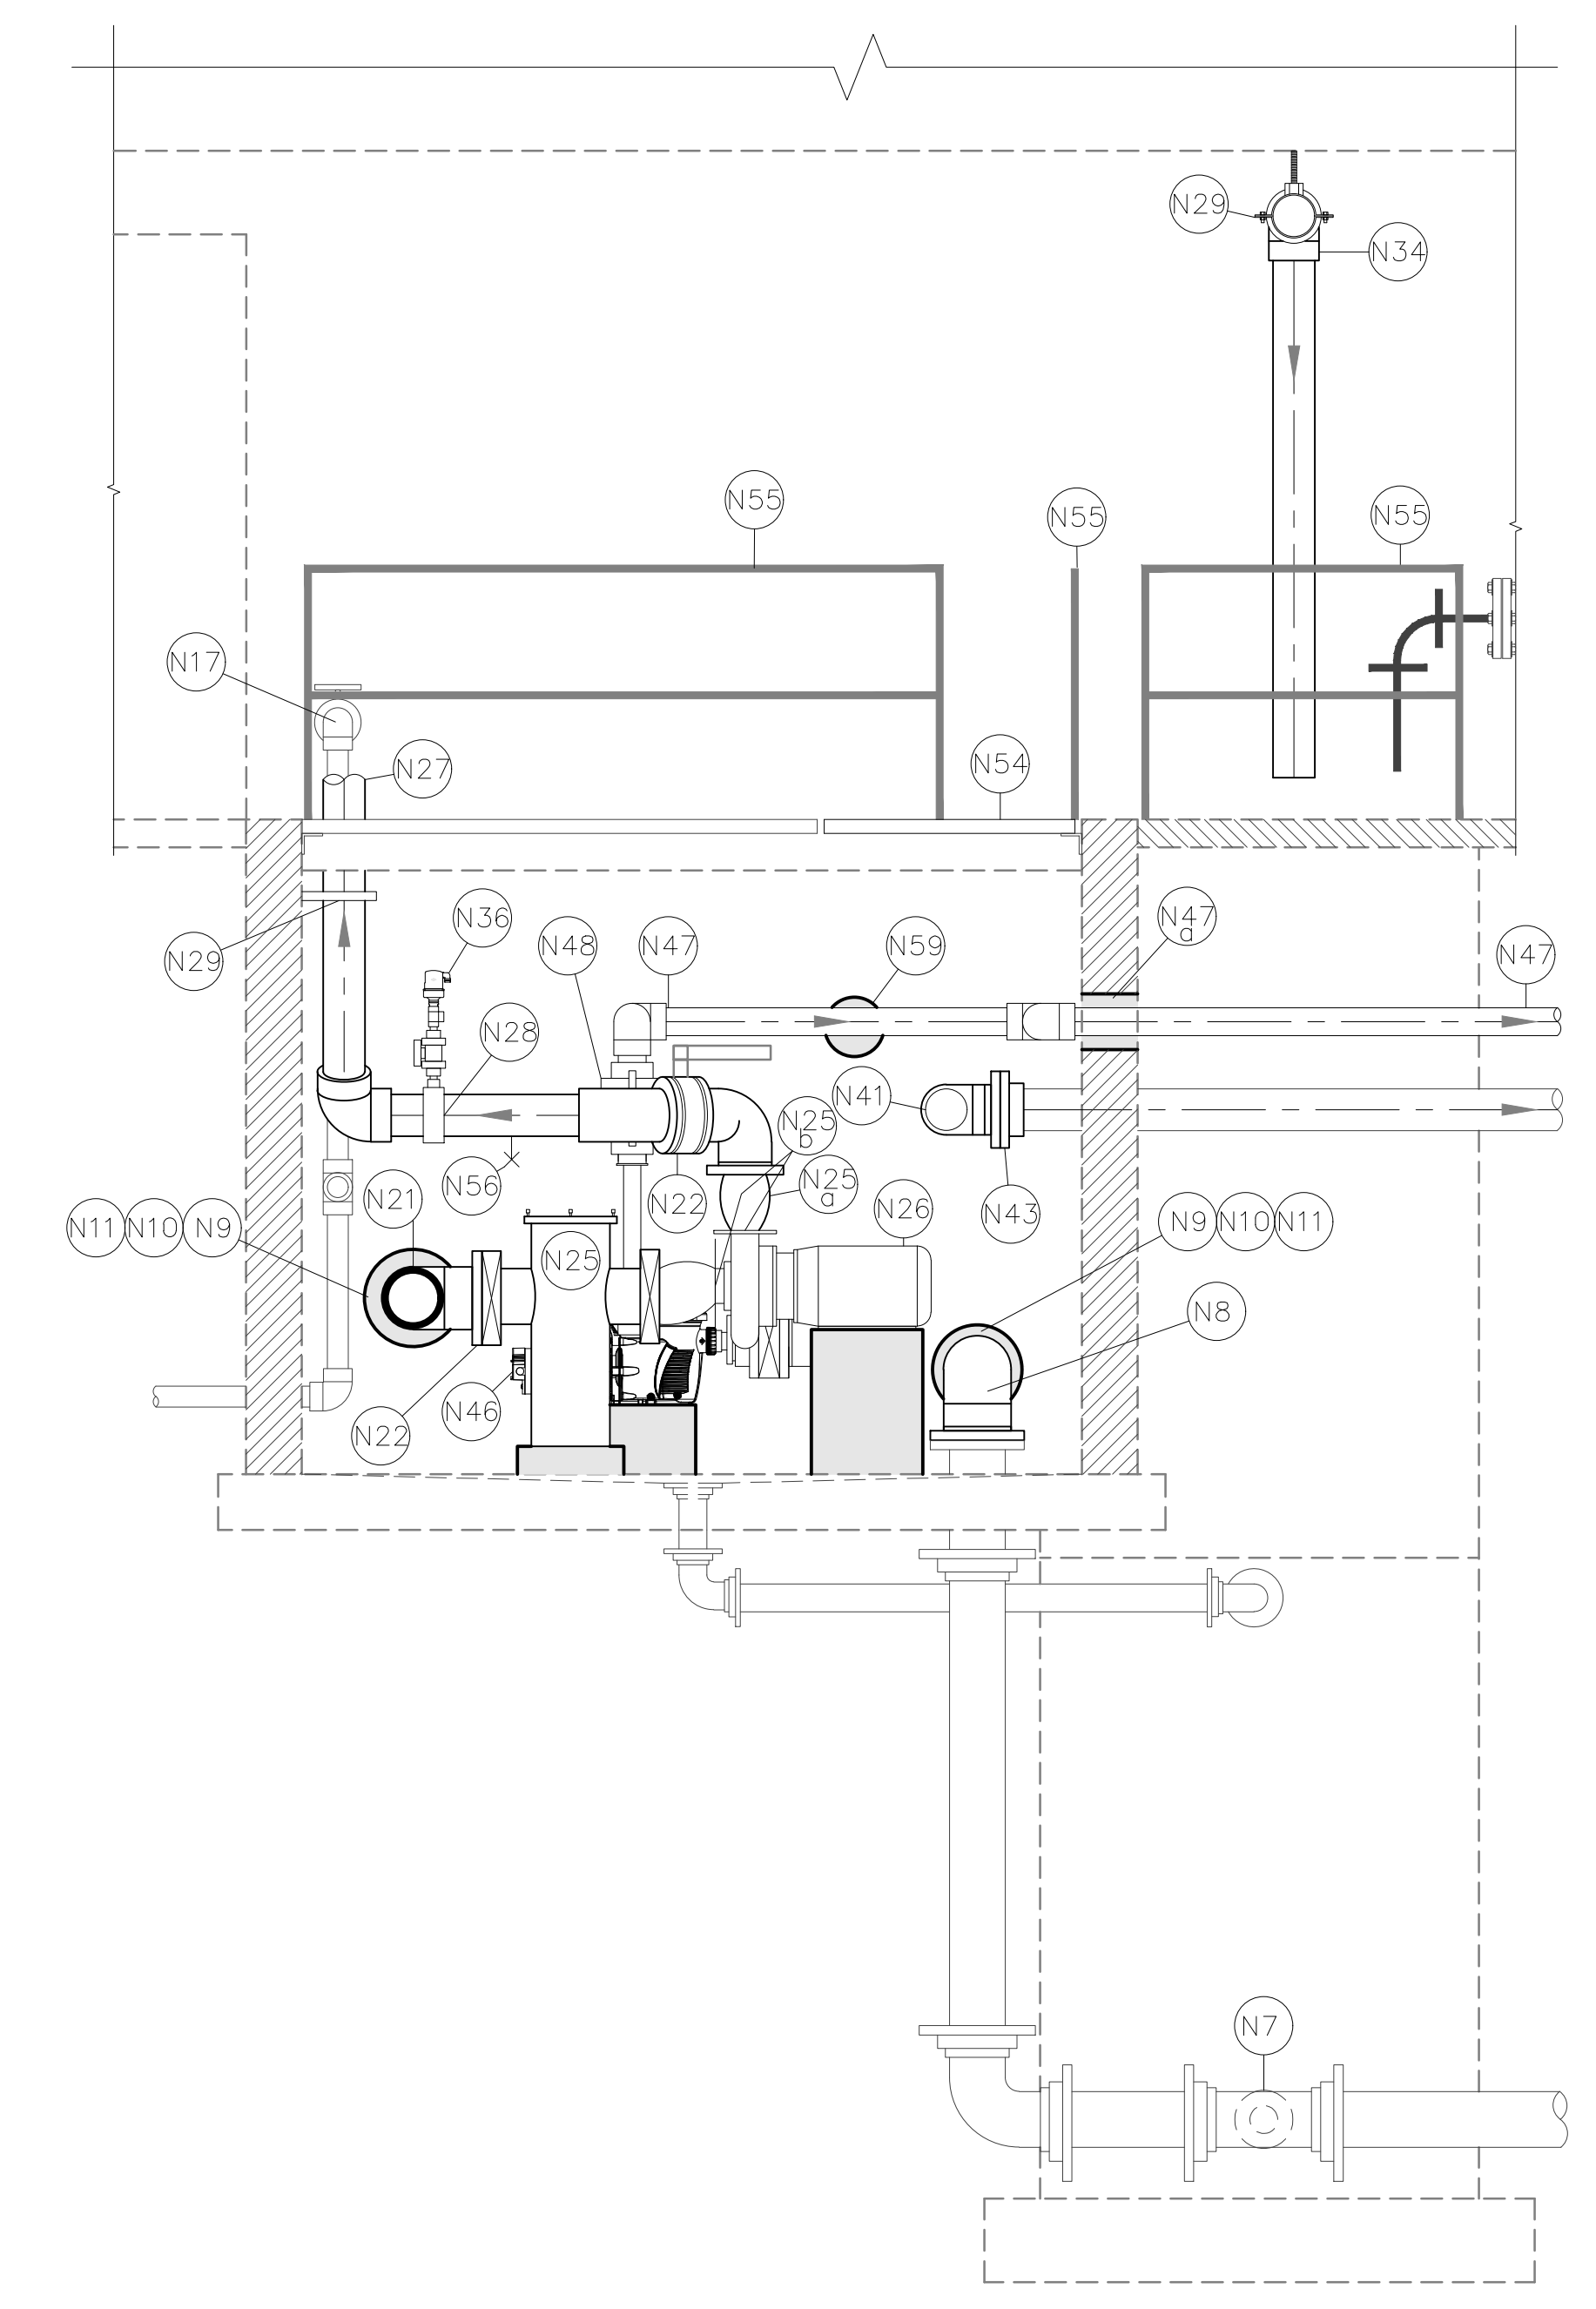

E FILTER AREA IMPROVEMENT SECTION
Scale: 1/2"=1'-0"