




EXC = 33.4
LF = 16.3
CF = 7.7

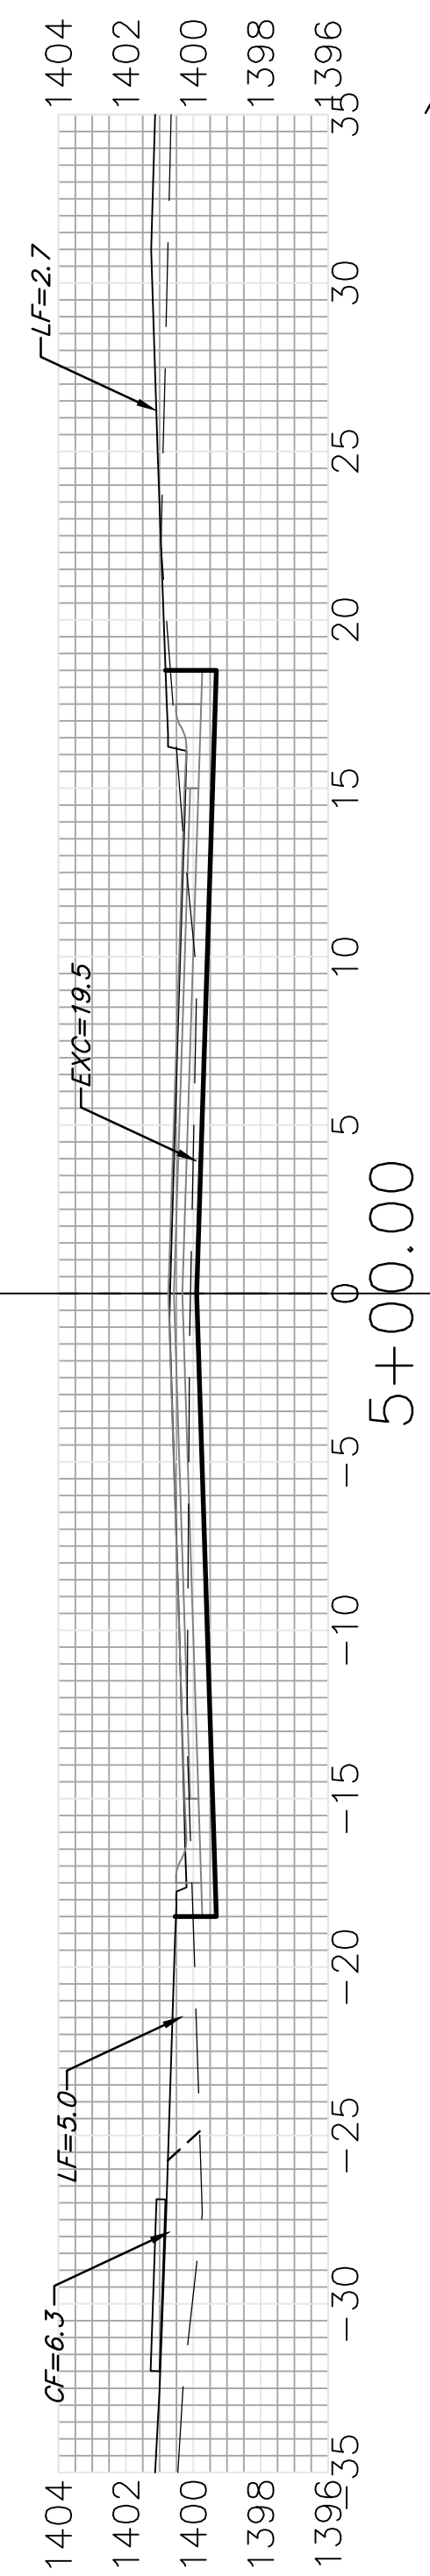


EXC = 25.3
LF = 13.6
CF = 10.2

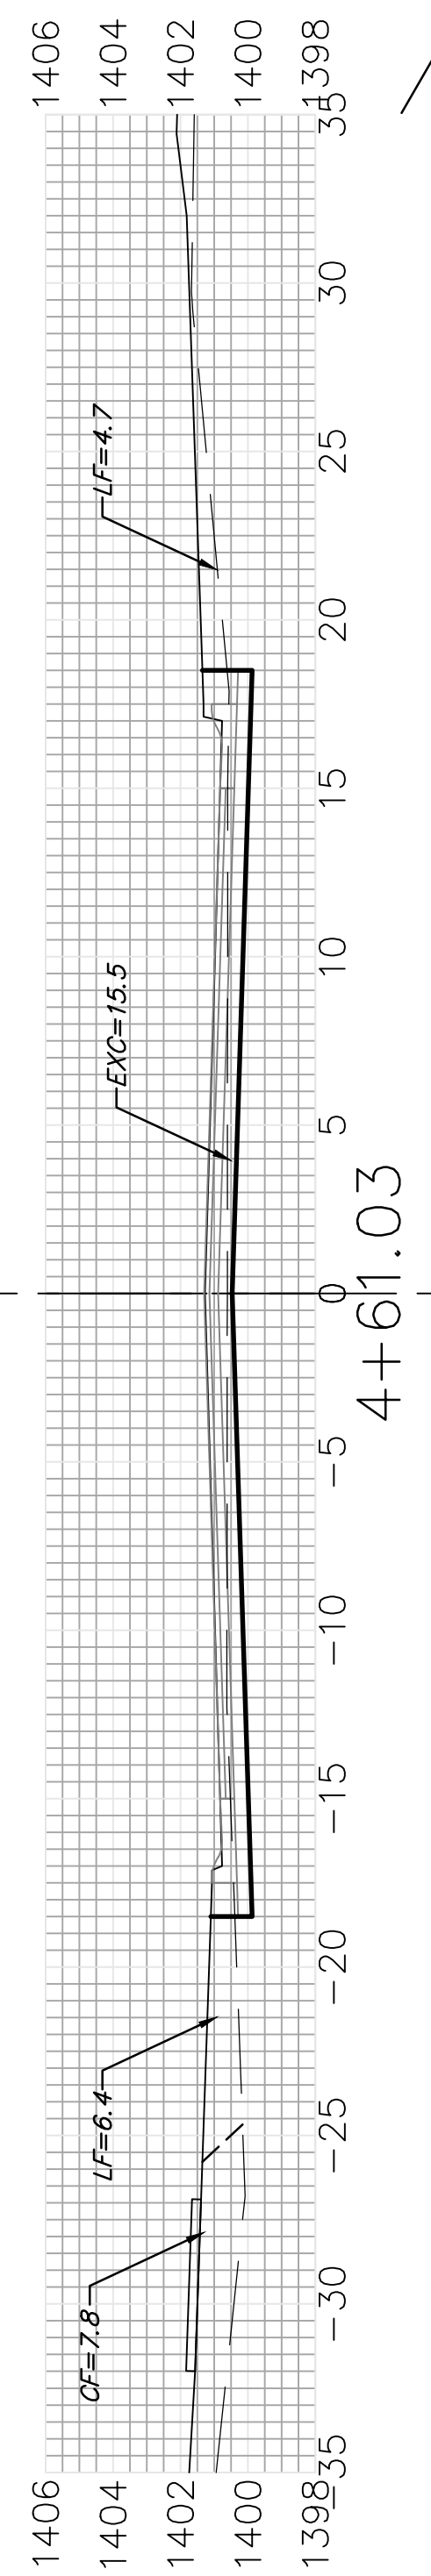


EXC = 13.4
LF = 7.9
CF = 5.1

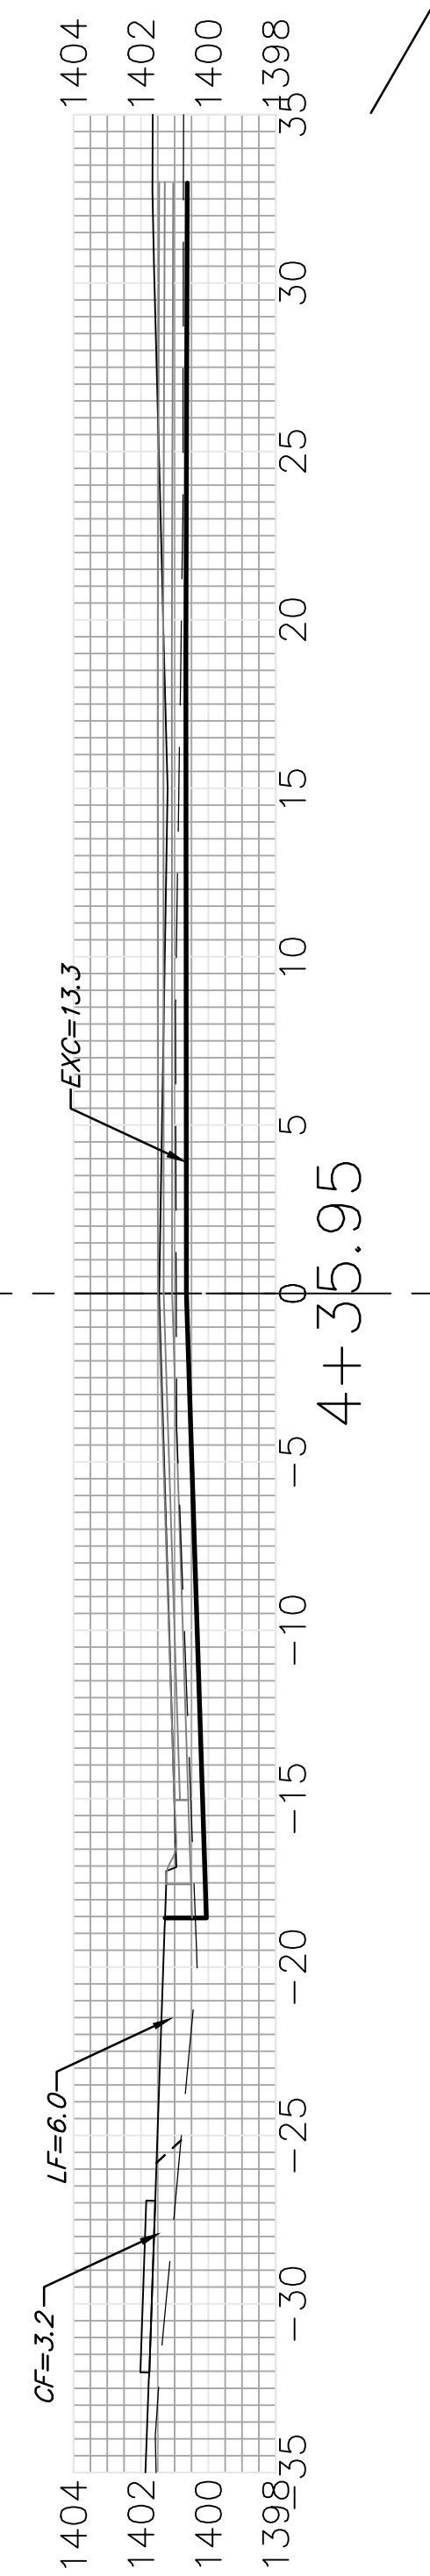


EXC = 14.3
LF = 10.9
CF = 4.1

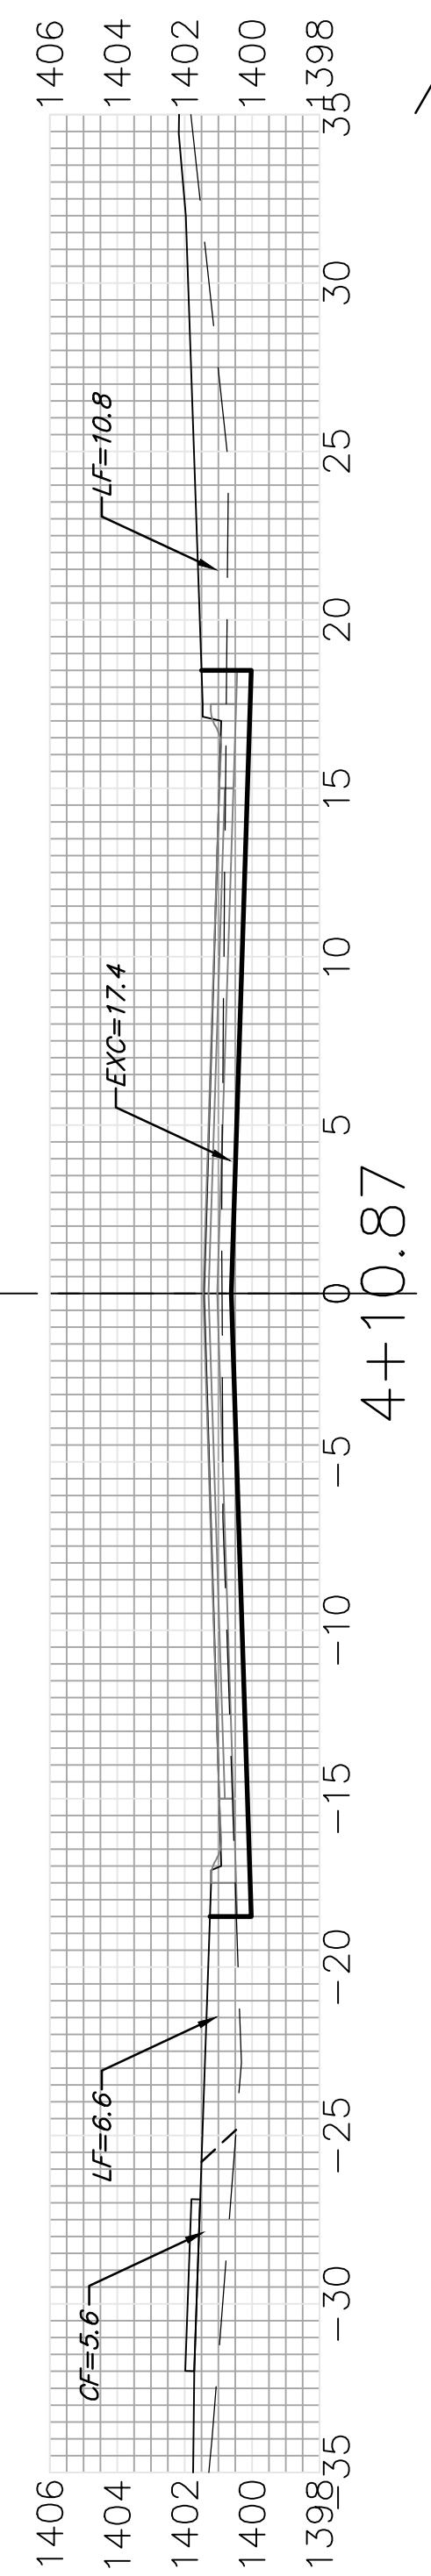


EXC = 6.8
LF = 6.4
CF = 2.2

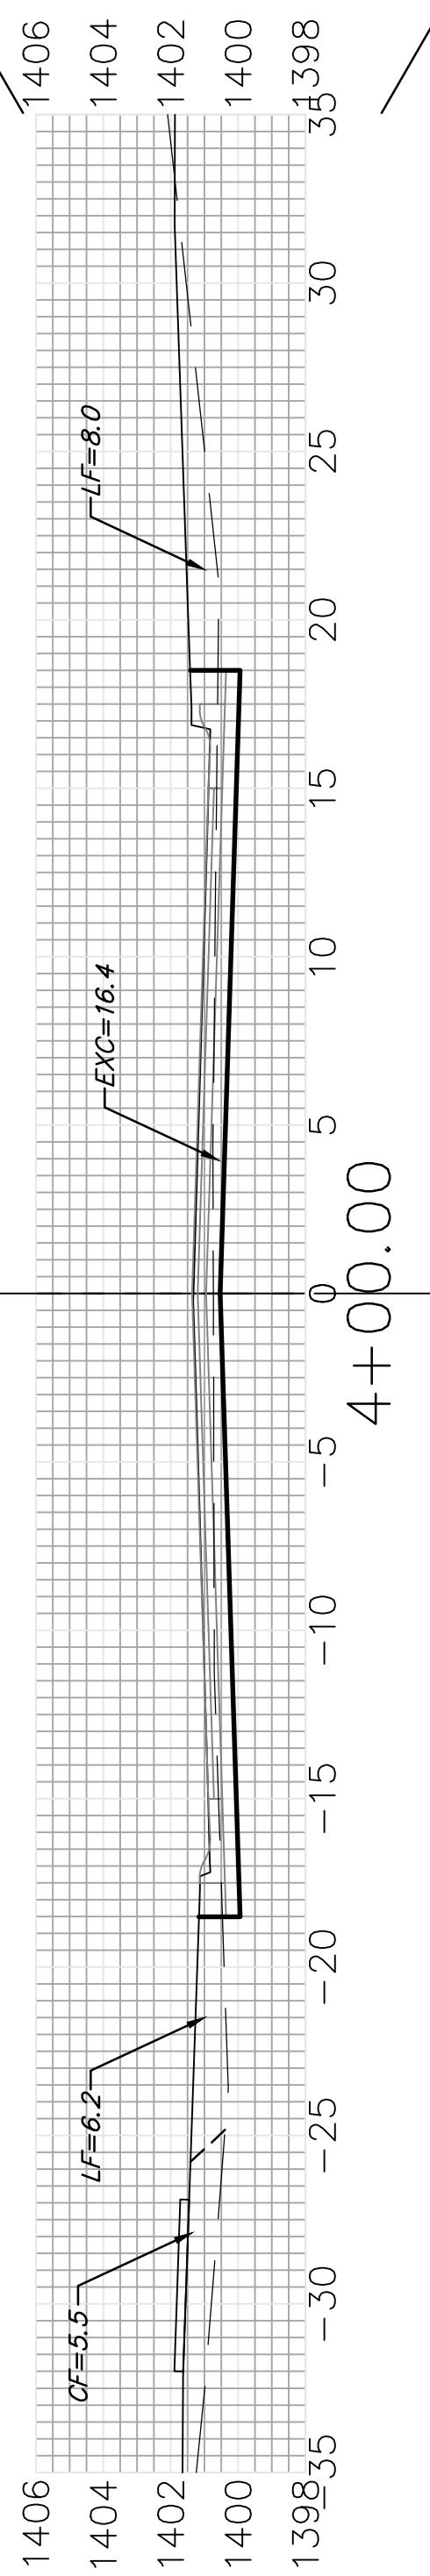


EXC = 26.1
LF = 22.0
CF = 5.1

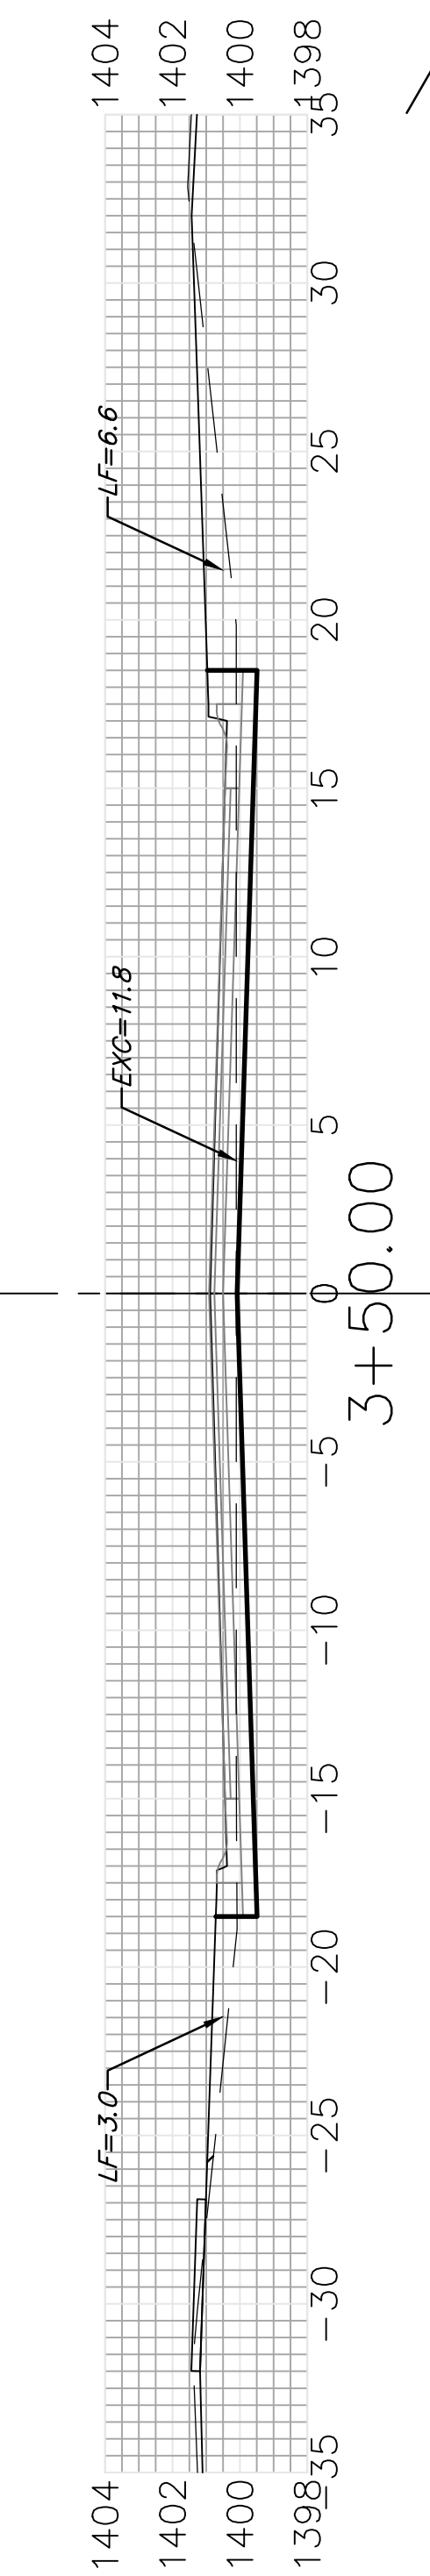


EXC = 24.4
LF = 18.4
CF = 0.0

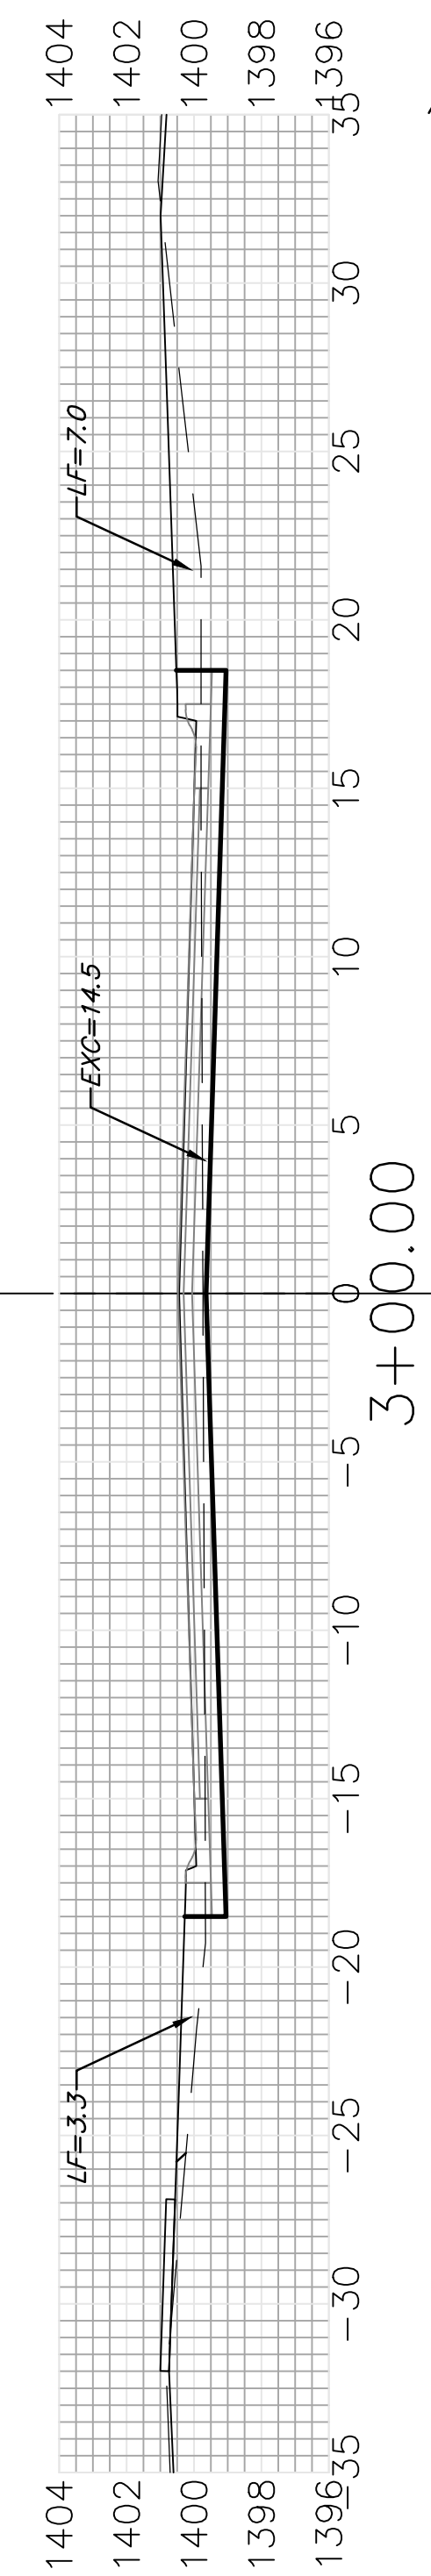

EXC = 23.3
LF = 19.4
CF = 0.0

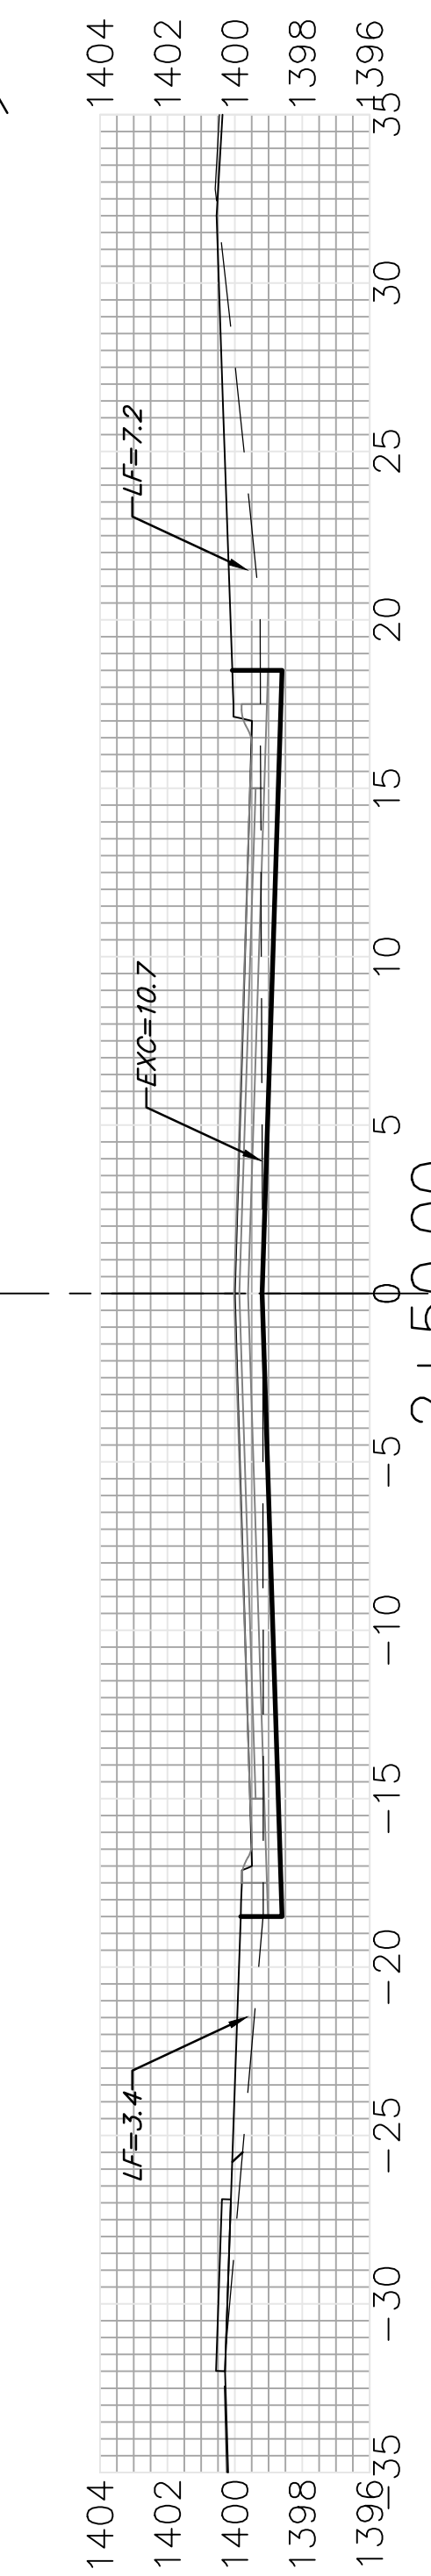

EXC = 16.1
LF = 17.9
CF = 0.0

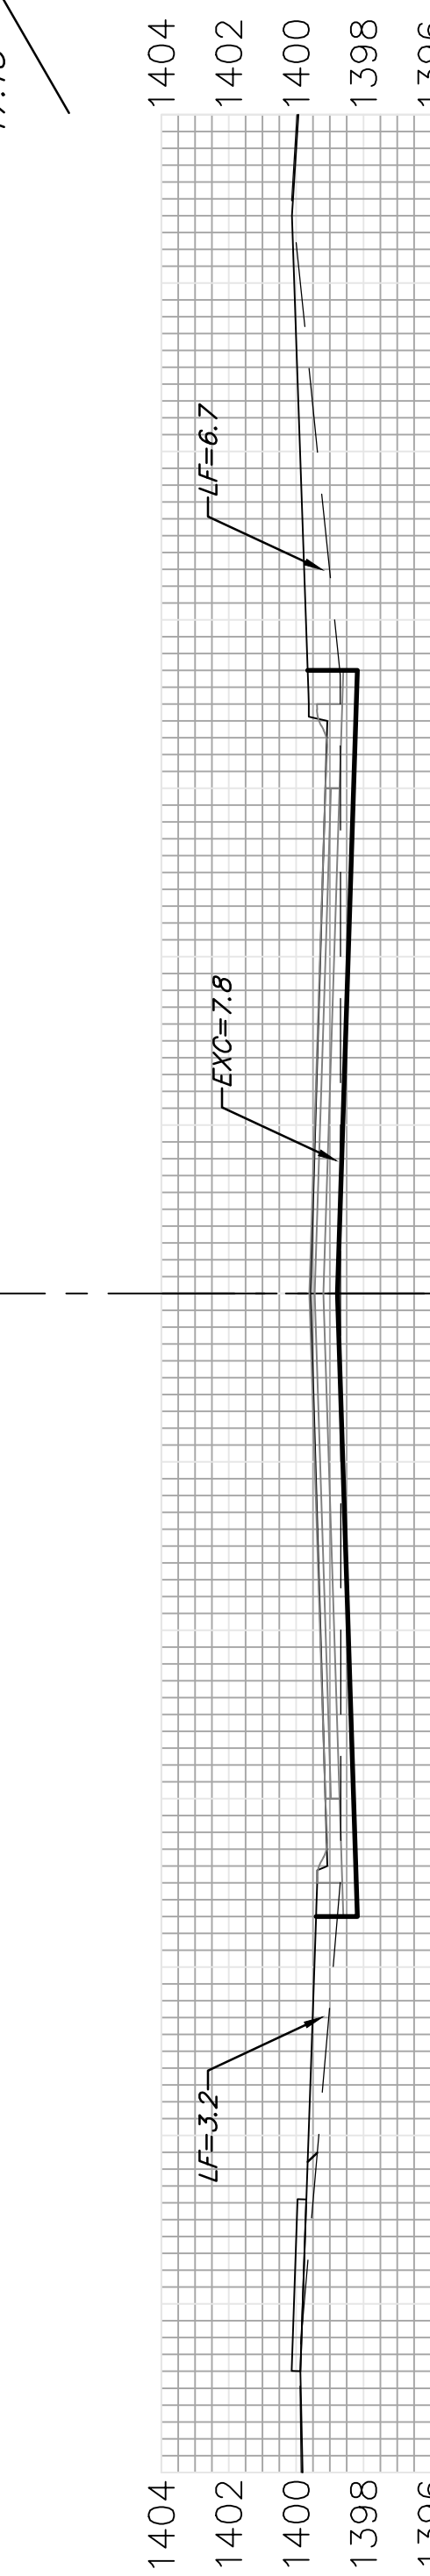

EAGLE
Q

Sheet Totals
Excavation = 183.1 C.Y.
Loose Fill = 132.8 C.Y.
Compacted Fill = 34.4 C.Y.

