




EXC = 30.0
LF = 23.5
CF = 2.8

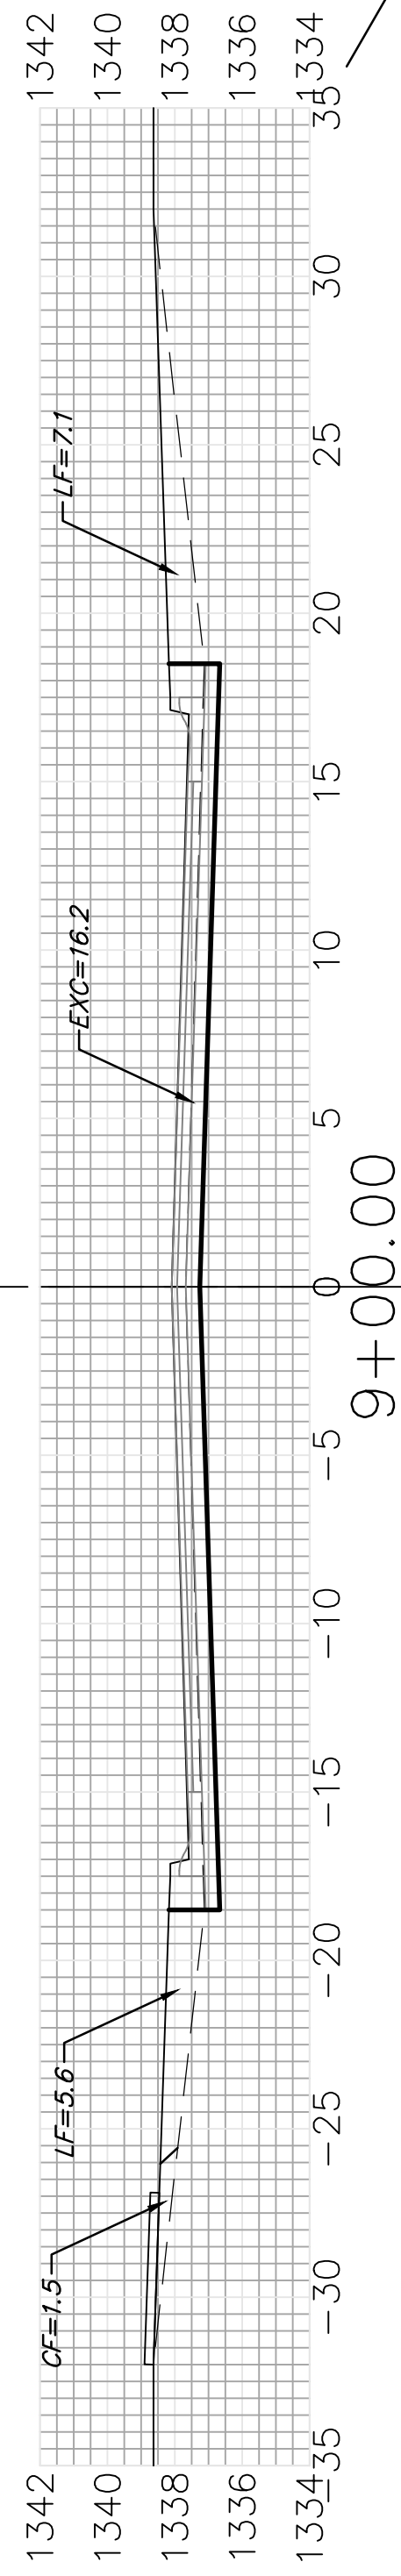


EXC = 30.0
LF = 23.5
CF = 2.8

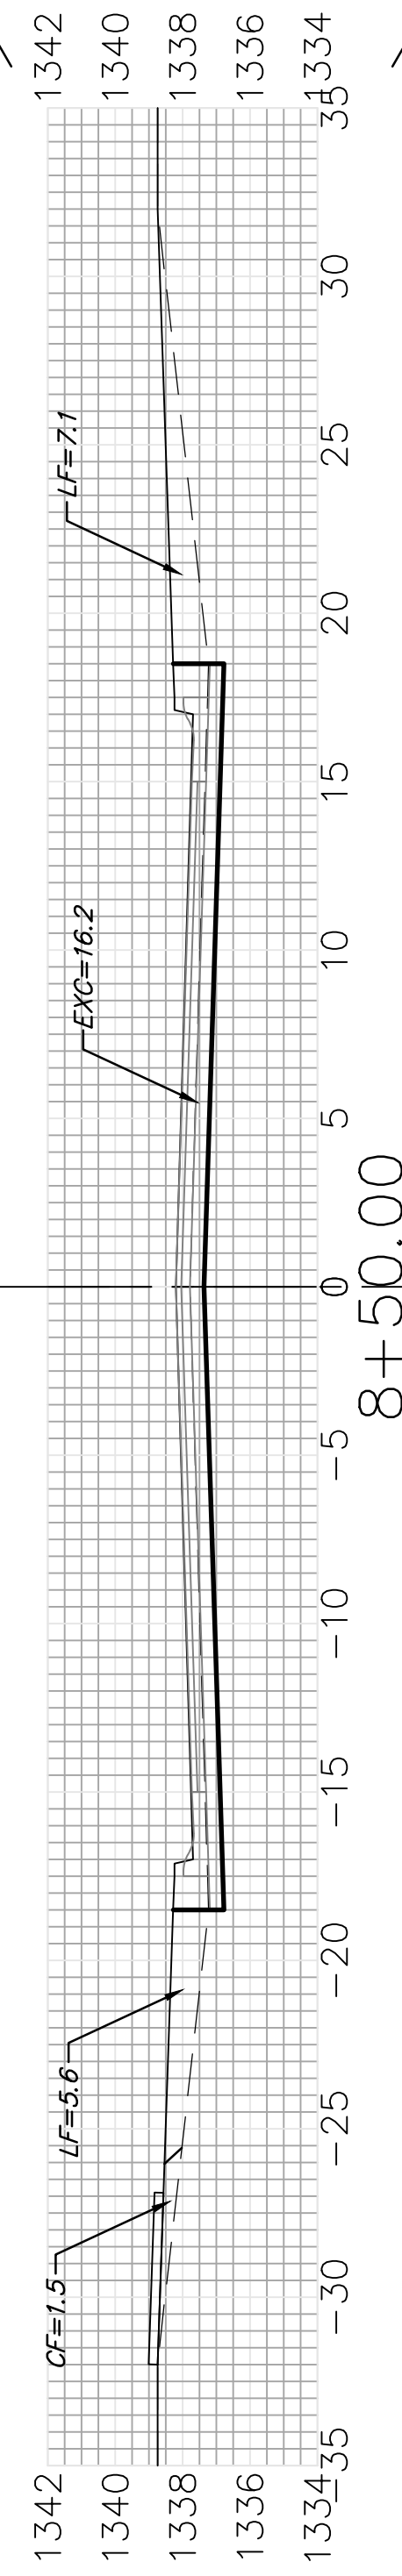


EXC = 30.0
LF = 23.5
CF = 2.8

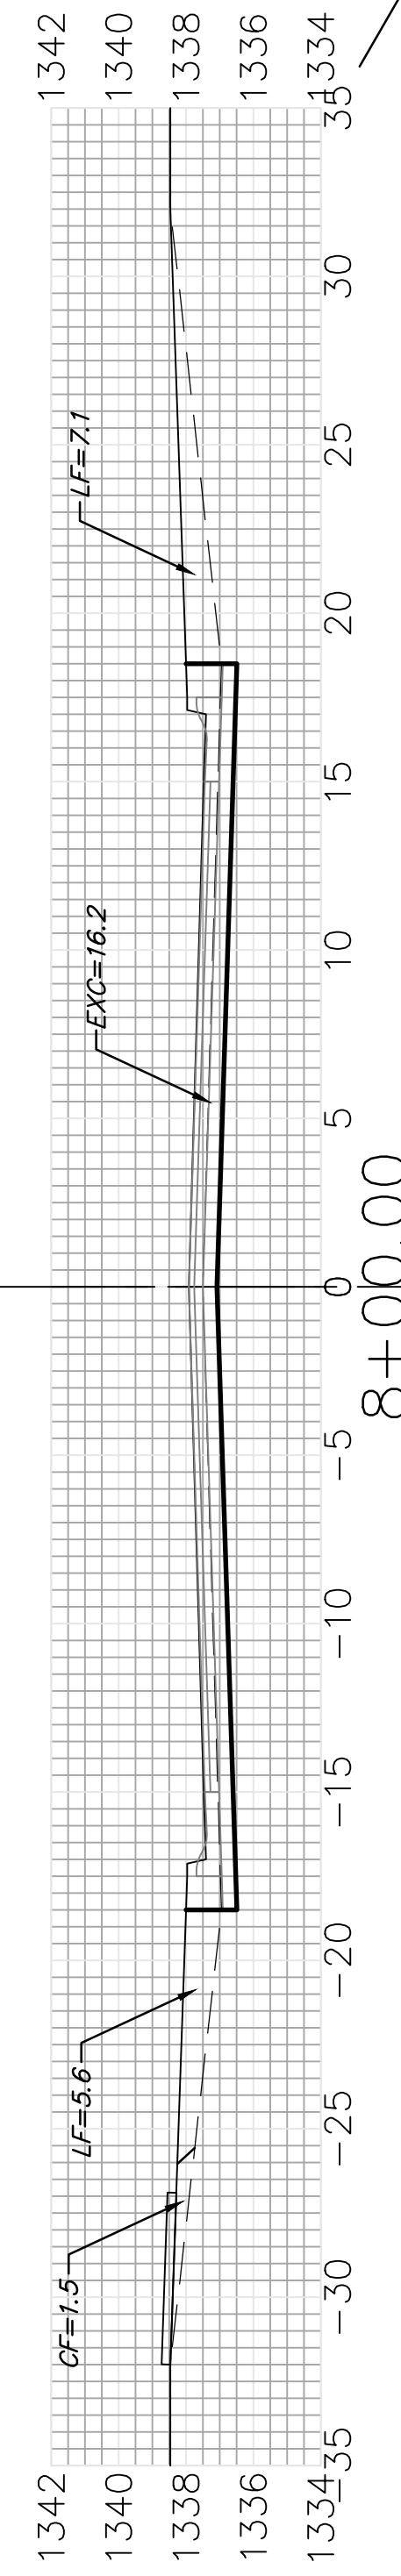


EXC = 30.0
LF = 23.5
CF = 2.8

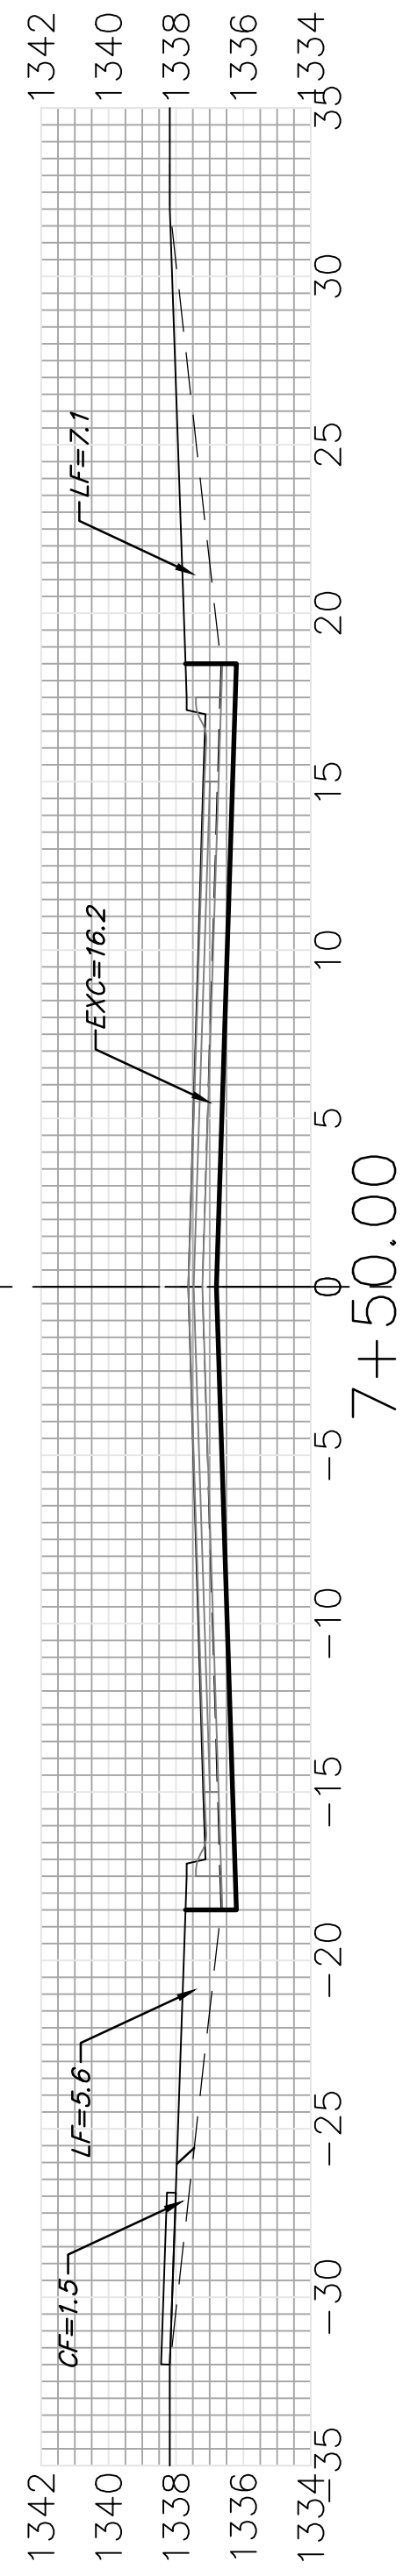


EXC = 30.0
LF = 23.5
CF = 2.8

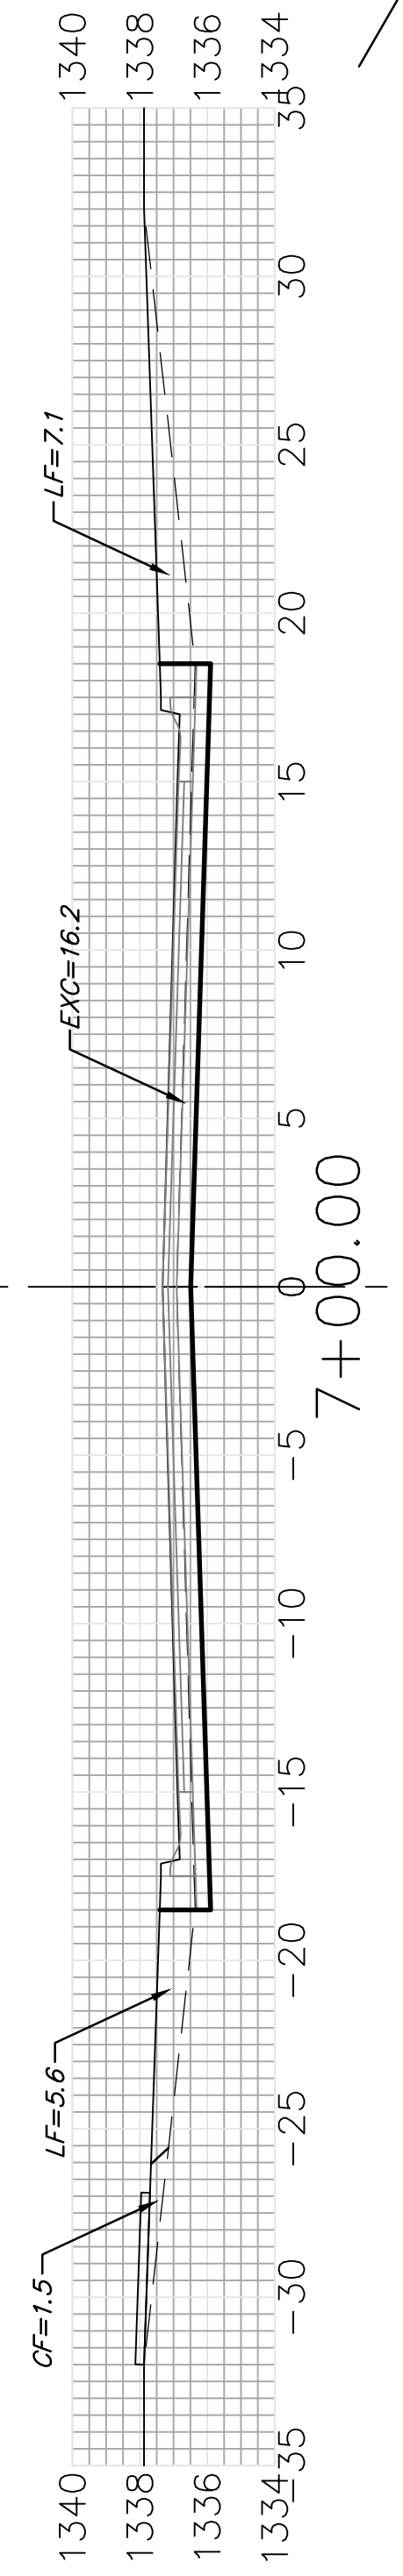


EXC = 30.0
LF = 23.5
CF = 2.8

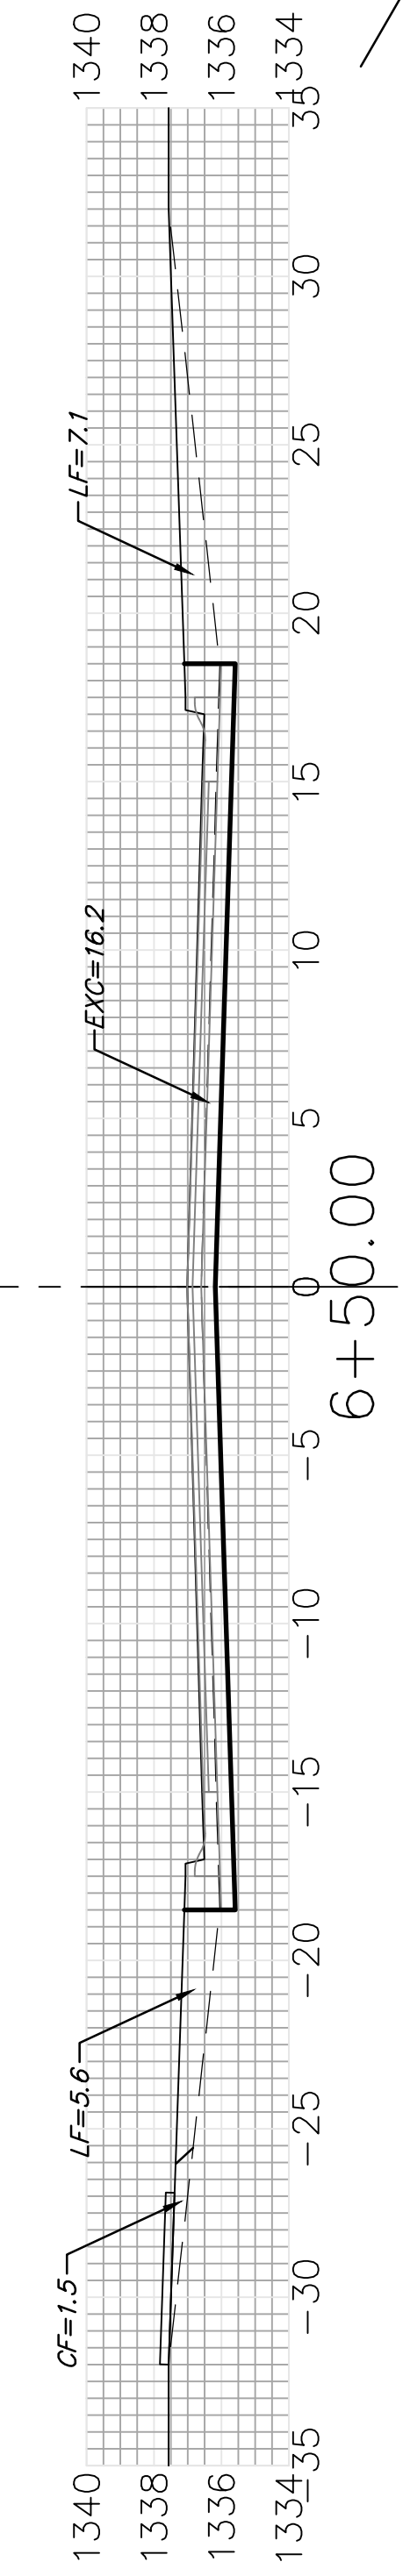

EXC = 30.0
LF = 23.5
CF = 2.8

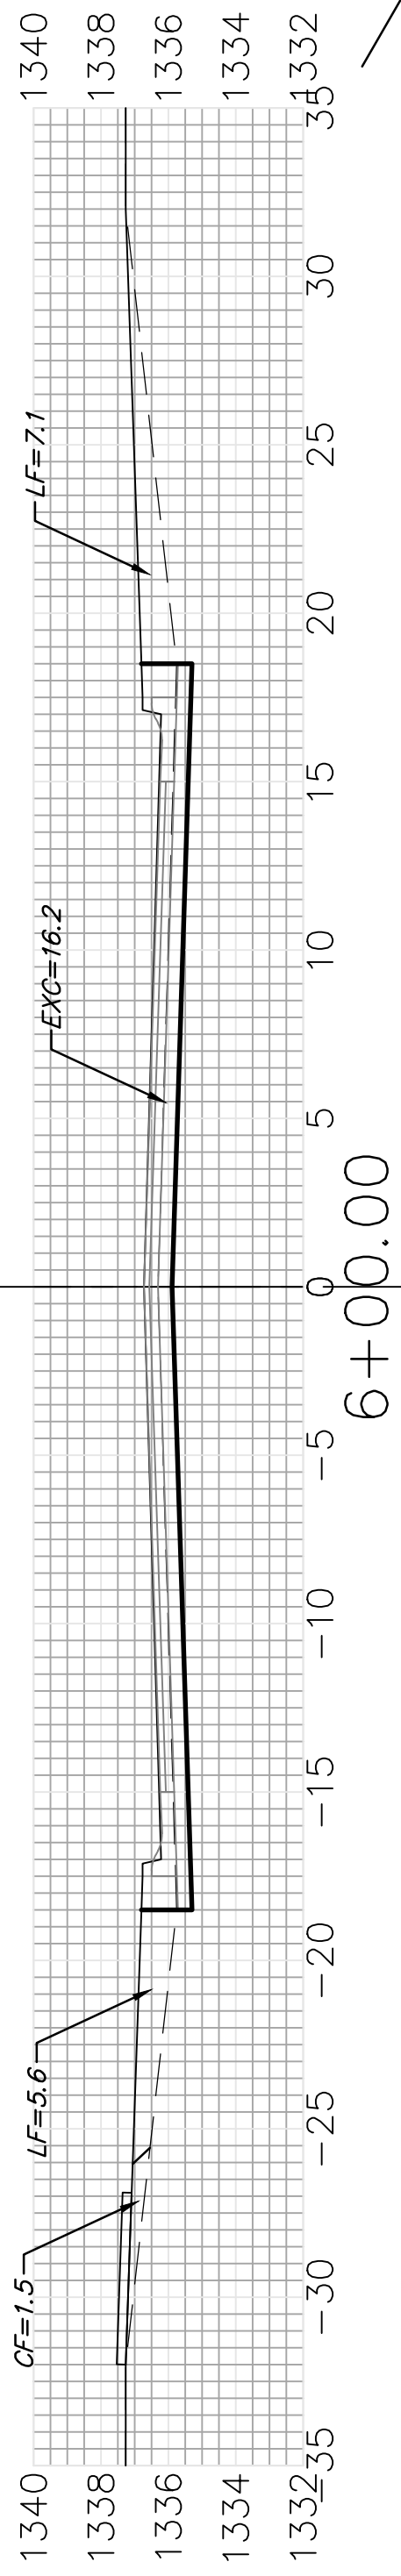

EXC = 30.0
LF = 23.5
CF = 2.8

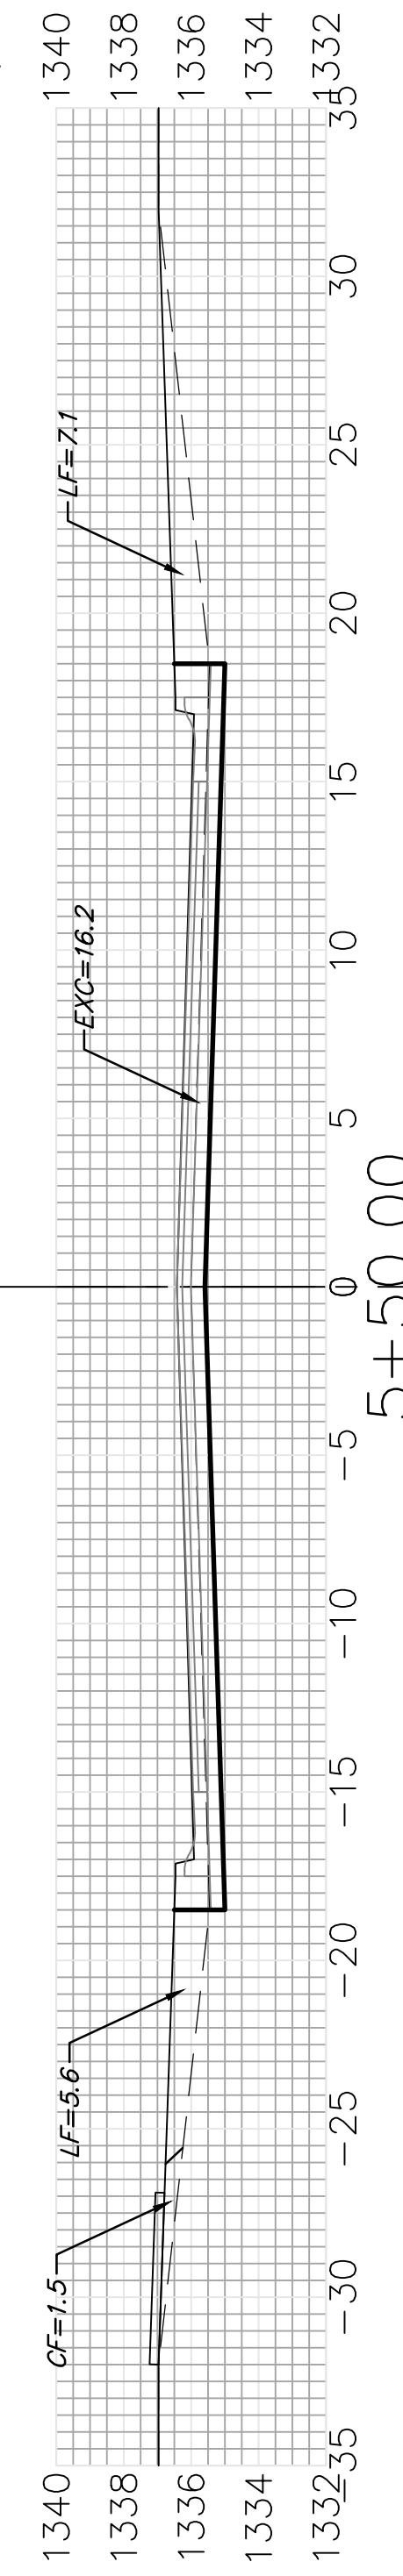

EXC = 34.8
LF = 27.3
CF = 3.2



EDWARDS
C

Sheet Totals
Excavation = 274.8 C.Y.
Loose Fill = 215.3 C.Y.
Compacted Fill = 25.6 C.Y.

	Baughman Company, P.A. 315 Ellis St. Wichita, KS 67211 P 316-262-7271 F 316-262-0144	
	ENGINEERING SURVEYING PLANNING LANDSCAPE ARCHITECTURE	PROJECT NUMBER
STR.dwg		SHEET
		19 OF 28