




$EXC = 28.6$   
 $LF = 16.0$   
 $CF = 1.9$

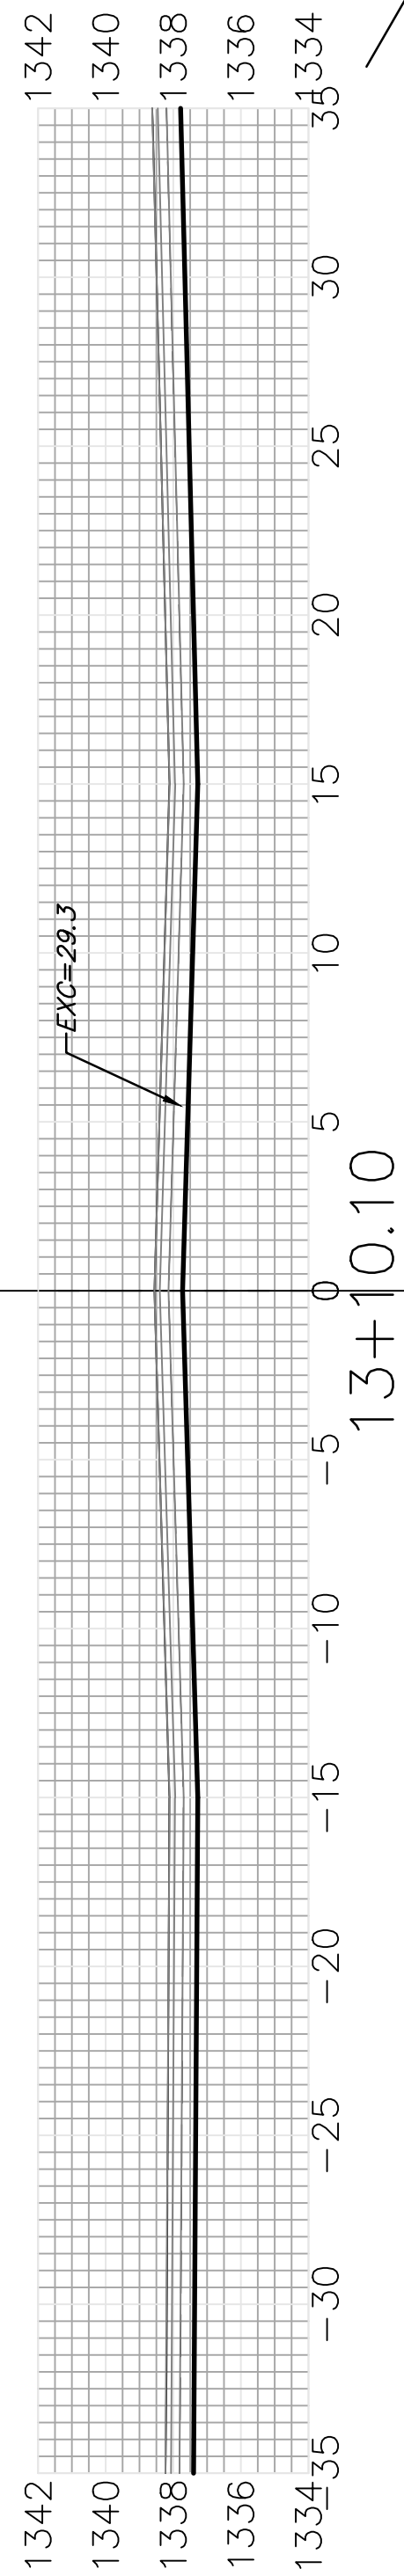


$EXC = 28.8$   
 $LF = 16.1$   
 $CF = 1.9$

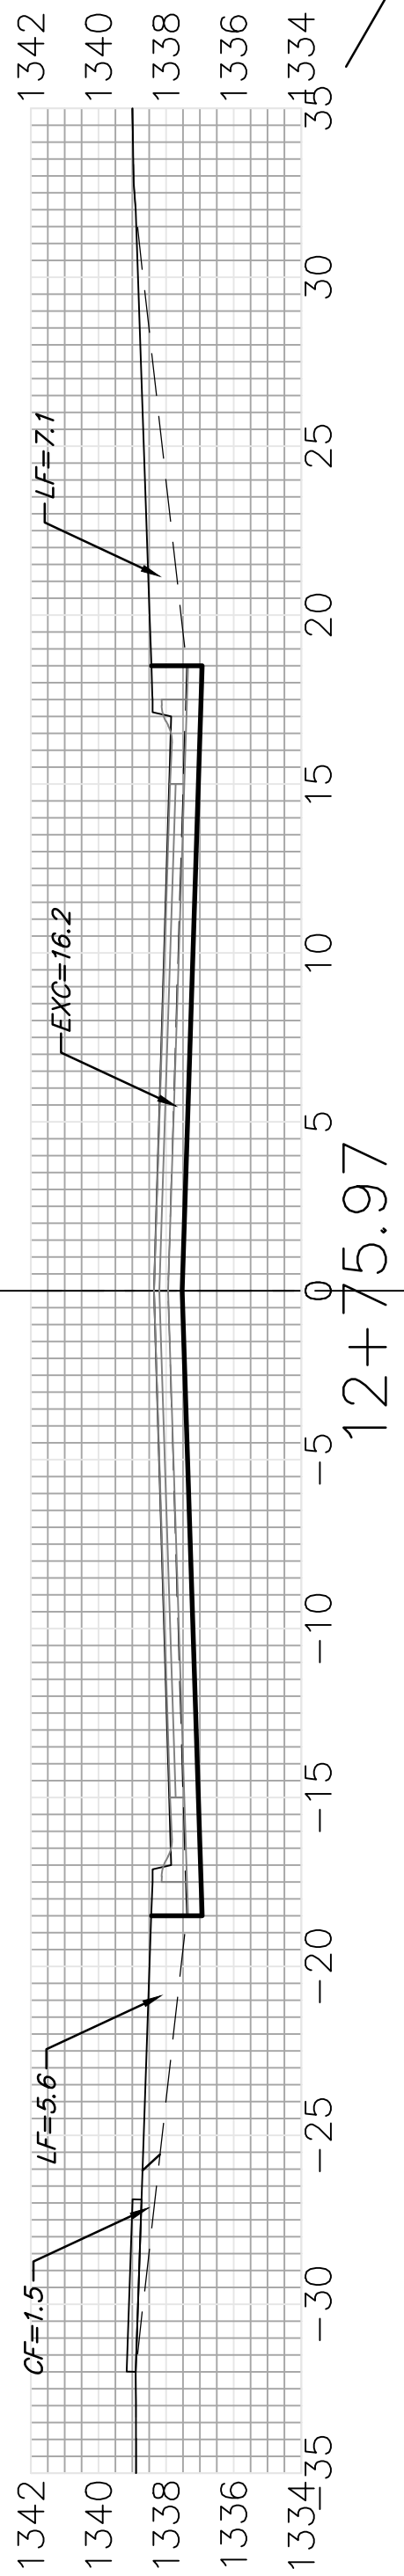


$EXC = 15.6$   
 $LF = 12.2$   
 $CF = 1.4$

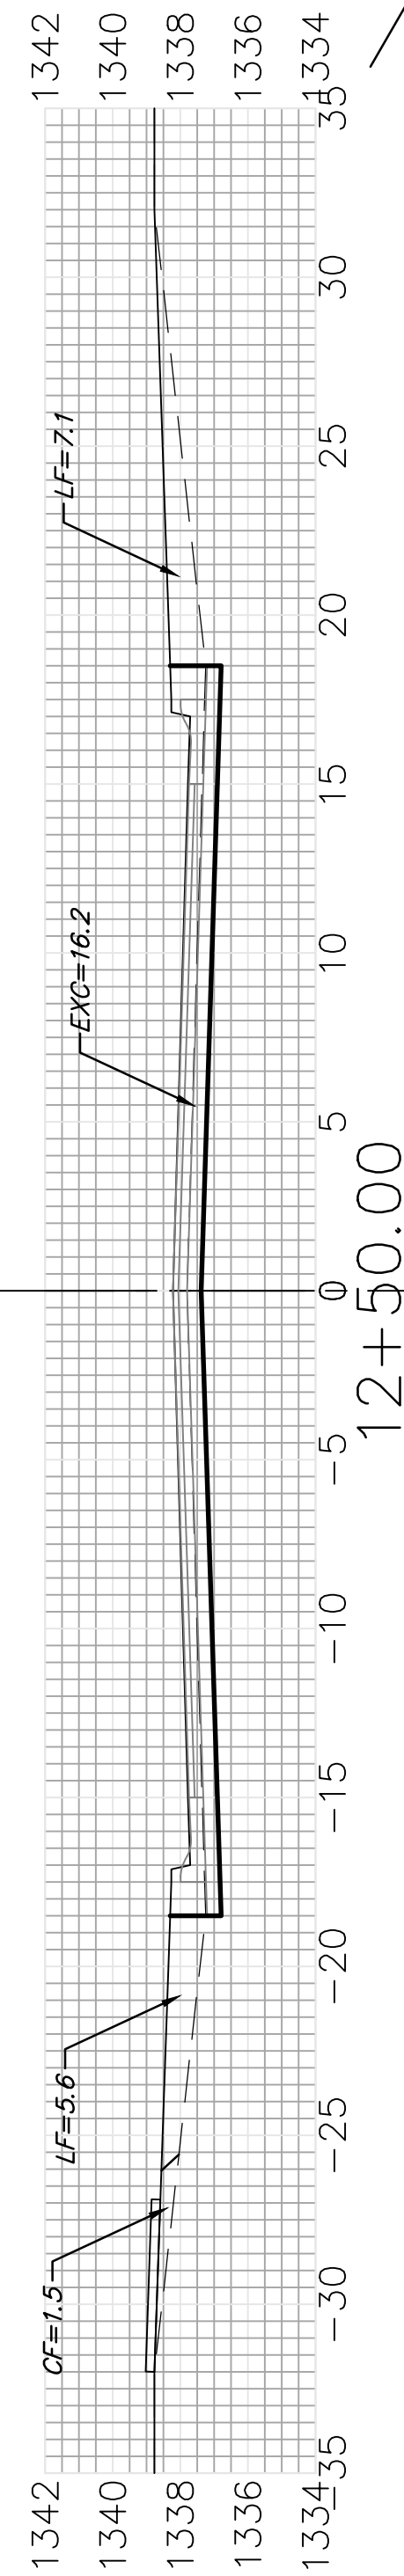


$EXC = 30.0$   
 $LF = 23.5$   
 $CF = 2.8$

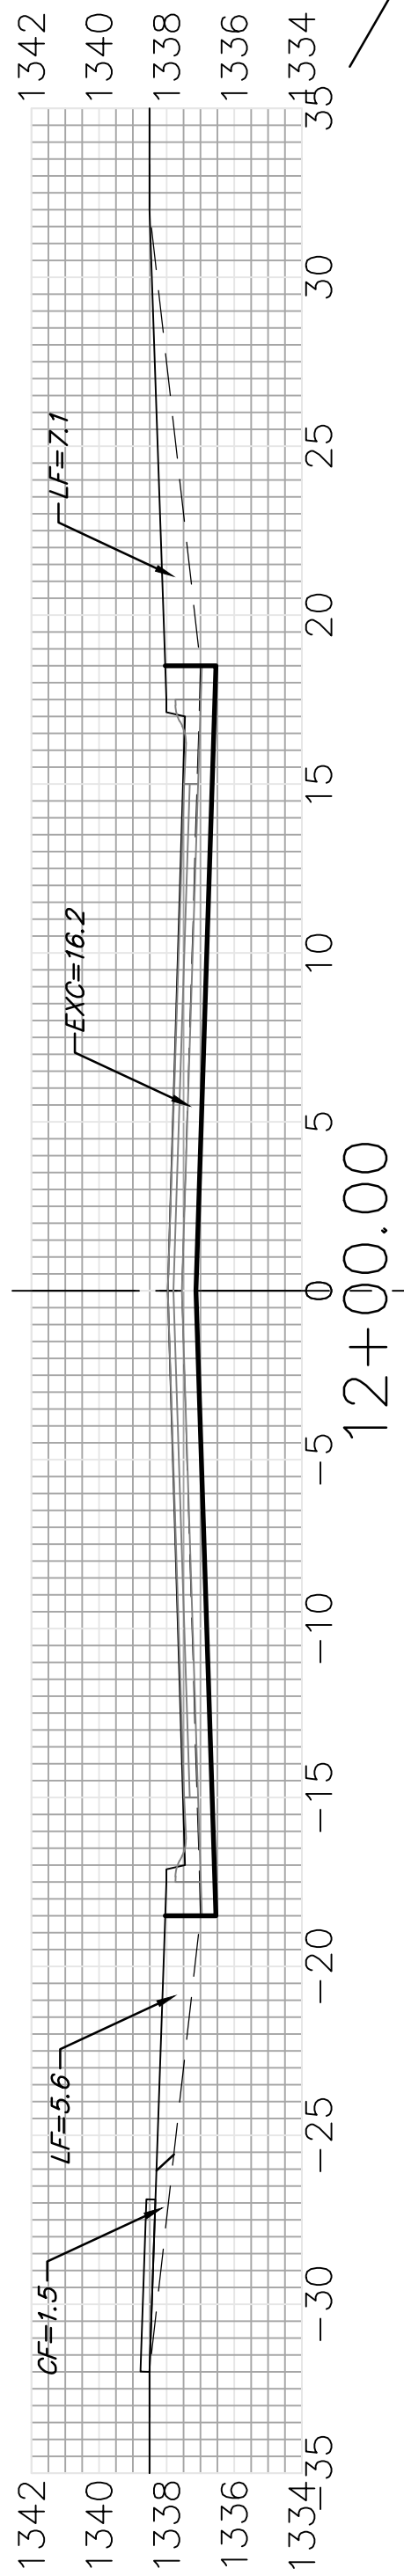


$EXC = 30.0$   
 $LF = 23.5$   
 $CF = 2.8$

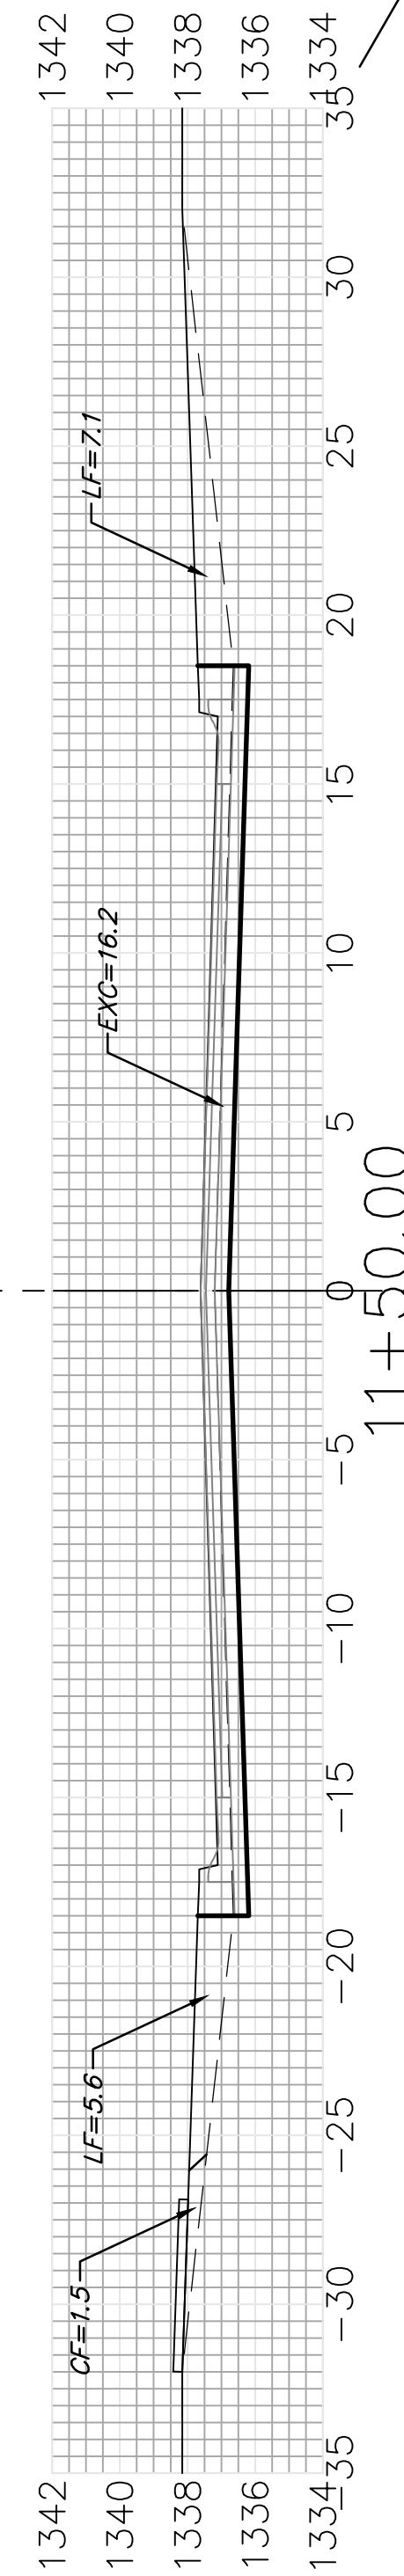


$EXC = 30.0$   
 $LF = 23.5$   
 $CF = 2.8$

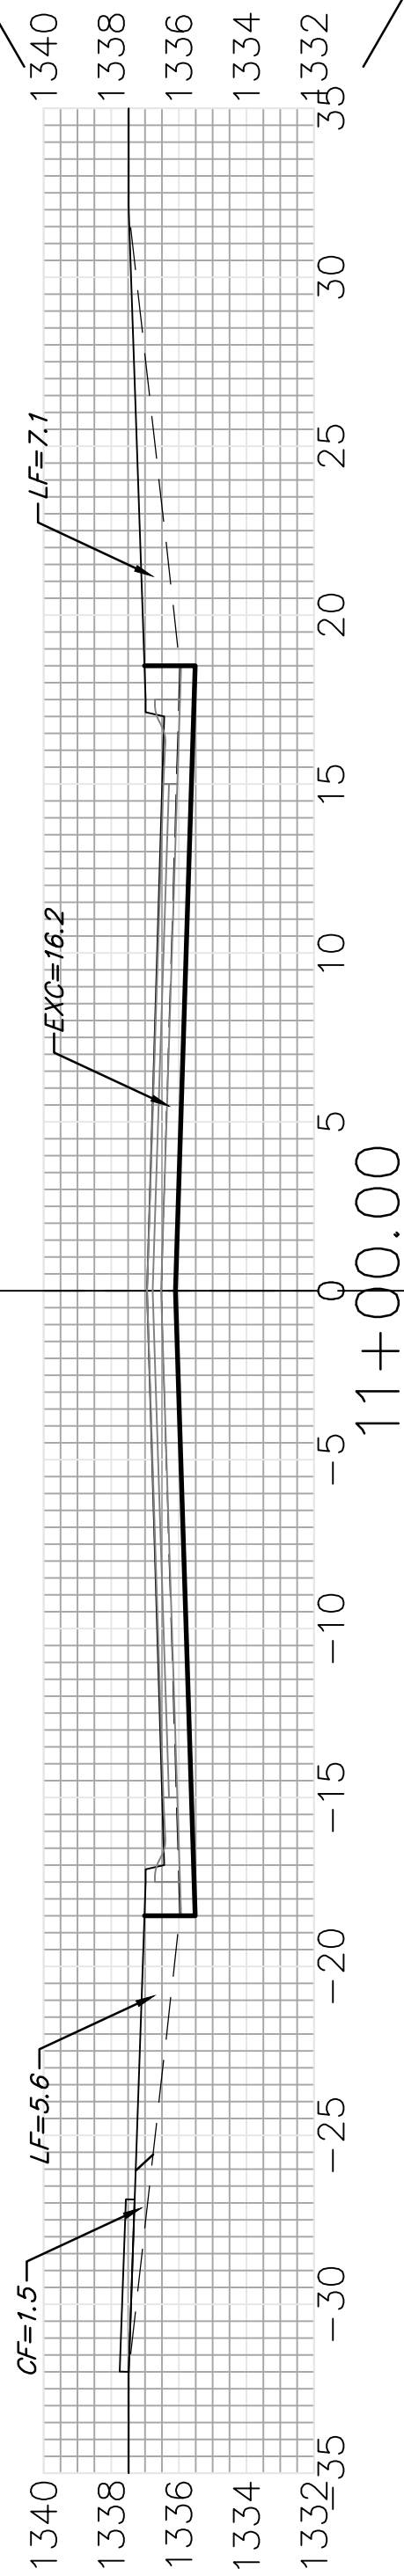


$EXC = 30.0$   
 $LF = 23.5$   
 $CF = 2.8$

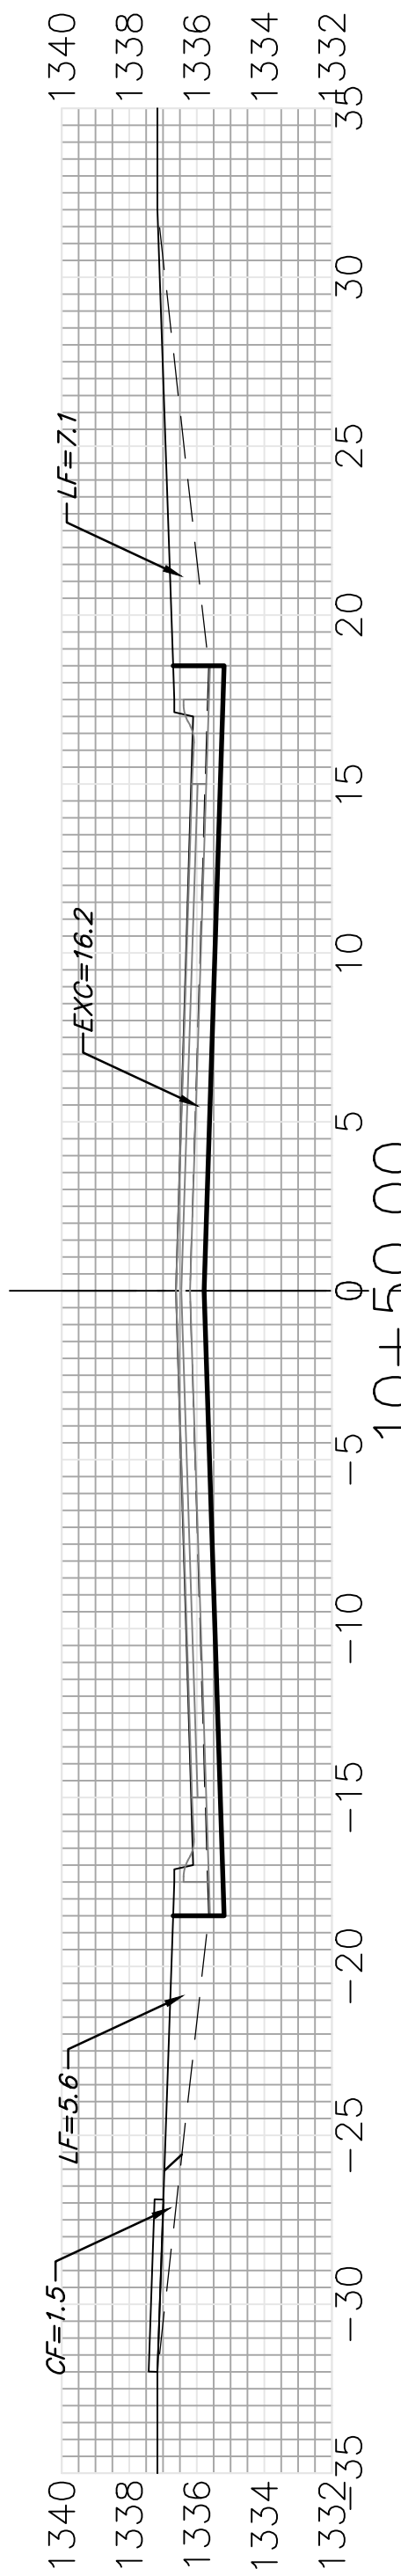

$EXC = 30.0$   
 $LF = 23.5$   
 $CF = 2.8$

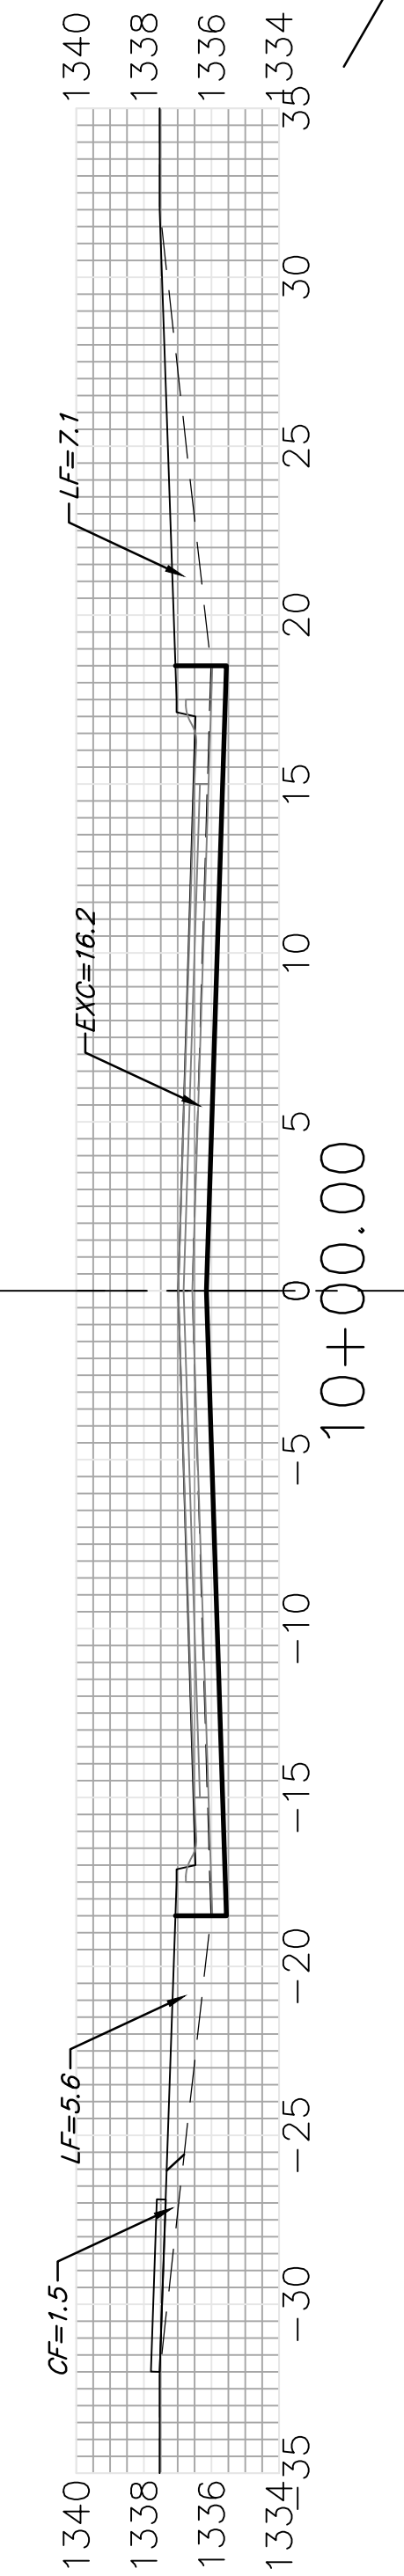

$EXC = 30.0$   
 $LF = 23.5$   
 $CF = 2.8$

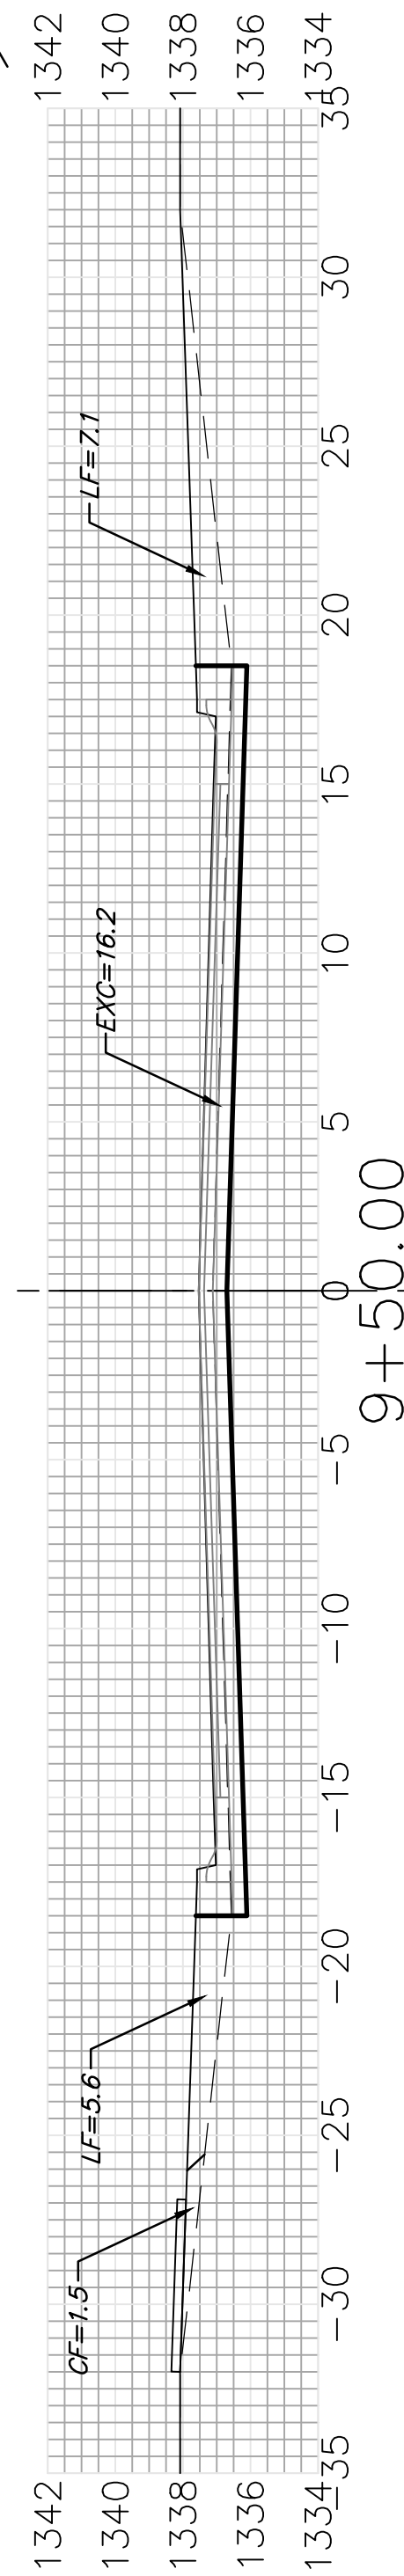

EDWARDS

**Sheet Totals**  
 Excavation = 253.0 C.Y.  
 Loose Fill = 185.3 C.Y.  
 Compacted Fill = 22.0 C.Y.

|         |  |                              |
|---------|--|------------------------------|
|         | Baughman Company, P.A. 315 Ellis St. Wichita, KS 67211 P 316-262-7271 F 316-262-0149 |                              |
|         | ENGINEERING   SURVEYING   PLANNING   LANDSCAPE ARCHITECTURE                          | PROJECT NUMBER               |
| STR.dwg |  | SHEET <b>20</b> OF <b>28</b> |