

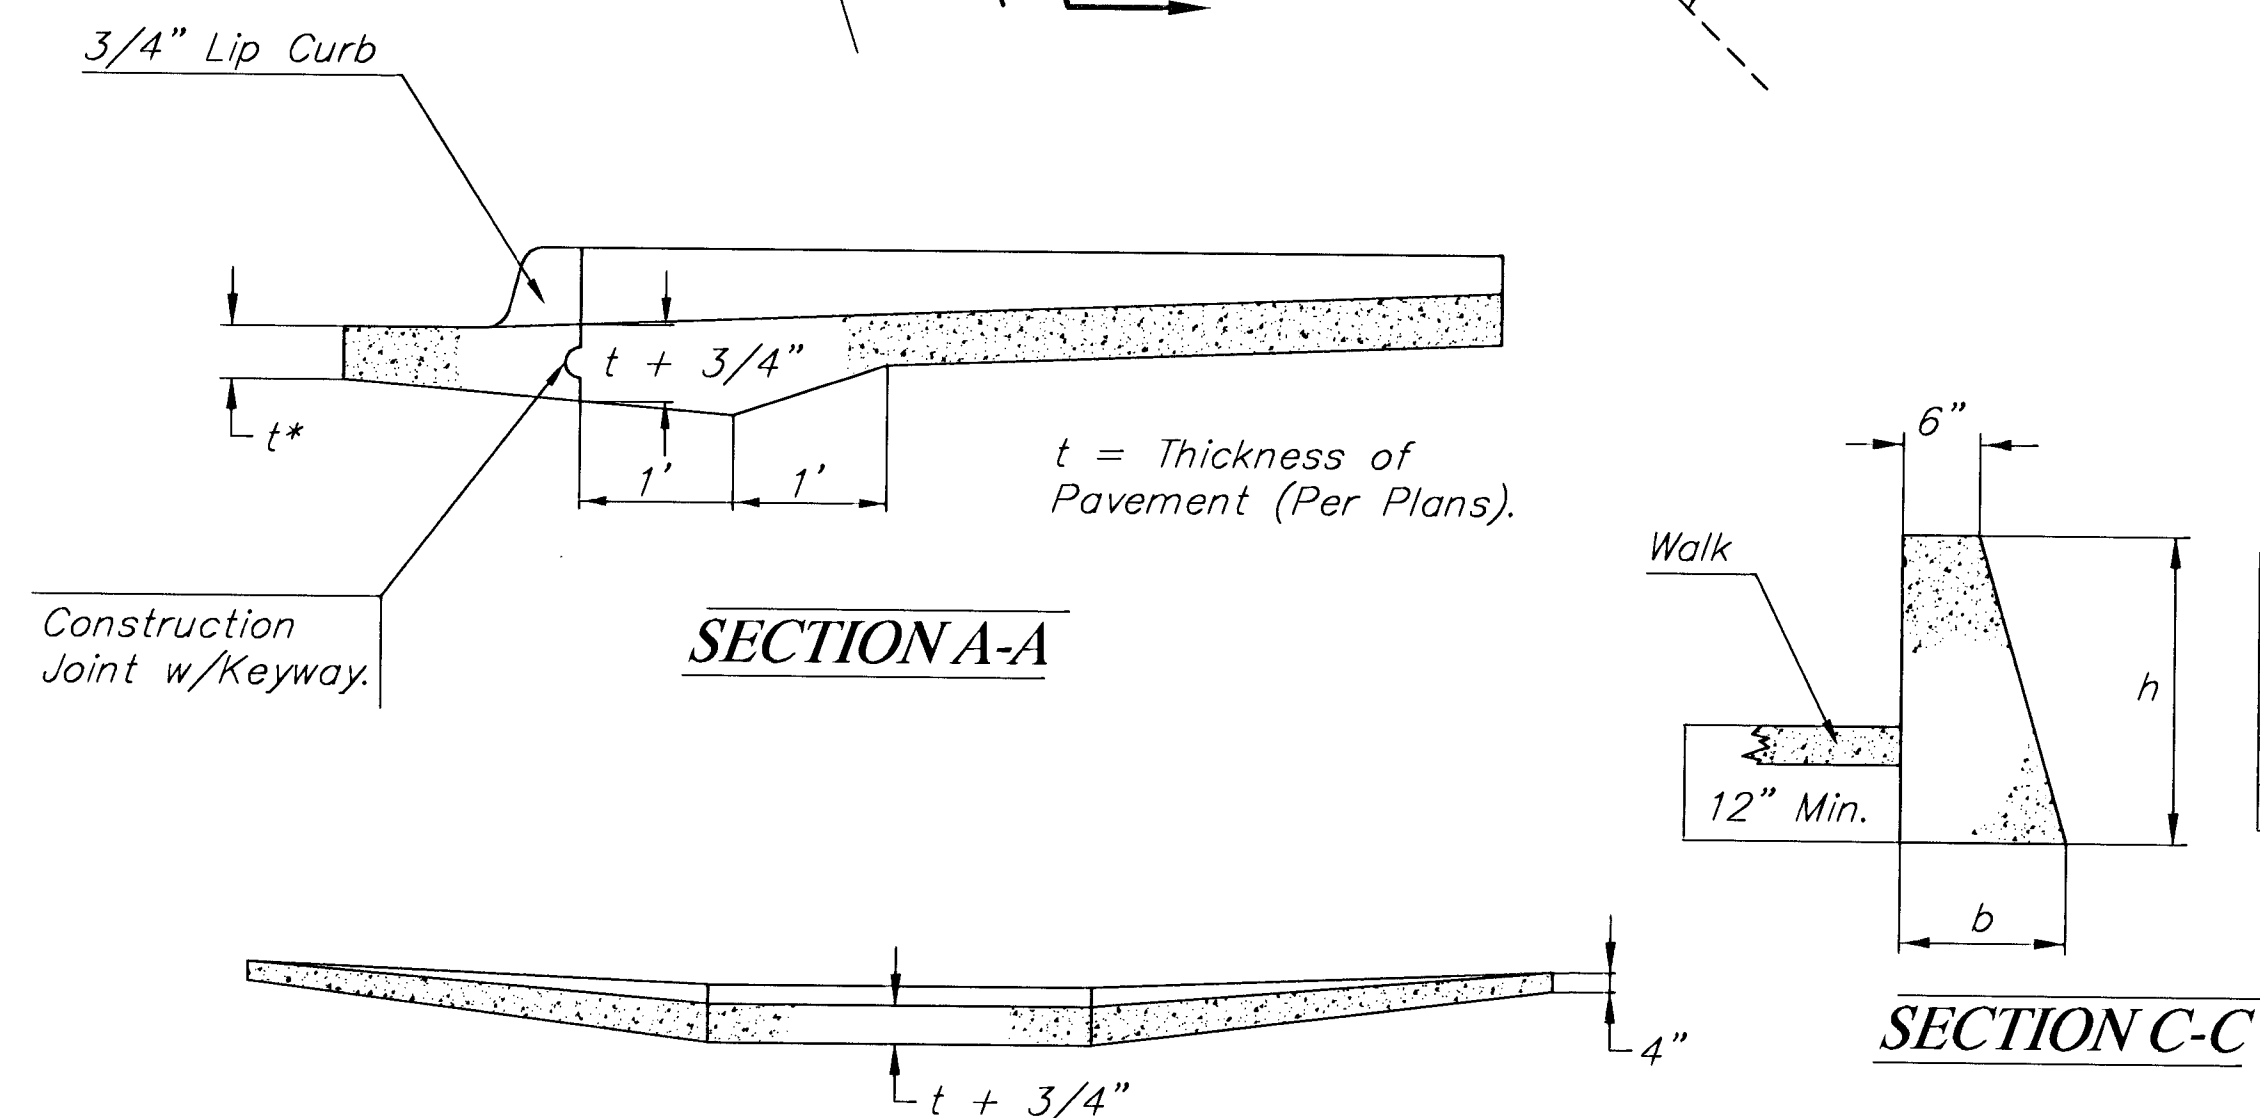
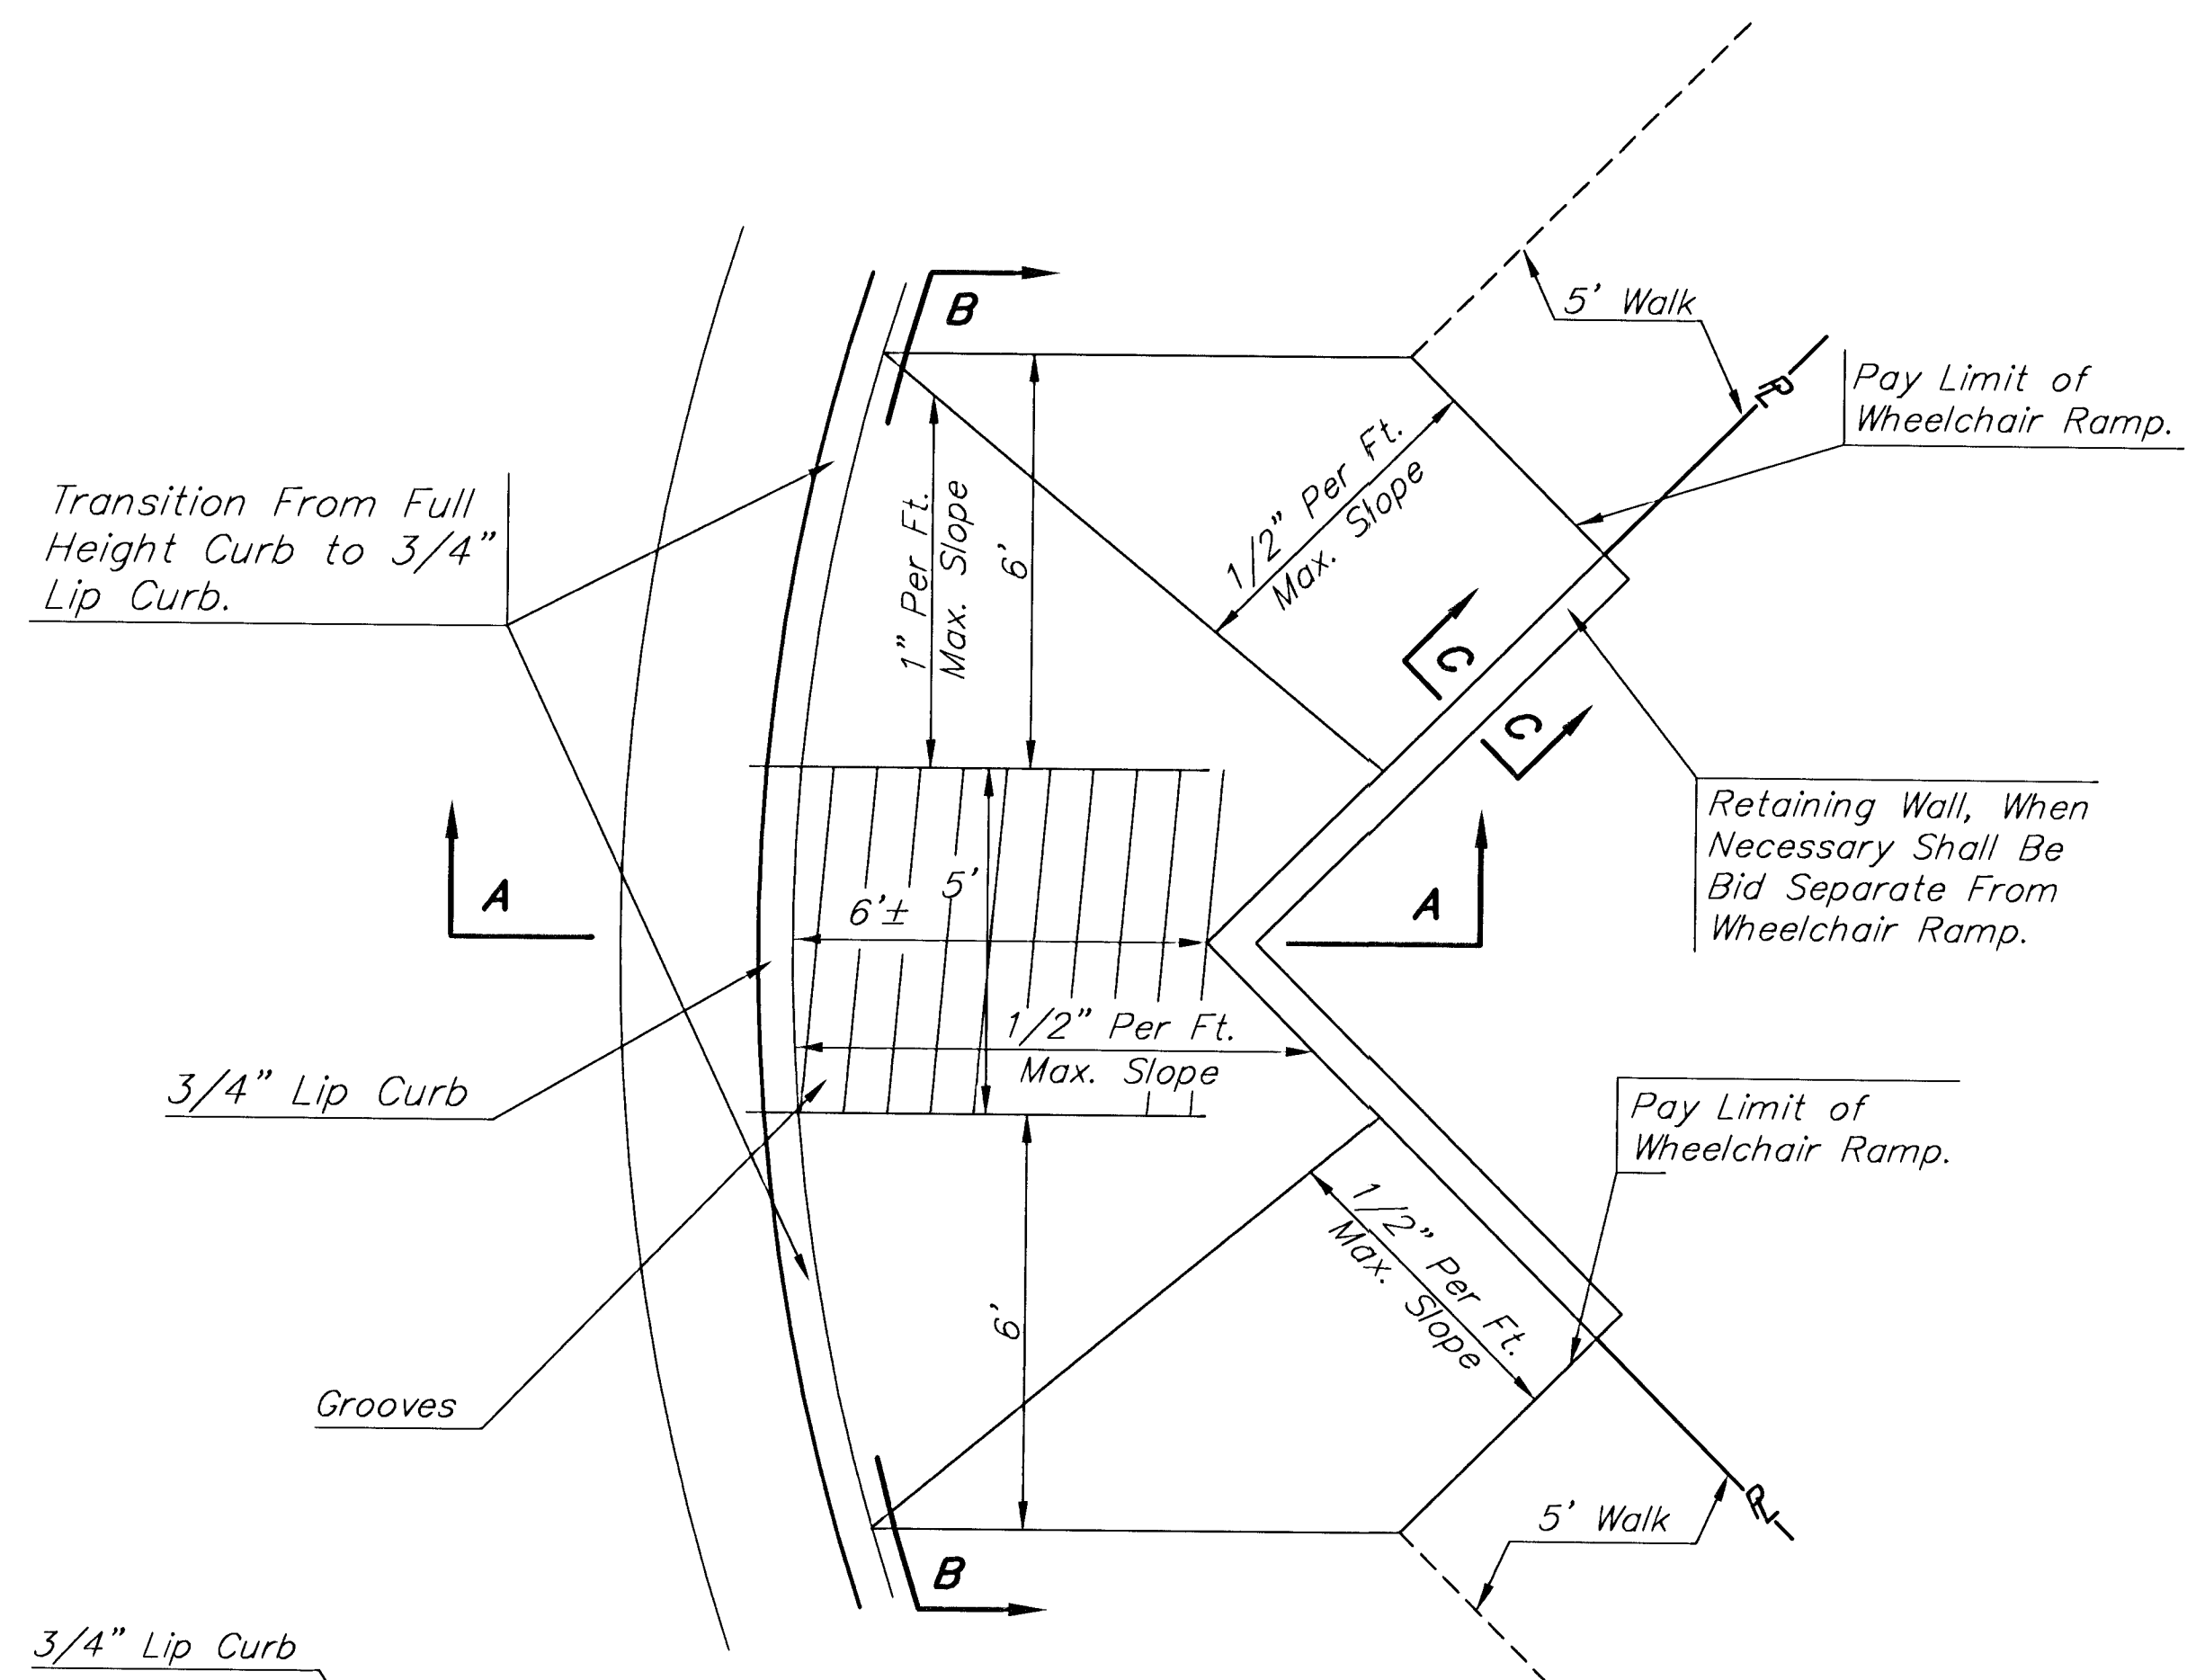


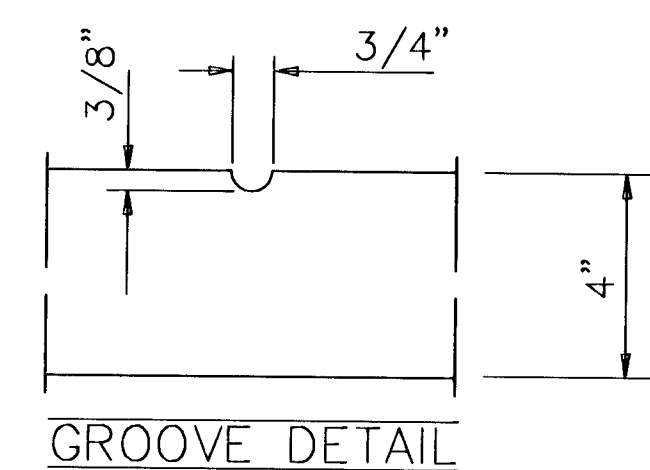



Dimensions	
h	b
1'6"	10"
1'9"	11"
2'0"	13"
2'3"	15"

SECTION B-B

WHEELCHAIR RAMP DETAIL A

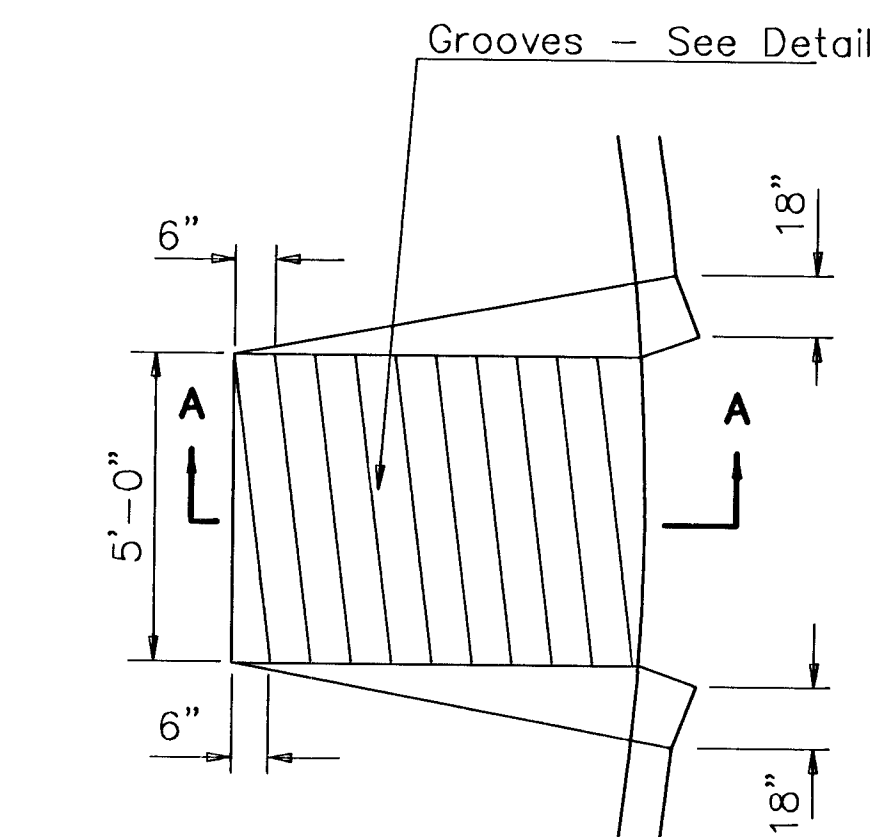


WHEELCHAIR RAMP DETAIL B

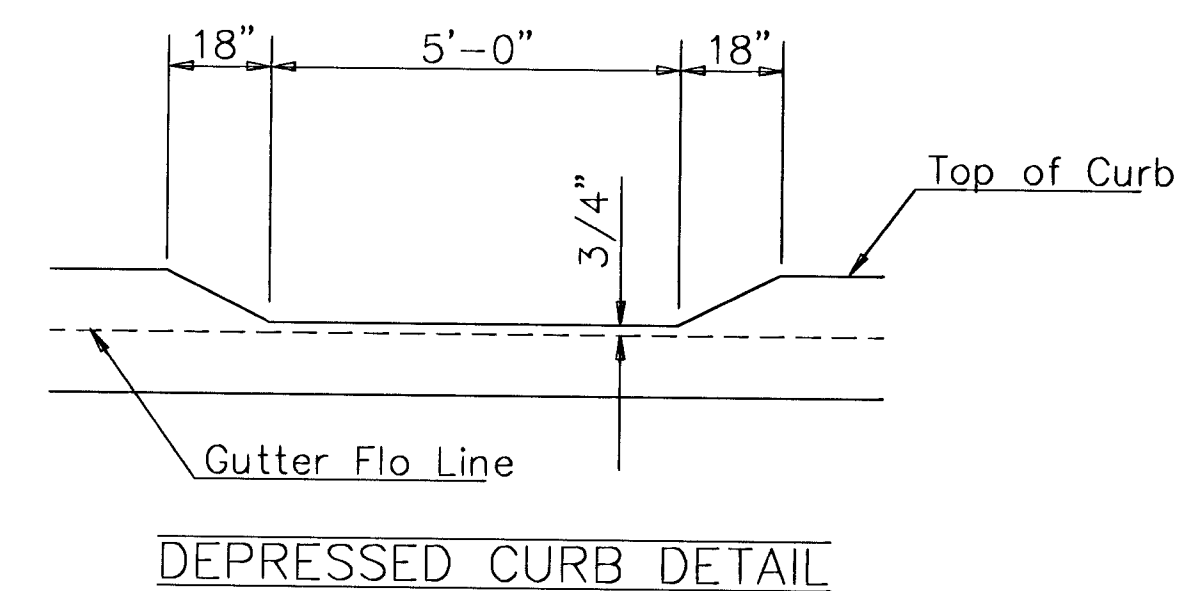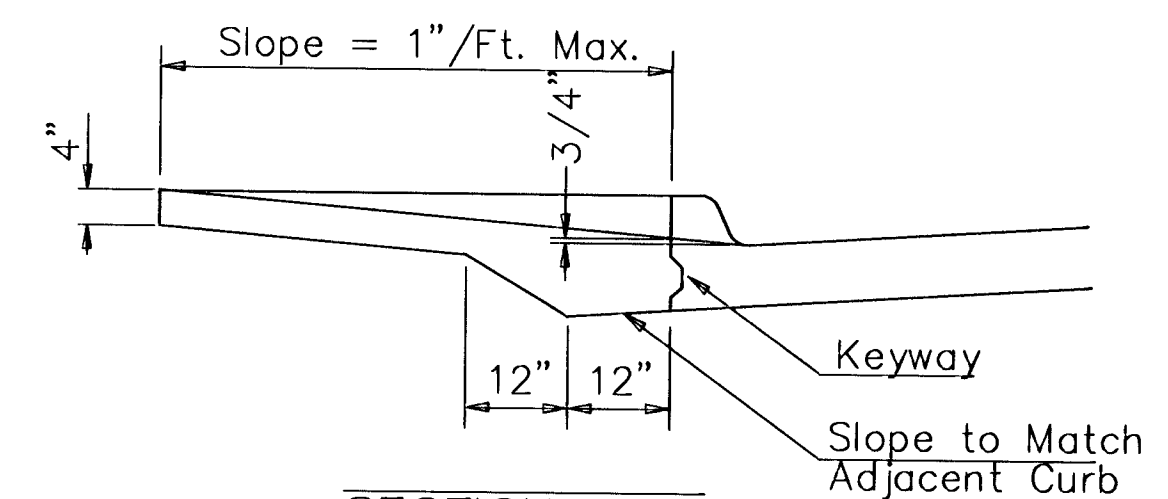

BENCHMARKS:

BM#3 - "X" Cut at SE Corner, Lot 4, Tyler Acres 5th Addition, NW of Central Avenue & Socora Lane, 65.10'± North and 34.94'± West of Centerline of Both. Sta. 28+81.30 Elev. = 148.79 (City Datum)

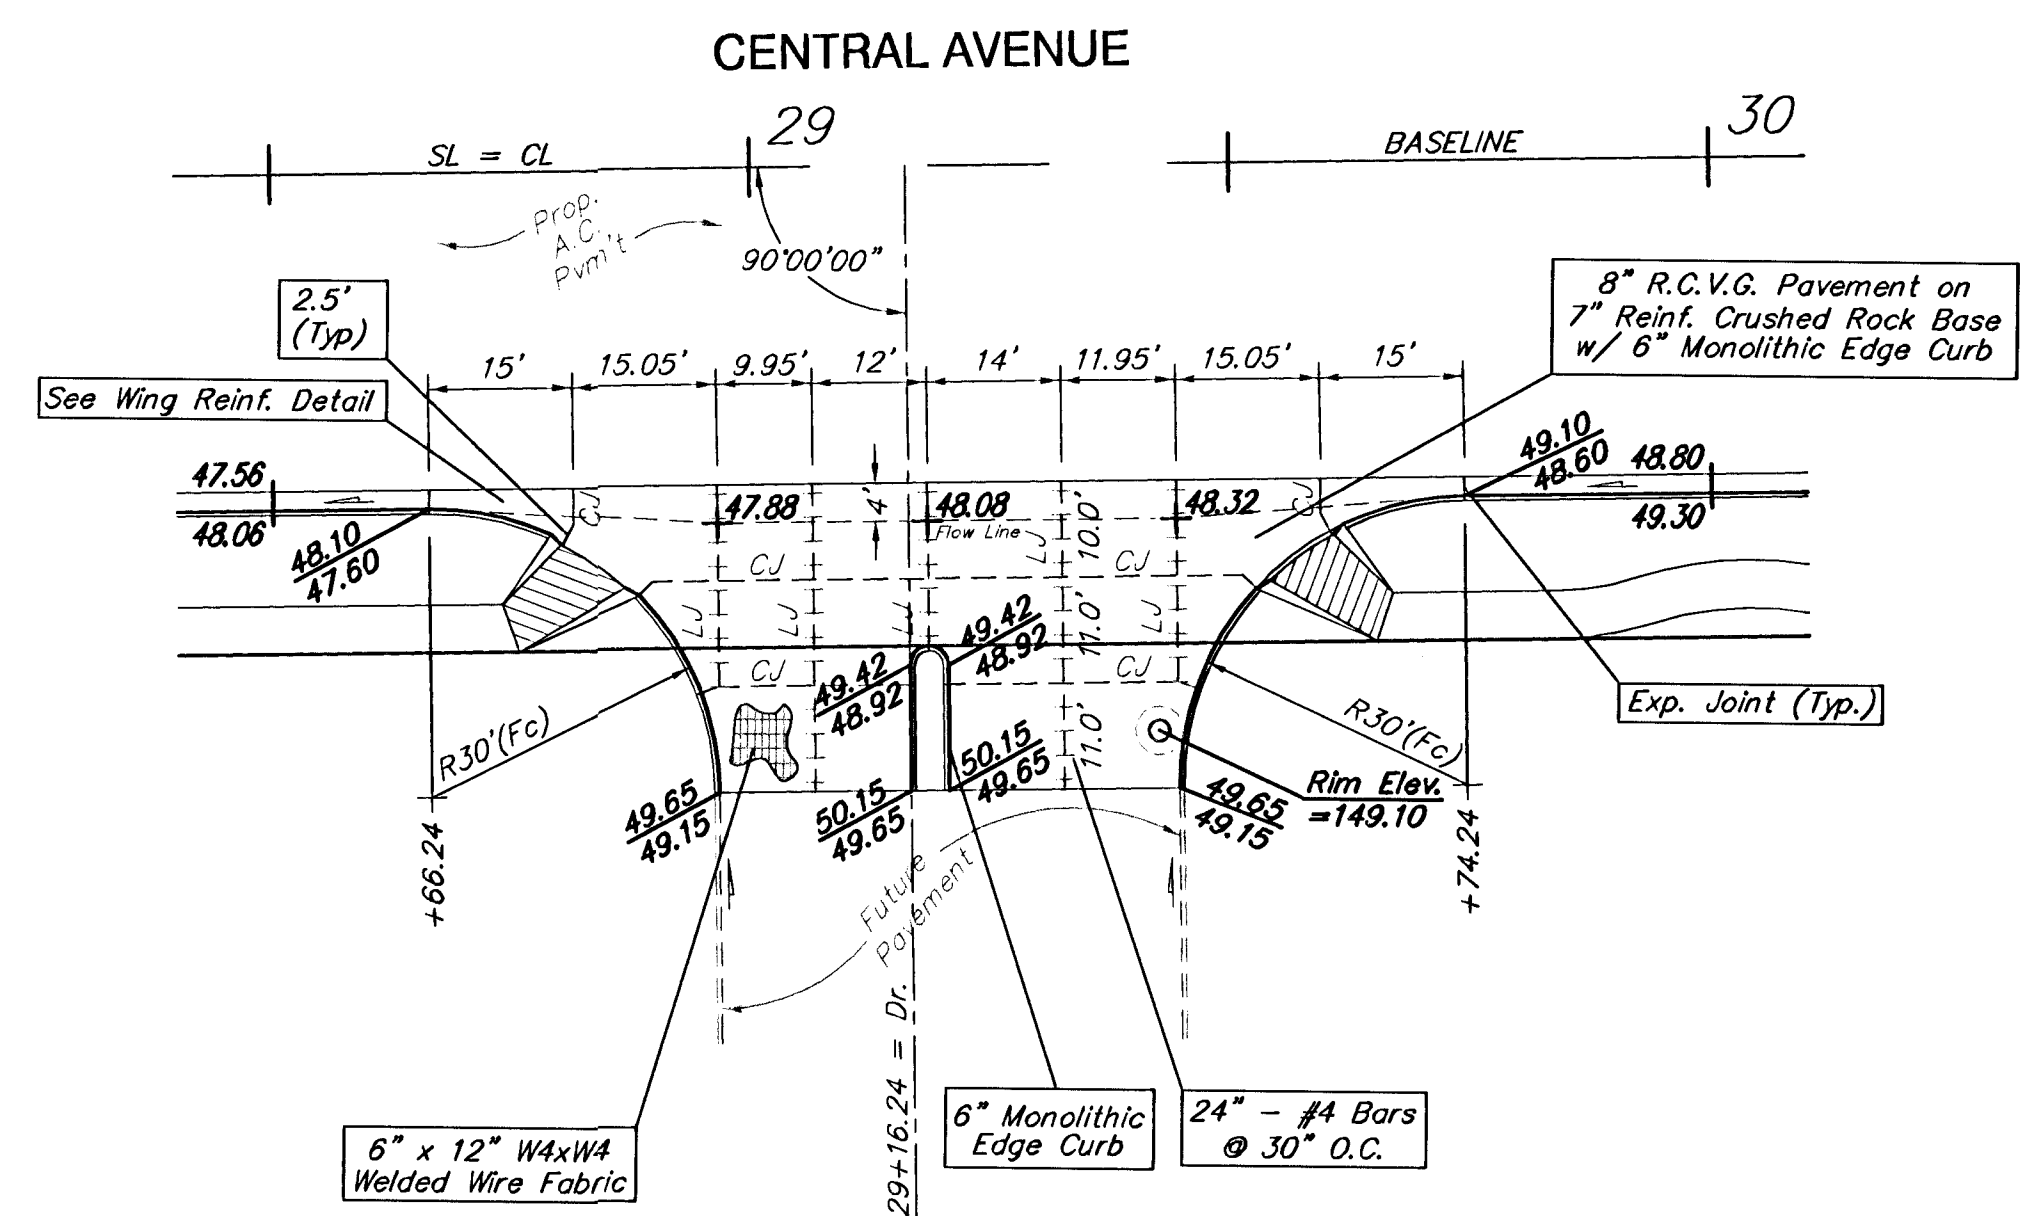

SCALE: 1" = 20'

PROJECT NUMBER City Of Wichita		SHEET NAME PAVDET2		ENGINEERING DIRECTORY PA/CENTRAL/DETAILS	
DESIGN JMN	DRAWN KWR	APPROVED	DATE FEB 2002	SCALE NONE	BAUGHMAN NO 99-09-E463

CAPITAL IMPROVEMENT PROJECT
PAVEMENT DETAILS
CENTRAL AVENUE - TYLER TO WOODCHUCK

BAUGHMAN COMPANY, P.A.
ENGINEERING, SURVEYING, & PLANNING
316-282-7271 • 315 ELLIS • WICHITA, KANSAS 67211

SHEET
OF
5
42