


HYDRAULIC AVENUE PAVING

57th STREET SOUTH TO MACARTHUR INCIDENTAL DRAINAGE IMPROVEMENTS - PHASE 1

Project Number
472-76-245-83324



O.C.A. Number
706810

CITY OF WICHITA, KANSAS
Michael E. Lindebak, P.E. City Engineer
FEBRUARY 2001

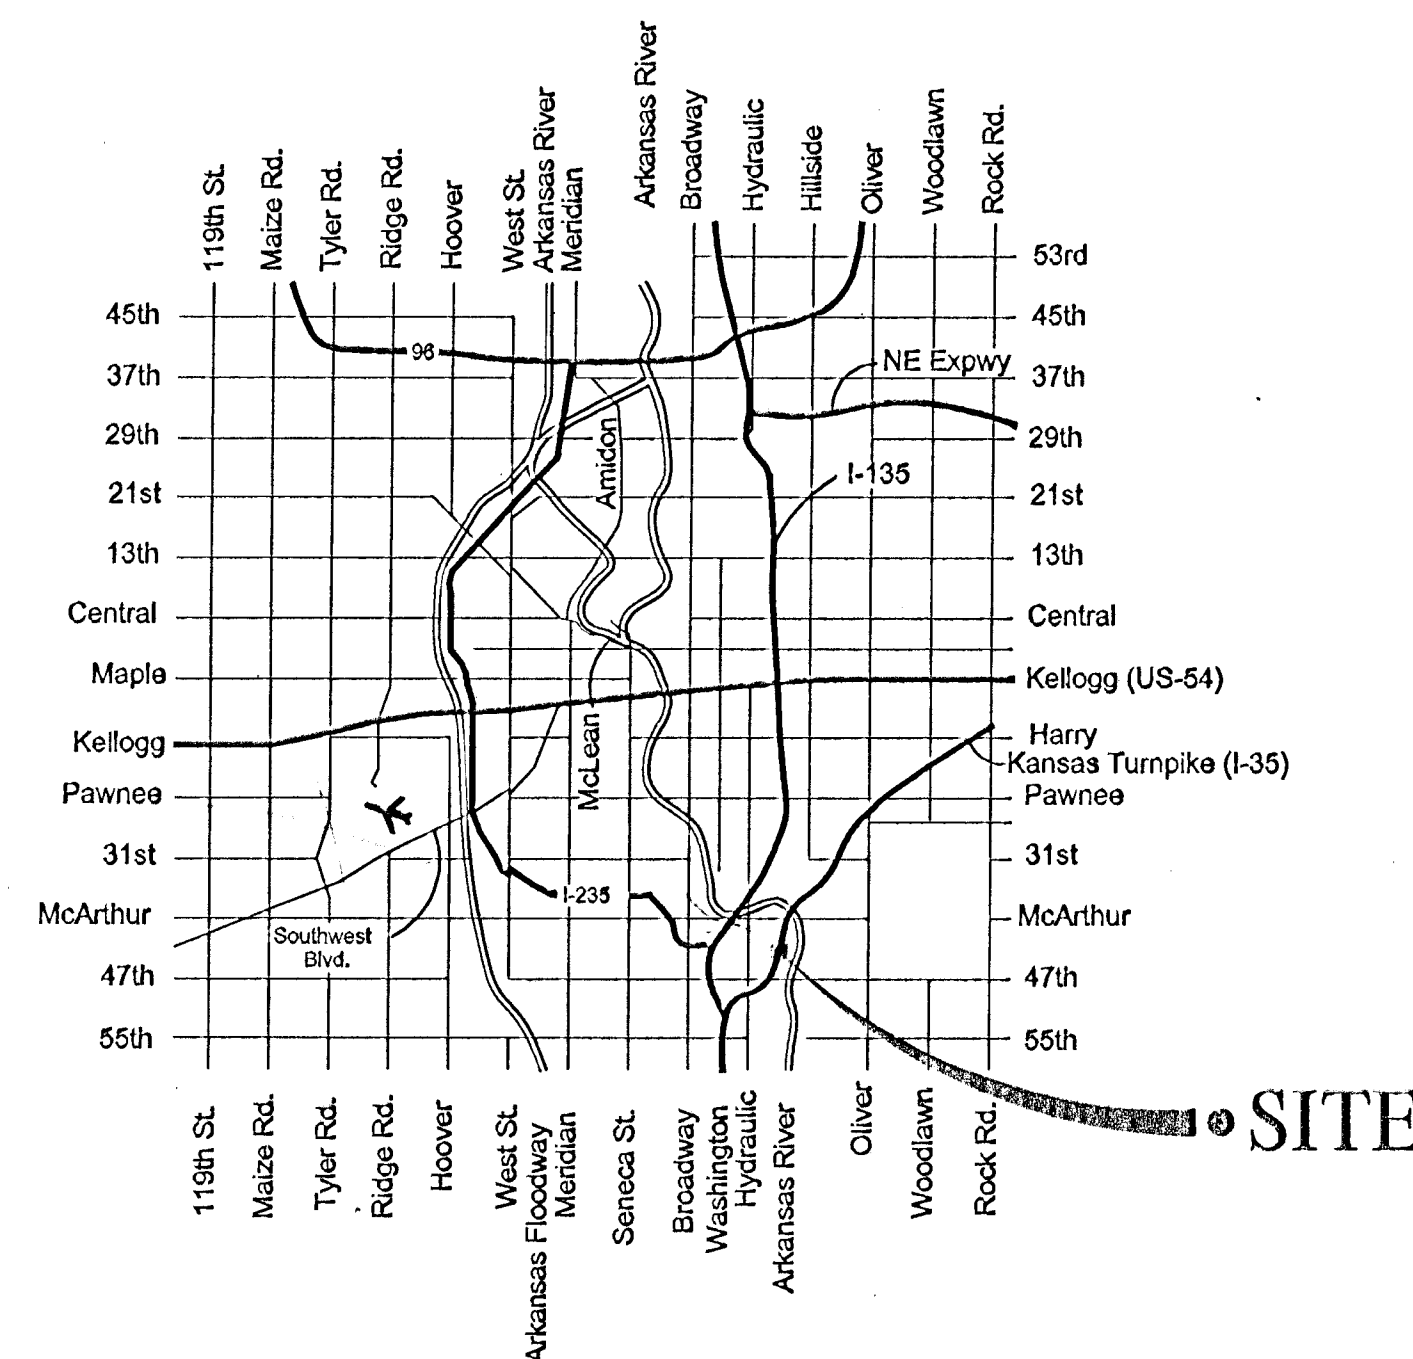

INDEX

Title Sheet	1
General Notes	2
RCBC Plan and Profile	3
KTA Channel and RCBC Details	4
SS Lowering Plan and Profile	5
Sanitary Sewer Lowering Detail	6
Drainage Channel Plan and Profile	7
Drainage Channel Typical Sections	8
Traffic Control Plan	9-11
Construction Sequence Typical	12
KTA Traffic Control Details	13
Typical KTA Pavement Sections	14
RCB Details	15-16
Erosion Control Details	17-20
Concrete Barrier Details	21-23
Traffic Control Details	24-31
Reinf. Concrete Manhole Details	32
Drainage Channel Cross Sections	33-36

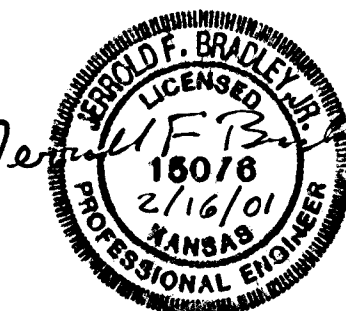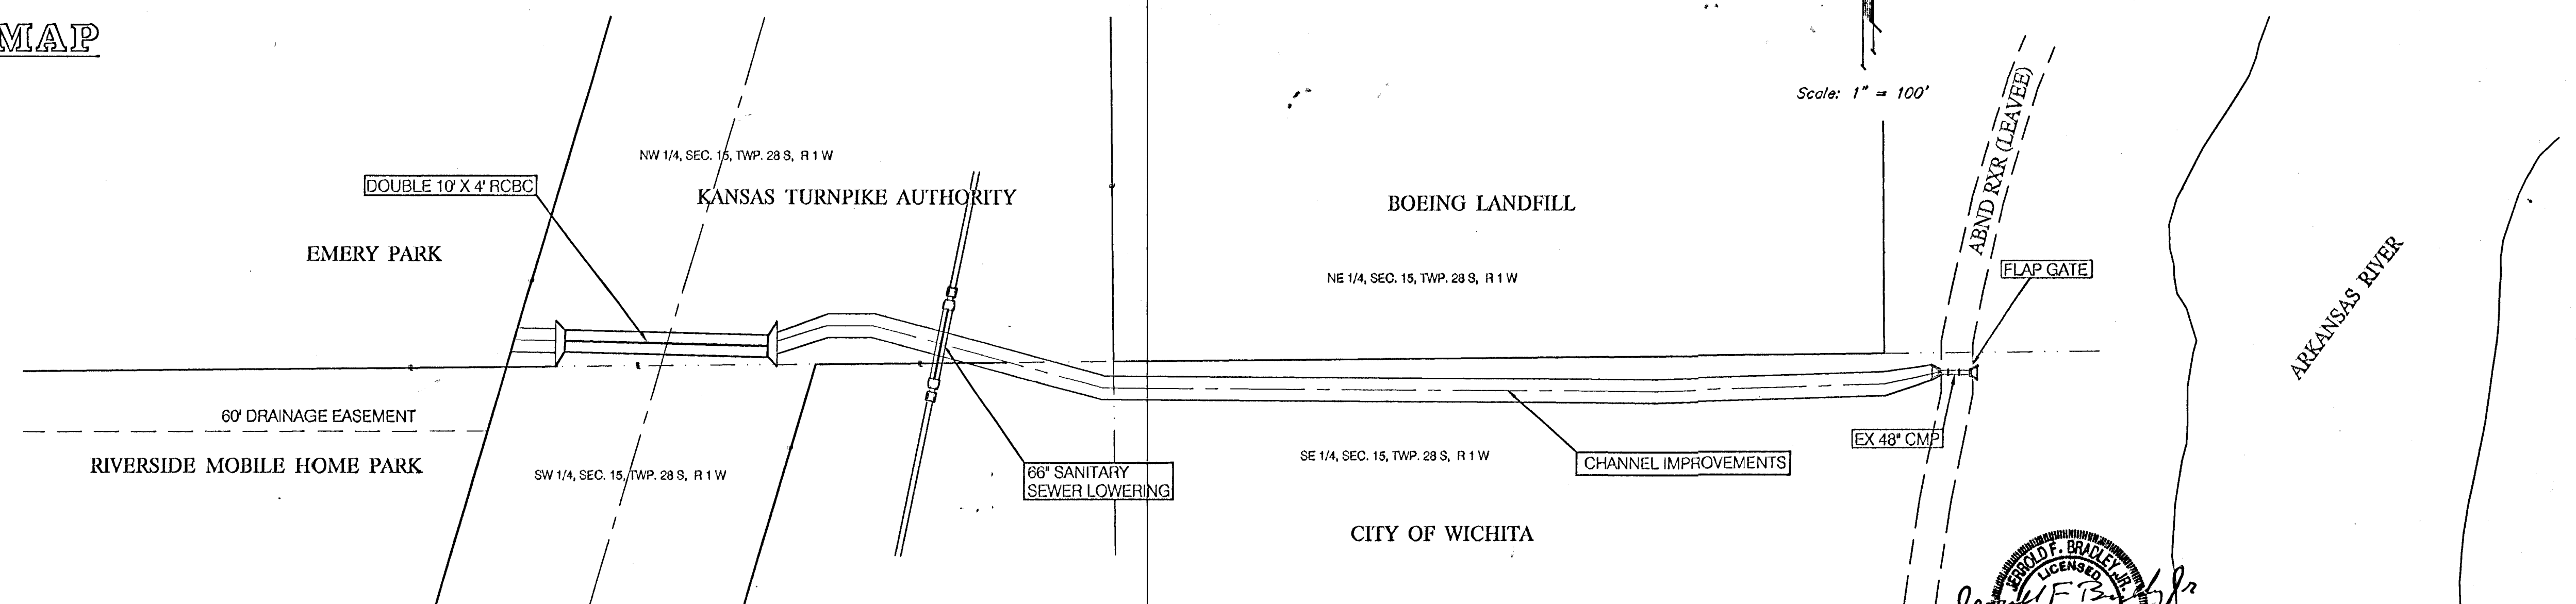

F:\Eng\Hydraulic\KTA\Title.dwg