


TYPICAL CHANNEL SECTION

Sta. 0+00.00 to 1+28.67

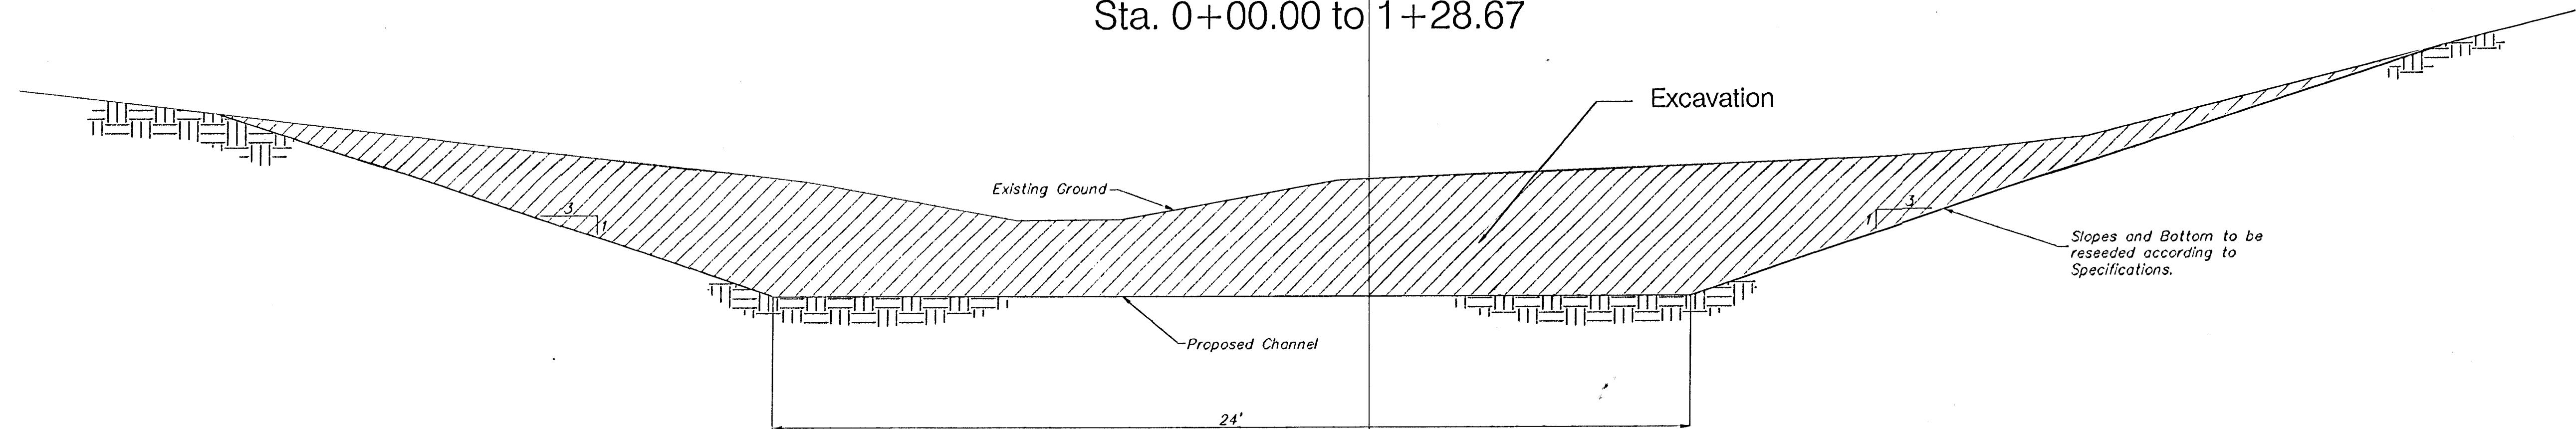

Fence Removal *

TYPE	LOCATION	LENGTH	REPLACE OR RESET
4' Chain Link	West Side of KTA	50'	Reset Existing
8' Coated Galv. Chain Link	East Side of KTA	92'	Replace w/ 4' Galv. Chain Link
8' Galv. Chain Link	South of Boeing	250'	Realign North of Channel (See Plan)

* = For Information Only

TYPICAL CHANNEL SECTION

Sta. 1+28.67 to 11+29.87

