



BM #3 - RR Spike in West face of HLP, East side of Hydraulic,
North of 45th St South, North of the Mobile home
Park Entrance. Sta. 10+66, 34' Lt.
Elev. = 82.72 (City Datum)

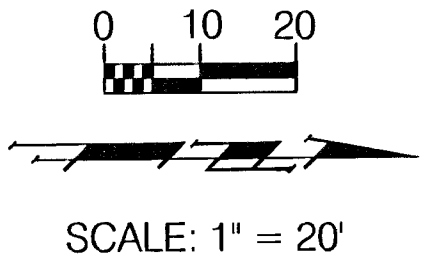

1. *Opening and closing of water valves shall be done slowly to prevent damage to the distribution system by a water hammer. All valves that are closed by the Contractor must be reopened as new construction permits. The Project Inspector must ascertain that any valve closed by the Contractor is reopened. The Contractor will be permitted to operate a water valve only when the Project Inspector assigned to the project is present.*
2. *All water mains and appurtenances shall be installed in accordance with City of Wichita Standard Specifications.*
3. *The Contractor shall make provisions to give advance notice to Residents and Tenants that will be affected by the Water Line shutdown. Contractor should make every effort to initiate shutdowns during off-peak times.*
4. *All existing roadway, sidewalks, and drive pavement removed due to construction of proposed waterline shall be temporarily replaced to maintain traffic flow and shall be considered INCIDENTAL to other items in the Project.*
5. *The Contractor shall contact Bill Perkins with the City of Wichita Water Department at 268-4555 prior to construction.*

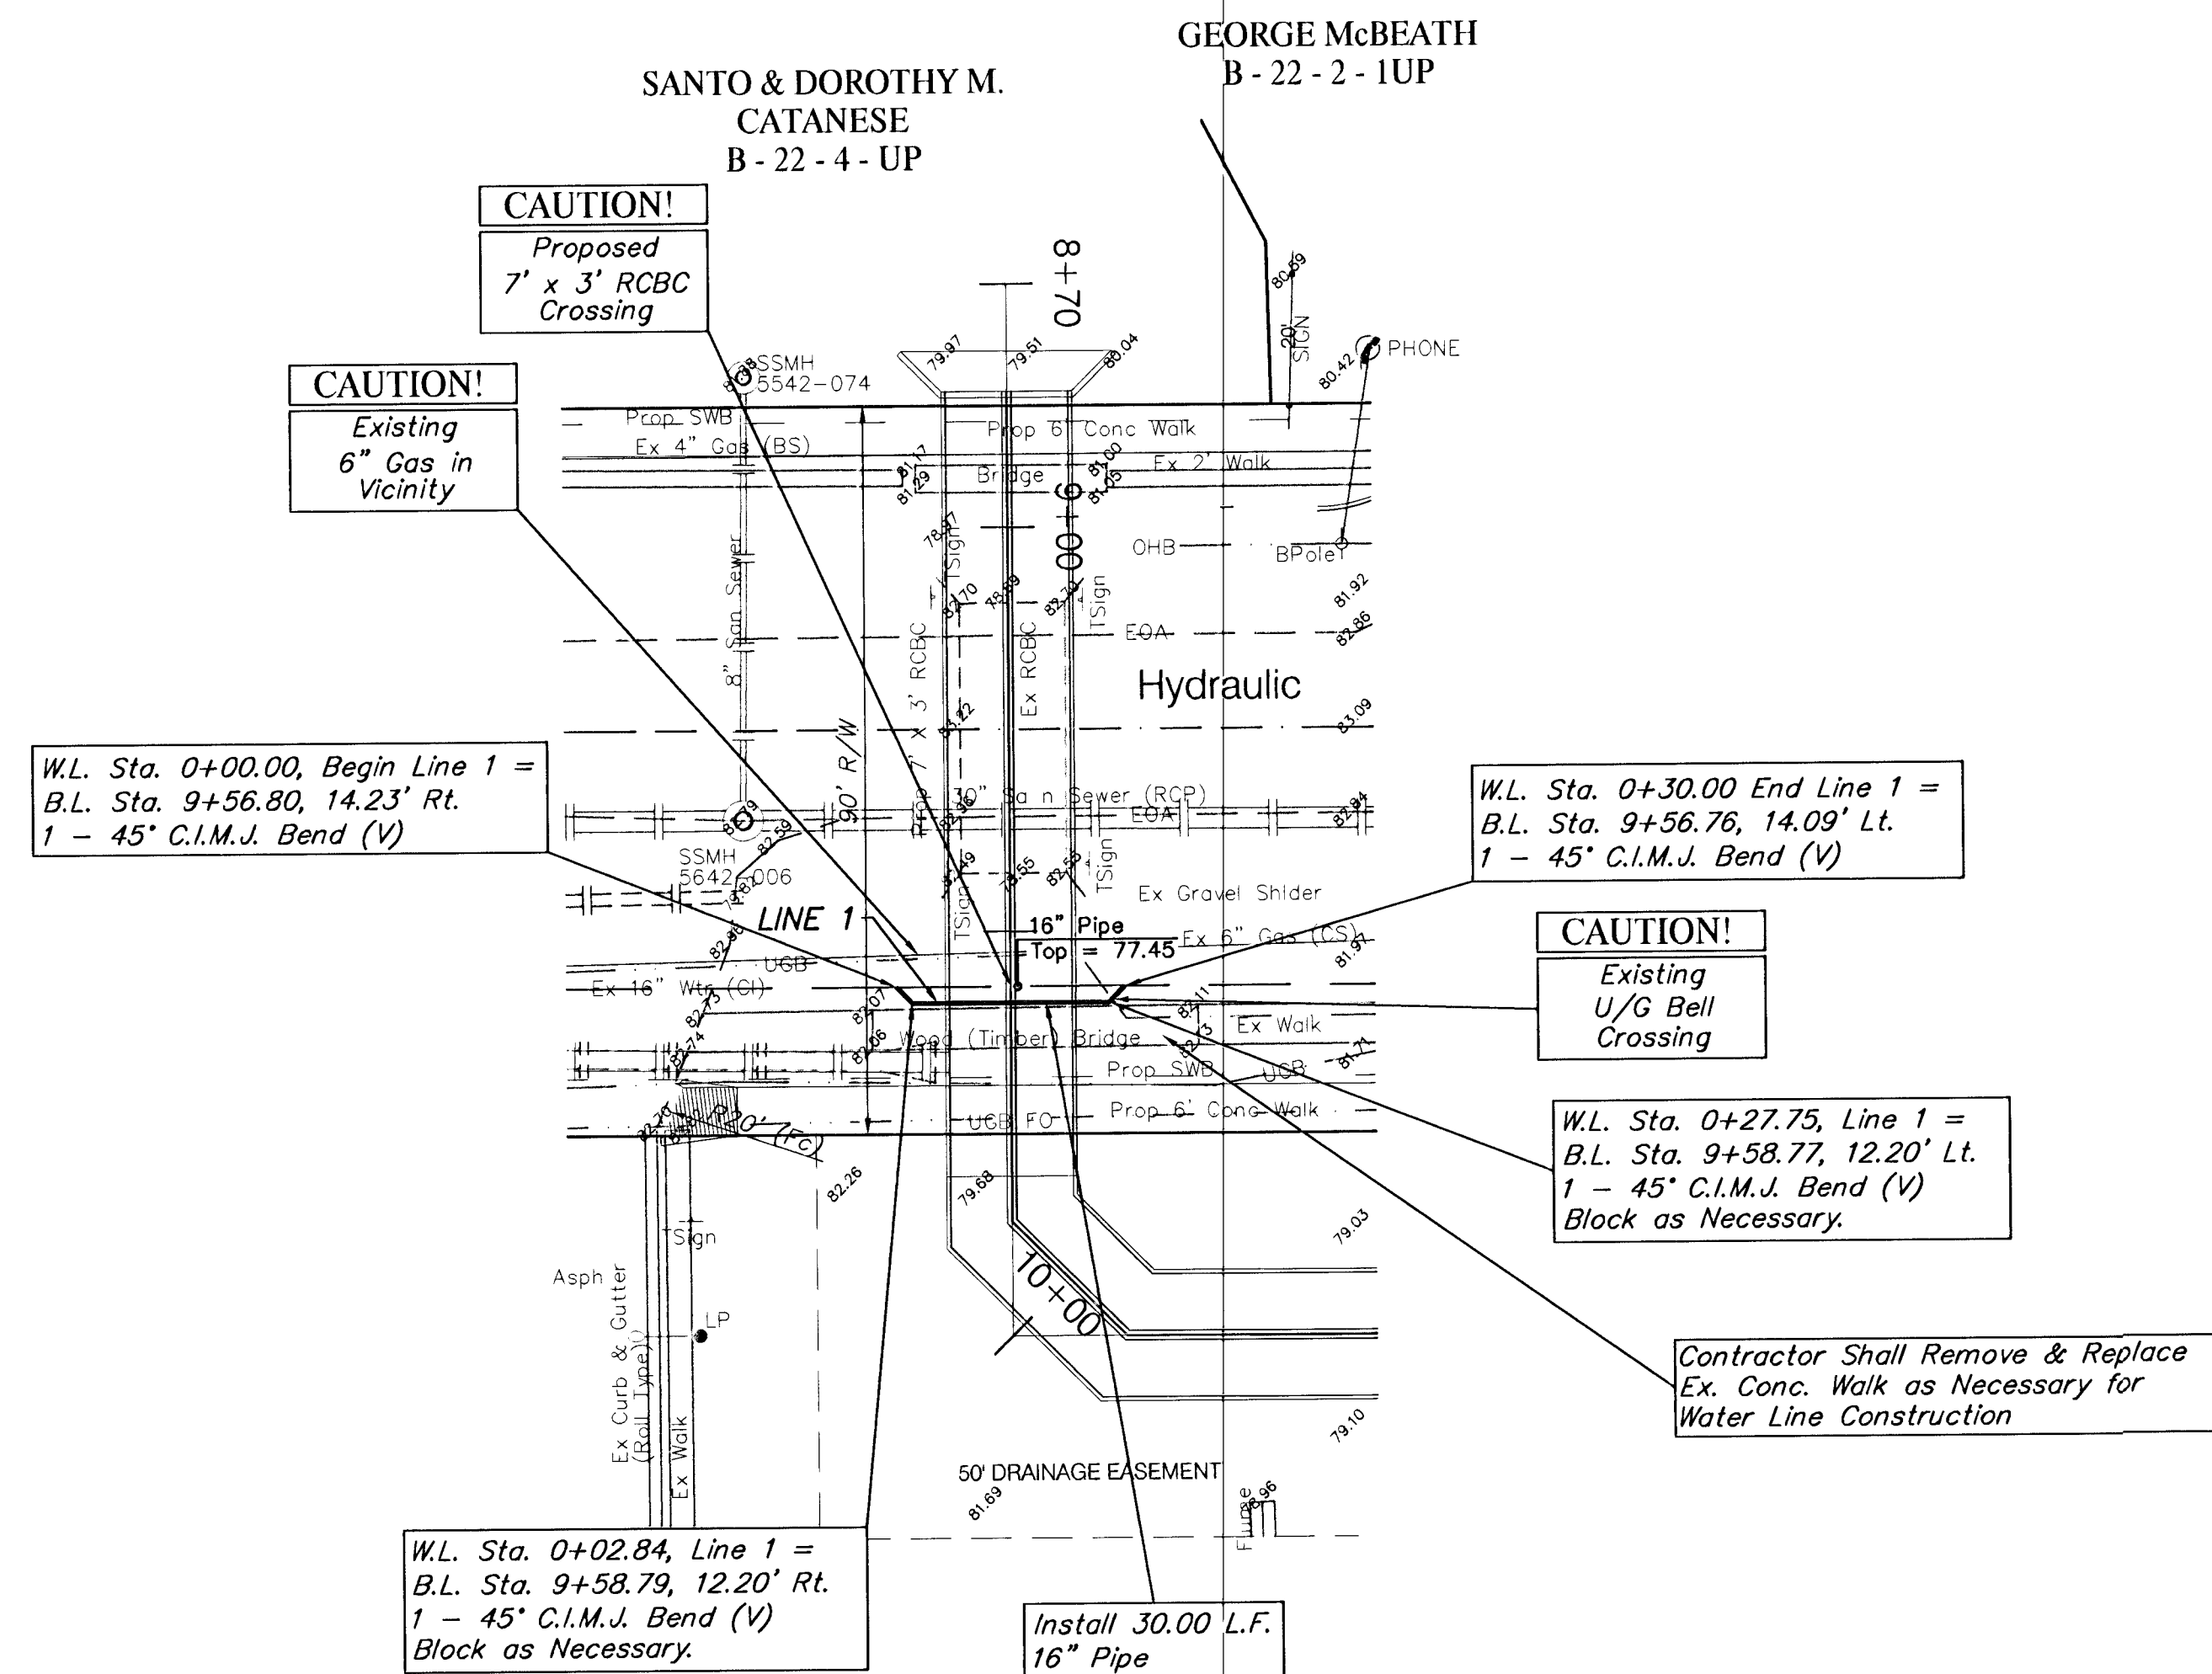

Contractor Shall Temporarily Replace All Roadway, Drive and Sidewalk Pavement as Necessary to Maintain All Pedestrian and Vehicular Traffic Until Construction of Permanent Pavement is Complete. Cost to be INCIDENTAL to Other Items in the Project.

