
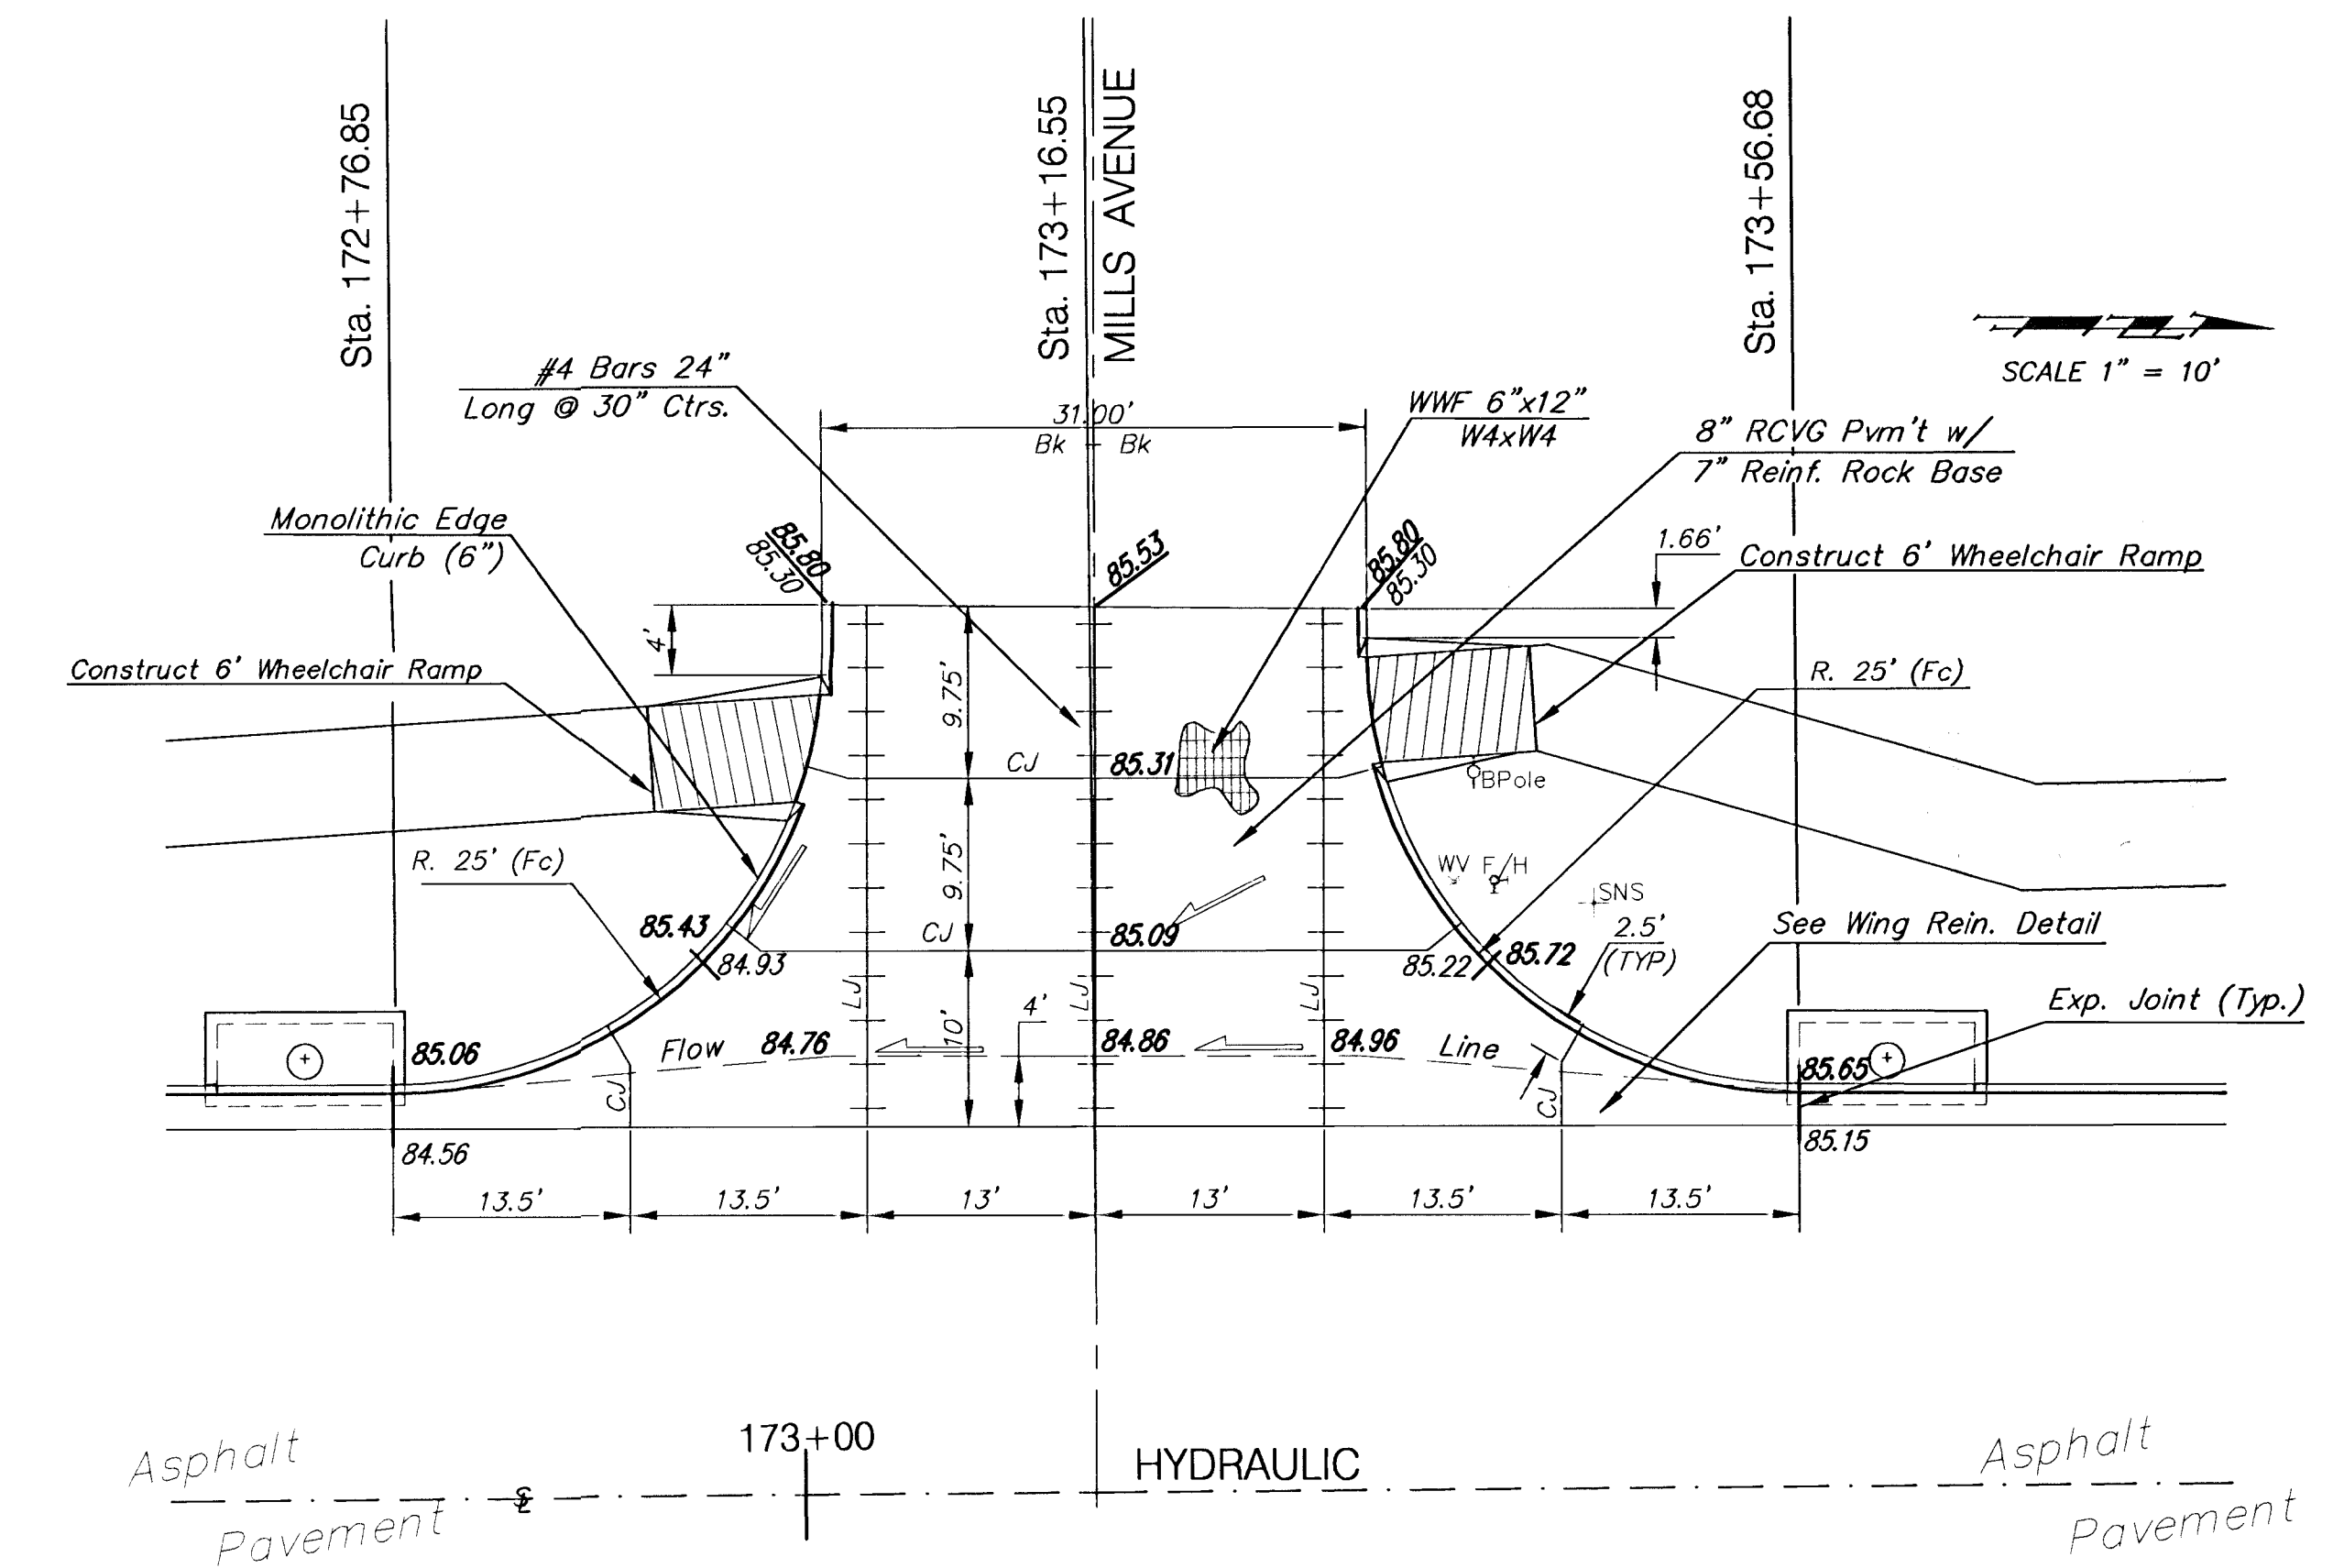
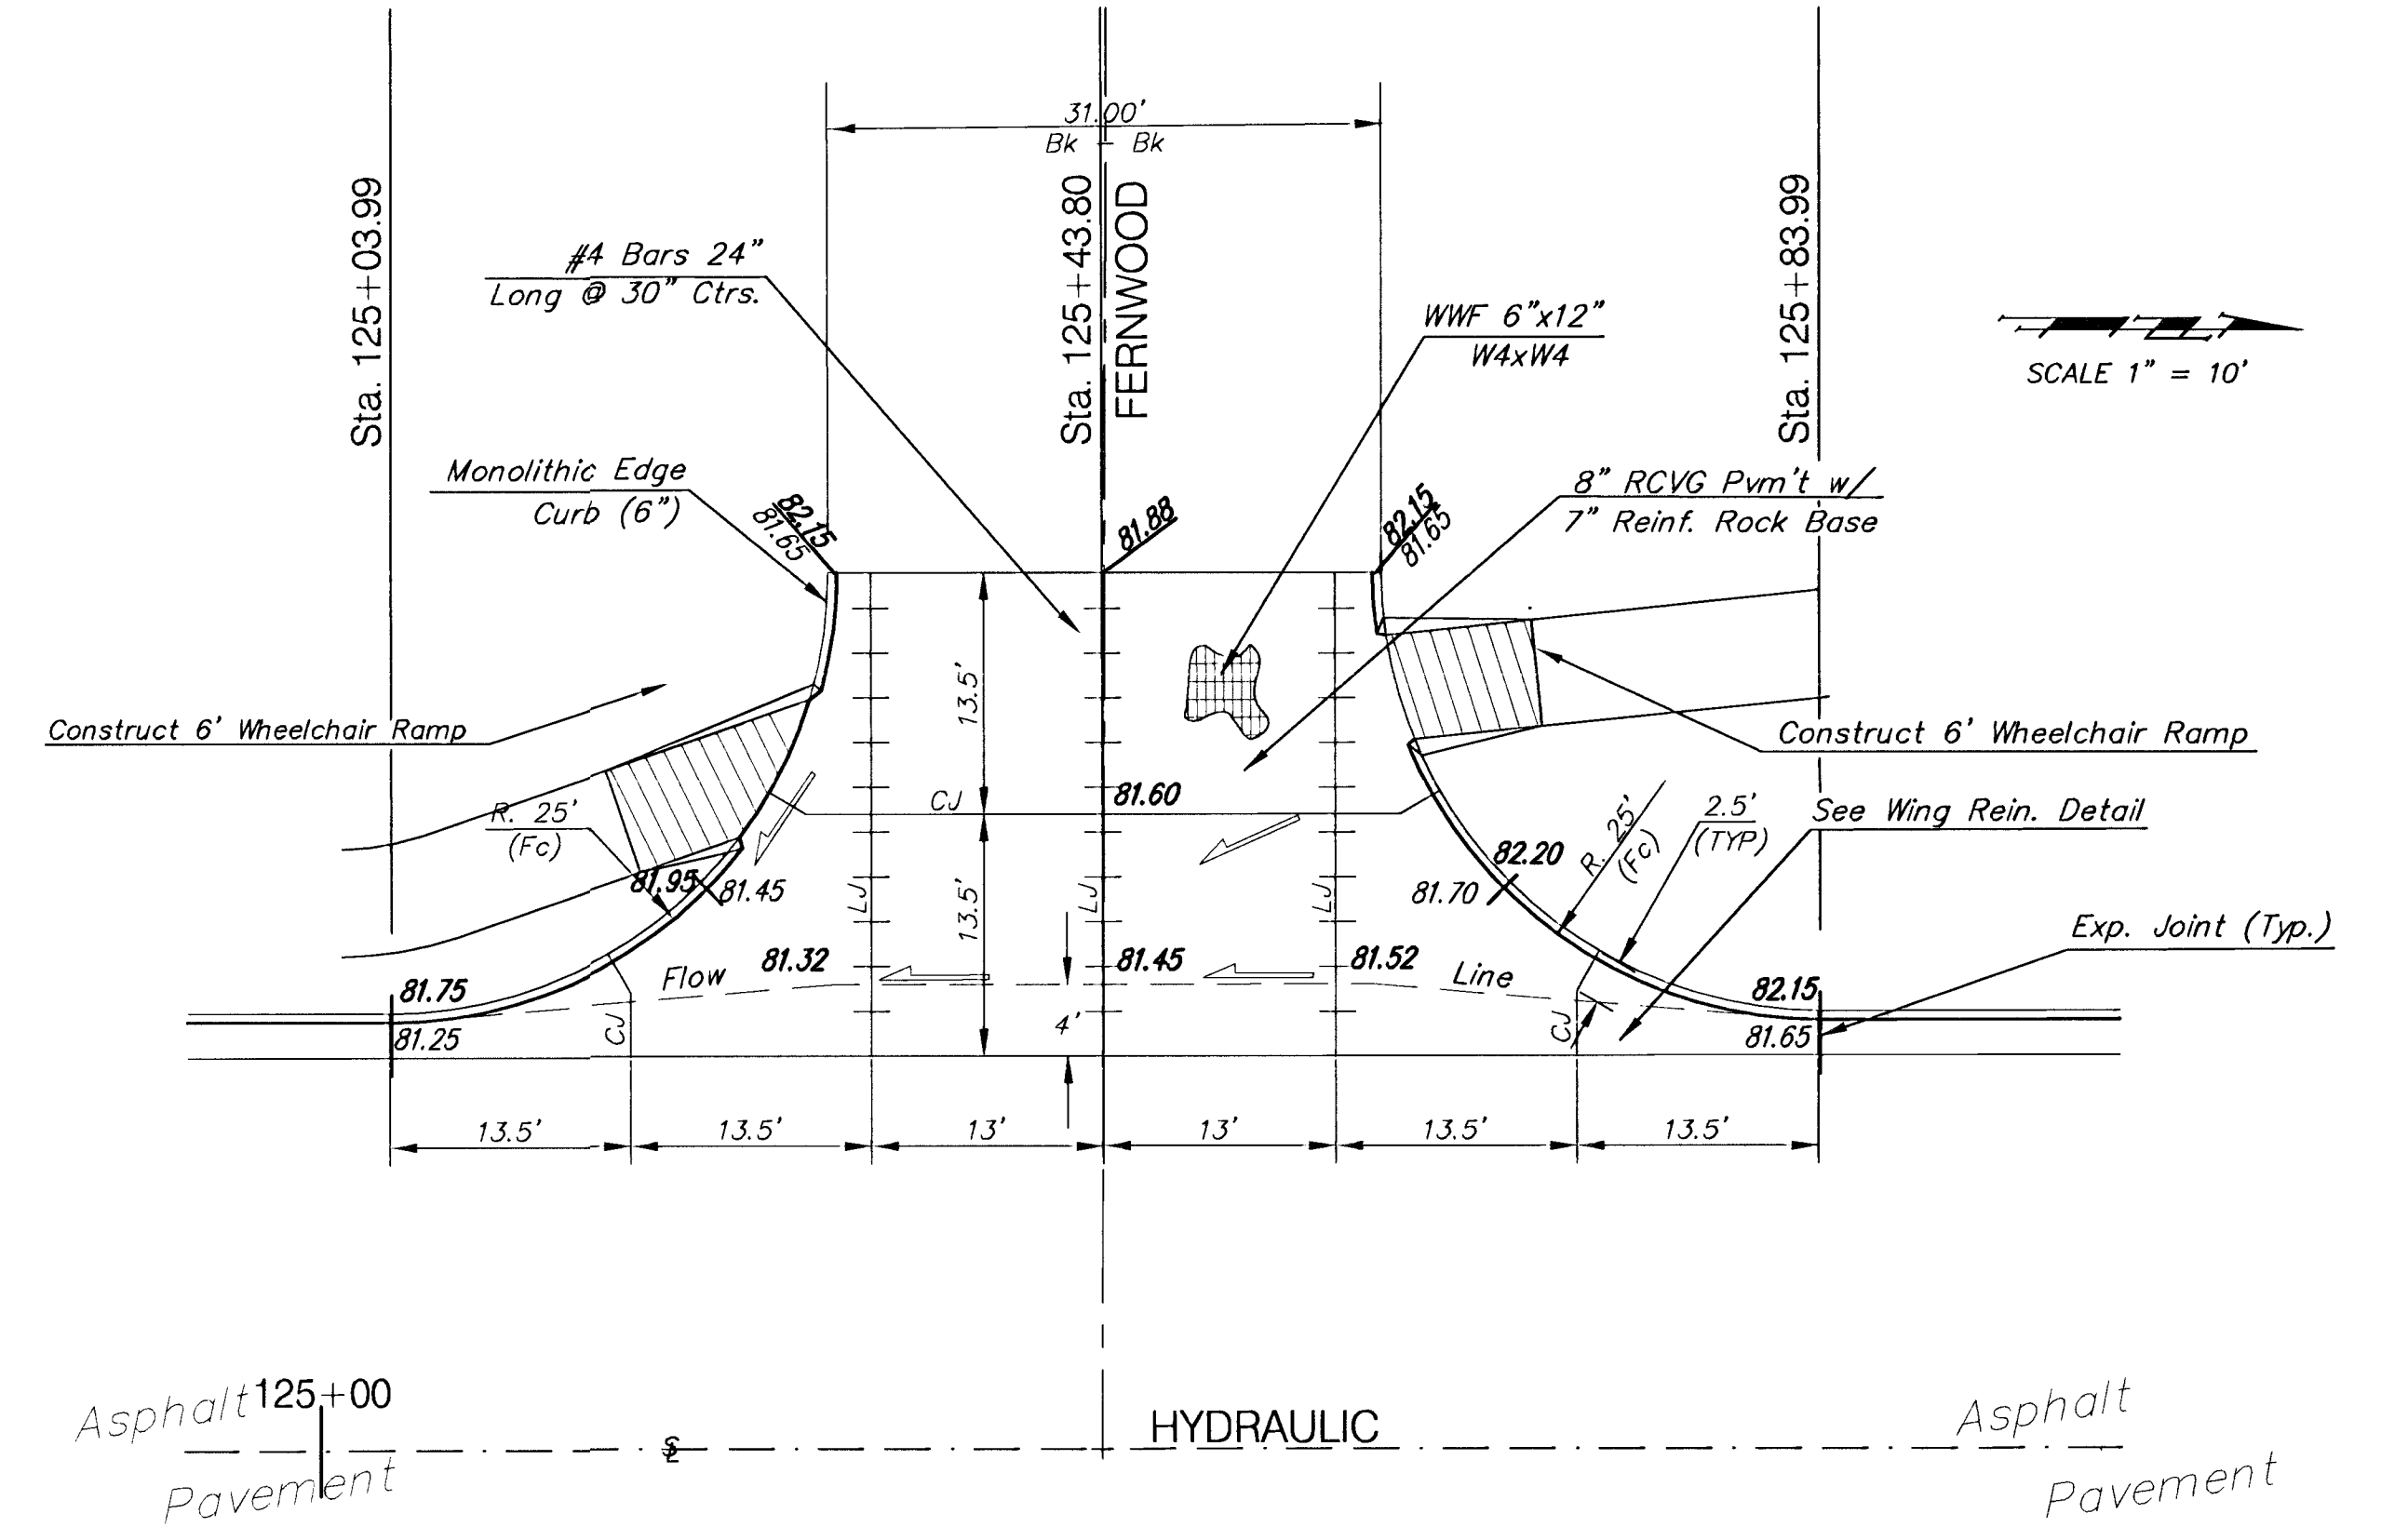
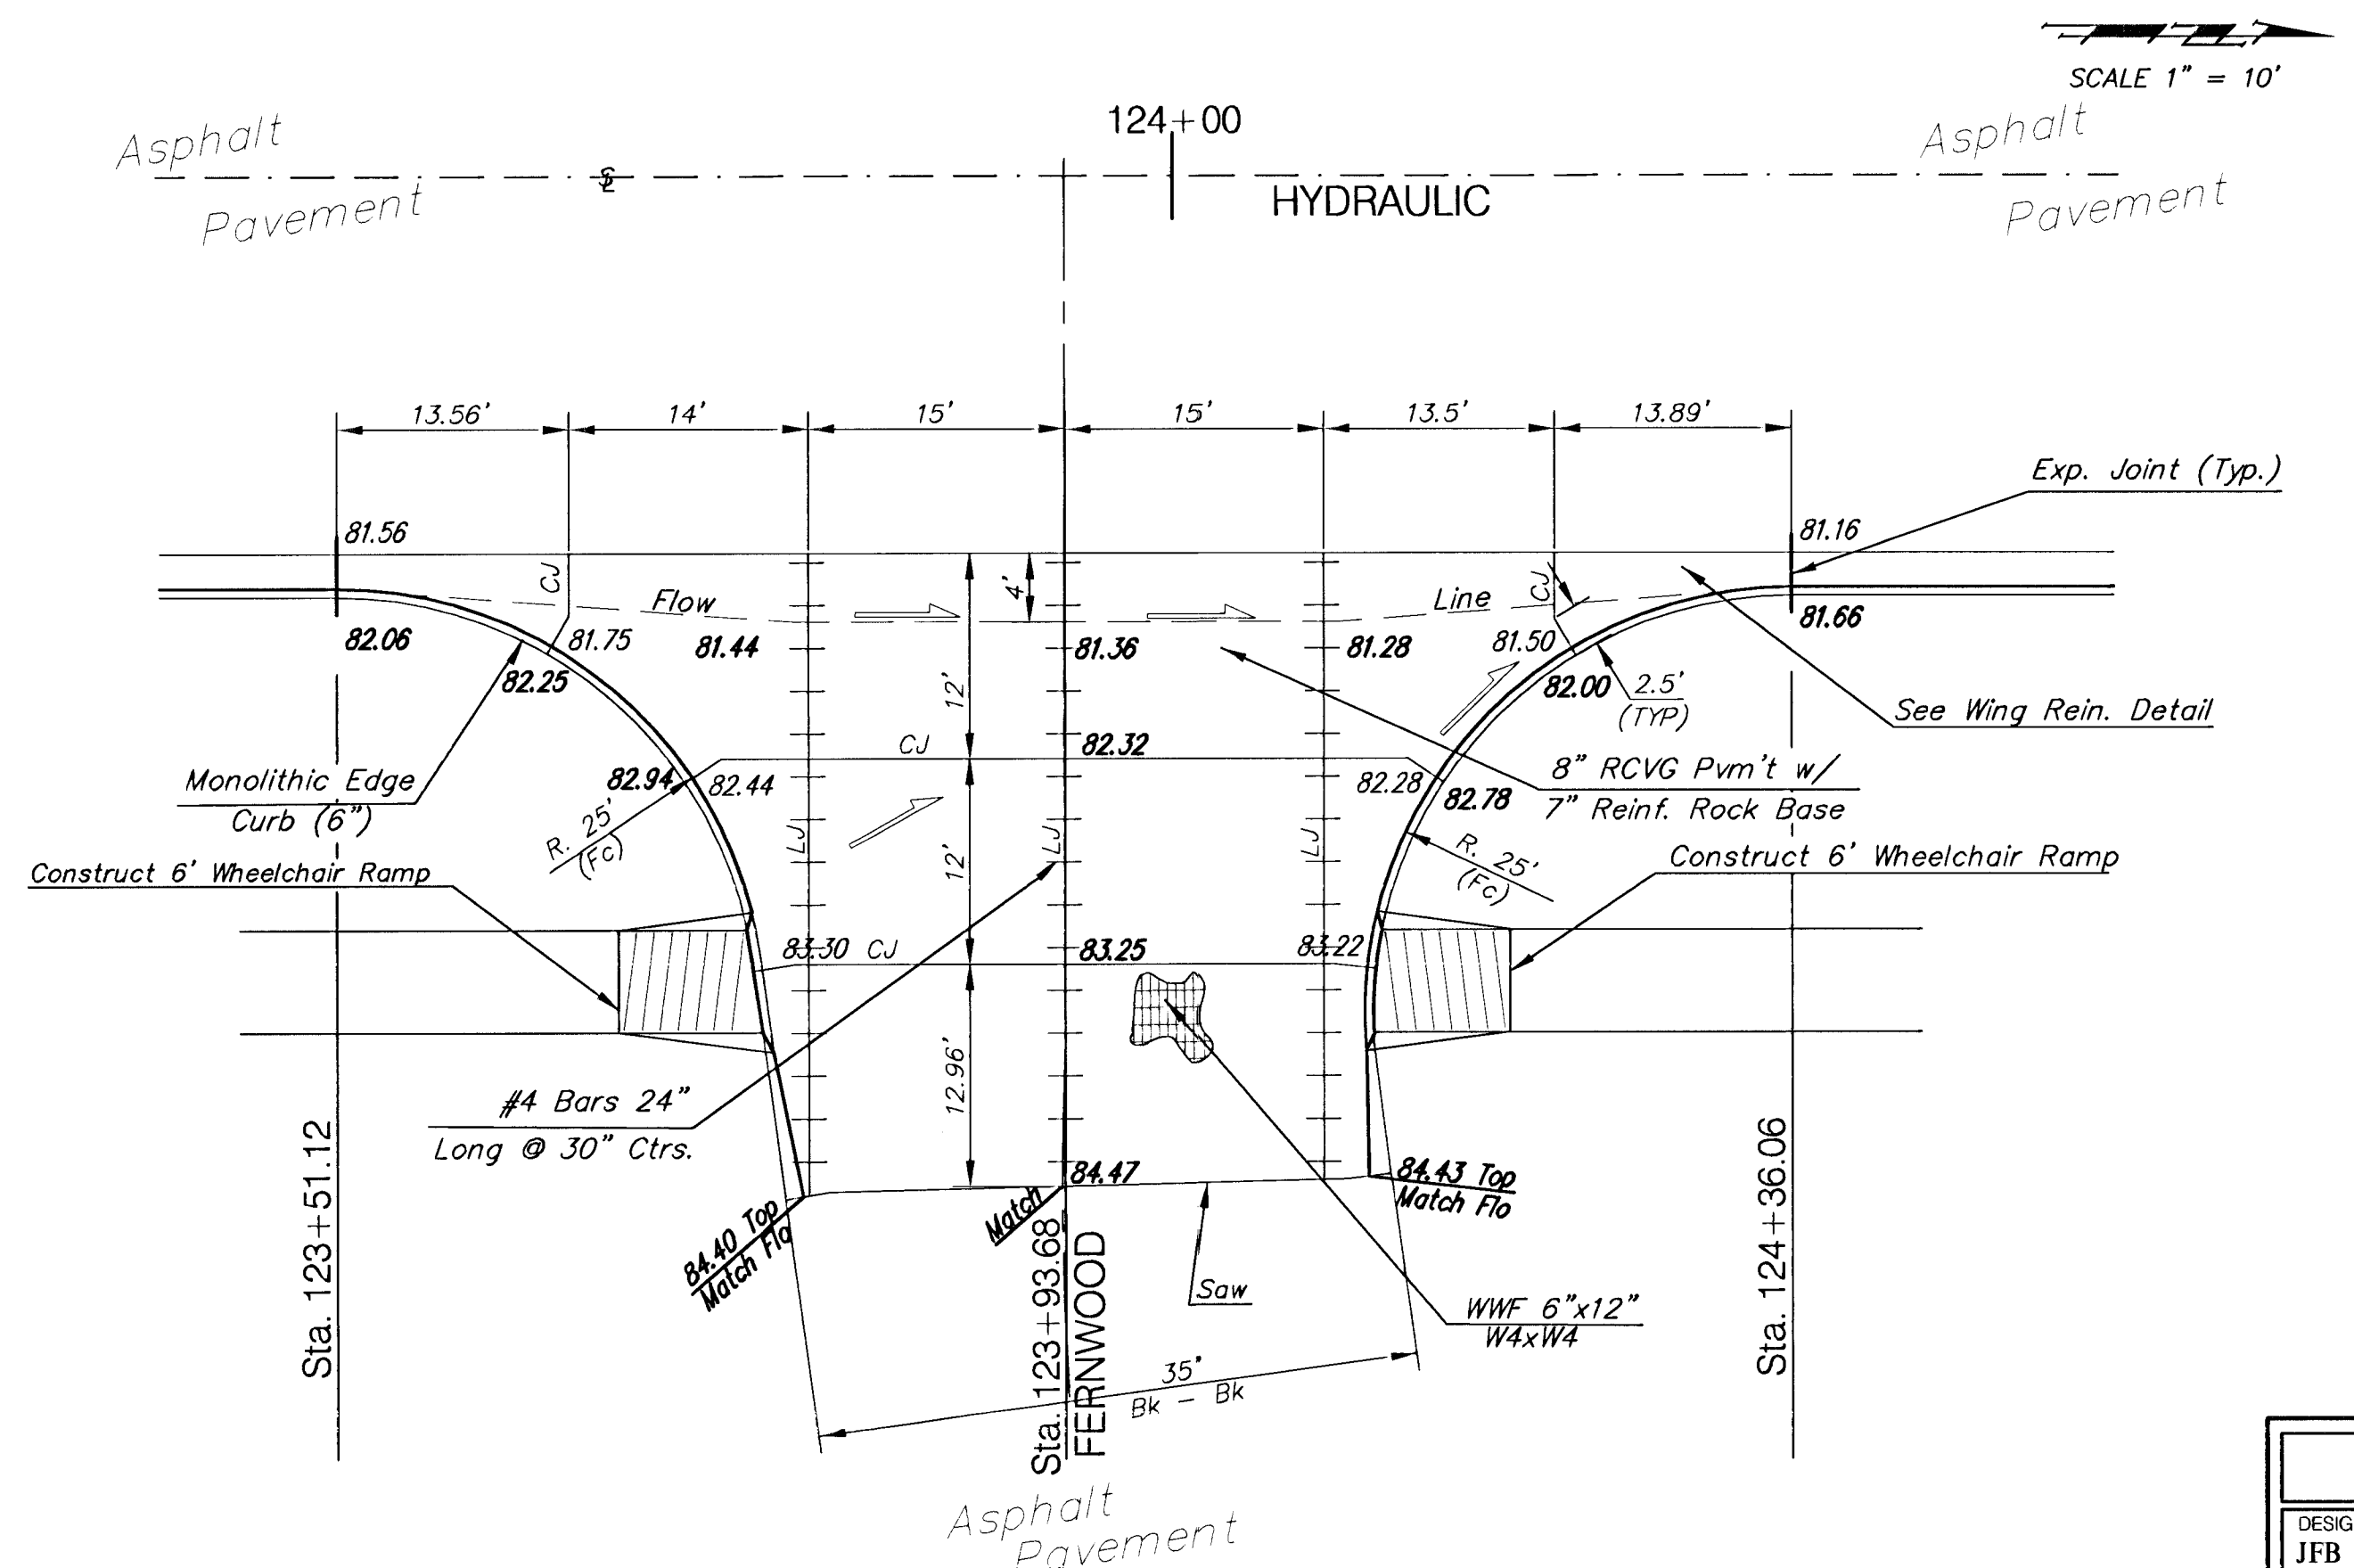


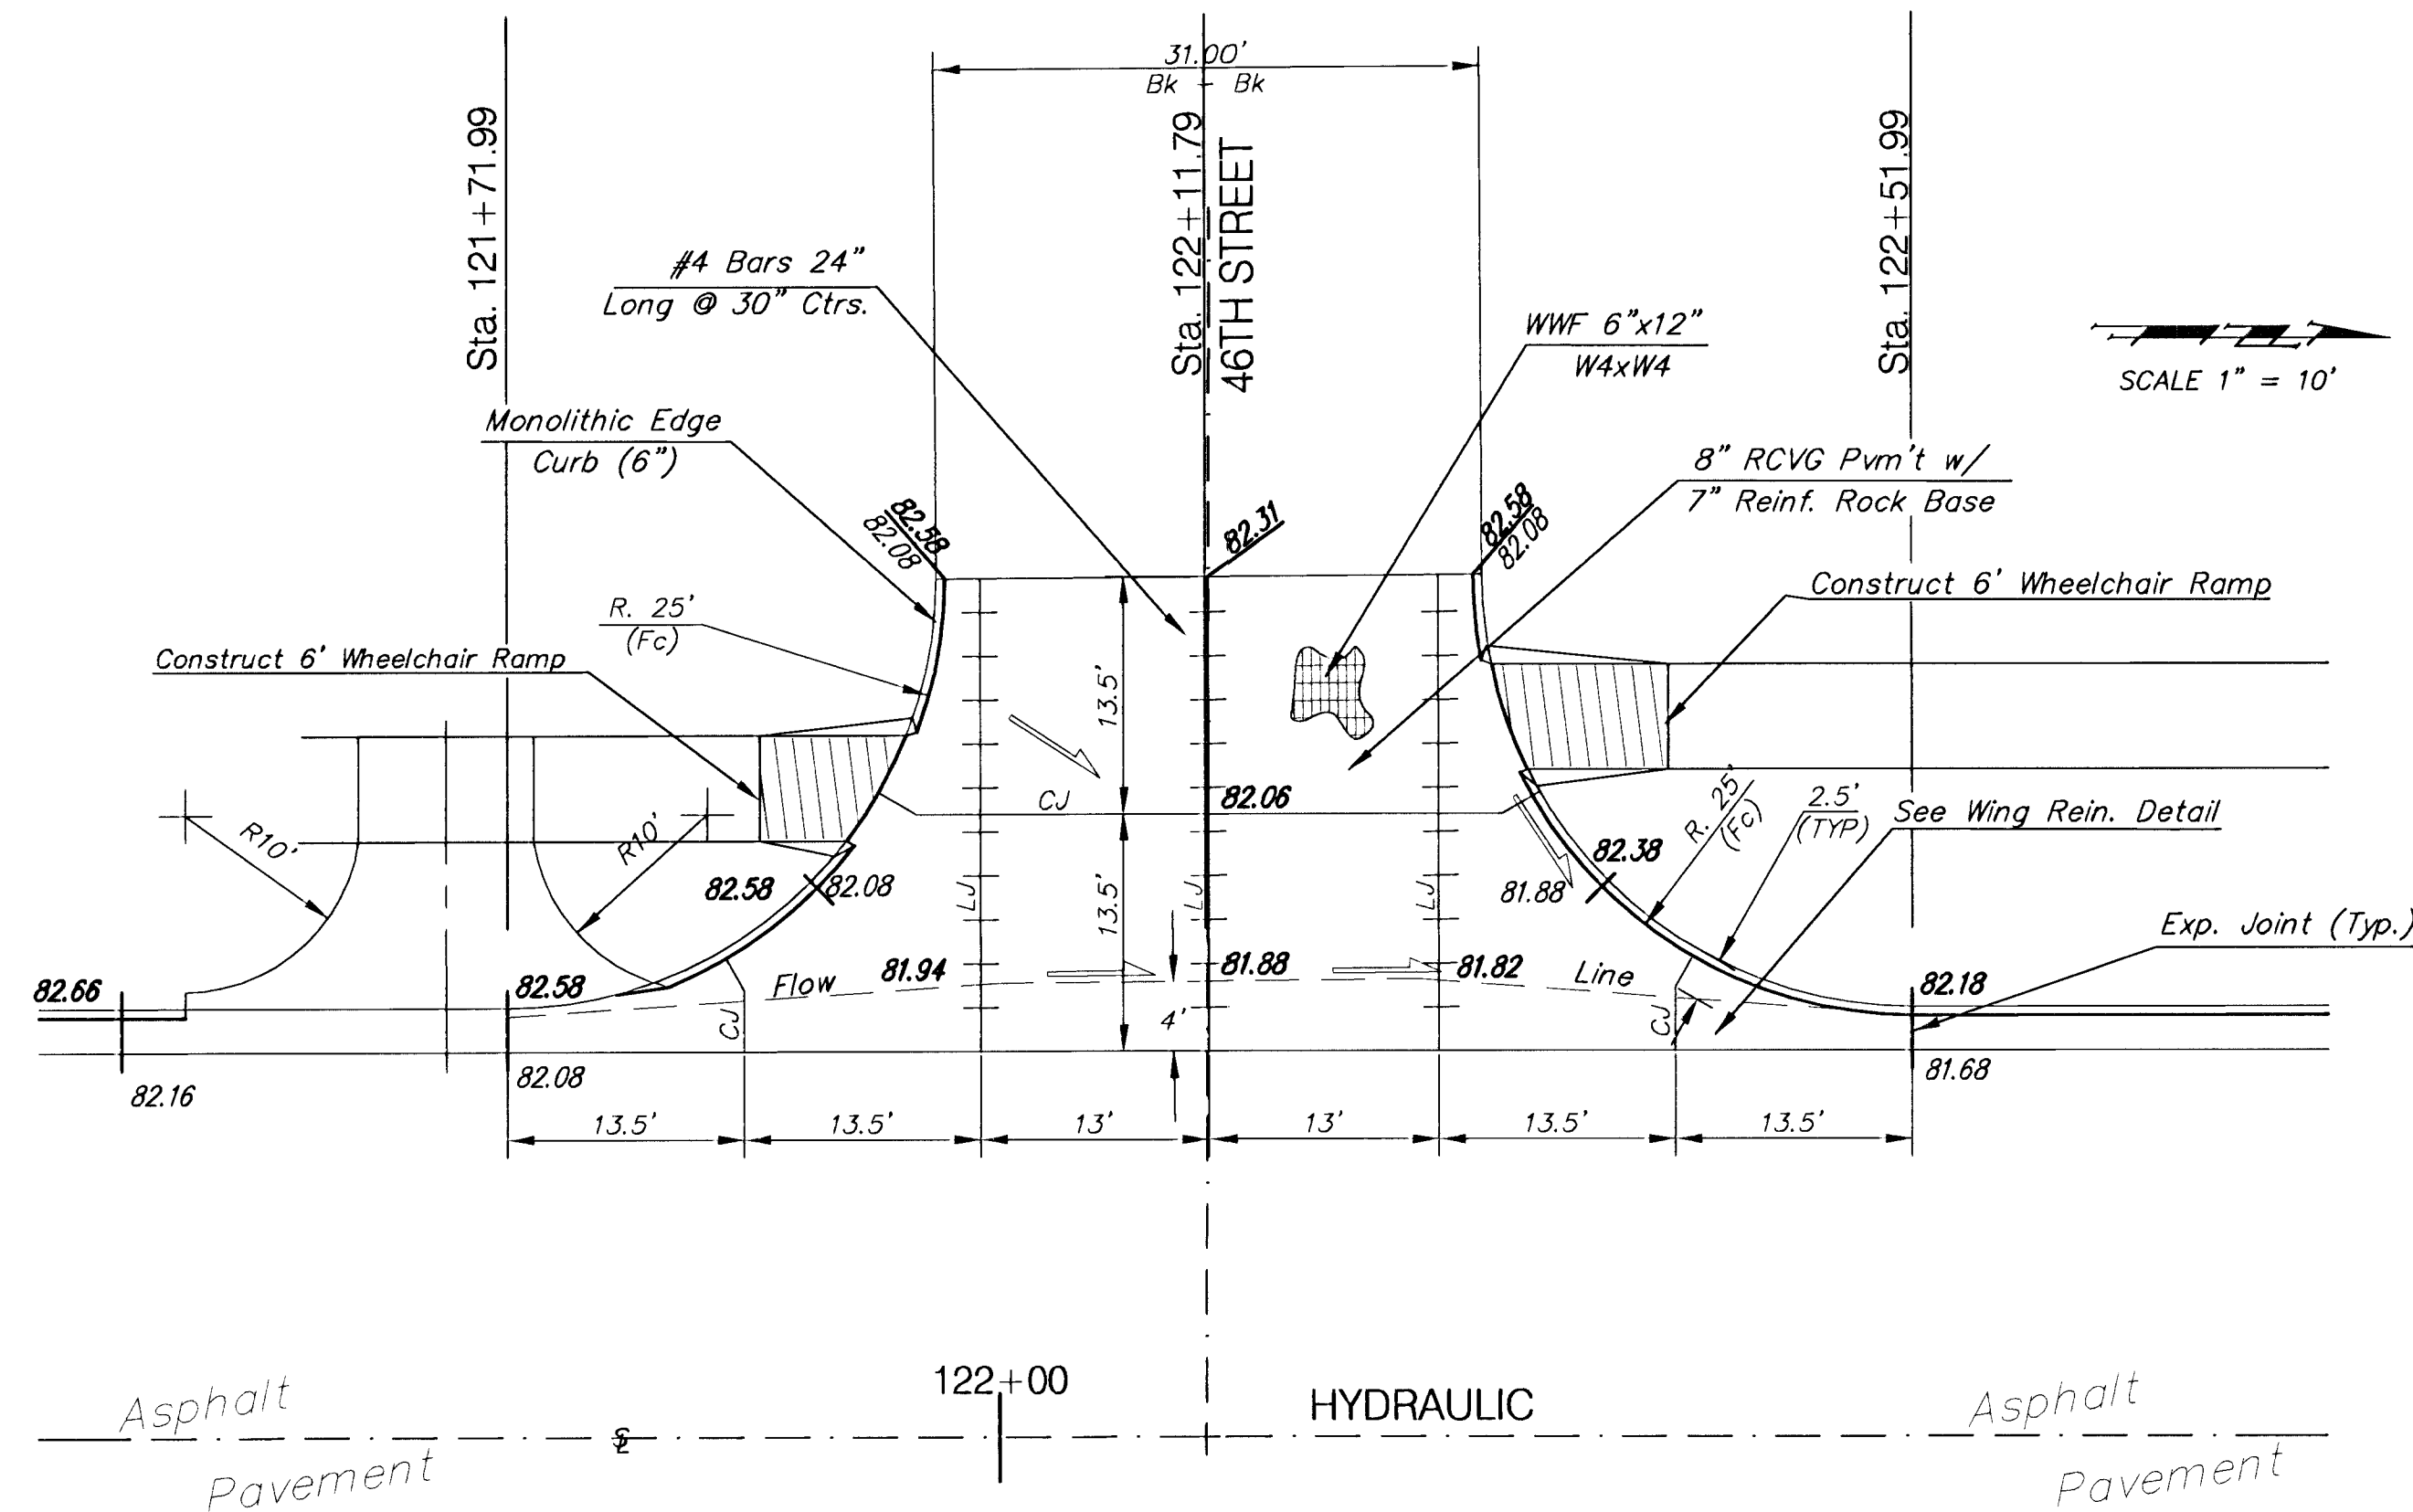

PROJECT NUMBER 472-76-245-83324			SHEET NAME VGdetail		ENGINEERING DIRECTORY F:\Eng\Hydraulic\Details	
DESIGN JFB	DRAWN STAFF	APPROVED JFB	DATE Sept. 2002	SCALE Noted	BAUGHMAN NO 99-09-E450	

CAPITAL IMPROVEMENT PROJECT VALLEY GUTTER DETAILS HYDRAULIC AVENUE PAVING - 47TH STREET TO MACARTHUR ROAD			 BAUGHMAN COMPANY, P.A. ENGINEERING, SURVEYING, & PLANNING 316-262-7271 • 315 ELLIS • WICHITA, KANSAS 67211	SHEET 7 OF 102