
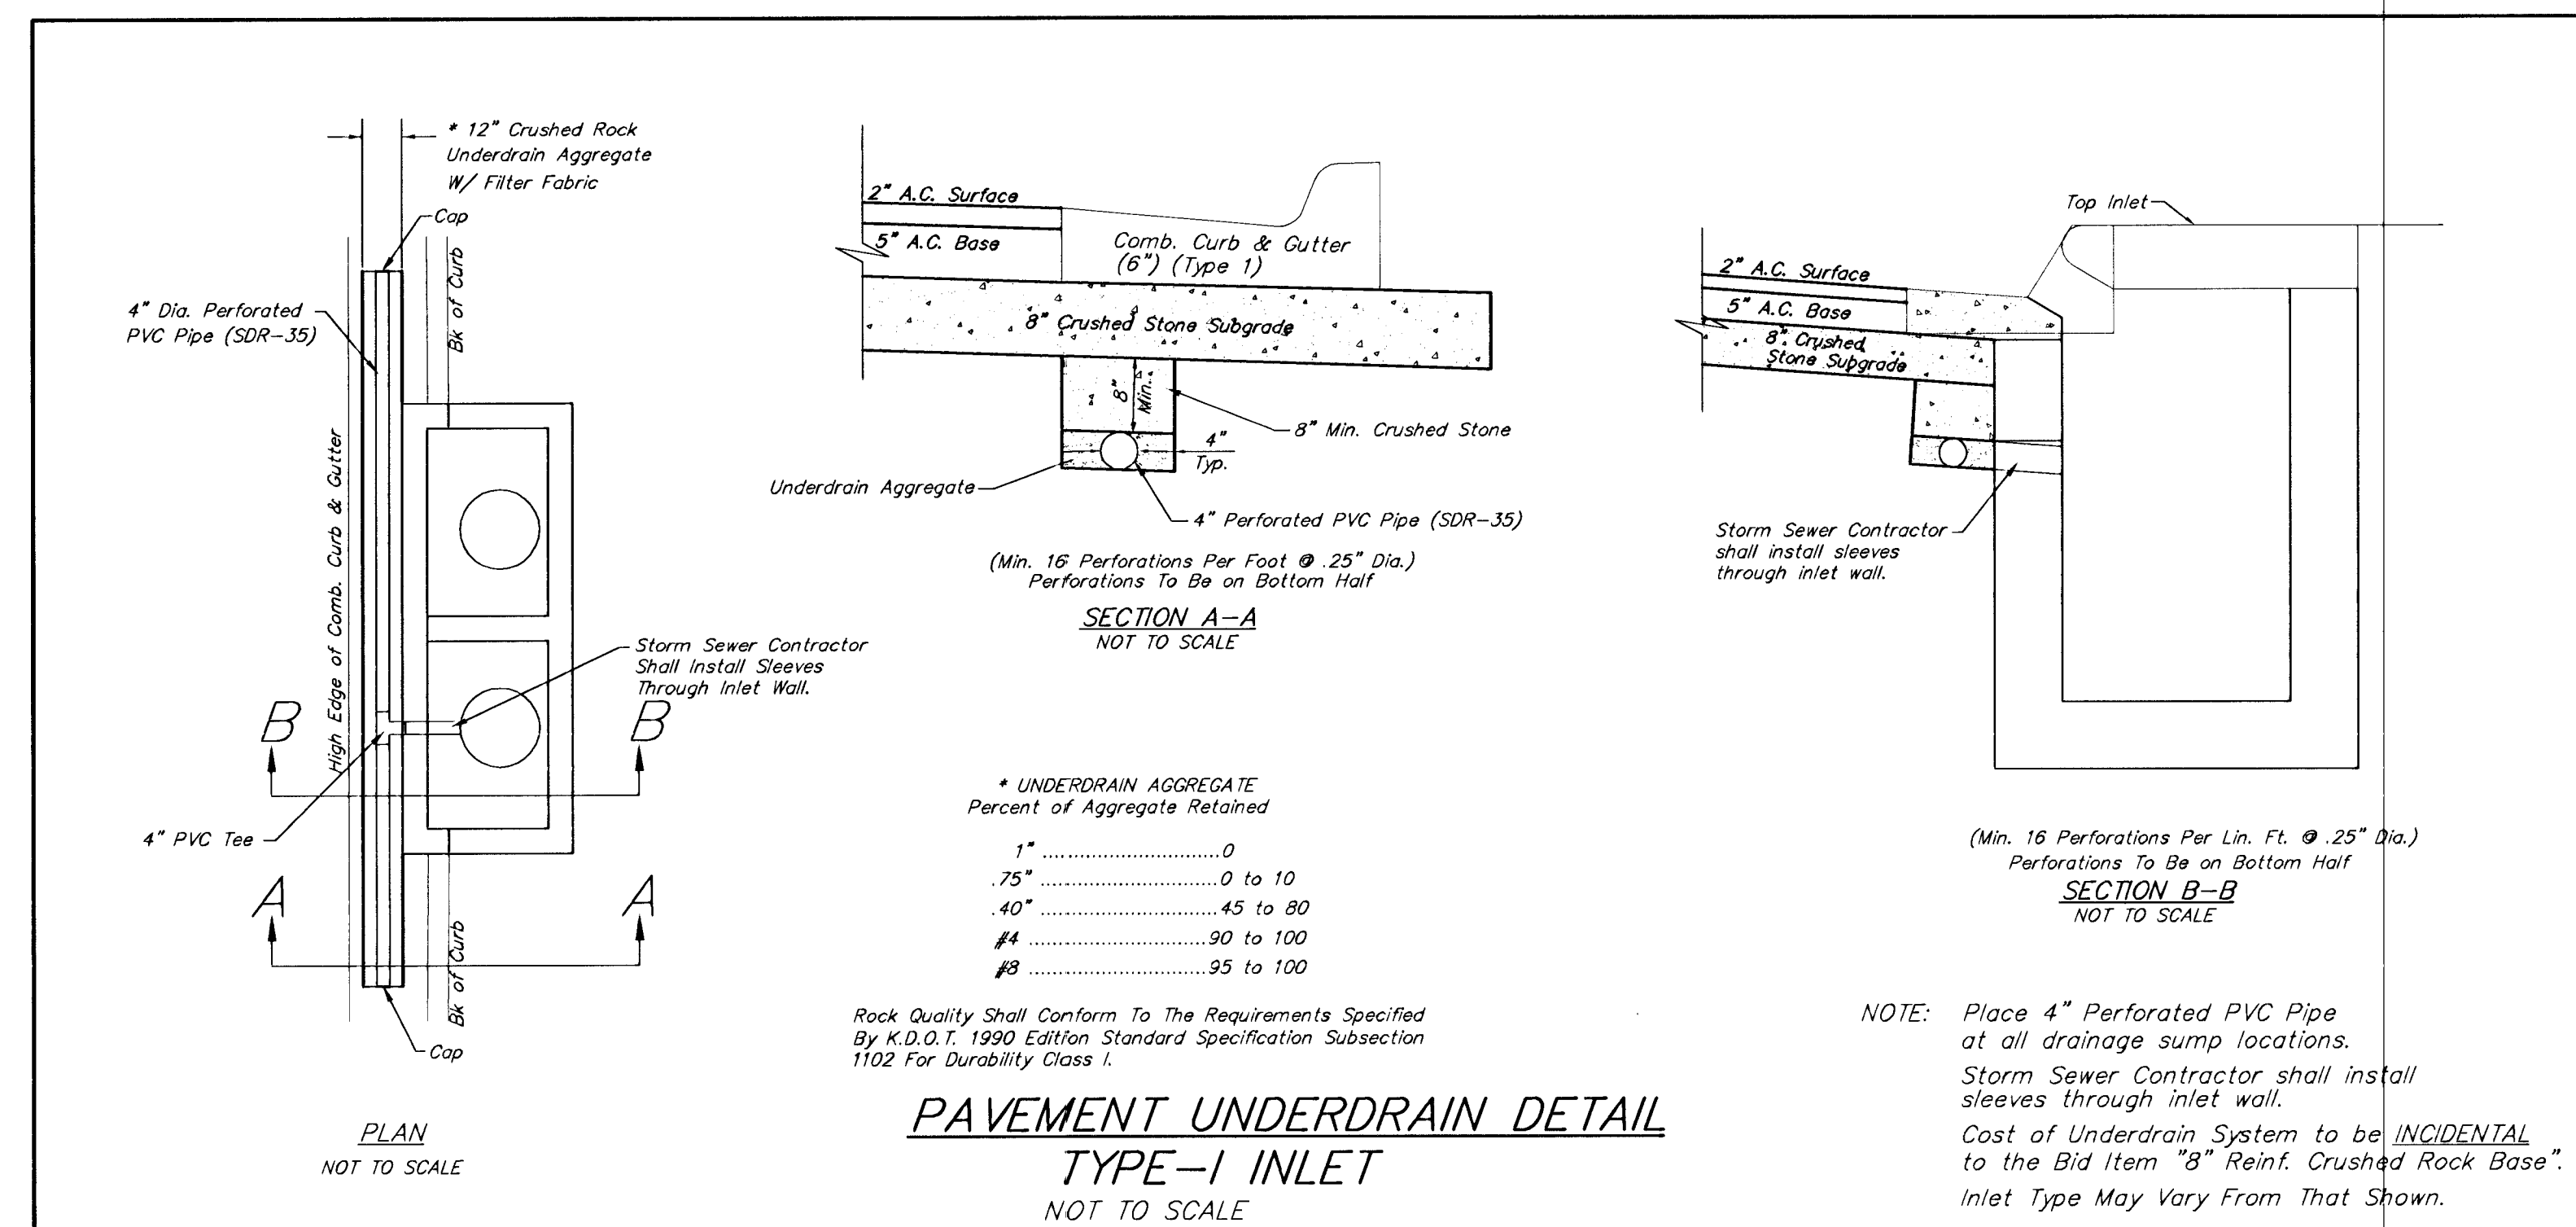
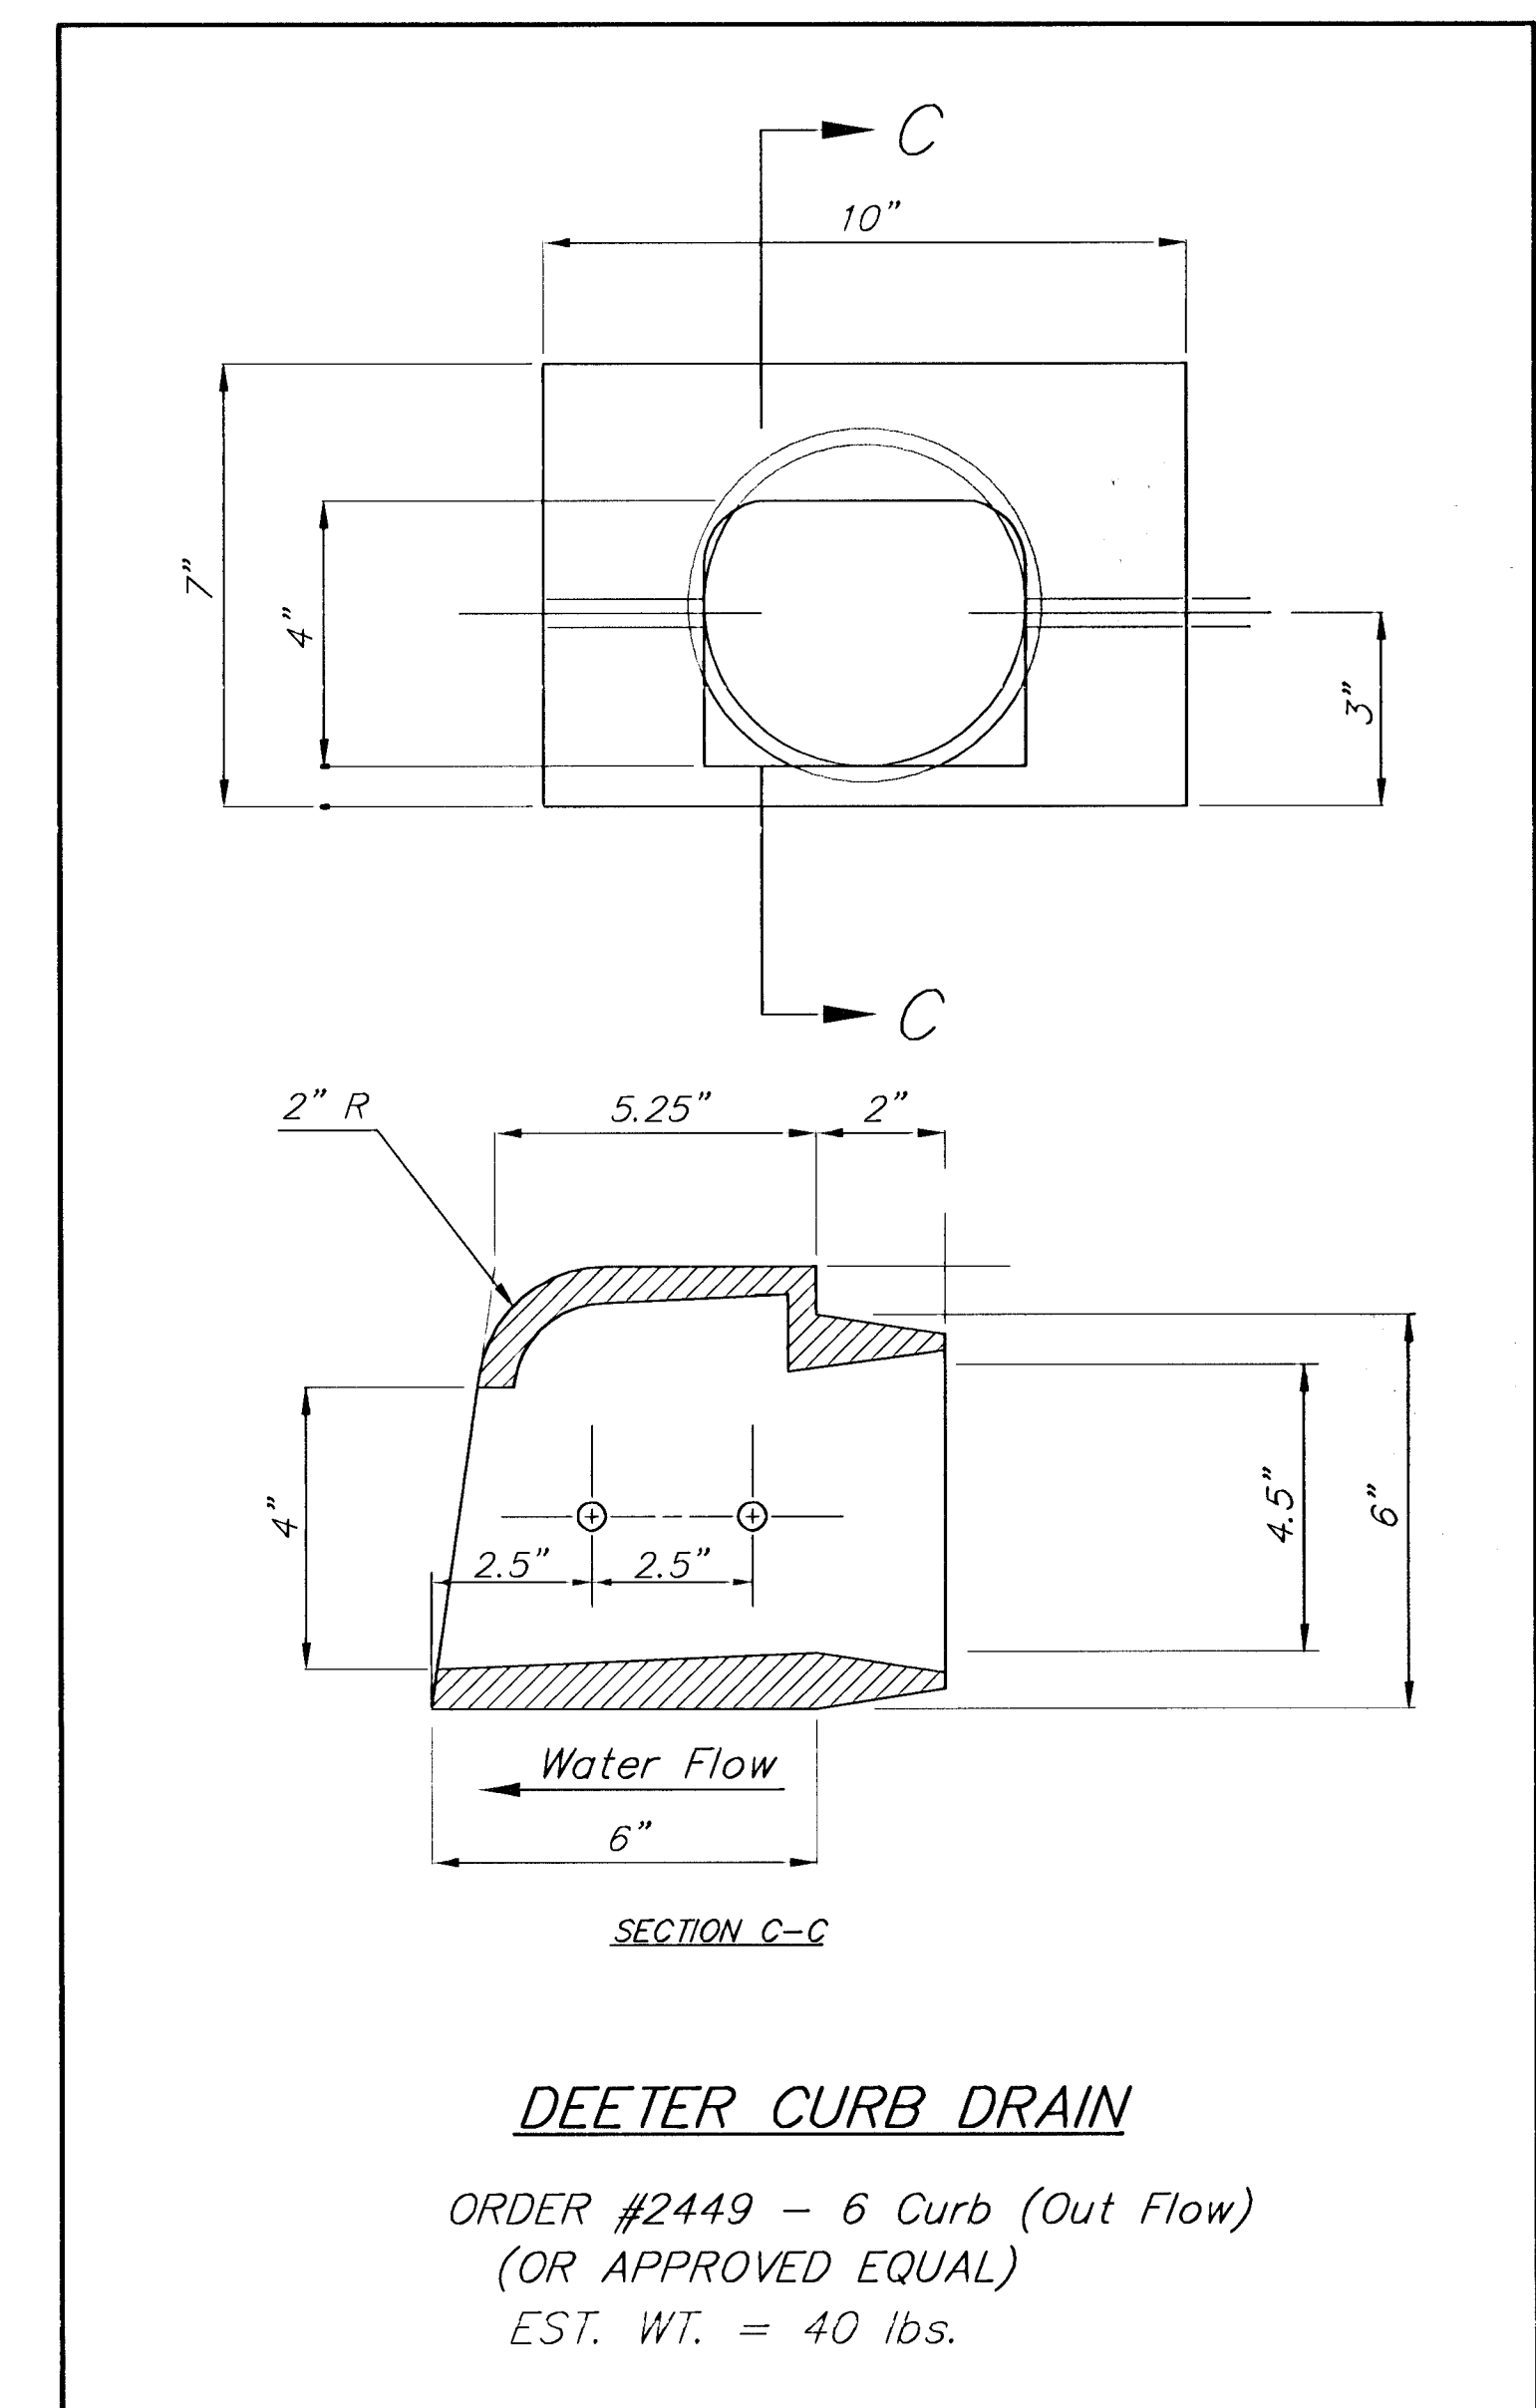
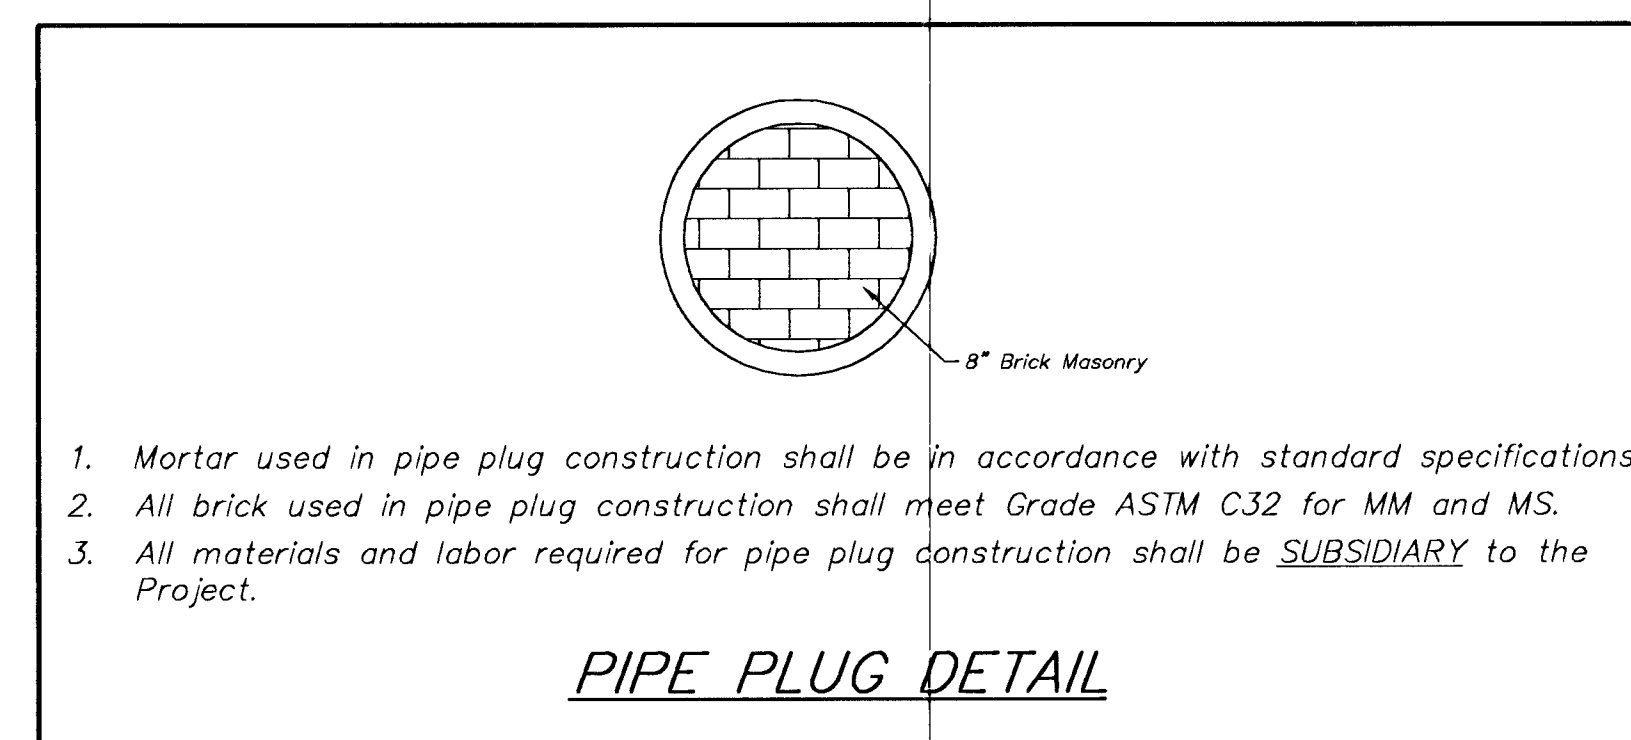
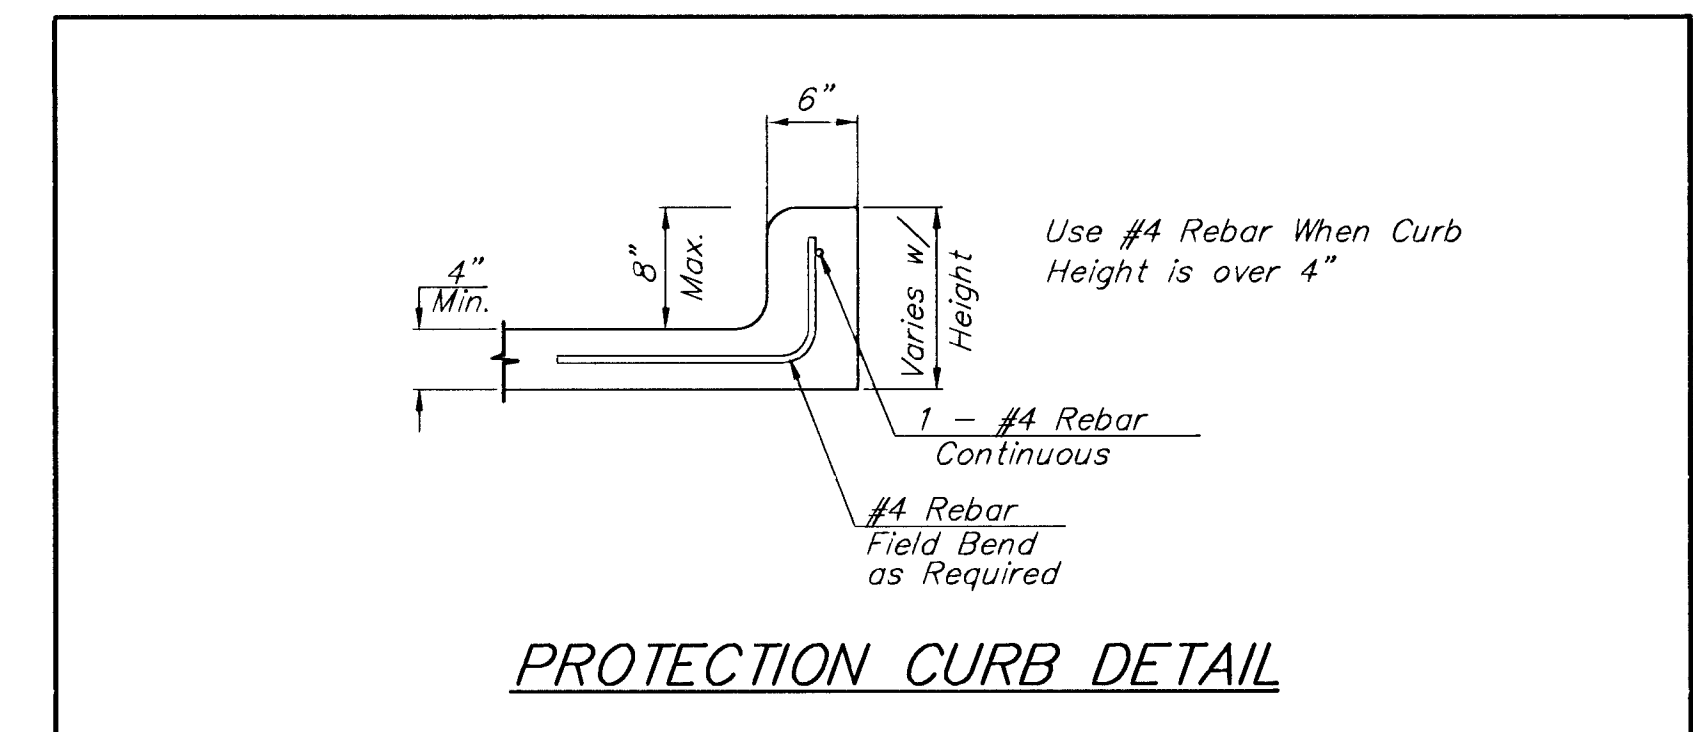
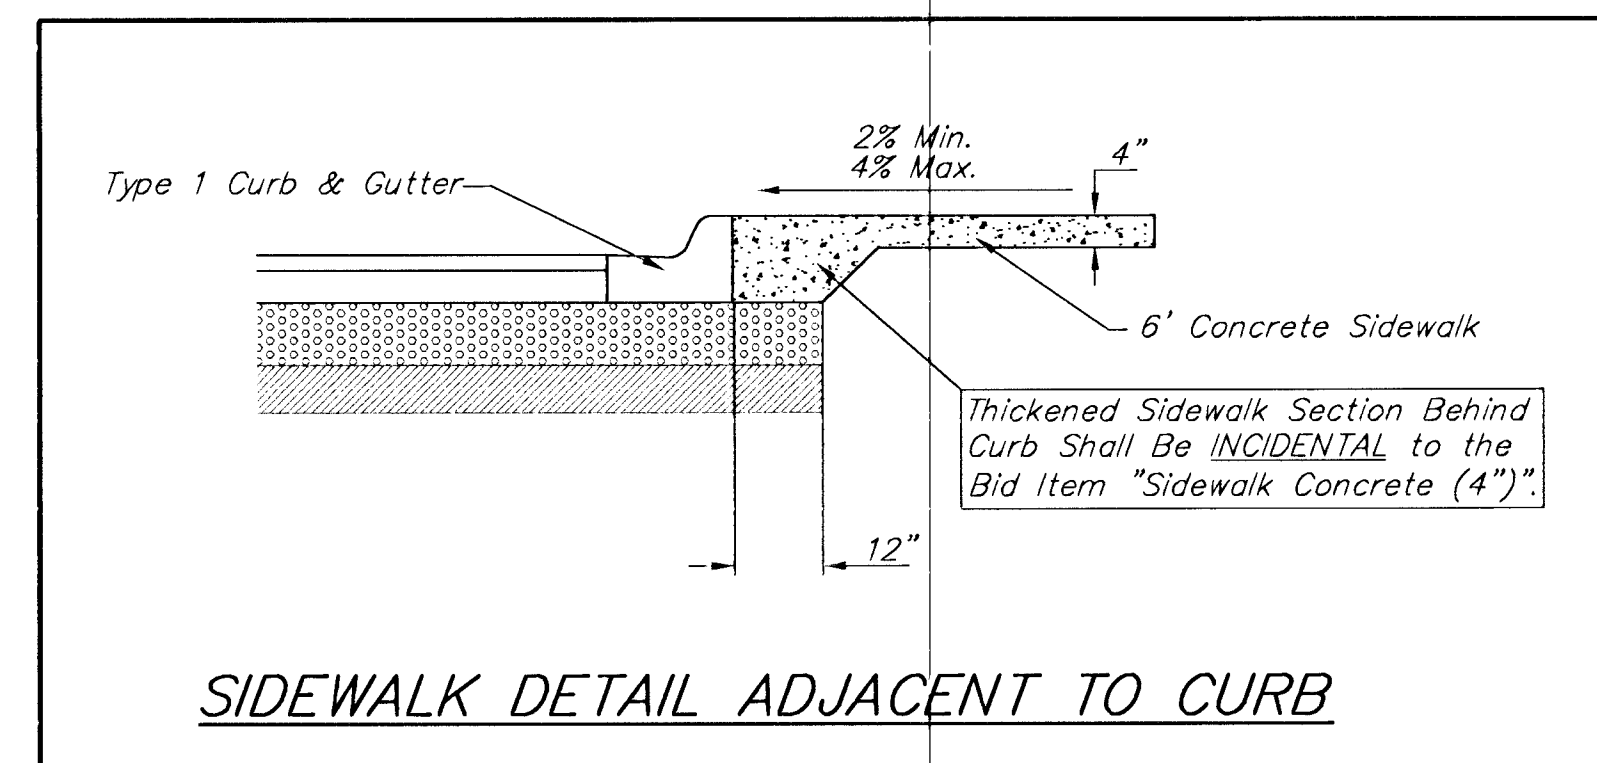


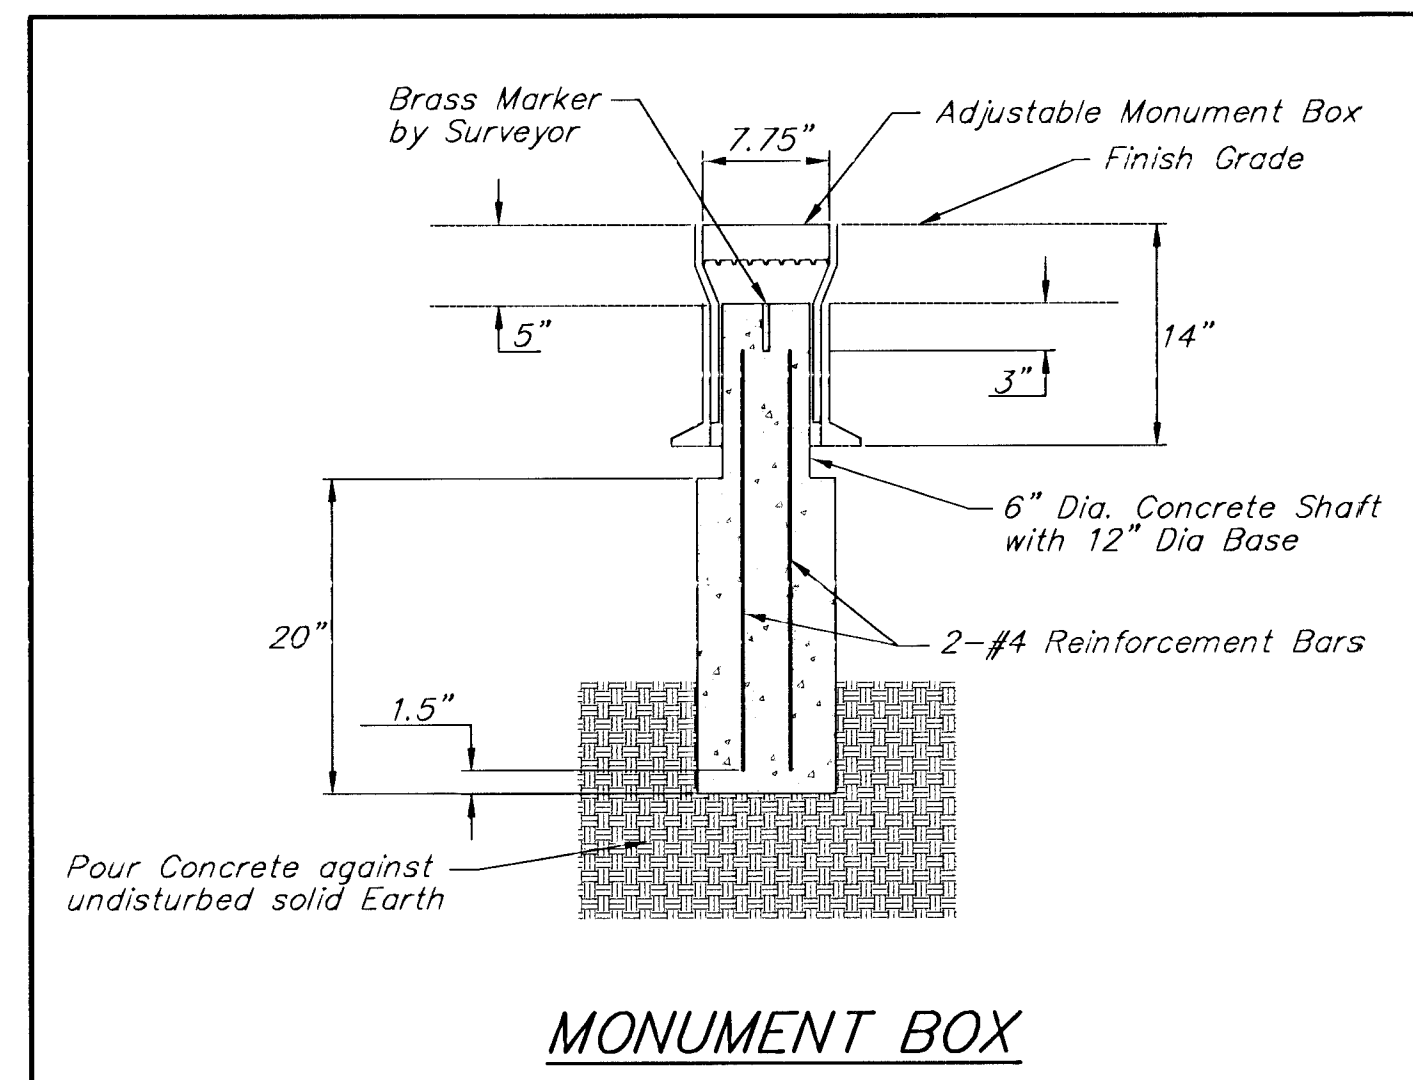

PROJECT NUMBER 472-76-245-83324		SHEET NAME Misc		ENGINEERING DIRECTORY F:\Eng\Hydraulic\Details	
DESIGN JFB	DRAWN STAFF	APPROVED JFB	DATE Sept. 2002	SCALE None	BAUGHMAN NO 99-09-E450

CAPITAL IMPROVEMENT PROJECT MISCELLANEOUS DETAILS HYDRAULIC AVENUE PAVING - 47TH STREET SOUTH TO MACARTHUR ROAD	
--	--

BAUGHMAN COMPANY, P.A. ENGINEERING, SURVEYING, & PLANNING 316-262-7271 • 315 ELLIS • WICHITA, KANSAS 67211	
---	--

SHEET 10 OF 102
