

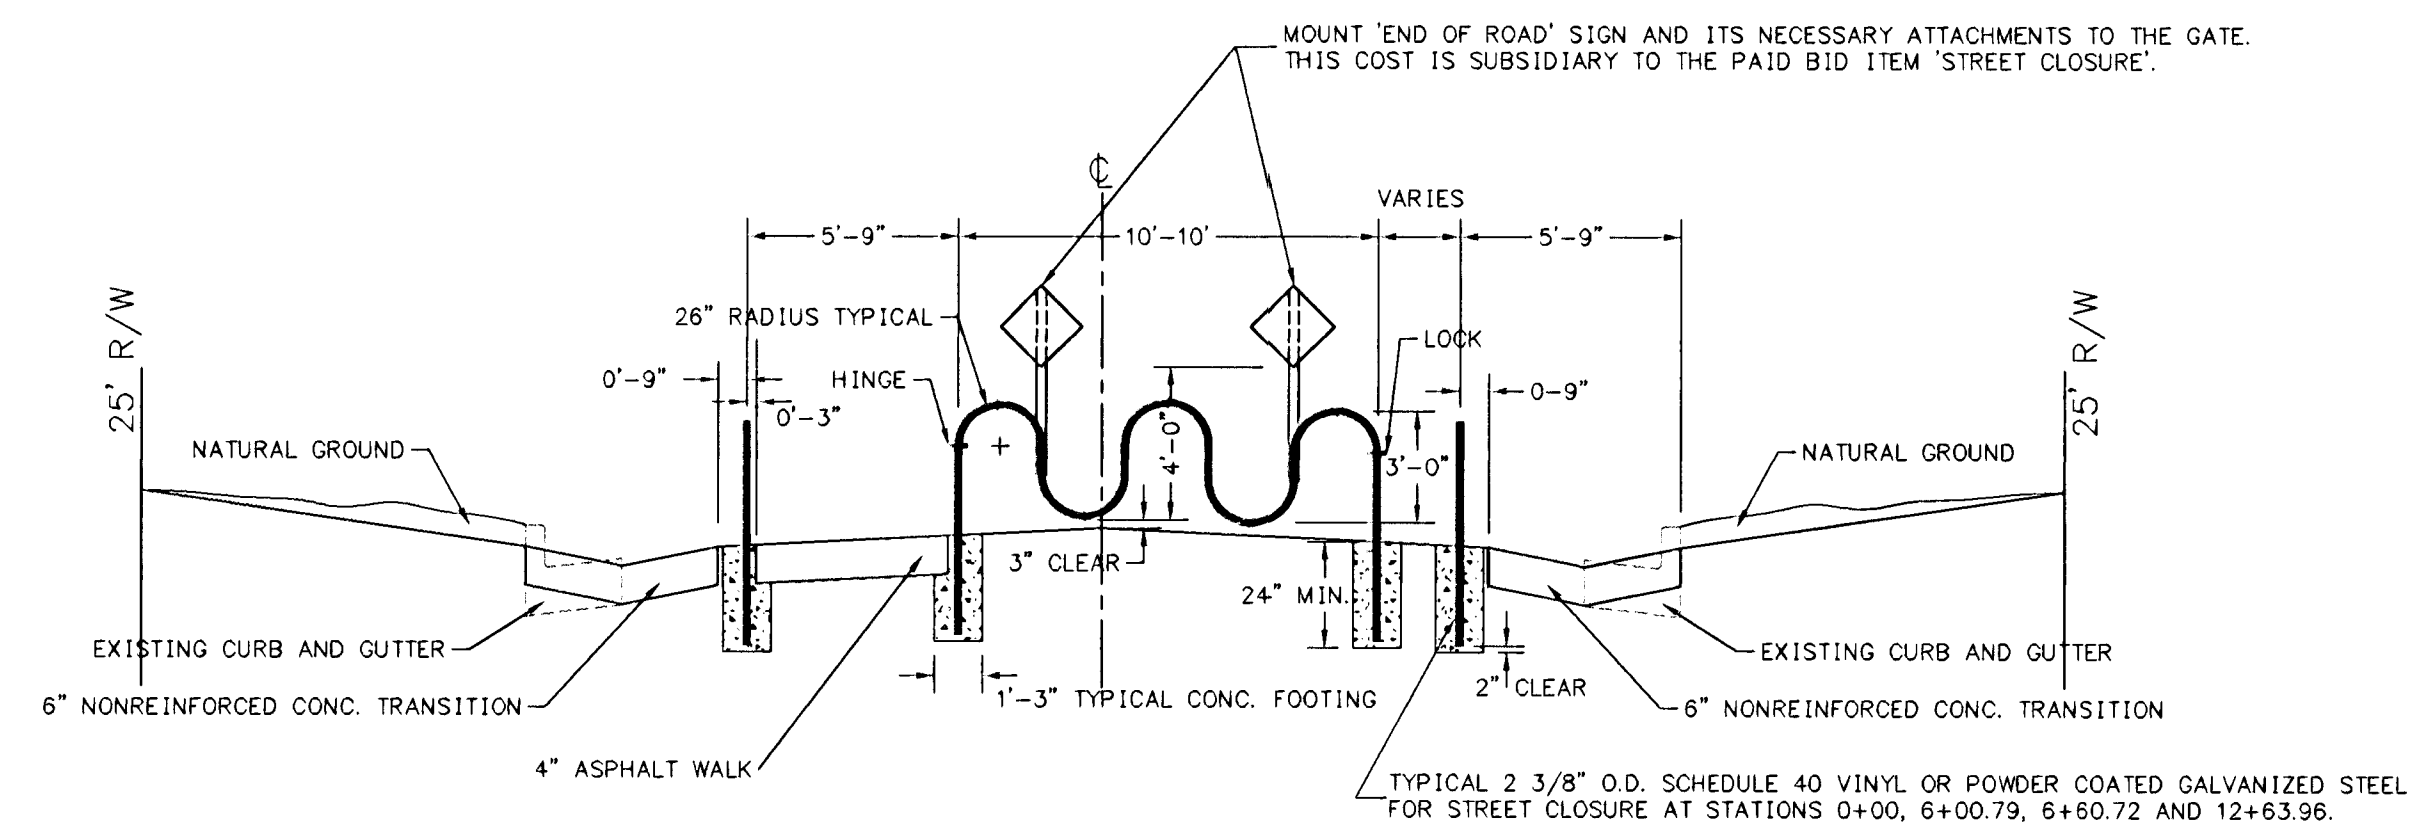
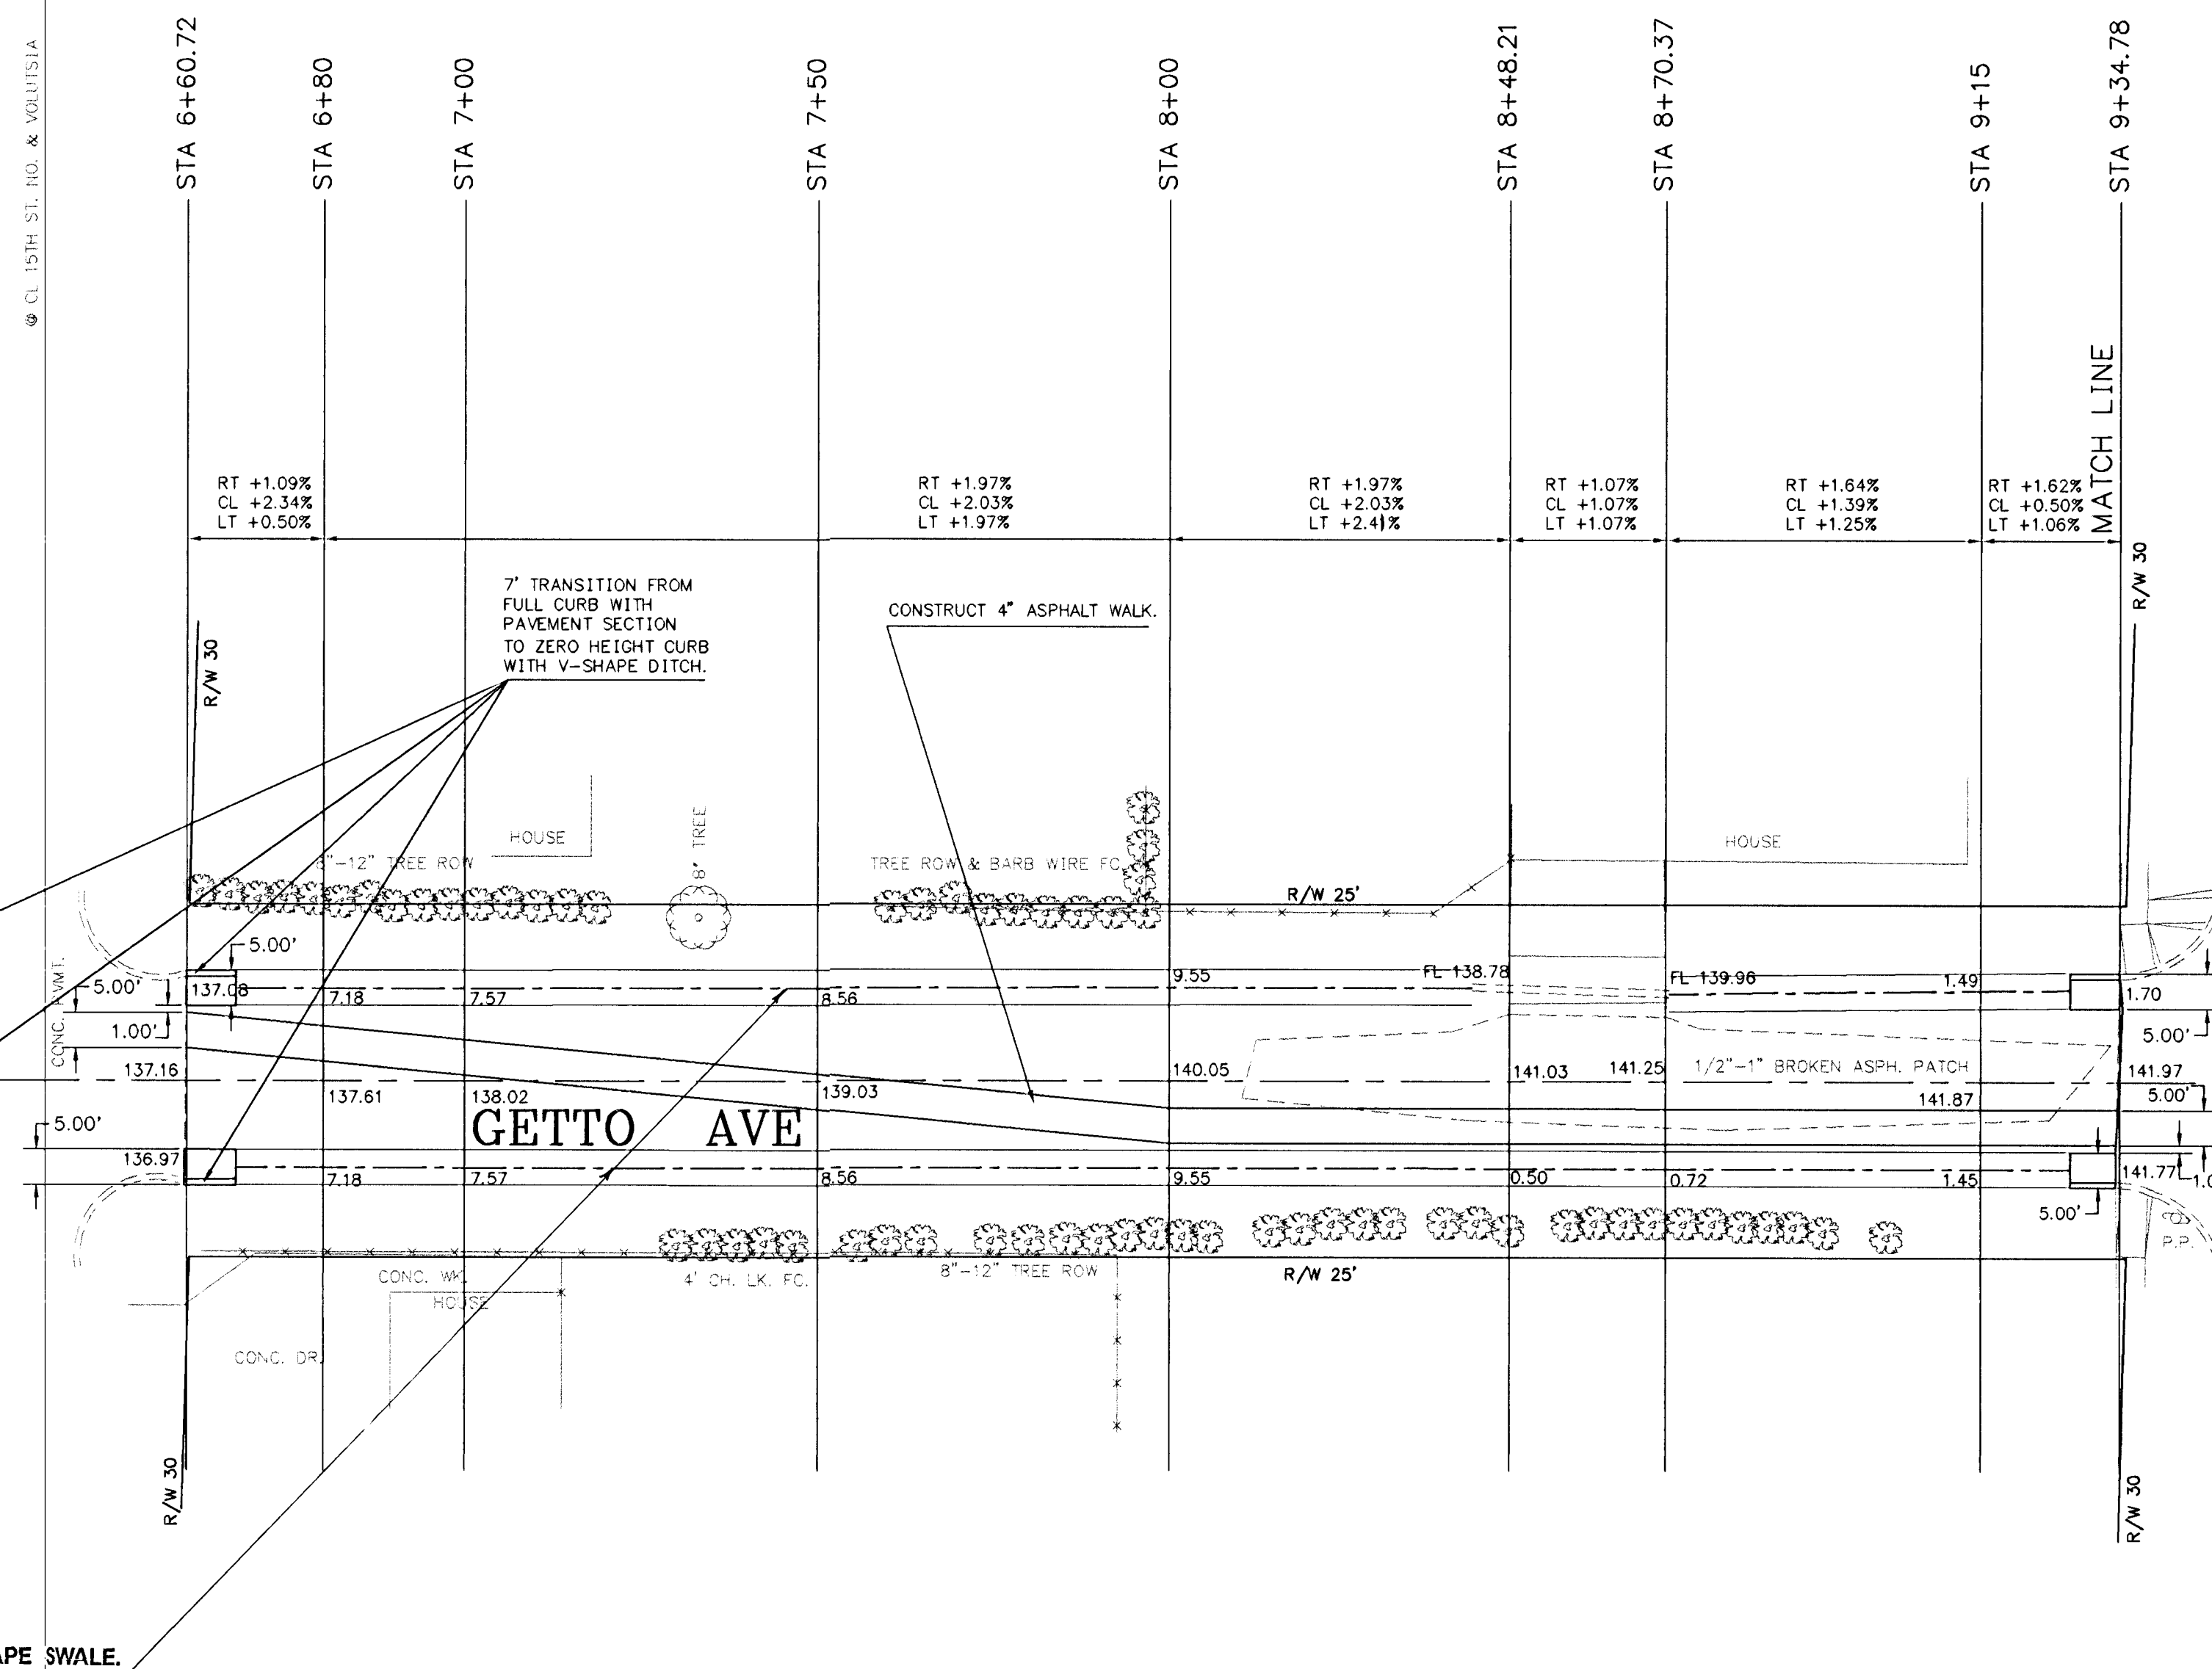


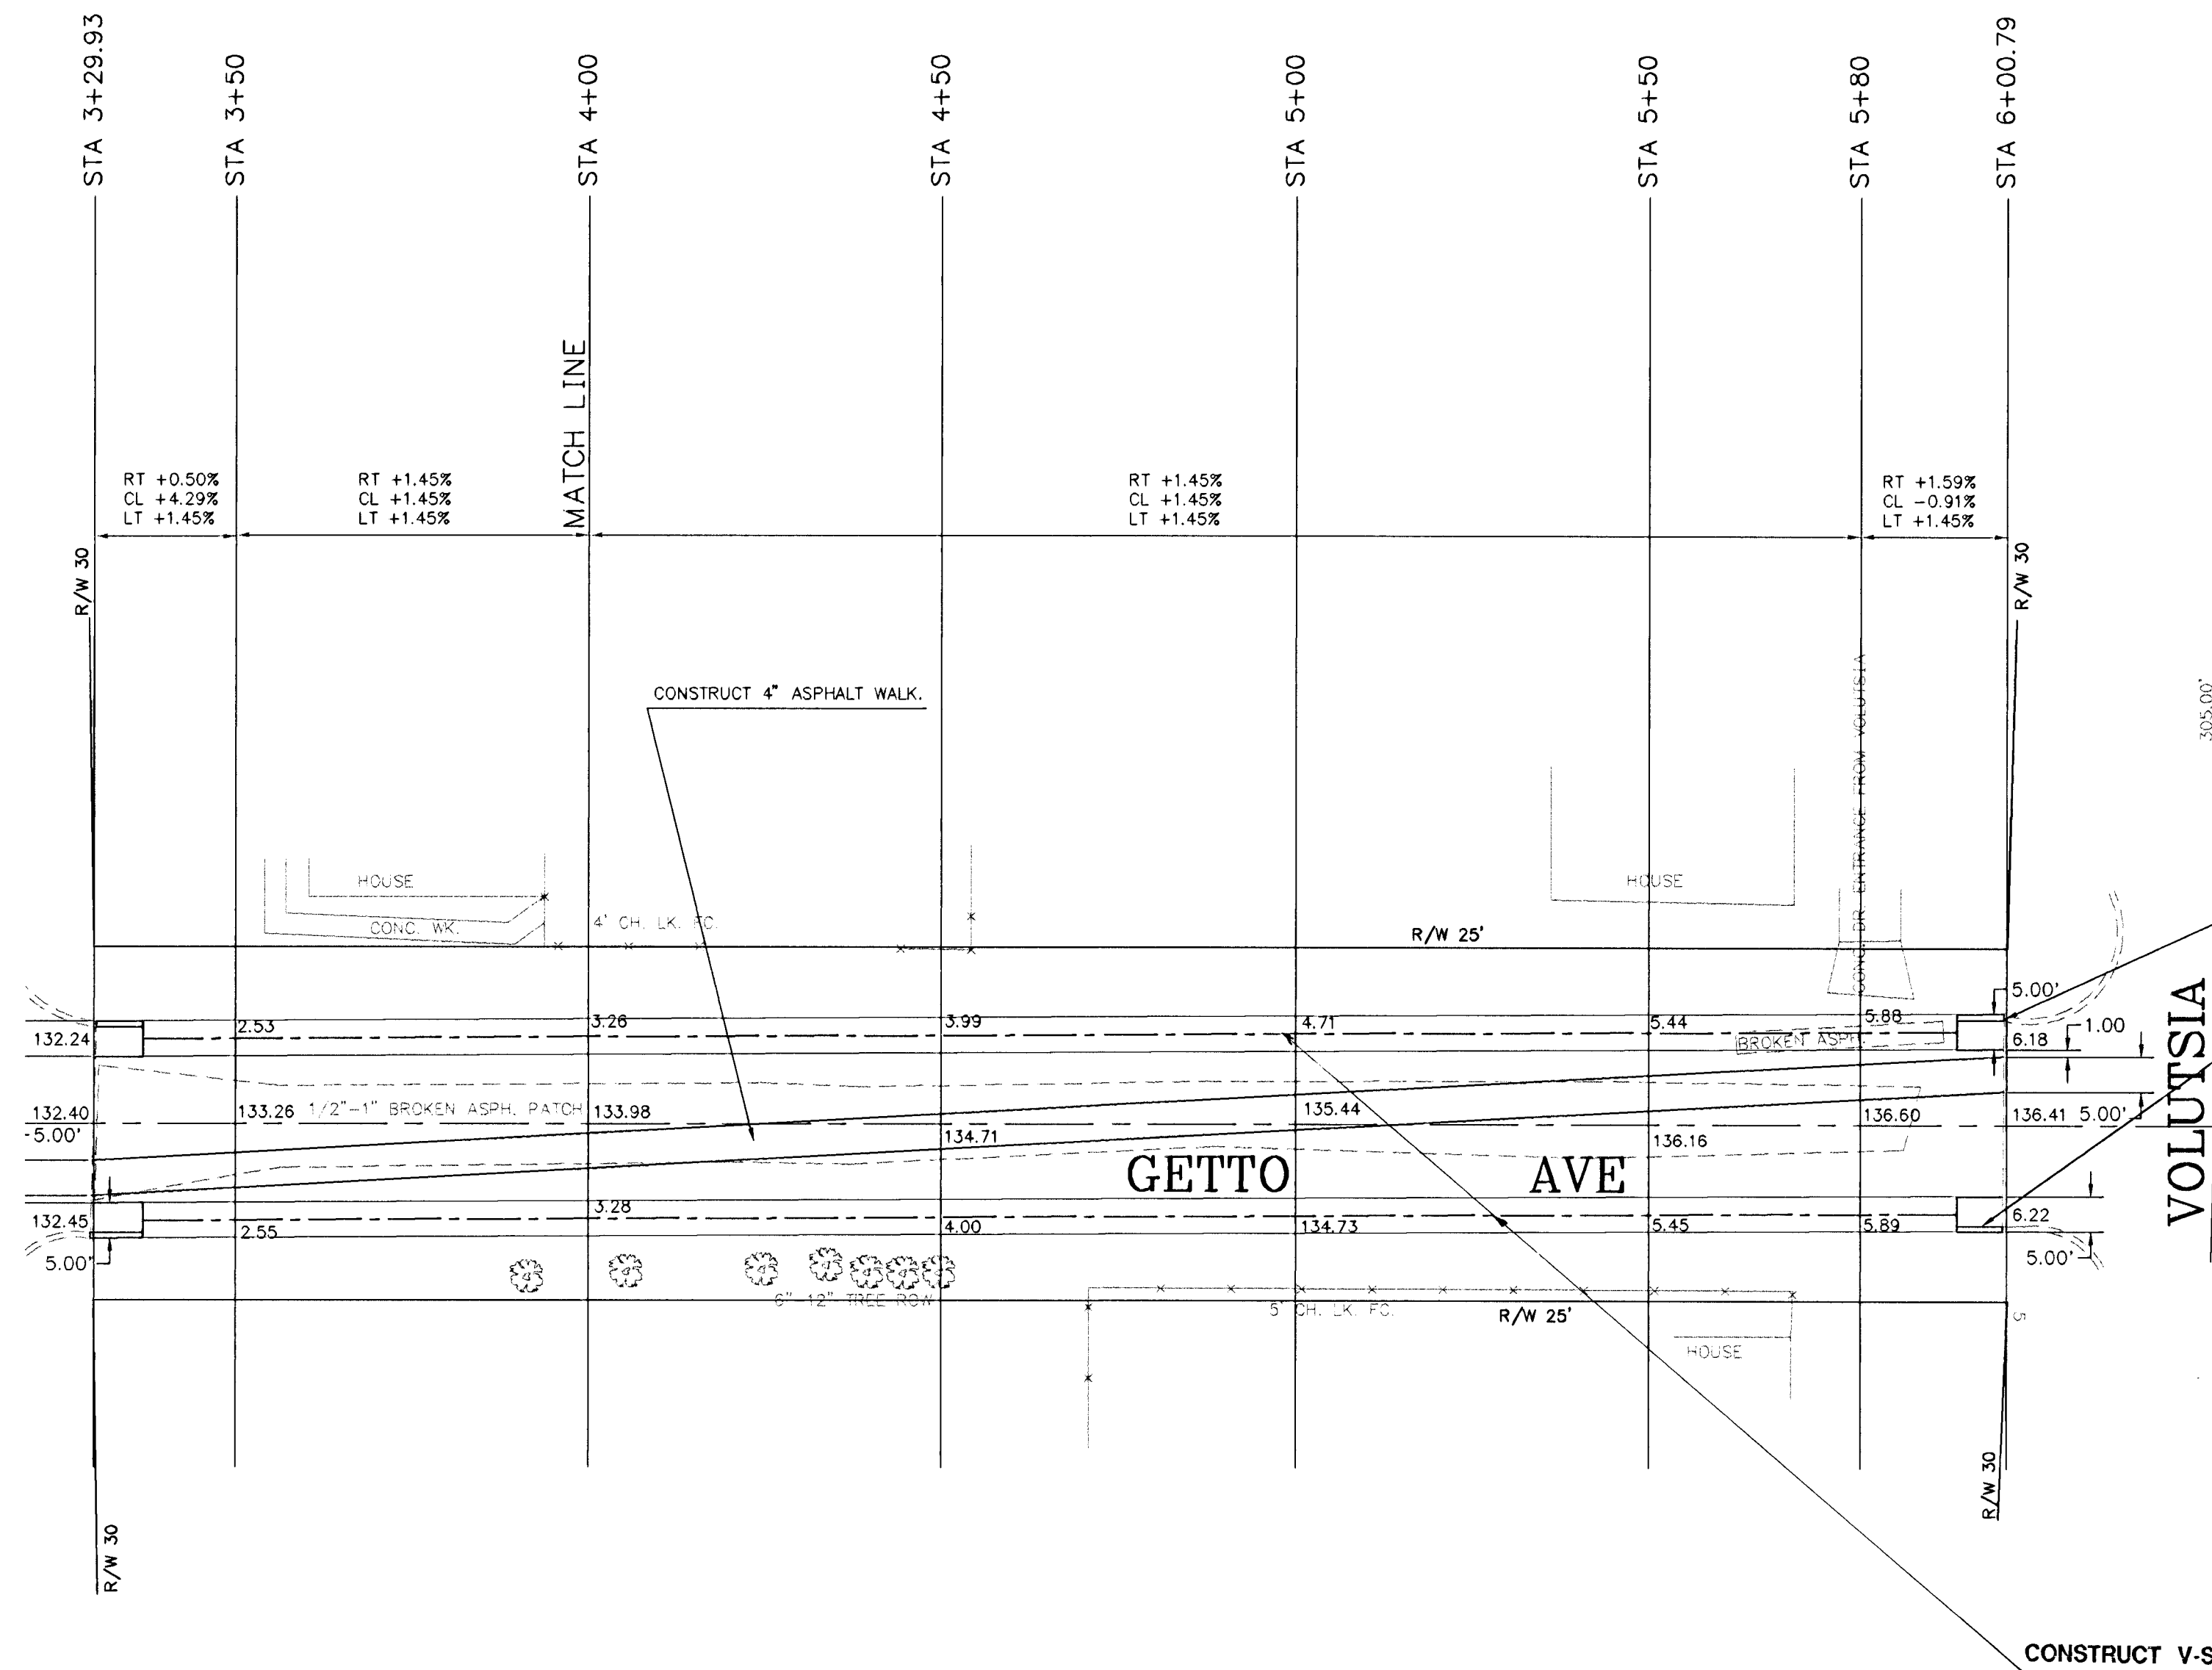

STREET CLOSURE DETAIL
NO SCALE

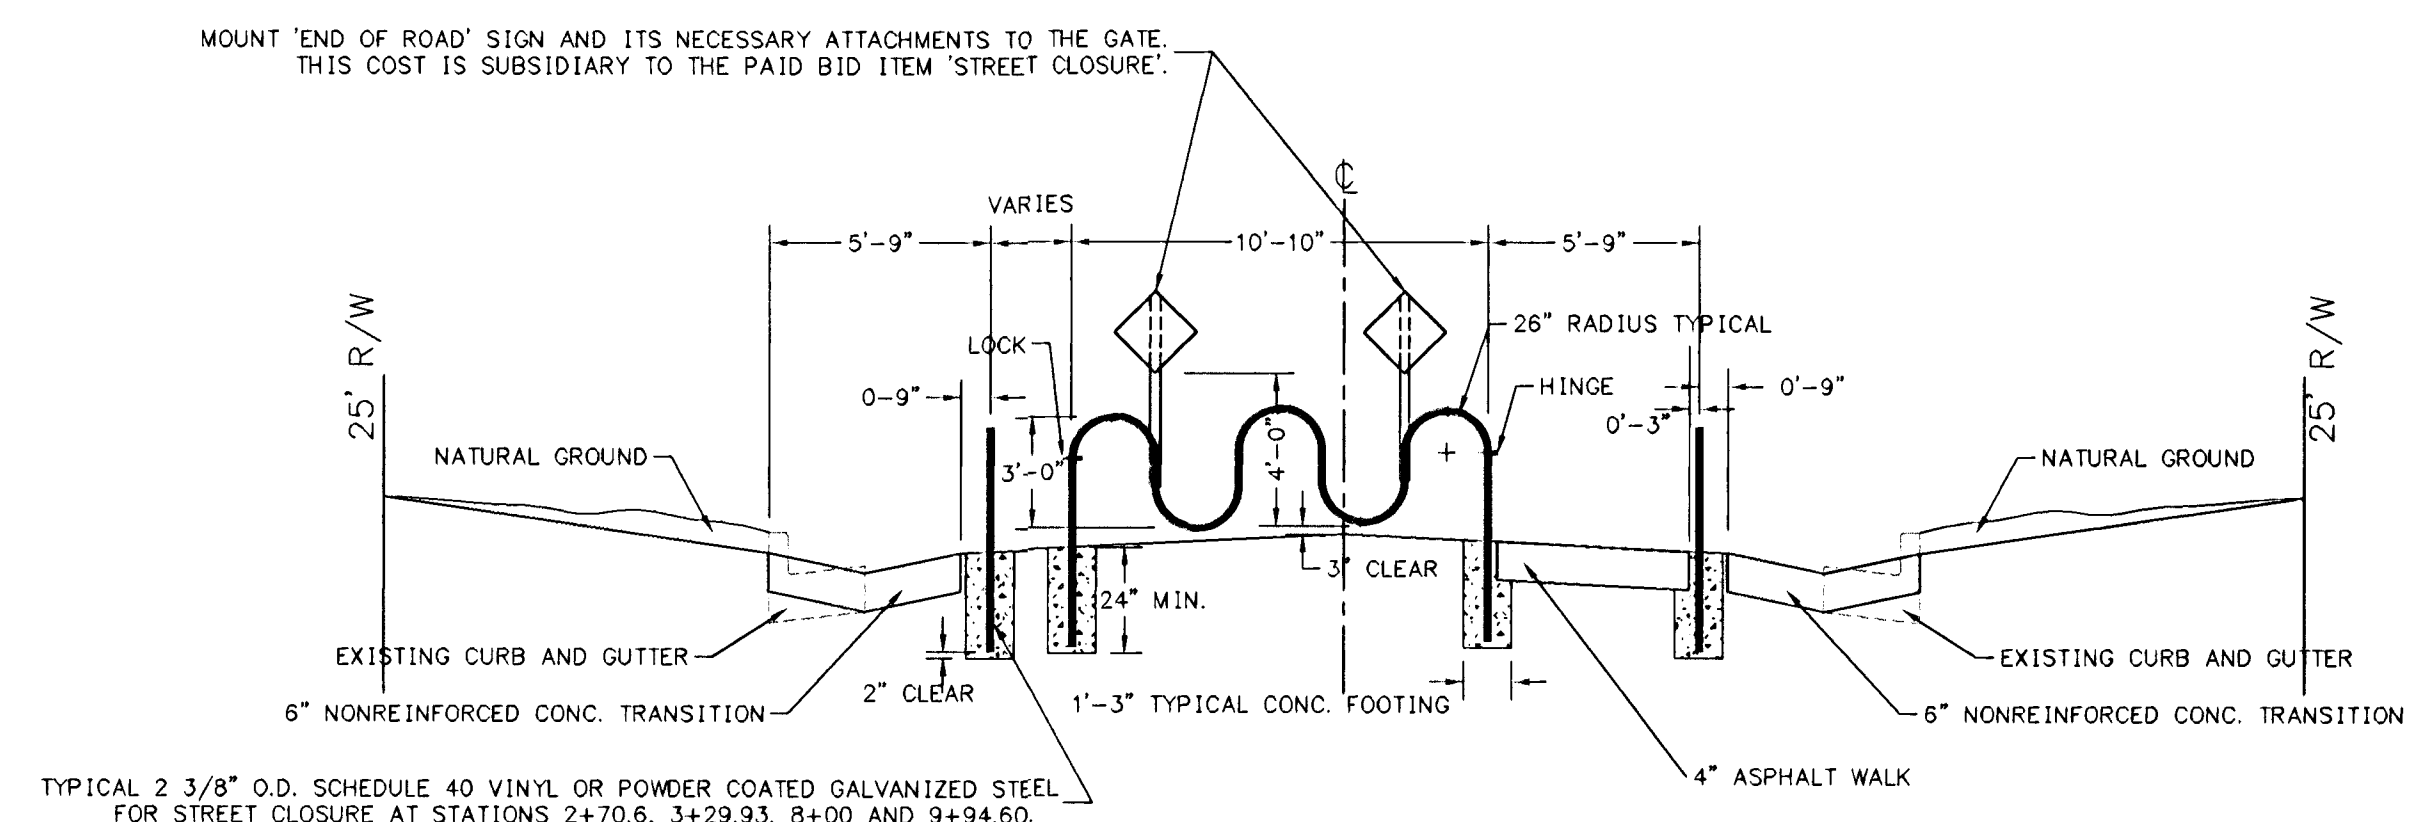

STREET CLOSURE DETAIL
NO SCALE