


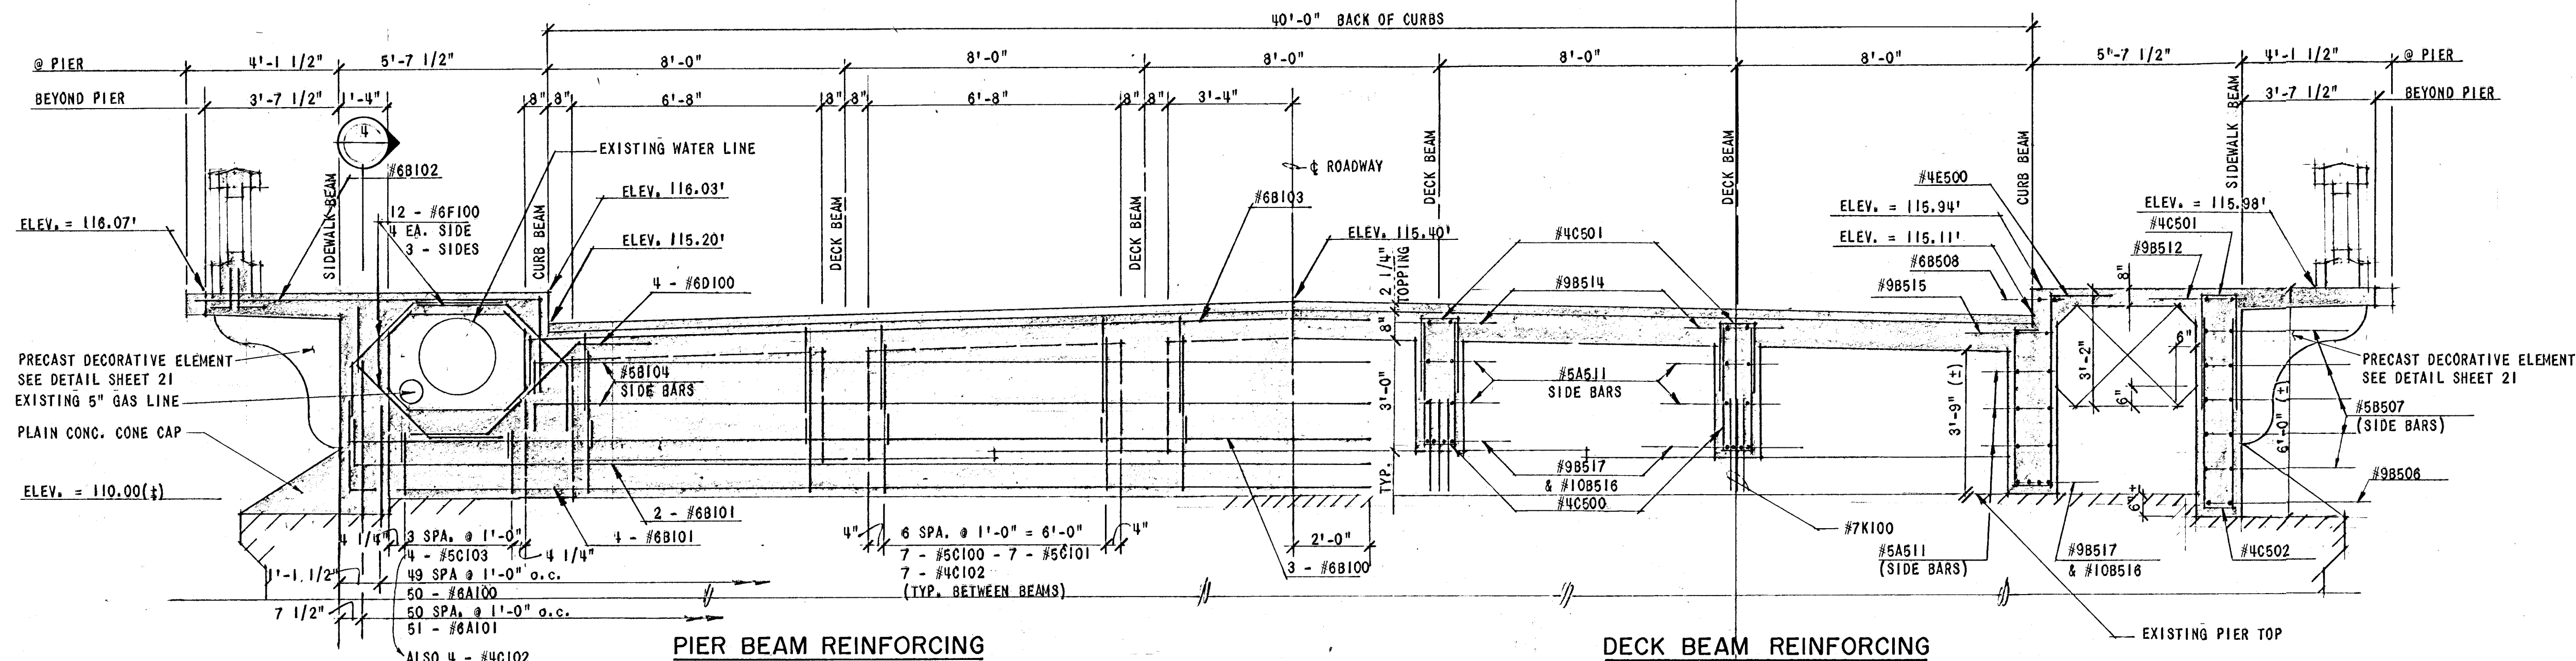


PIER BEAM REINFORCING

DECK BEAM REINFORCING

BRIDGE CROSS-SECTION AT PIER

3/8" = 1'-0"

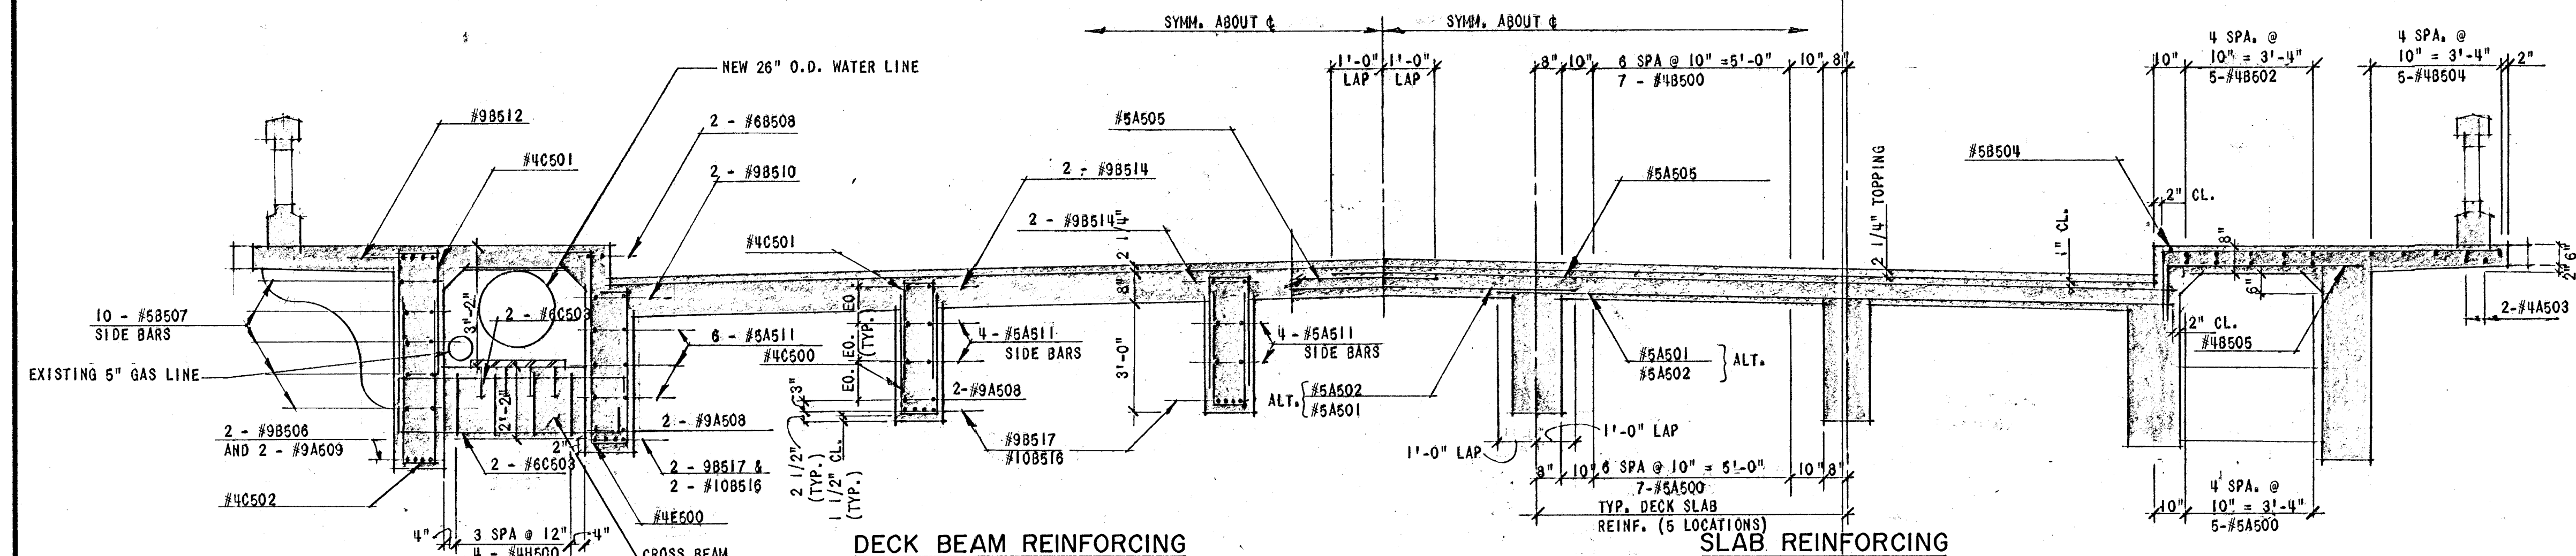


DECK BEAM REINFORCING

SLAB REINFORCING


BRIDGE CROSS-SECTION AT MID-SPAN

3/8" = 1'-0"

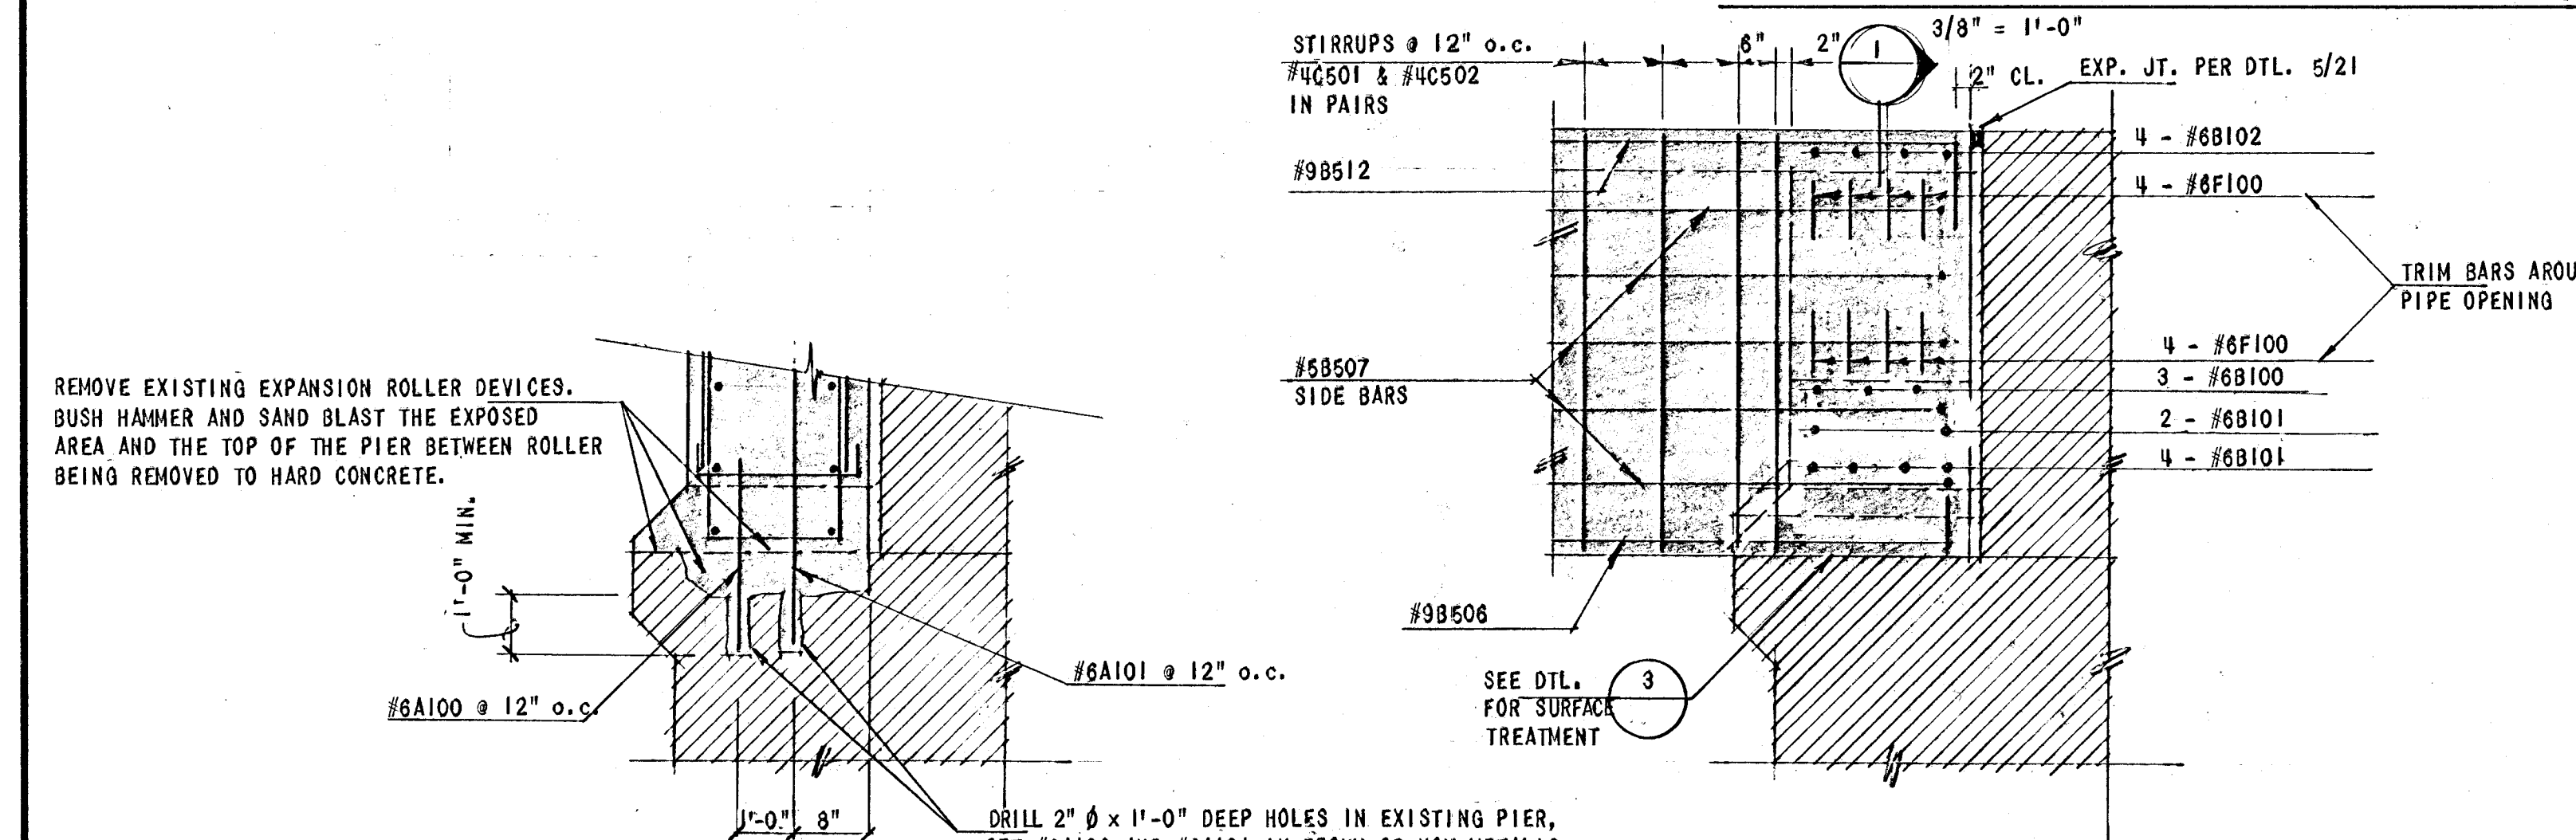


NEW PIER BEAM TO EXISTING PIER


PIER BEAM AT SIDEWALK BEAM

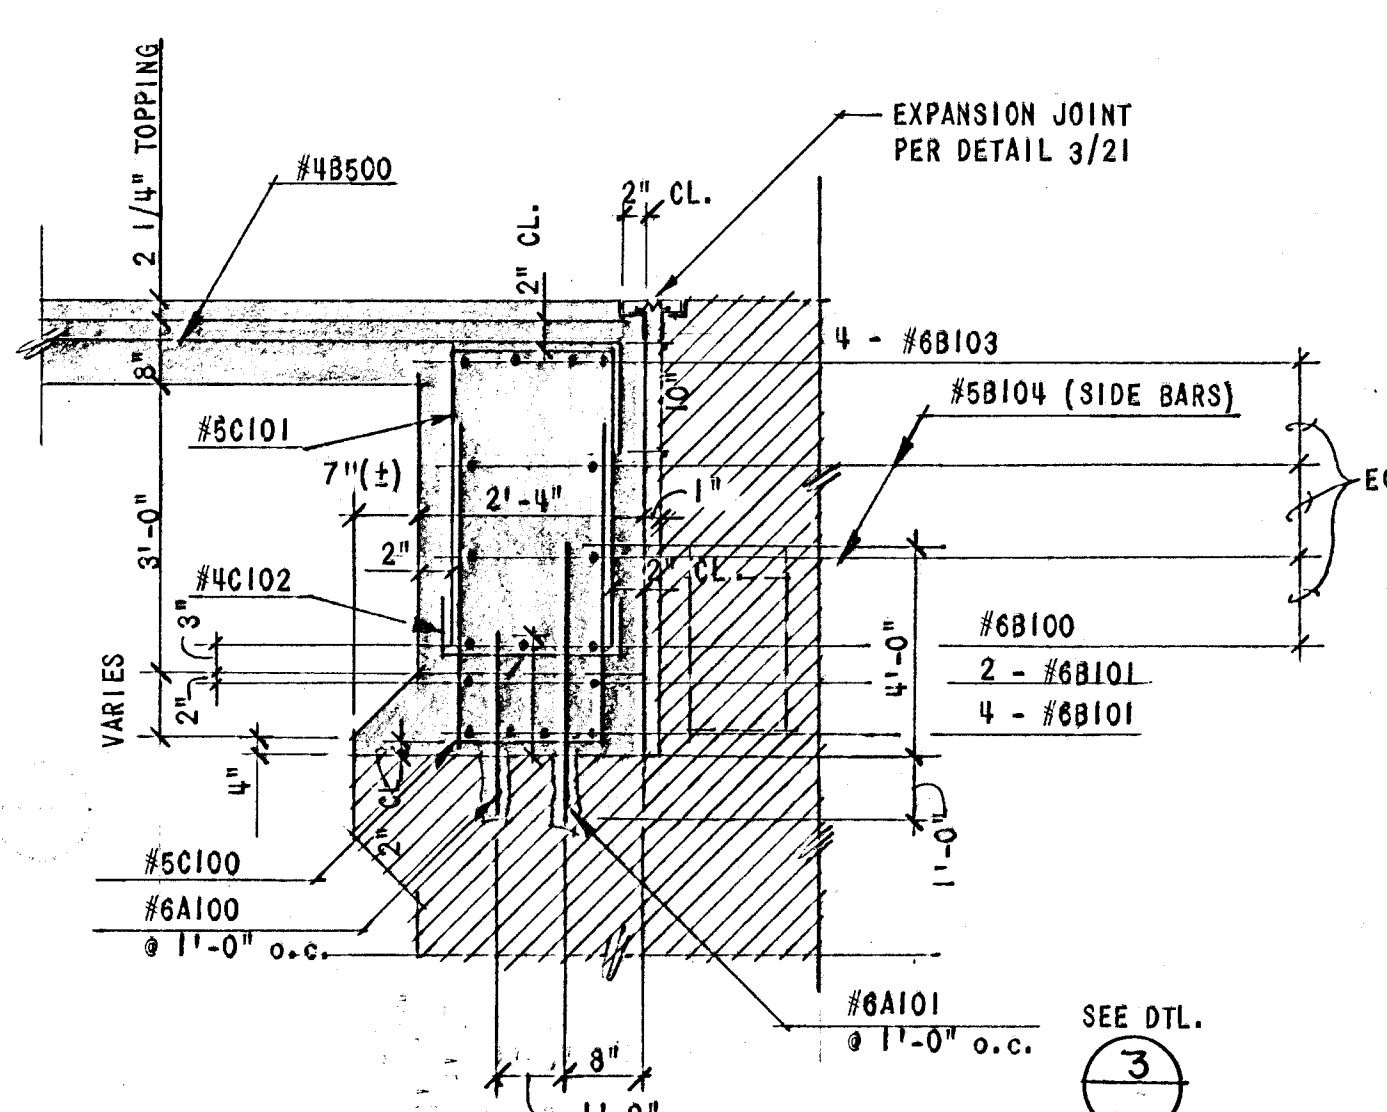

PIER BEAM AT DECK SLAB

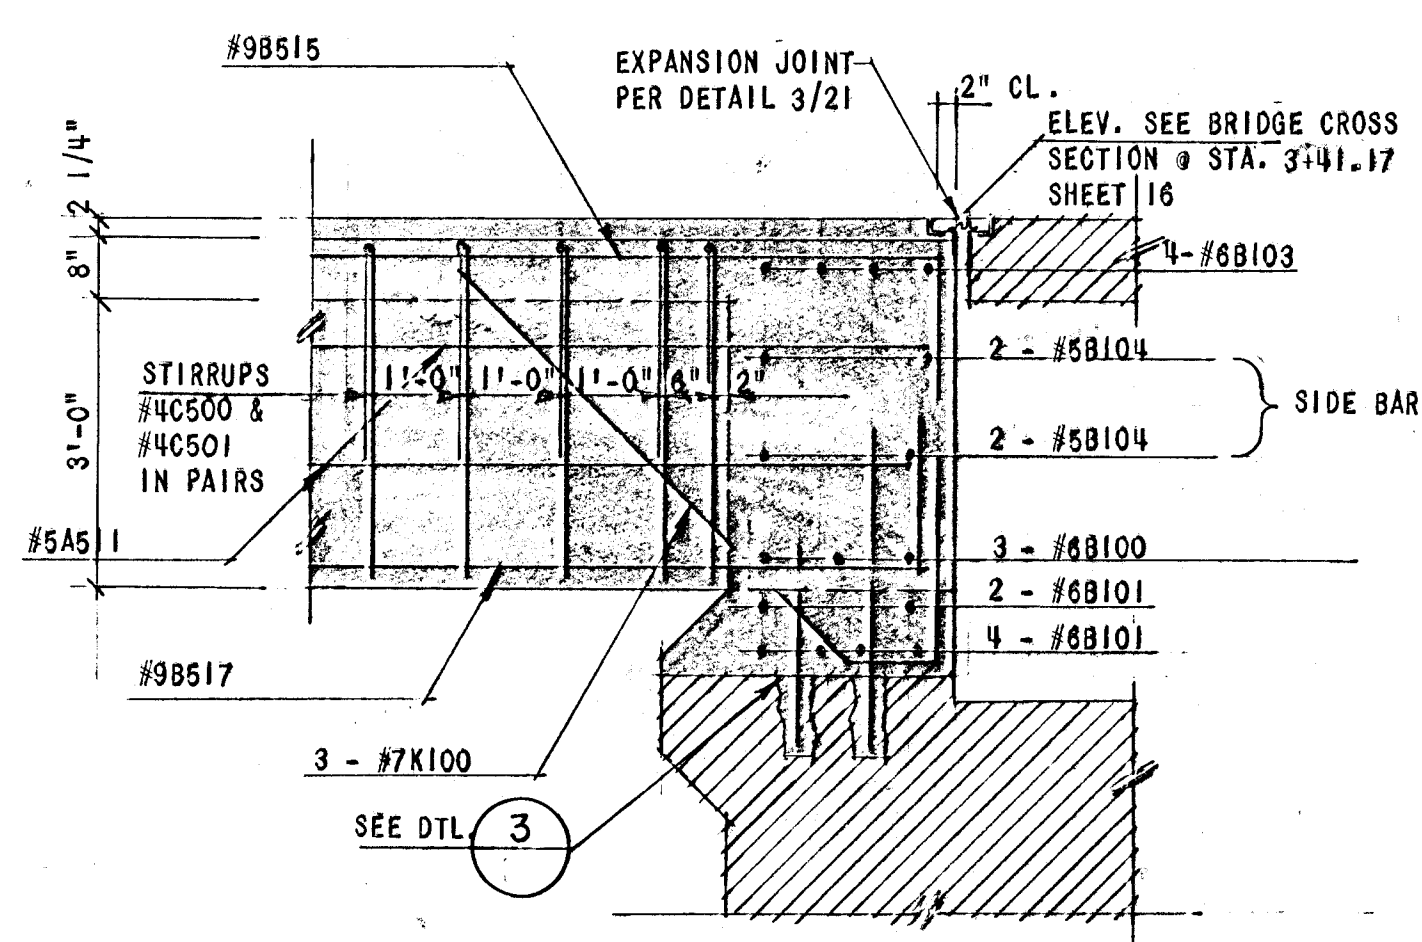


PIER BEAM AT DECK BEAM

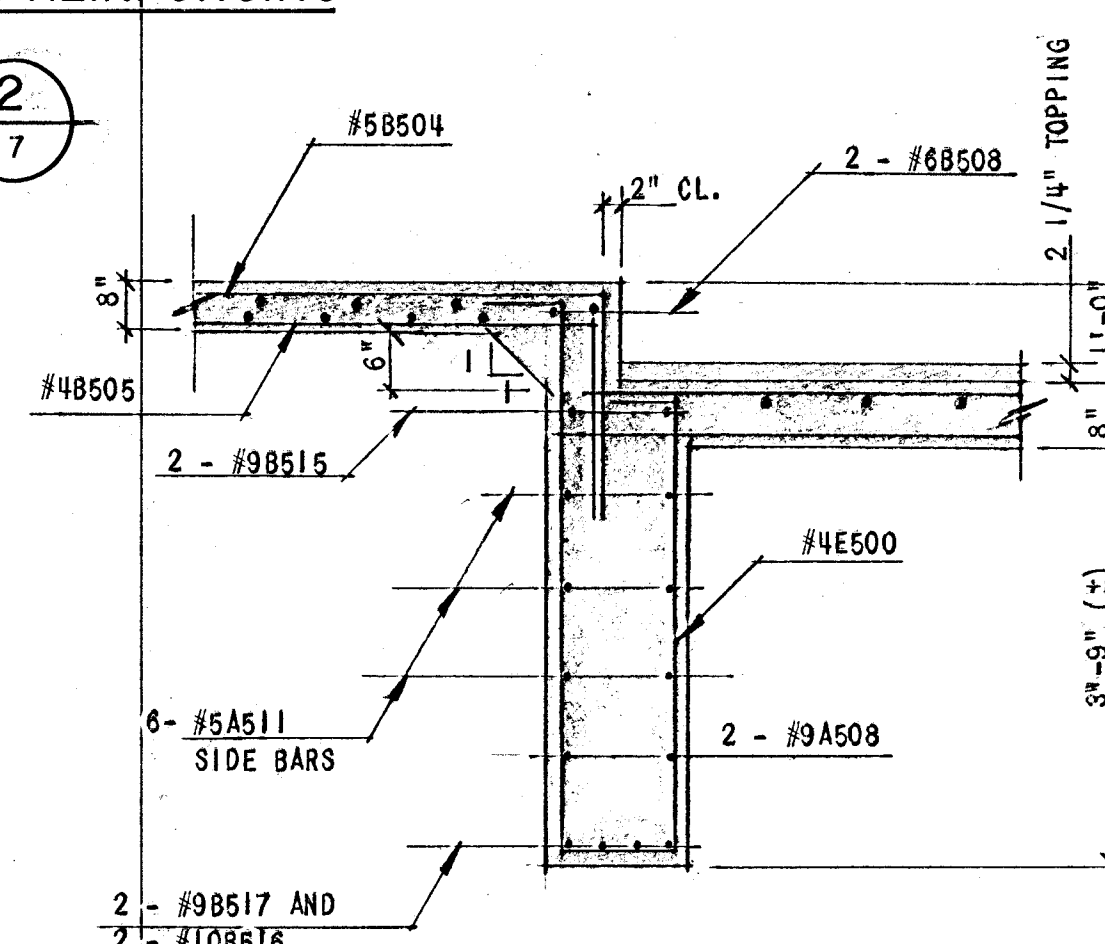

BEAM SECTION AT CURB

1/2" = 1'-0"

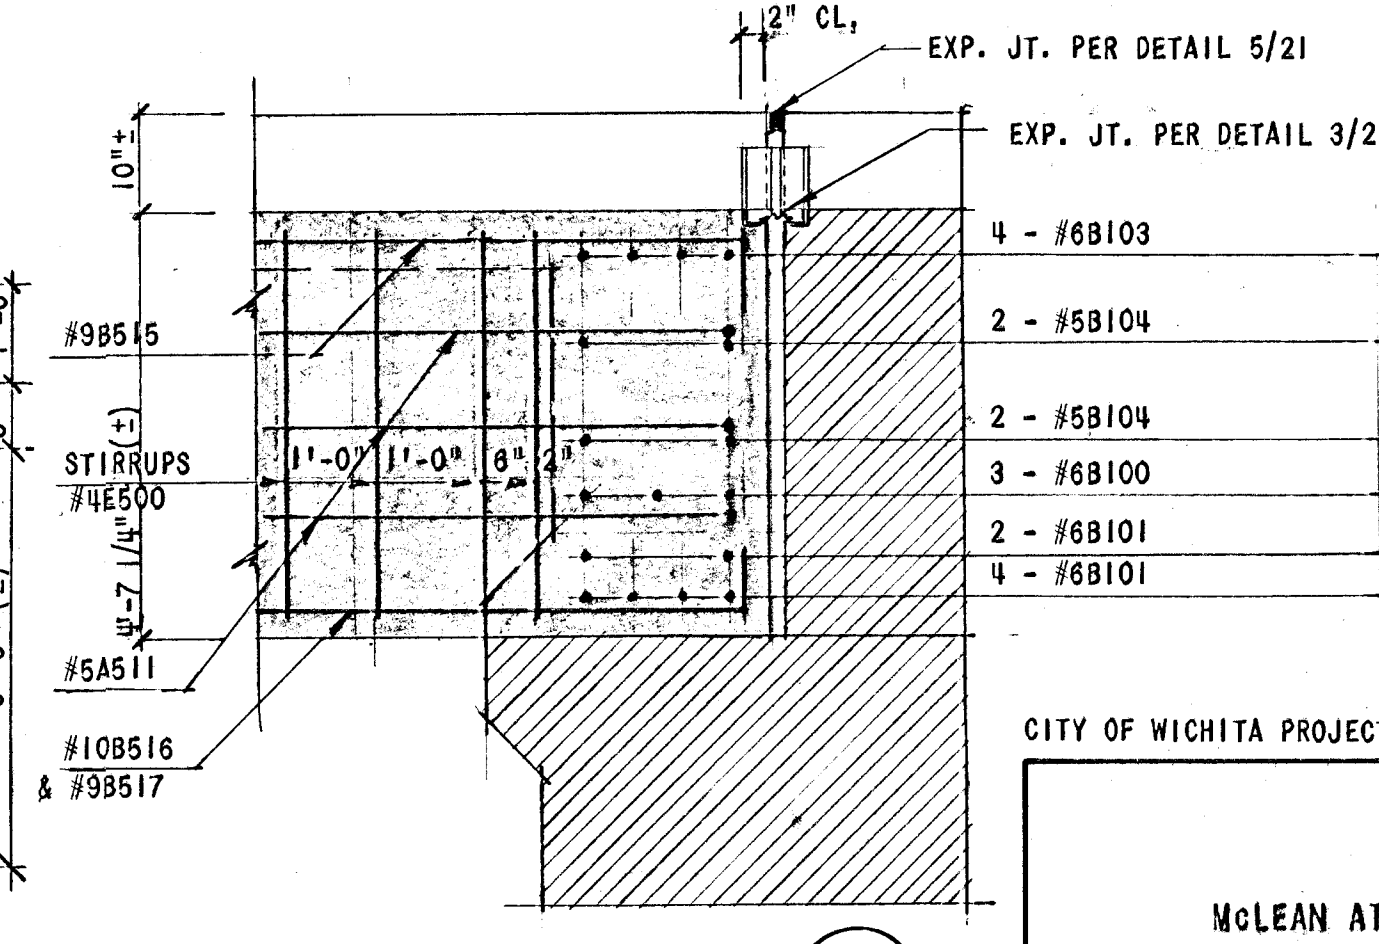

PIER BEAM AT CURB BEAM

CITY OF WICHITA PROJECT NO. 472-76-245-81199-000-000-001

WICHITA, KANSAS
MCLEAN AT SENECA INTERSECTION IMPROVEMENTS
BRIDGE CROSS SECTIONS AND BEAM DETAILS

DESIGN GWJ	DRAWN RDS	DATE OCT. 1983
FILE NO. 82-324A	SHEET NO. 18	OF 37
WILSON & COMPANY ENGINEERS & ARCHITECTS WICHITA - KANSAS	REVISION	DATE BY