




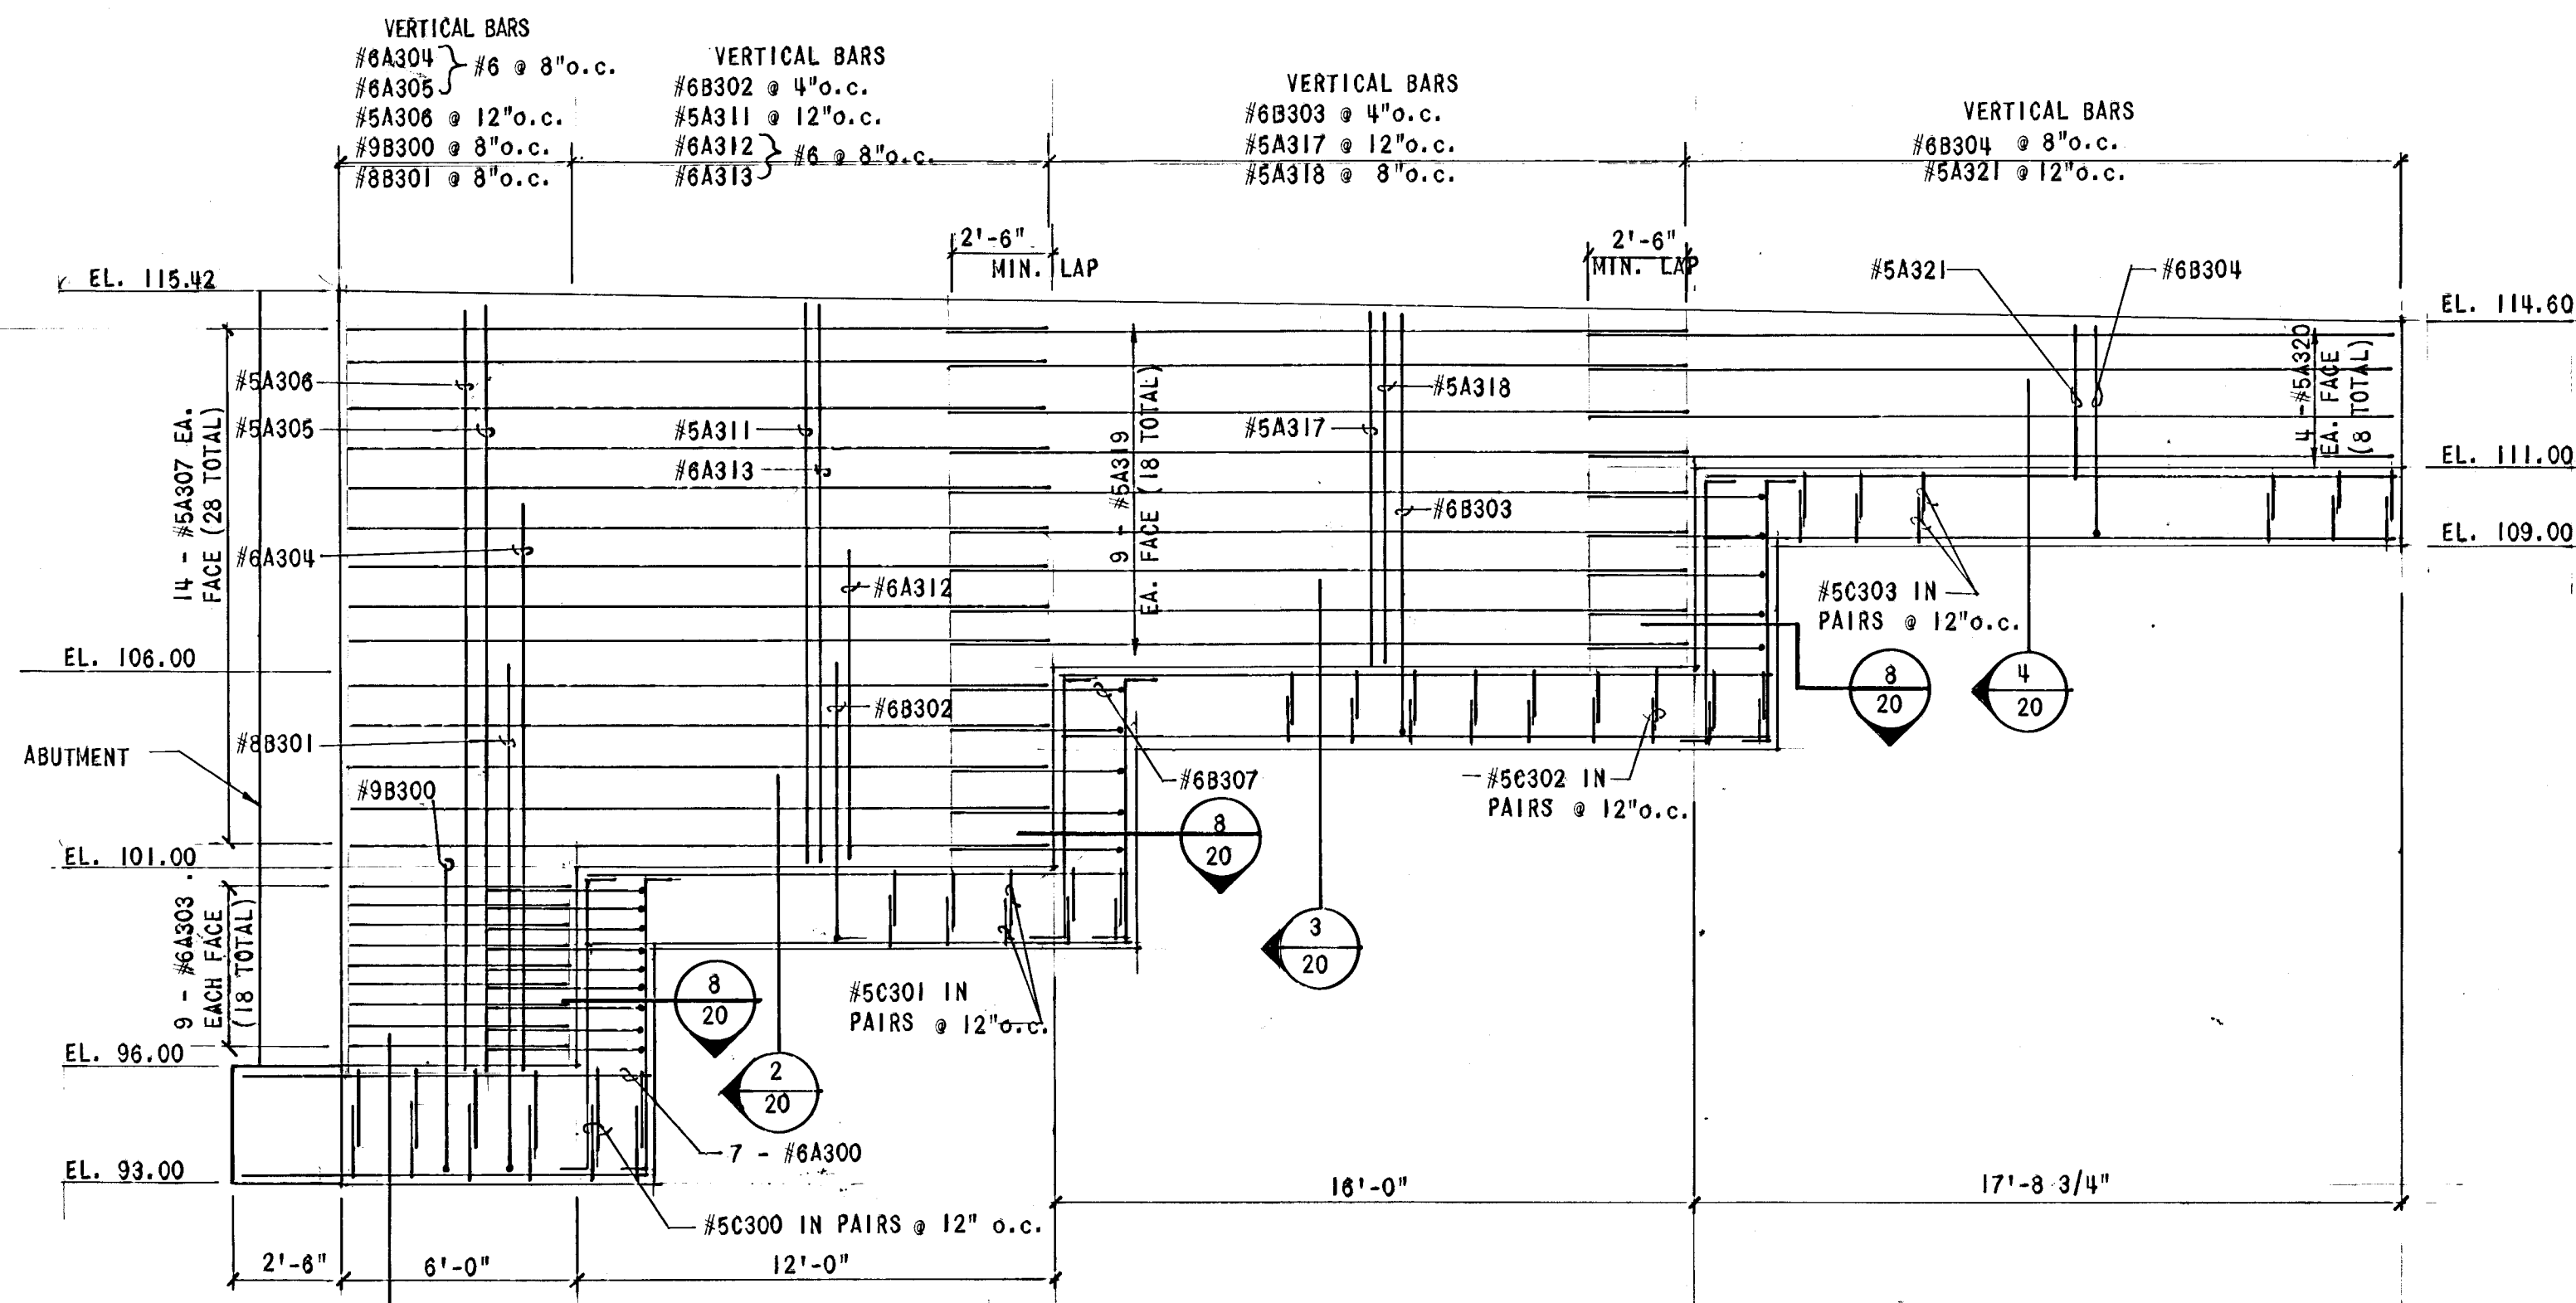

RETAINING WALL ELEVATION
WEST SIDE (LOOKING EAST)

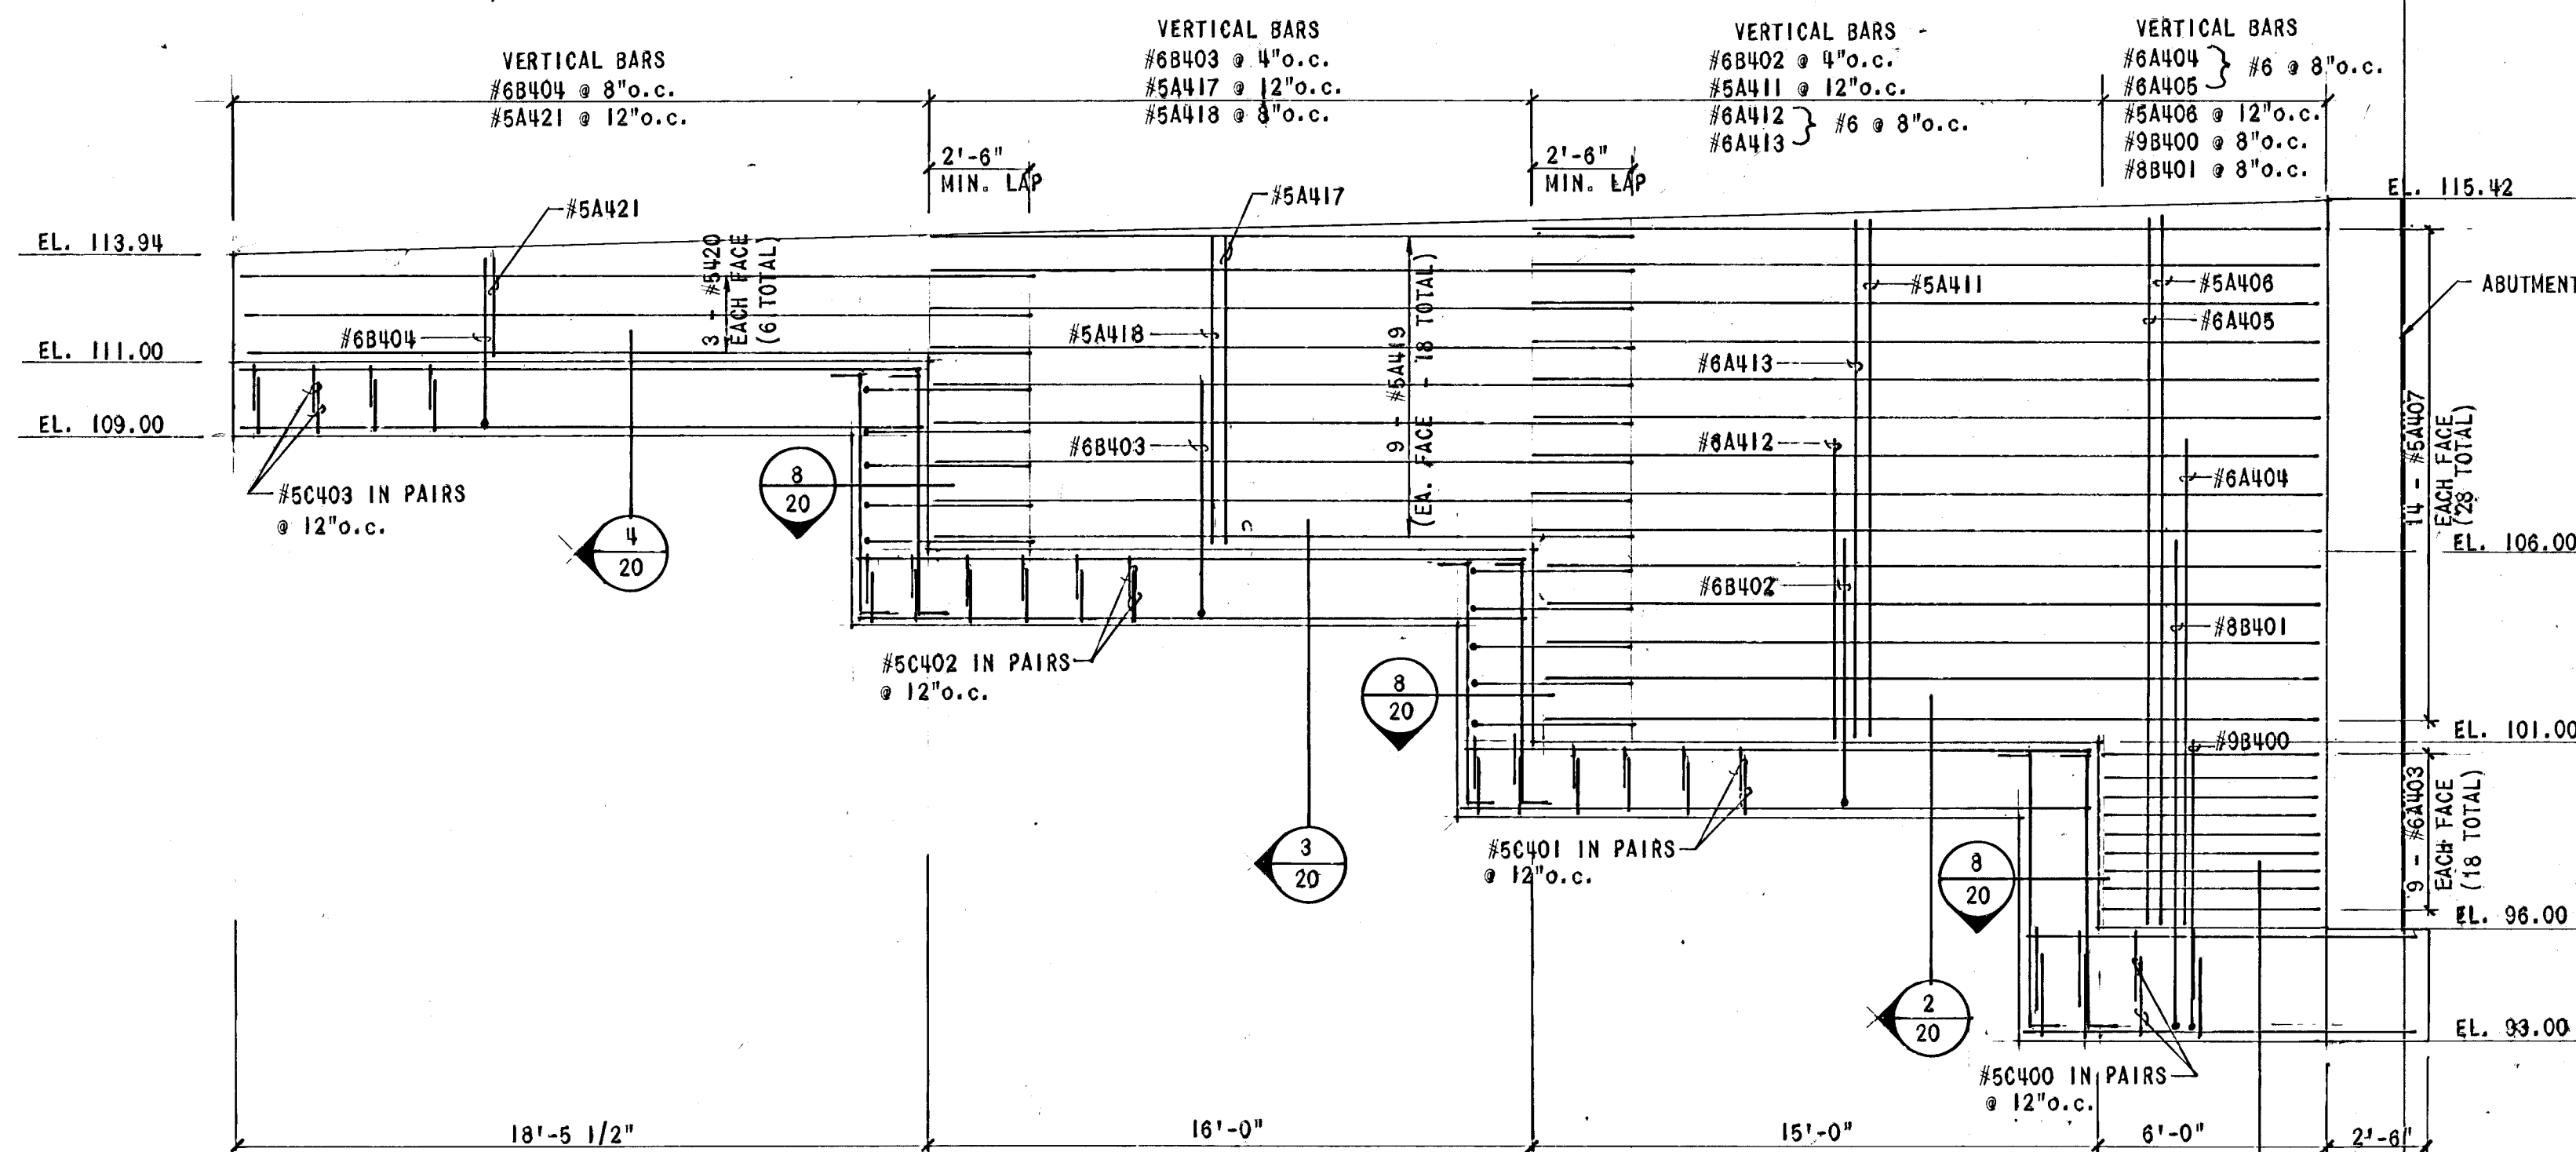


RETAINING WALL ELEVATION
EAST SIDE (LOOKING WEST)

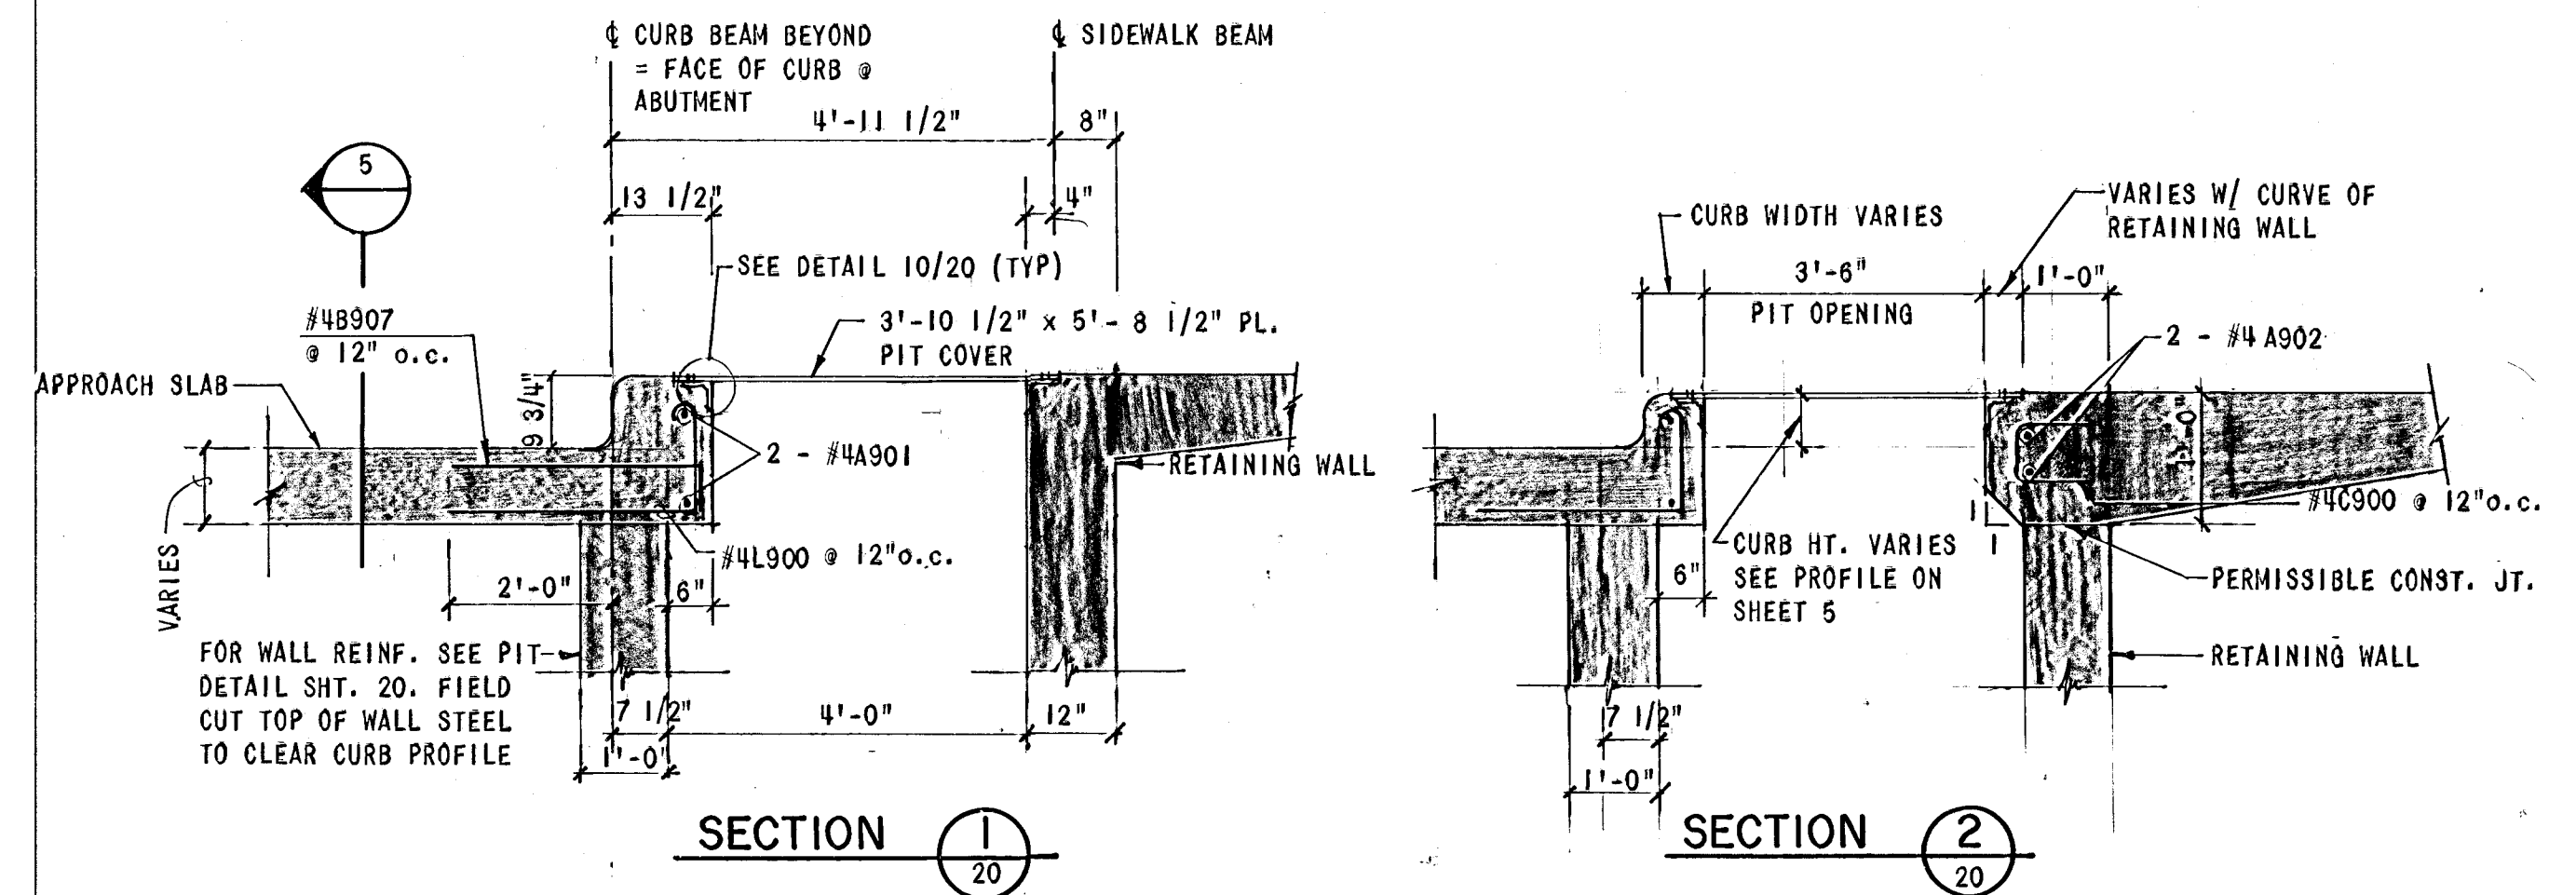


SECTION 1
20

SECTION 2
20

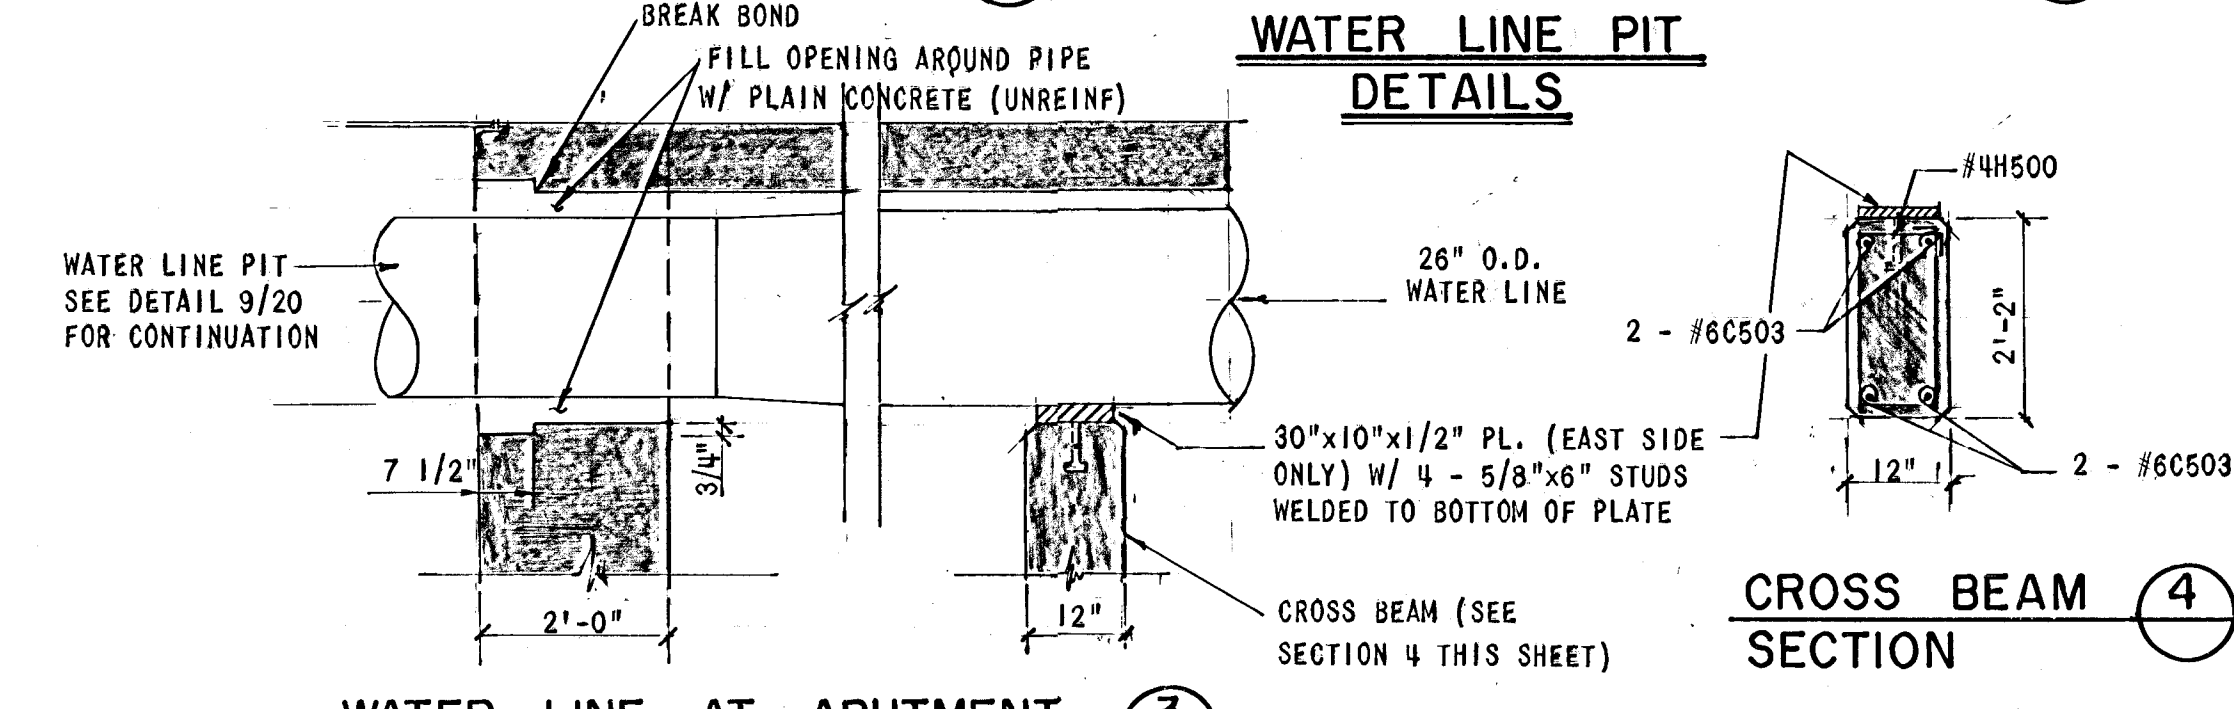


WATER LINE AT ABUTMENT 3
19

CROSS BEAM SECTION
4

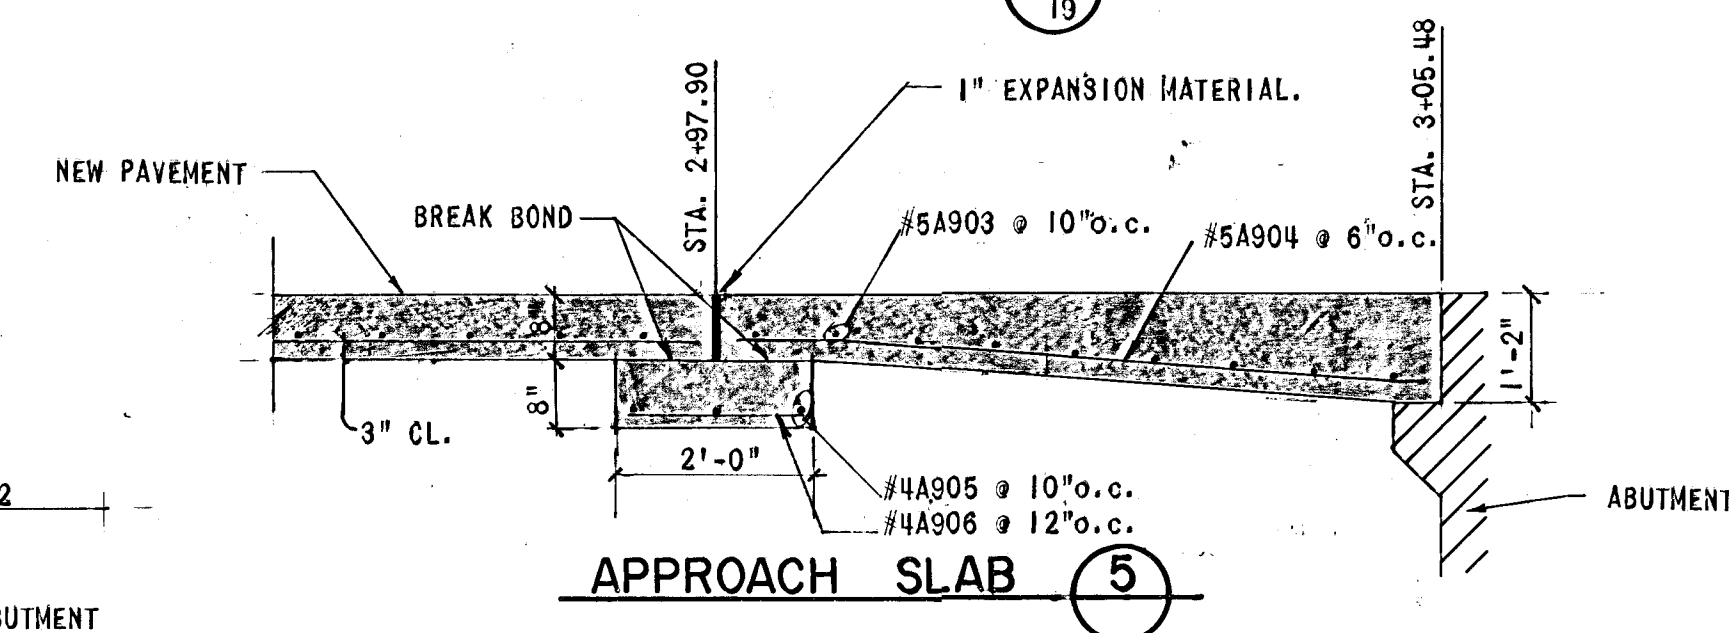

APPROACH SLAB 5
19

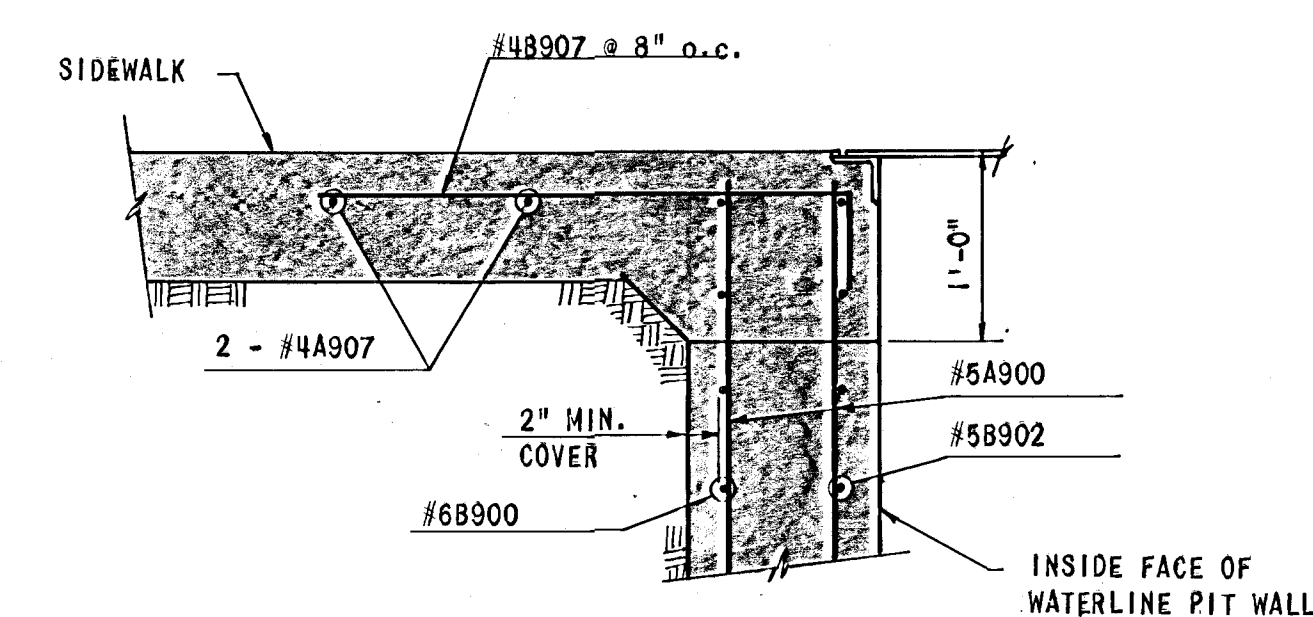


DETAIL 6
20

CITY OF WICHITA PROJECT NO. 472-76-245-81199-000-001

WICHITA, KANSAS
MCLEAN AT SENECA INTERSECTION IMPROVEMENTS
MISCELLANEOUS DETAILS

REVISION	DATE	BY

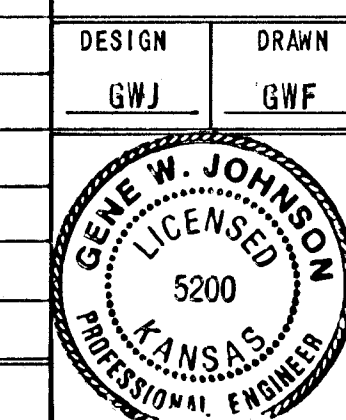

WILSON & COMPANY
ENGINEERS & ARCHITECTS
WICHITA - KANSAS

DESIGN: GWJ
DRAWN: GWF
DATE: OCT. 1993
FILE NO.: 82-324A
SHEET NO.: 23
OF 24