



PLOTTED: Thursday, February 04, 2021 @ 07:22AM

J:\PROJECTS\2019\1010483_COW WATER MAIN SOUTH OF 17TH_19483_1200 CAD\SHOTS\05 CIVIL\WFR19483-05-3250.DWG

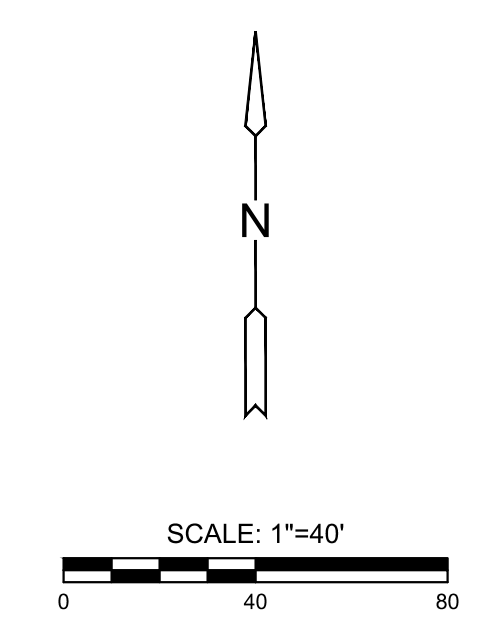

LEGEND

- XXXX = EXISTING WATER VALVE
- - - = EXISTING WATER LINE (TO REMAIN IN SERVICE)
- = EXISTING WATER LINE (TO BE ABANDONED)

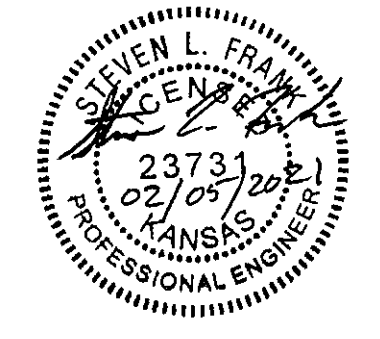

WATER VALVES TO BE DISABLED*						
VALVE NUMBER	SIZE	DESCRIPTION	NEAREST INTERSECTION	BL STATION & OFFSET*	QUANTITY	REFER TO SHEET
9240	6"	GATE VALVE	E 16TH ST & GENTRY DR.	20+26.1, 25.8' RT., 16TH	1	08
9241	6"	HYDT. #4405	E 16TH ST & GENTRY DR.	17+40.72, 25.7' RT., 16TH	1	08
3112	1"	CORP STOP	E 17TH ST & BLUFF AVE.	10+42.0, 21.2' RT., BLUFF	2	11
3113	2"	GATE VALVE	E REGENTS & BLUFF AVE.	13+96.0, 24' RT., REGENTS	1	12
3215	1"	CORP STOP	E REGENTS & SHOCKER DR	18+75.6, 24.5' RT., REGENTS	3	14
3588	2"	GATE VALVE	E 16TH ST & GENTRY DR.	20+33.3, 20.0' LT., 16TH	1	15

* REFER TO PLAN SHEETS FOR DISCONNECT CALLOUT
 ** STATIONS & OFFSETS ARE APPROXIMATE LOCATIONS



WATER LINE REPLACEMENT PLANS FOR
WATER LINE IMPROVEMENTS
SOUTH OF 17th STREET

©2021 MKEC Engineering All Rights Reserved
 www.mkec.com
 These drawings and their contents, including, but not limited to, all concepts, designs, & ideas are the exclusive property of MKEC Engineering (MKEC), and may not be used or reproduced in any way without the express consent of MKEC.

EXISTING VALVE MAP

PROJECT NO.	448-2020-027409	
DATE	FEB. 2021	
SCALE	1" = 100'	
DESIGNED	DRAWN	CHECKED
DFL	JWC	SLF

NO.	REVISION	DATE

SHEET NO.