



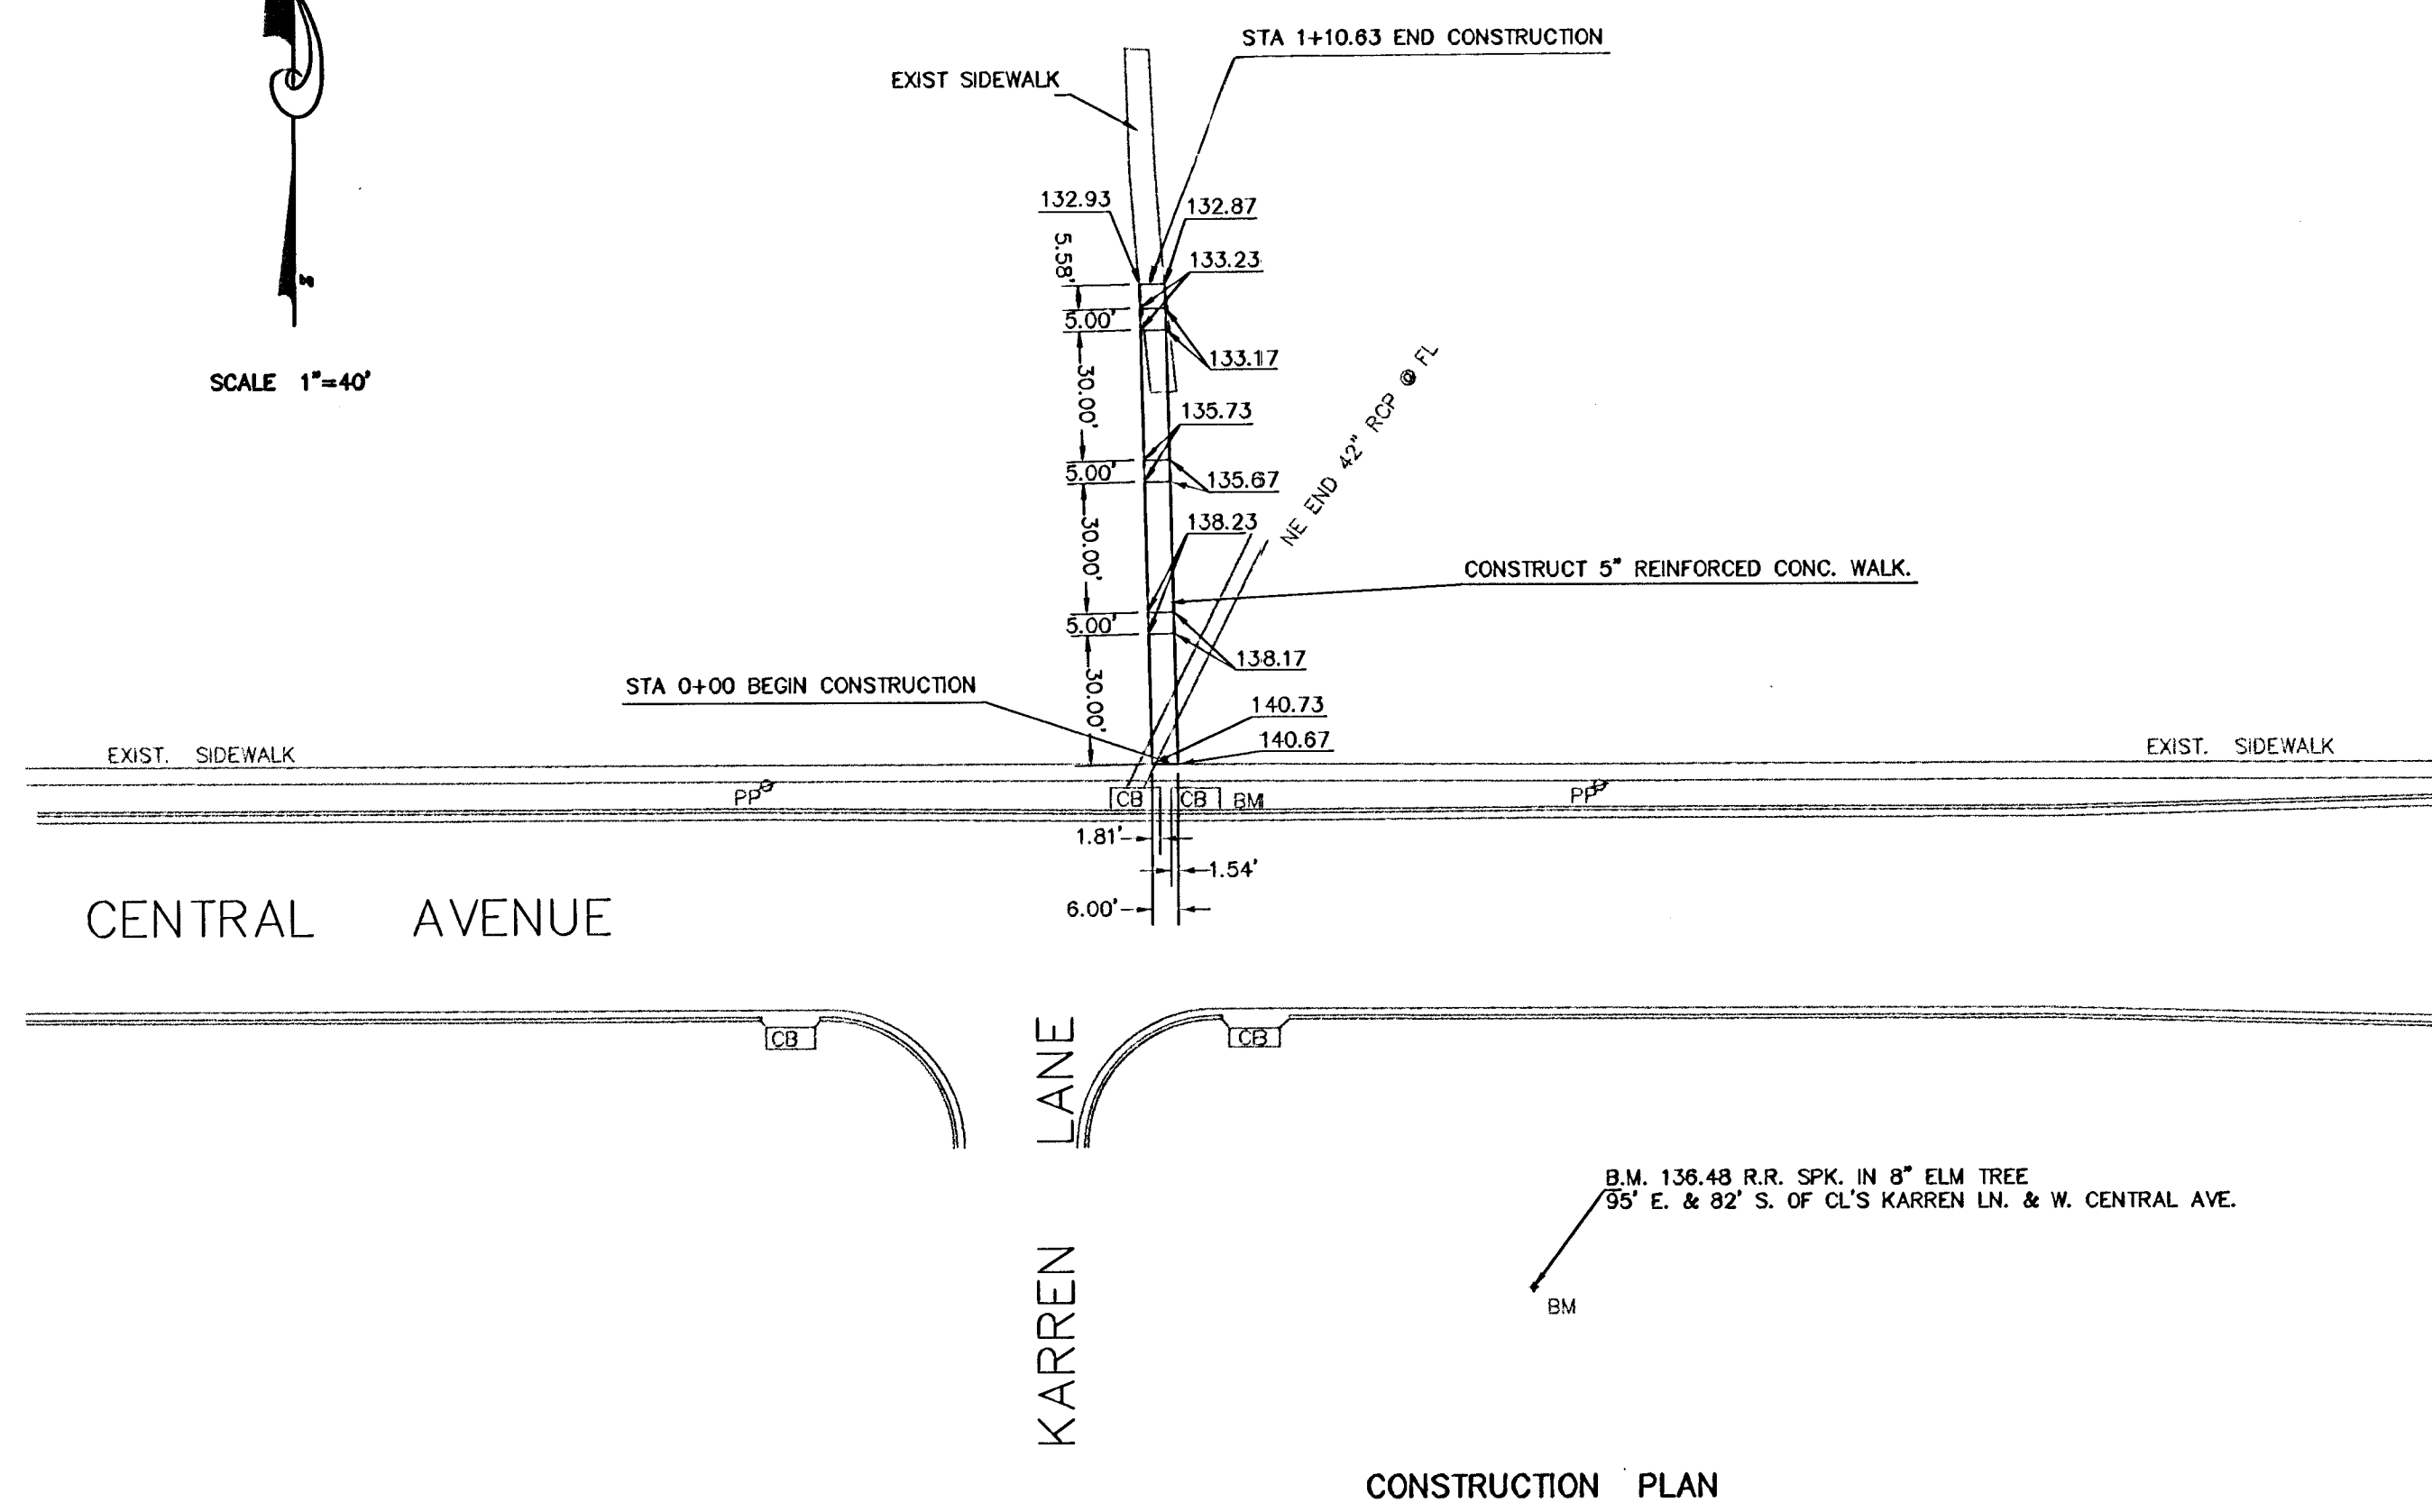

TYPICAL SECTION OF
REINF. CONC. SIDEWALK

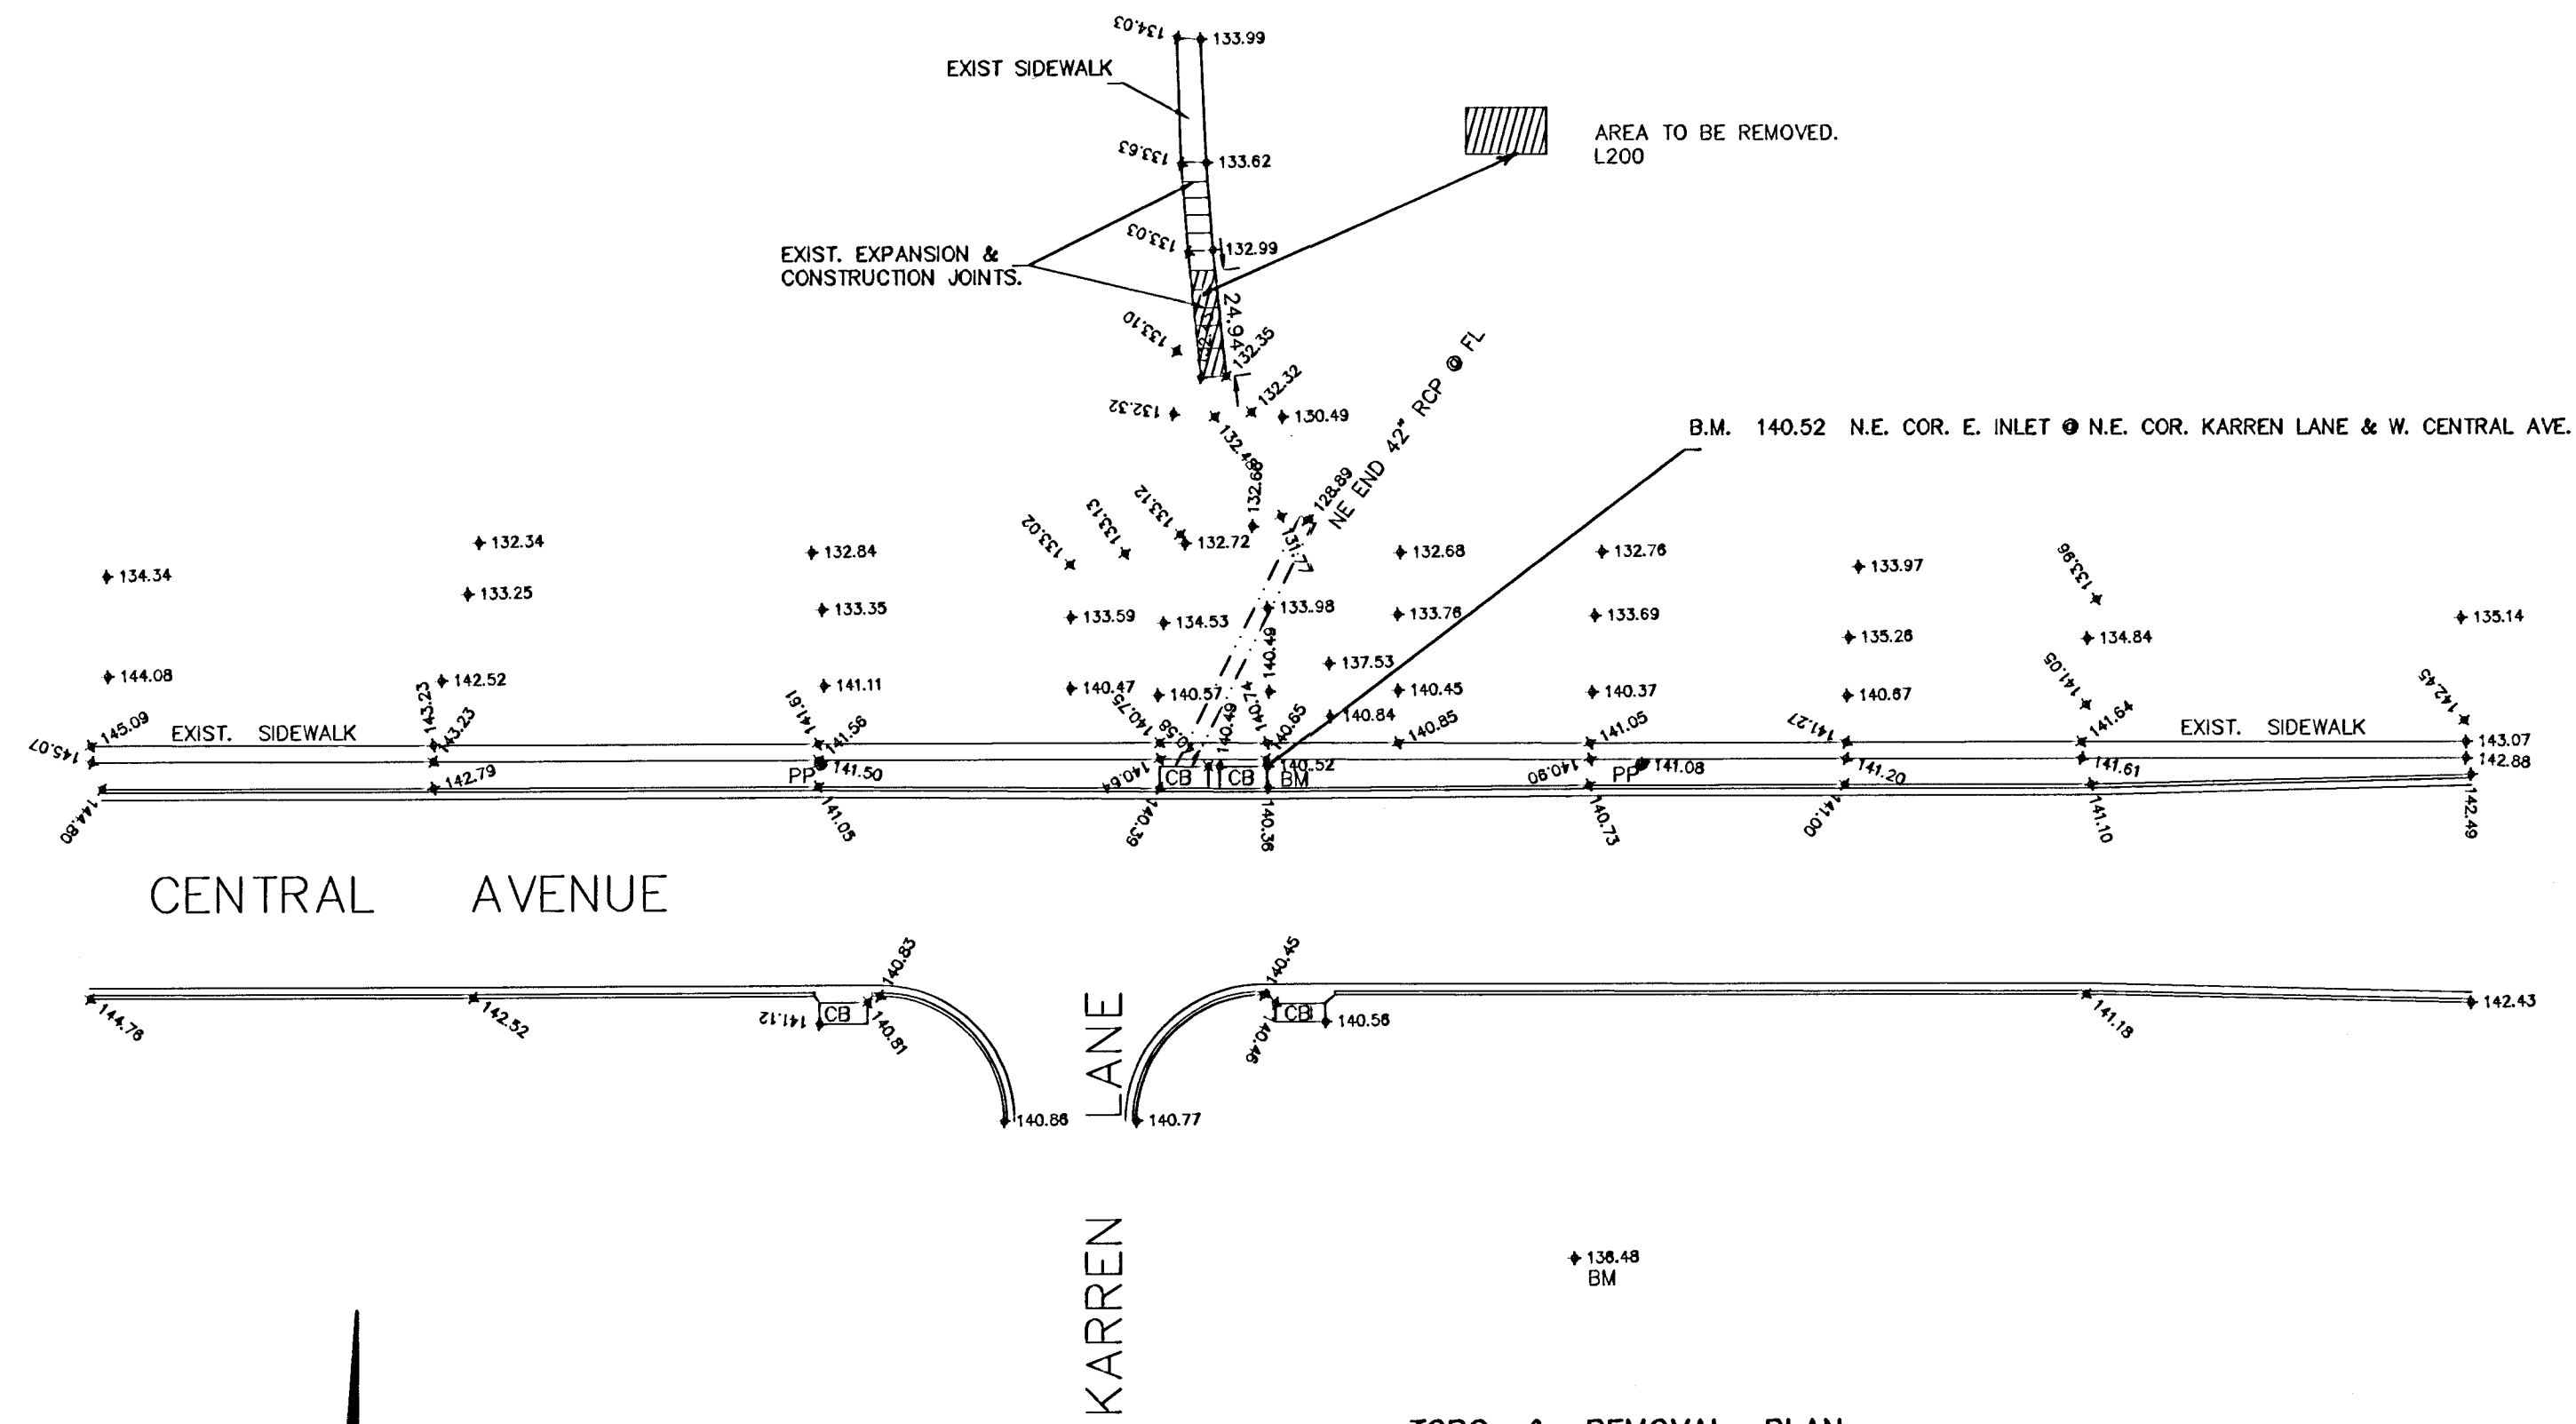