




SWALE SECTION

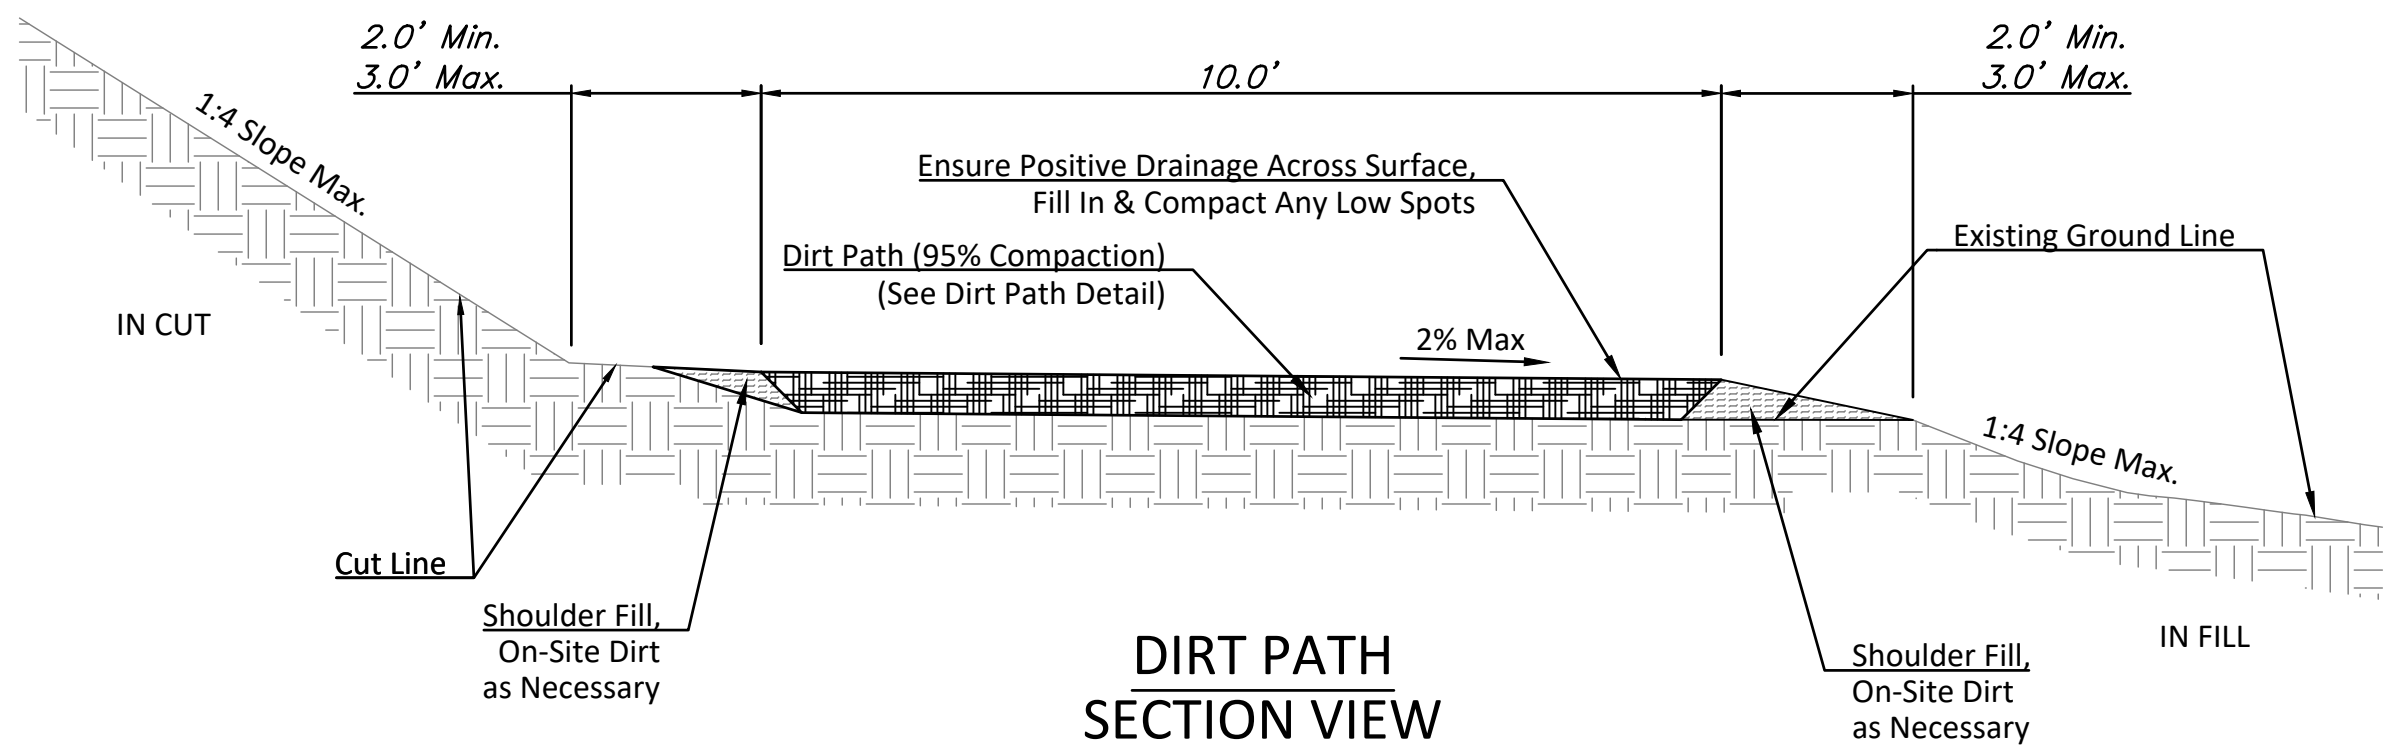


DIRT PATH SECTION VIEW

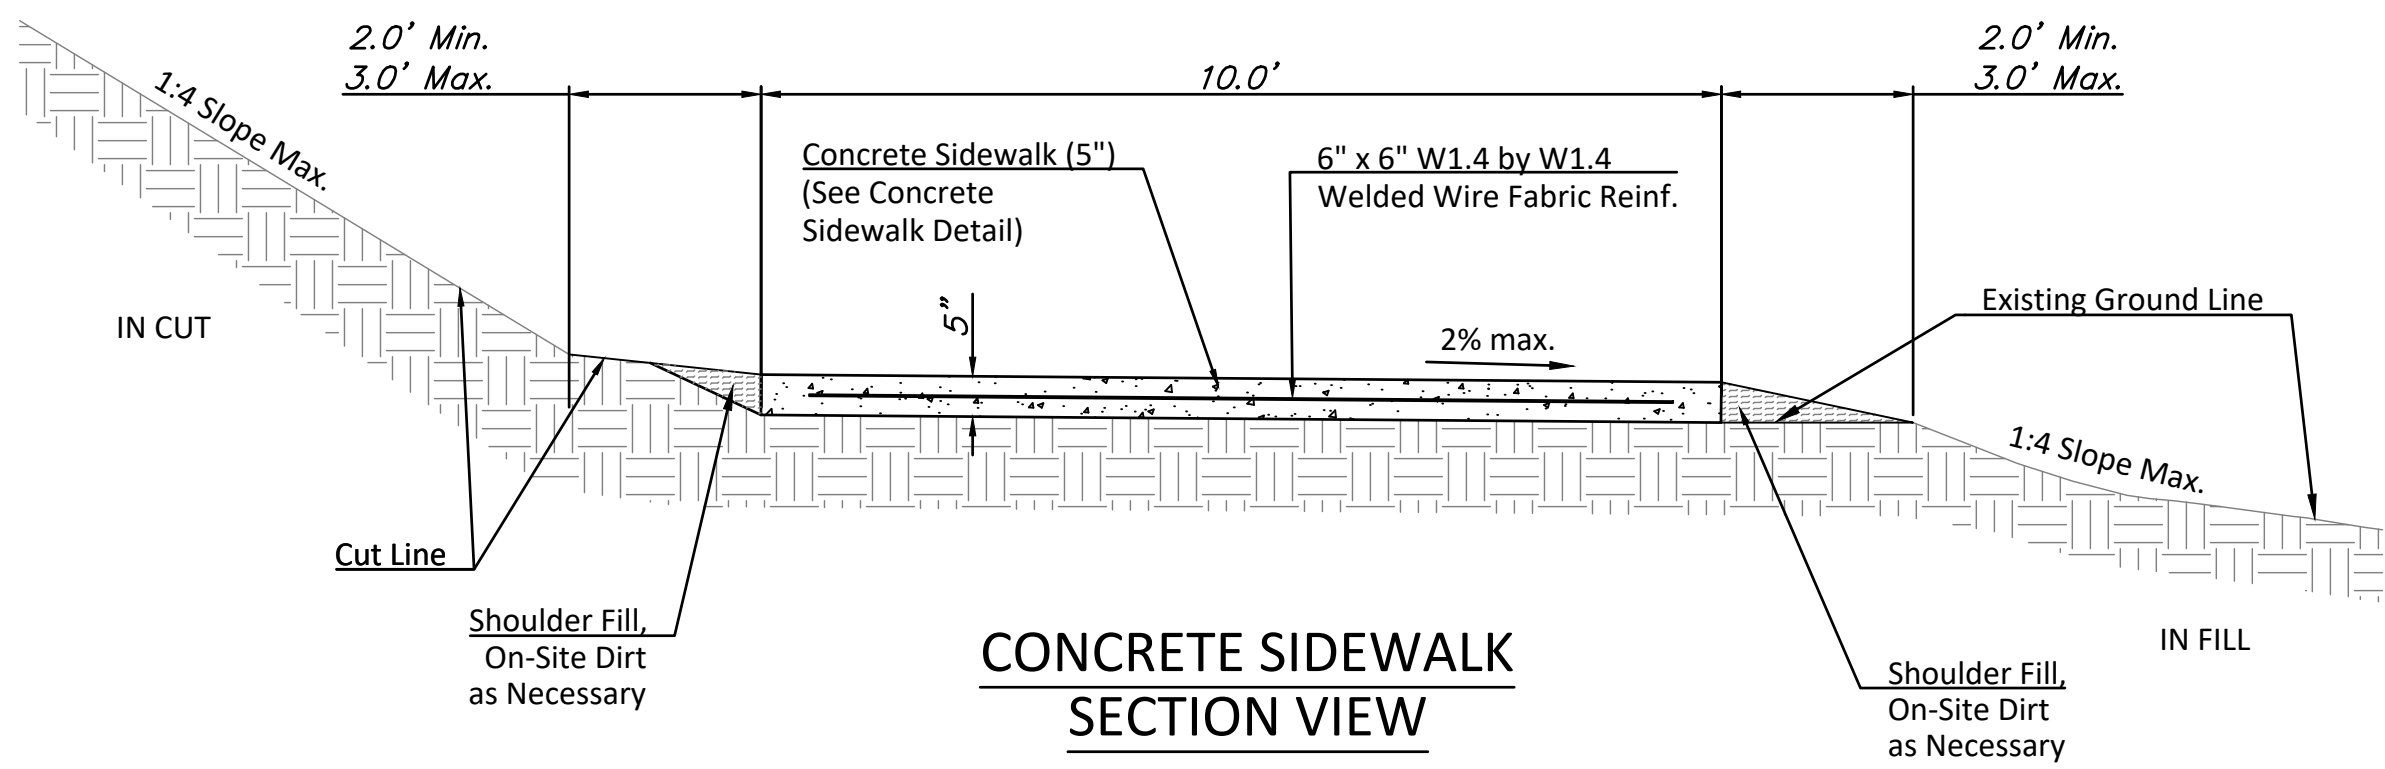

CONCRETE SIDEWALK SECTION VIEW

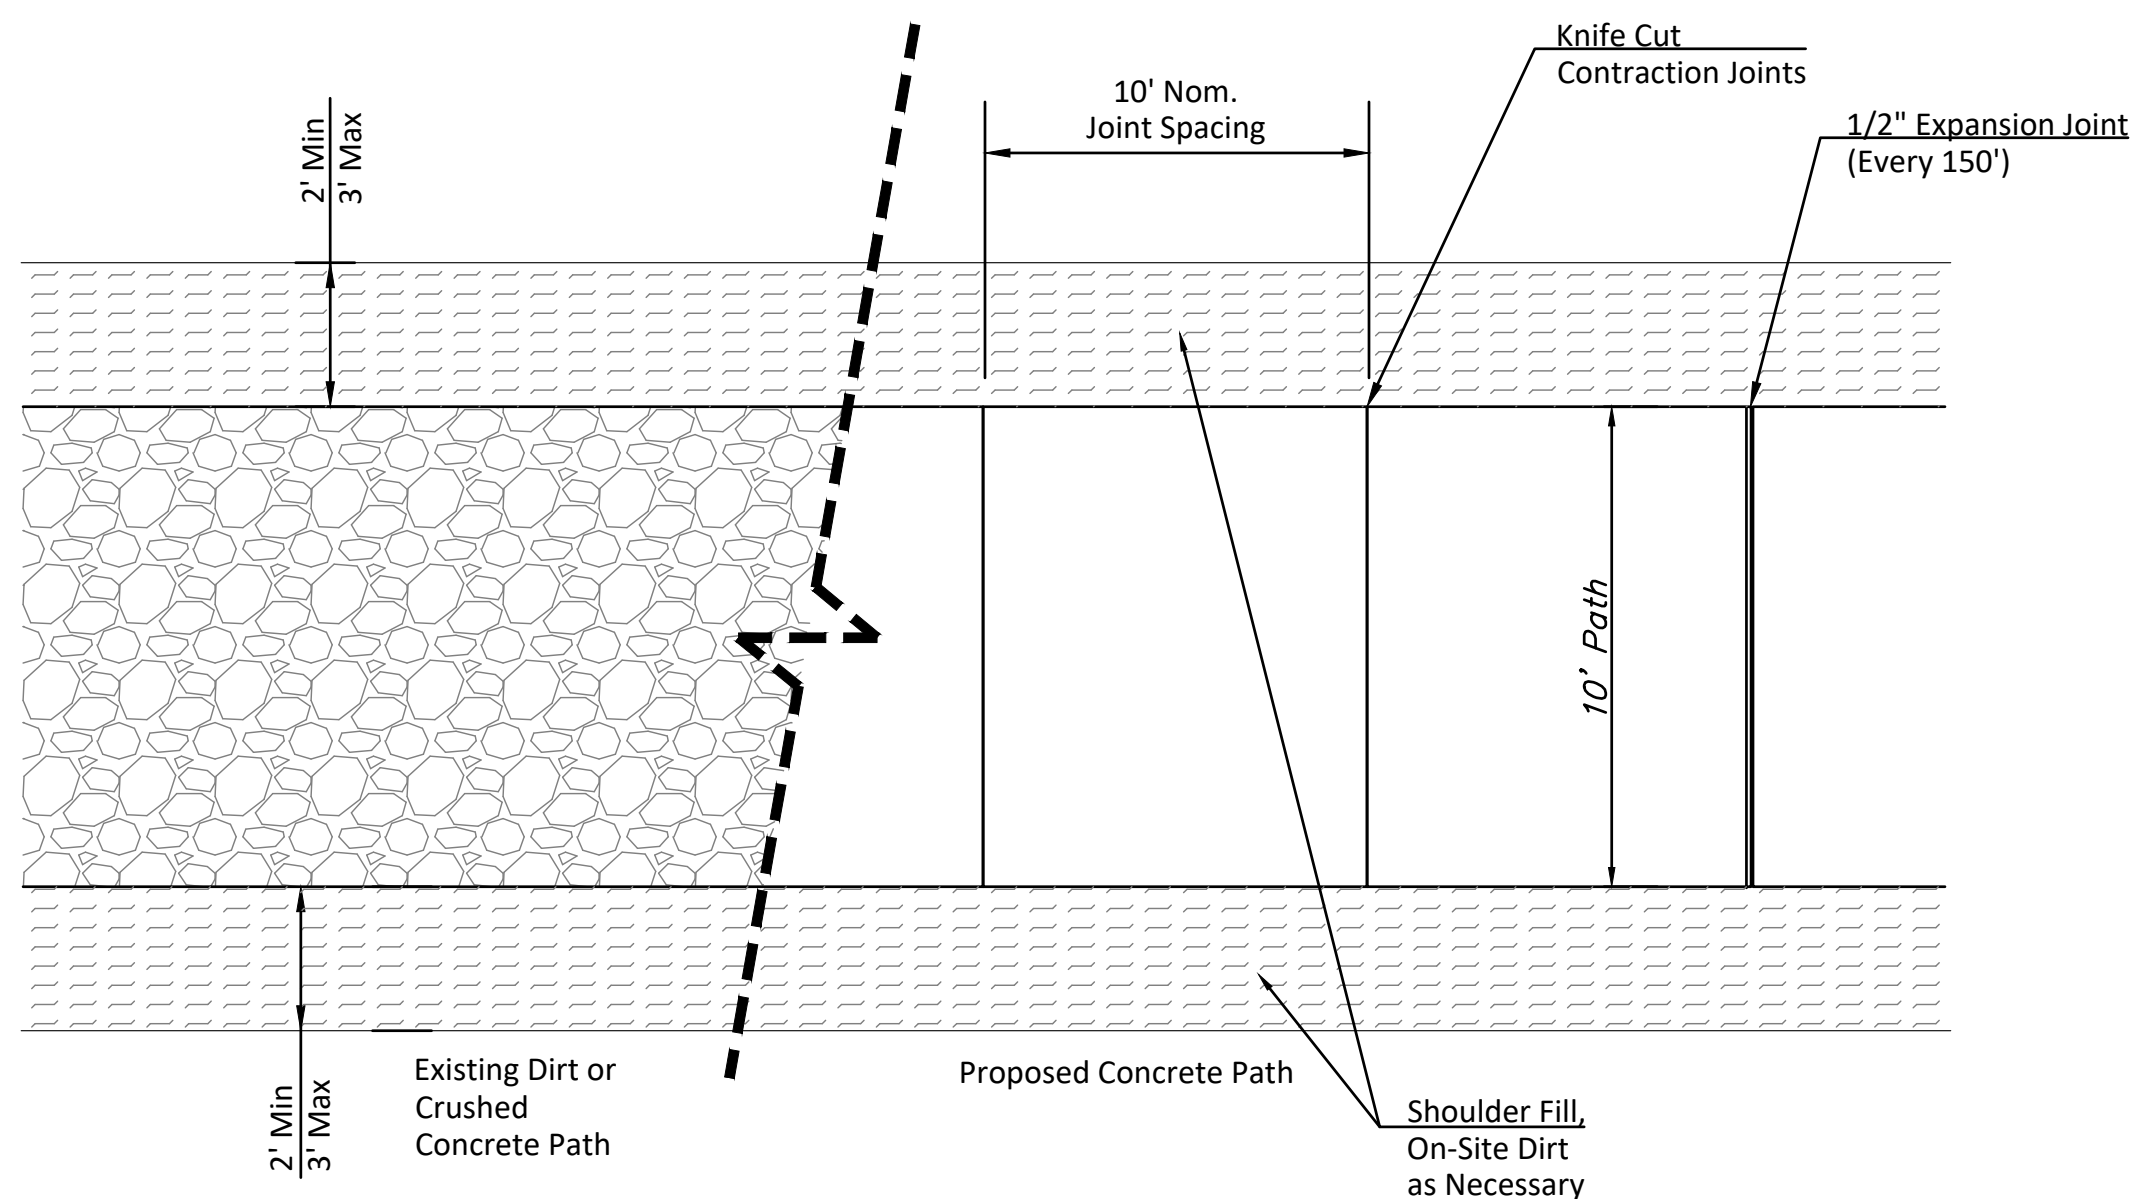


PATH PLAN VIEW

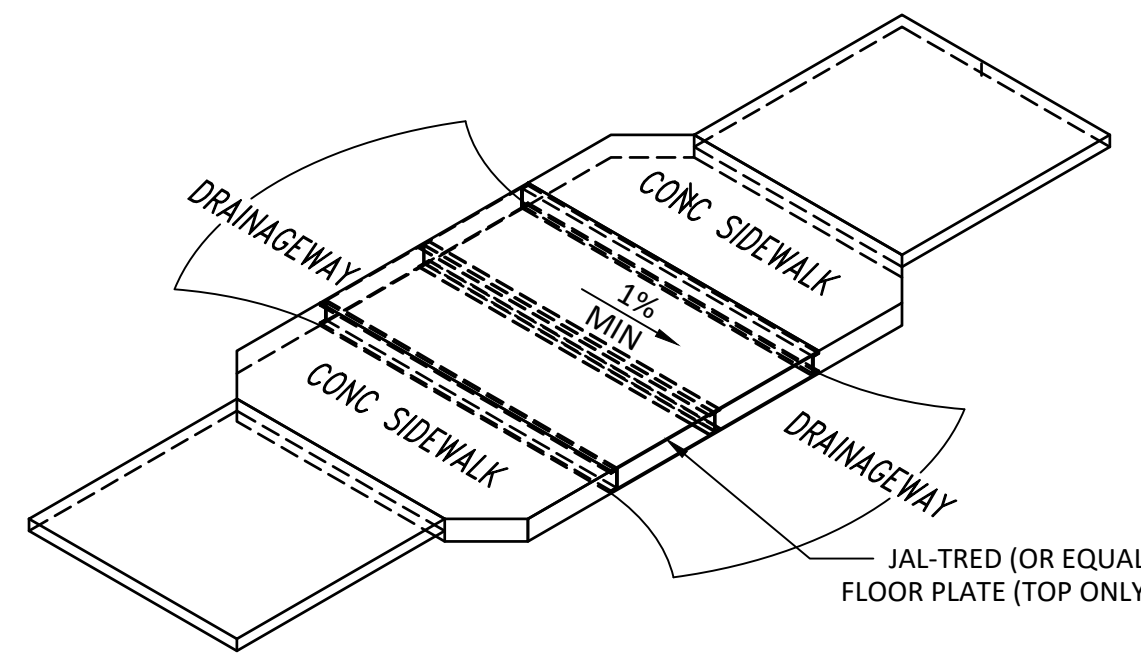


CRUSHED CONCRETE GRADATION TABLE

SIEVE SIZE	% PASSING
3/4"	90-100
1/2"	60-80
#4	40-60
#16	20-40
#30	10-20
#100	0-10
#200	0-10


(70% Concrete, 30% Asphalt Mix)

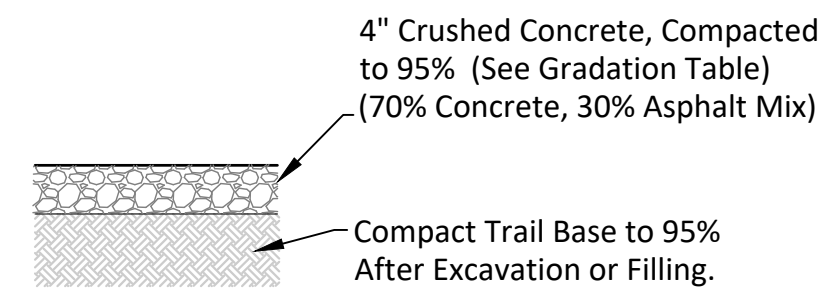


CRUSHED CONCRETE PATH SECTION

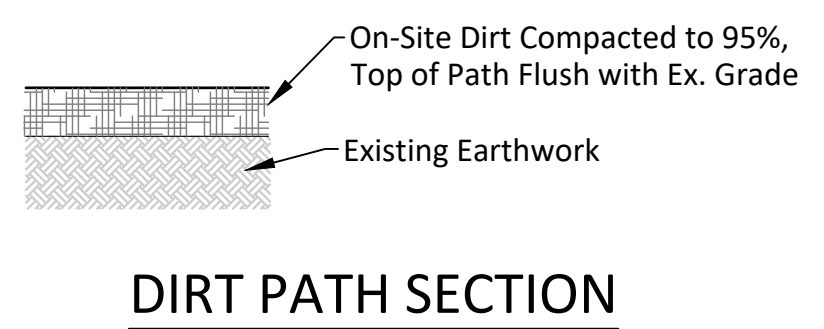

DIRT PATH SECTION

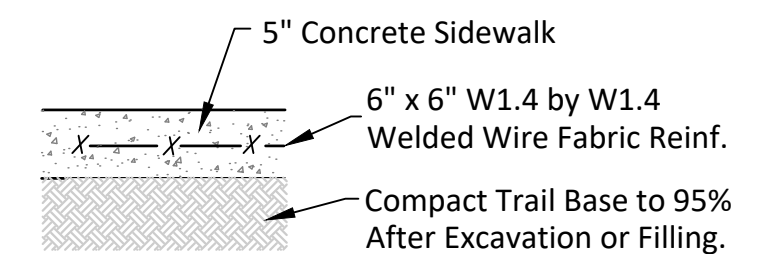


CONCRETE SIDEWALK SECTION

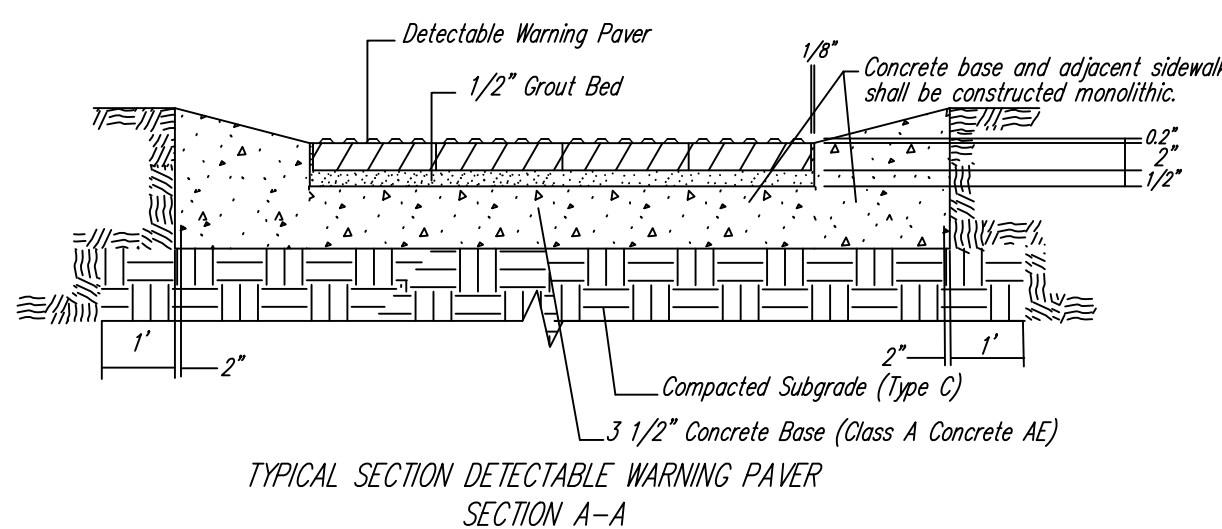


TYPICAL SECTION DETECTABLE WARNING PAVER SECTION A-A

NOTE: HANOVER DETECTABLE WARNING PAVERS (OR AN APPROVED ALTERNATE) SHALL BE USED IN ALL WHEELCHAIR RAMPS. THE 11 3/4" RED 15" PAVES SHALL BE USED IN ALL APPLICATIONS.
HANOVER ARCHITECTURAL PRODUCTS
240 BENDER ROAD
HANOVER, PA 17331
1-717-637-0500
www.hanoverpavers.com


DOMES DETAIL

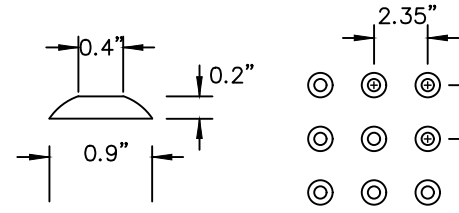

ADA RAMP PLAN
NOT TO SCALE

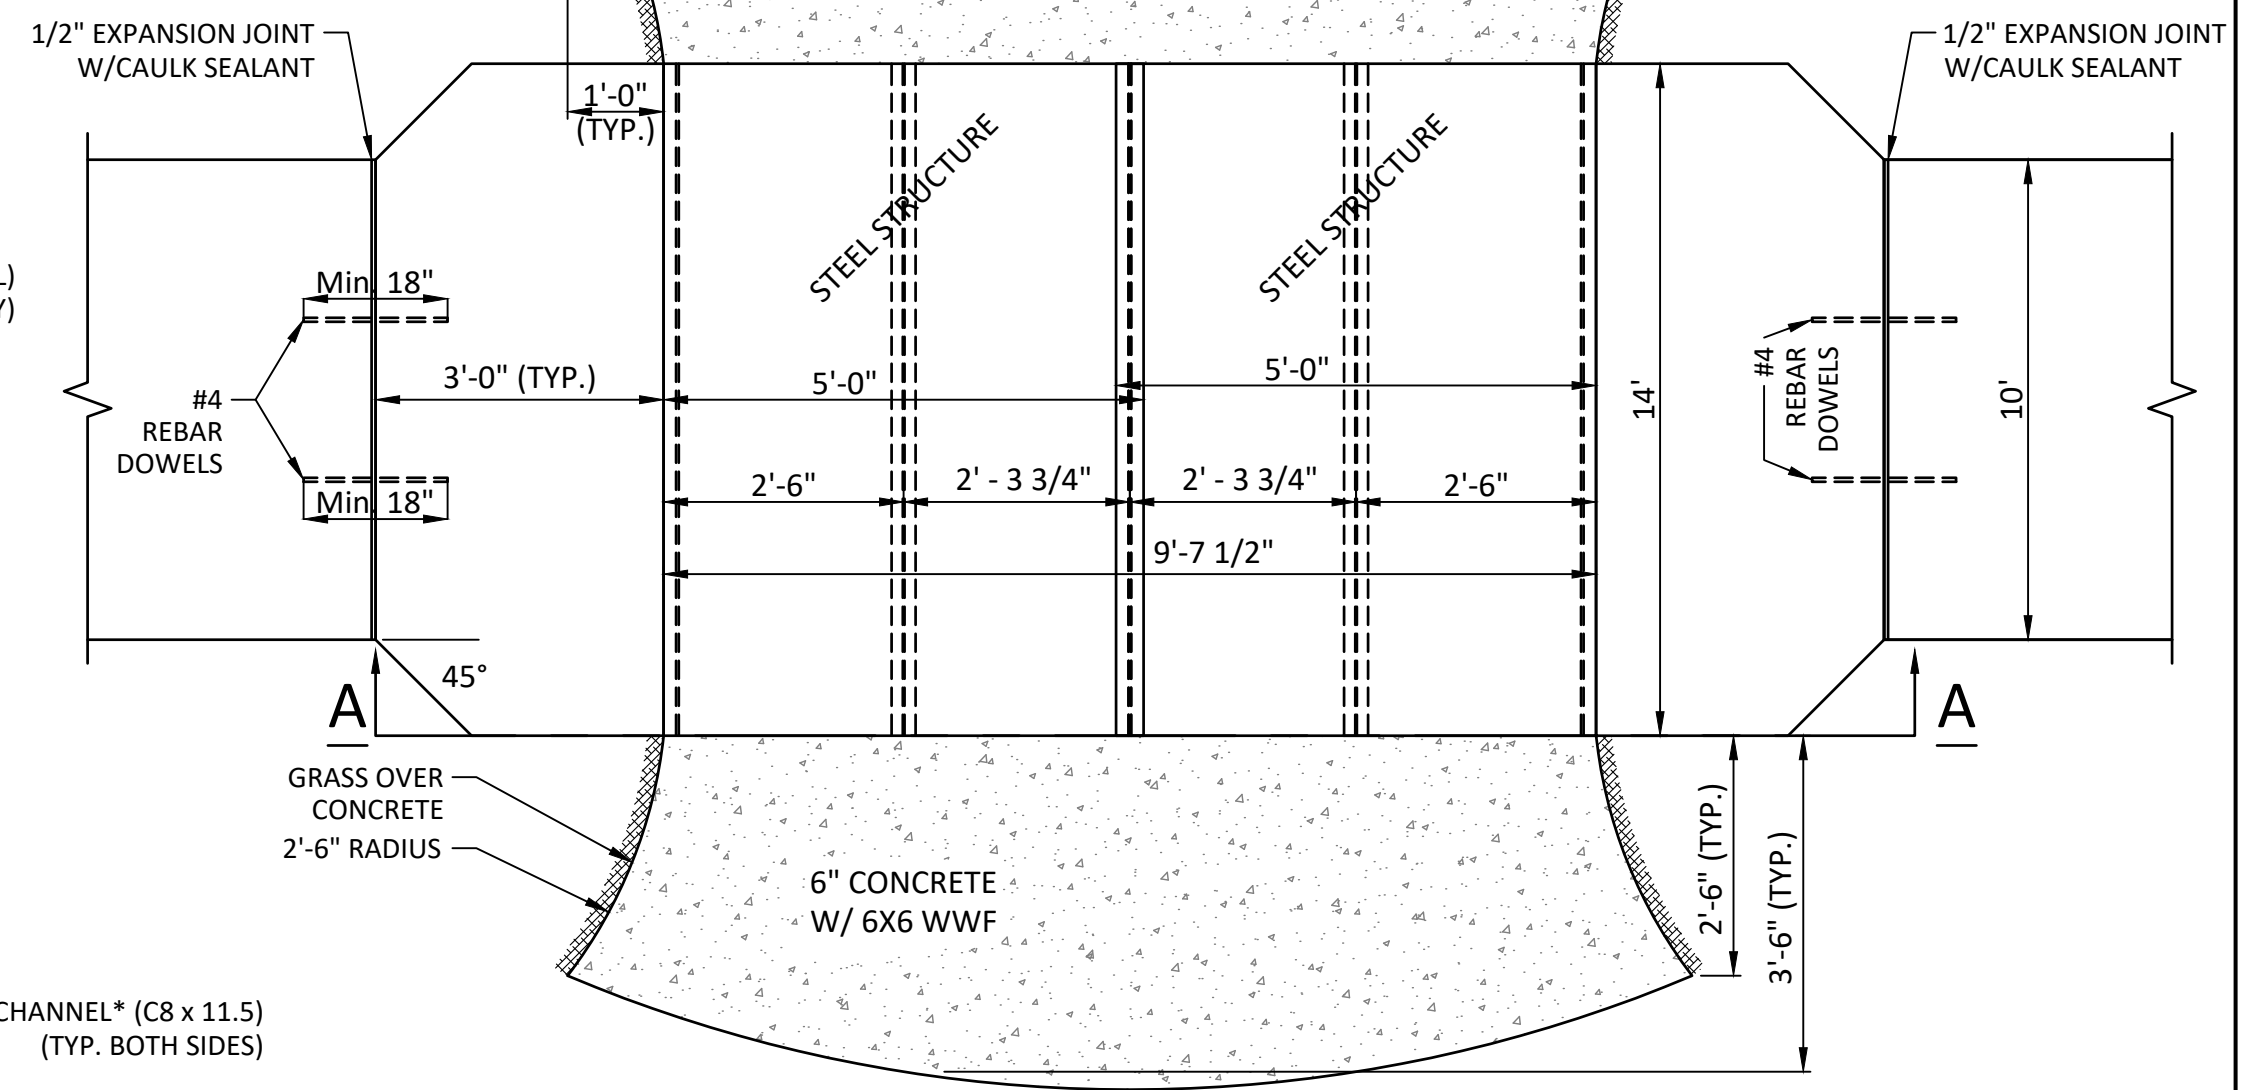


PLAN

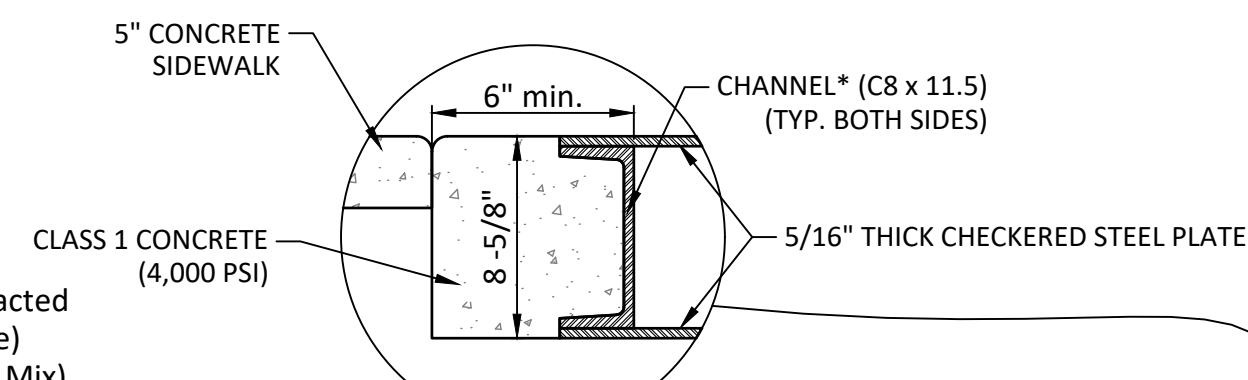


CHECKERED PLATE SUPPORT DETAIL

CONCRETE FLUME DETAIL

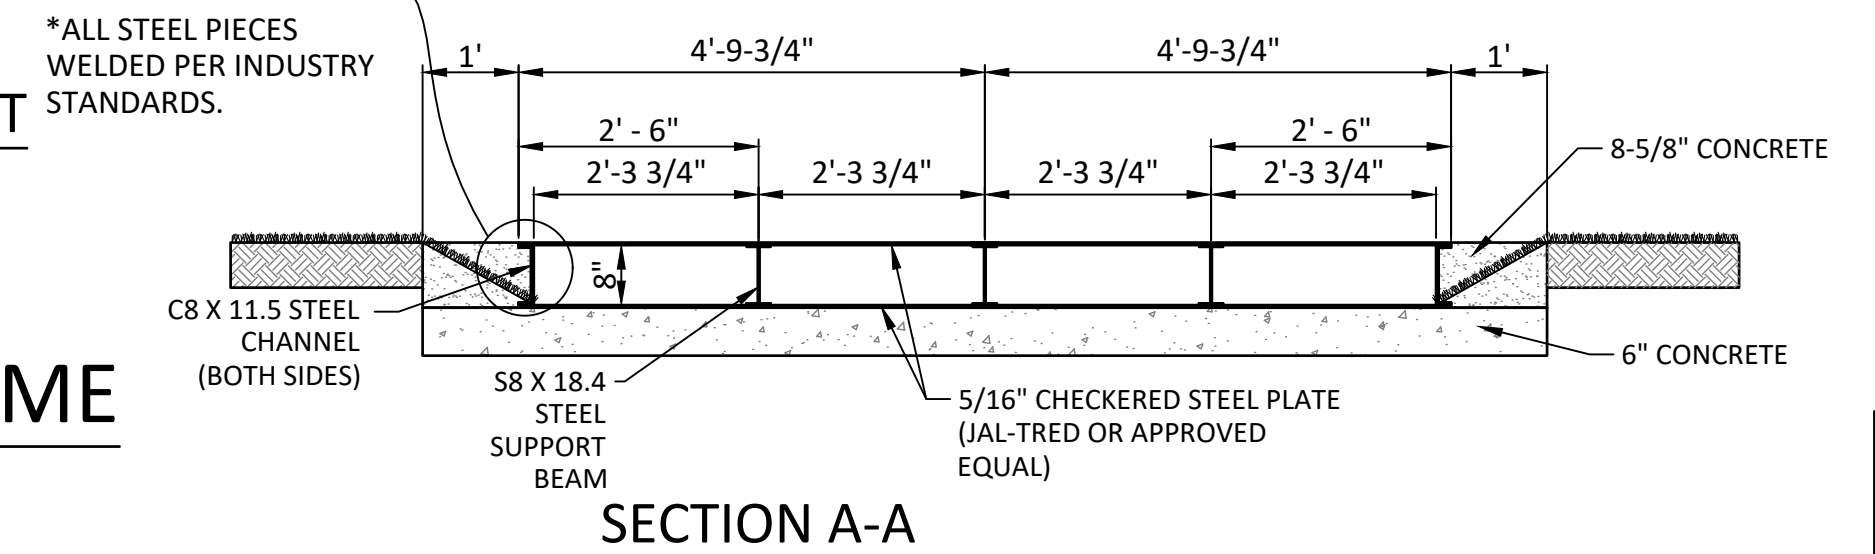

SECTION A-A

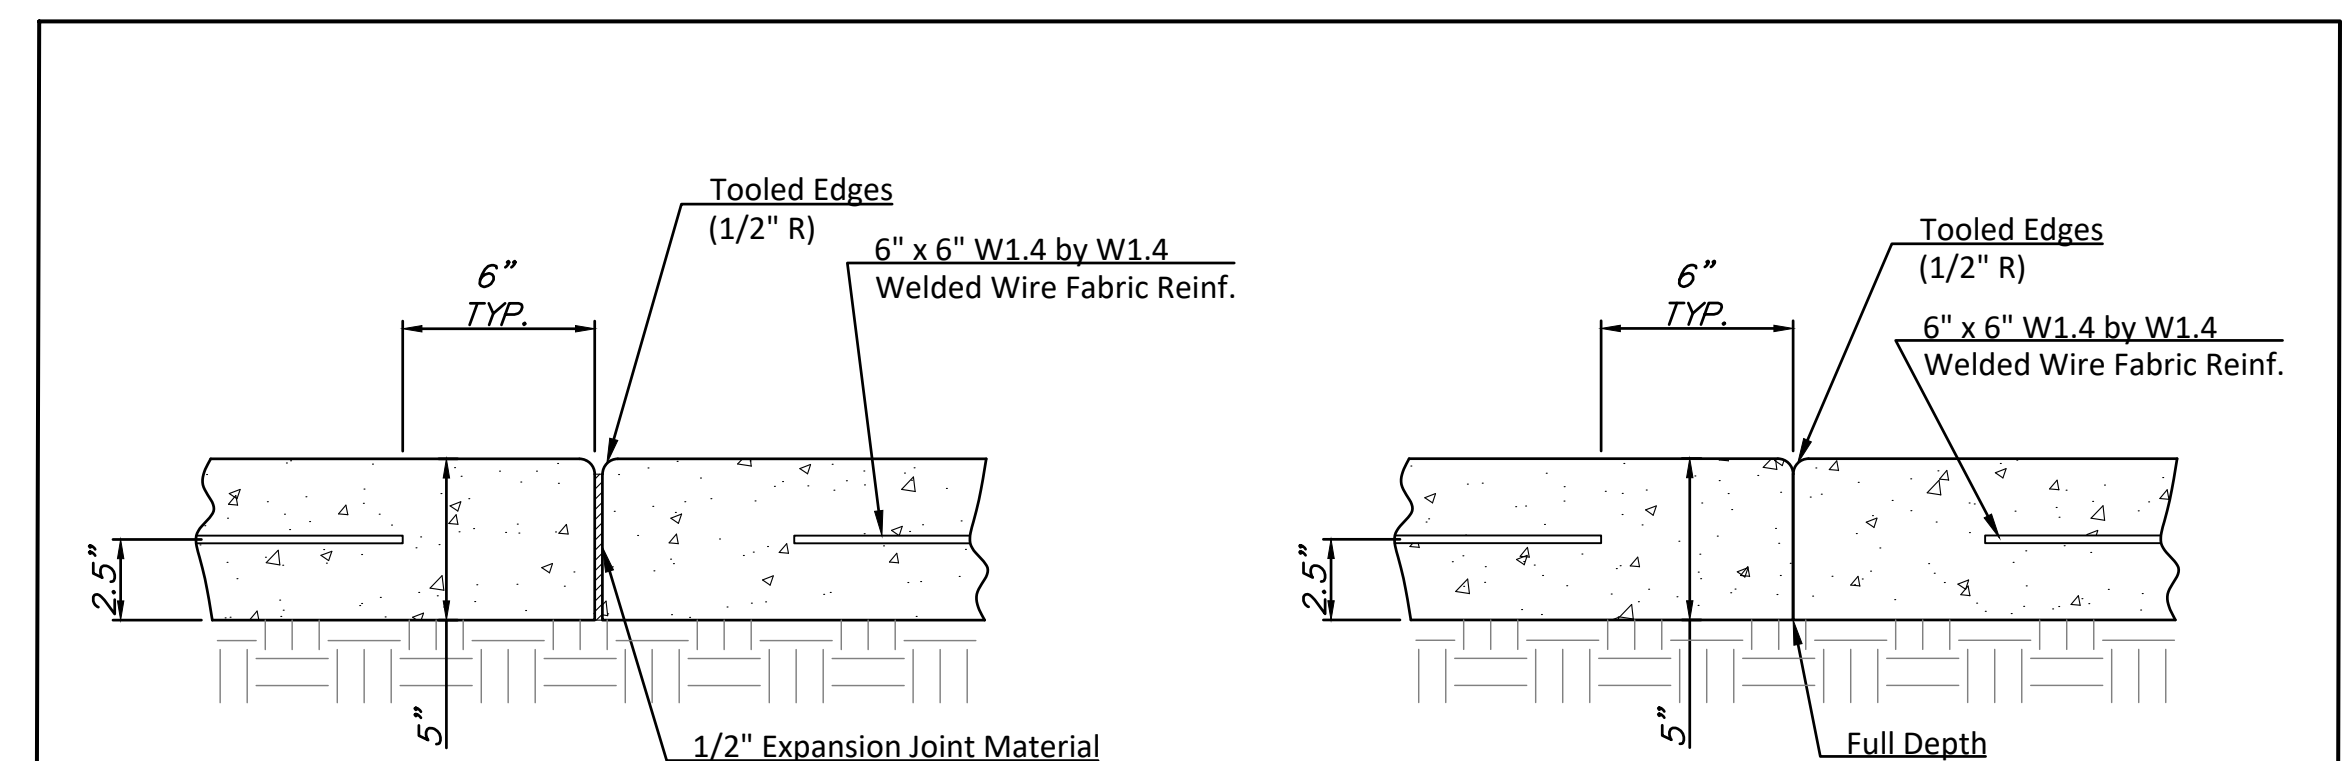

TYPICAL EXPANSION JOINT DETAIL

TYPICAL CONTRACTION JOINT DETAIL