



EXC = 24.4
LF = 8.9
CF = 0.7

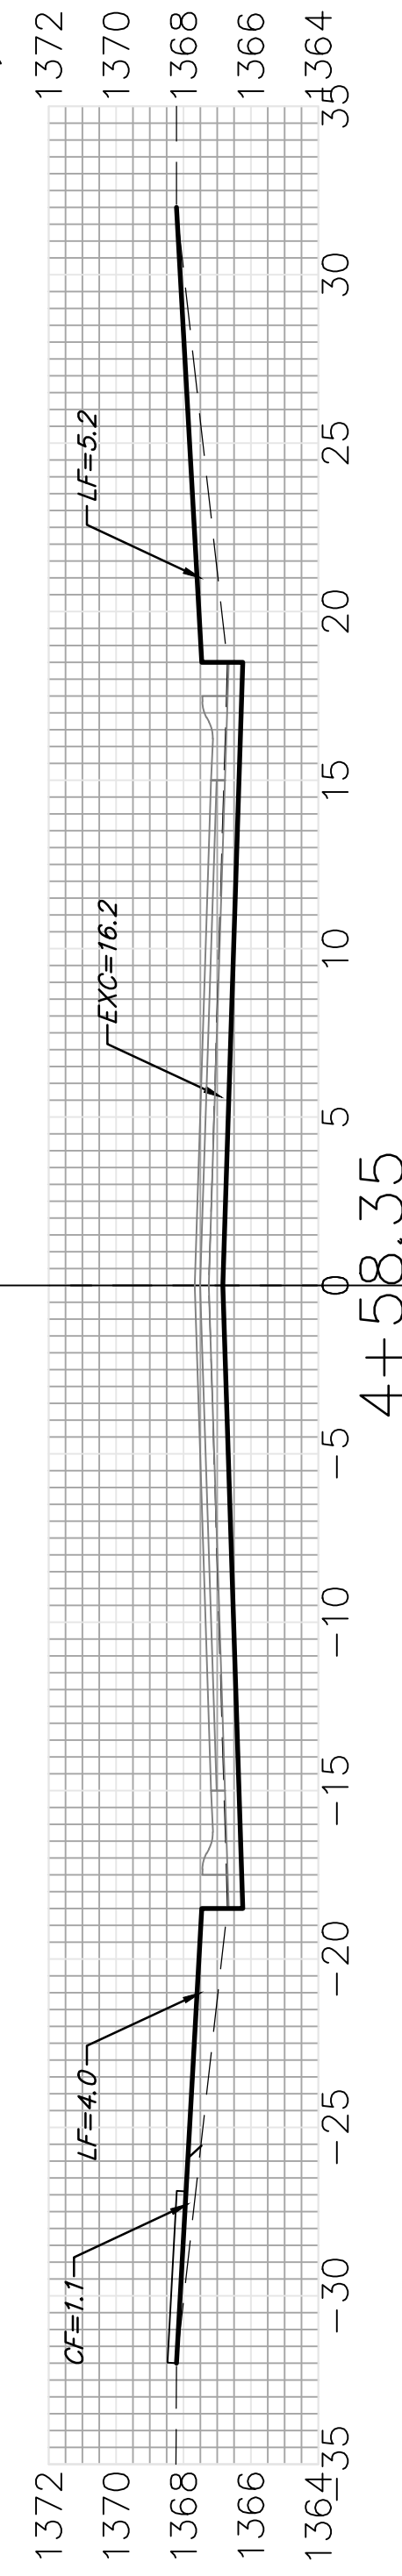


4+58.35

EXC = 35.0
LF = 19.9
CF = 2.4

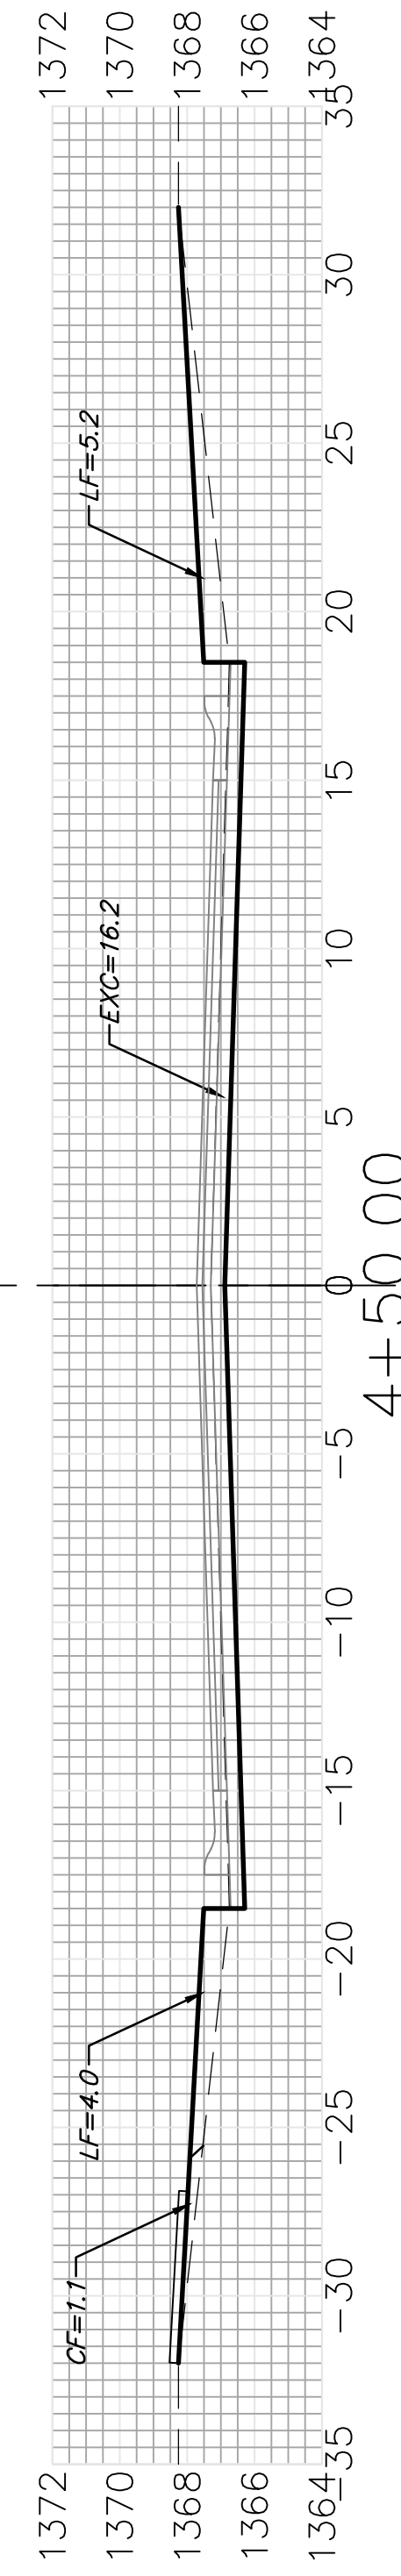


4+50.00

EXC = 23.6
LF = 13.4
CF = 1.6

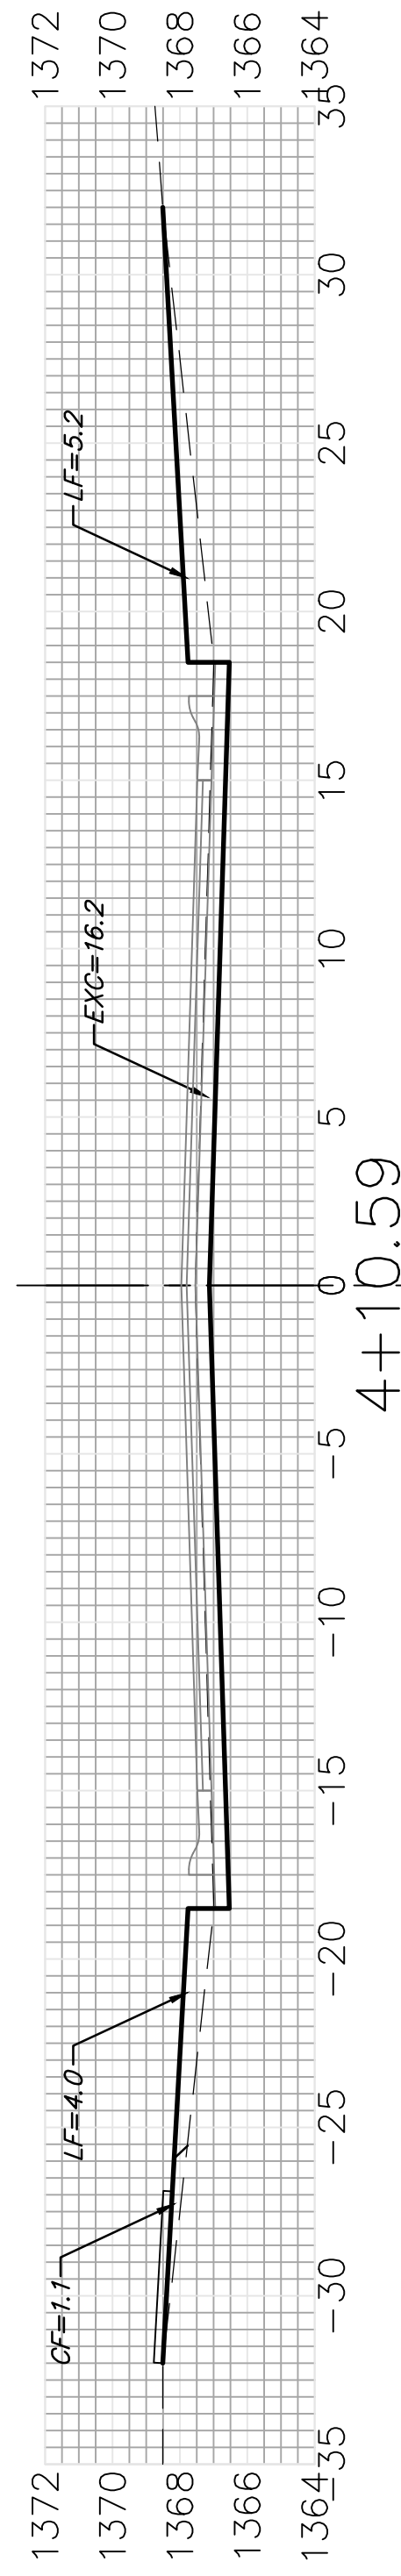


4+10.59

EXC = 29.4
LF = 9.8
CF = 1.6

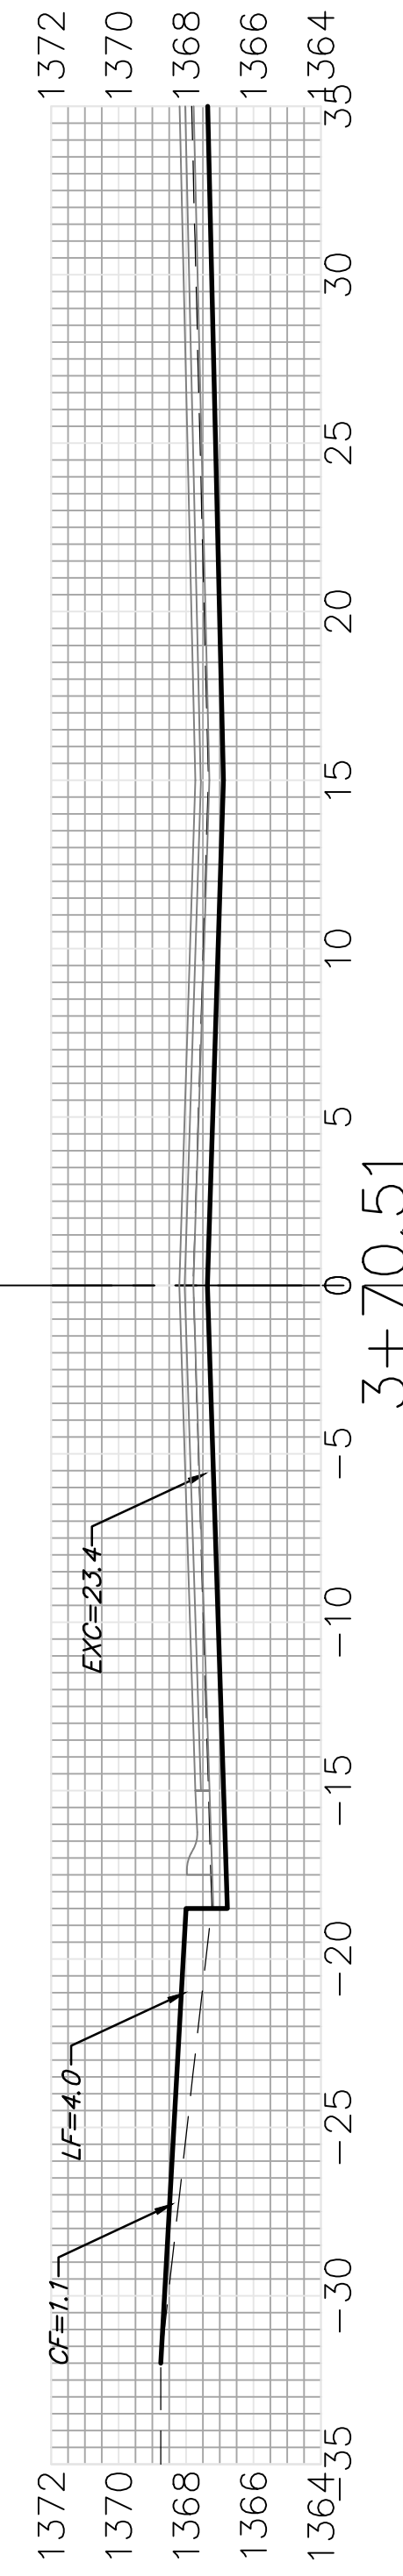


3+70.51

EXC = 29.4
LF = 9.8
CF = 1.6

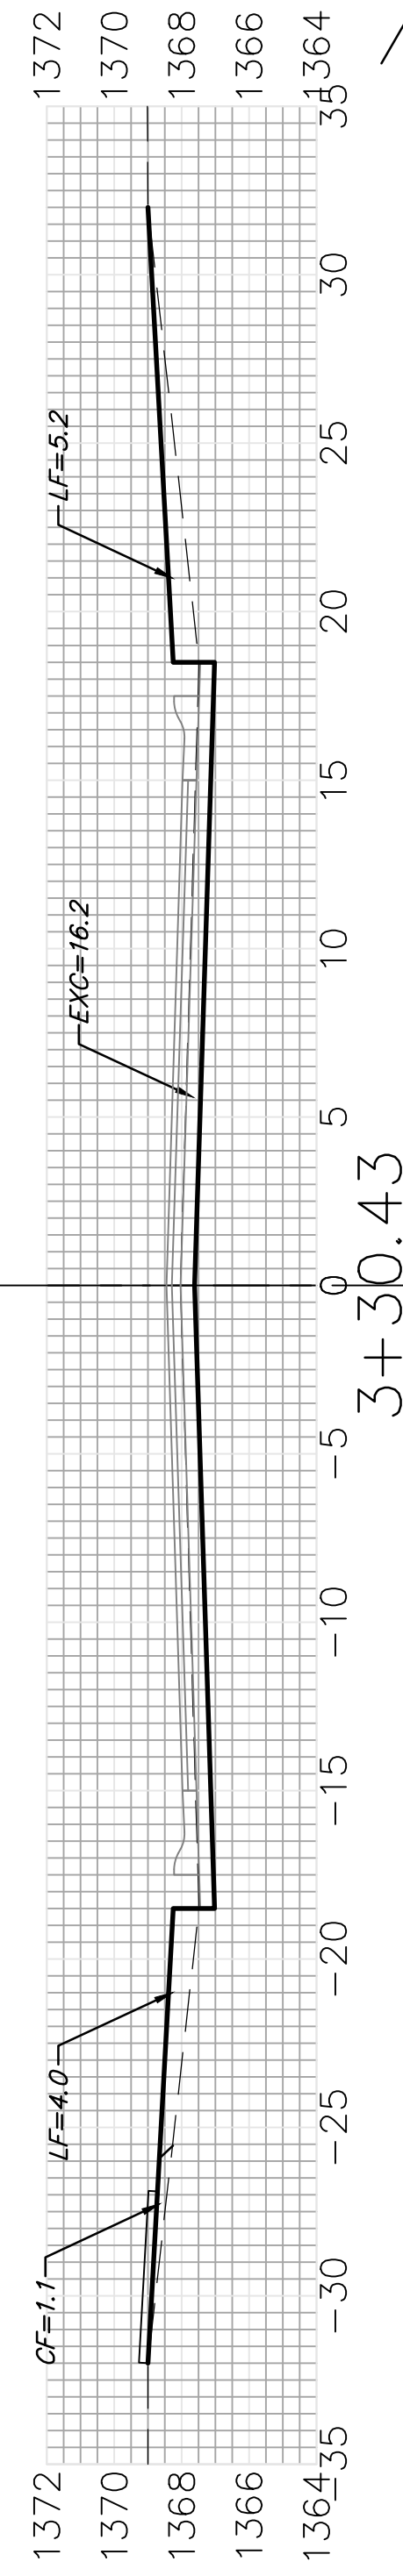


3+30.43

EXC = 18.3
LF = 10.4
CF = 1.2

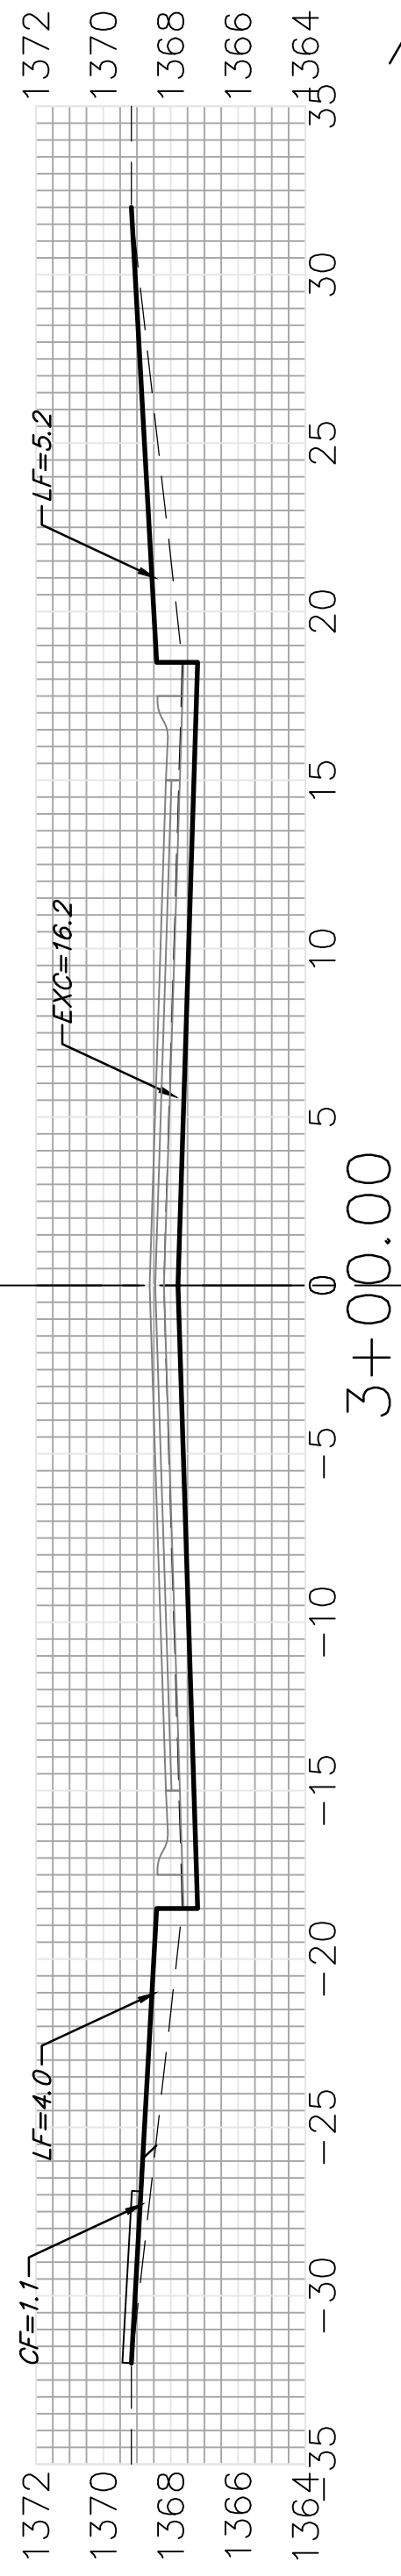


3+00.00

EXC = 30.0
LF = 17.0
CF = 2.0

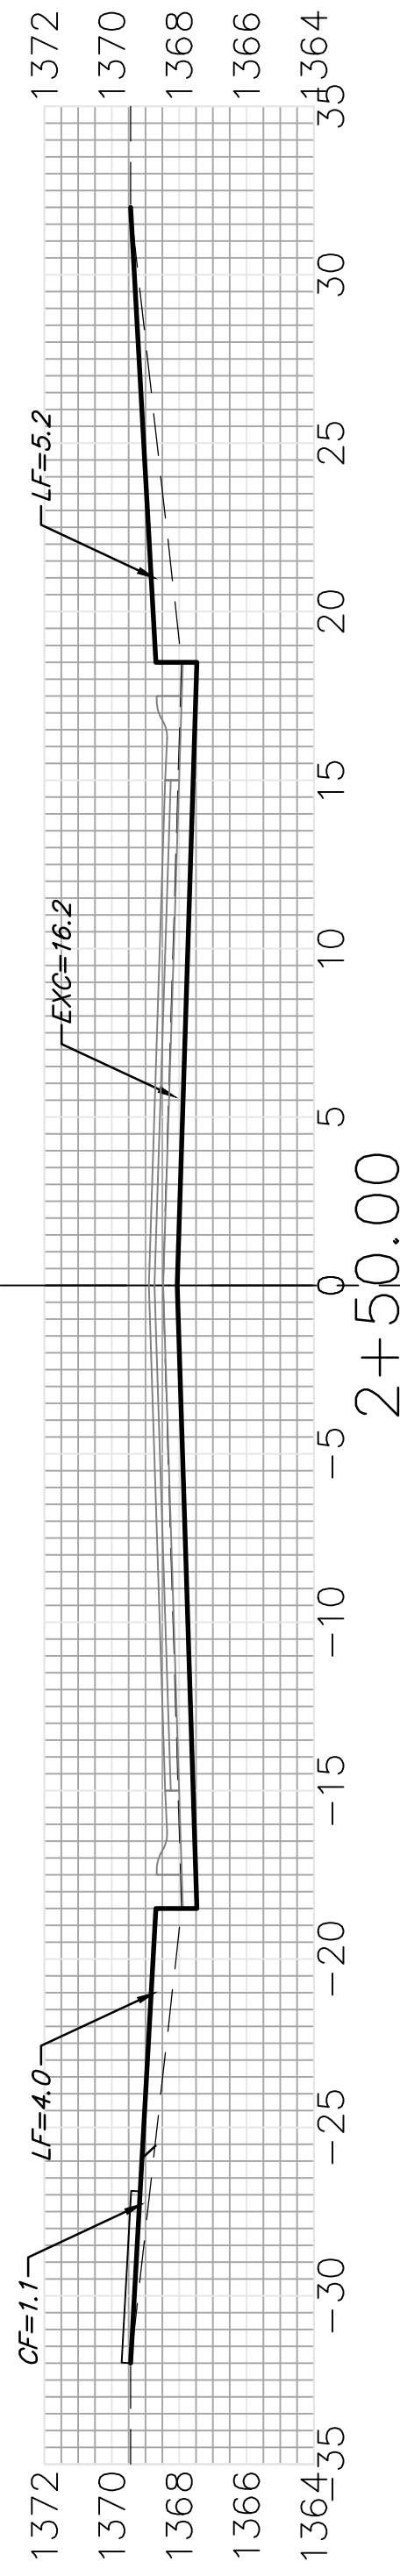


2+50.00

EXC = 30.0
LF = 17.0
CF = 2.0

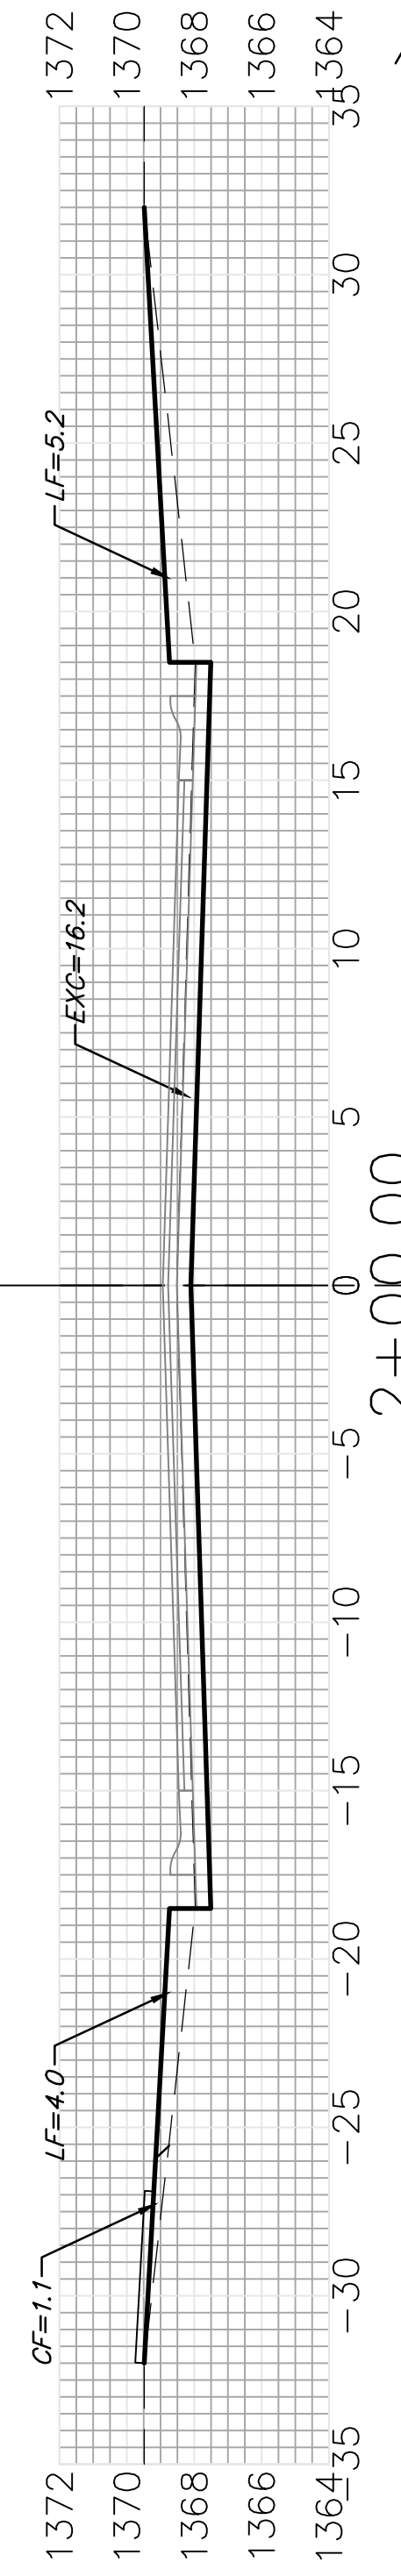

2+00.00

EXC = 8.2
LF = 4.6
CF = 0.6

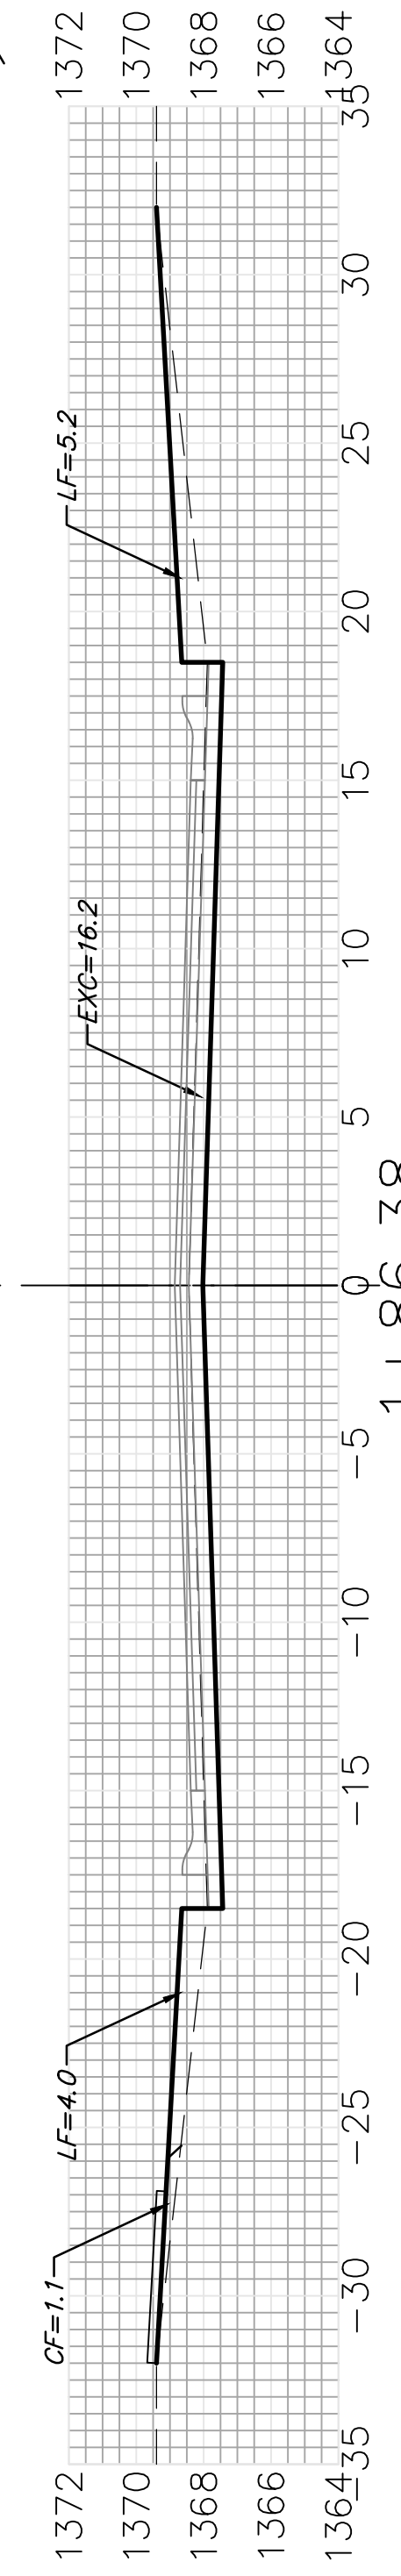

1+86.38

KENTUCKY LN.
CL

Sheet Totals
Excavation = 228.3 C.Y.
Loose Fill = 110.8 C.Y.
Compacted Fill = 13.7 C.Y.

