



Cut Area: 0.00 ft²
Fill Area: 0.00 ft²

28+72.59

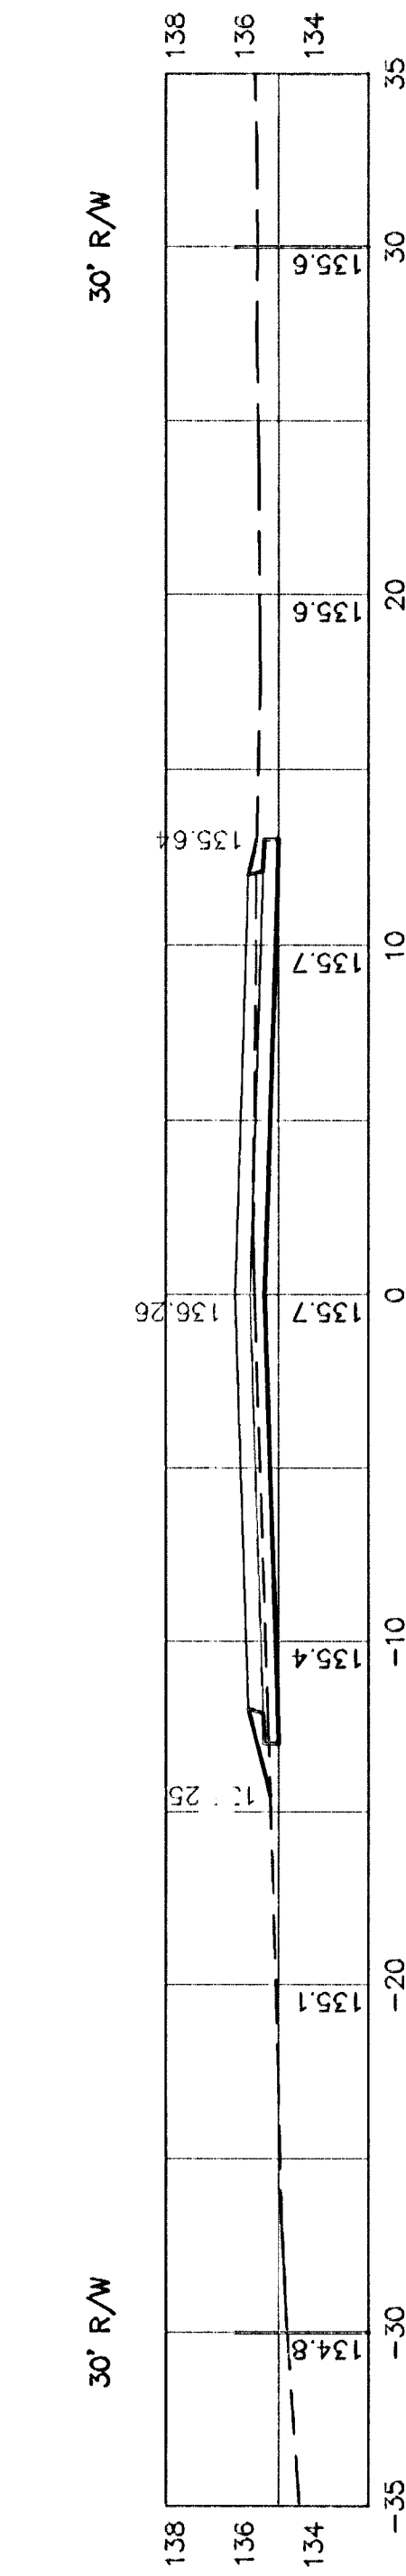


Cut Volume: 279.5 yds
Fill Volume: 43.0 yds

28+50

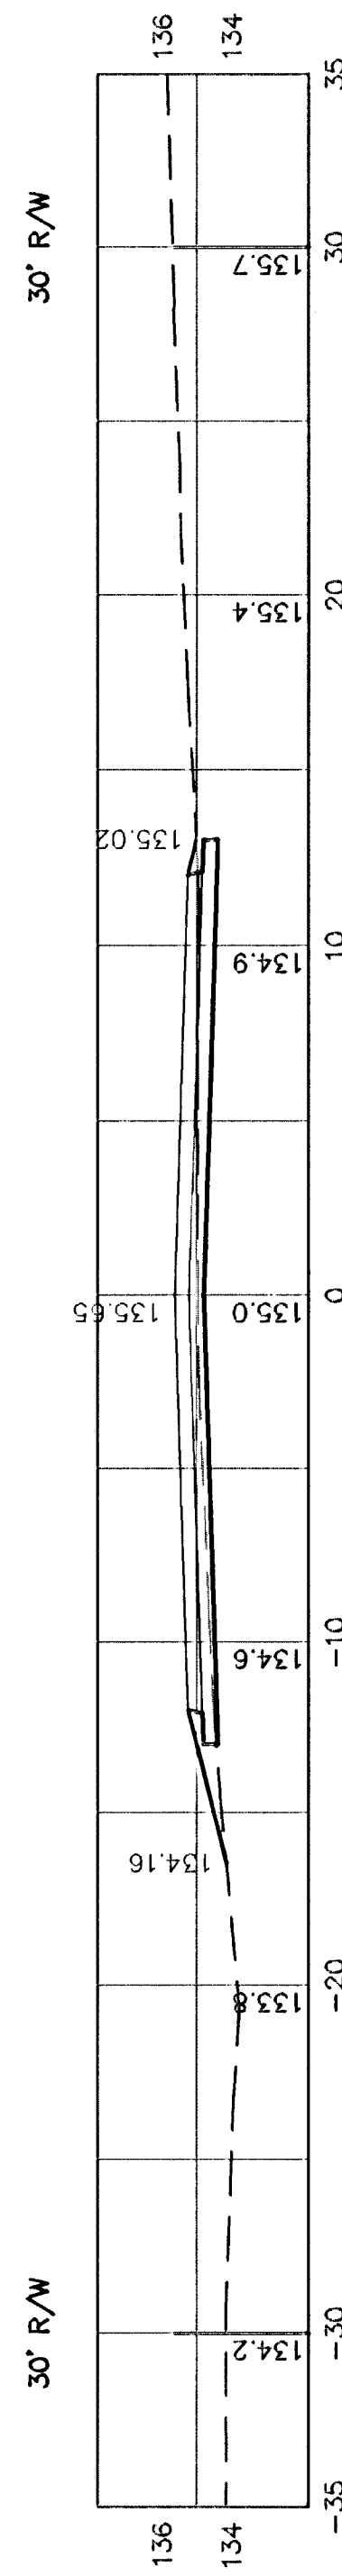


Cut Area: 6.58 ft²
Fill Area: 1.40 ft²

28+00

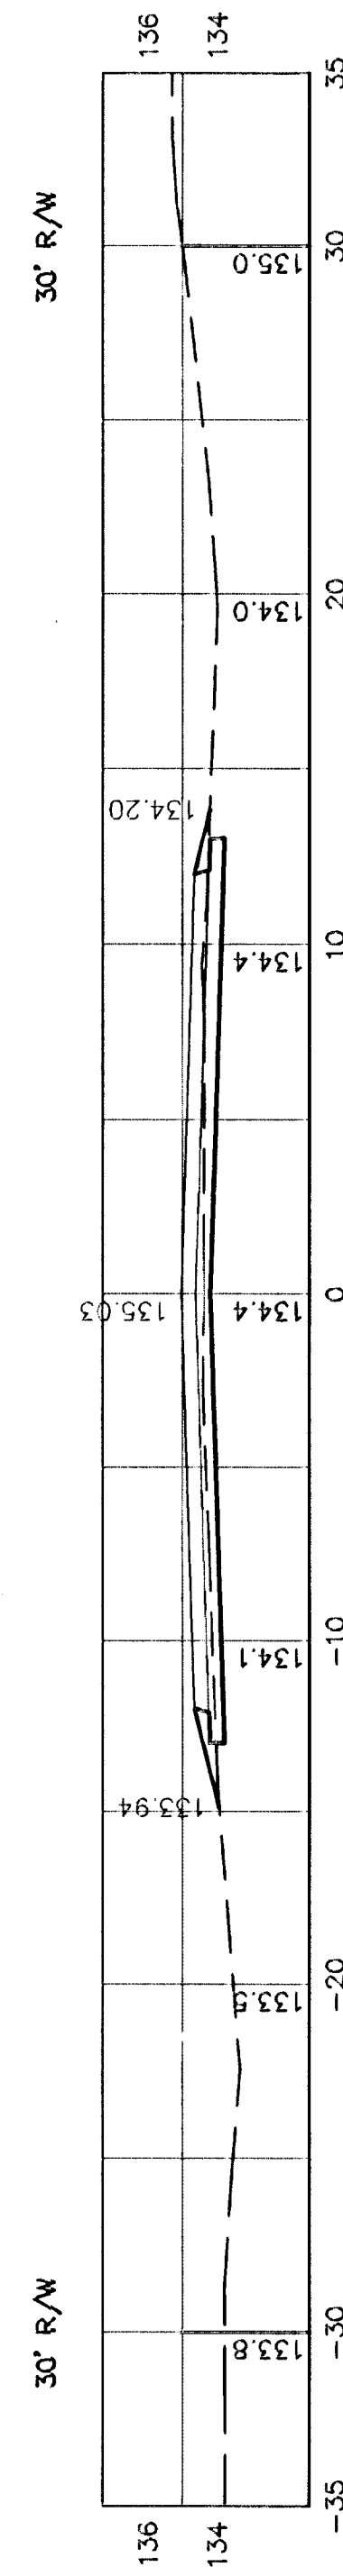


Cut Volume: 264.3 yds
Fill Volume: 41.1 yds

27+50

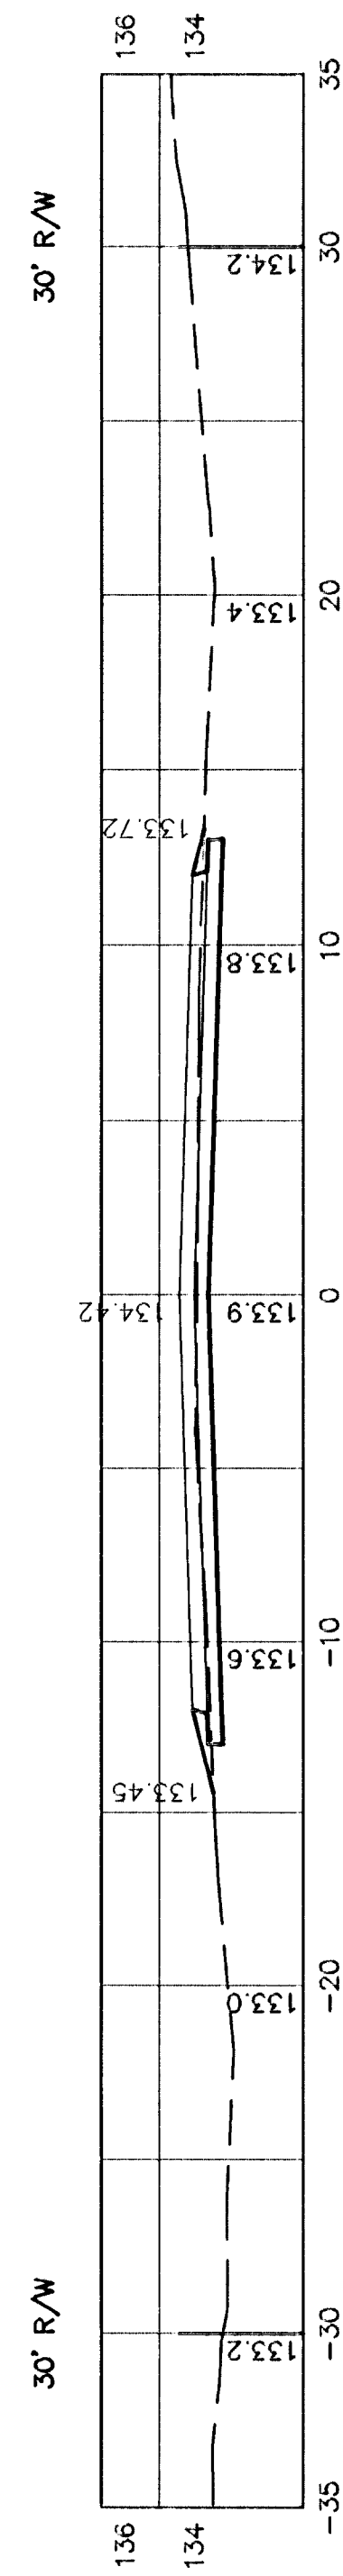

Cut Volume: 250.7 yds
Fill Volume: 38.9 yds

27+00

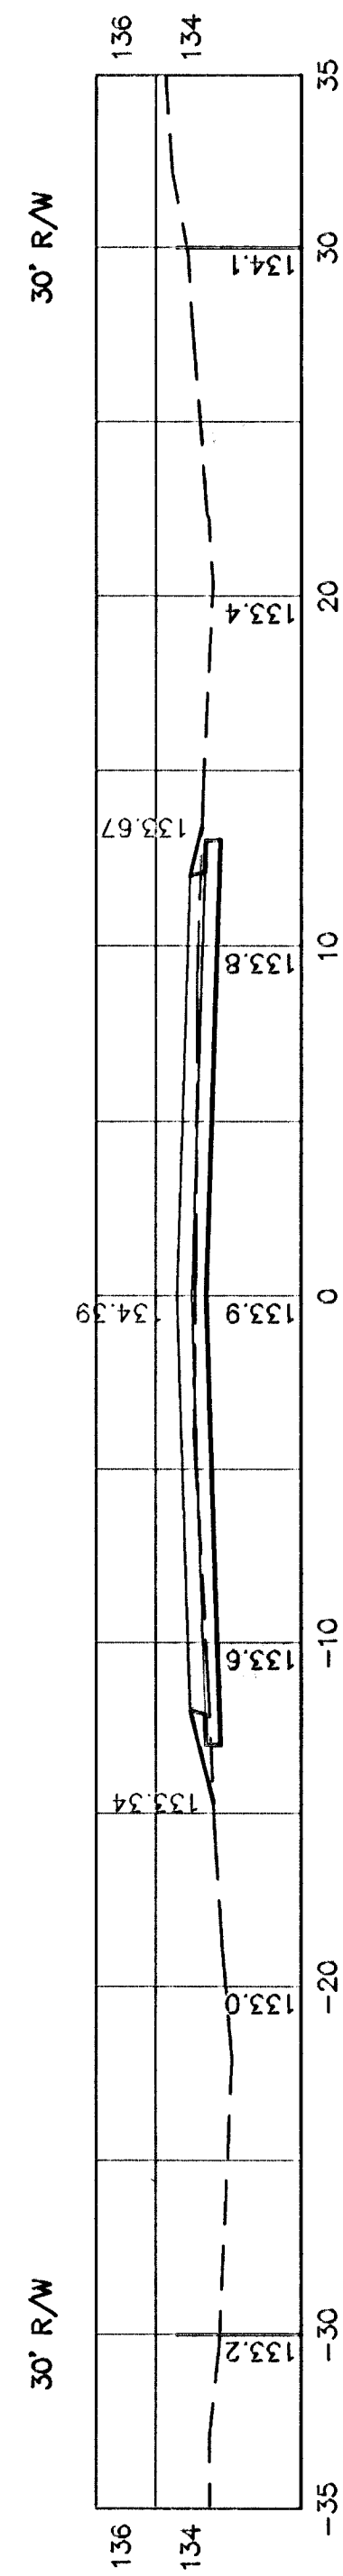

Cut Area: 10.68 ft²
Fill Area: 0.78 ft²

26+93.78

Cut Volume: 230.2 yds
Fill Volume: 37.2 yds