
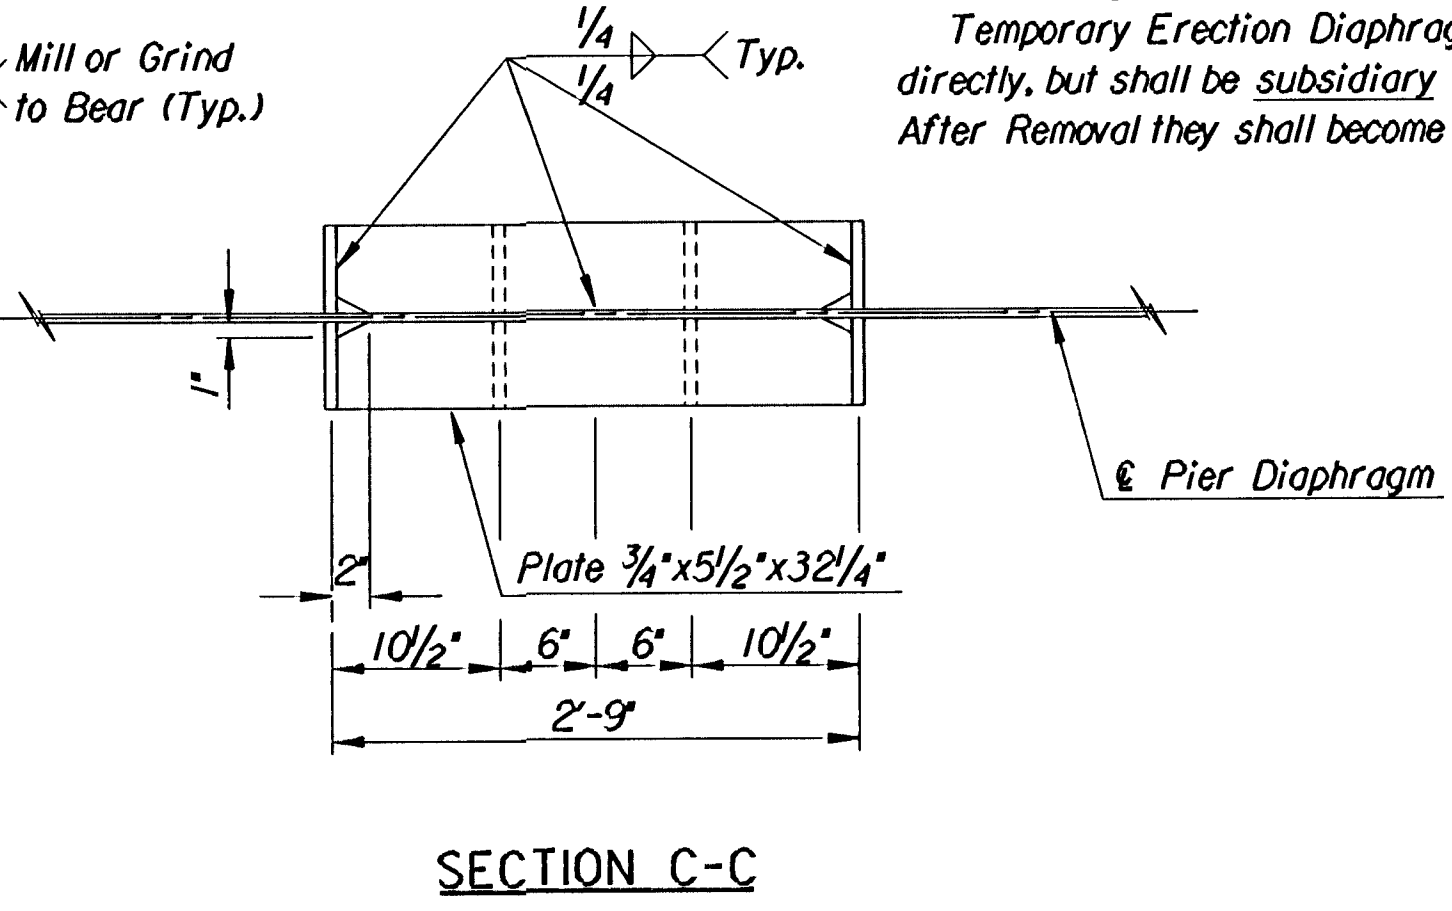
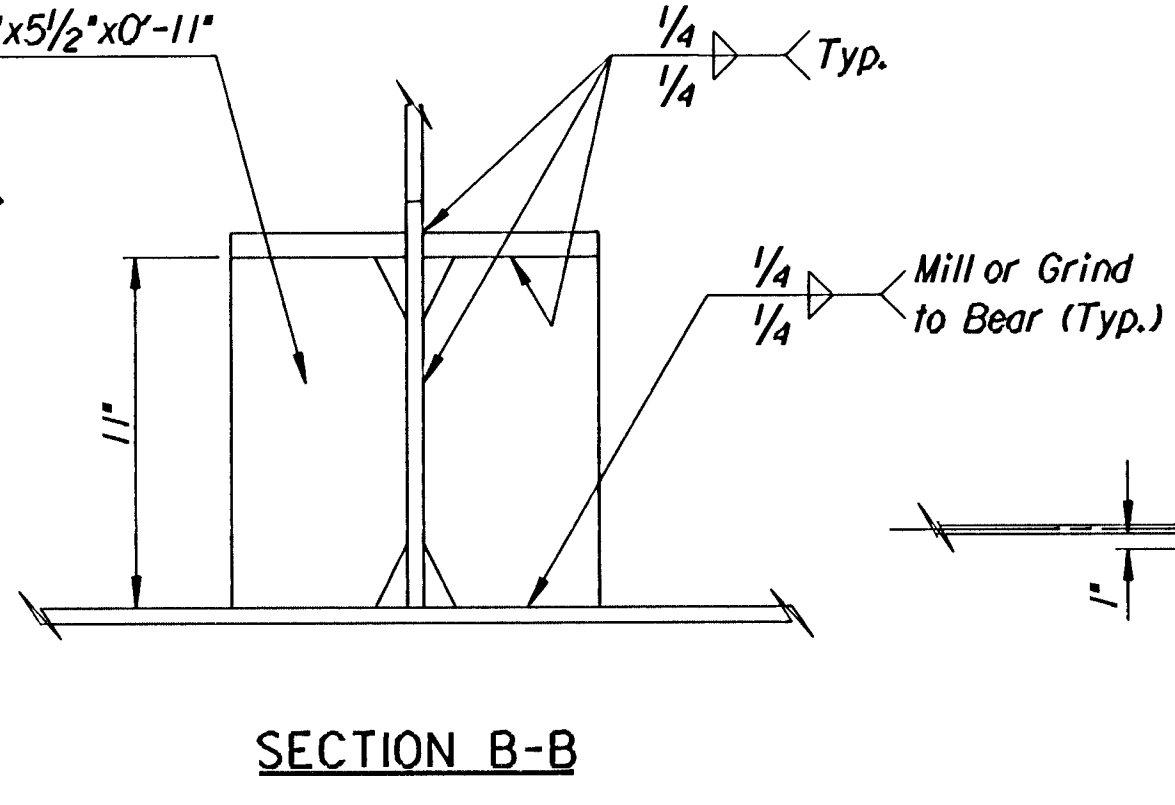
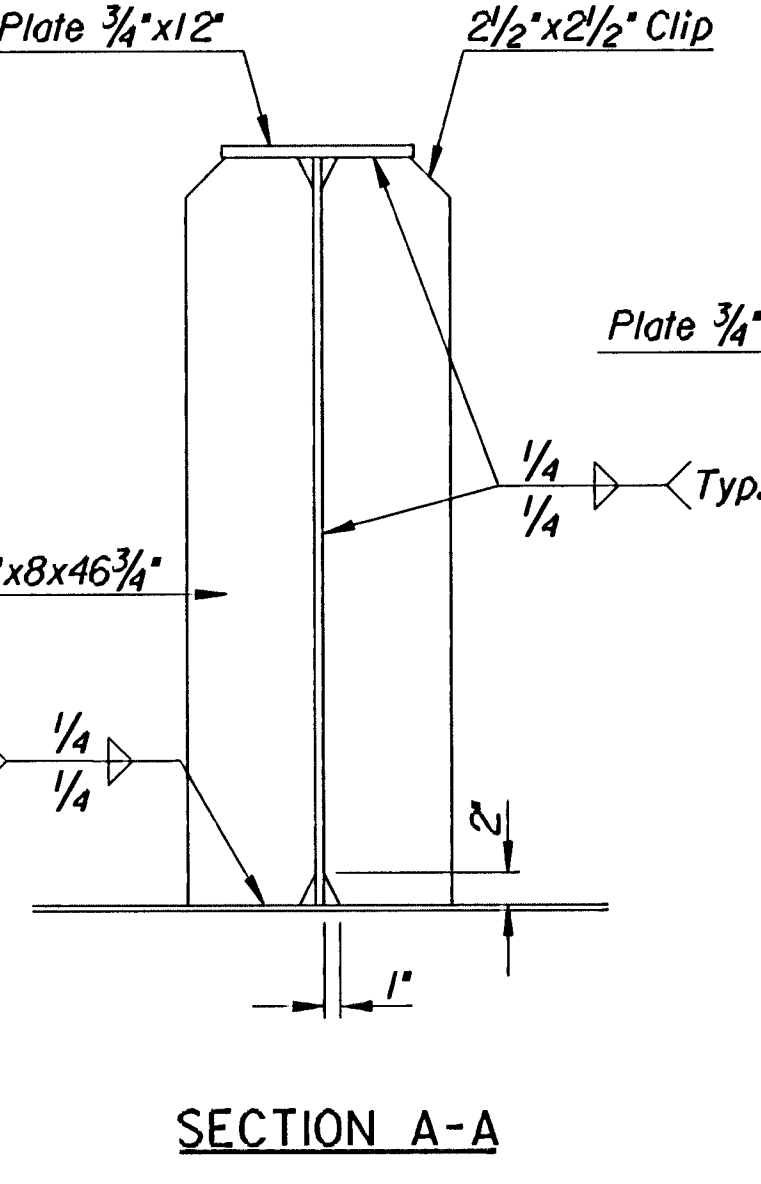
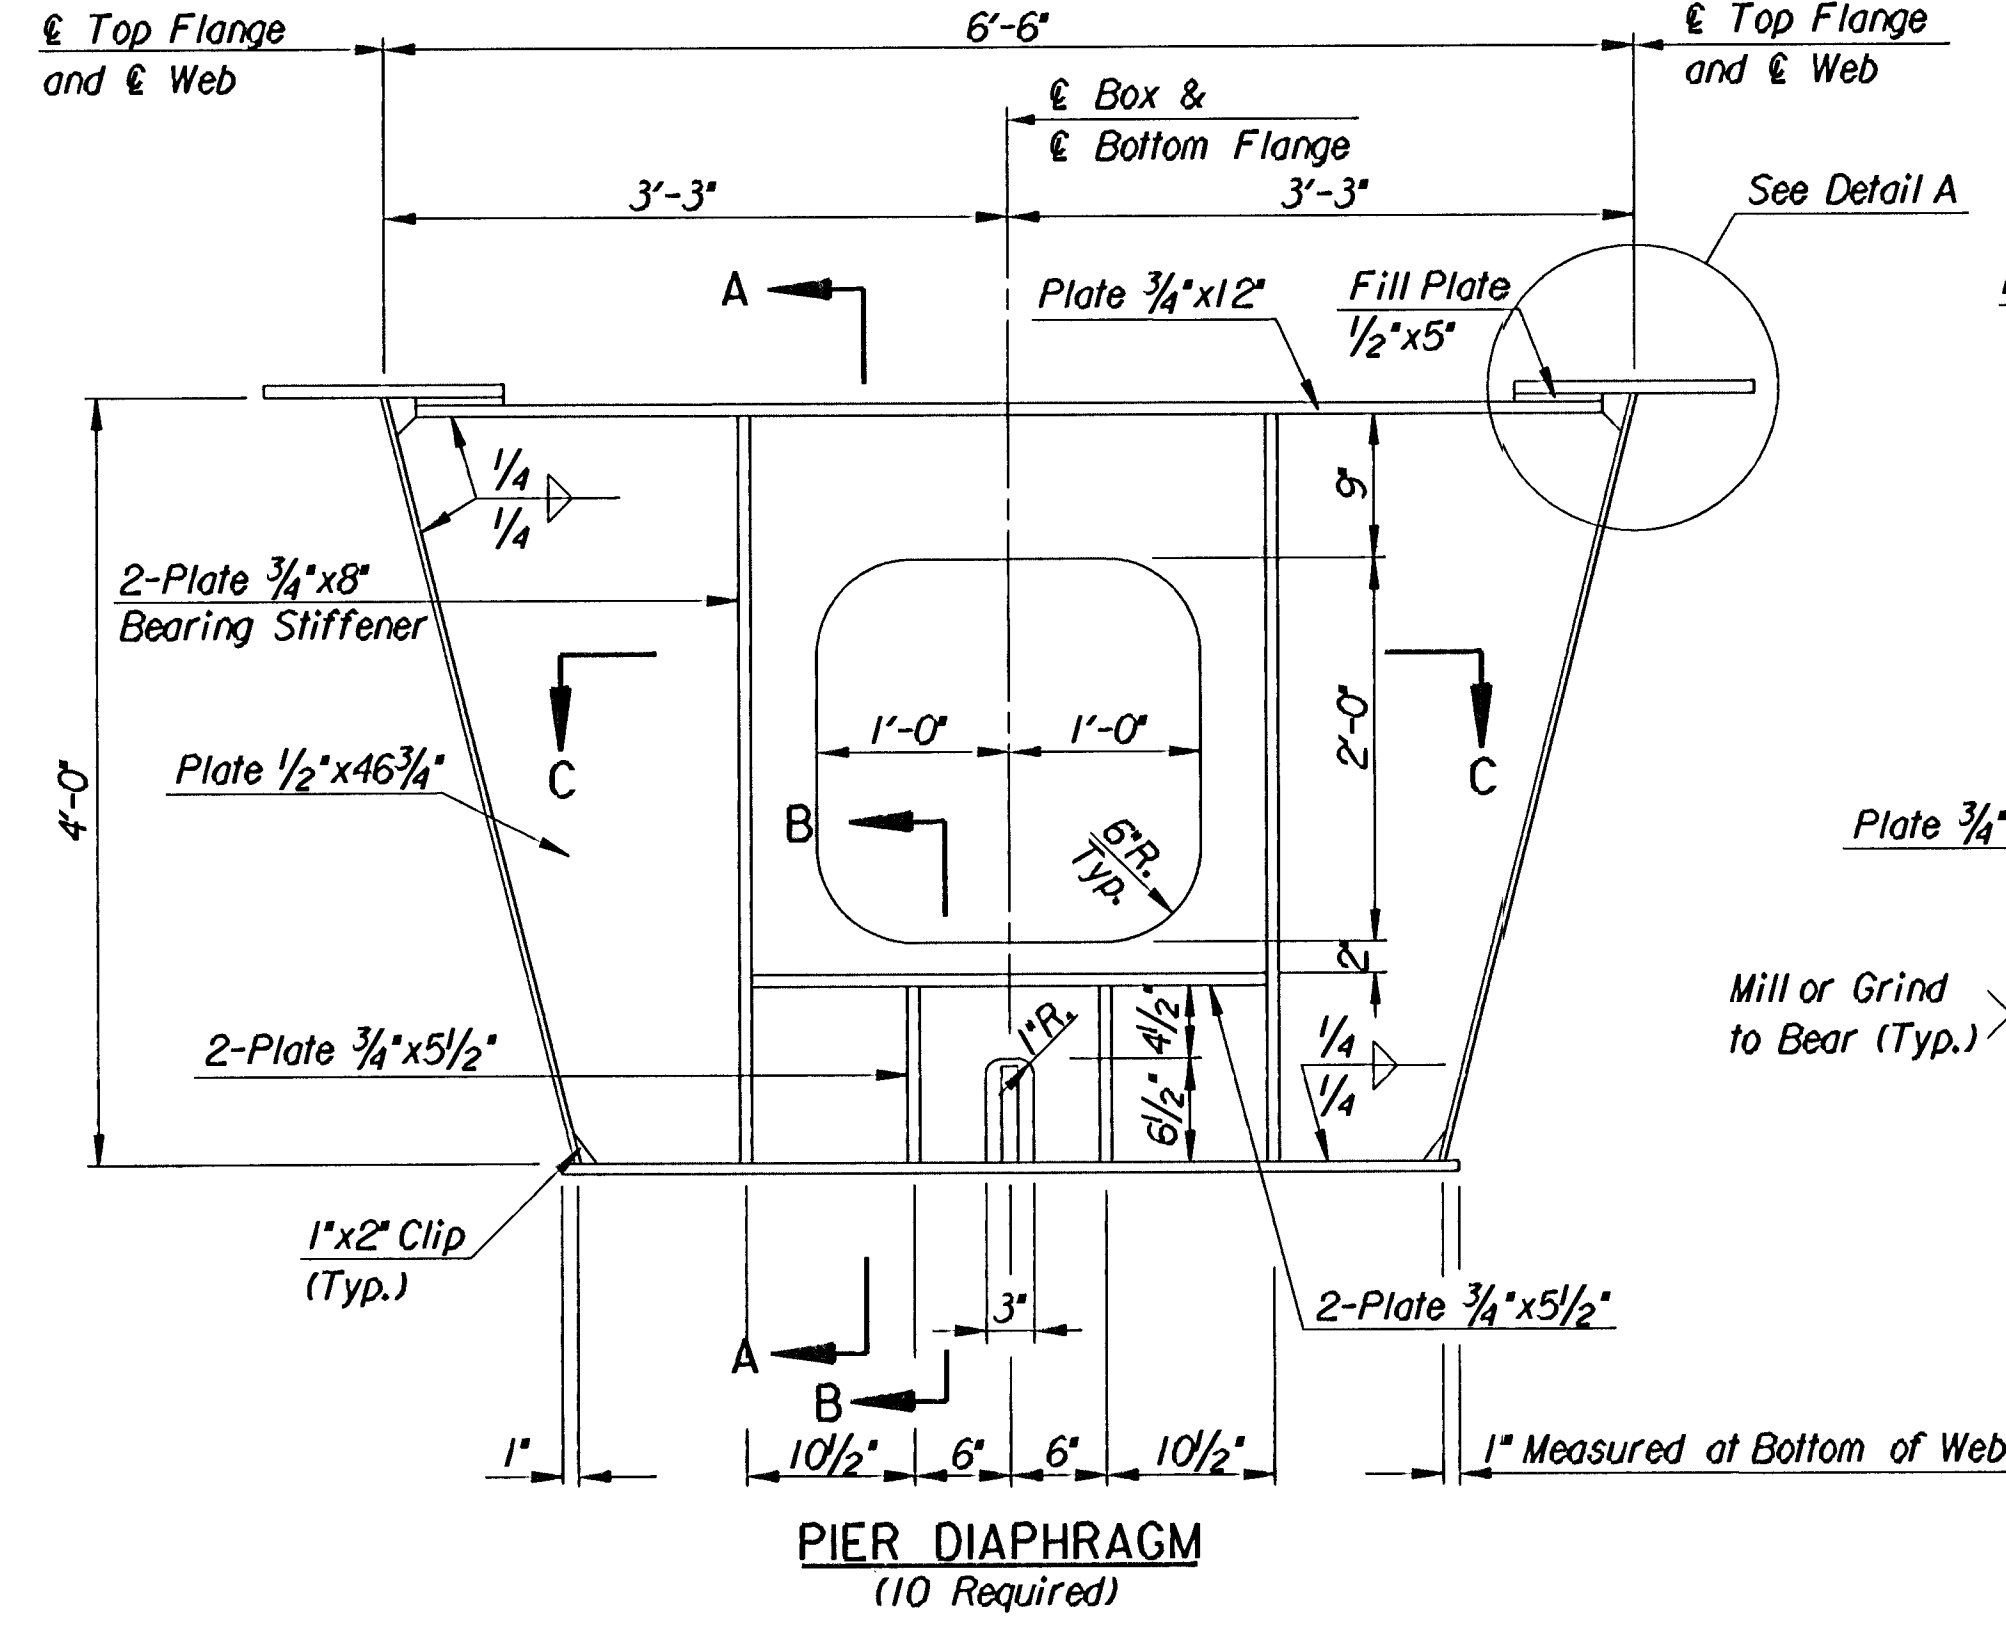
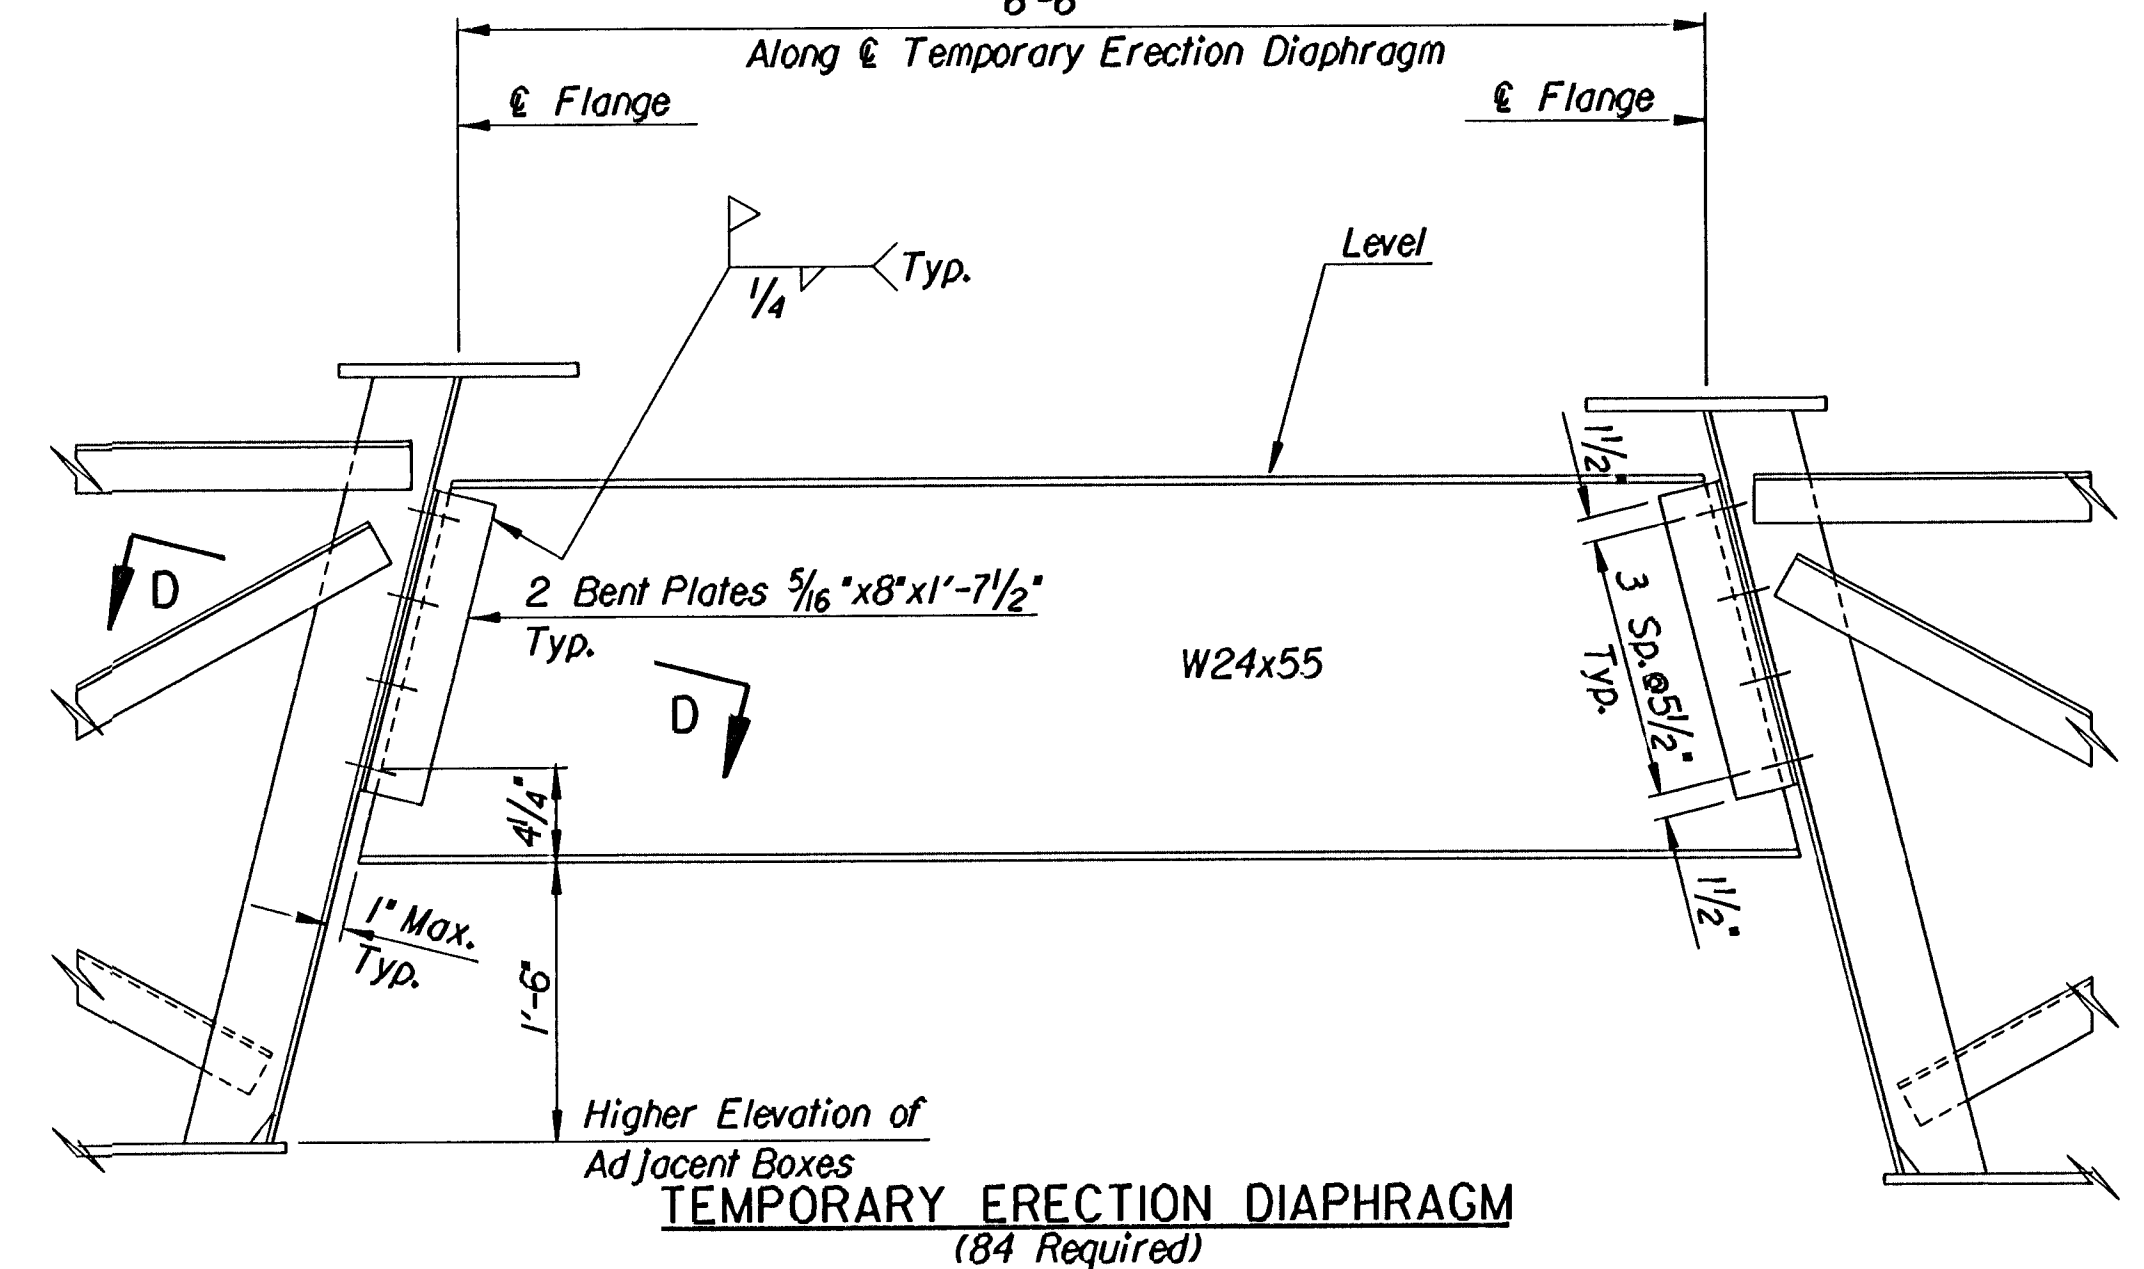
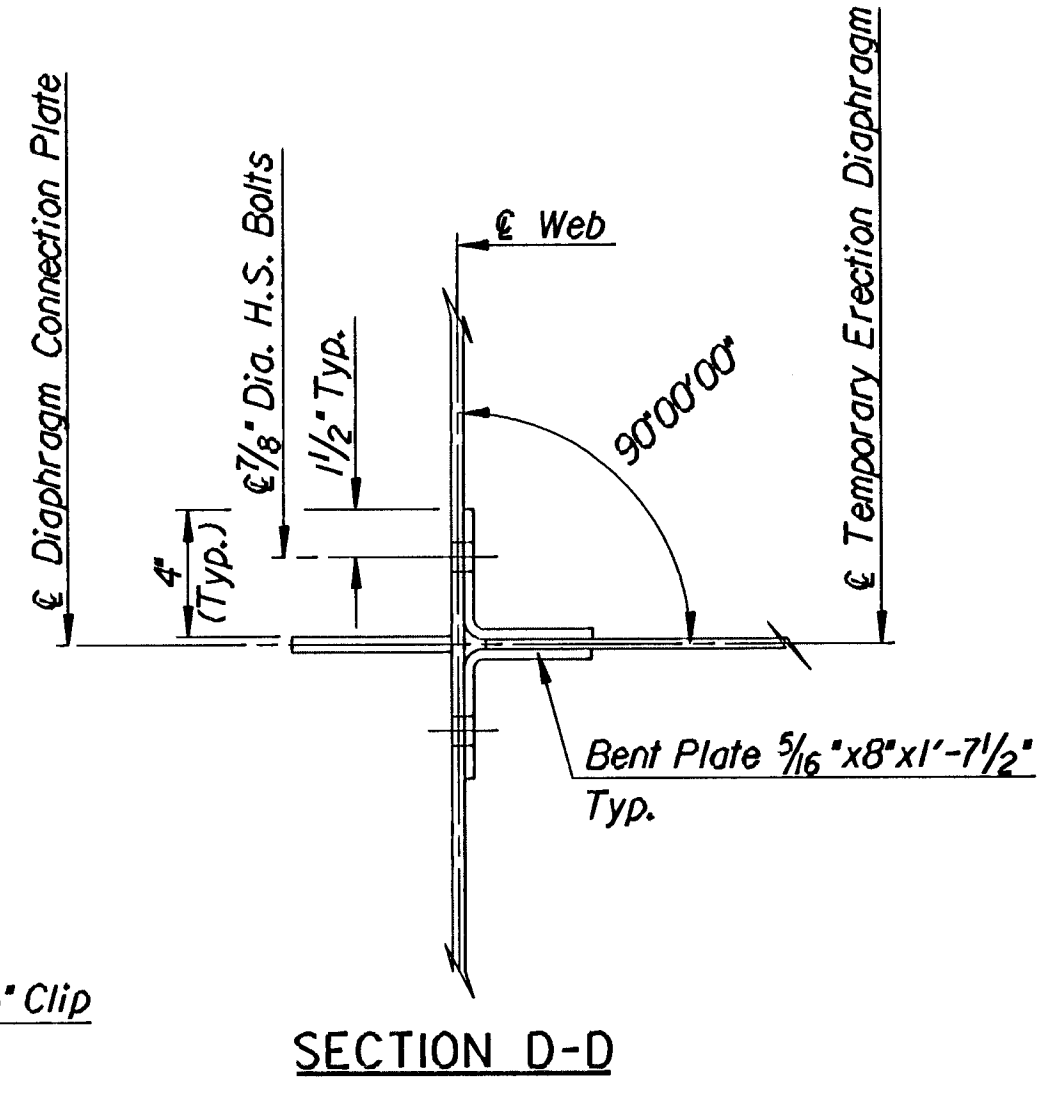
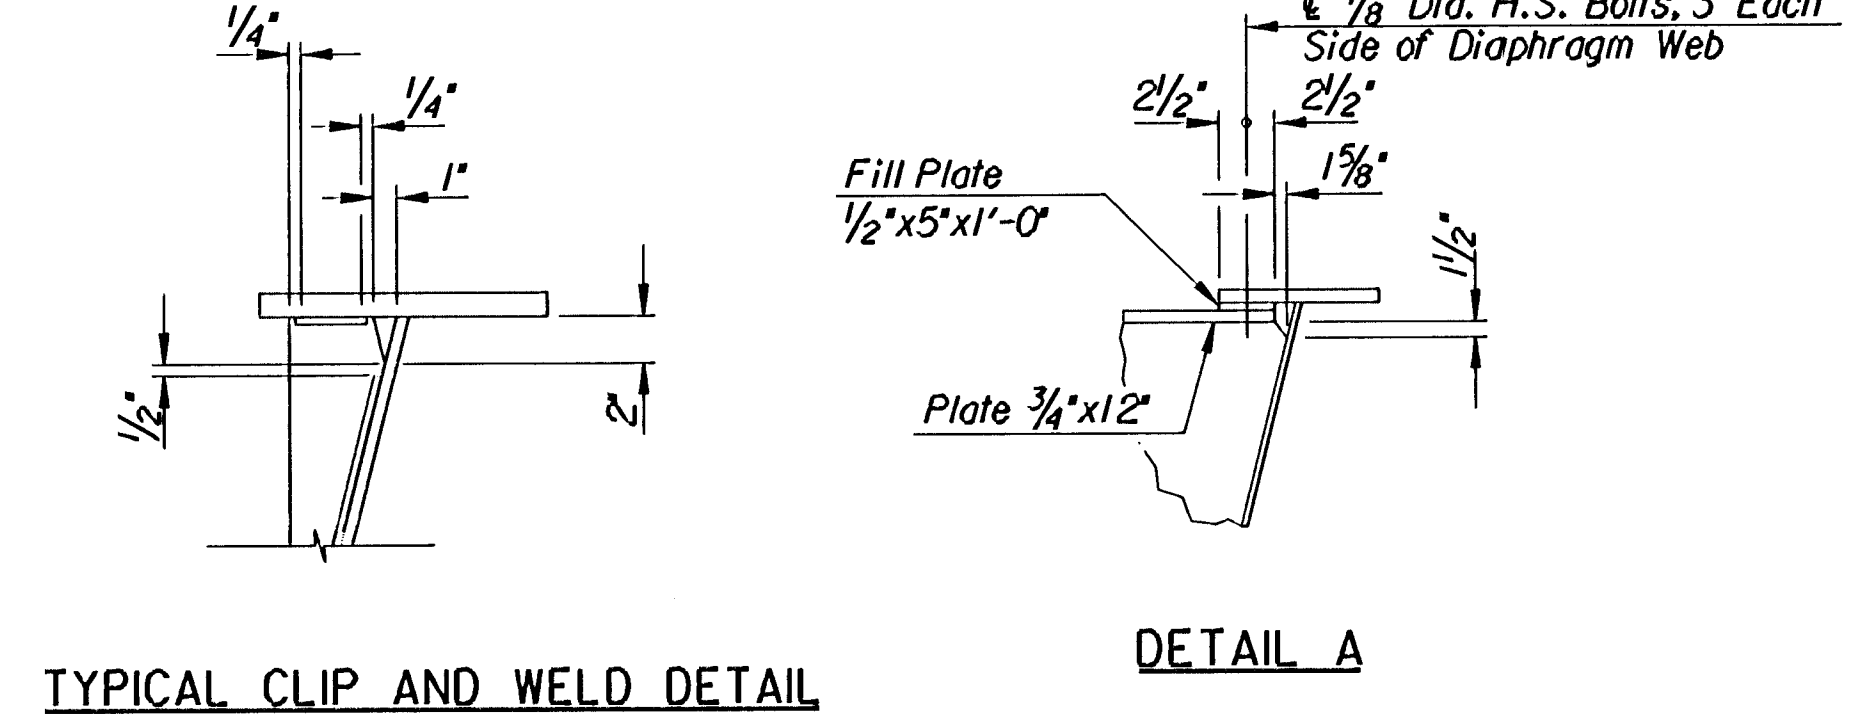
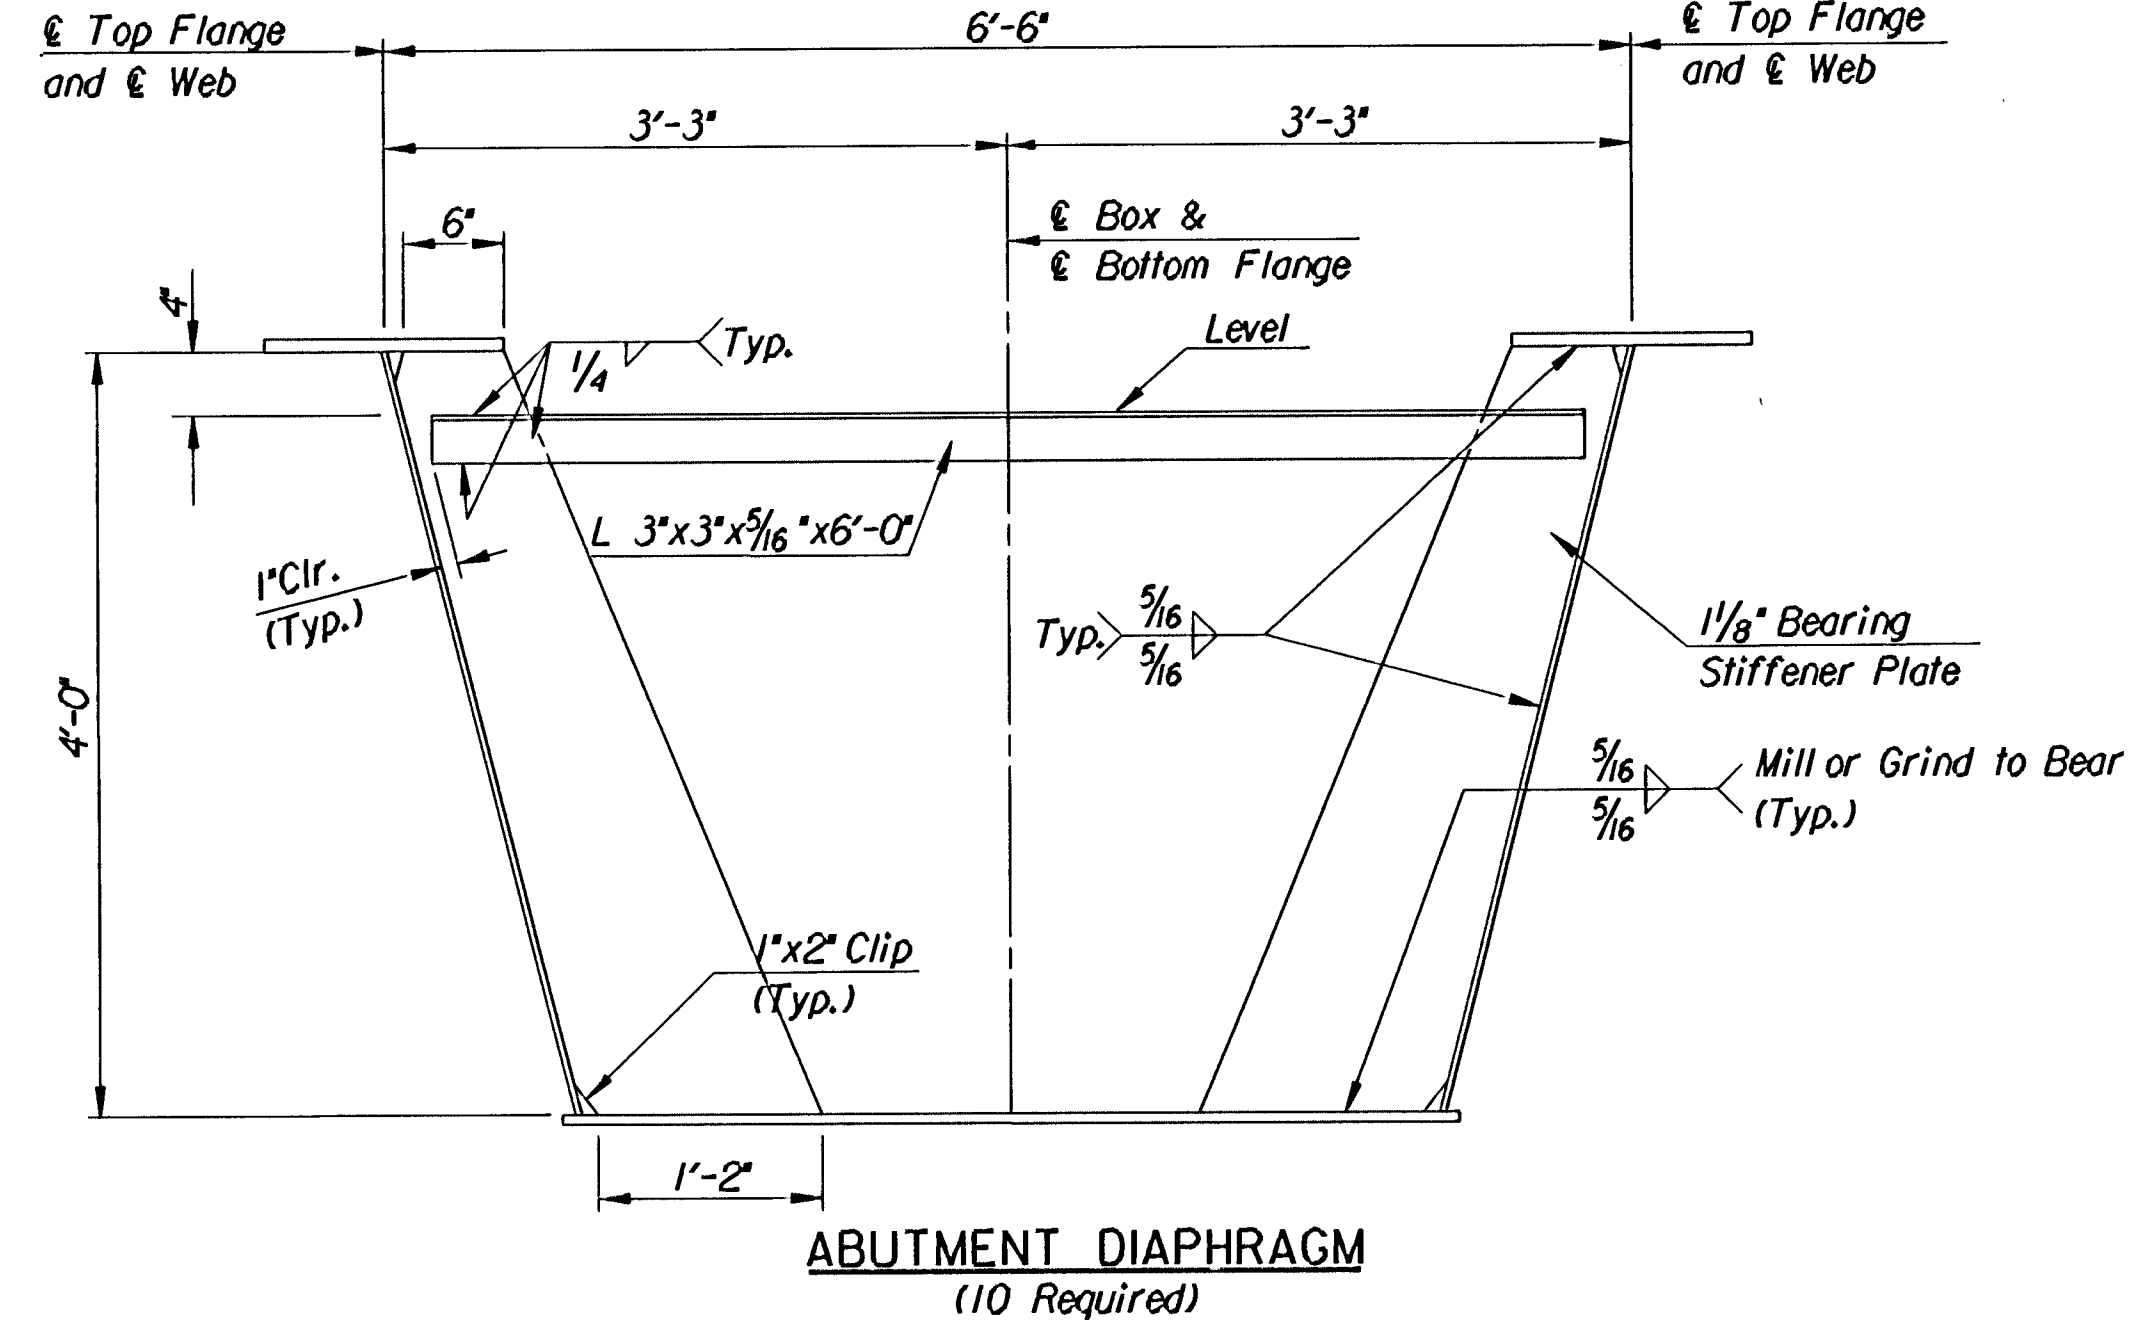
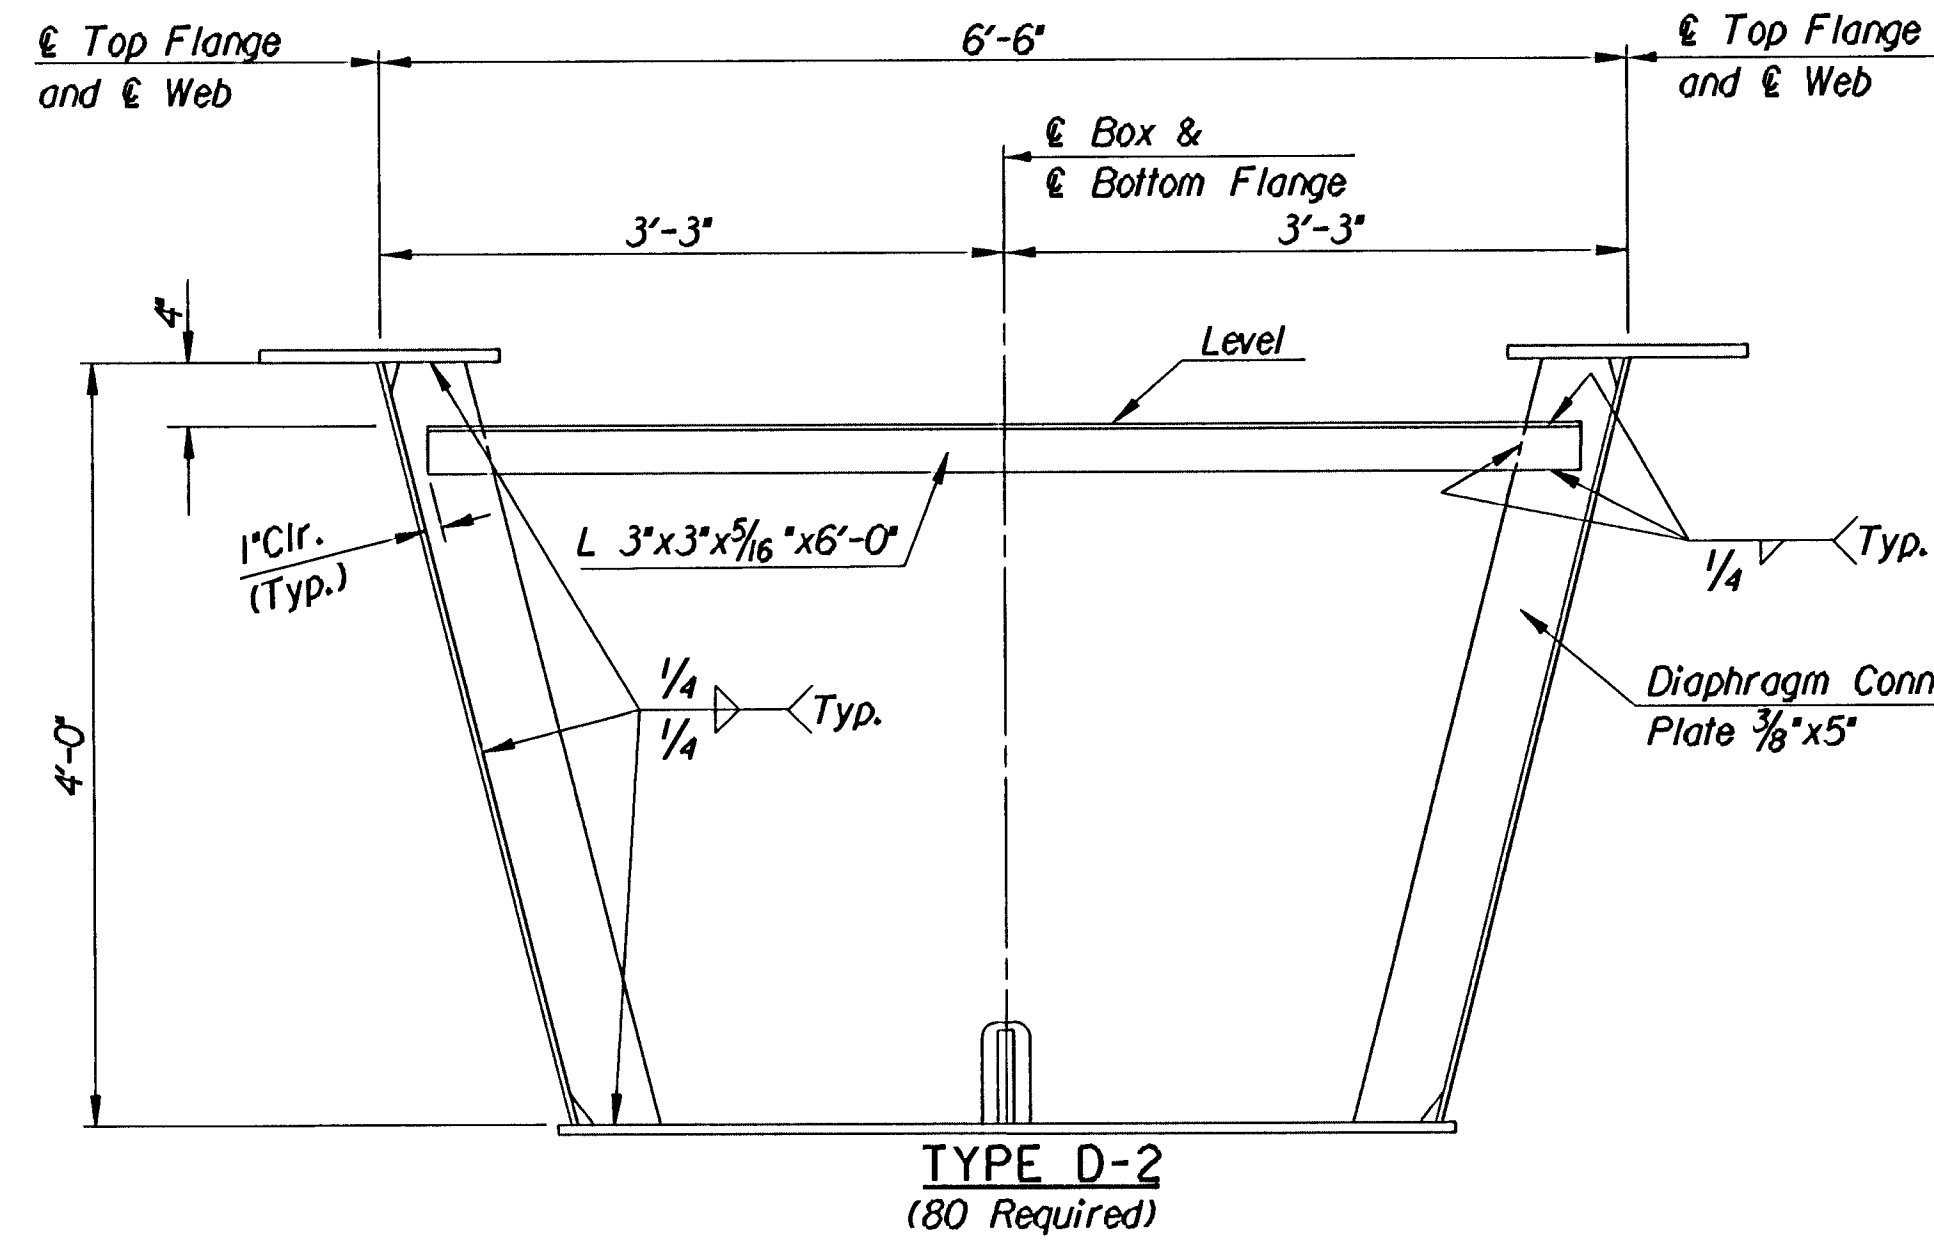


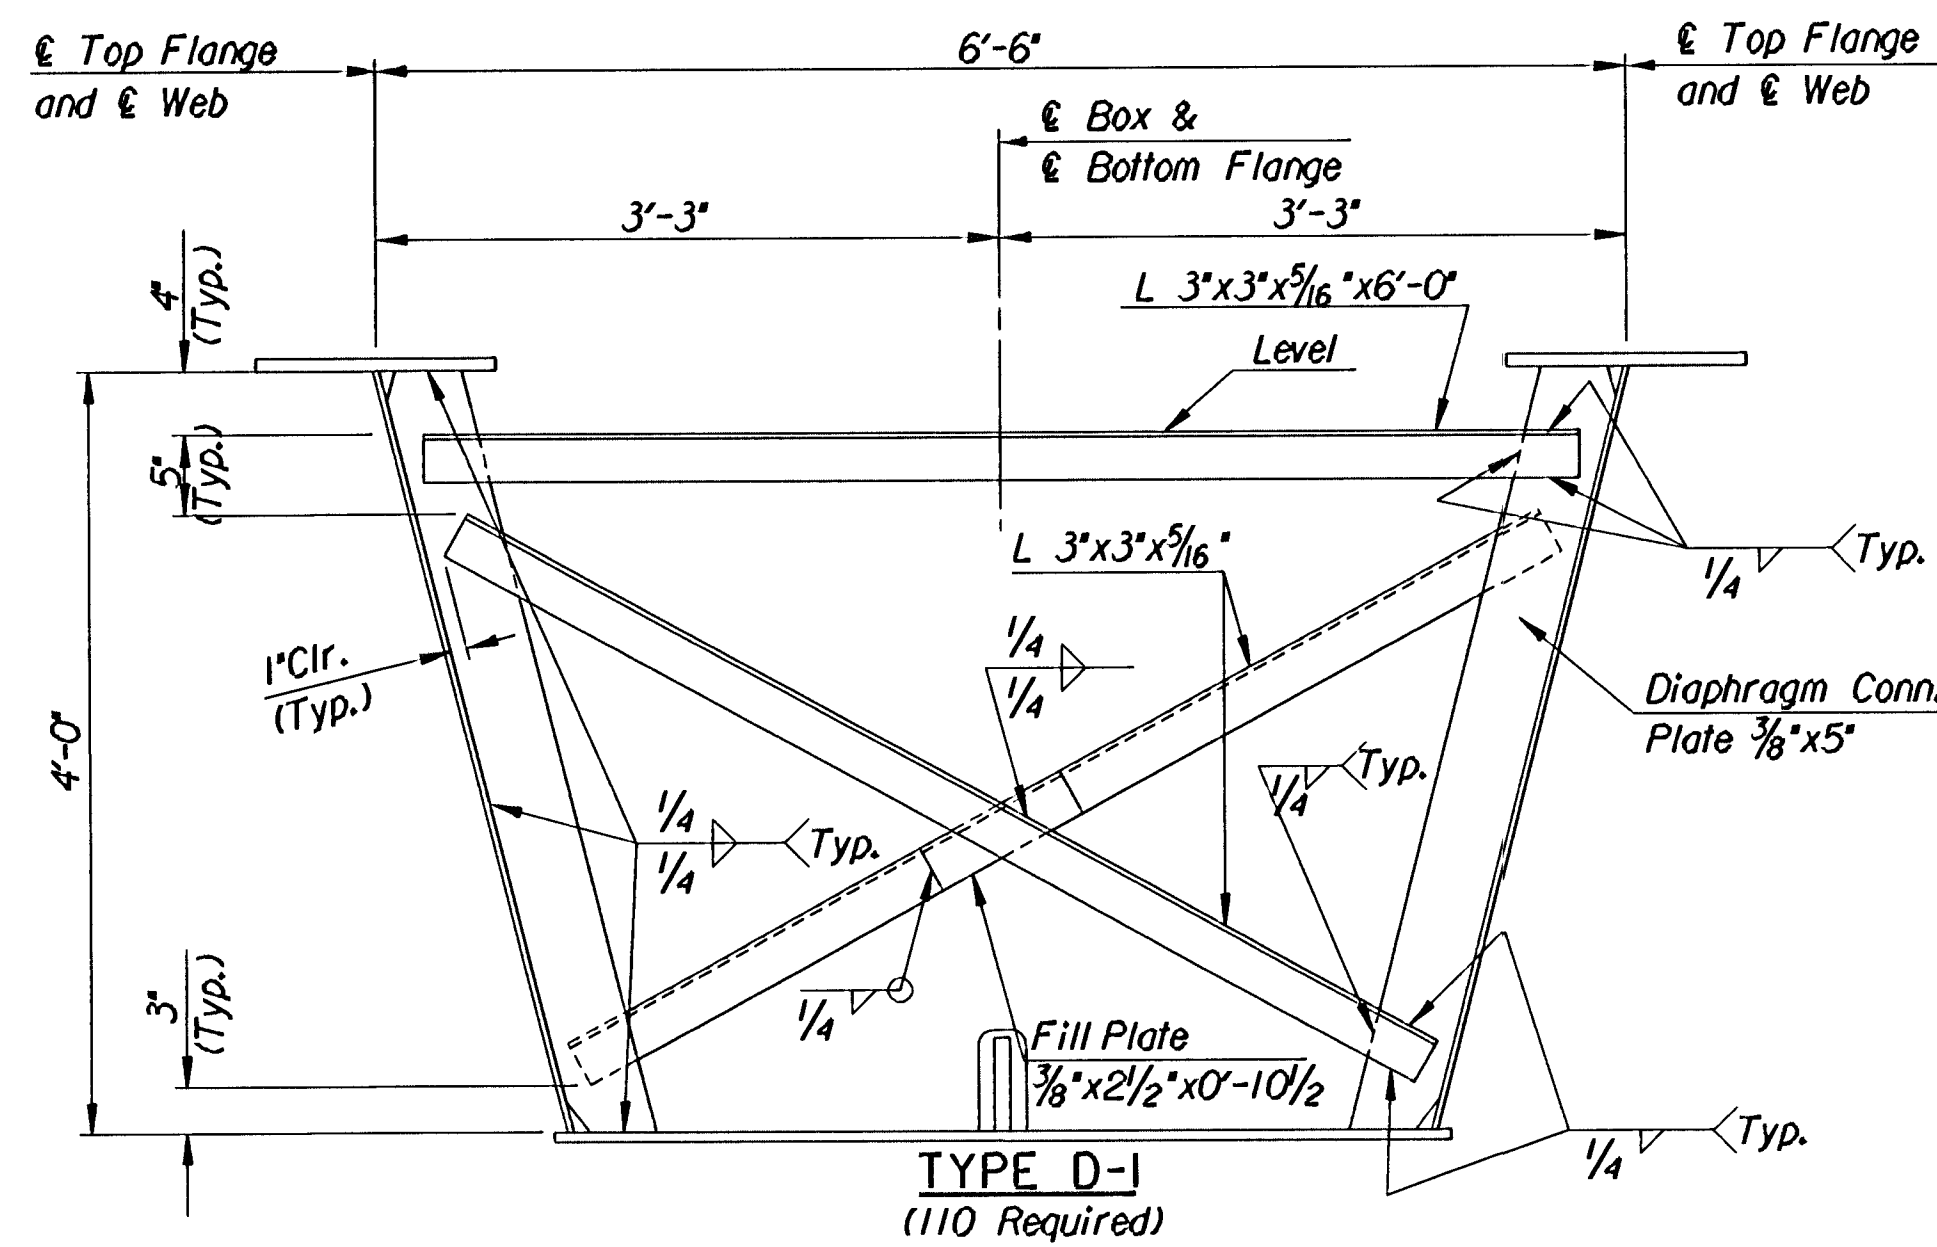

Note:
The Temporary Erection Diaphragms shall be in place during placement and curing of the deck, after which they shall be removed with the exception of the 7/8" Dia. H.S. Bolts through the Web, which shall be reinserted in the holes and tightened.
Temporary Erection Diaphragms, Bent Plates and Bolts shall not be paid for directly, but shall be subsidiary to the bid item "Structural Steel, A709 (Gr. 36)". After Removal they shall become the property of the Contractor.

No.	Revisions	By	Date
1	CITY OF WICHITA, KANSAS MICHAEL E. LINDEBAK, P.E.-CITY ENGINEER DOUGLAS AVENUE BRIDGE OVER ARKANSAS RIVER STRUCTURAL STEEL DIAPHRAGM DETAILS CITY OF WICHITA PROJECT NO. 412-82721 PROFESSIONAL ENGINEERING CONSULTANTS, P.A. ENGINEERS WICHITA, KANSAS		
Designed by	P.D.F.	Checked by	R.A.S.
Drawn by	J.G.P.	Date	Sept. 1997
		Job No.	95088-4