


BEAM ORDINATES
Developed View Along & Beam

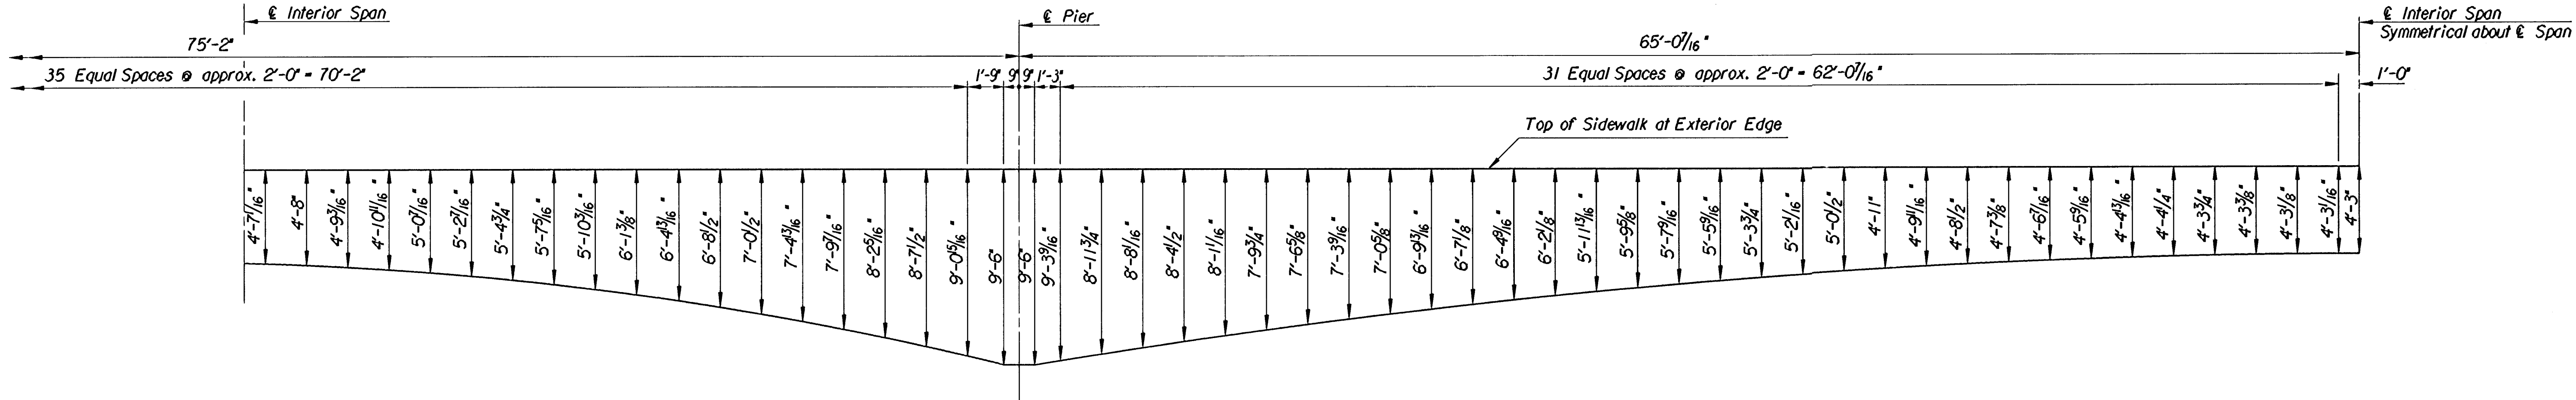

BEAM ORDINATES
Developed View Along & Beam

i:/1995/95088/douglas/girdorddgn
Drawn by: Jgp
Plotted by: ras 8-26-97

1			
No.	Revisions	By	Date
CITY OF WICHITA, KANSAS MICHAEL E. LINDEBAK, P.E.-CITY ENGINEER DOUGLAS AVENUE BRIDGE OVER ARKANSAS RIVER BEAM #1 OR #8 ORDINATES CITY OF WICHITA PROJECT NO. 472-82721 PROFESSIONAL ENGINEERING CONSULTANTS, P.A. ENGINEERS WICHITA, KANSAS			
Designed by	R.A.S.	Checked by	R.A.S.
Drawn by	J.G.P.	Date	Sept. 1997 Job No. 95088-4