
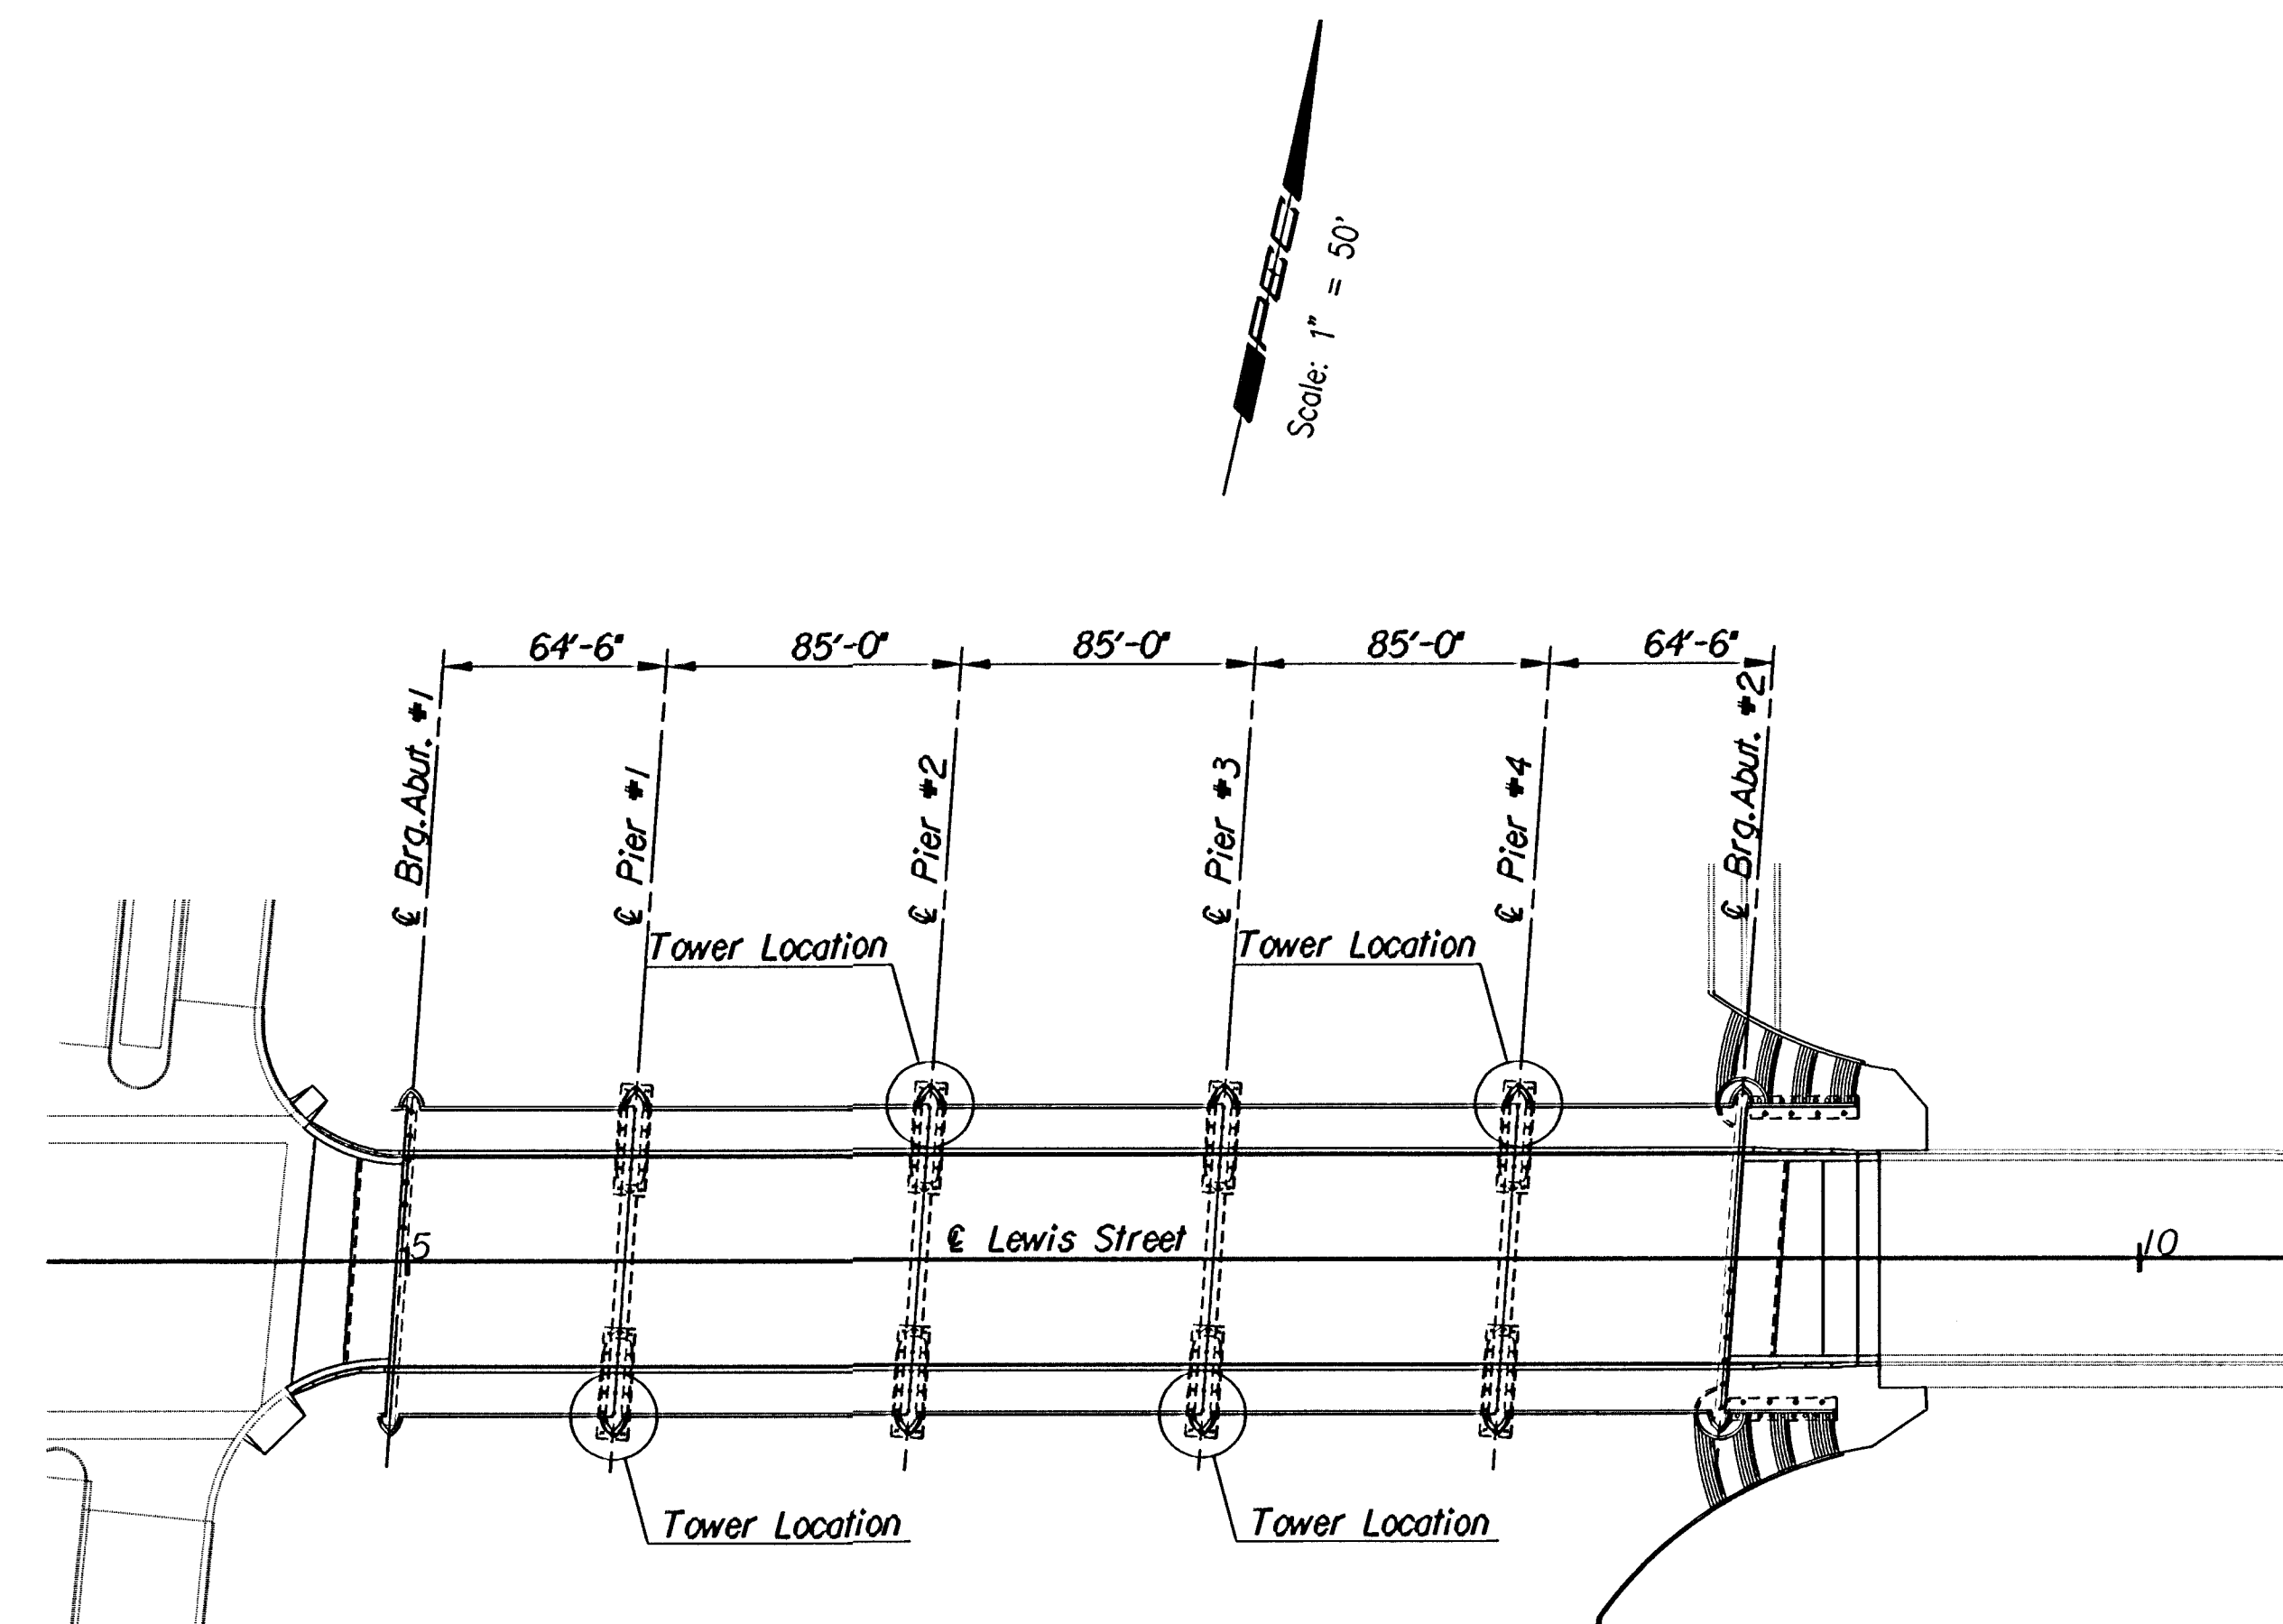


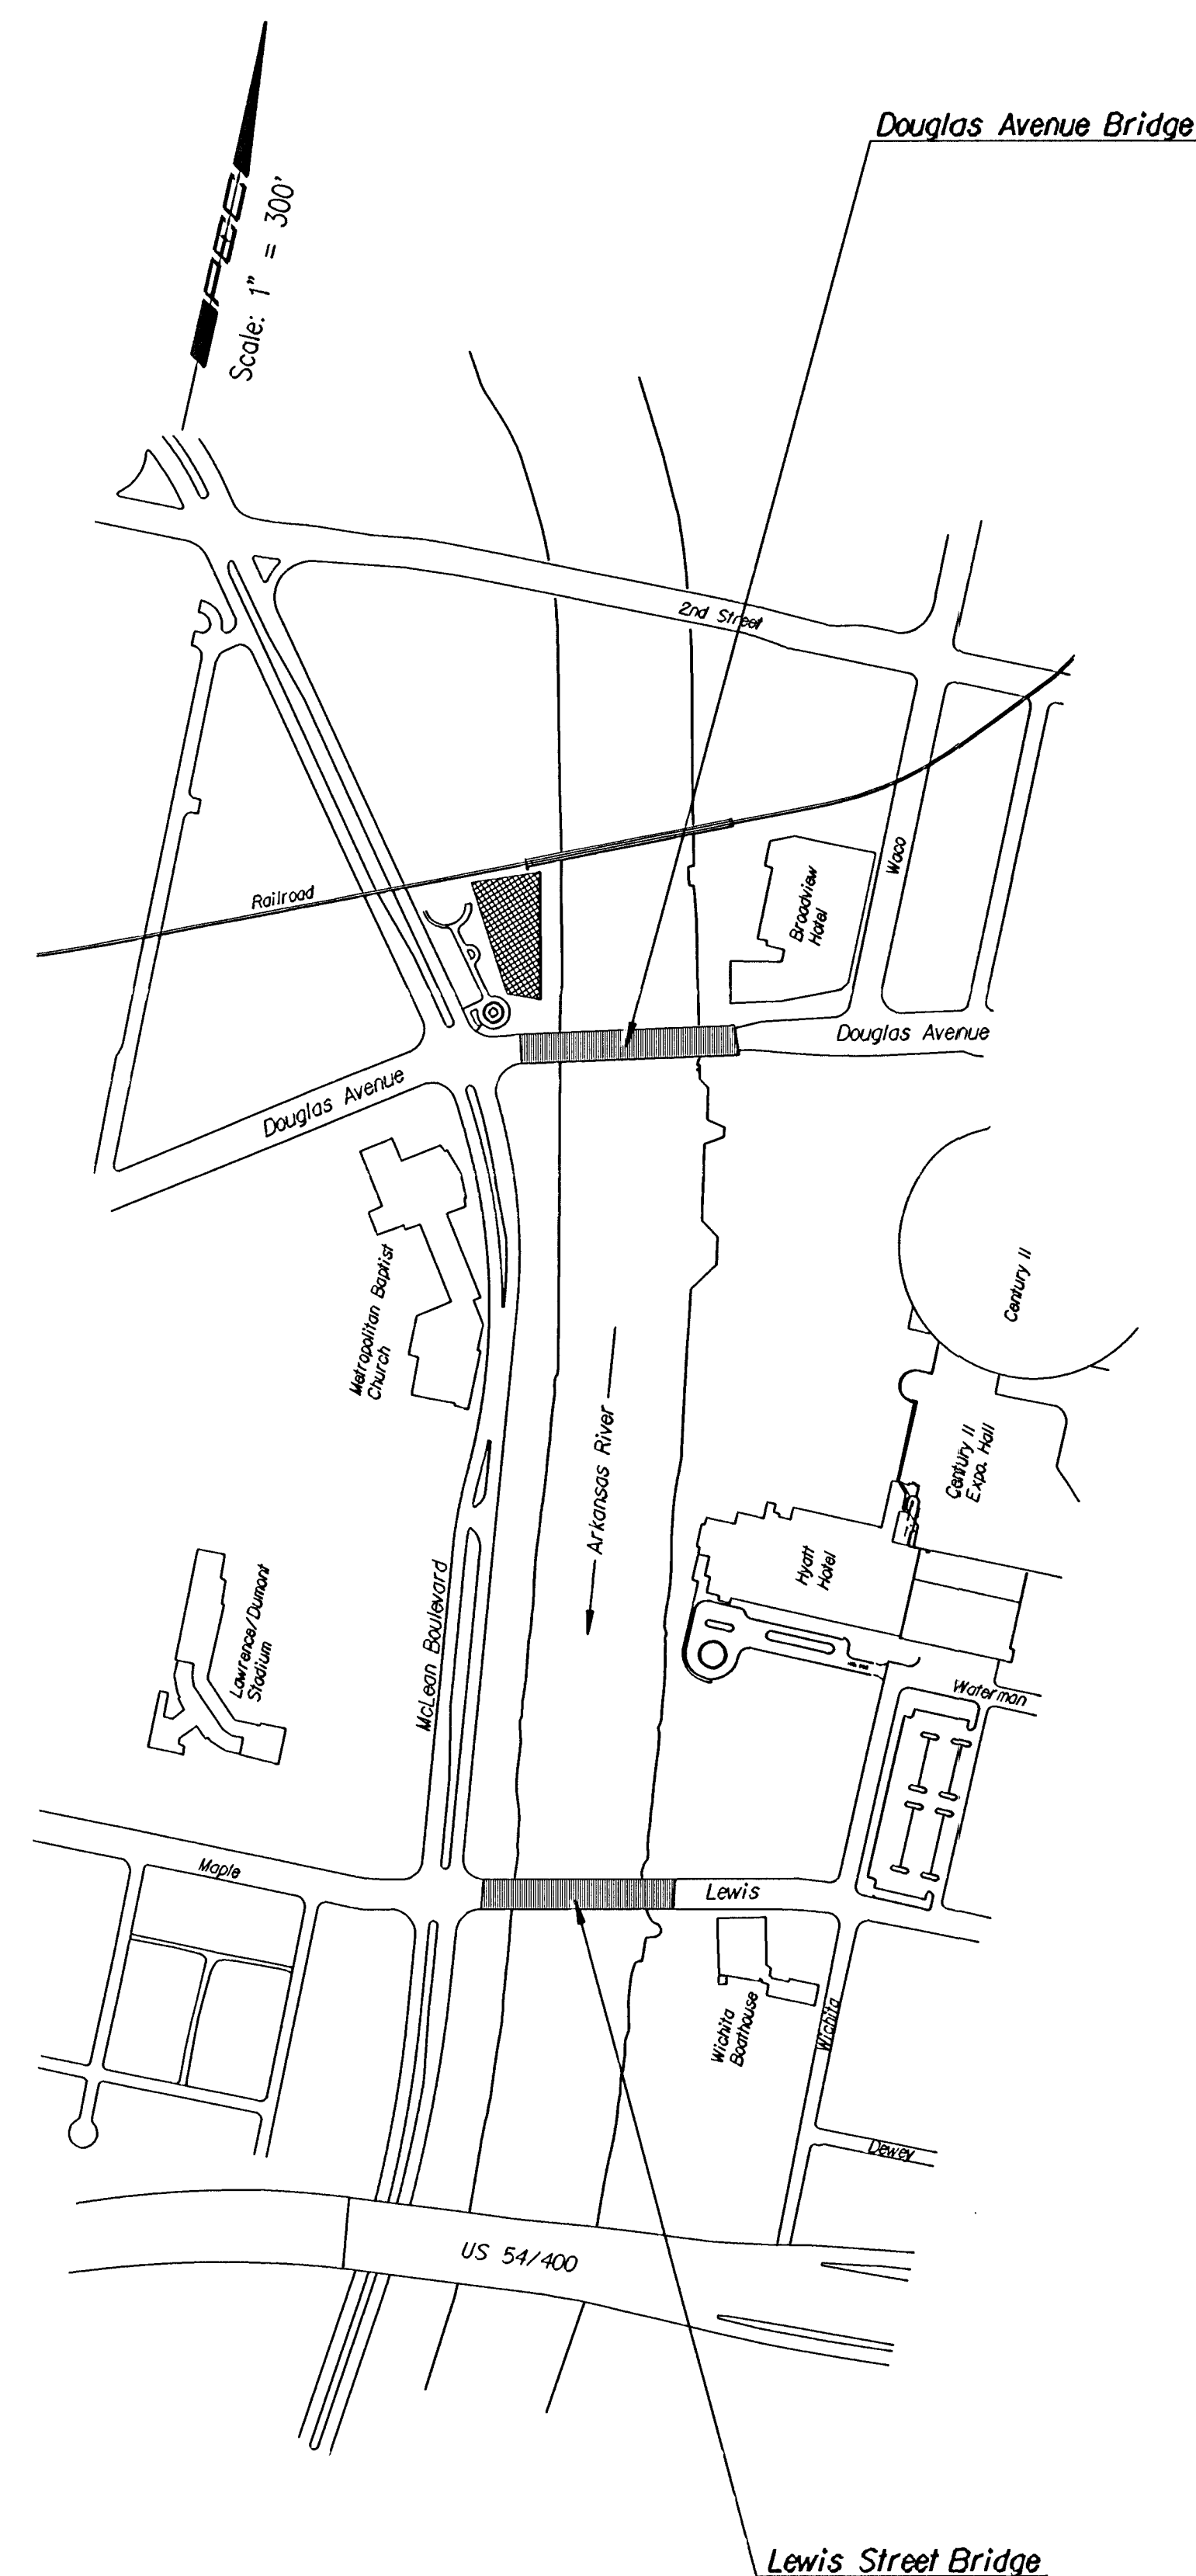

PLAN

See Architectural Details Sheet No. A5
for Tower Details.

The Contractor will provide Traffic Control for the installation of towers. This Traffic Control will be considered subsidiary to the Bid Item "Ornamental Metalwork".

I			
No.	Revisions	By	Date
CITY OF WICHITA, KANSAS MICHAEL E. LINDEBAK, P.E.-CITY ENGINEER DOUGLAS AVENUE BRIDGE OVER ARKANSAS RIVER TOWER LOCATIONS-LEWIS STREET BRIDGE CITY OF WICHITA PROJECT NO. 472-8272I			
PROFESSIONAL ENGINEERING CONSULTANTS, P.A. ENGINEERS WICHITA, KANSAS			
Designed by	RAS	Checked by	RAS
Drawn by	WLL	Date	Sept. 1997
		Job No.	95088-5