



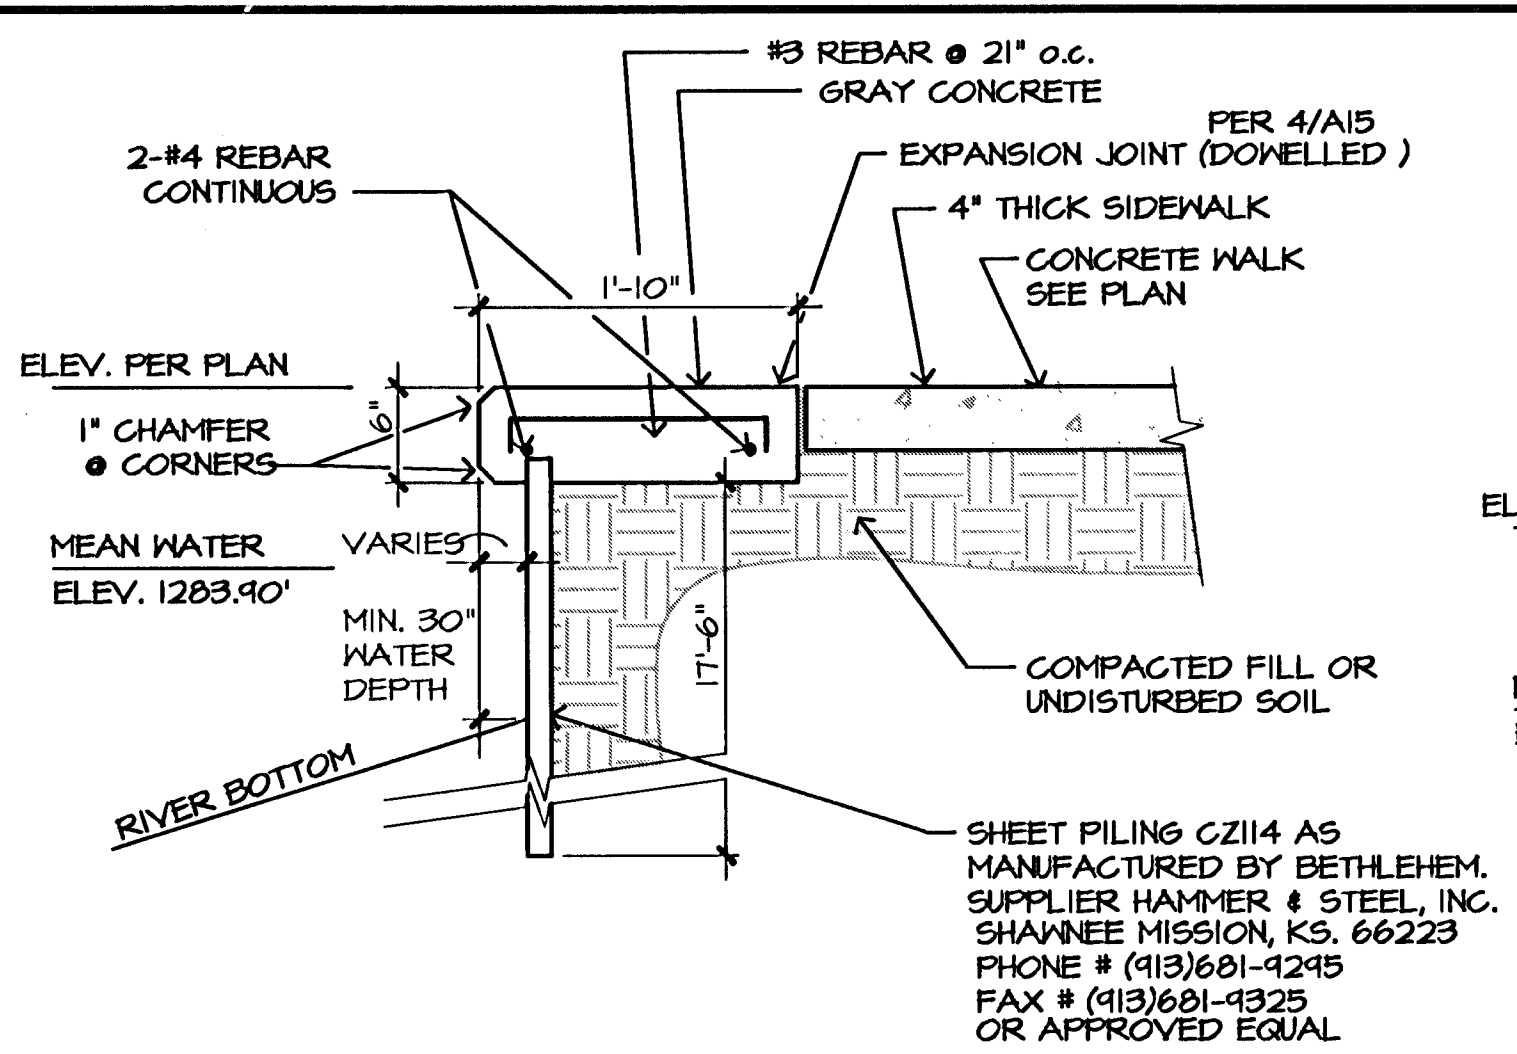


1 SHEET PILING & CAP DETAIL
 0' 6" 1' 1"=1'-0"

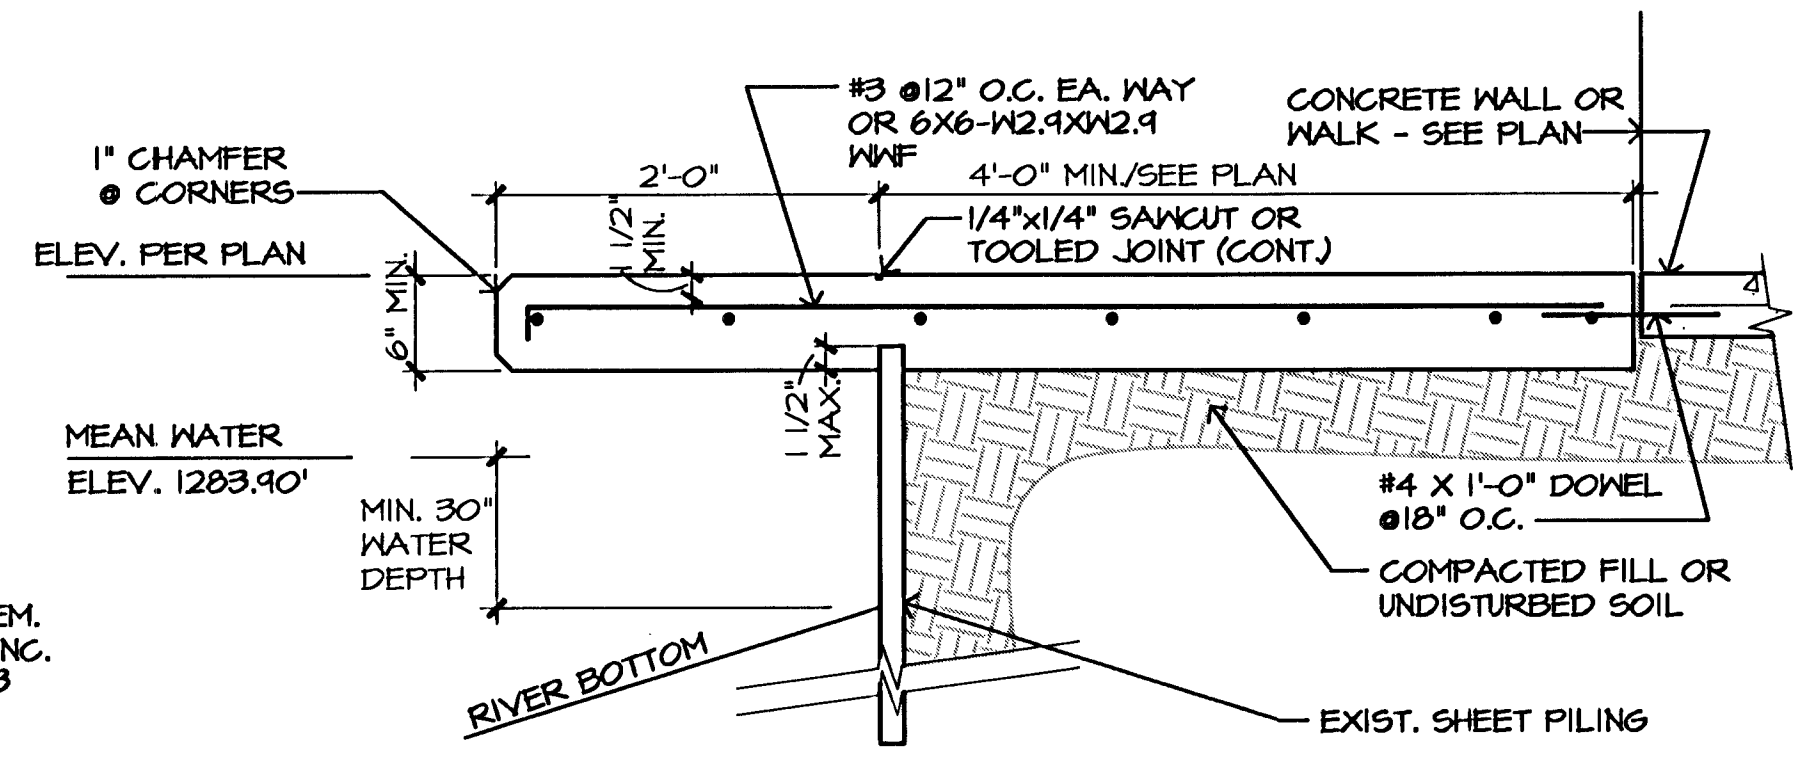


1A WALK/CAP @ EXIST. SHT. PILING
 0' 6" 1' 1"=1'-0"
 OCCURS ONLY AT WALK SOUTH OF SOUTHEAST STAIR
 MATCHES UP WITH EXISTING "BOARDWALK"


2 NOT USED

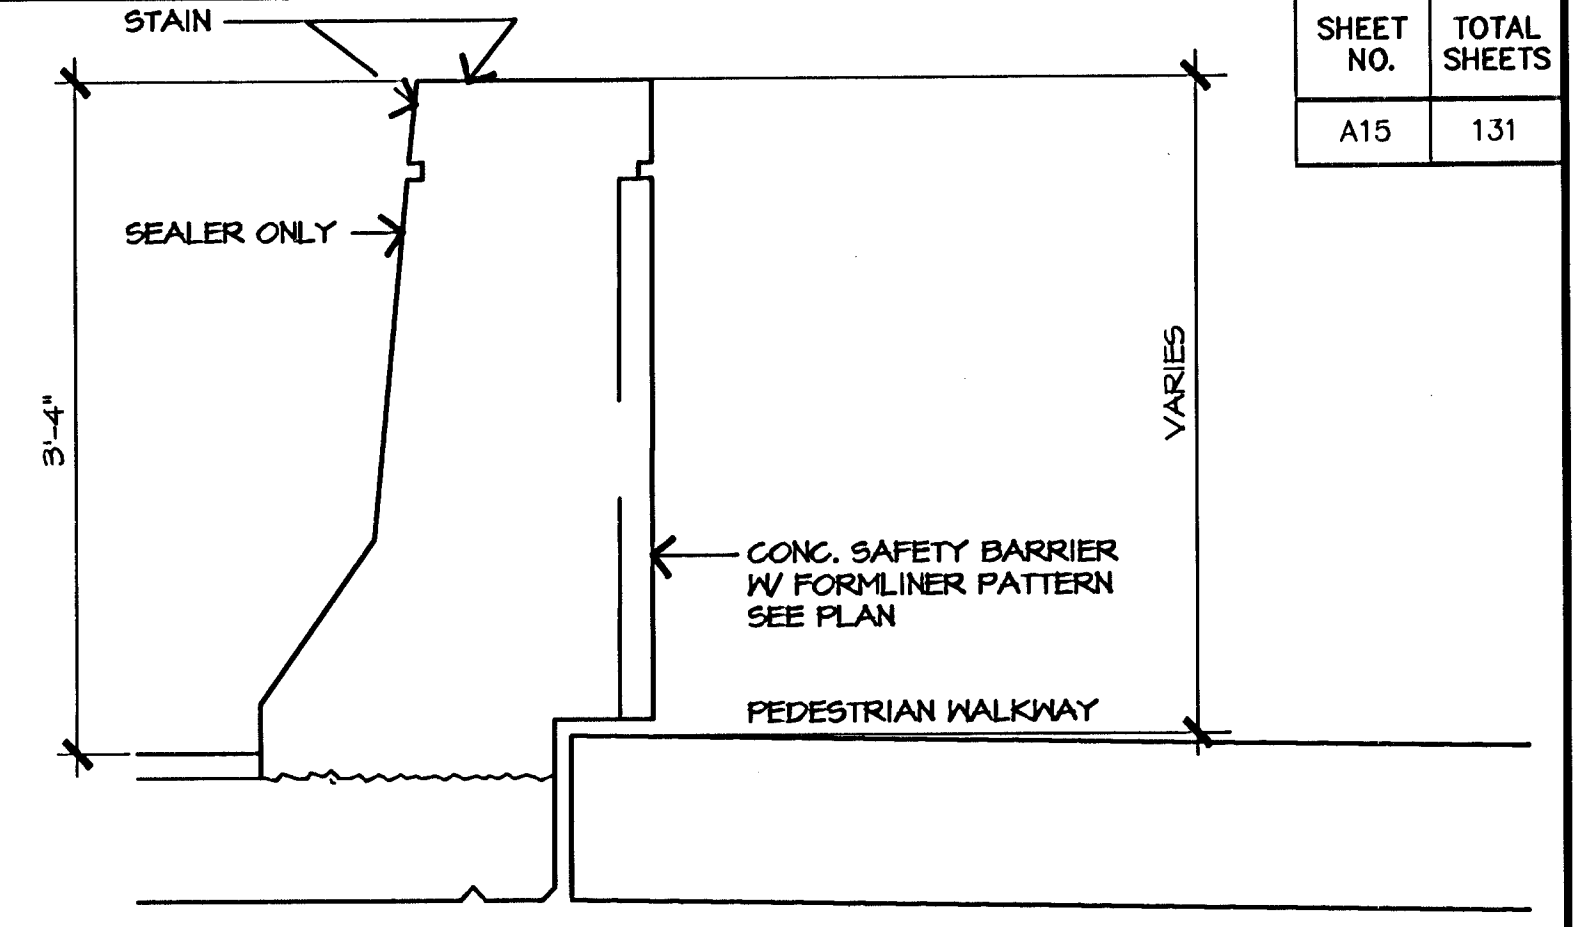


3 SECTION @ SAFETY BARRIER
 0' 6" 1' 1"=1'-0"

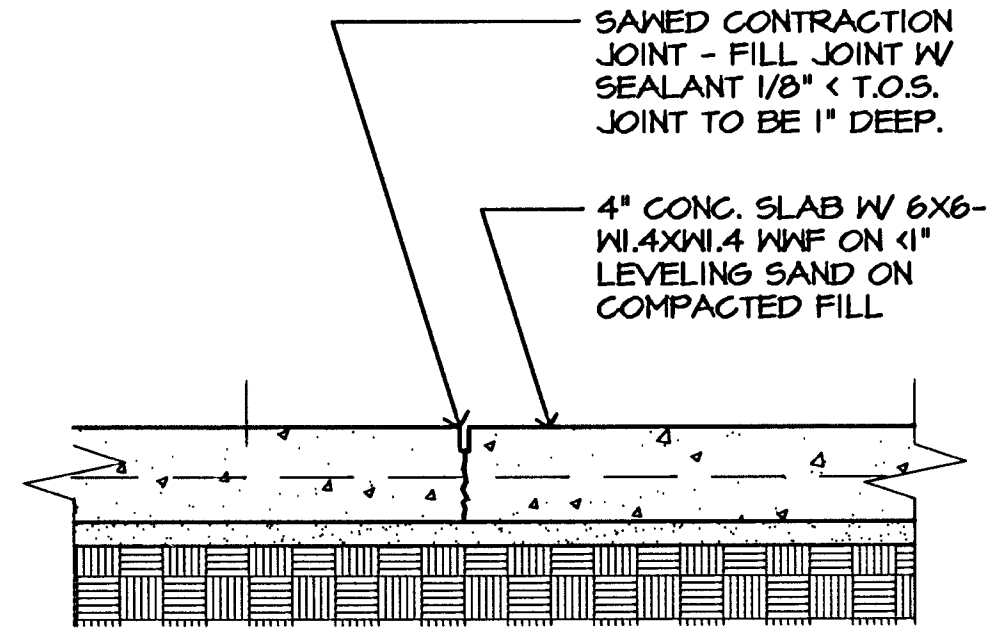

CONTRACTION JOINT

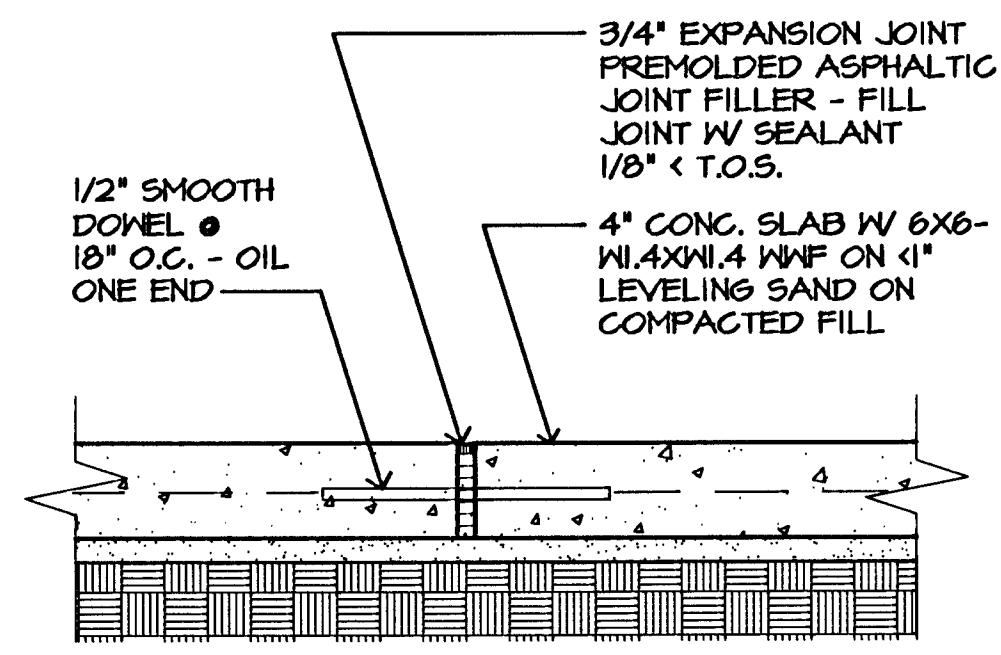


EXPANSION JOINT

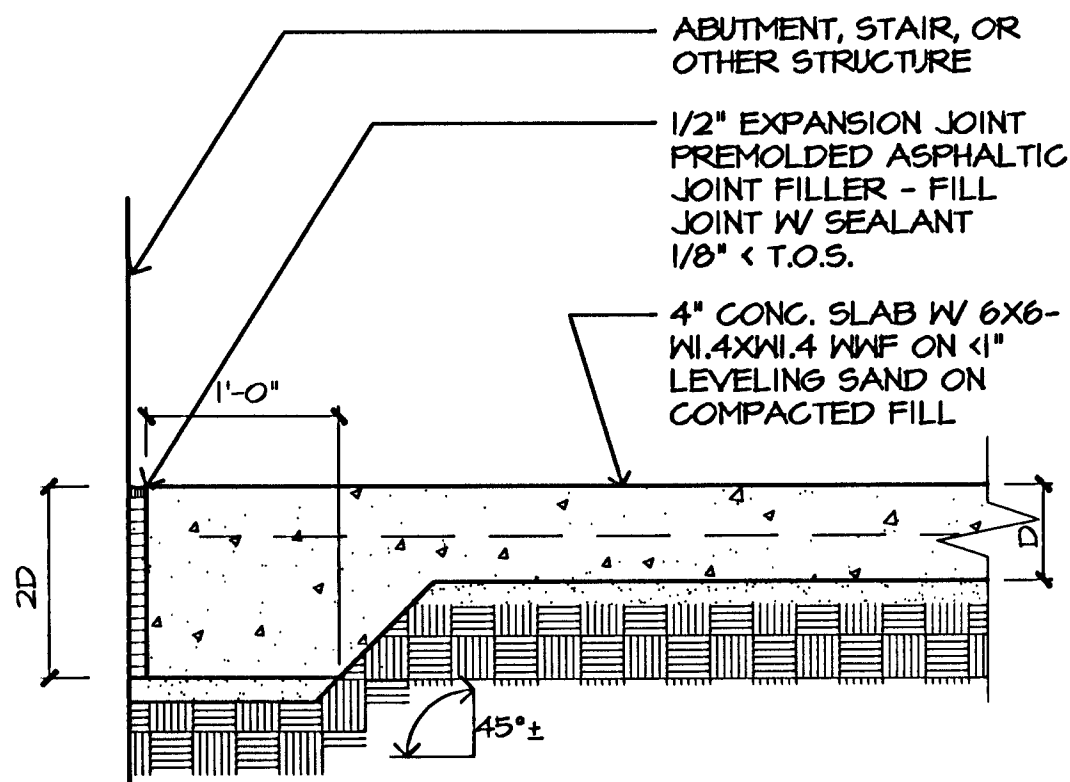


ISOLATION JOINT

4 CONCRETE SLAB JOINTS
 0' 3" 6" 9" 1' 1 1/2"=1'-0"

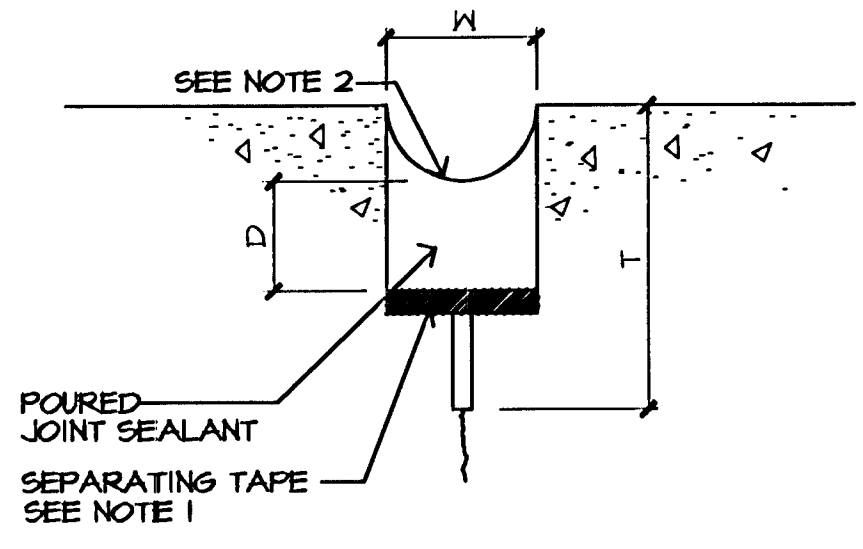


W = WIDTH OF SEALANT RESERVOIR 1/2" MIN. 5/8" MAX. EXCEPT FOR 3/4" EXPANSION JOINTS
 D = DEPTH OF SEALANT 1.0 TO 1.5 TIMES W
 T = DEPTH OF INITIAL SAWCUT, 1/4 OF SLAB THICKNESS

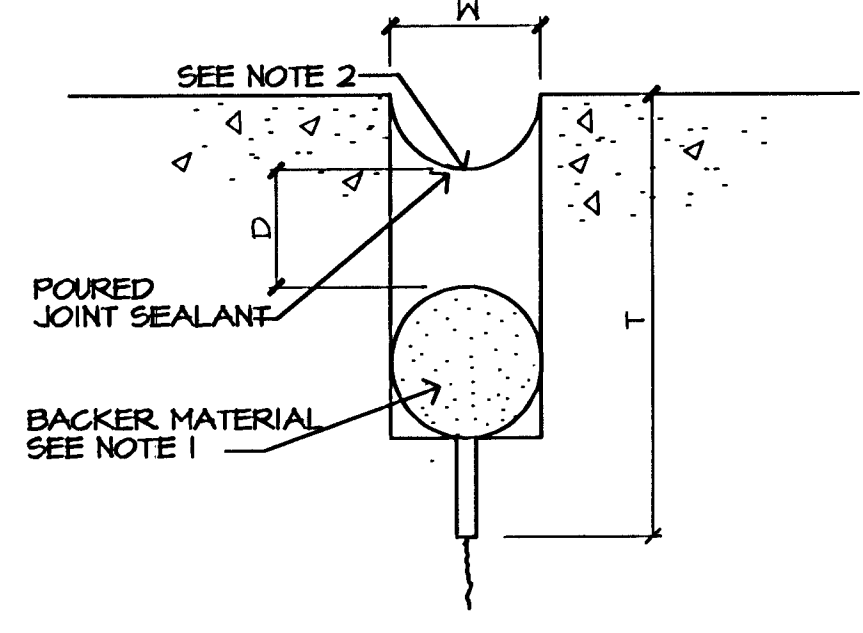


NOTES: 1. SEPARATING TAPE OR BACKER MATERIAL REQ'D TO PREVENT JOINT SEALANT FROM FLOWING INTO SAWCUT, TO SEPARATE NONCOMPATIBLE MATERIALS, AND TO PREVENT SEALANT FROM BONDING TO BOTTOM OF RESERVOIR.

2. TOP OF SEALANT WILL BE 1/8 IN. TO 1/4 IN. BELOW TOP OF PAVEMENT.

5 JOINT SEALANT DETAILS
 NO SCALE

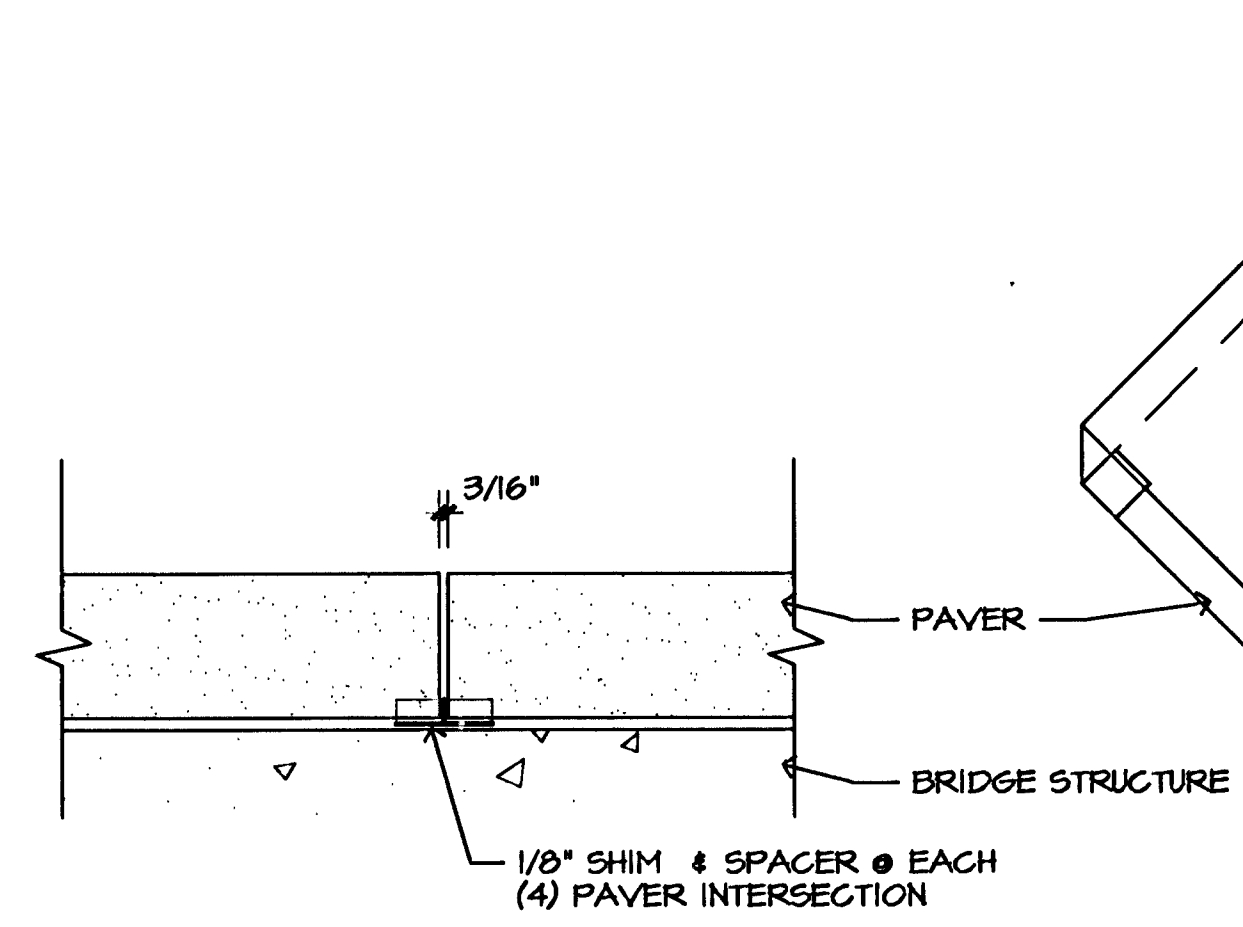


7 PAVER INSTALLATION DETAIL
 0' 3" 6" 3"=1'-0"
 ALL ACCESSORIES ARE TO BE PROVIDED BY PAVER MFR.

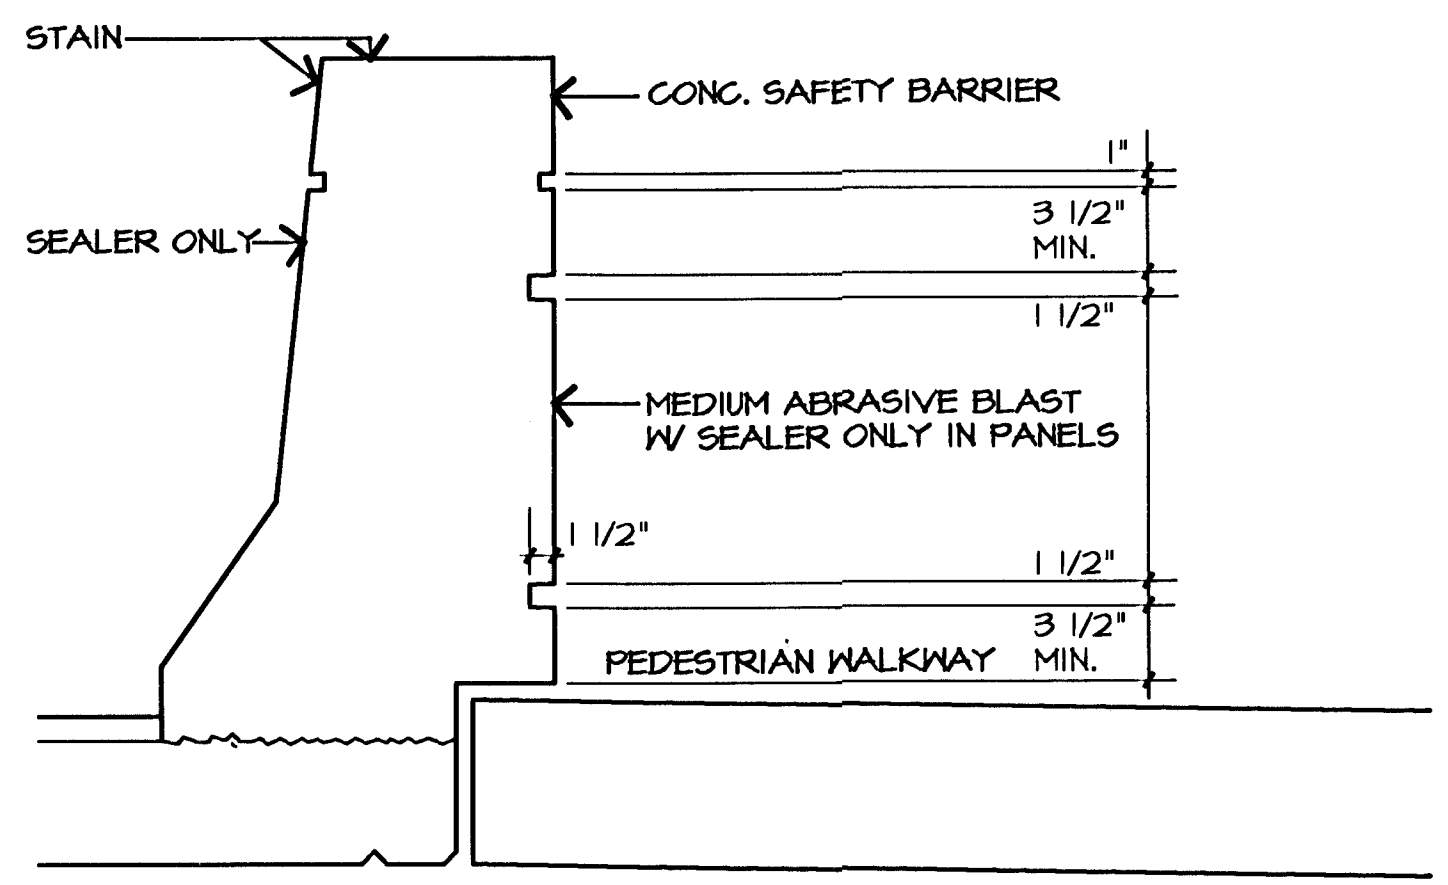


STAIN TO BE APPLIED ONLY TO VERTICAL SURFACES - NOT IN REVEALS. BRUSH SANDBLAST ALL SURFACES (EXCEPT AS NOTED).

6 SECTION A @ PANEL REVEAL SECTIONS @ CONC. FEATURE PANEL
 0' 6" 1' 1"=1'-0"

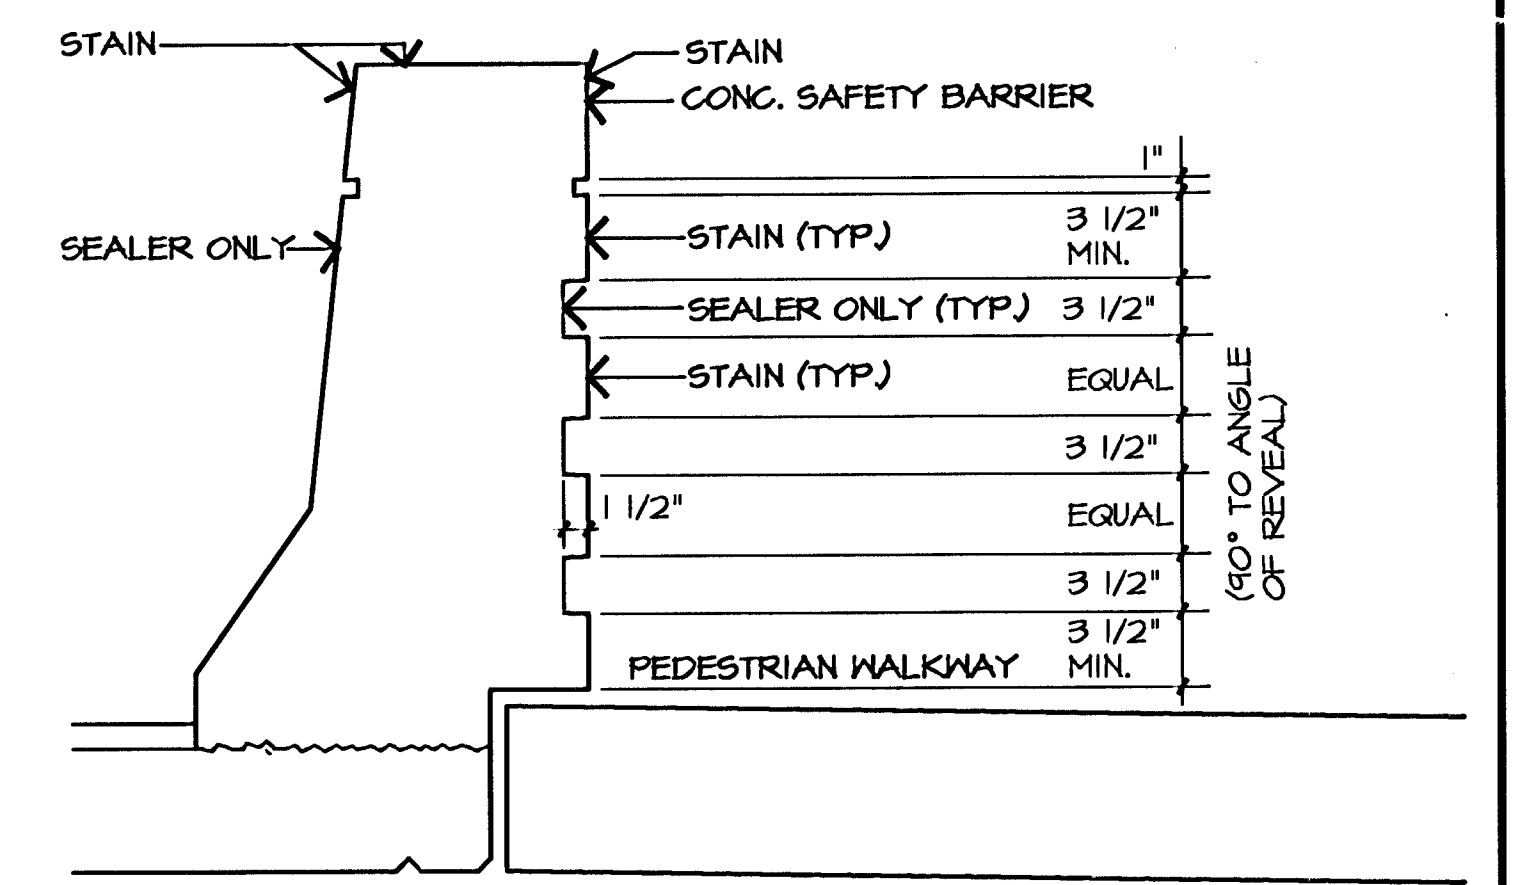


STAIN TO BE APPLIED ONLY TO VERTICAL SURFACES - NOT IN REVEALS. BRUSH SANDBLAST ALL SURFACES (EXCEPT AS NOTED).

7 SECTION B @ CENTER REVEAL

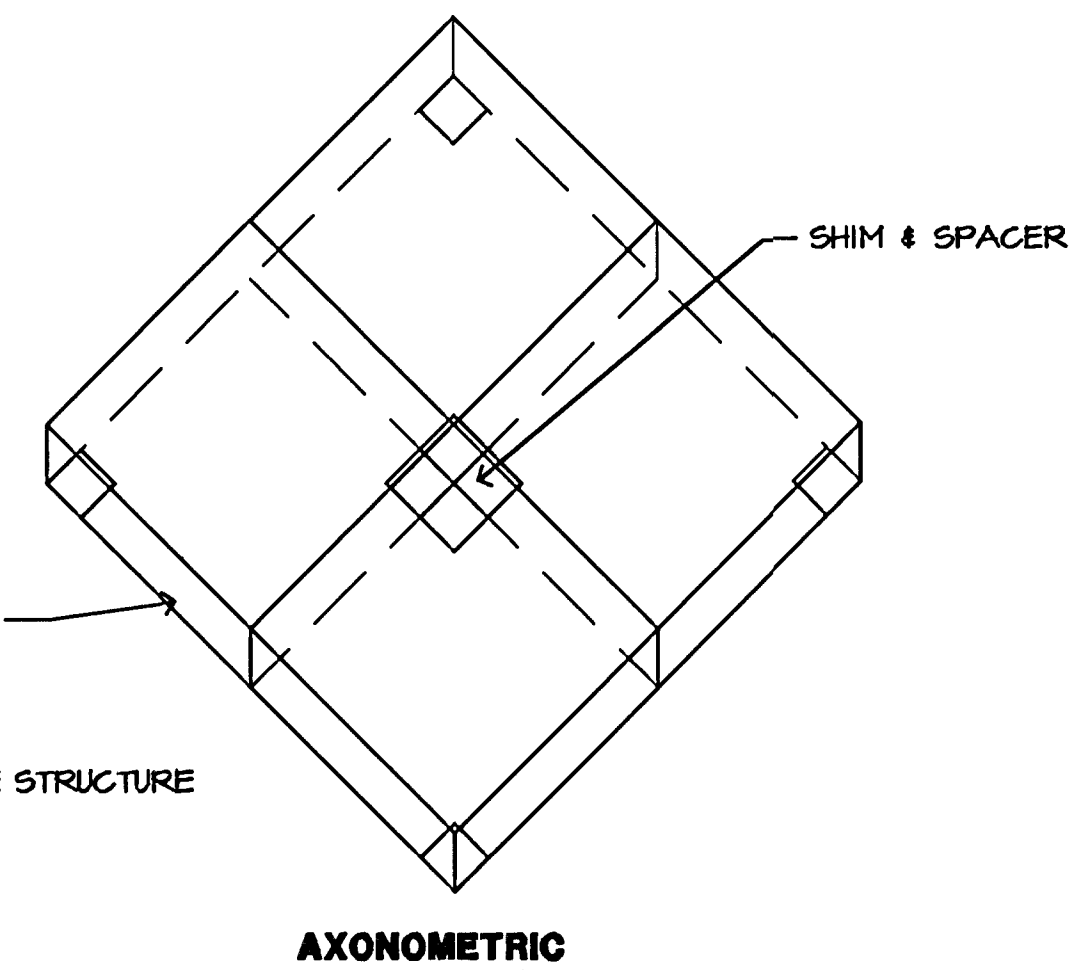

AXONOMETRIC

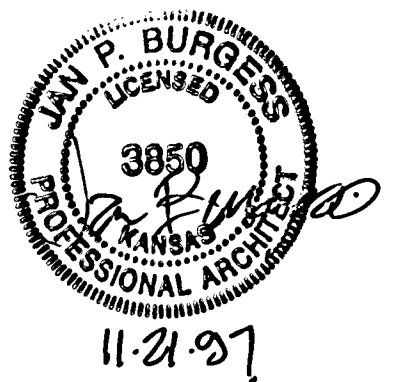

1			
No.	Revisions	By	Date

 GossonLivingston Architecture 420 South Engle Wichita, KS 67202 Tel: (316) 265-4302 Fax: (316) 265-3446 VICKI SCURI  SITETWORKS 628 NE 108 St. Olathe, KS 66061-7203	CITY OF WICHITA, KANSAS MICHAEL E. LINDEBAK, P.E.—CITY ENGINEER DOUGLAS AVENUE BRIDGE OVER ARKANSAS RIVER ARCHITECTURAL DETAILS CITY OF WICHITA PROJECT NO. 472-82721 PROFESSIONAL ENGINEERING CONSULTANTS, P.A. ENGINEERS WICHITA, KANSAS		
Designed by	TDM/RAS/JPB	Checked by	JPB
Drawn by	JPB	Date	11/21/97
		Job No.	95088-4