
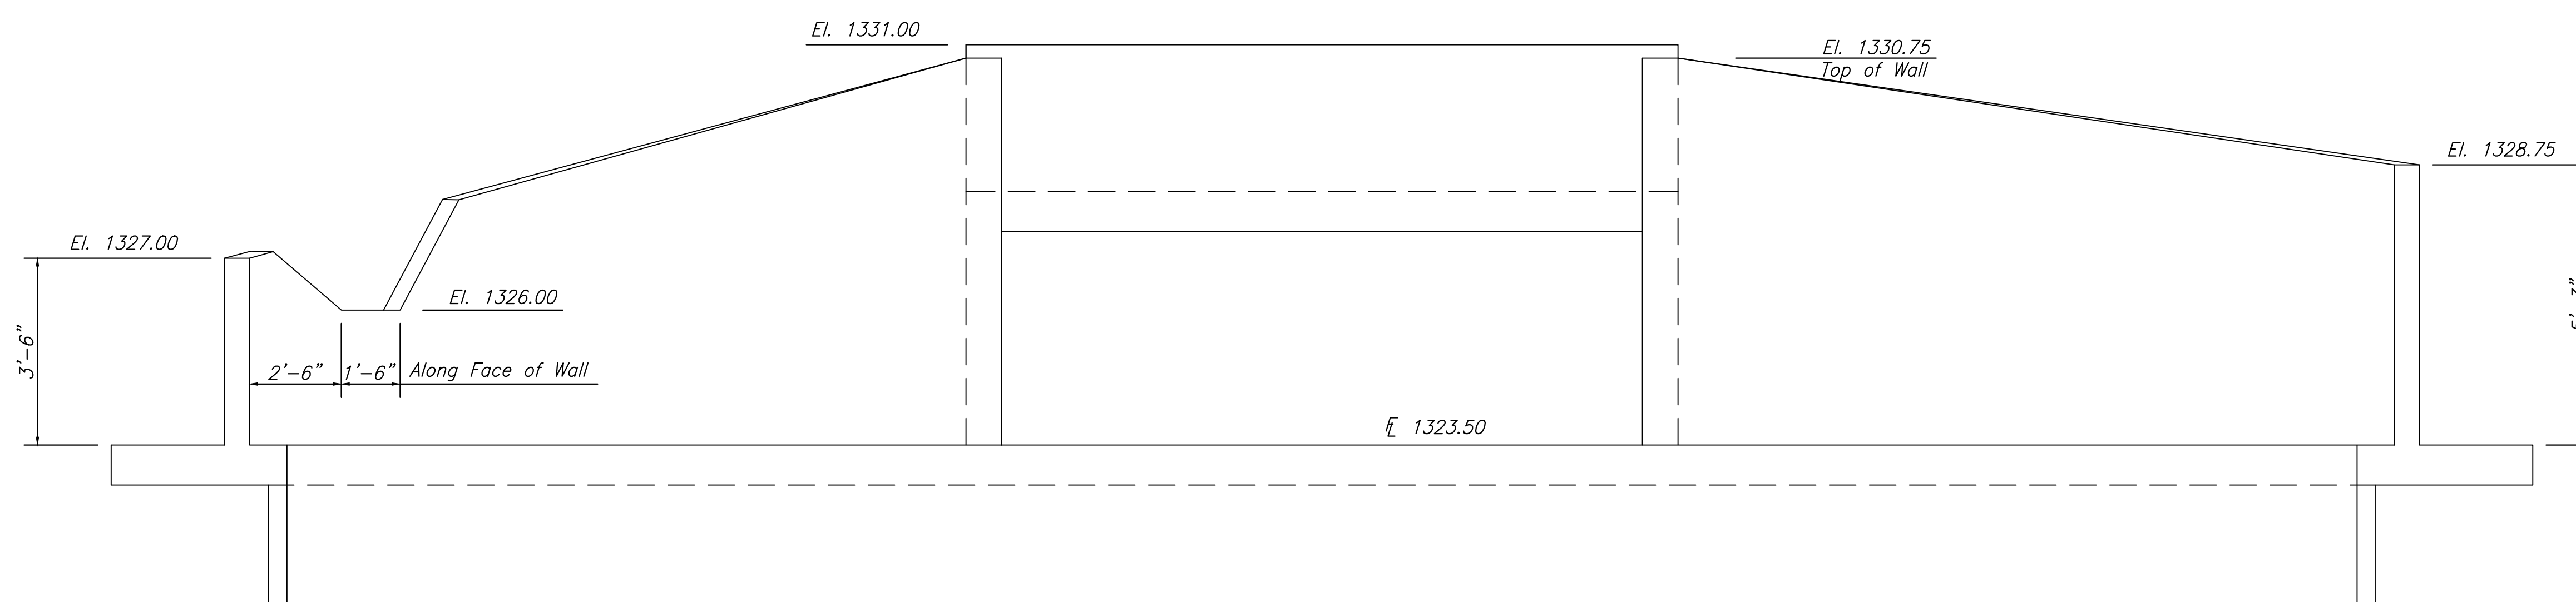


PLANS FOR
RCB REPLACEMENT-TYLER & HARRY
CITY OF WICHITA, KANSAS

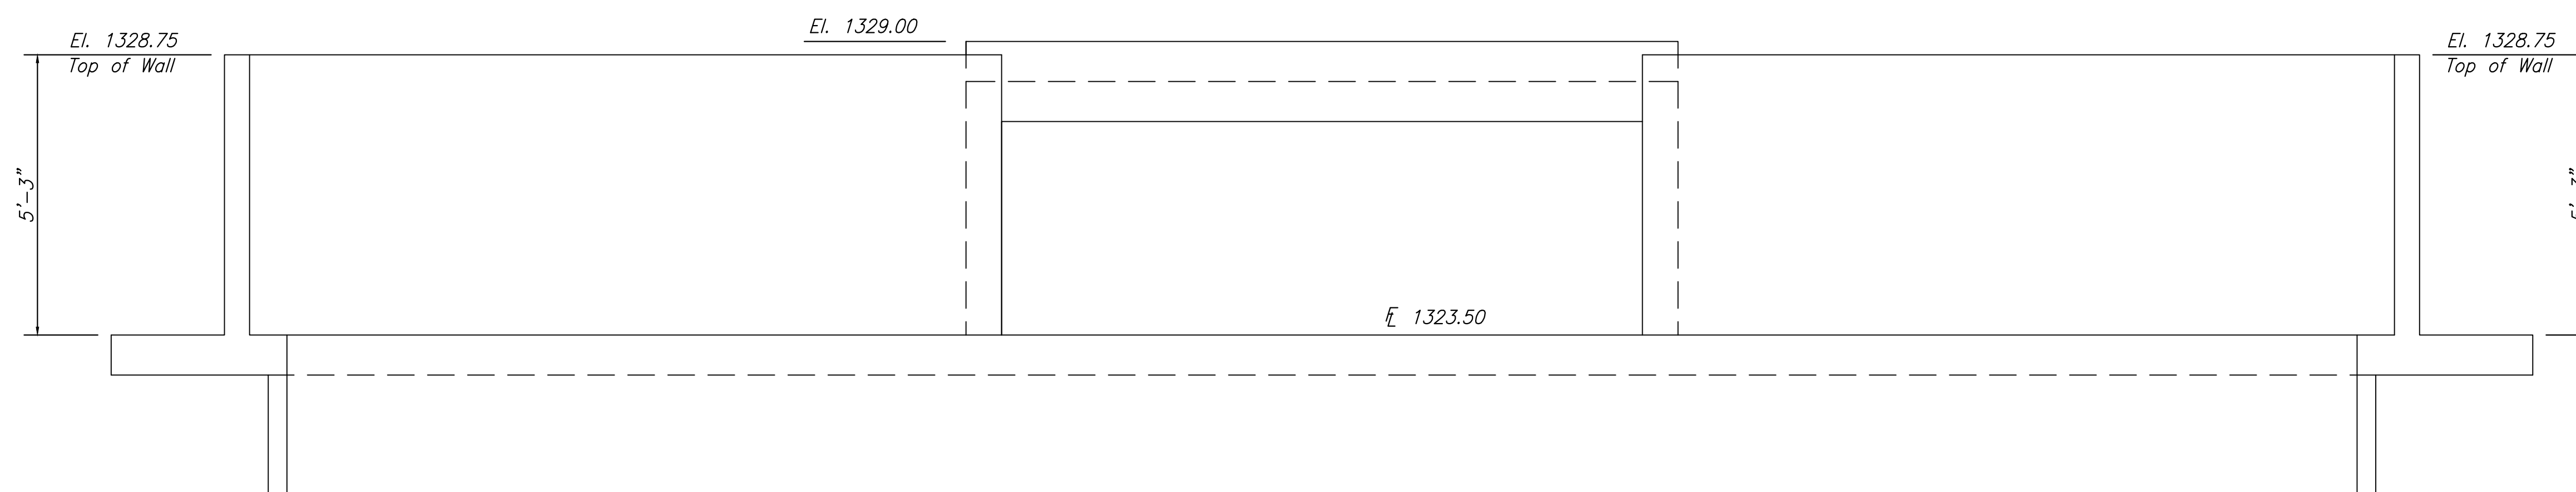

©2021
MKEC Engineering
All Rights Reserved
www.mkec.com
These drawings and their contents, including, but not limited to, all concepts, designs, & ideas are the exclusive property of MKEC Engineering (MKEC), and may not be used or reproduced in any way without the express consent of MKEC.

**OVERALL WING
ELEVATION
VIEWS**

PROJECT NO.	1901010483	
DATE	FEB. 2021	
SCALE	N.T.S.	
DESIGNED	DRAWN	CHECKED
KJS	RAM	RAM

NO.	REVISION	DATE

SHEET NO.
14 OF 41