

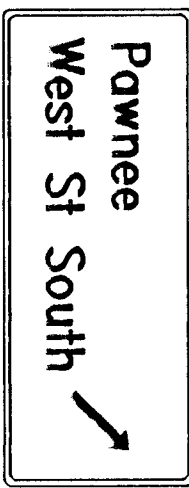
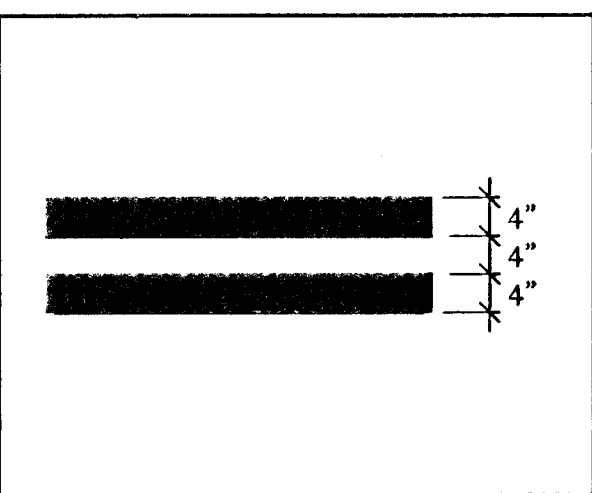
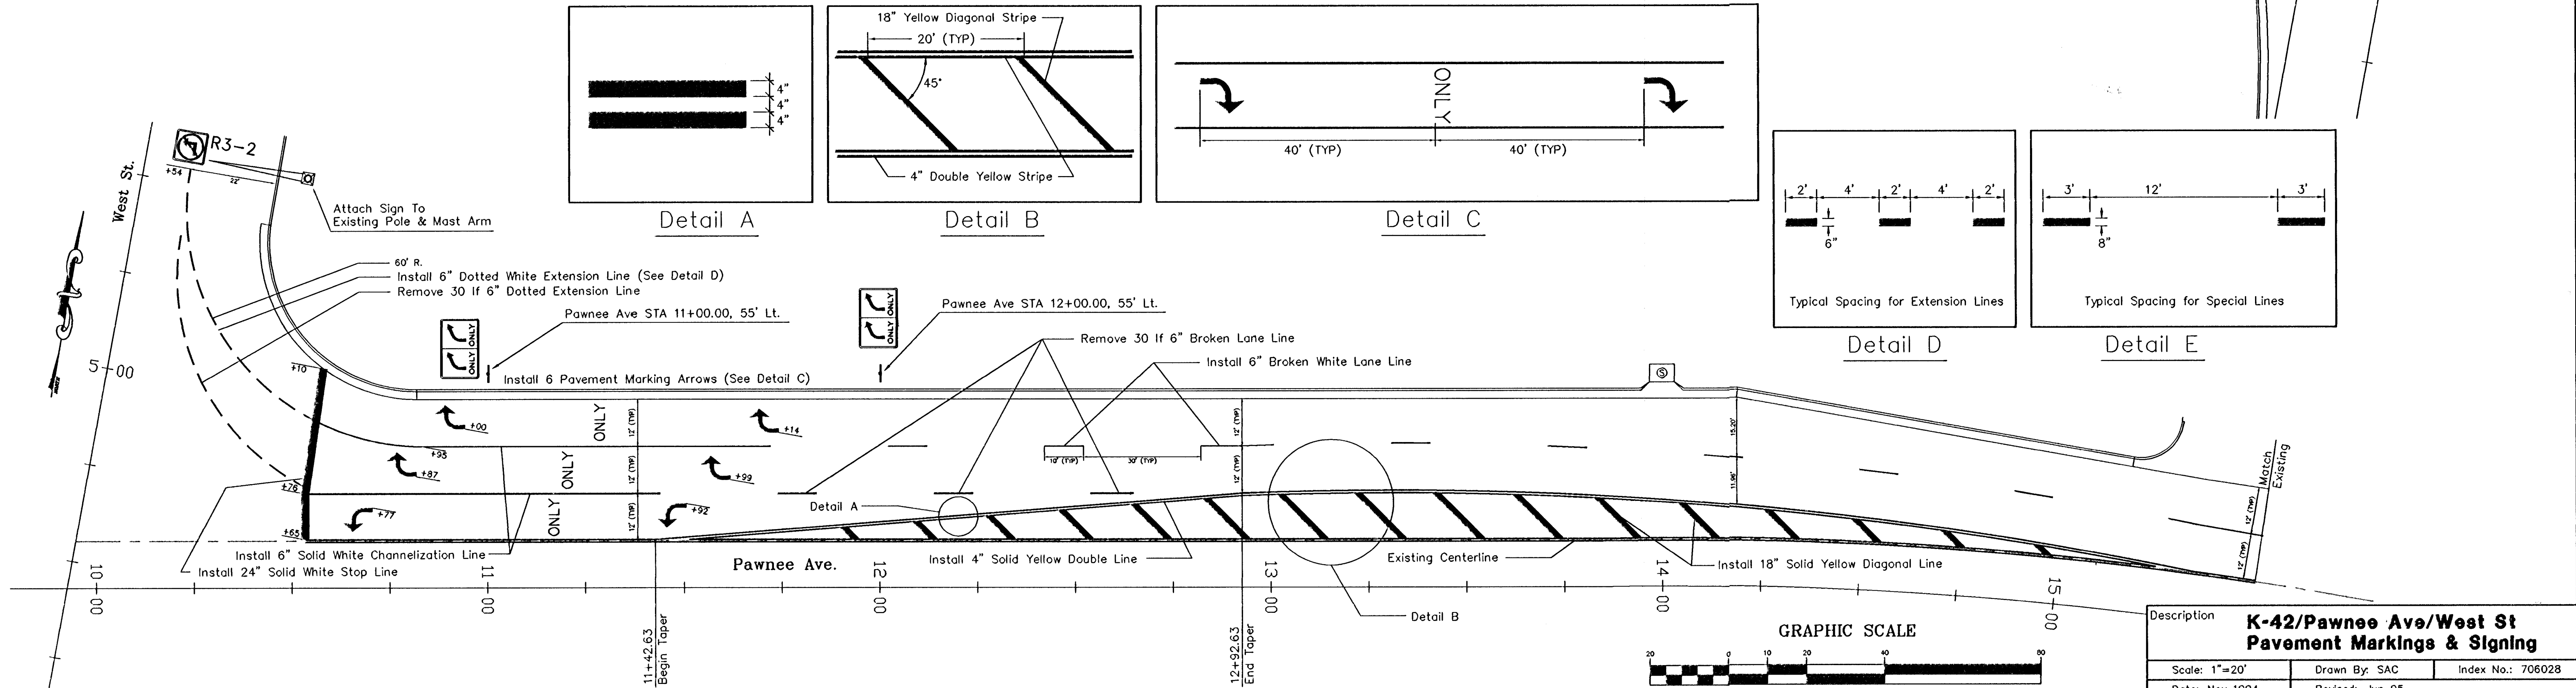


FHWA Region No.	State	Project Number	Year	Sheet No.	Total Sheets
7	Kansas	472-82477	1994	19	38


BILL OF MATERIALS		
ITEMS	TOTAL	UNITS
COLD PLASTIC MARKING (CL. A)(4")	1048	LIN. FT.
COLD PLASTIC MARKING (CL. A)(6")	785	LIN. FT.
COLD PLASTIC MARKING (CL. A)(8")	541	LIN. FT.
COLD PLASTIC MARKING (CL. A)(24")	68	LIN. FT.
COLD PLASTIC MARKING (CL. B)(4")	800	LIN. FT.
COLD PLASTIC MARKING (CL. B)(18")	180	LIN. FT.
COLD PLASTIC MARKING (CL. A)		
TURN ARROW	8	EACH
"ONLY"	4	EACH
REMOVAL PAVEMENT MARKING	360	LIN. FT.

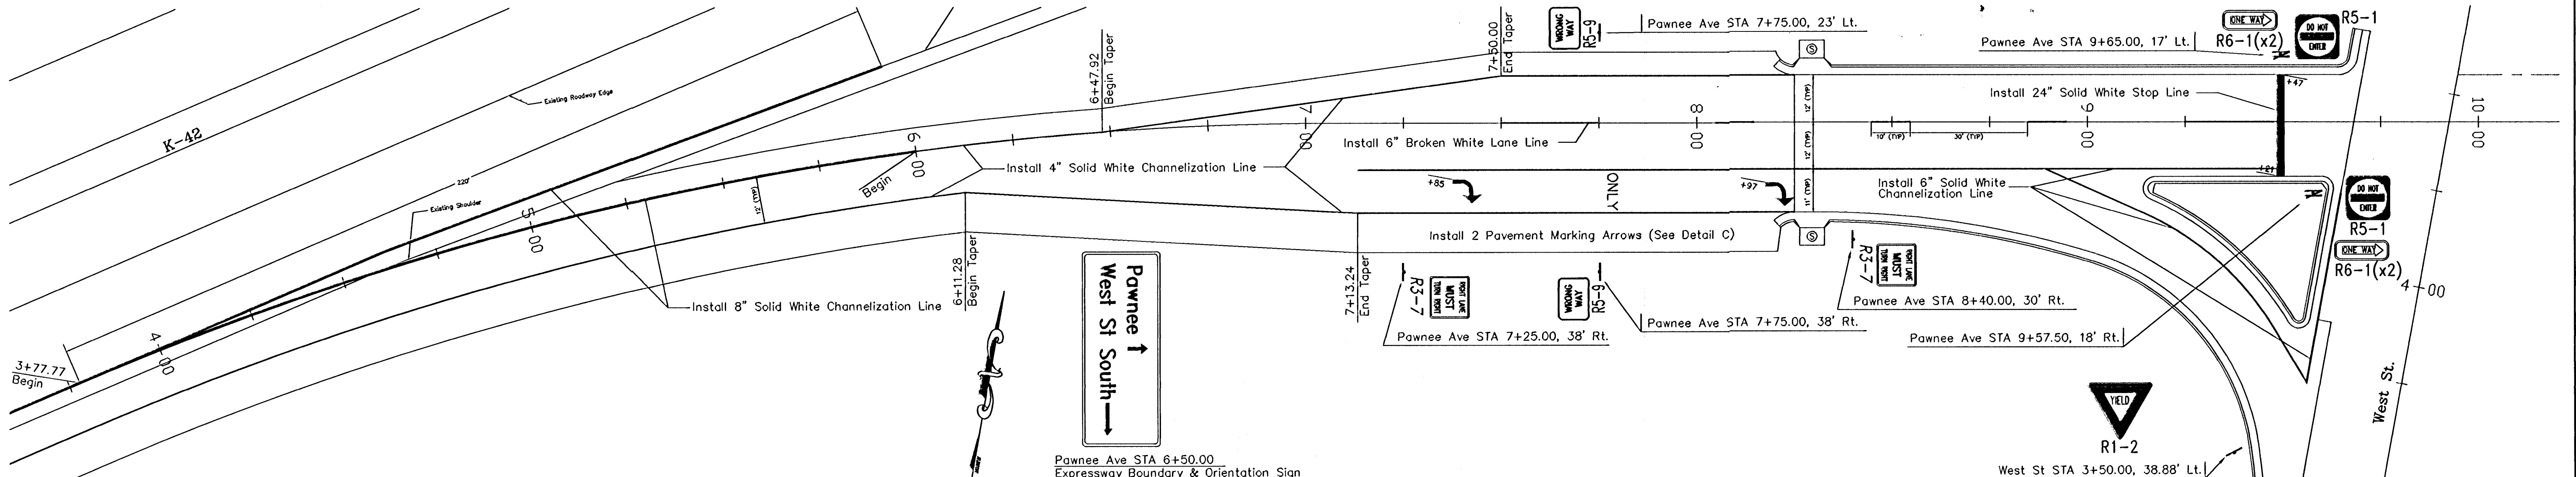


Pawnee Ave STA -2+50.00
Expressway Supplemental Guide Sign

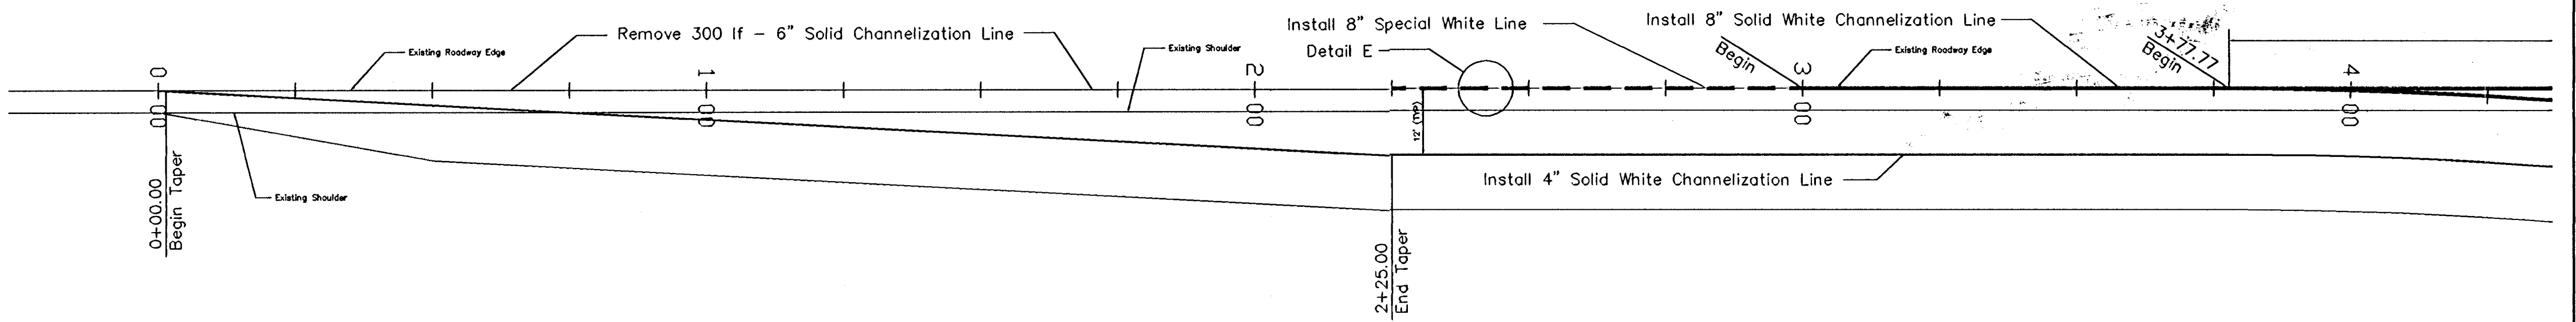


Detail A

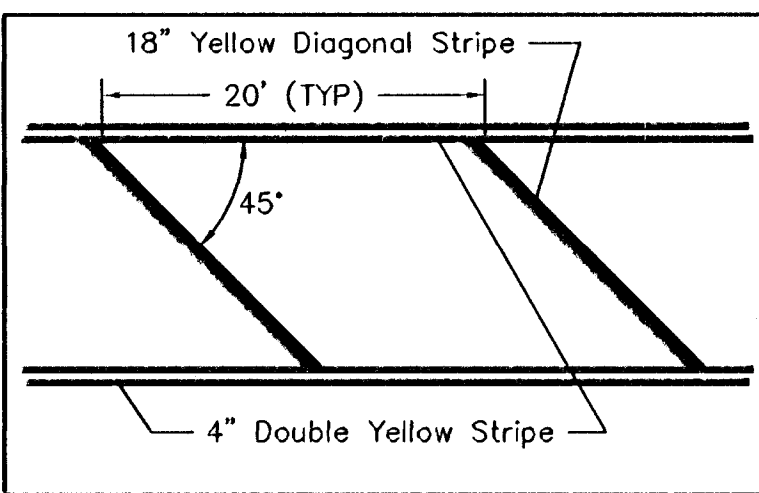


Detail B

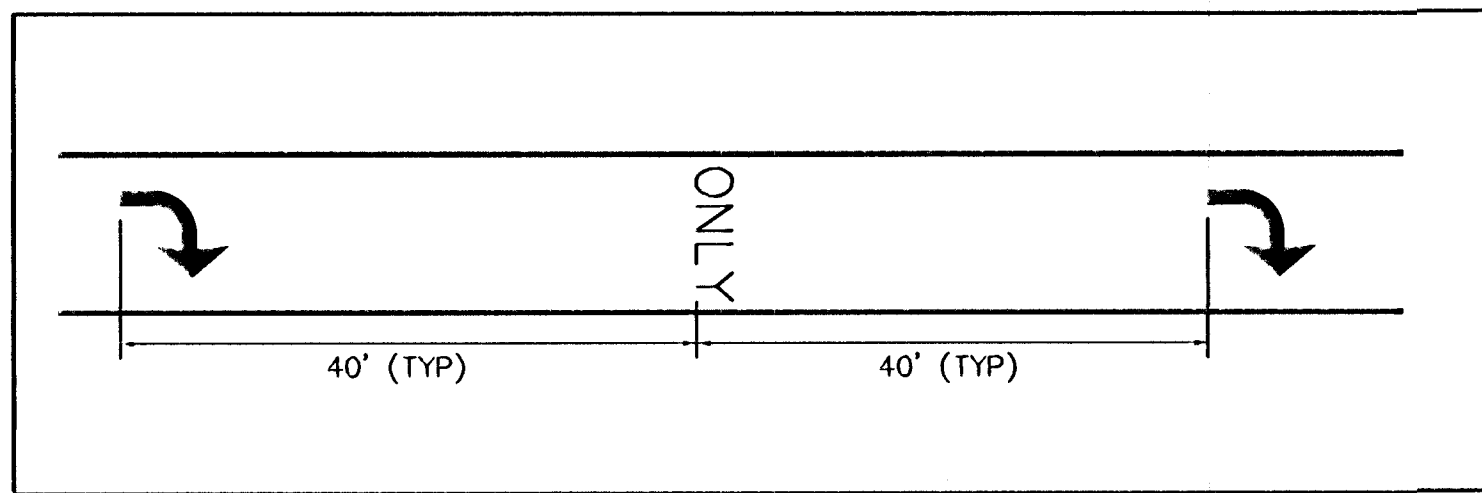


Detail C

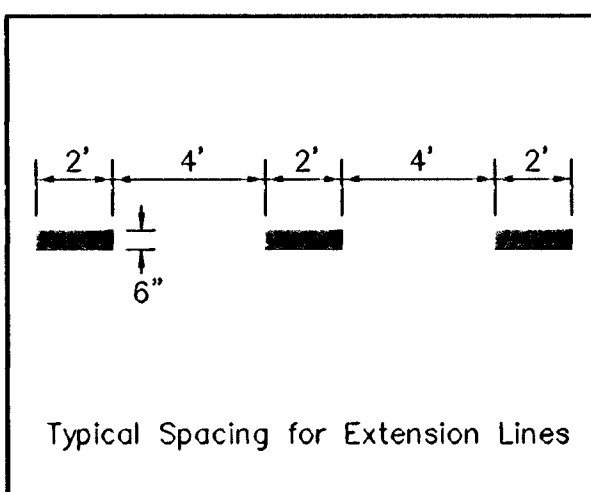

Detail D

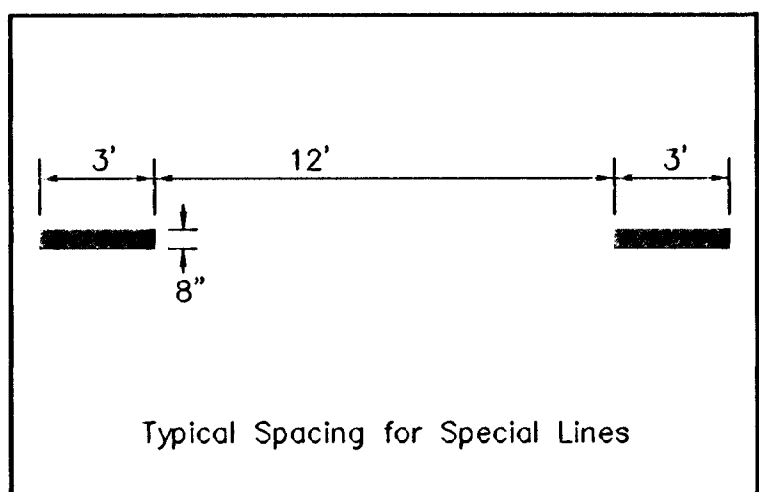

Detail E

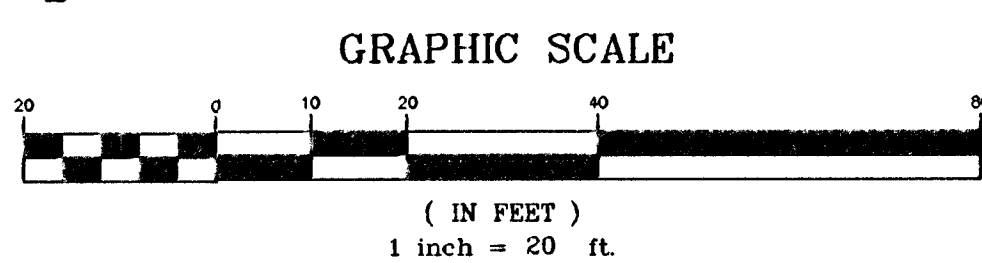

Description		
K-42/Pawnee Ave/West St Pavement Markings & Signing		
Scale: 1"=20'	Drawn By: SAC	Index No.: 706028
Date: Nov 1994	Revised: Jun 95	
CITY OF WICHITA DEPARTMENT OF PUBLIC WORKS ENGINEERING DIVISION City Engineer - Michael E. Lindebak		