



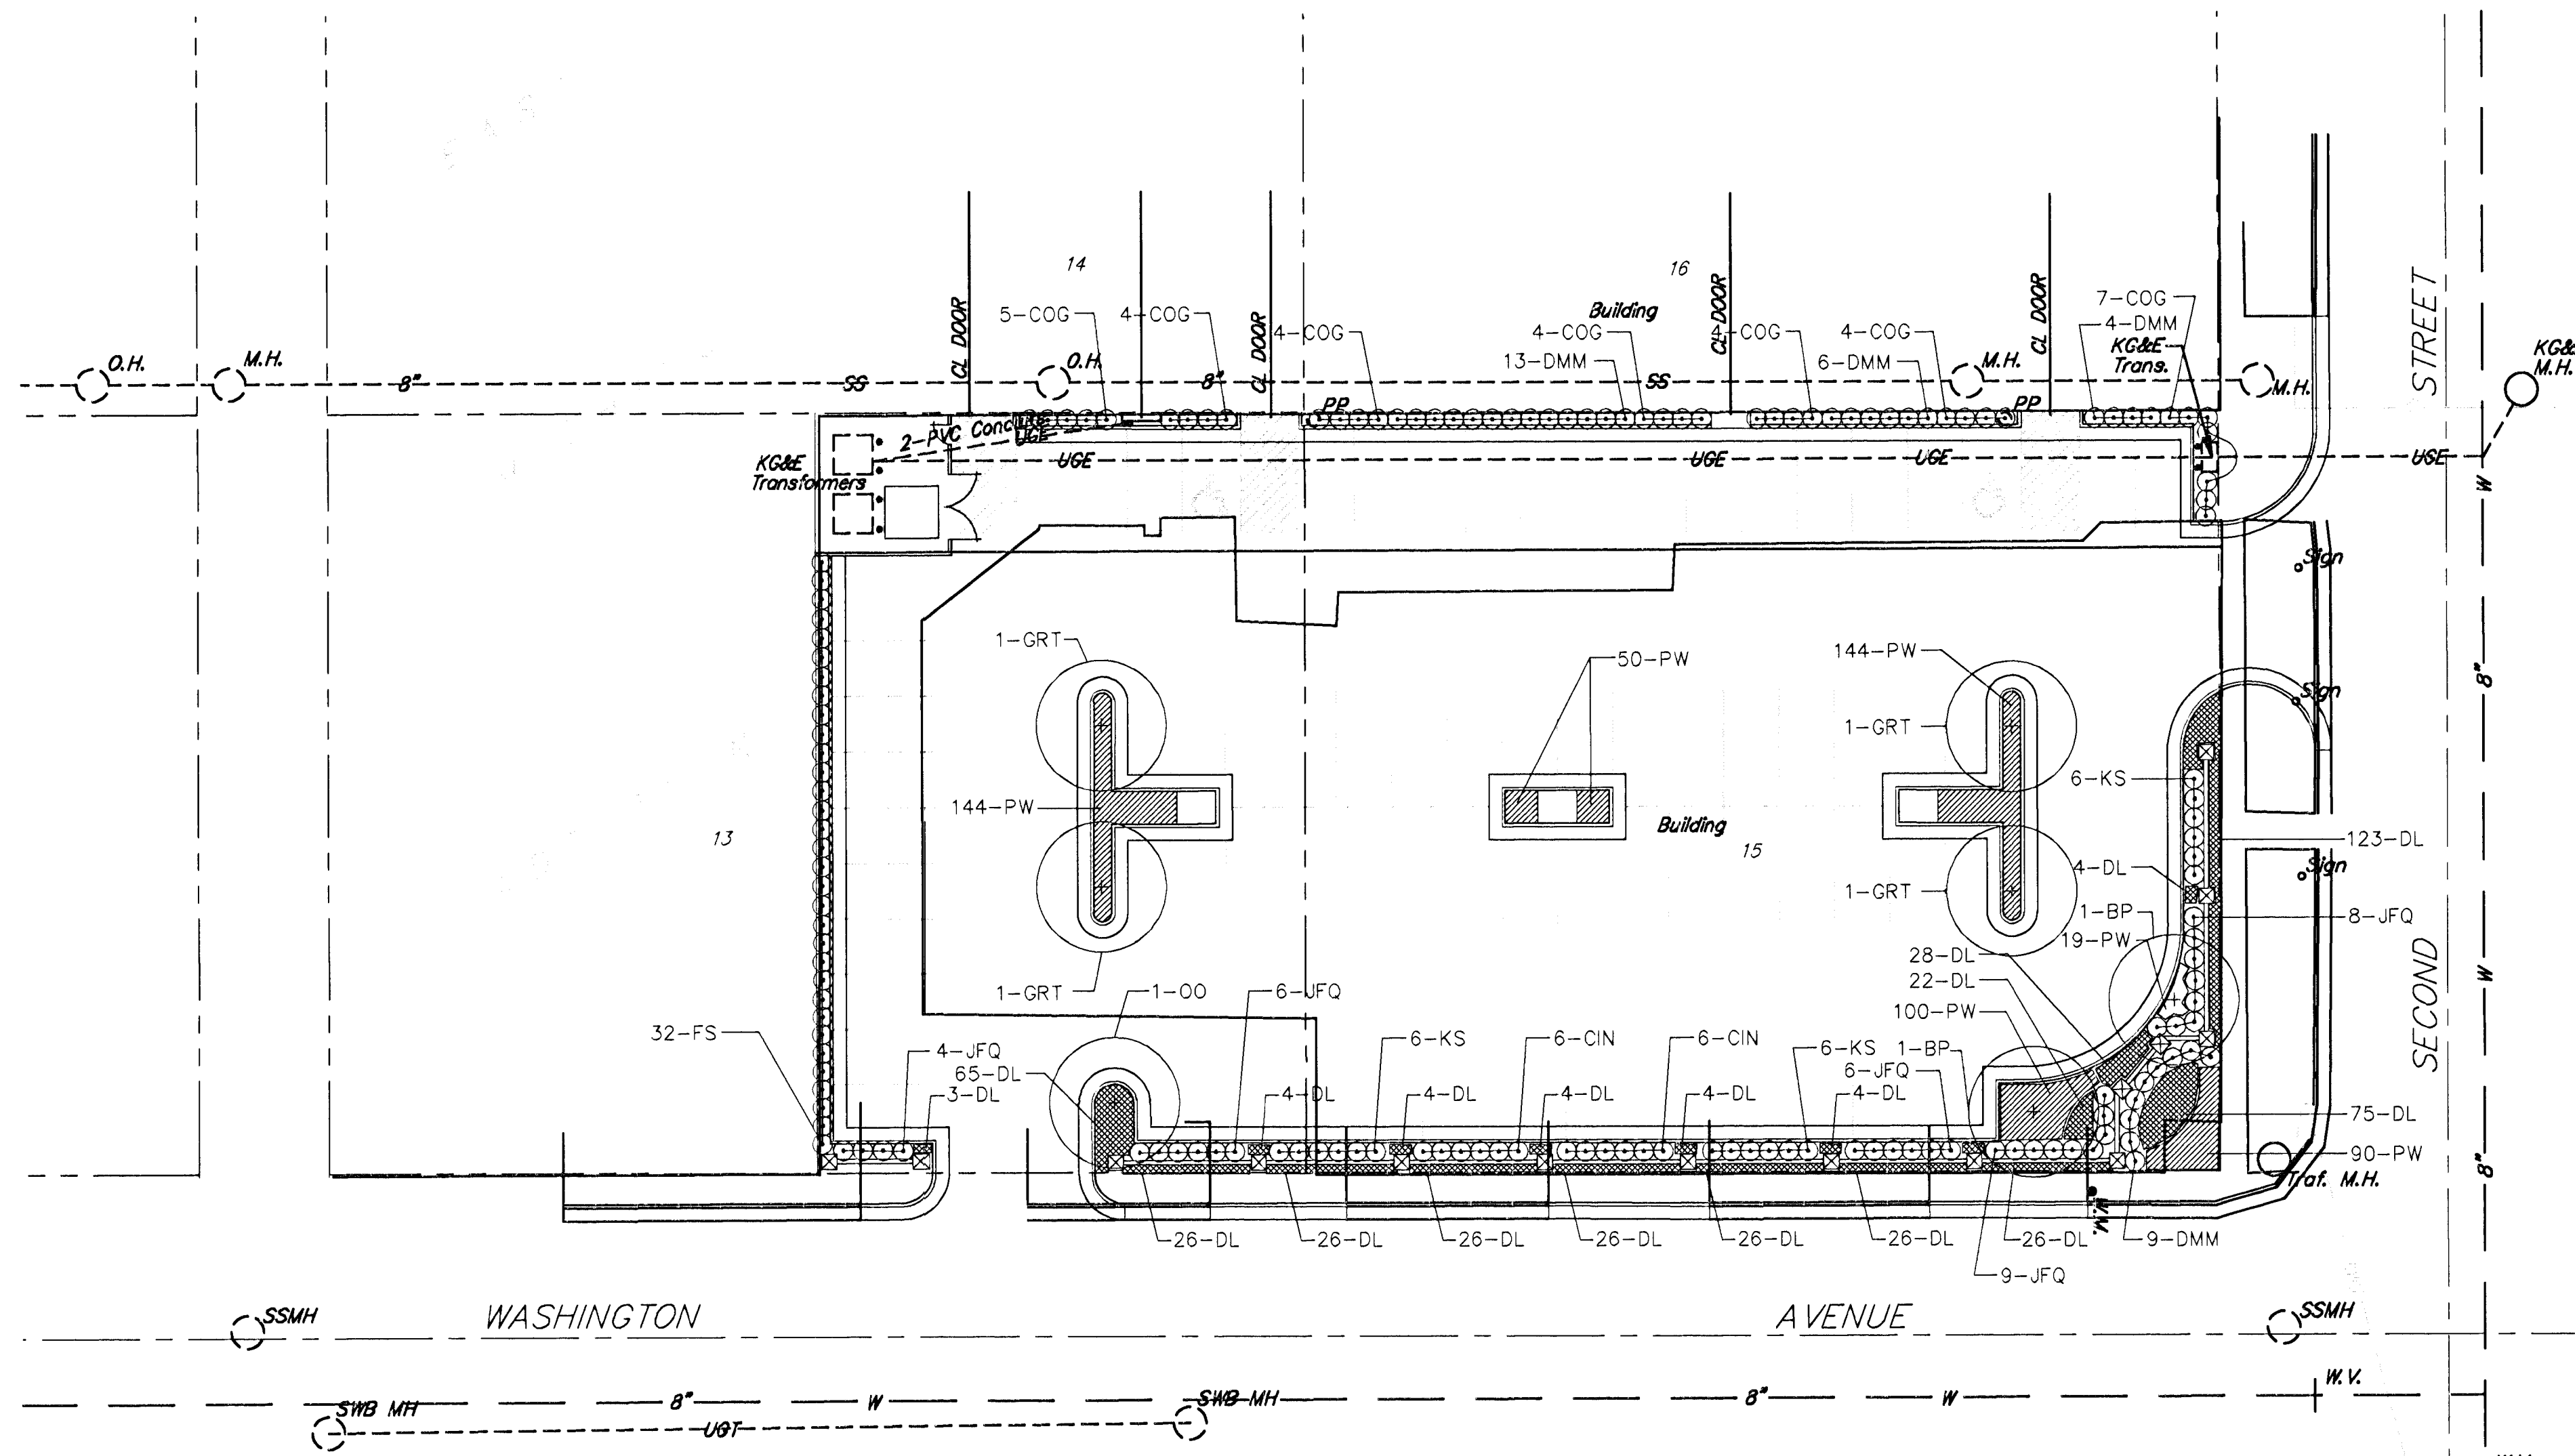

SRB
SCALE: 1" = 20'

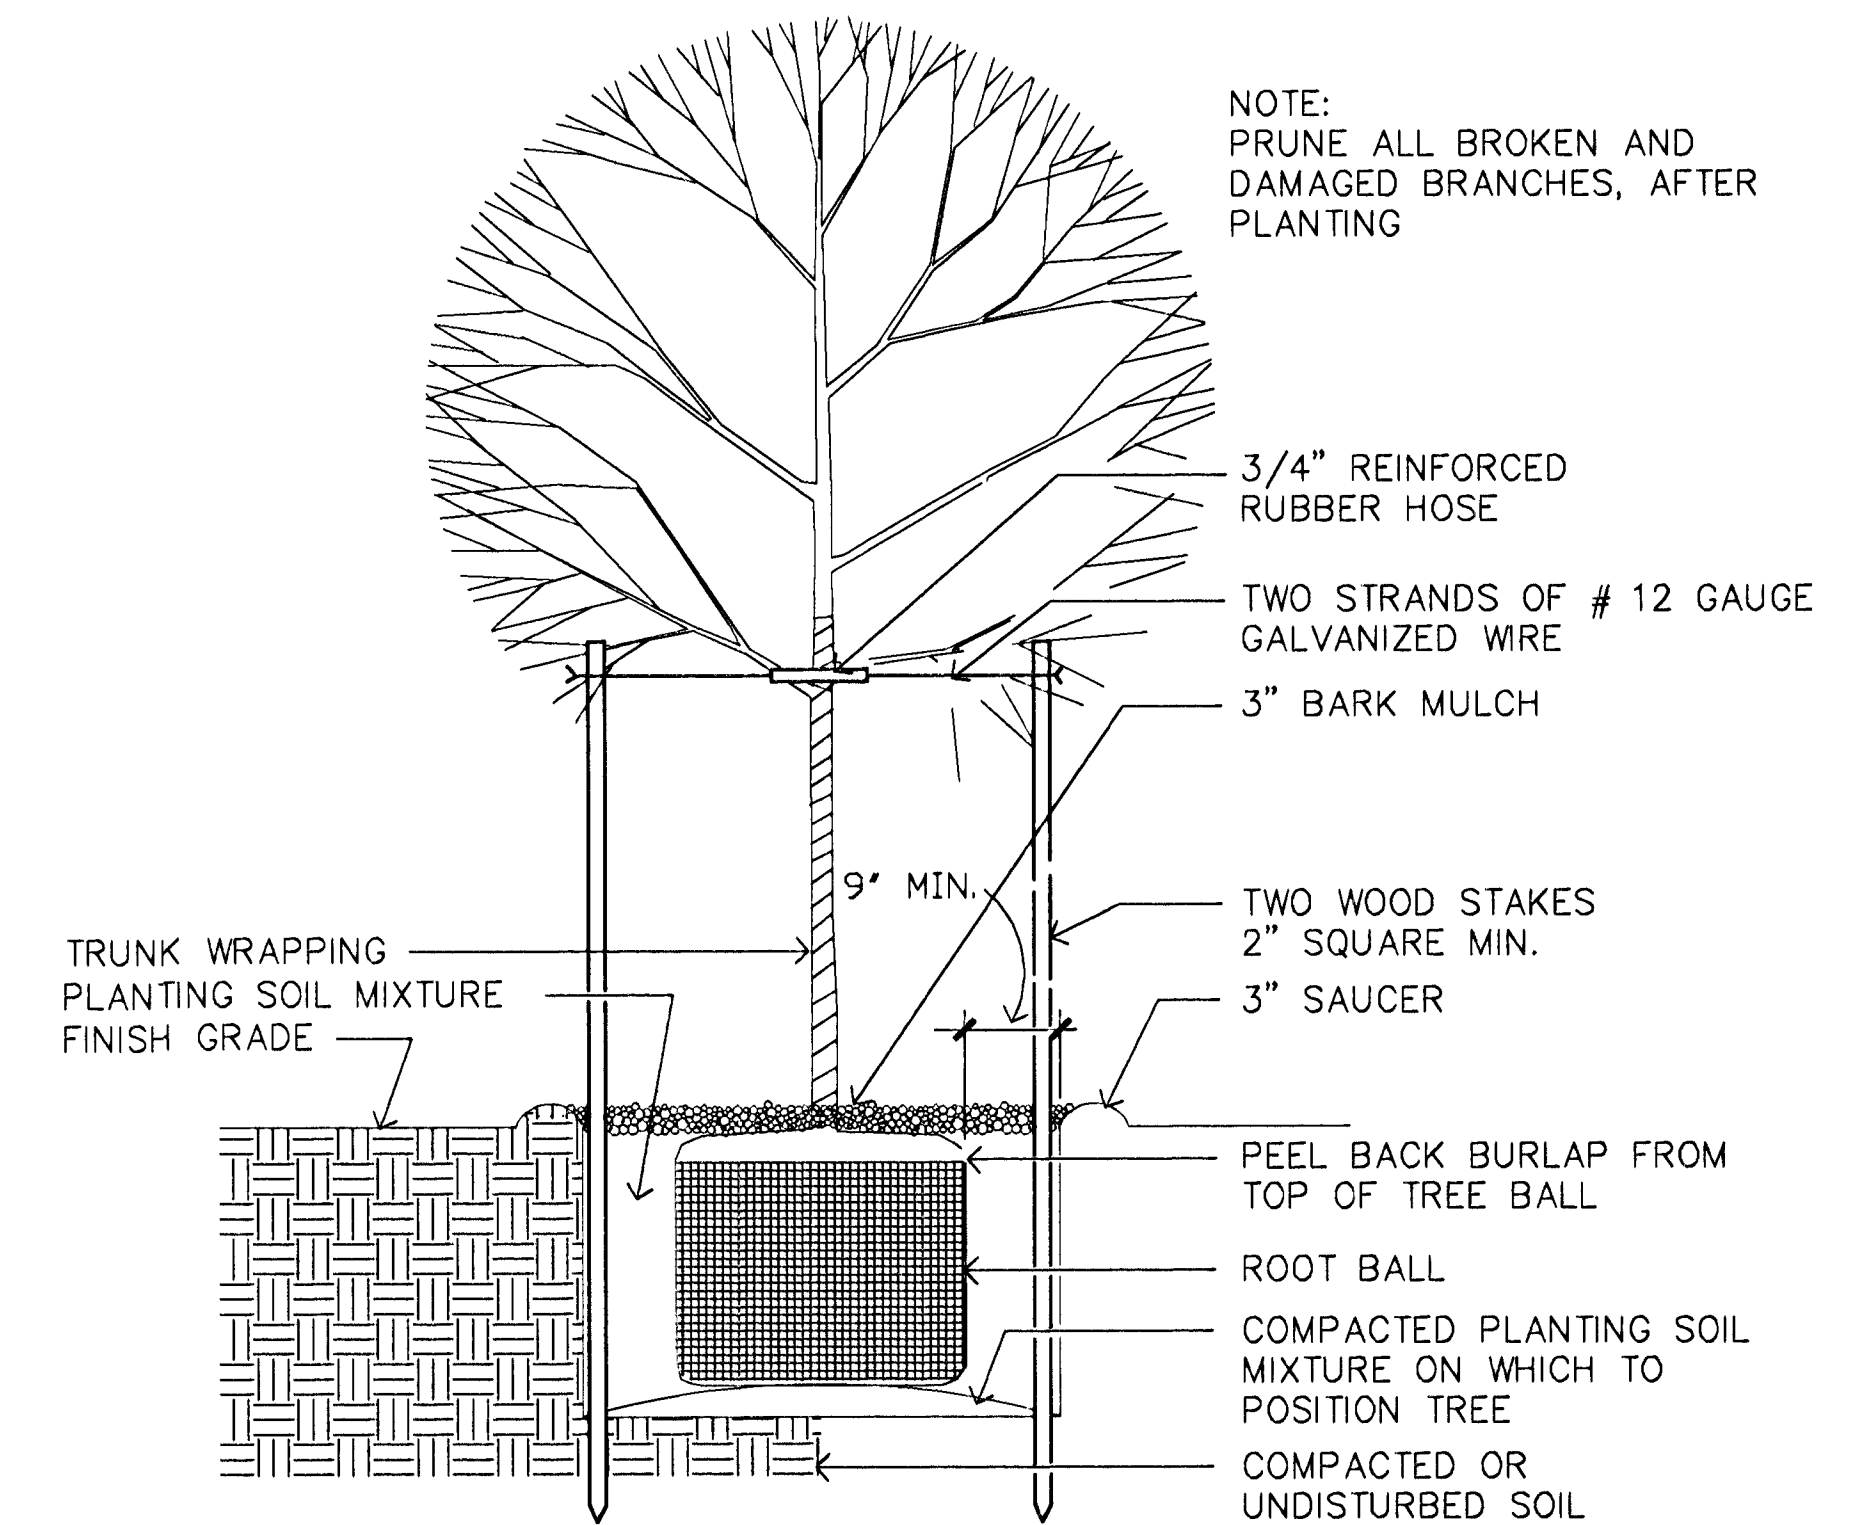


2 DECIDUOUS TREE PLANTING DETAIL

NOT TO SCALE

PLANT LIST

KEY	QTY.	COMMON NAME	BOTANICAL NAME	SIZE	CONDITION
SKH	6	SKYLINE HONEYLOCUST	Gleditsia triacanthos 'Skyline'	2" to 2 1/2" cal.	Balled-in-Burlap
GRT	4	GOLDENRAIN TREE	Koelreuteria paniculata	2" to 2 1/2" cal.	Balled-in-Burlap
OO	3	OSAGE ORANGE	Maclura pomifera (male tree)	2" to 2 1/2" cal.	Balled-in-Burlap
BP	2	BRADFORD PEAR	Pyrus calleryana	2" to 2 1/2" cal.	Balled-in-Burlap
JFQ	53	JAPANESE FLOWERING QUINCE	Chaenomeles japonica	2 gal.	Container
DMM	32	DWARF MINNESOTA MOCKORANGE	Philadelphus virginialis 'nana'	2 gal.	Container
COG	32	COMPACT OREGON GRAPE MOHONIA	Mahonia aquifolium 'compacta'	2 gal.	Container
CIN	24	CINQUEFOIL	Potentilla fruticosa	2 gal.	Container
KS	64	KALM ST. JOHNSWORT	Hypericum kalmianum	2 gal.	Container
FS	32	FROEBEL SPIREA	Spirea bumalda 'Freebeli'	2 gal.	Container
PW	1353	PURPLELEAF WINTERCREEPER	Euonymus fortunei 'coloratus'	2 1/4" pot	Container
DL	672	DAYLILY	Hemerocallis (mixed varieties)	4" pots	Container

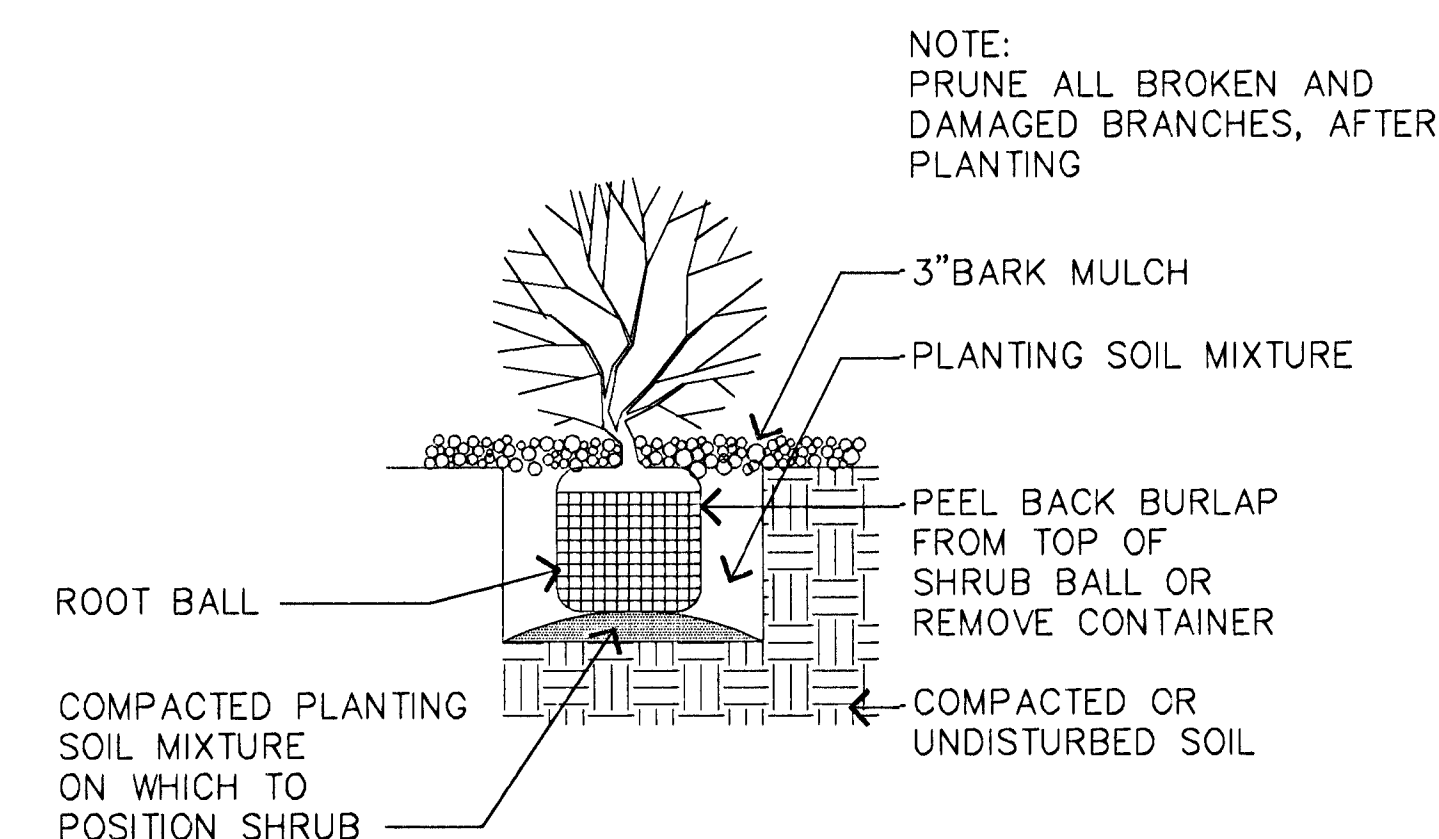

1 SHRUB PLANTING DETAIL

NOT TO SCALE

PLANTING PLAN					
PARKING LOT #10					
OLD TOWN PARKING DISTRICT - PARKING LOTS #9 & #10					
SRB	841 SOUTH HILLSIDE WICHITA, KANSAS 67211	316-852-7754 FAX 852-7932	REVISED		
SAVOY, RUGGLES & BOHM, P. A. ENGINEERING & SURVEYING					
PROJECT NUMBER					
DRAWN T. D. MONTGOMERY	DESIGN T. D. MONTGOMERY	REVIEW	DATE 2-18-94	UTILITY SRB JOB 101E	11 14