


FHRA REGION NO.	STATE	PROJECT NO.	YEAR	SHEET NO.	TOTAL SHEETS
7	KANSAS	87 N-0047-01 STP-N 004(701)	1994	21	21

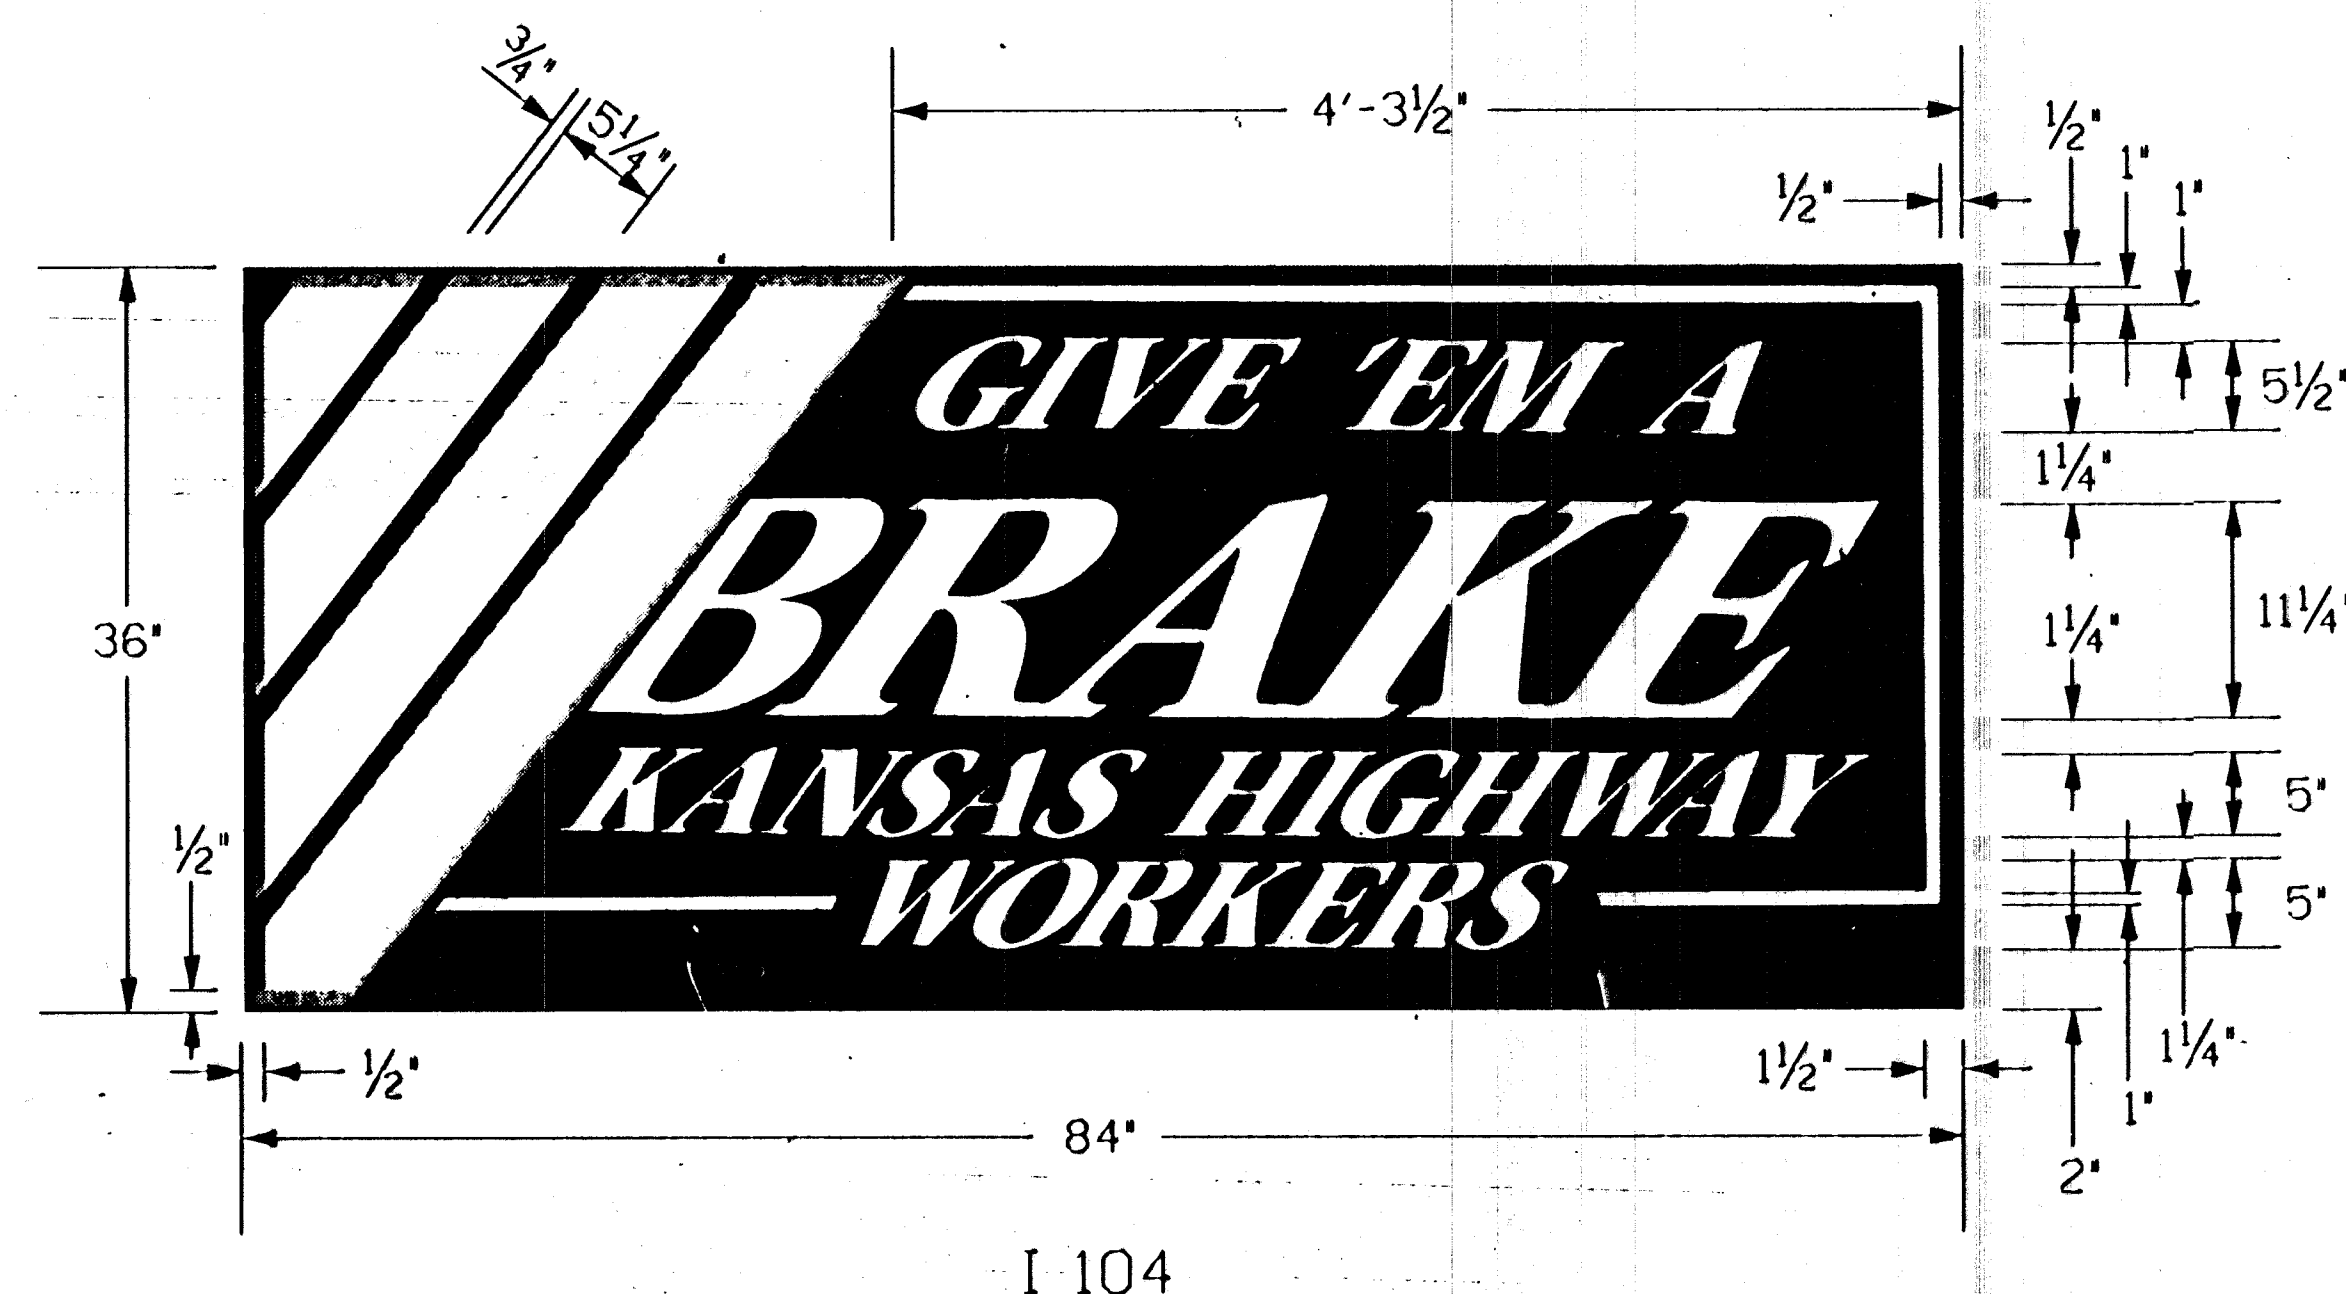

The sign blank material shall be aluminum, wood, or fiberglass reinforced plastic.

The sign face shall be covered with high performance reflective sheeting.

The colors shall conform to federal specification L-5-300C.

The signs are to be erected to yield upon impact. Guy wires and tie-downs will not be allowed.

There are to be two informational signs erected per project; one for each direction of traffic.


Install sign following the Road Construction Ahead sign. The Engineer may designate a more appropriate location if conditions dictate.

The informational signs are not to interfere with the traffic control signs erected for the project.

OPTICALLY SPACE LINES OF LEGEND.

FONT: GARTH GRAPHIC
SLANT: 35'
SPACING: 100% (EXCEPT 'BRAKE')
COLORS: BACKGROUND - BLACK
GIVE 'EM A - WHITE
BRAKE - WHITE
KANSAS HIGHWAY - ORANGE
WORKERS - ORANGE
BORDER - WHITE
STRIPES - ORANGE

SIGN AND LEGEND NOT TO SCALE

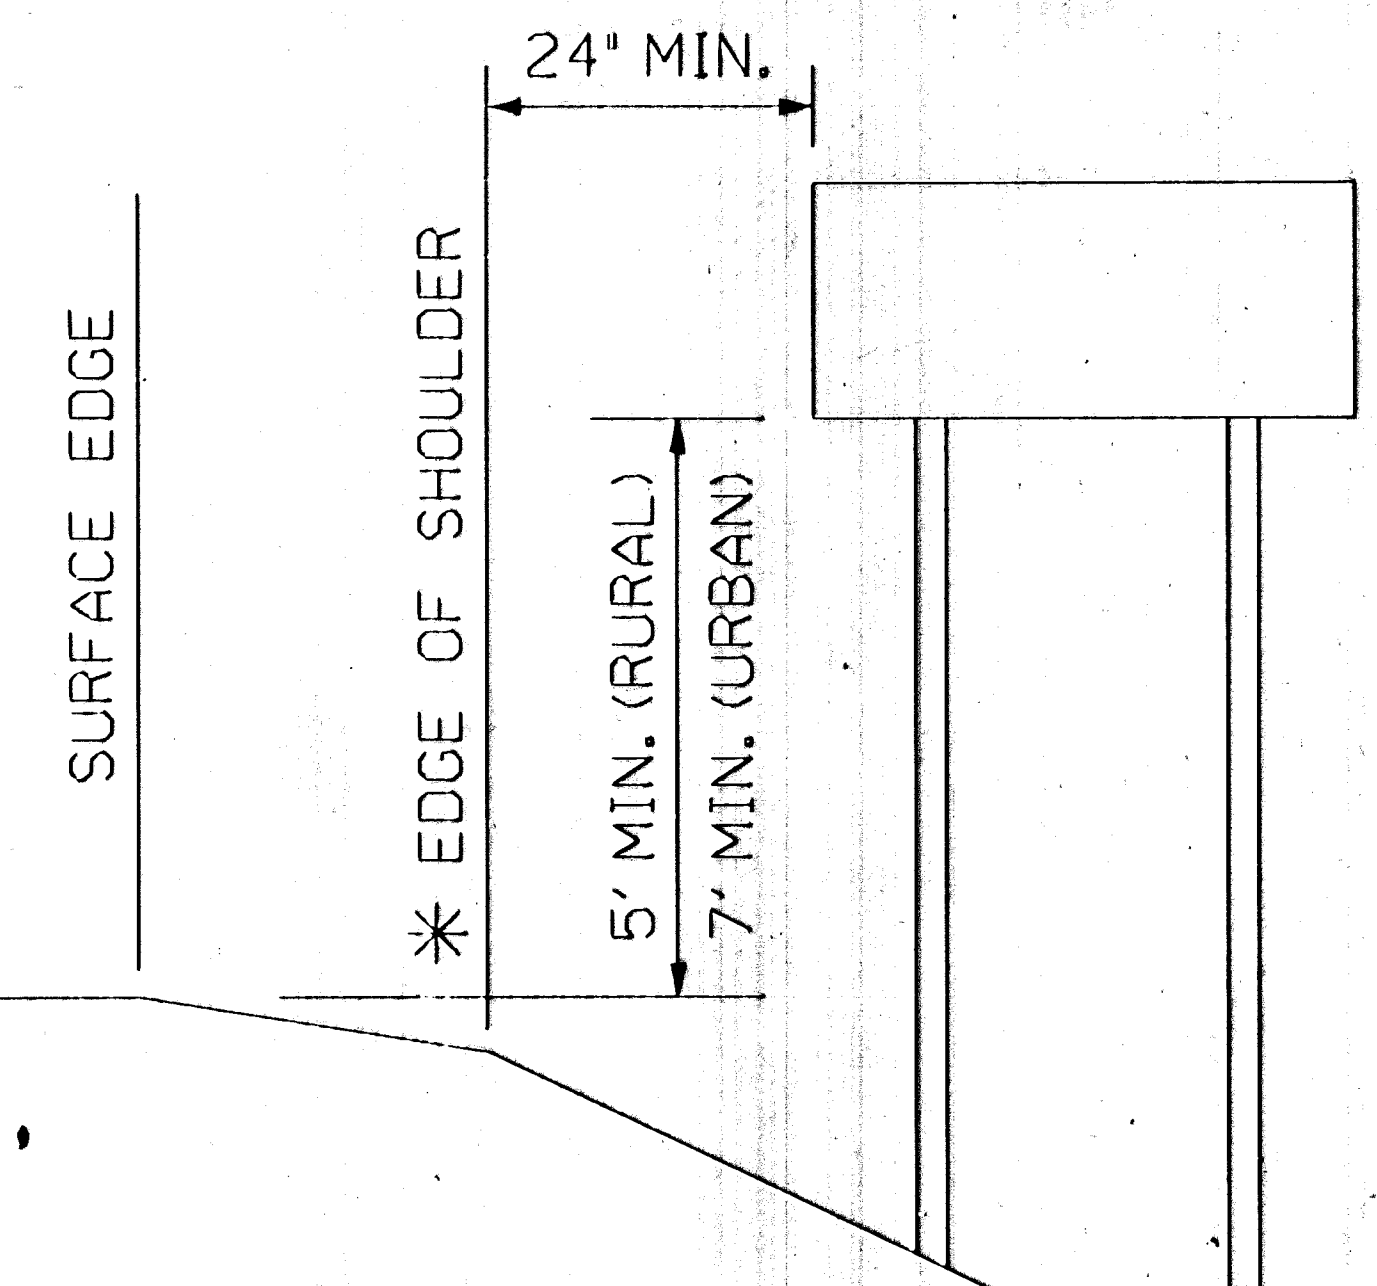

* If there is no shoulder, the min. distance to the sign is measured from surface edge.

Height and Lateral Placement

3					
2					
1					
NO.	DATE		REVISED	BY	APP'D

KANSAS DEPARTMENT OF TRANSPORTATION

DETAILS FOR

I 104 (INFORMATIONAL) SIGN

'GIVE 'EM A BRAKE'

TE775

8-17-93

FINA APPROVED	NO. 6-93	APP'D	Ward & Johnston
DESIGNED BPH	DETAILED BPH	QUANTITIES	TRACED
DESIGN CR.	DETAIL CR.	QUANT CR.	TRACE CR.