

**PARKING, DRIVEWAY, SIDEWALK, WHEELCHAIR RAMPS,
DRAINAGE AND SITE IMPROVEMENT ON
STEARMAN CT. & WHITNEY LN. IN PLAINVIEW**


INDEX NO. 618058

CITY OF WICHITA, KANSAS

M. E. LINDEBAK - CITY ENGINEER.

INDEX OF SHEETS

SHEET	1	-	TITLE SHEET
SHEET	2-4	-	EXISTING TOPO. AND REMOVAL AREAS
SHEET	5-7	-	CONSTRUCTION PLANS
SHEET	8-9	-	DETAIL SHEETS
SHEET	10-12	-	PLATS

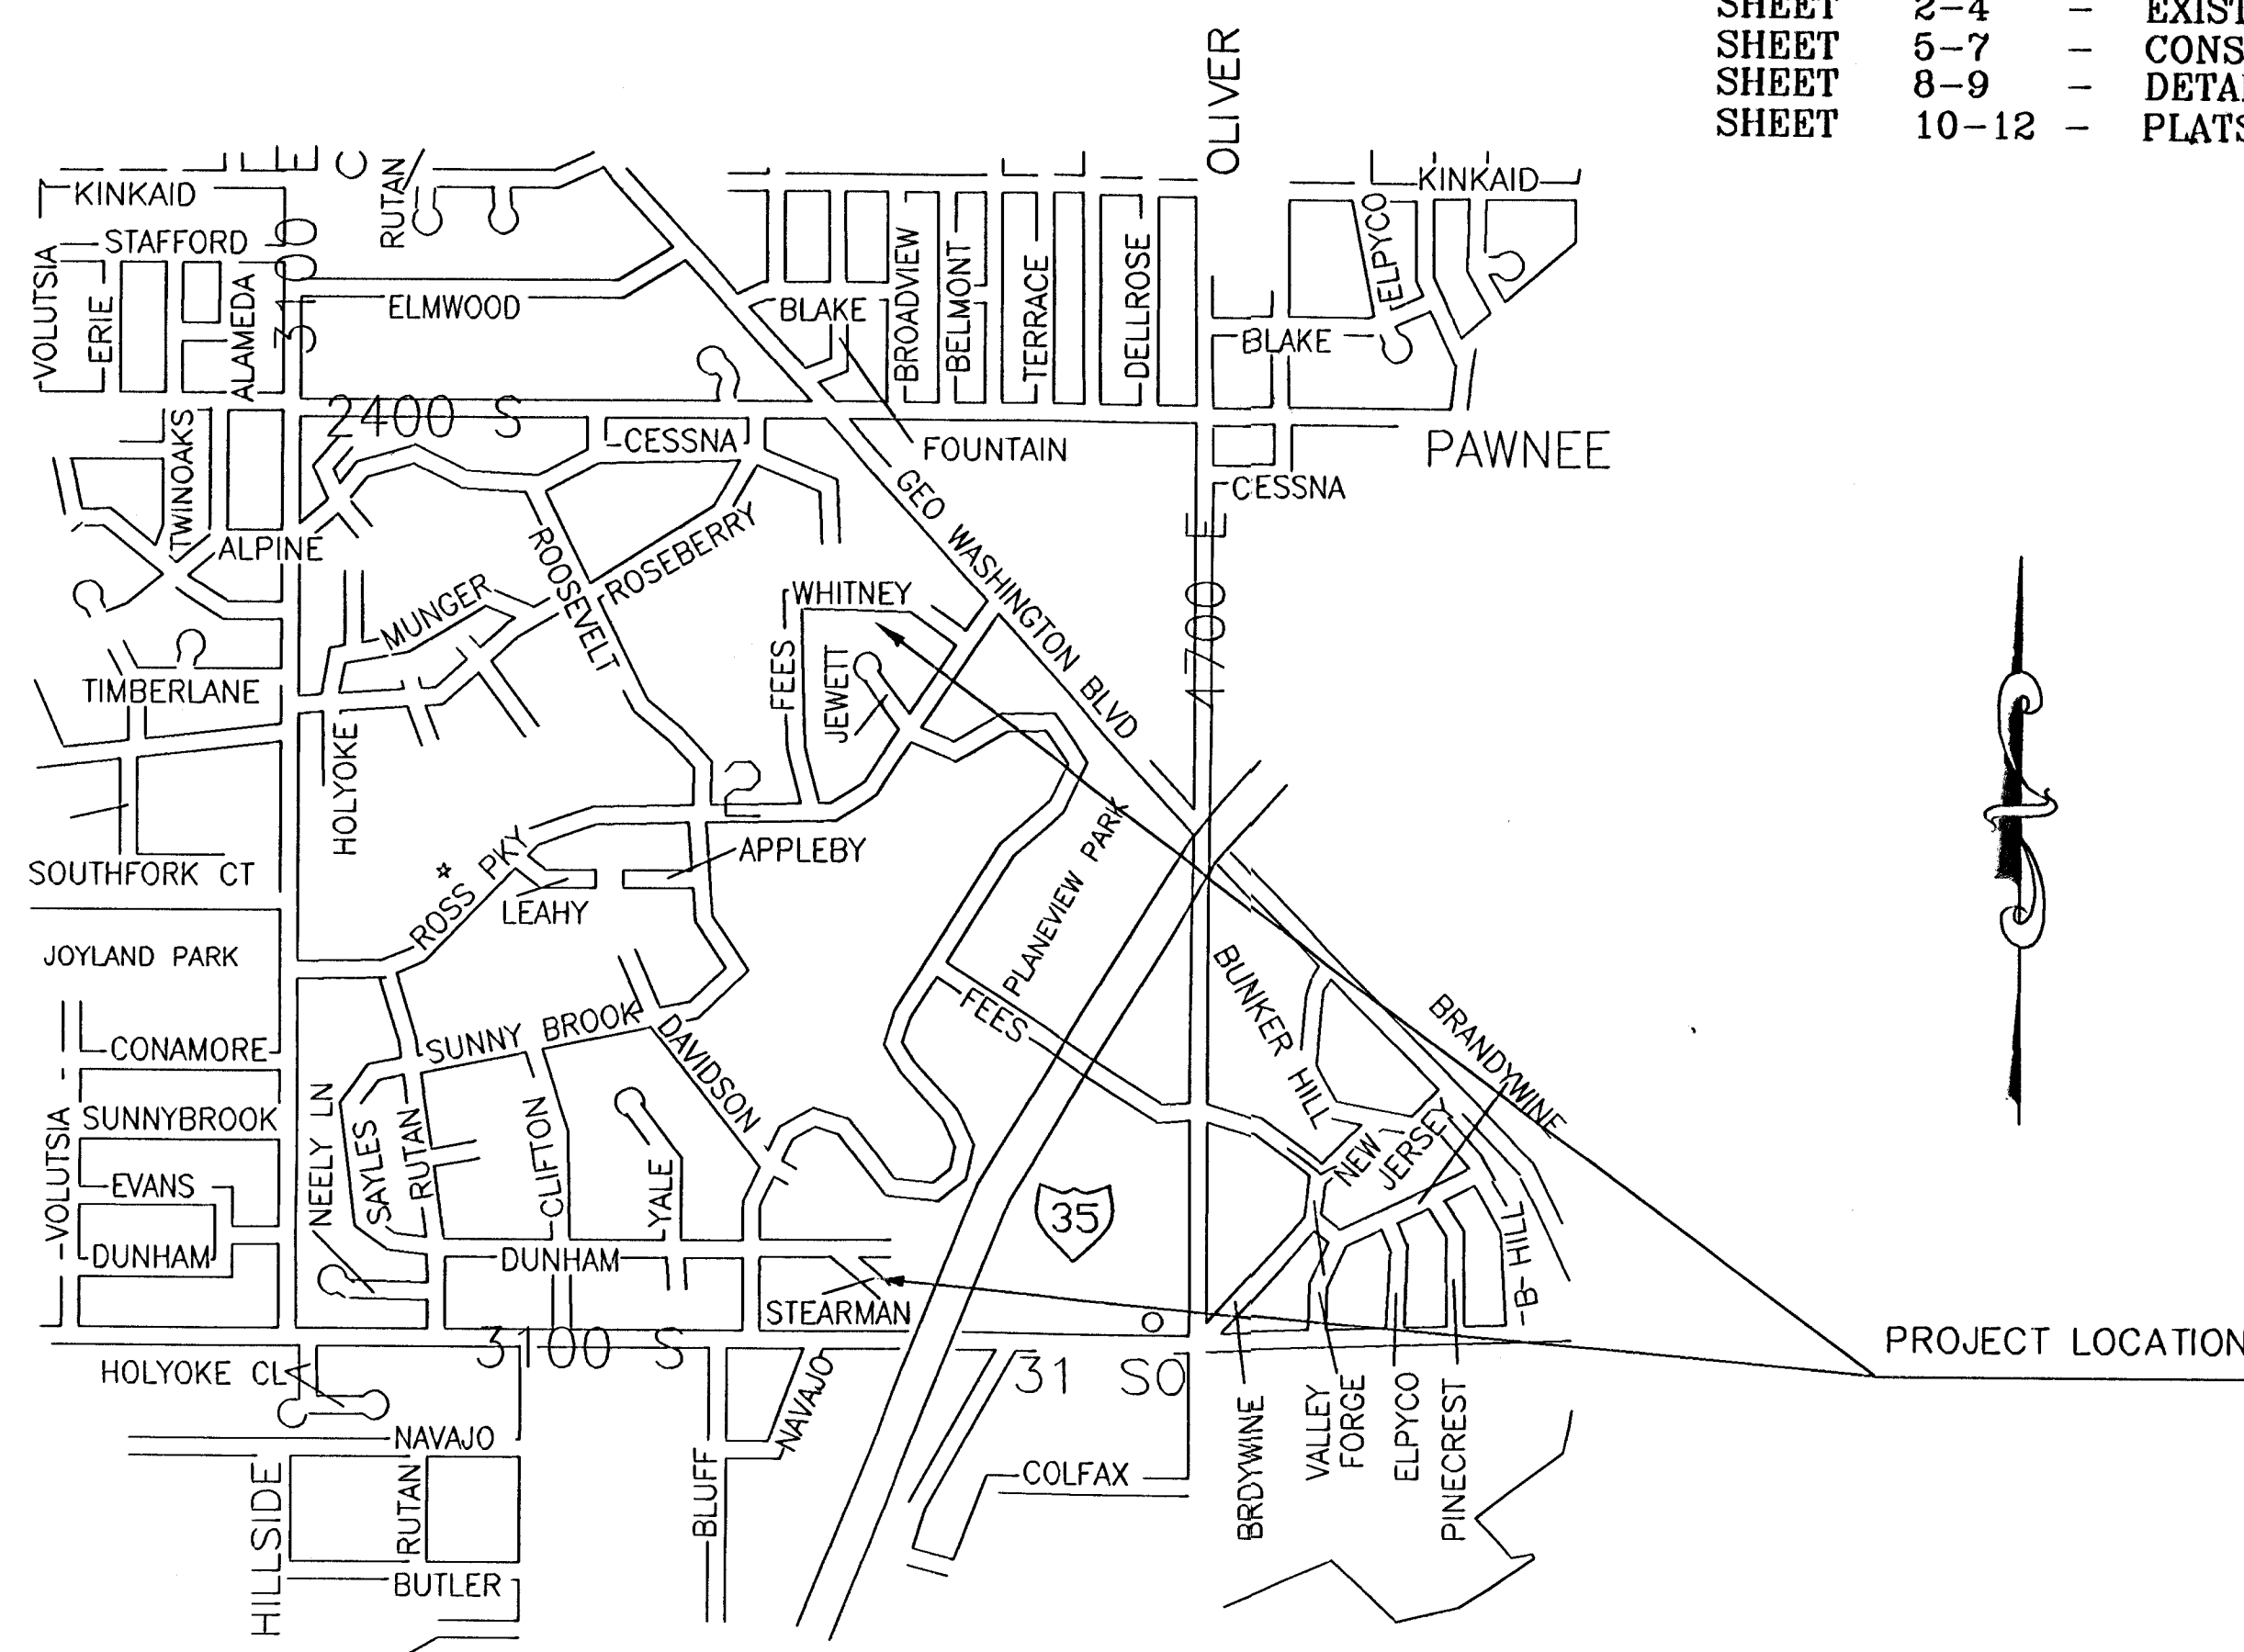

NOT TO SCALE

WHITNEY LN. & STEARMAN CT.
SITE IMPROVEMENTS
TITLE SHEET
INDEX # 618058
SHEET 1 OF 12
DRAWN: B.R.

DESIGN: R