



Plot-Time: HH:MM:SS
Last Plot-Date: Today
APP.
CKD.
TR.
DR.
DES.
PLOT CAD
SURV.

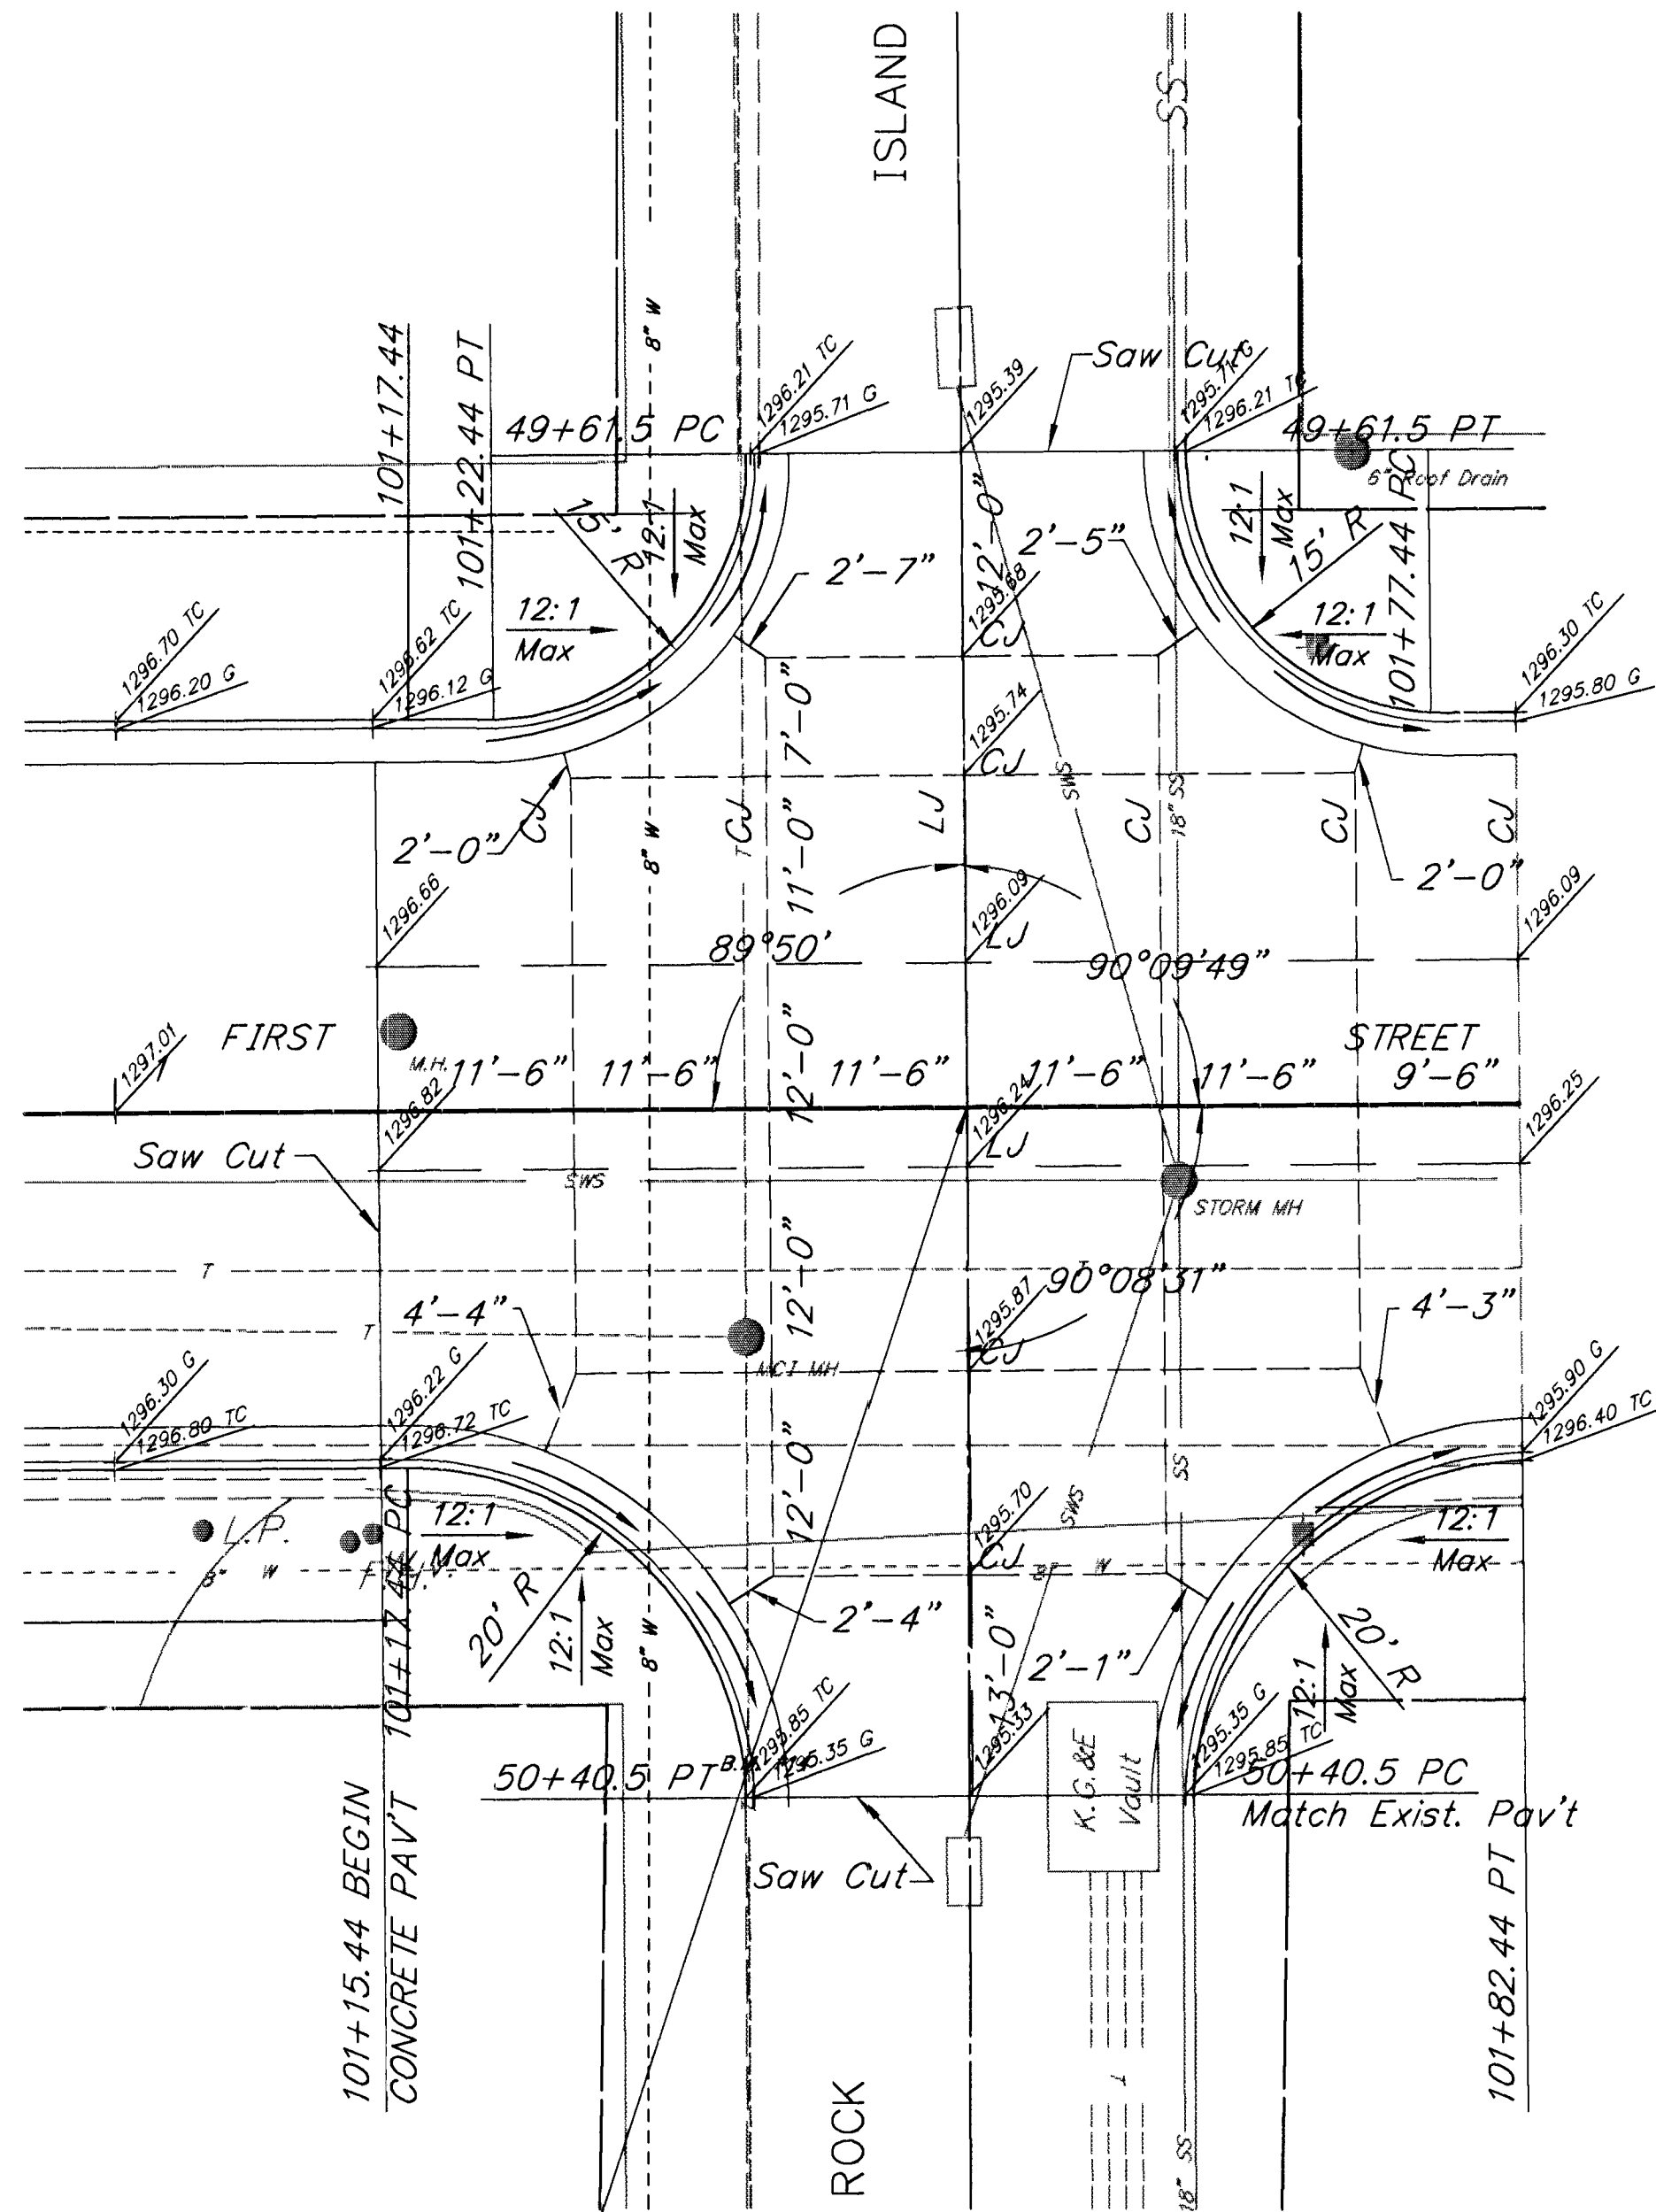

Sta. 101+49.94 @ 1st St.
Sta. 50+00 @ Rock Island

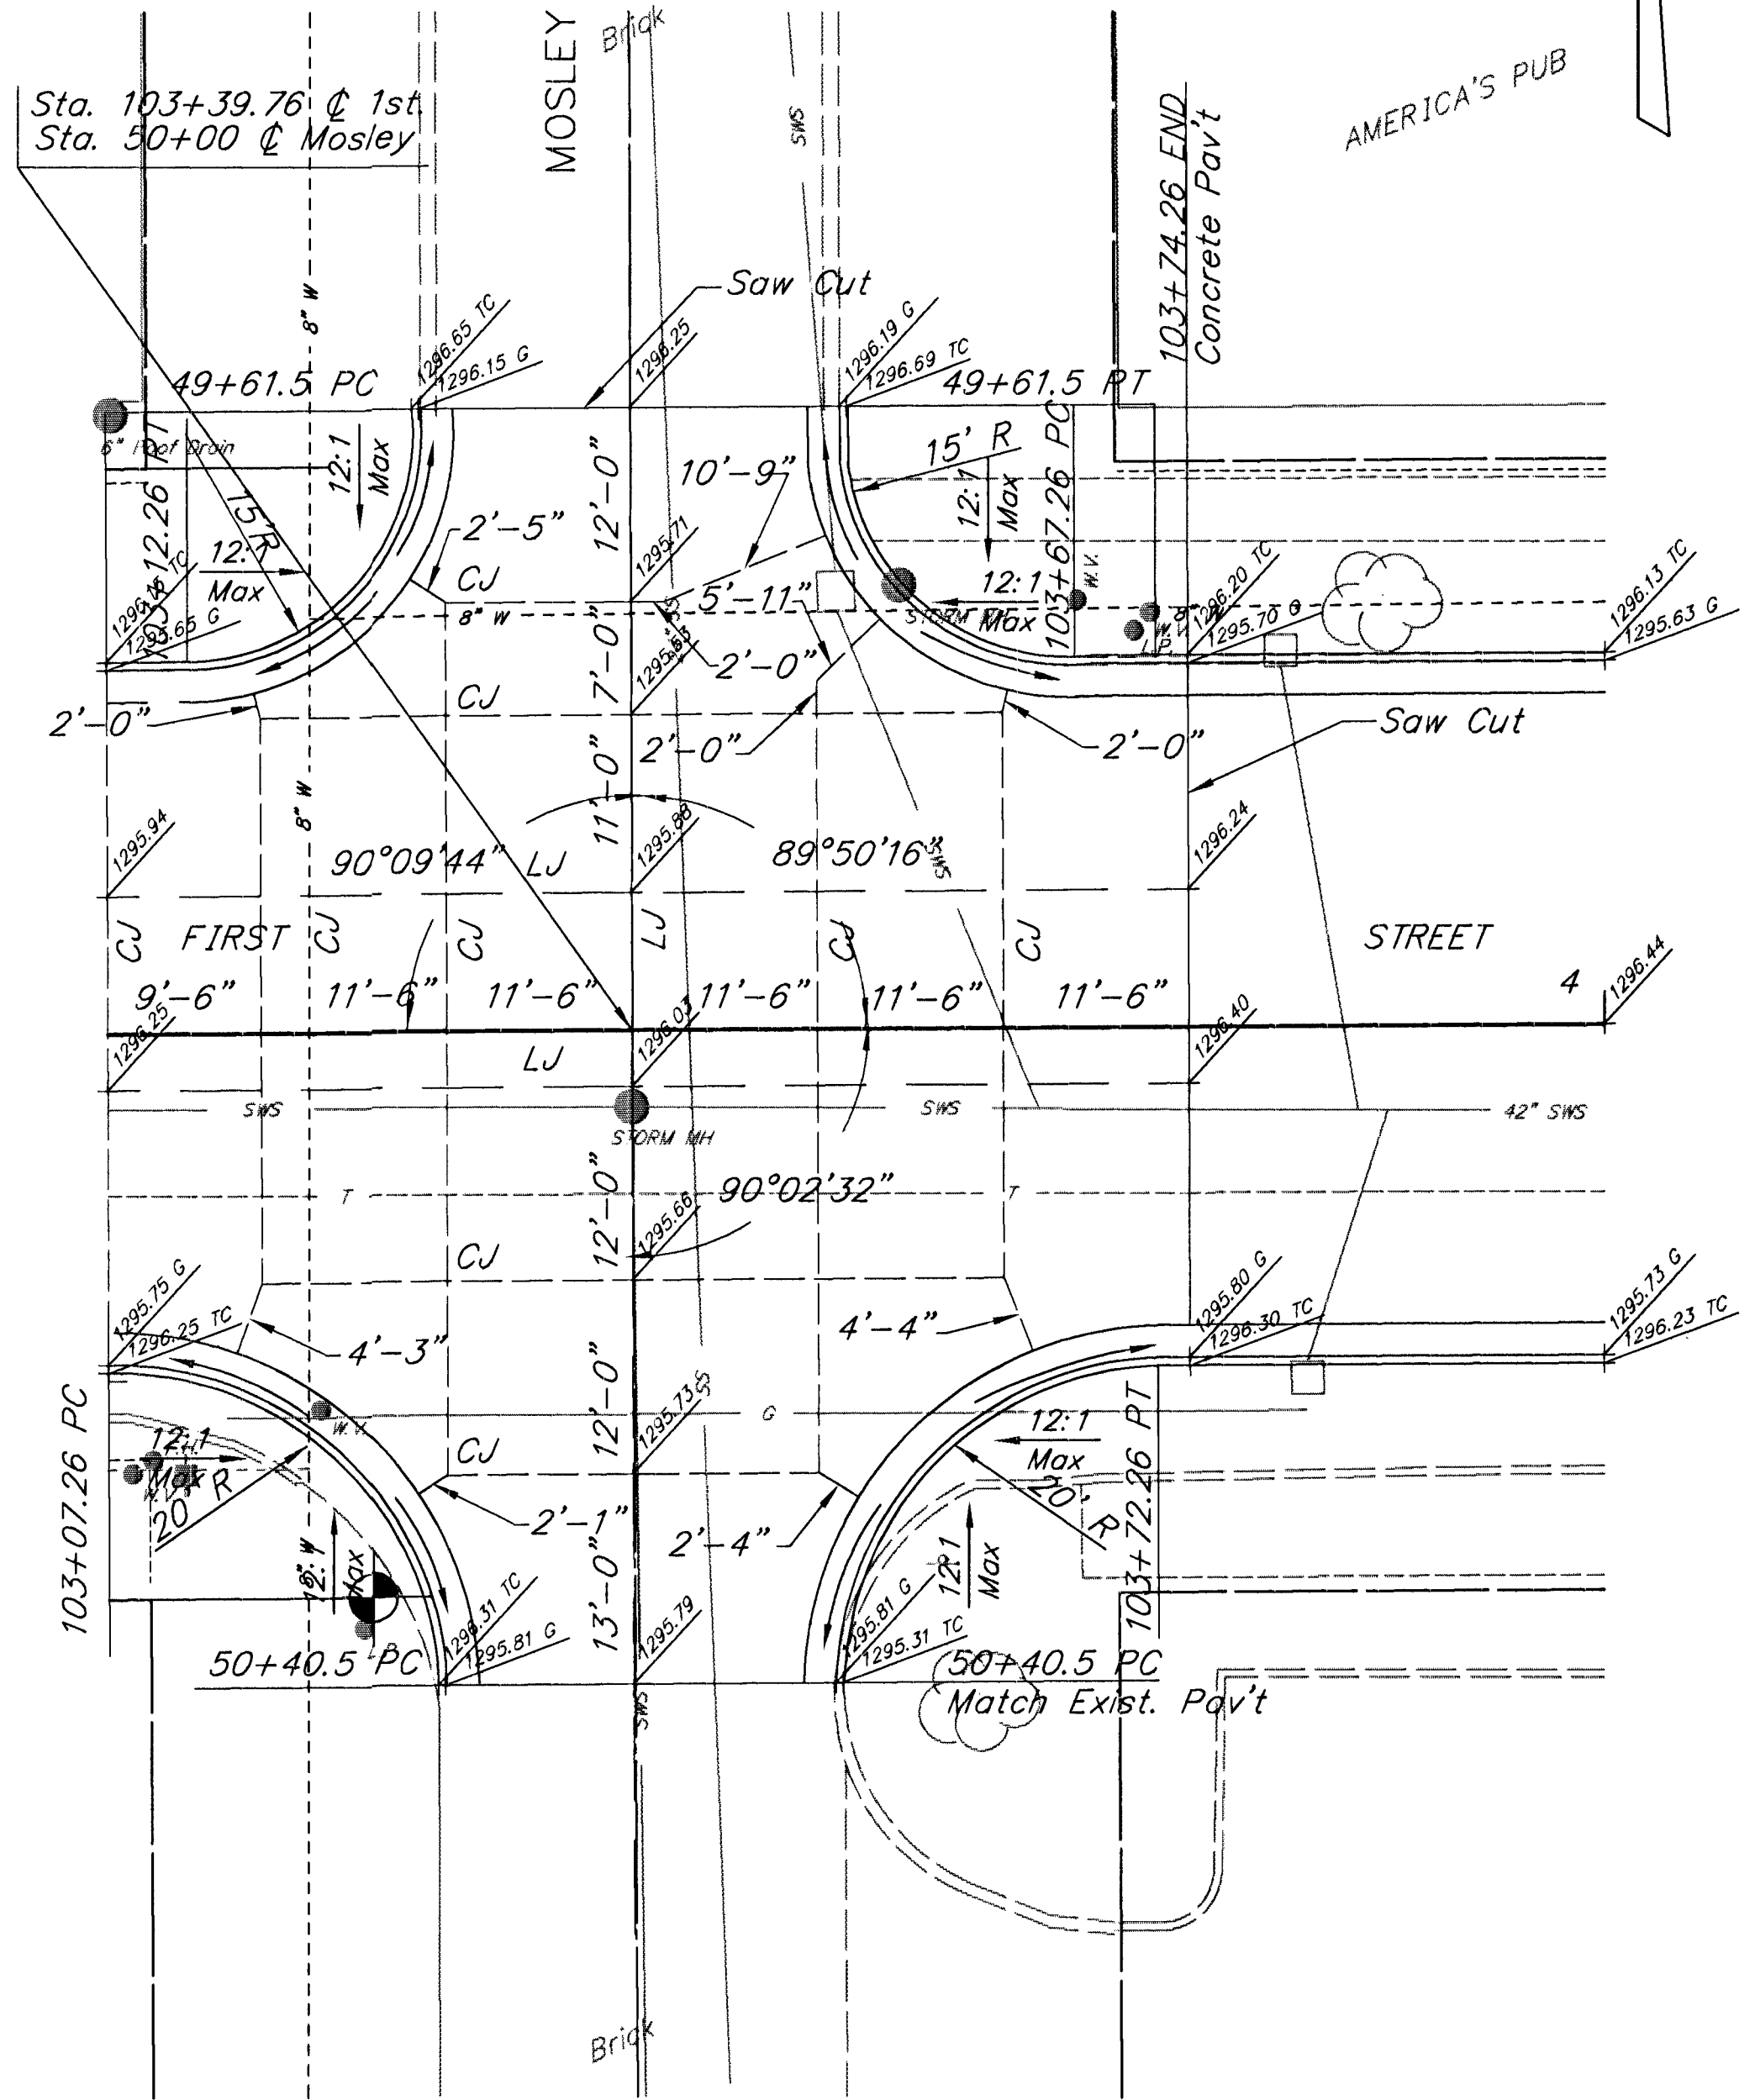

NOTE:
Elevations shown are to top of concrete base.
Prior to the pour, the Contractor shall verify
concrete base depth, which varies with the
brick paver dimensions. See sheets 3 & 8
for typical section and paver detail.

CITY OF WICHITA	
FIRST STREET	
INTERSECTION DETAILS	
Booker ASSOCIATES INC. OF KANSAS Wichita Kansas	
SCALE 1"=10'	DATE MAY, 1997
DWG. NO. K9540	