


NOTES:

1. CONSTRUCTION TRAFFIC CONTROL SHALL BE PAID FOR ON AN EACH PER DAY BASIS
2. ONE-WAY, NORTH BOUND TRAFFIC WILL BE MAINTAINED DURING STAGE 1.


SCALE: 1" = 50'

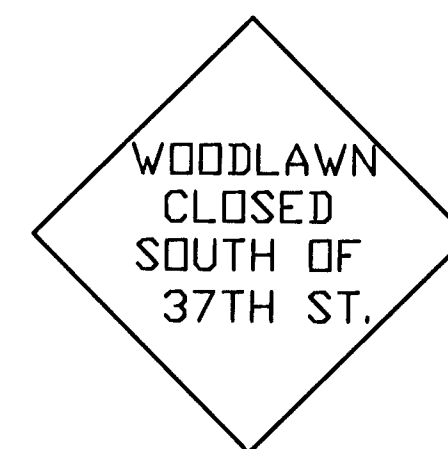


48" X 48", BLACK ON YELLOW REFL.

SPECIAL SIGN A

SPECIAL SIGN A WITH M4-9R BELOW

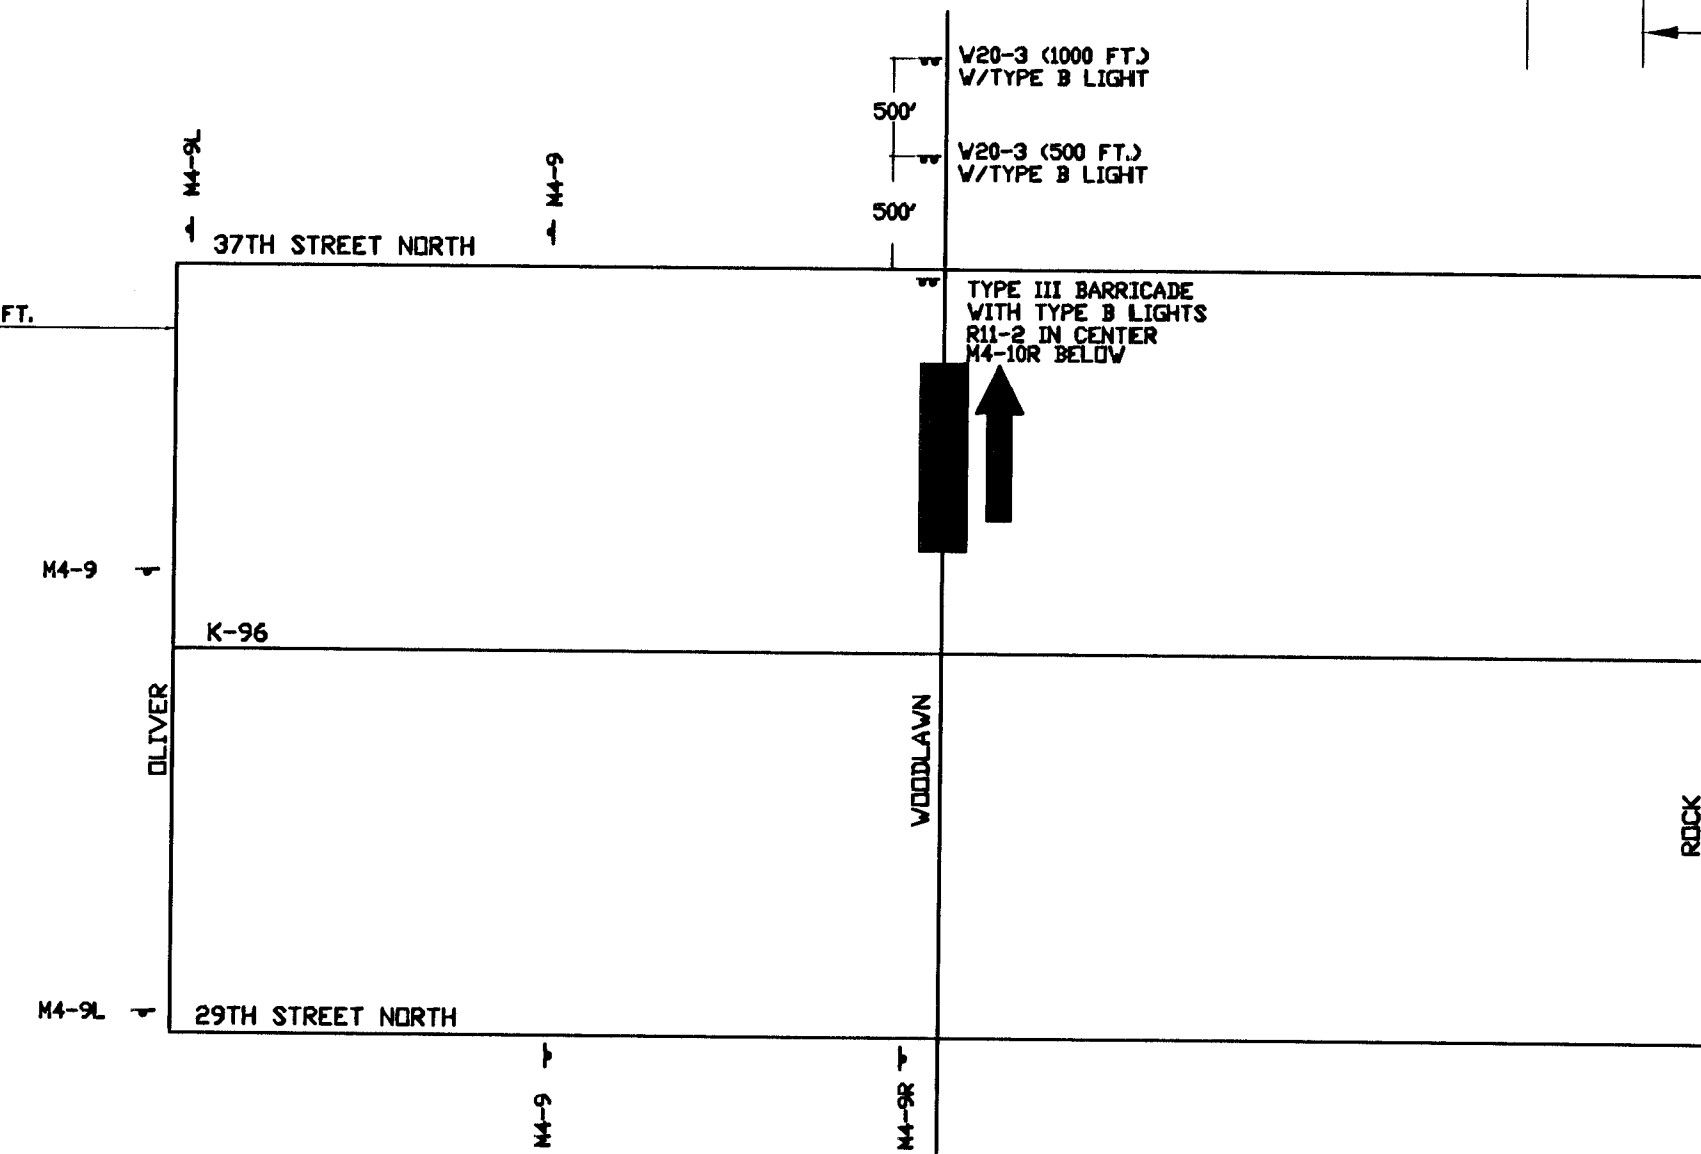

OFFSITE ADVANCE SIGNING
NO SCALE

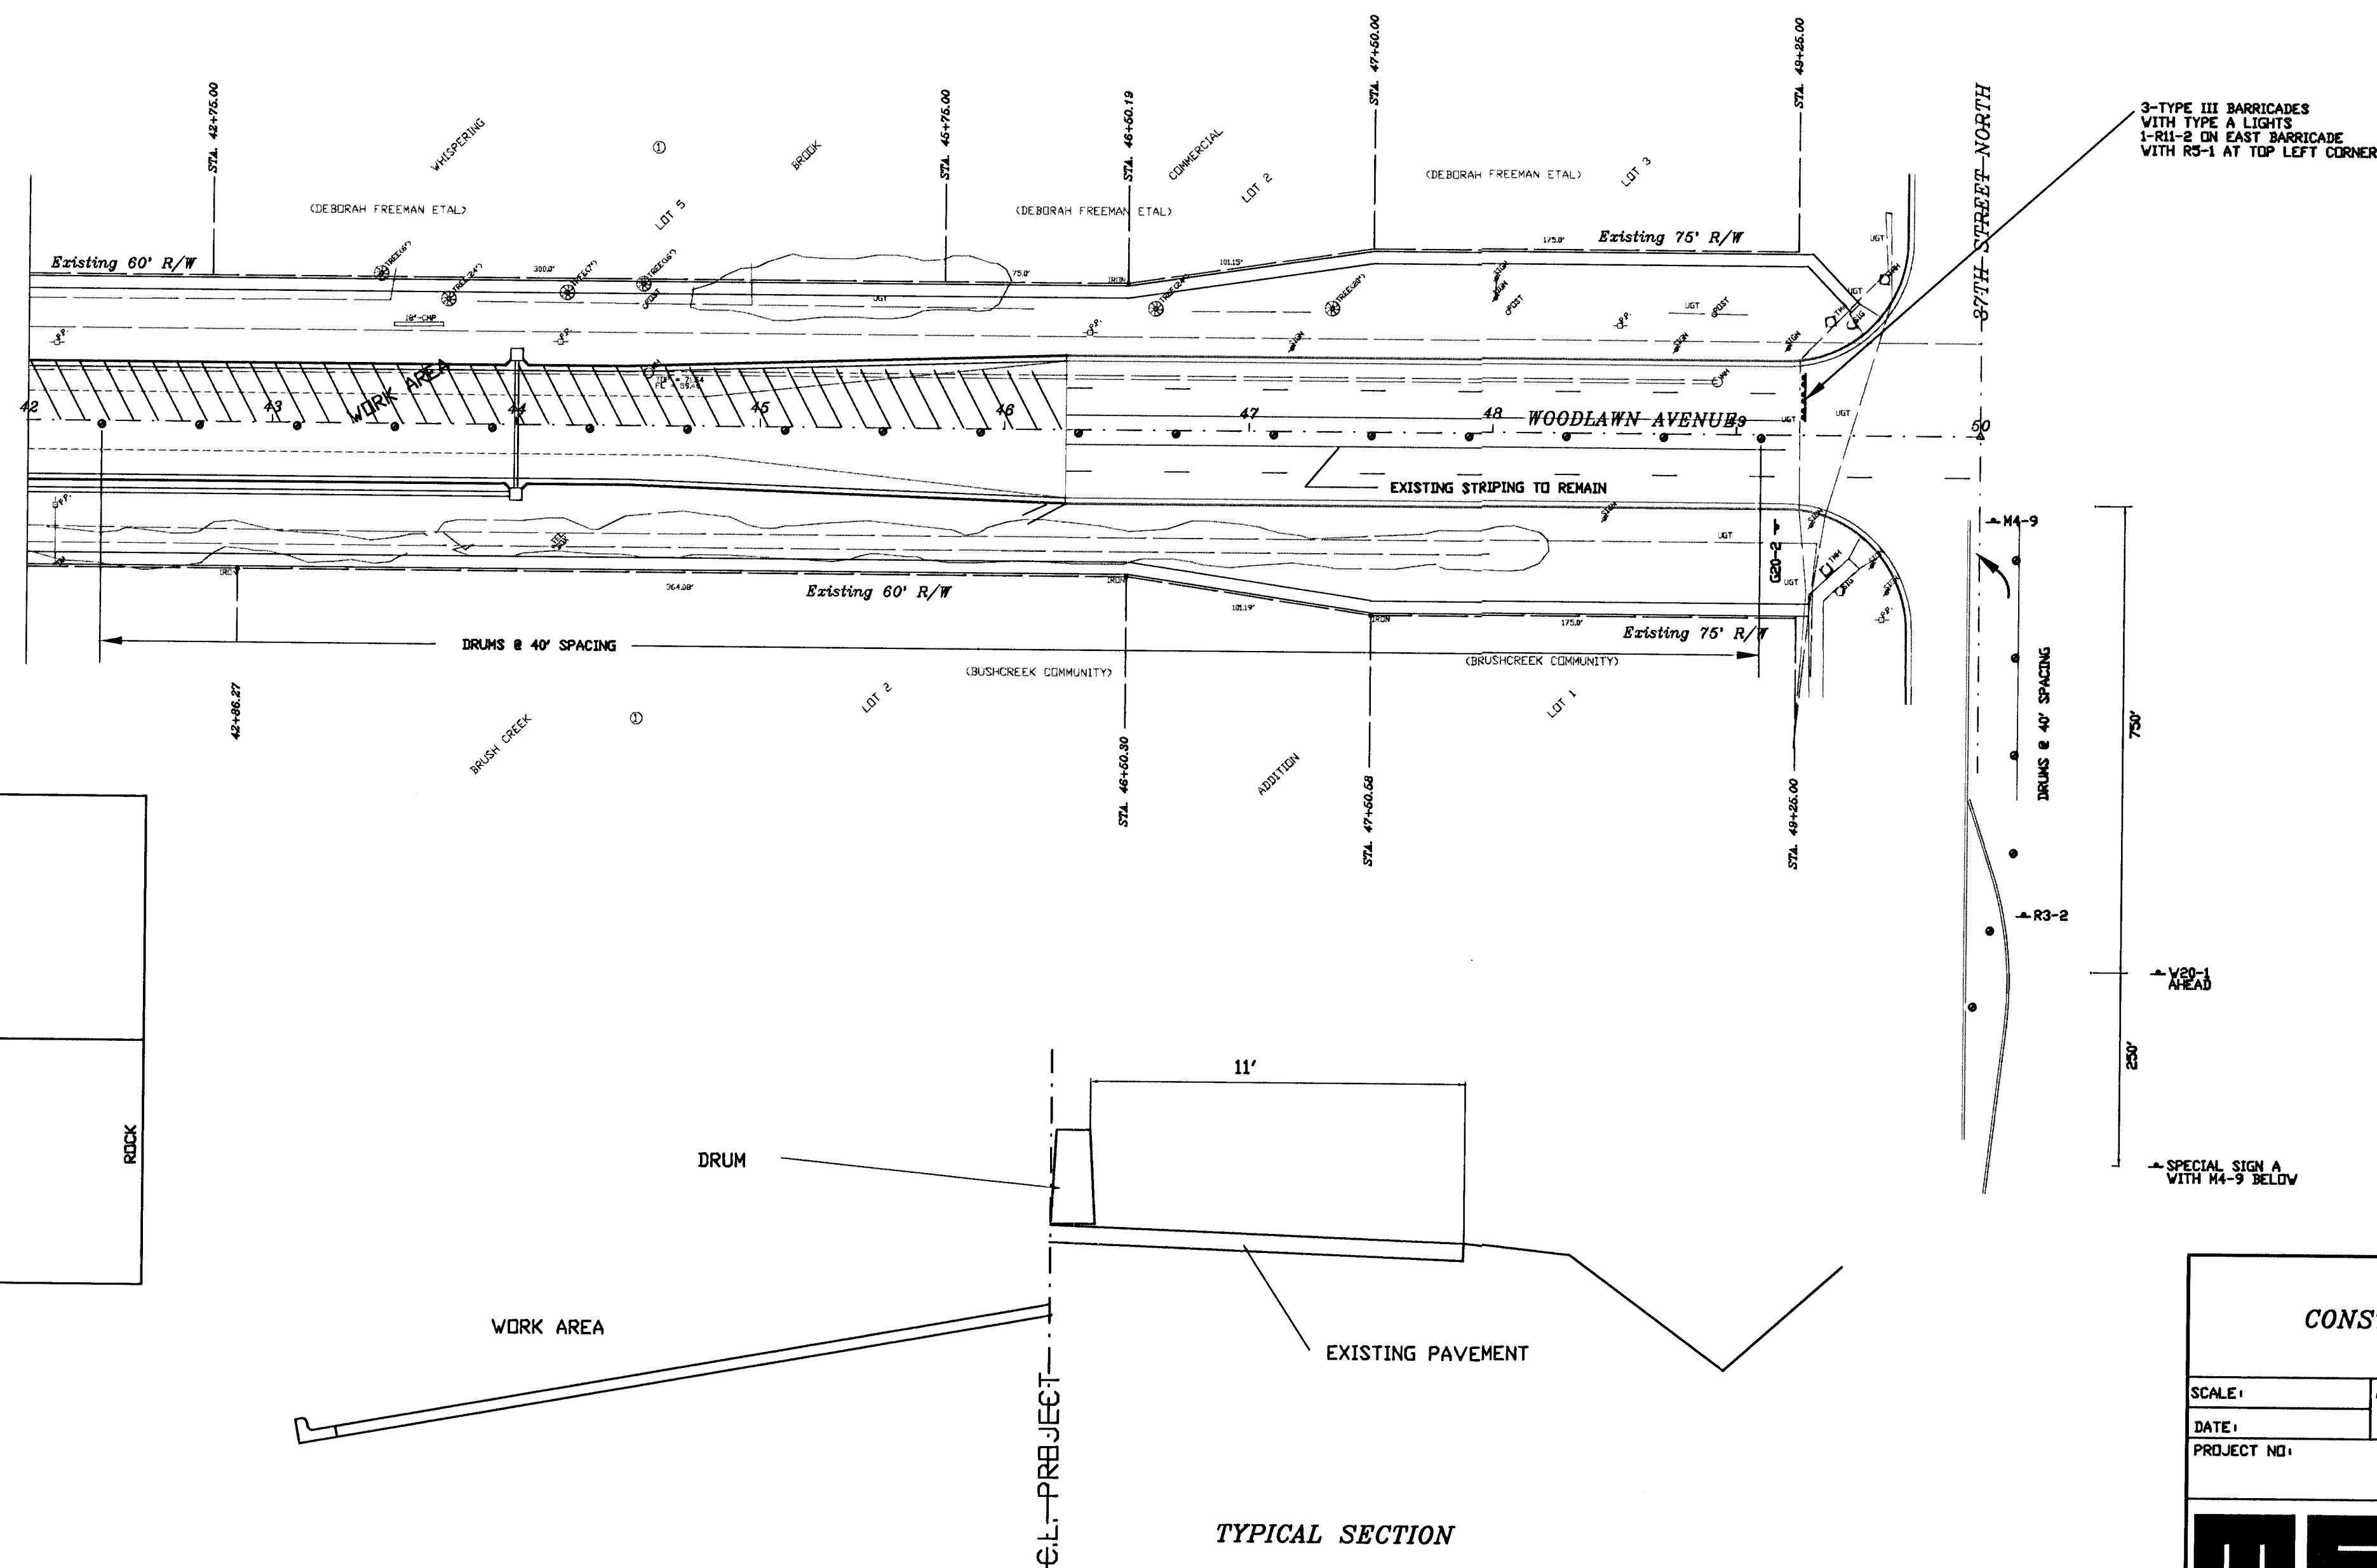

TYPICAL SECTION

STAGE 1
CONSTRUCTION TRAFFIC CONTROL
WOODLAWN AVENUE

SCALE:	APPROVED:	DRAWN BY:
DATE:	CHECKED:	
PROJECT NO:		SHEET NO.:

ME MUNICIPAL ENGINEERS
254-LAURA, SUITE 201
WICHITA, KANSAS 67211
316-262-3842