

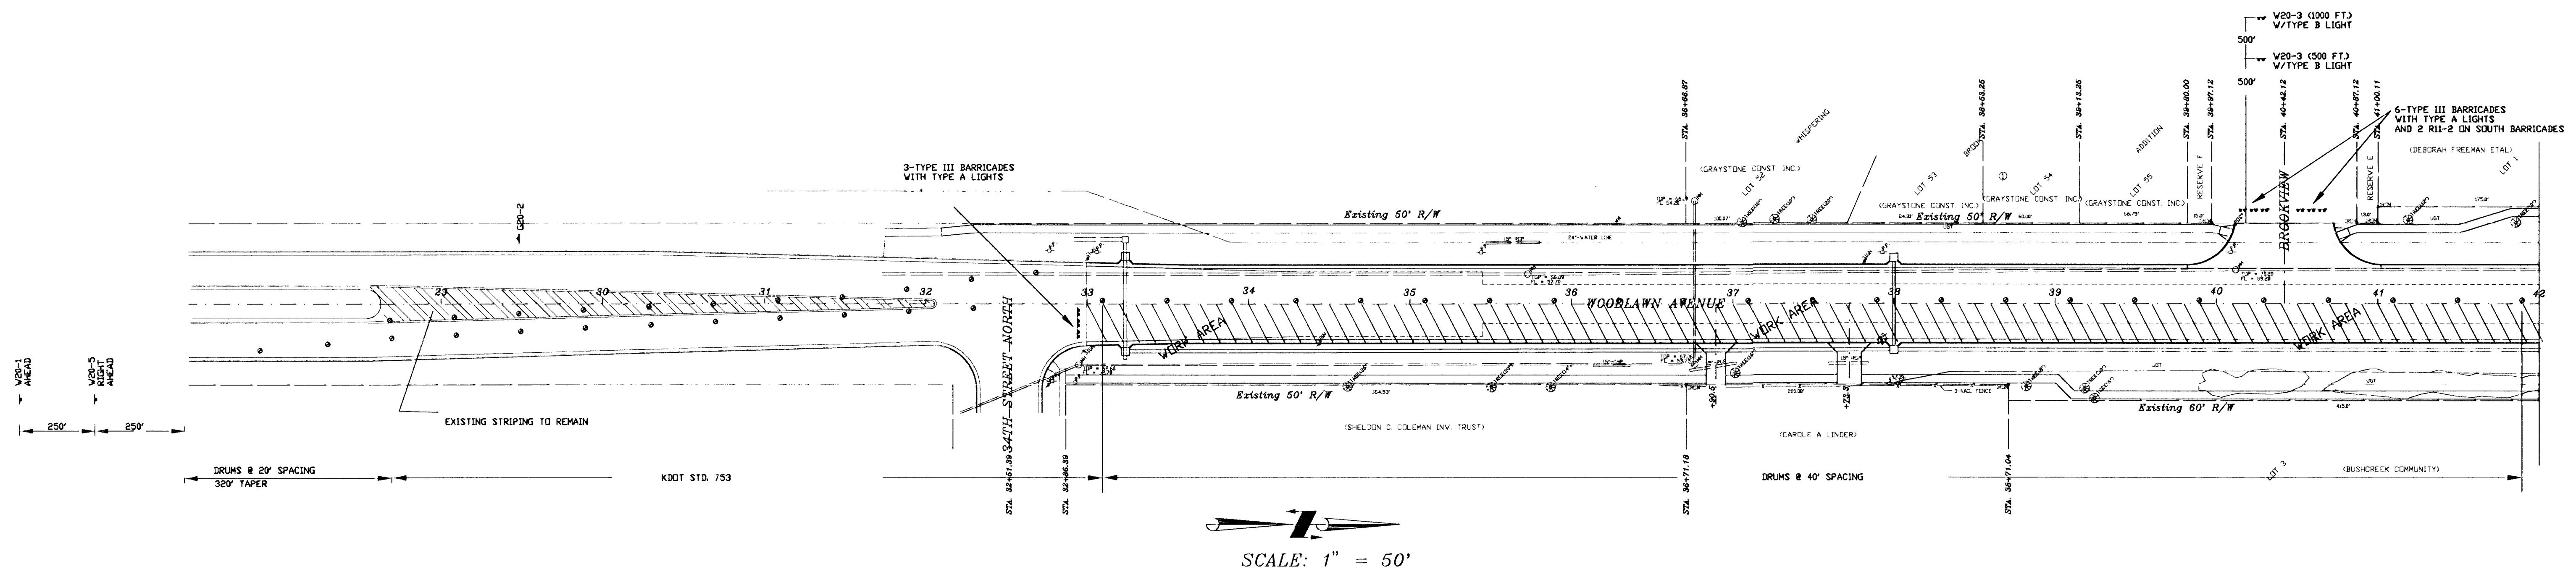


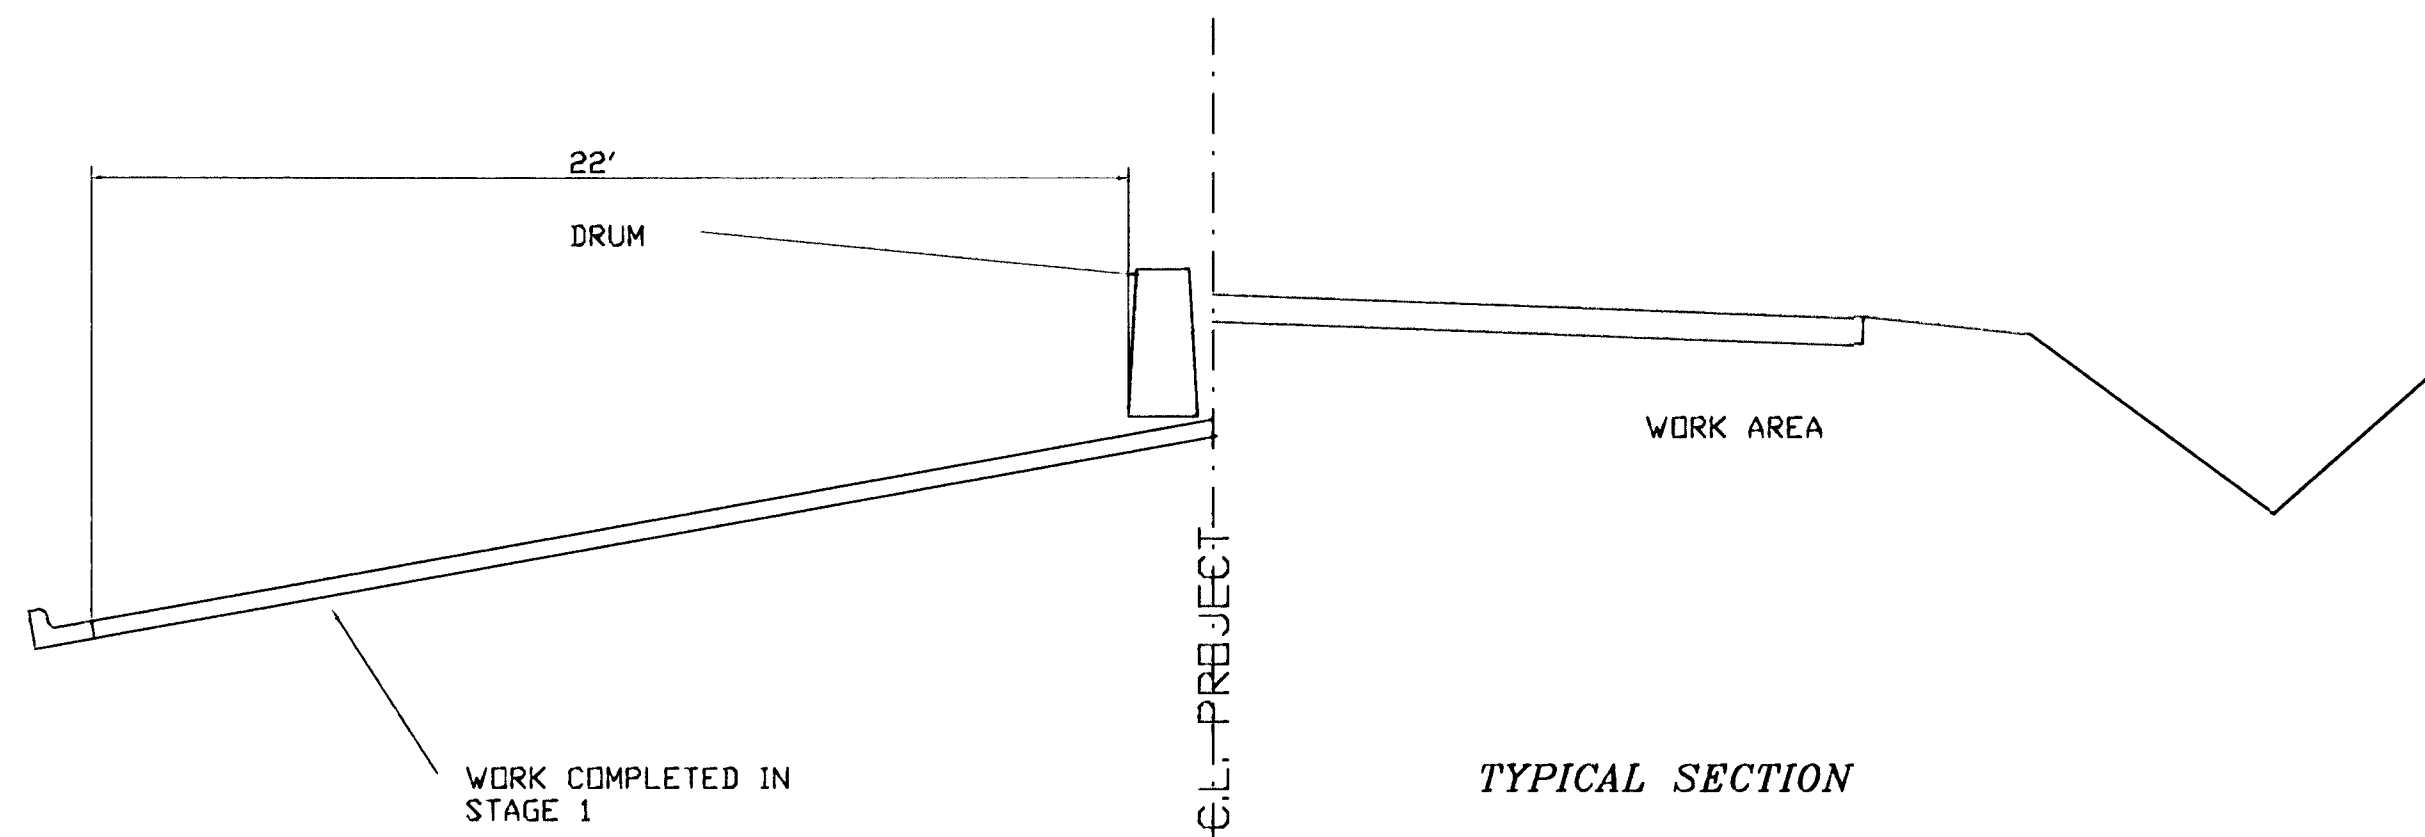

NOTES:

1. OFF-SITE ADVANCE SIGNING SHALL BE SAME AS SHOWN ON SHEET 25
2. ONE-WAY, NORTH BOUND TRAFFIC WILL BE MAINTAINED DURING STAGE 2.

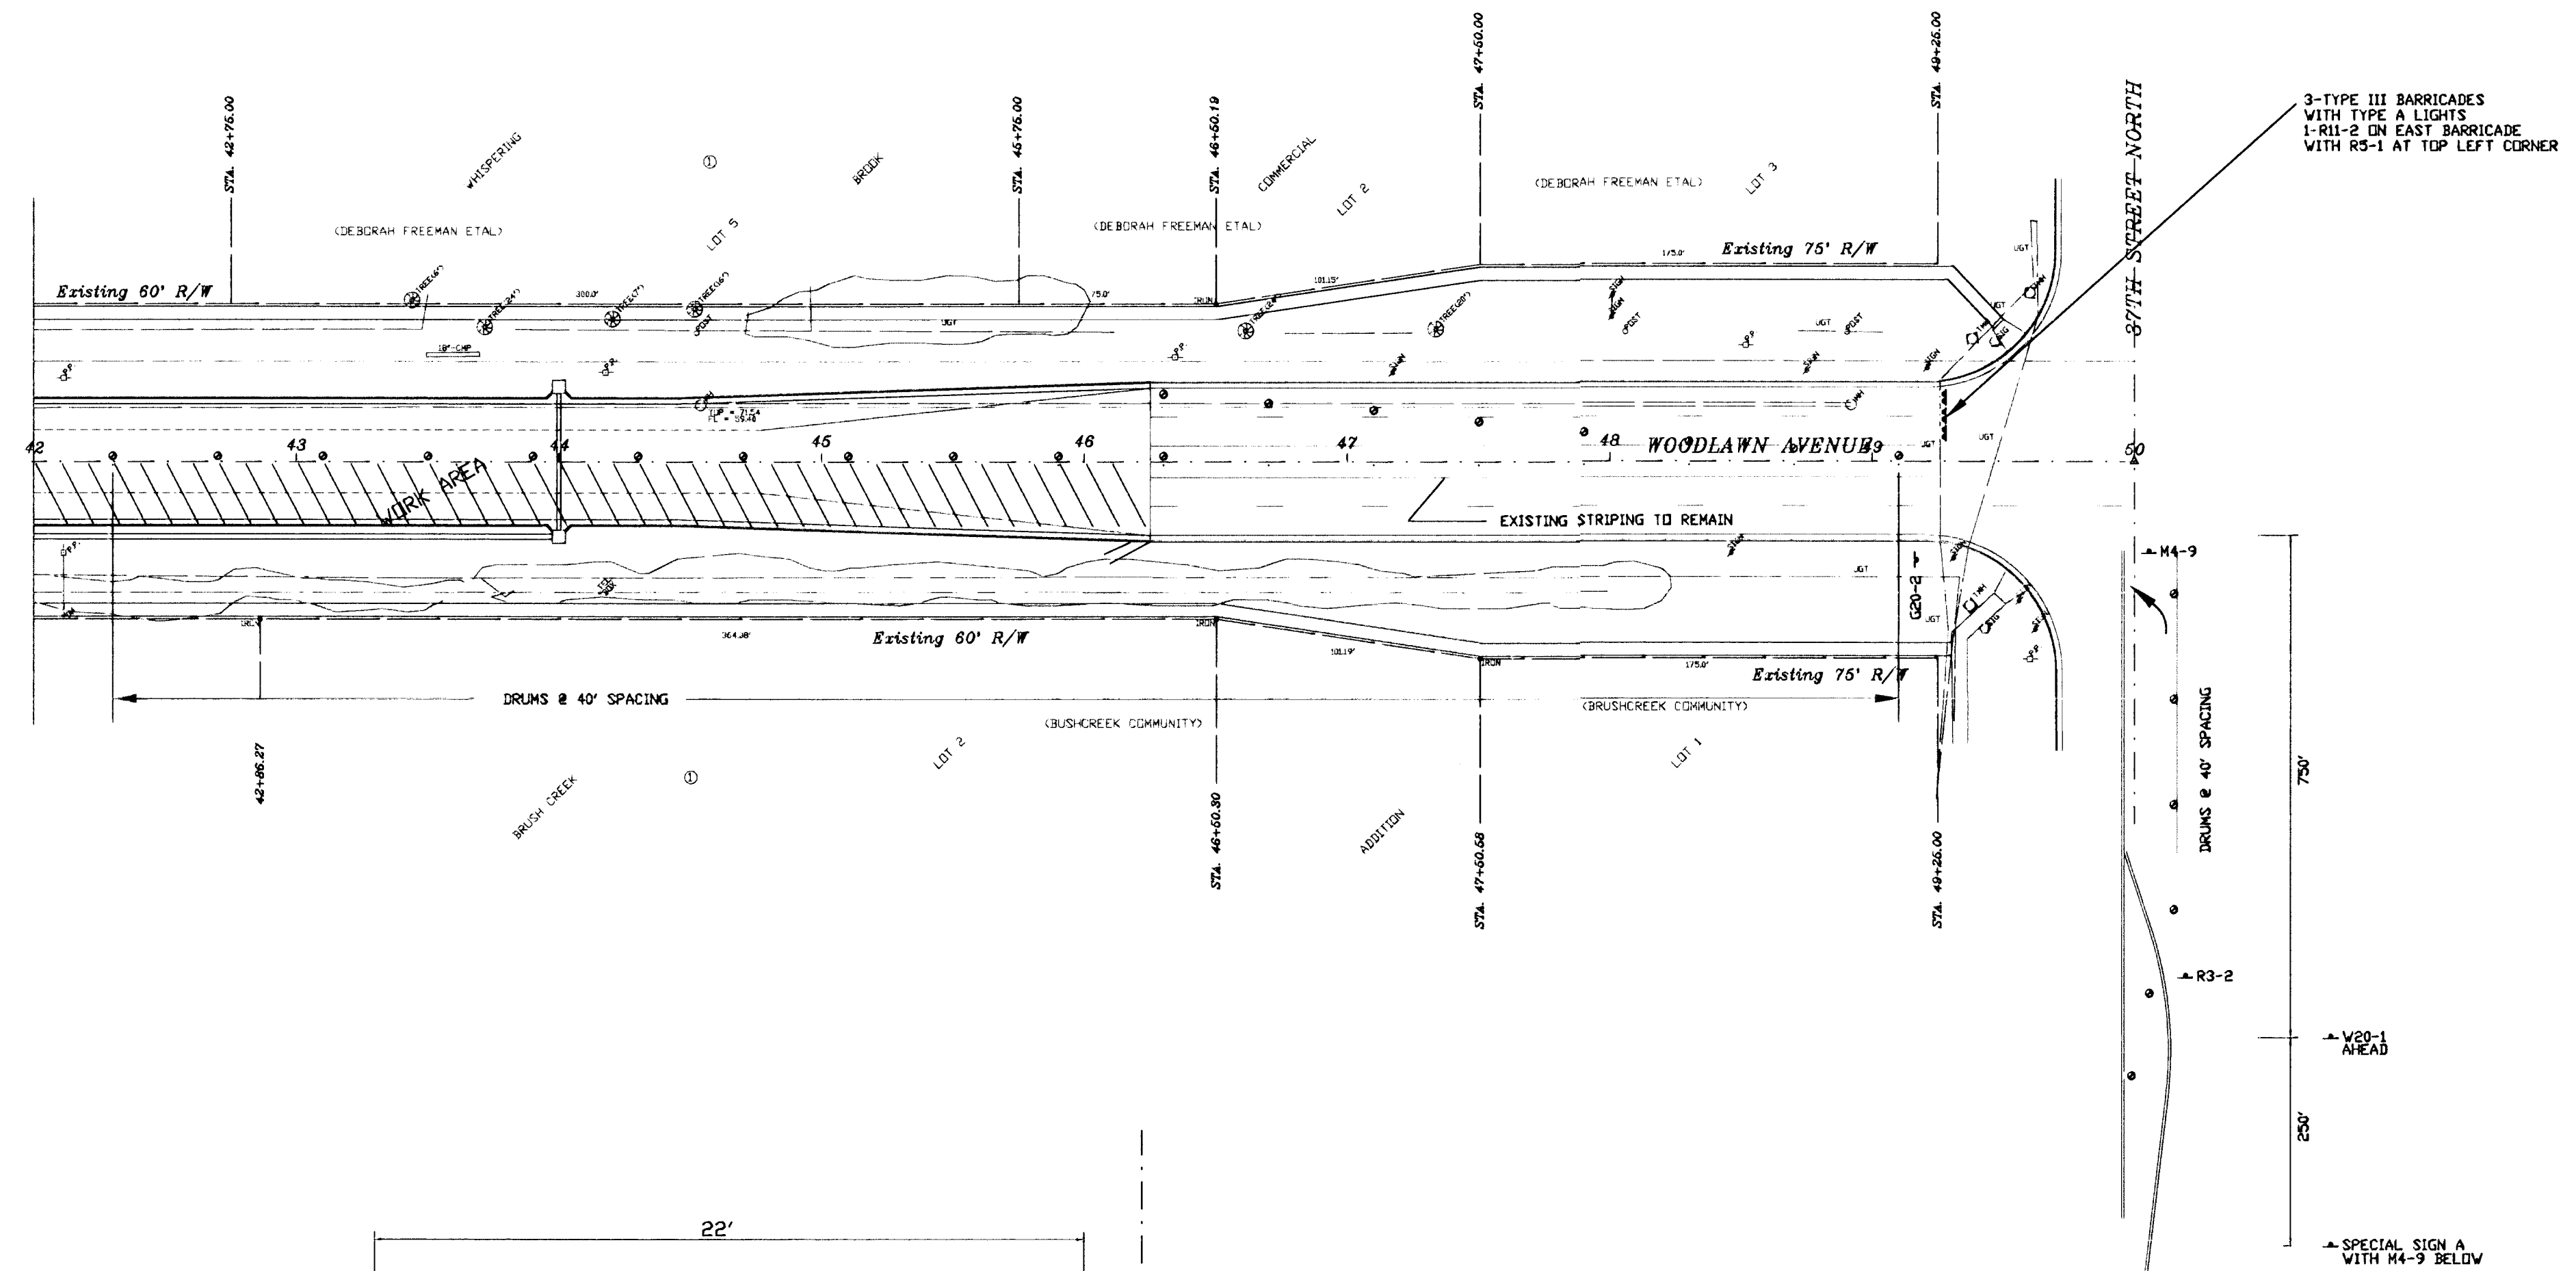

STAGE 2 CONSTRUCTION TRAFFIC CONTROL WOODLAWN AVENUE		
SCALE:	APPROVED:	DRAWN BY:
DATE:		CHECKED:
PROJECT NO.:		SHEET NO.: