
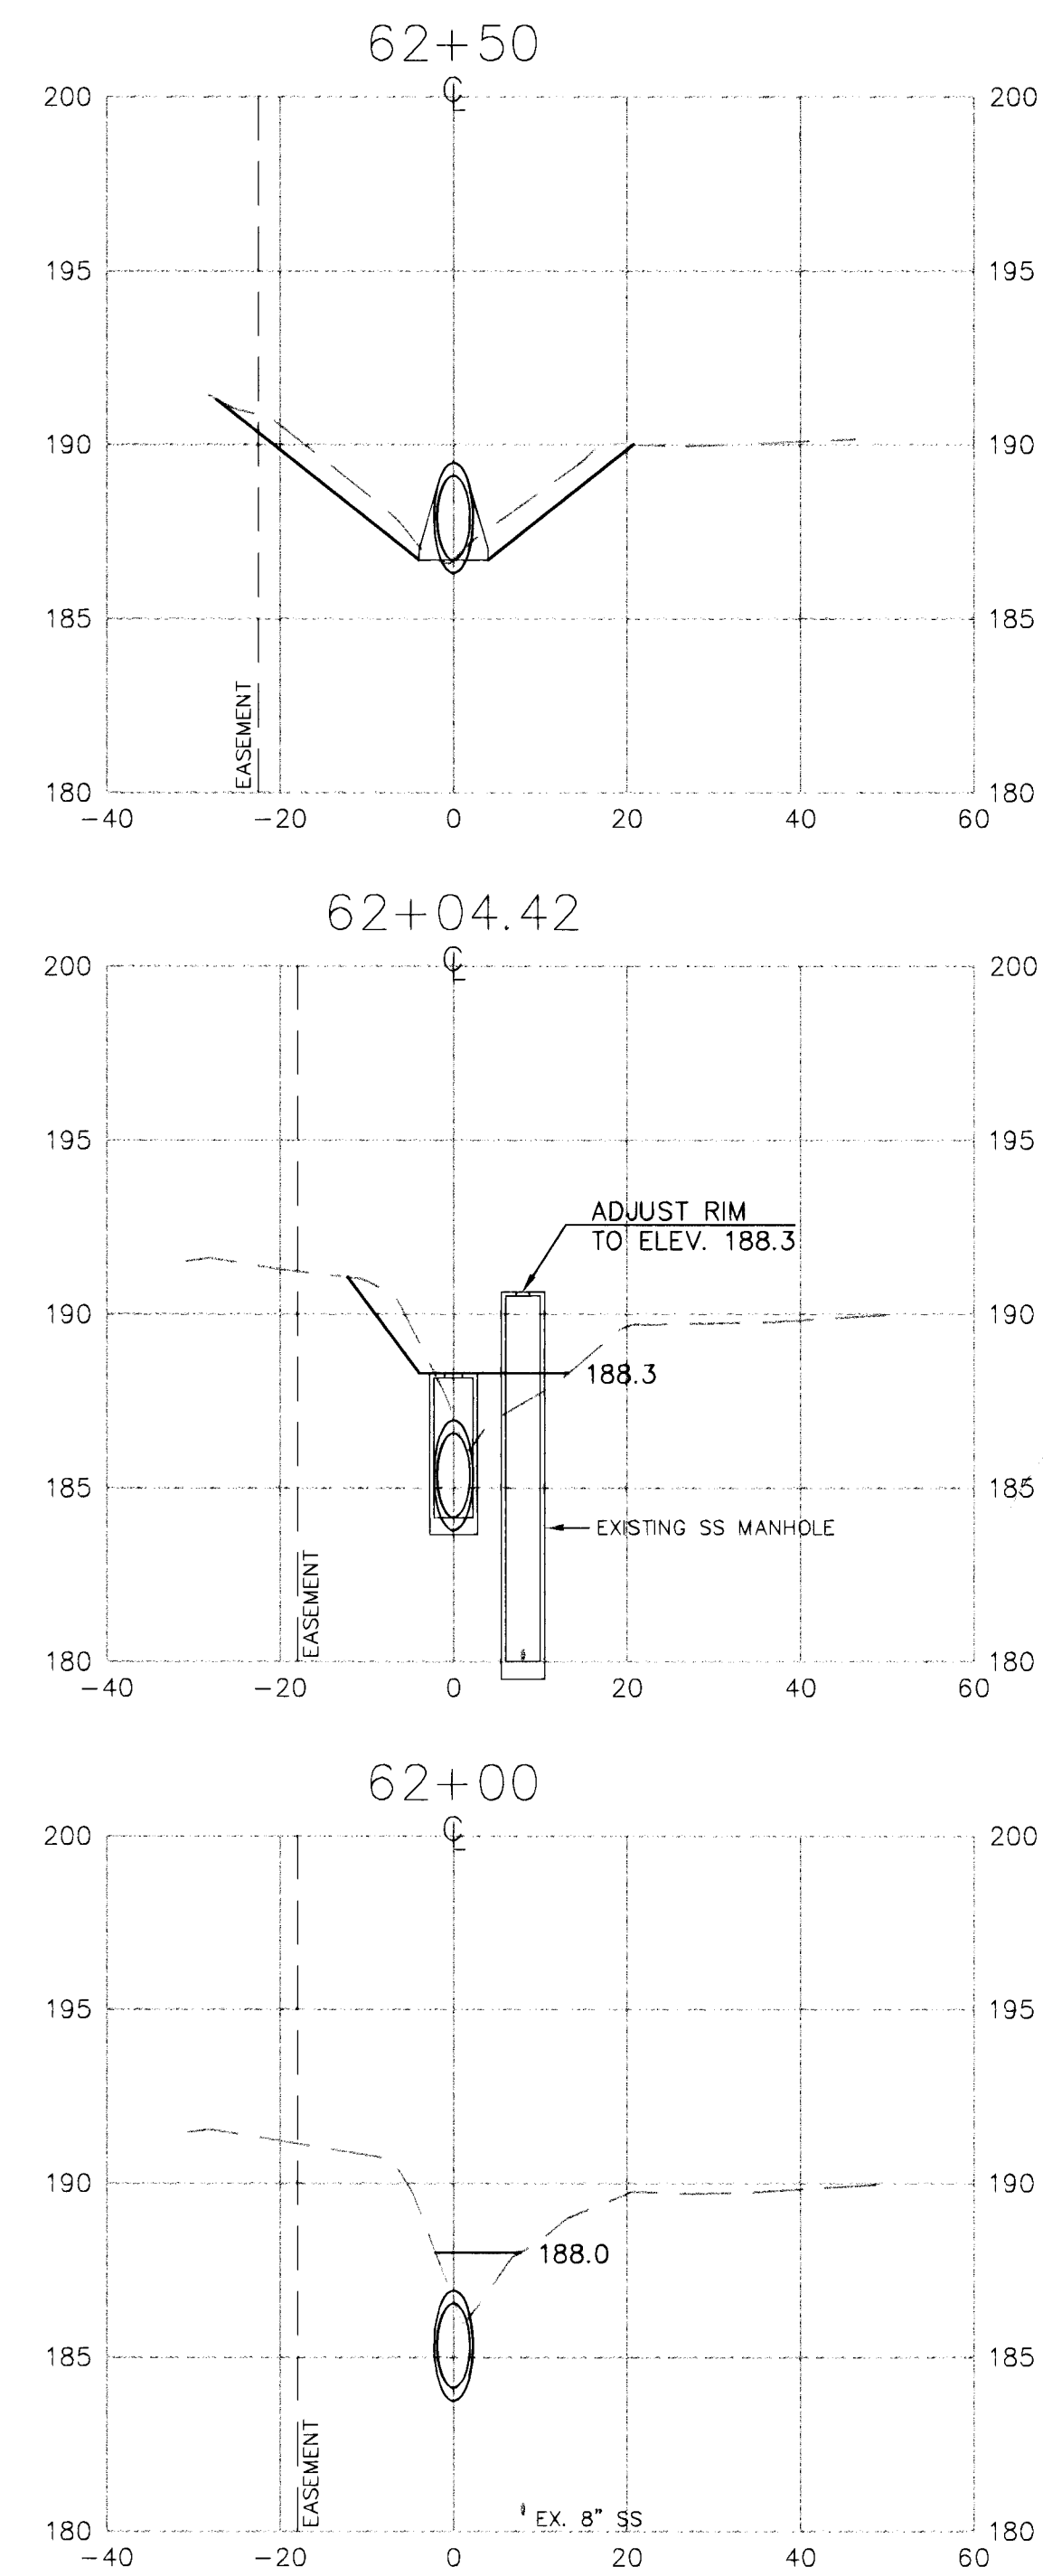


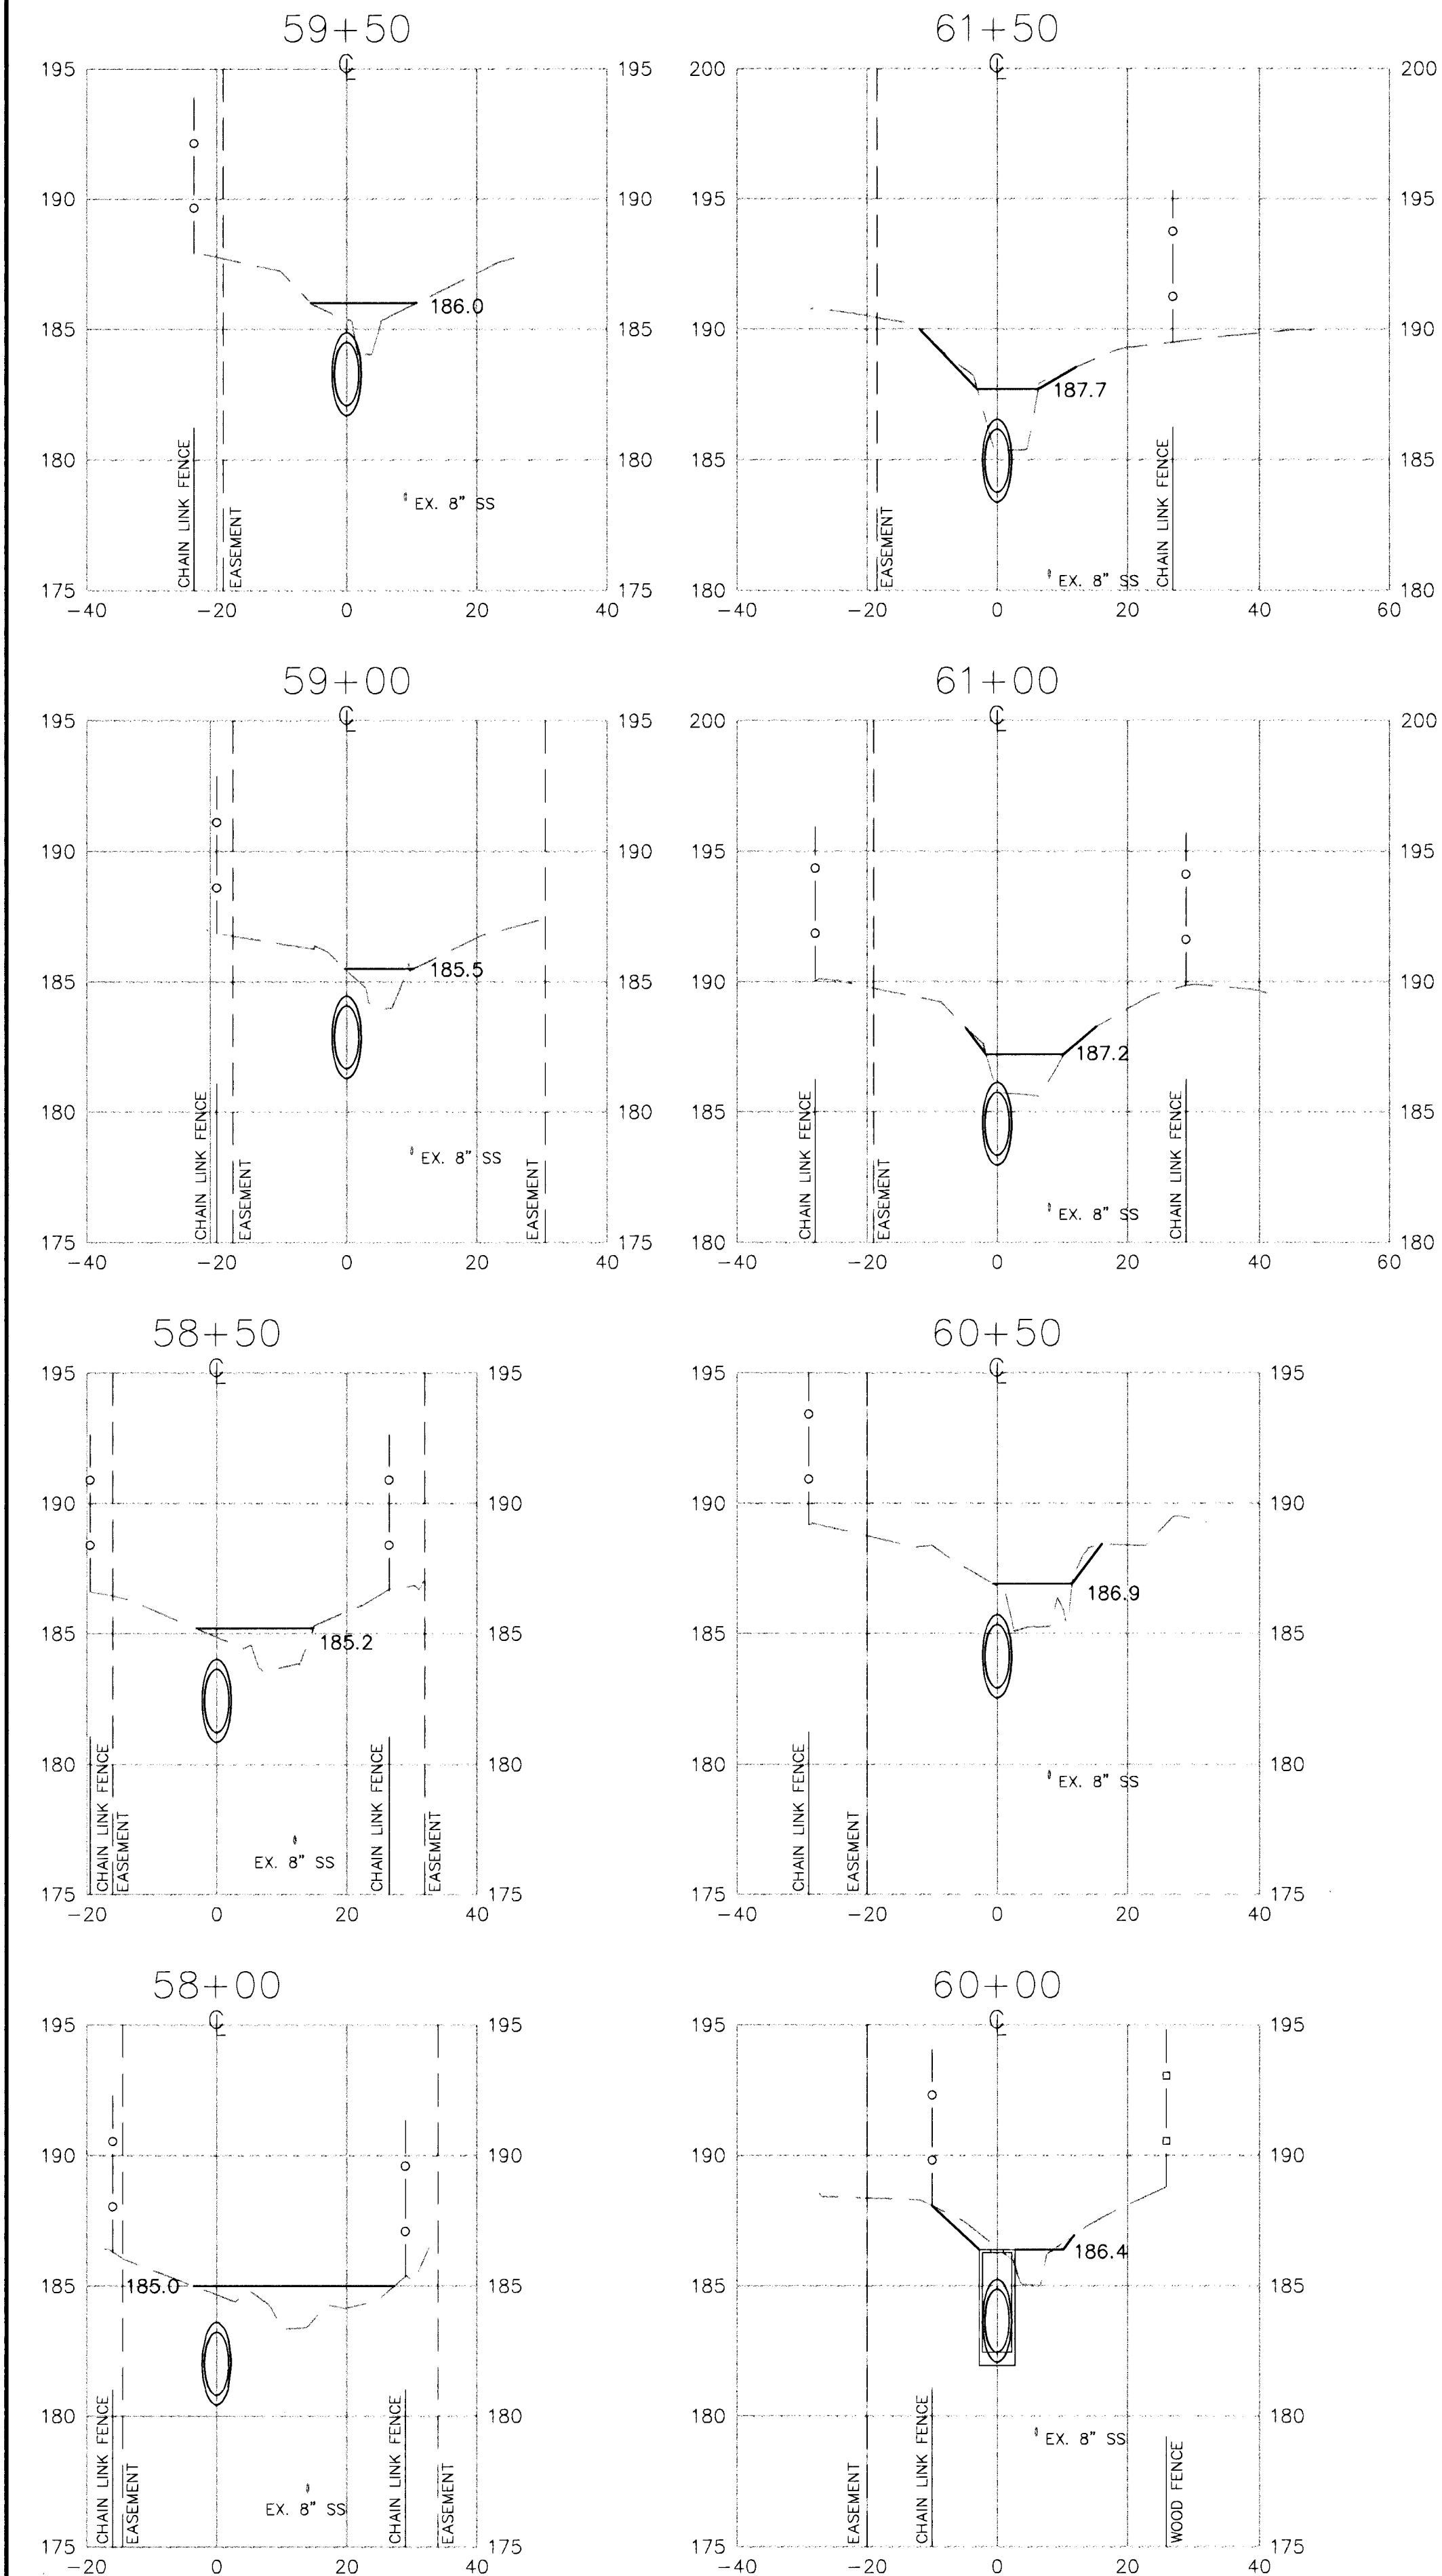

SCALE:
1"=20' HORIZ.
1"=5' VERT.

1	9-19-96	REVISED PER C.O.W. COMMENTS	JT
NO.	DATE	REVISION	BY
CROSS-SECTIONS			
P.O. BOX 1304 2319 NORTH JACKSON JUNCTION CITY, KANSAS 66441 (913) 782-5040 FAX 913-782-7744		KAW VALLEY ENGINEERING, INC.	
122 N.W. PARKWAY RIVERSIDE, MISSOURI 64150 (816) 587-5033 9571 ALDEN ROAD LENEXA, KANSAS 66215 (913) 894-5150		PROJ. NO. 96-1801 DATE SEPT 9, 1996 DESIGNER SDM DRAWN BY JT CHECKED BY CFN 1801XSEC SHEET 6 OF 8	