



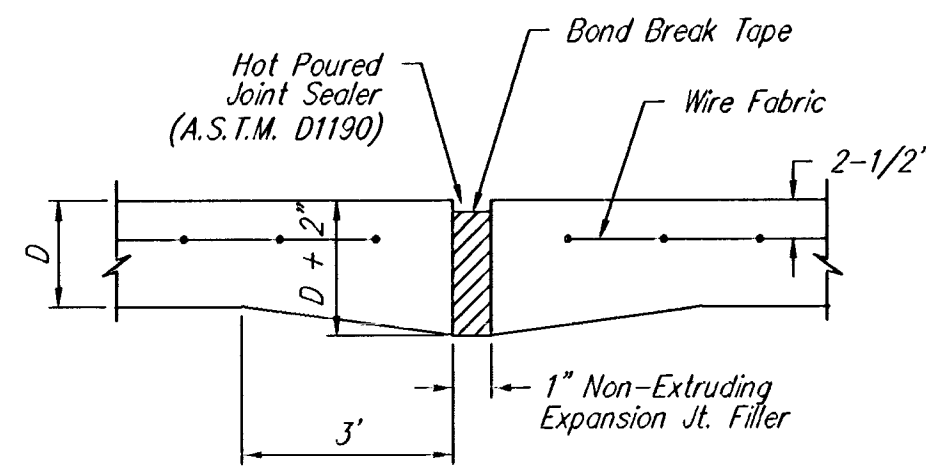


EXPANSION JOINT


NOTE: Extra Thickness to be Subsidiary to Price of Square Yards Pavement

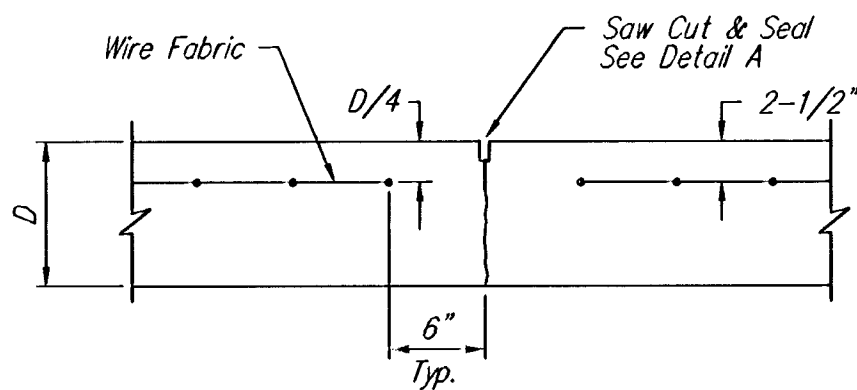


CONTRACTION JOINT DETAIL (C.J.)

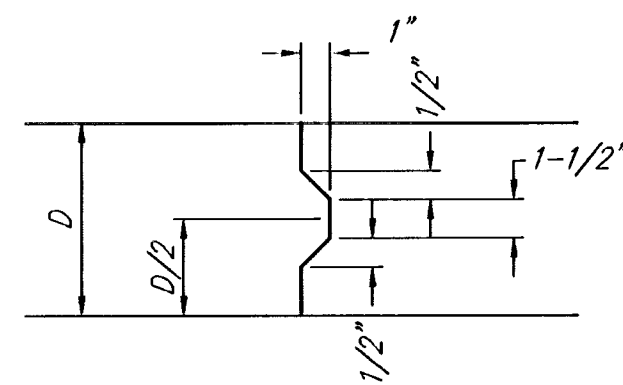


KEYWAY DETAIL

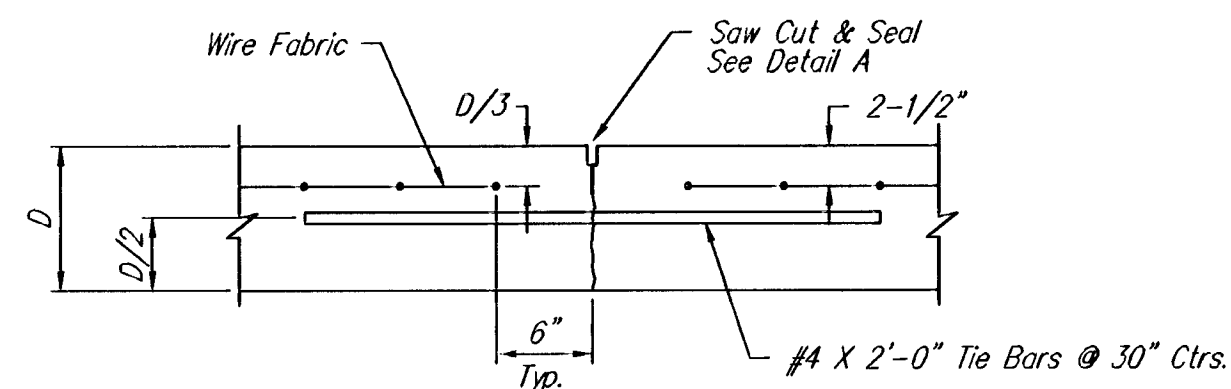


LONGITUDINAL JOINT DETAIL (L.J.)

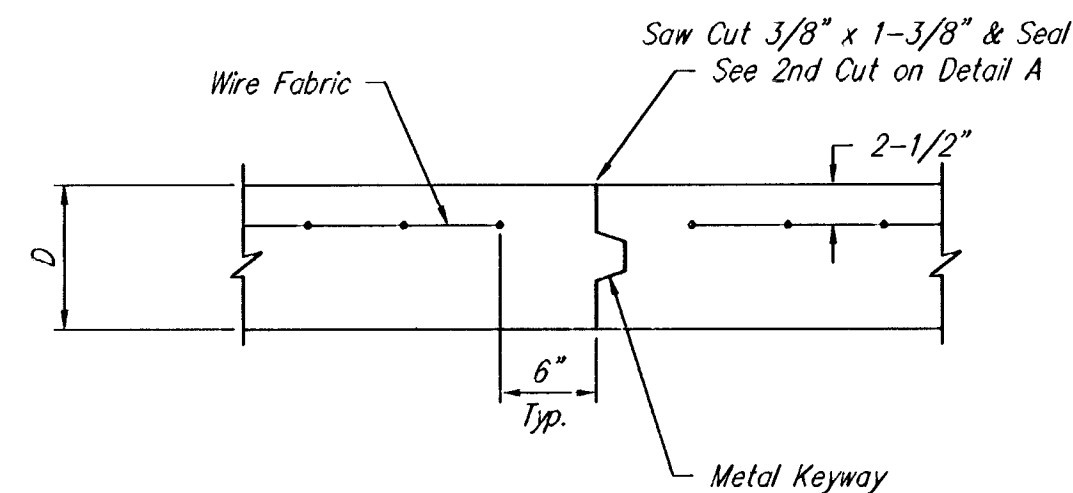


OPTIONAL CONTRACTION JOINT

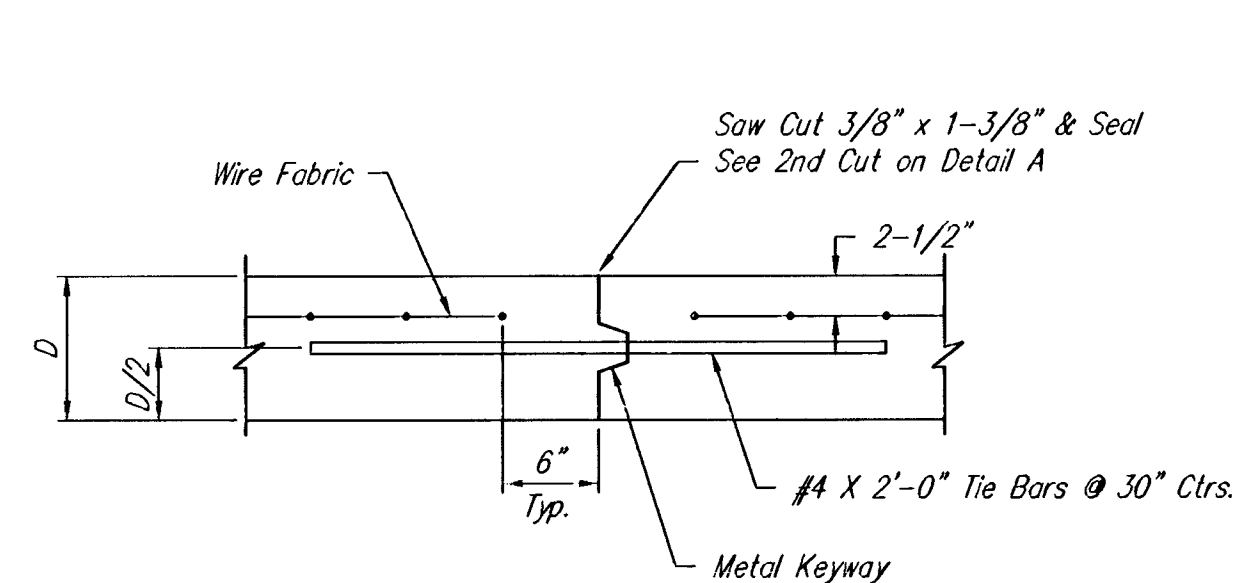

OPTIONAL LONGITUDINAL JOINT DETAIL (L.J.)

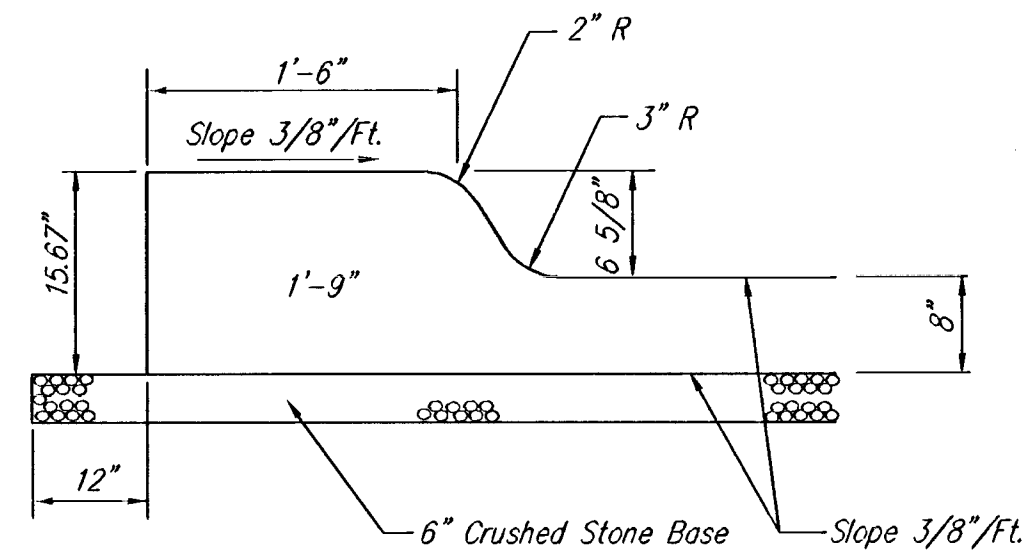


SPECIAL MONOLITHIC CURB

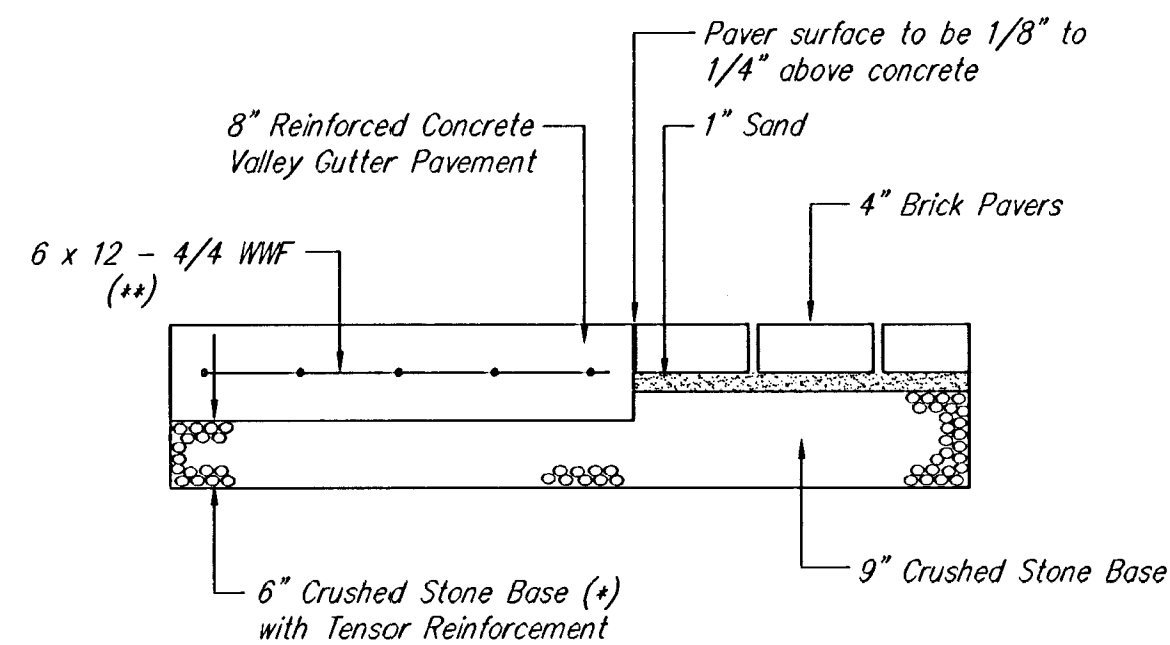


(**) 6 x 12 - 4/4 Welded Wire Fabric Reinforcing shall be placed such that the wires with 6" spacing will run parallel with the Longitudinal Joint. (*) 6" Crushed Stone Base to extend 12" beyond back of curb.


VALLEY GUTTER PAVEMENT

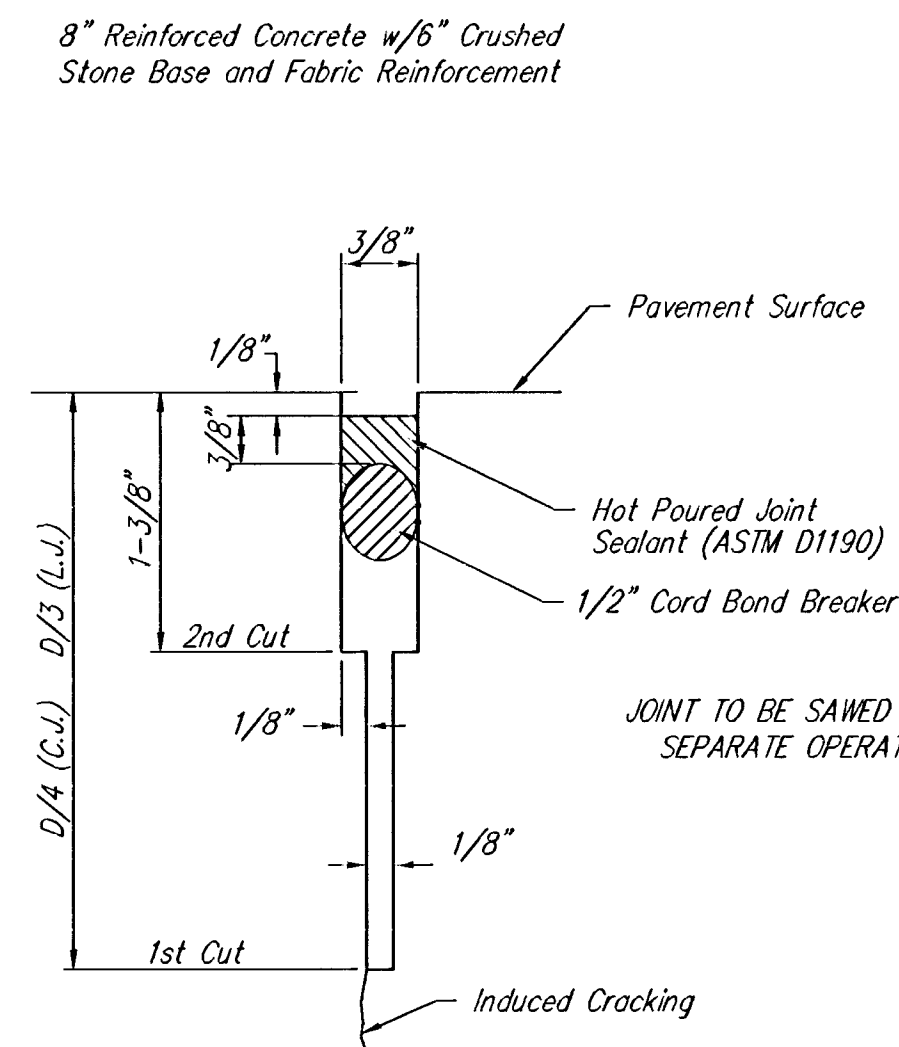

SAW JOINT DETAIL

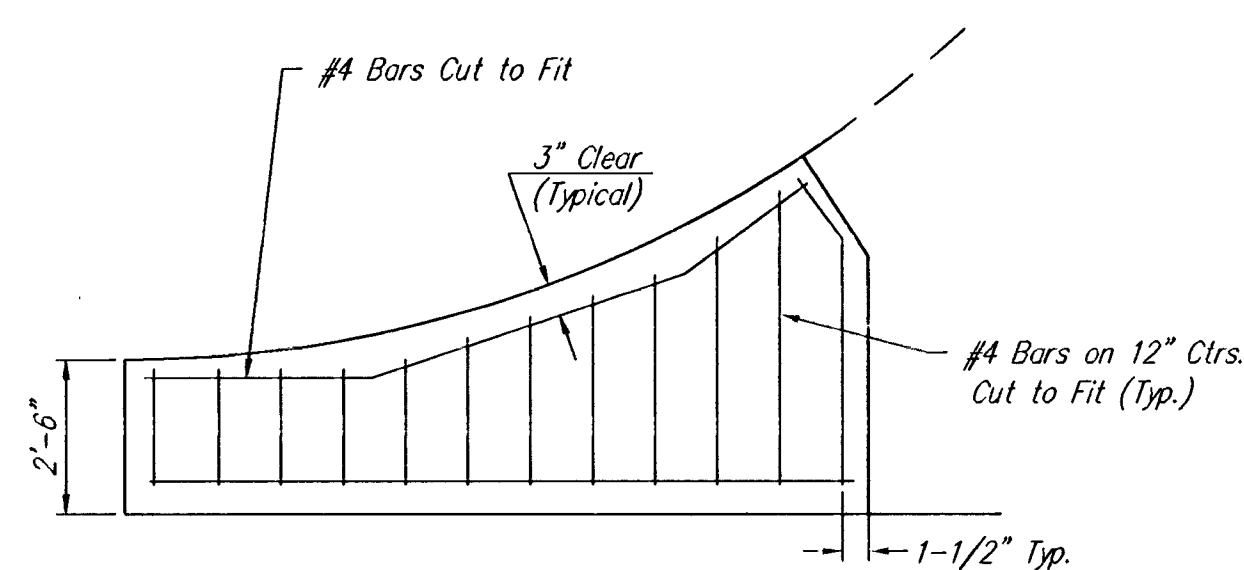


WING REINFORCING DETAIL

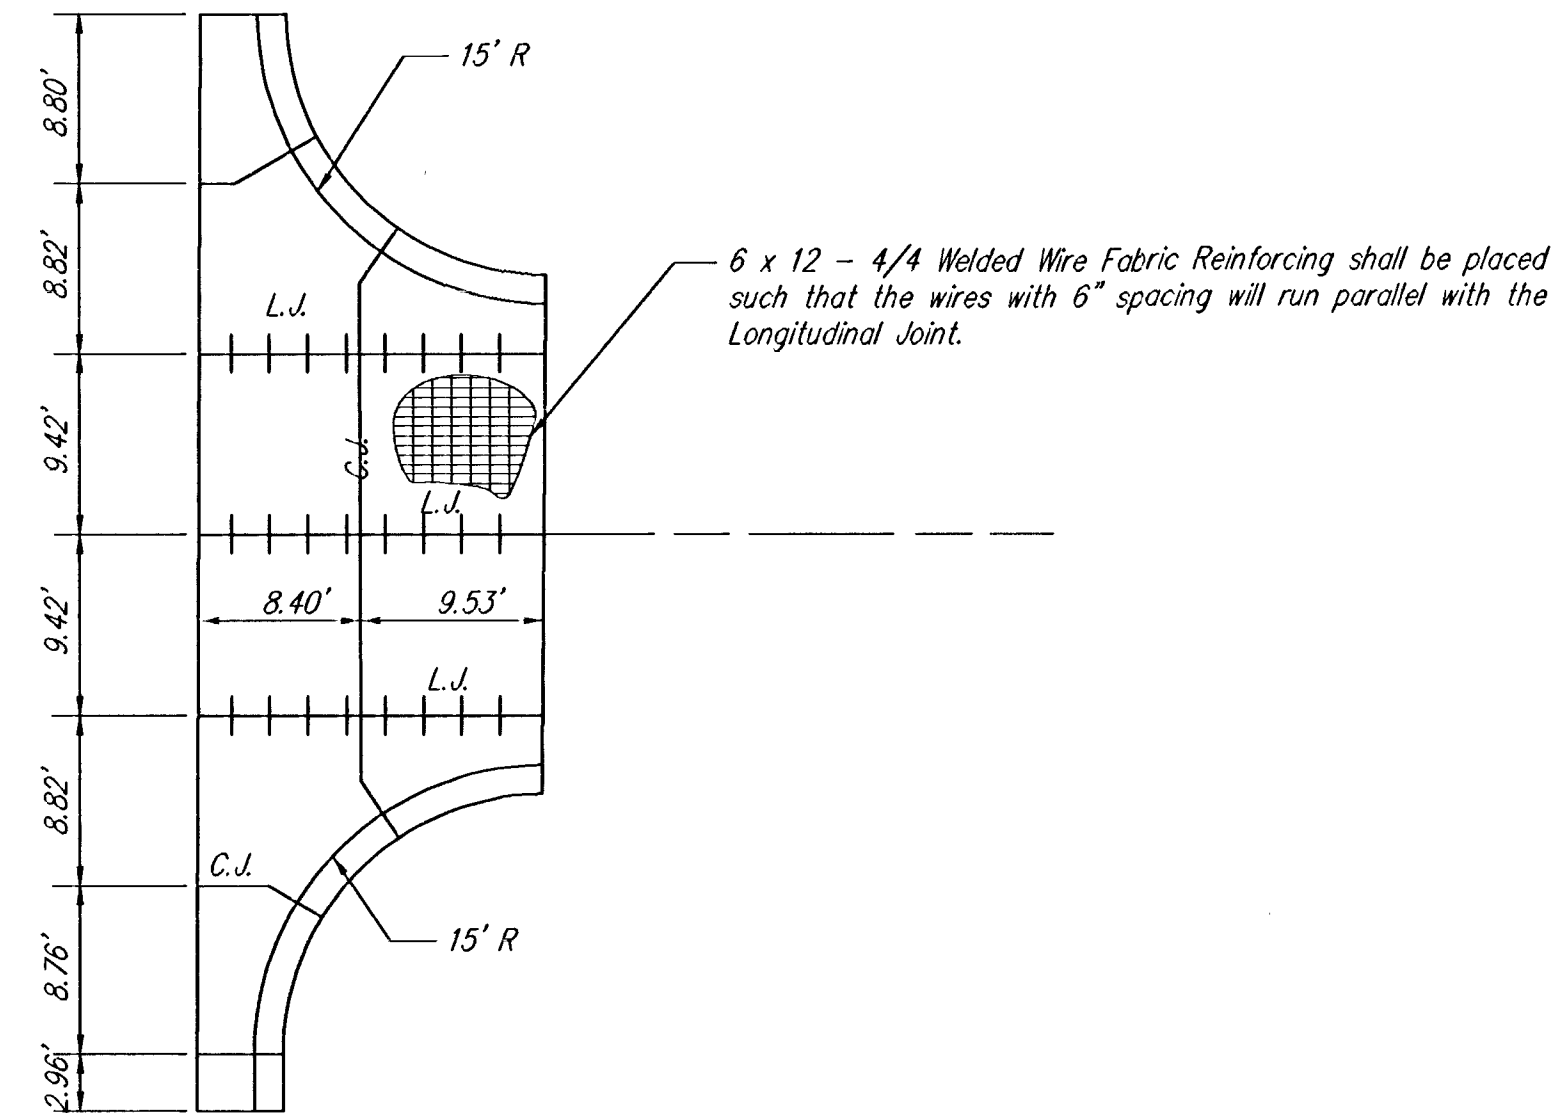


VALLEY GUTTER JOINT PLAN

8" Valley Gutter - Rock Island at First Street

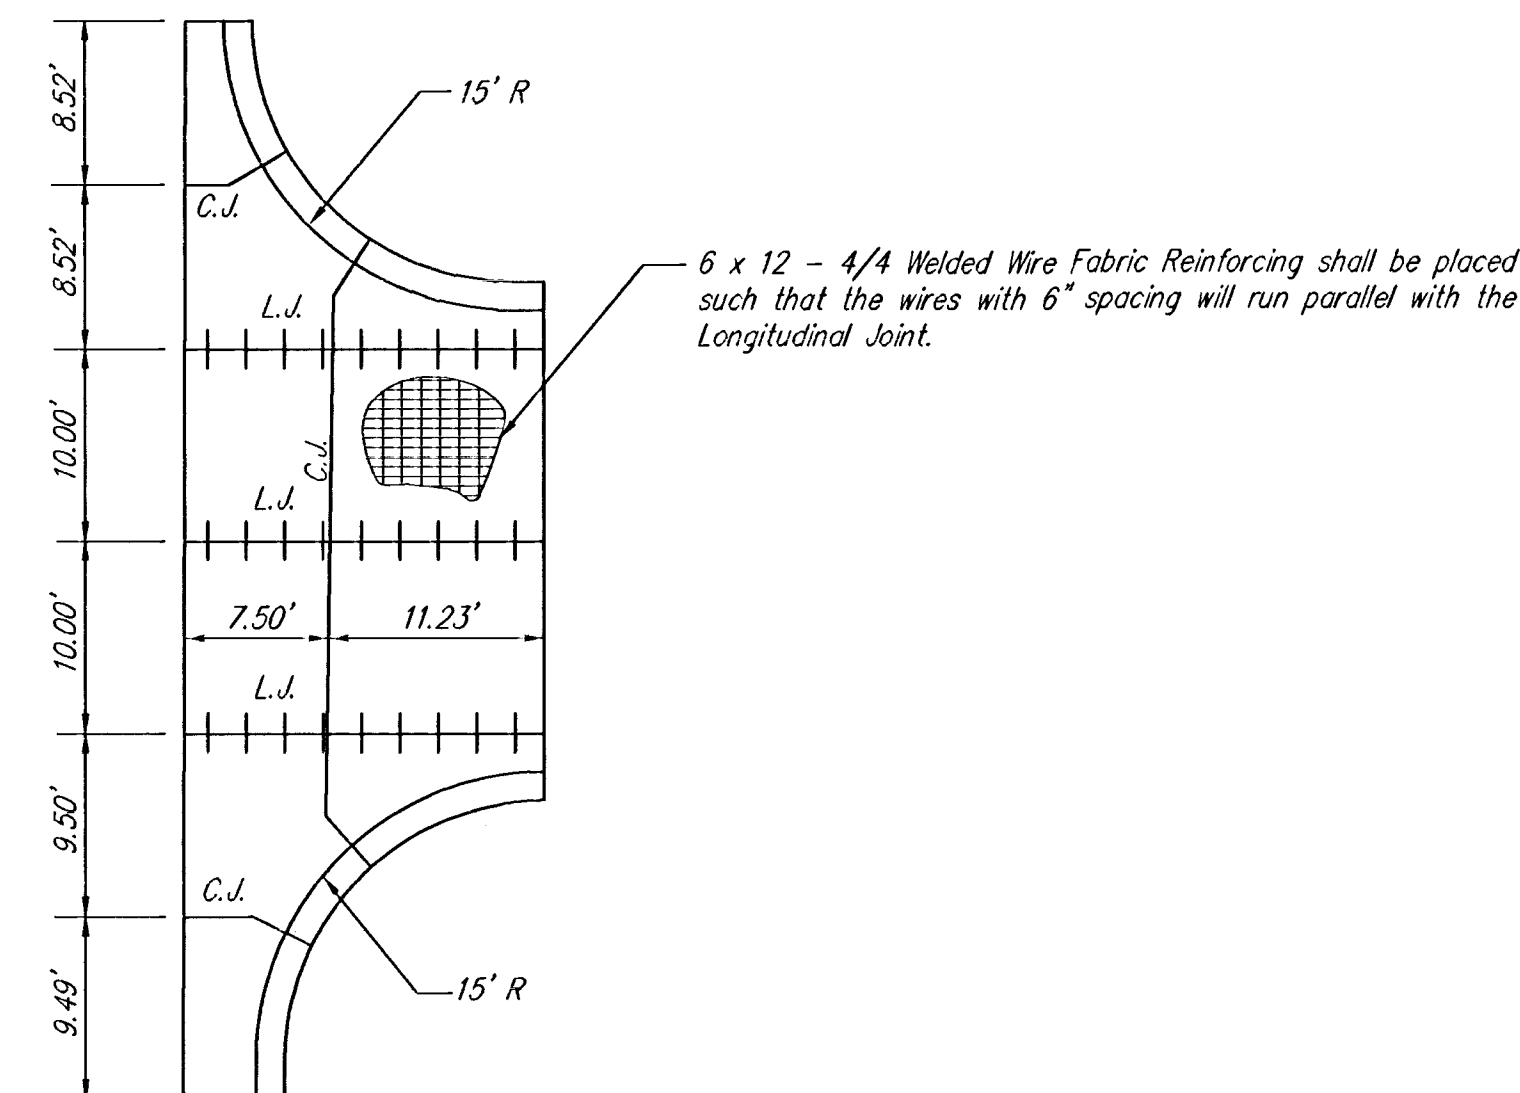


VALLEY GUTTER JOINT PLAN

8" Valley Gutter - Rock Island at First Street

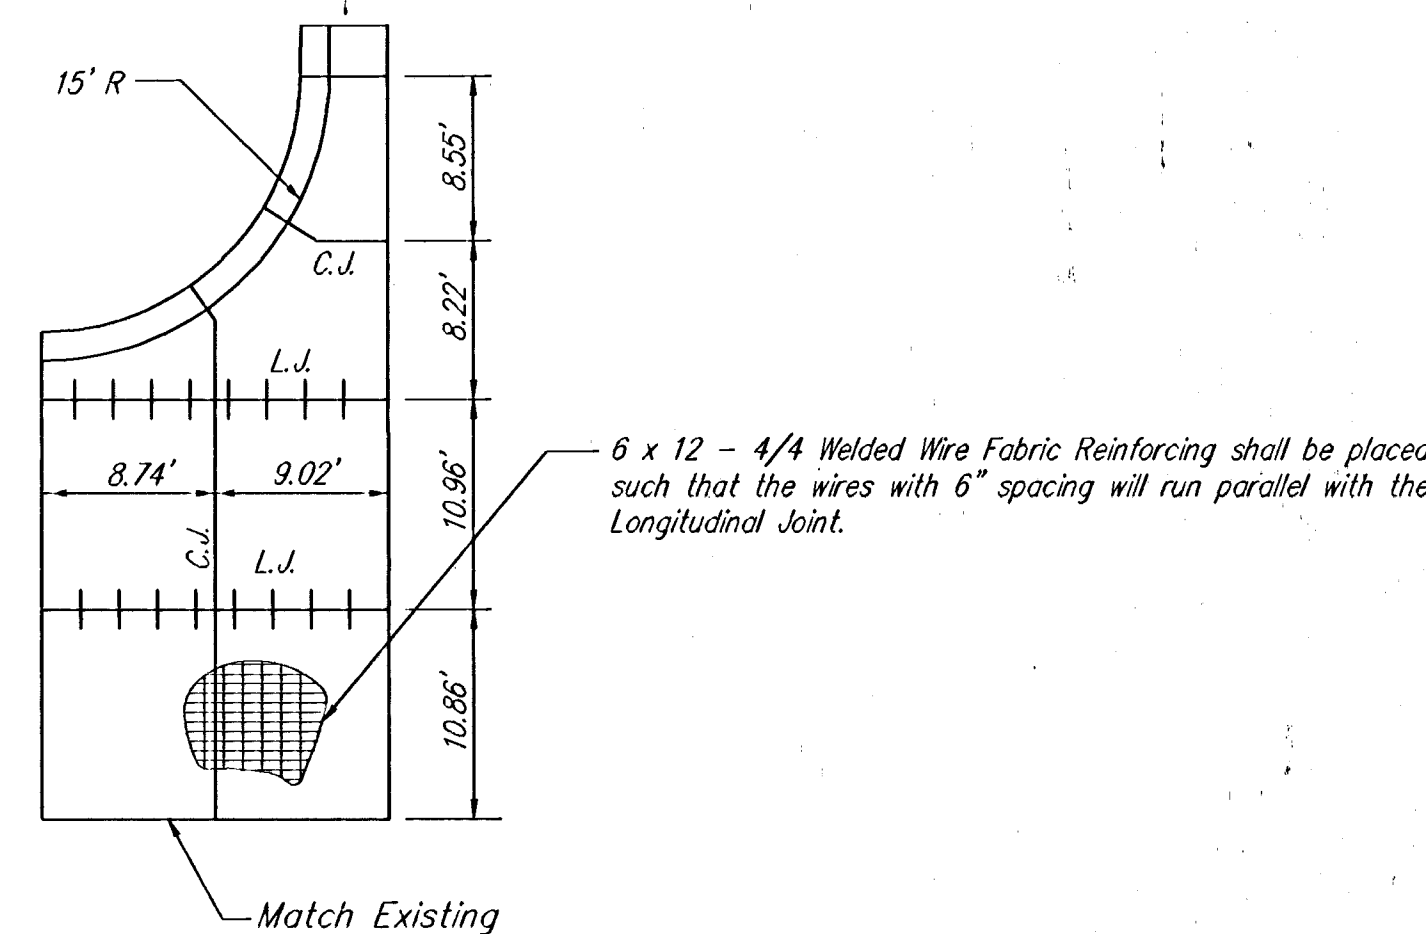

VALLEY GUTTER JOINT PLAN

8" Valley Gutter - Rock Island at First Street

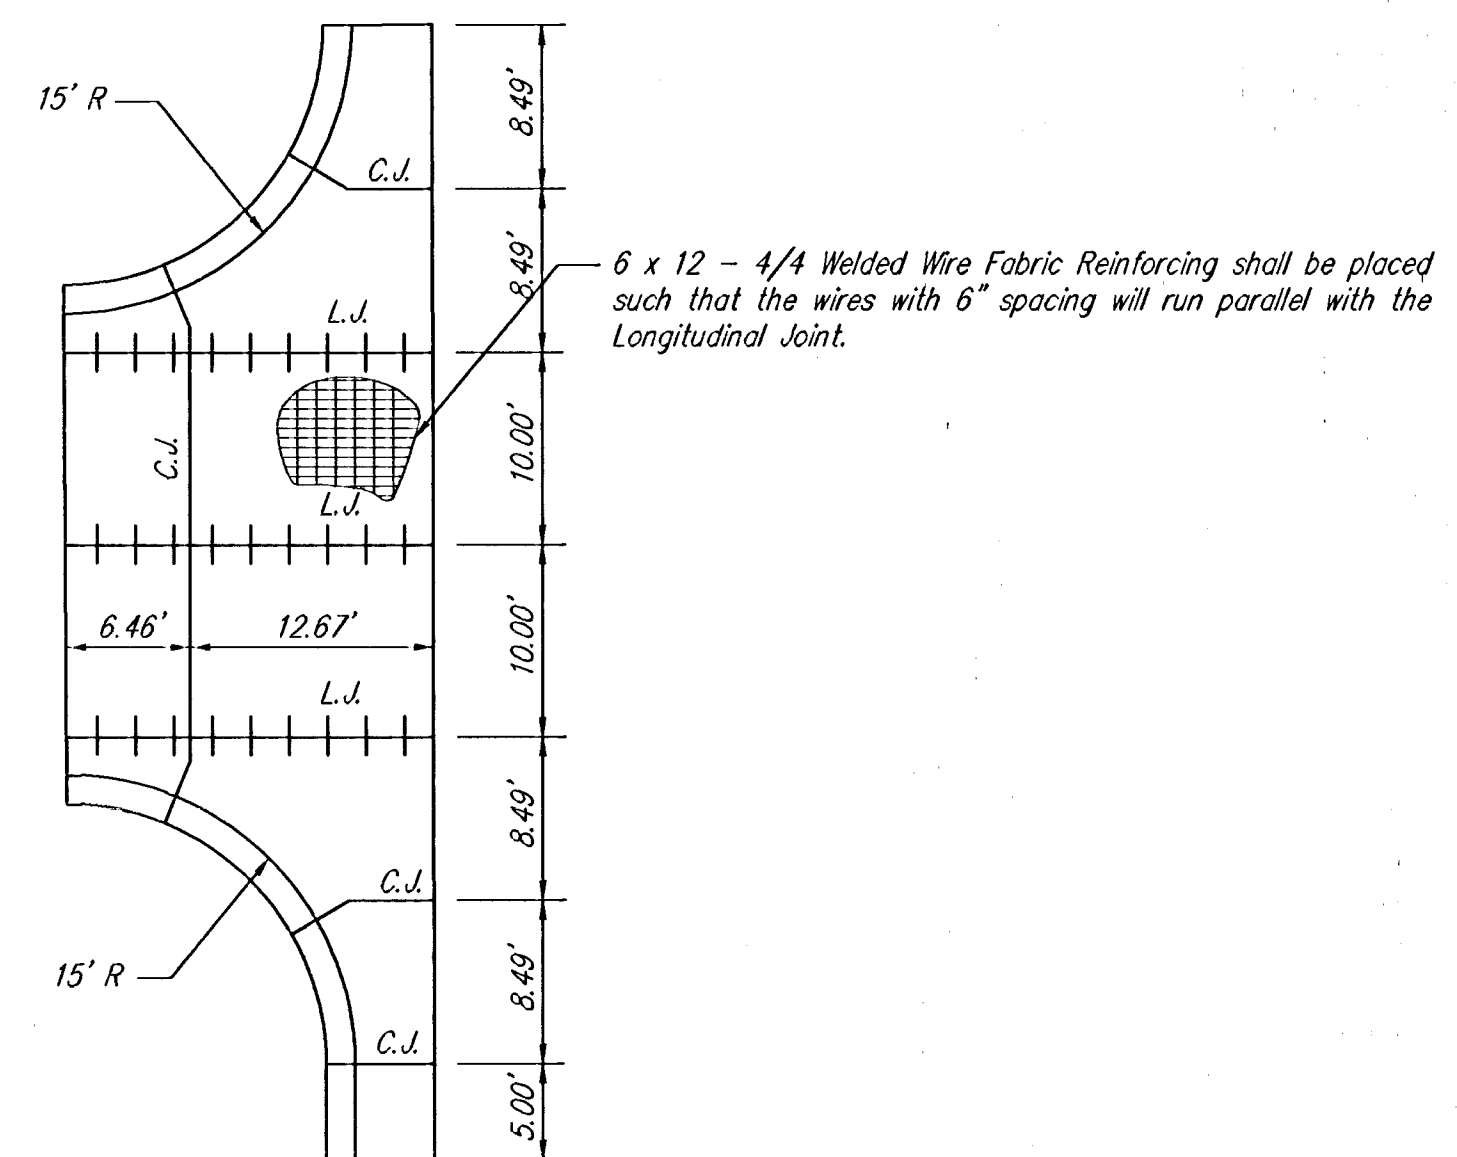

VALLEY GUTTER JOINT PLAN

8" Valley Gutter - Rock Island at Second Street

OLD TOWN STREET IMPROVEMENTS
VALLEY GUTTER DETAILS

SRB	841 SOUTH HILLSIDE WICHITA, KANSAS 67211		316-652-7754 FAX 652-7932		REVISED
	SAVOY, RUGGLES & BOHM, P.A.		ENGINEERING & SURVEYING		
PROJECT NUMBER		INDEX CODE			
472-82373/82374/82358		705749/705731			
DRAWN	DESIGN	REVIEW	DATE	UTILITY	SRB JOB
T. Brooks	TCR		3/17/94		705