



TRAFFIC SIGNAL IMPROVEMENTS AT
EMPORIA STREET & 3RD STREET NORTH
TOPEKA STREET & 3RD STREET NORTH
EMPORIA STREET & ENGLISH STREET
TOPEKA STREET & ENGLISH STREET

CITY OF WICHITA, KANSAS
SEDGWICK COUNTY


AUG. 27, 2002

NOTE: TRAFFIC WILL BE CARRIED THROUGH
CONSTRUCTION IN ACCORDANCE WITH
CONSTRUCTION SEQUENCE.

2001 SIGNALIZATION PROGRAM - Phase 2
PROJ. NO.: 472-83367
OCA NO.: 710215

INDEX OF SHEETS

Sh. No.	Description
1	Title Sheet
2	General Notes
3	Traffic Signal Plan - Emporia St. & 3rd St. North
4	Traffic Signal Plan - Topeka St. & 3rd St. North
5	Traffic Signal Plan - Emporia St. & English St.
6	Traffic Signal Plan - Topeka St. & English St.
7	Bill of Materials
8-11	Traffic Signal Details

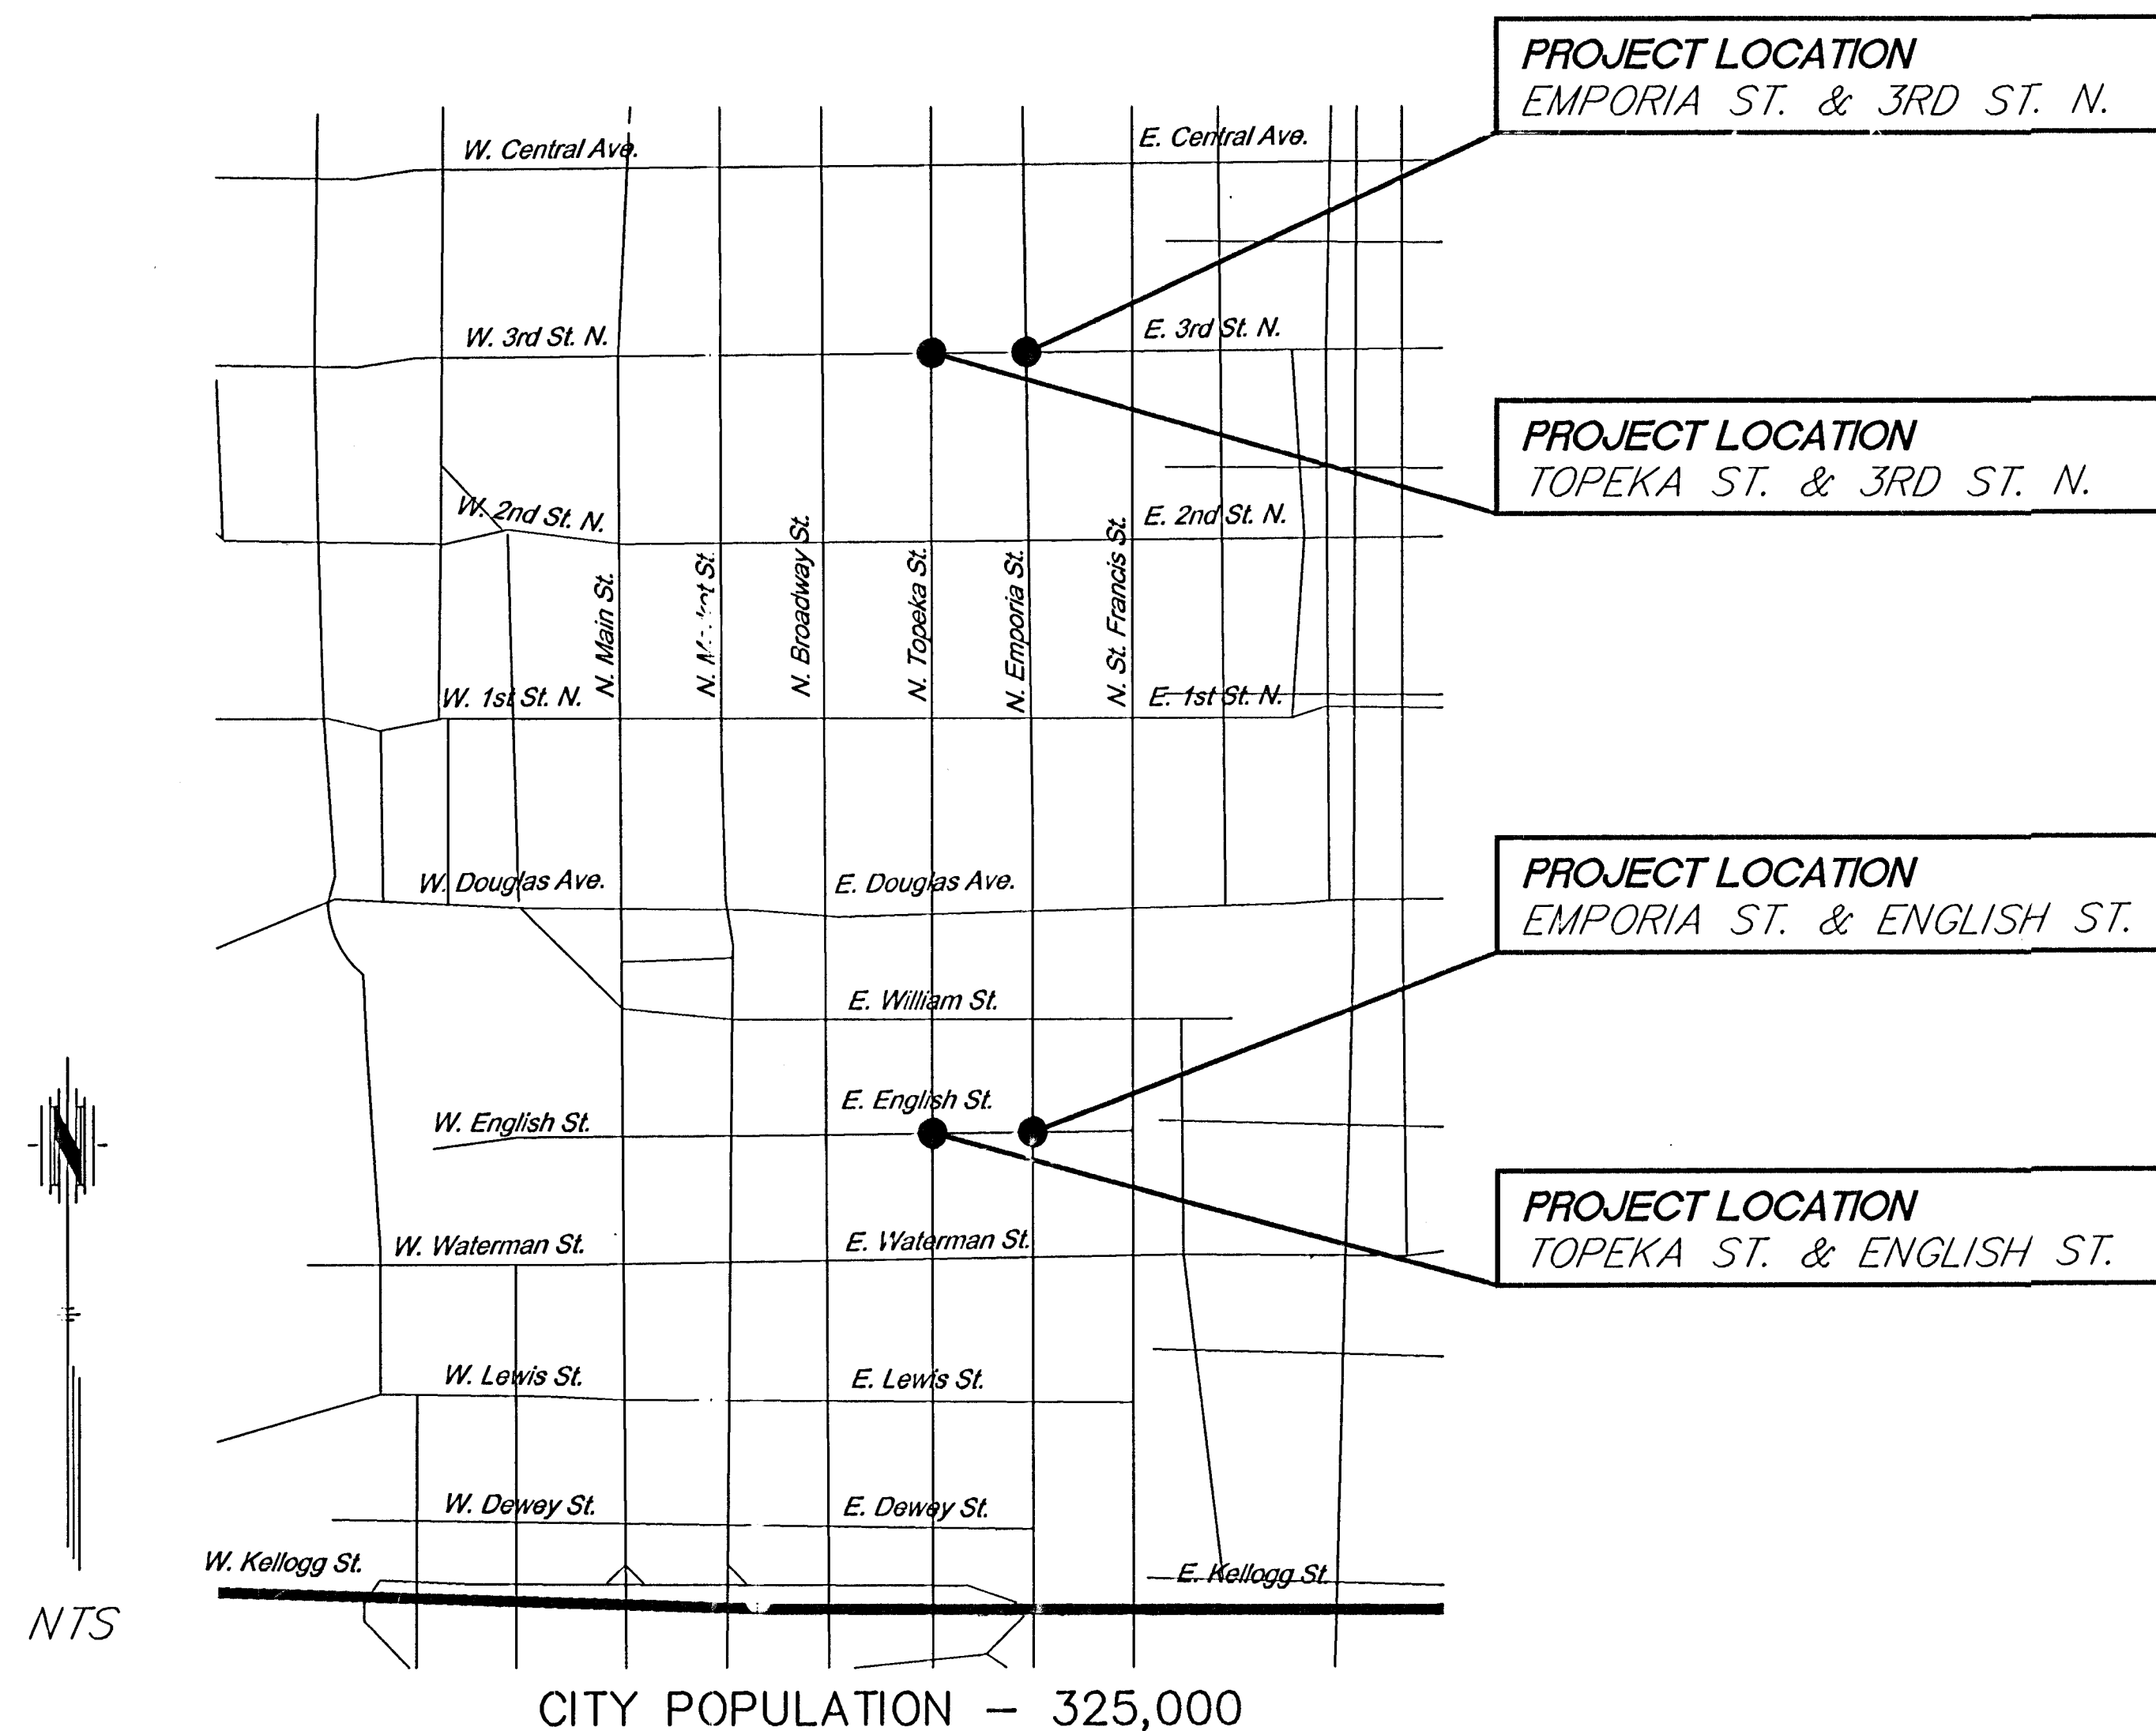

PLANS PREPARED AND SUBMITTED BY:

GIBA GEORGE BUTLER ASSOCIATES, INC.
Engineers - Architects

Scott A. Canfield
SCOTT A. CANFIELD, P.E., PTOE
PROJECT DESIGN ENGINEER

30 AUG 2002
DATE



PLANS APPROVED BY:
CITY OF WICHITA

CITY ENGINEER

DATE