

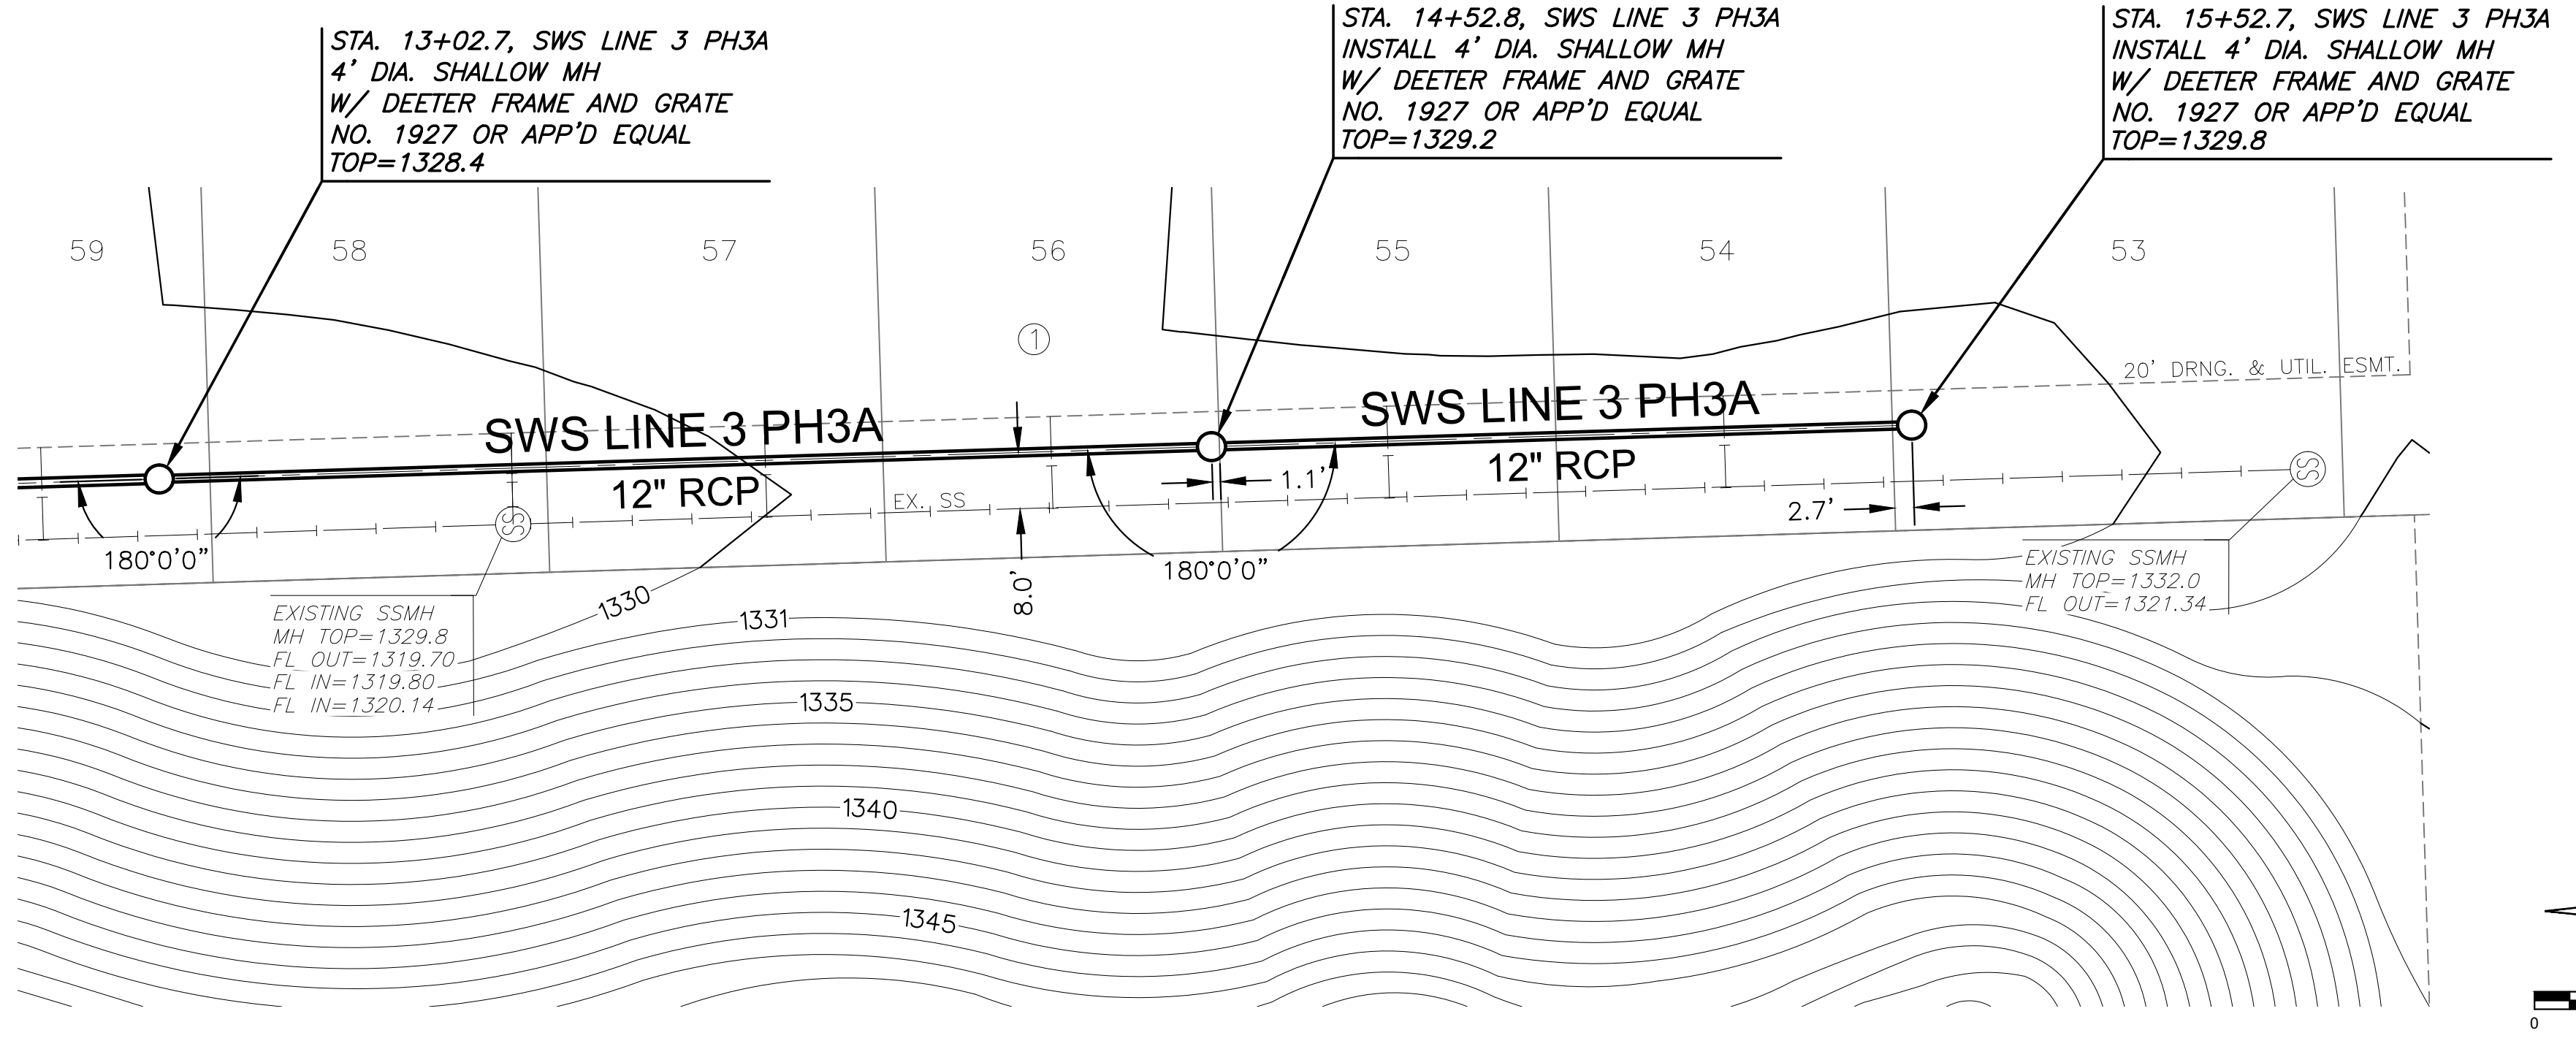


PLOTTED: Monday, May 10, 2021 @ 10:12AM

J:\PROJECTS\2018\1601010221_PERFECTION_AUBURN_LAKES_16221 CAD\SHOTS\05 CIVIL\SWS\PHASE 3\16221-05-4202.DWG

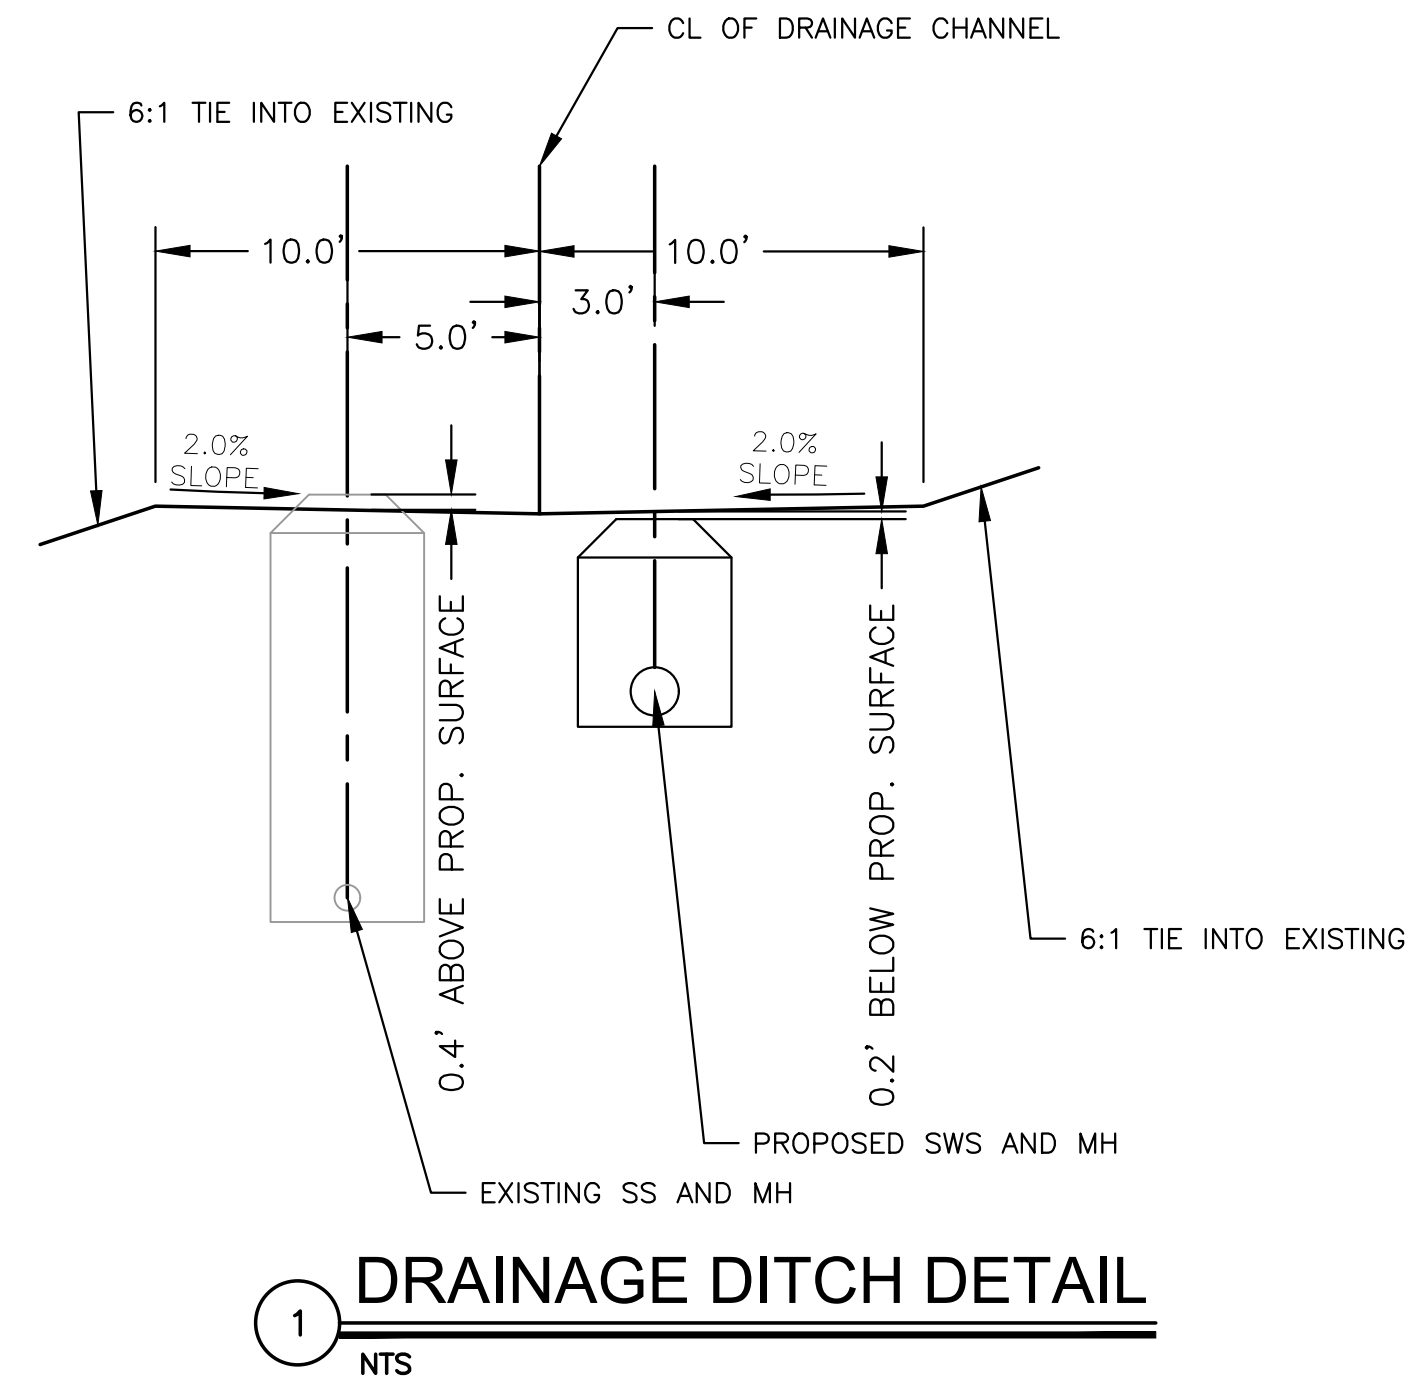

PLAN LINE 3 (PH 3A) CONT.
PROFILE LINE 3 (PH 3A) CONT.

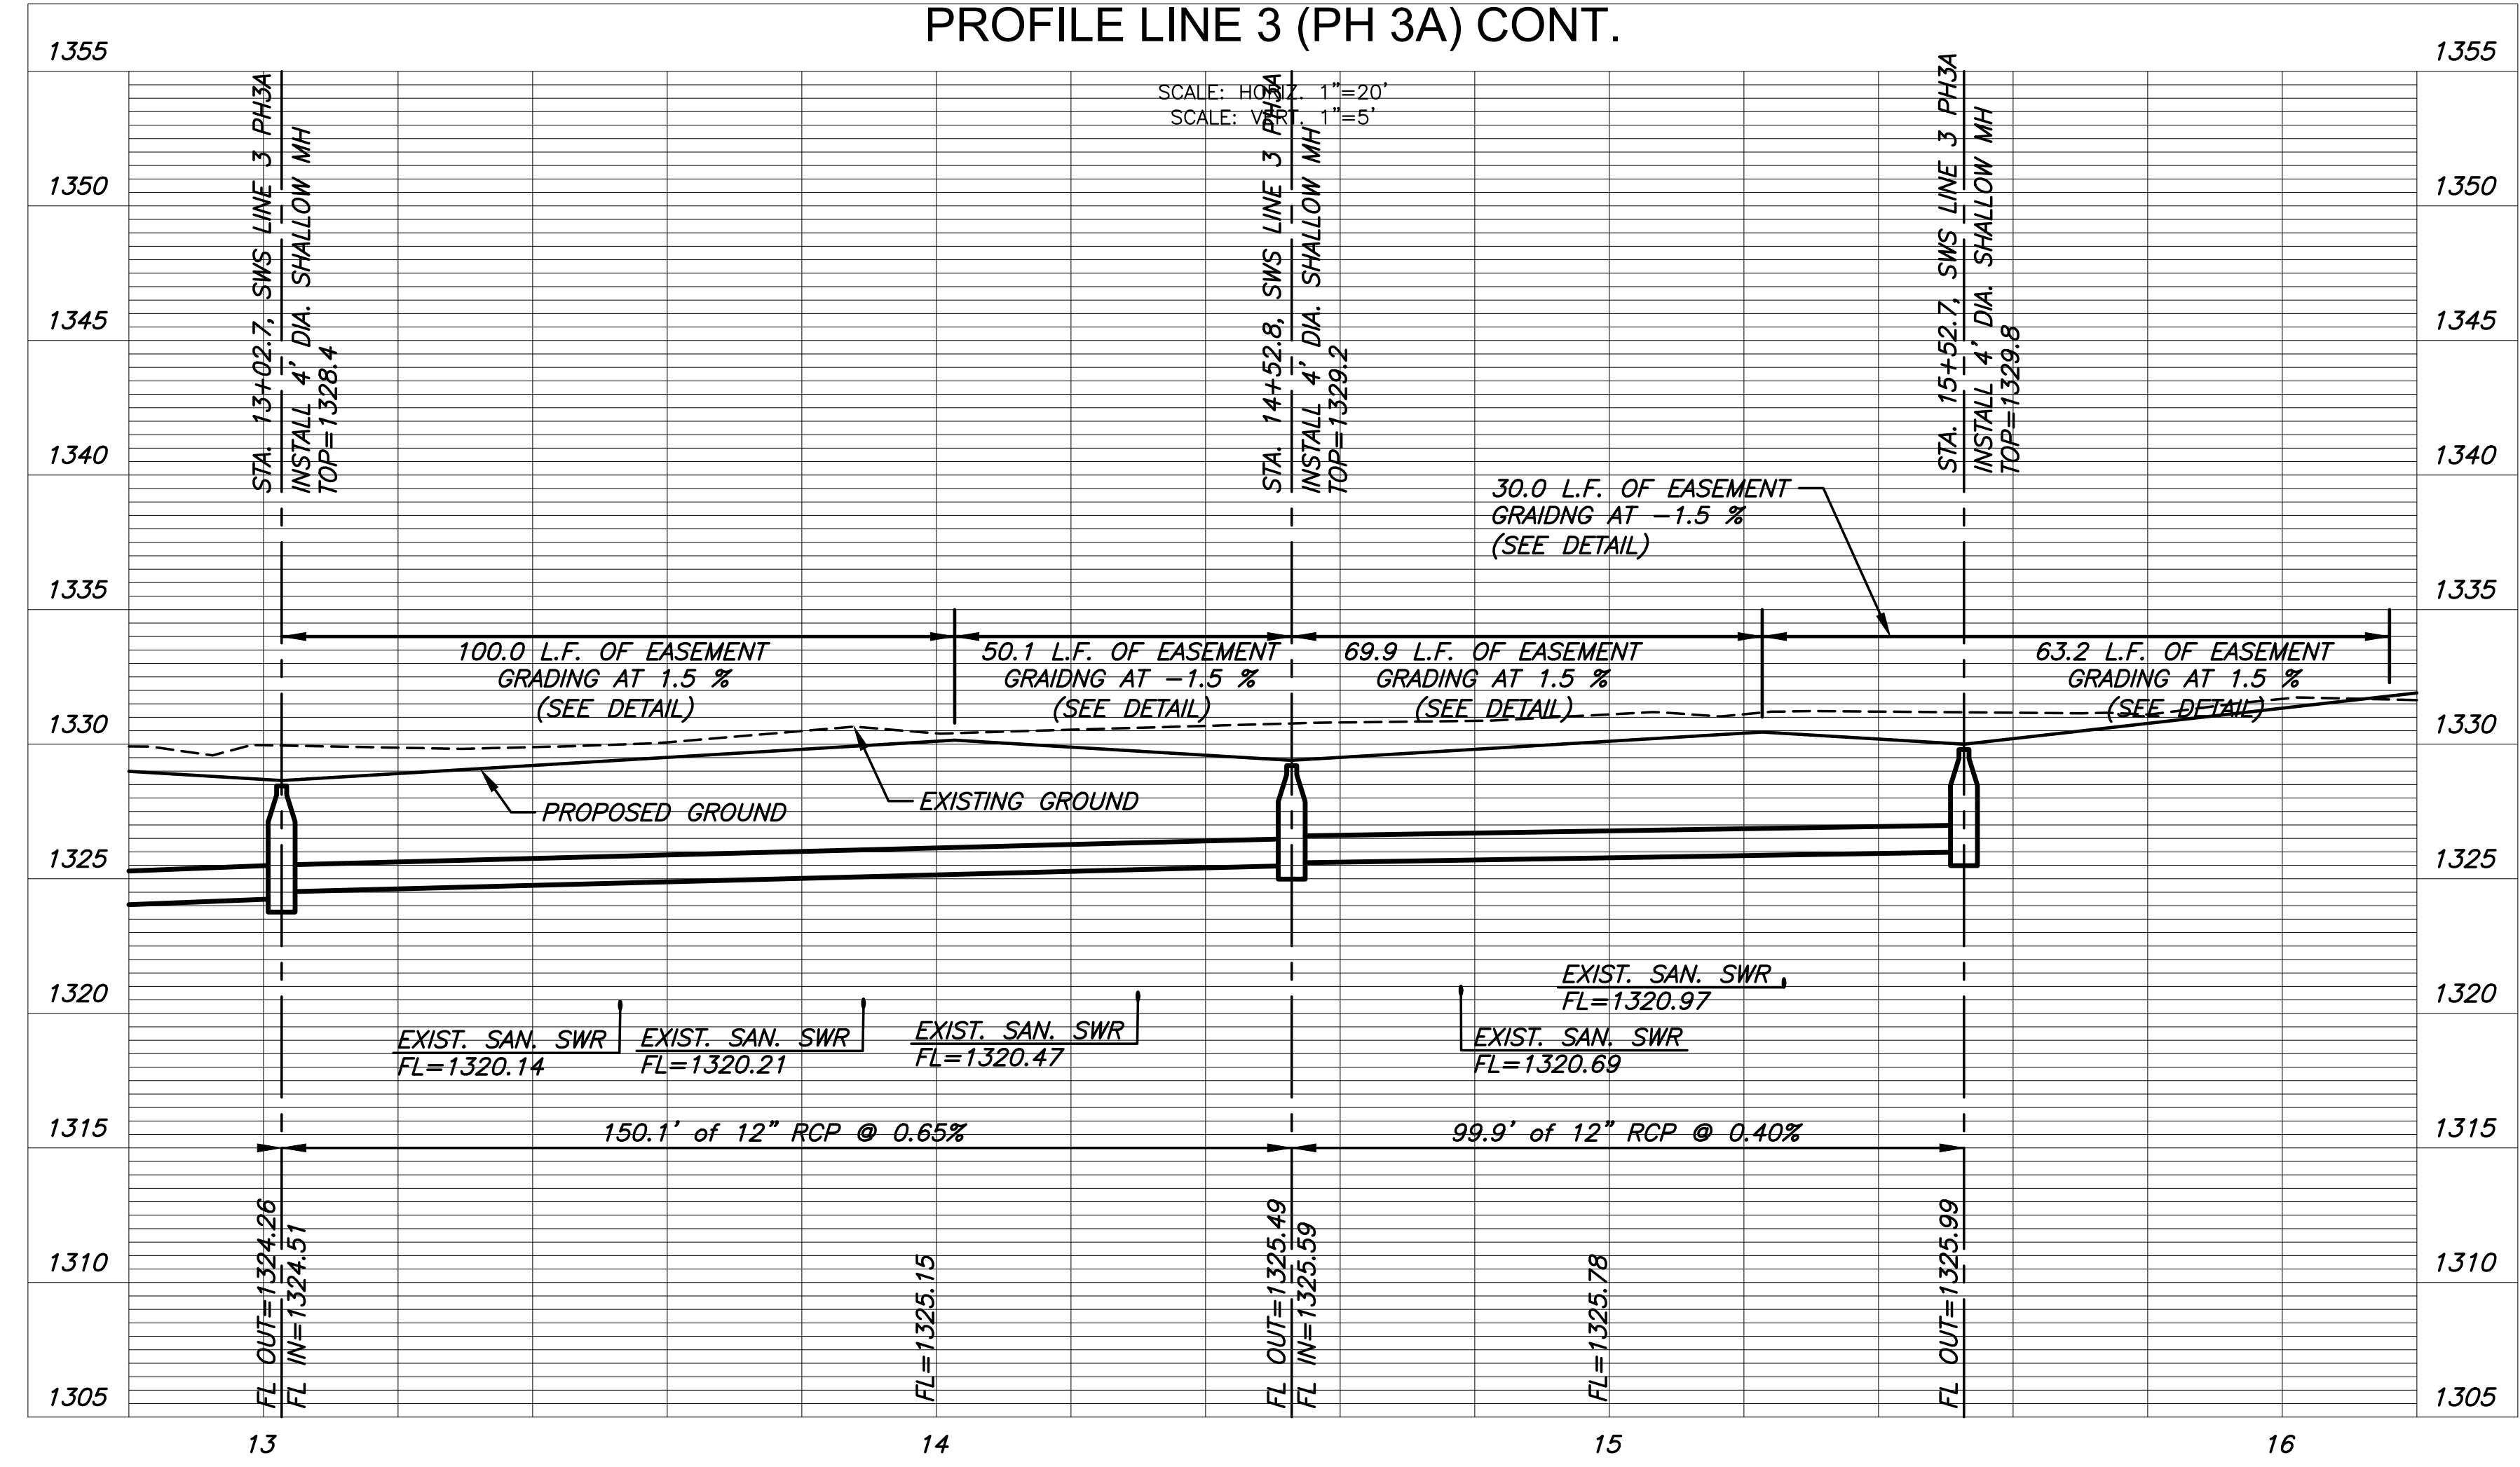

©2021 MKEC Engineering All Rights Reserved
www.mkec.com
These drawings and their contents, including, but not limited to, all concepts, designs, & ideas are the exclusive property of MKEC Engineering (MKEC), and may not be used or reproduced in any way without the express consent of MKEC.

LINE 3 (PH 3A) CONT.

PROJECT NO.	472-2020-085657	
DATE	MAY 2021	
SCALE	1"=20'	
DESIGNED	DRAWN	CHECKED
DFL	CRM	JAG

NO.	REVISION	DATE