


PLAN OF PROPOSED TRAFFIC SIGNAL IMPROVEMENTS

INDEX OF SHEETS

1. COVER SHEET
2. GENERAL NOTES
3. TRAFFIC SIGNAL PLAN
4. BILL OF MATERIALS
5. POWER POLE AND SPAN POLE ASSEMBLY DETAILS
6. STEEL SIGNAL POLE ASSEMBLY DETAIL
7. SERVICE/JUNCTION BOX, CONTROLLER PAD
CONSTRUCTION/INSTALLATION DETAILS

21ST STREET NORTH and 119TH STREET WEST

PROJECT NO. 472-83609
O.C.A. No. : 710216
CITY OF WICHITA, KANSAS
NEIL CABLE, P.E., CITY ENGINEER

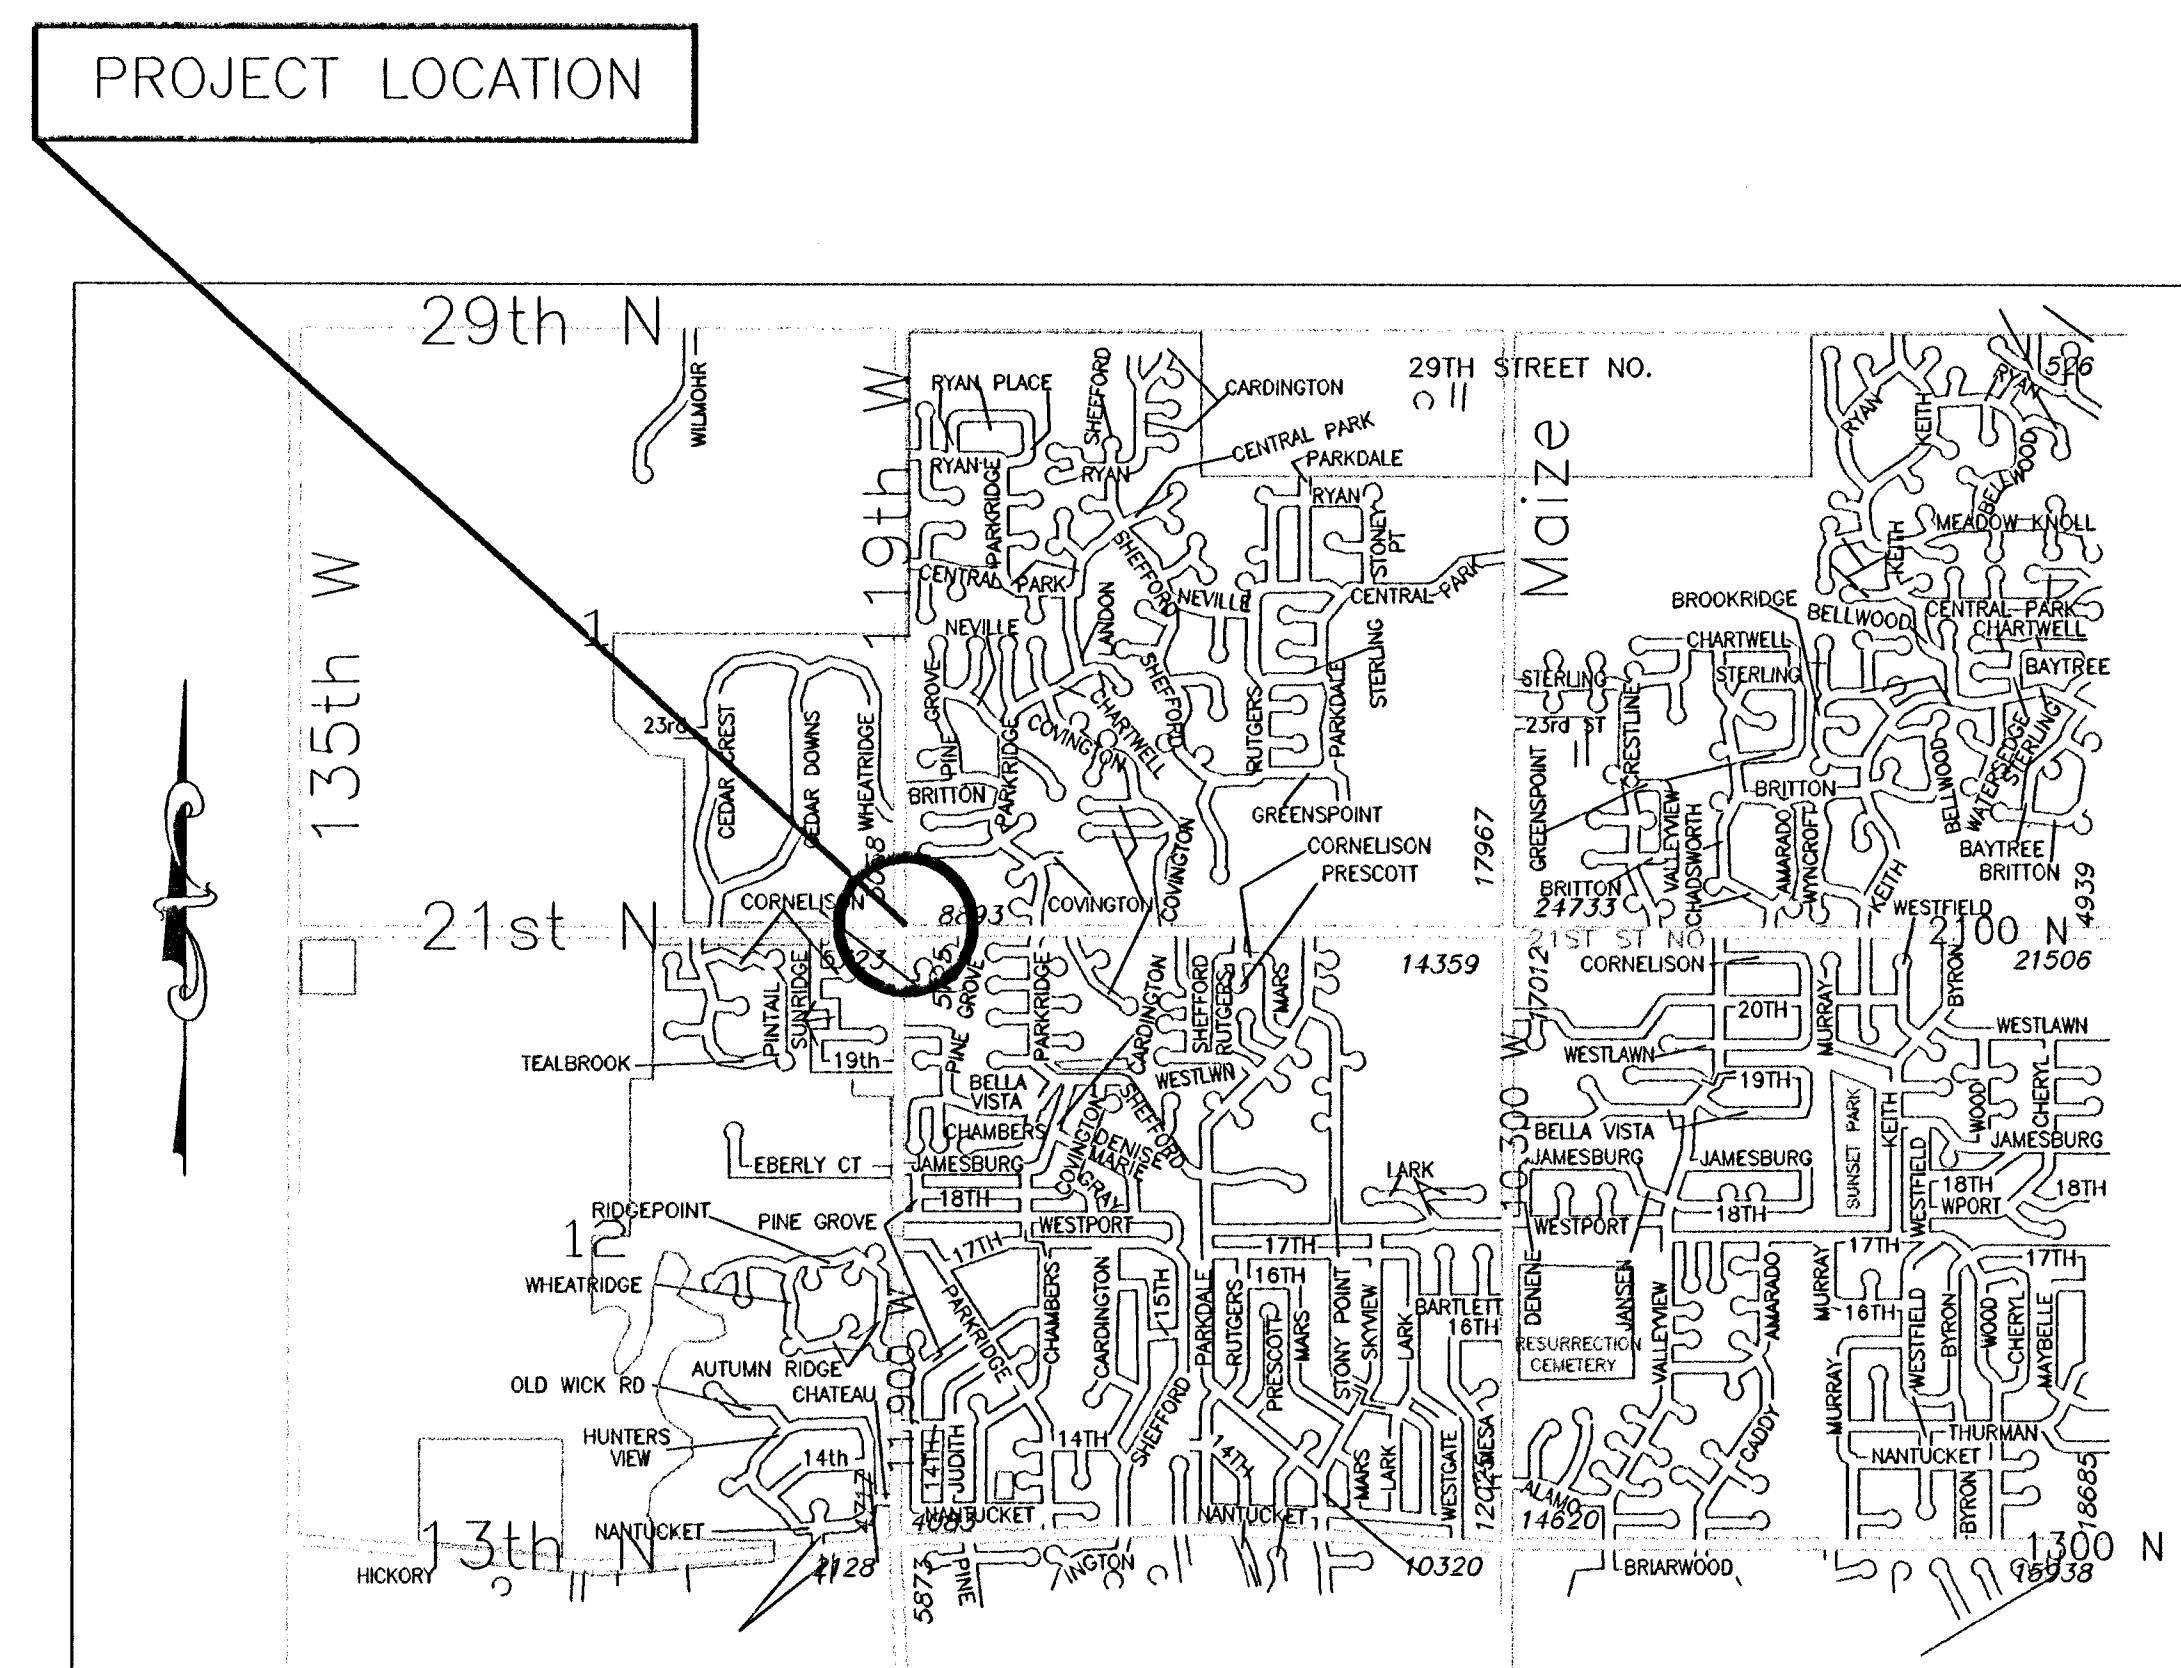

ALL DIMENSIONS SHOWN WITHOUT
AN SI SUFFIX ARE IN
MILLIMETERS. ALL ELEVATIONS
ARE IN METERS. (MSL DATUM)

